

APPROVED
 VIDE LR. NO. L1/10180/92
 DTD 10.92
 P.P.D. NO. 135
 L.O. NO. 92
 S.P.
 FOR MEMBER-SECRETARY
 MADRAS METROPOLITAN
 DEVELOPMENT AUTHORITY



PREVIOUS LAYOUT SANCTION REF. NO: L.P.D. NO: 19/70
 B.T.P.

REFERENCE

EXISTING ROAD
 BOUNDARY LINE

AREA STATEMENT

AREA OF PLOT NO:	SQ.M.
9A	144-4
9B	1139-9
9C	642-2
9D	1060-6
TOTAL AREA OF PLOT NO: 9	2987-1

OWNER


kk Ramachandran

LAYOUT SHOWING
 PROPOSED SUB DIVISION
 OF PLOT NO: 9
 S NO: 86/52 A & 86/51 B
 ULLAGARAM VILLAGE
 ULLAGARAM-PUZHUTHIVAKKA
 TOWN PANCHAYAT
 SAIDAPET TALUK-MADRAS 9

ARCHITECT

S. L. MOHAN, B.Arch. A.I.I.A.
 REGISTERED ARCHITECT CA/82/7206.
 LICENSED SURVEYOR CLASS-I.R.A. 76
 115, RAGHAVACHARI STREET,
 PERAMBUR, MADRAS-600 011.

SCALE 1:33.0" (1:400) DATE 2/APR/1992

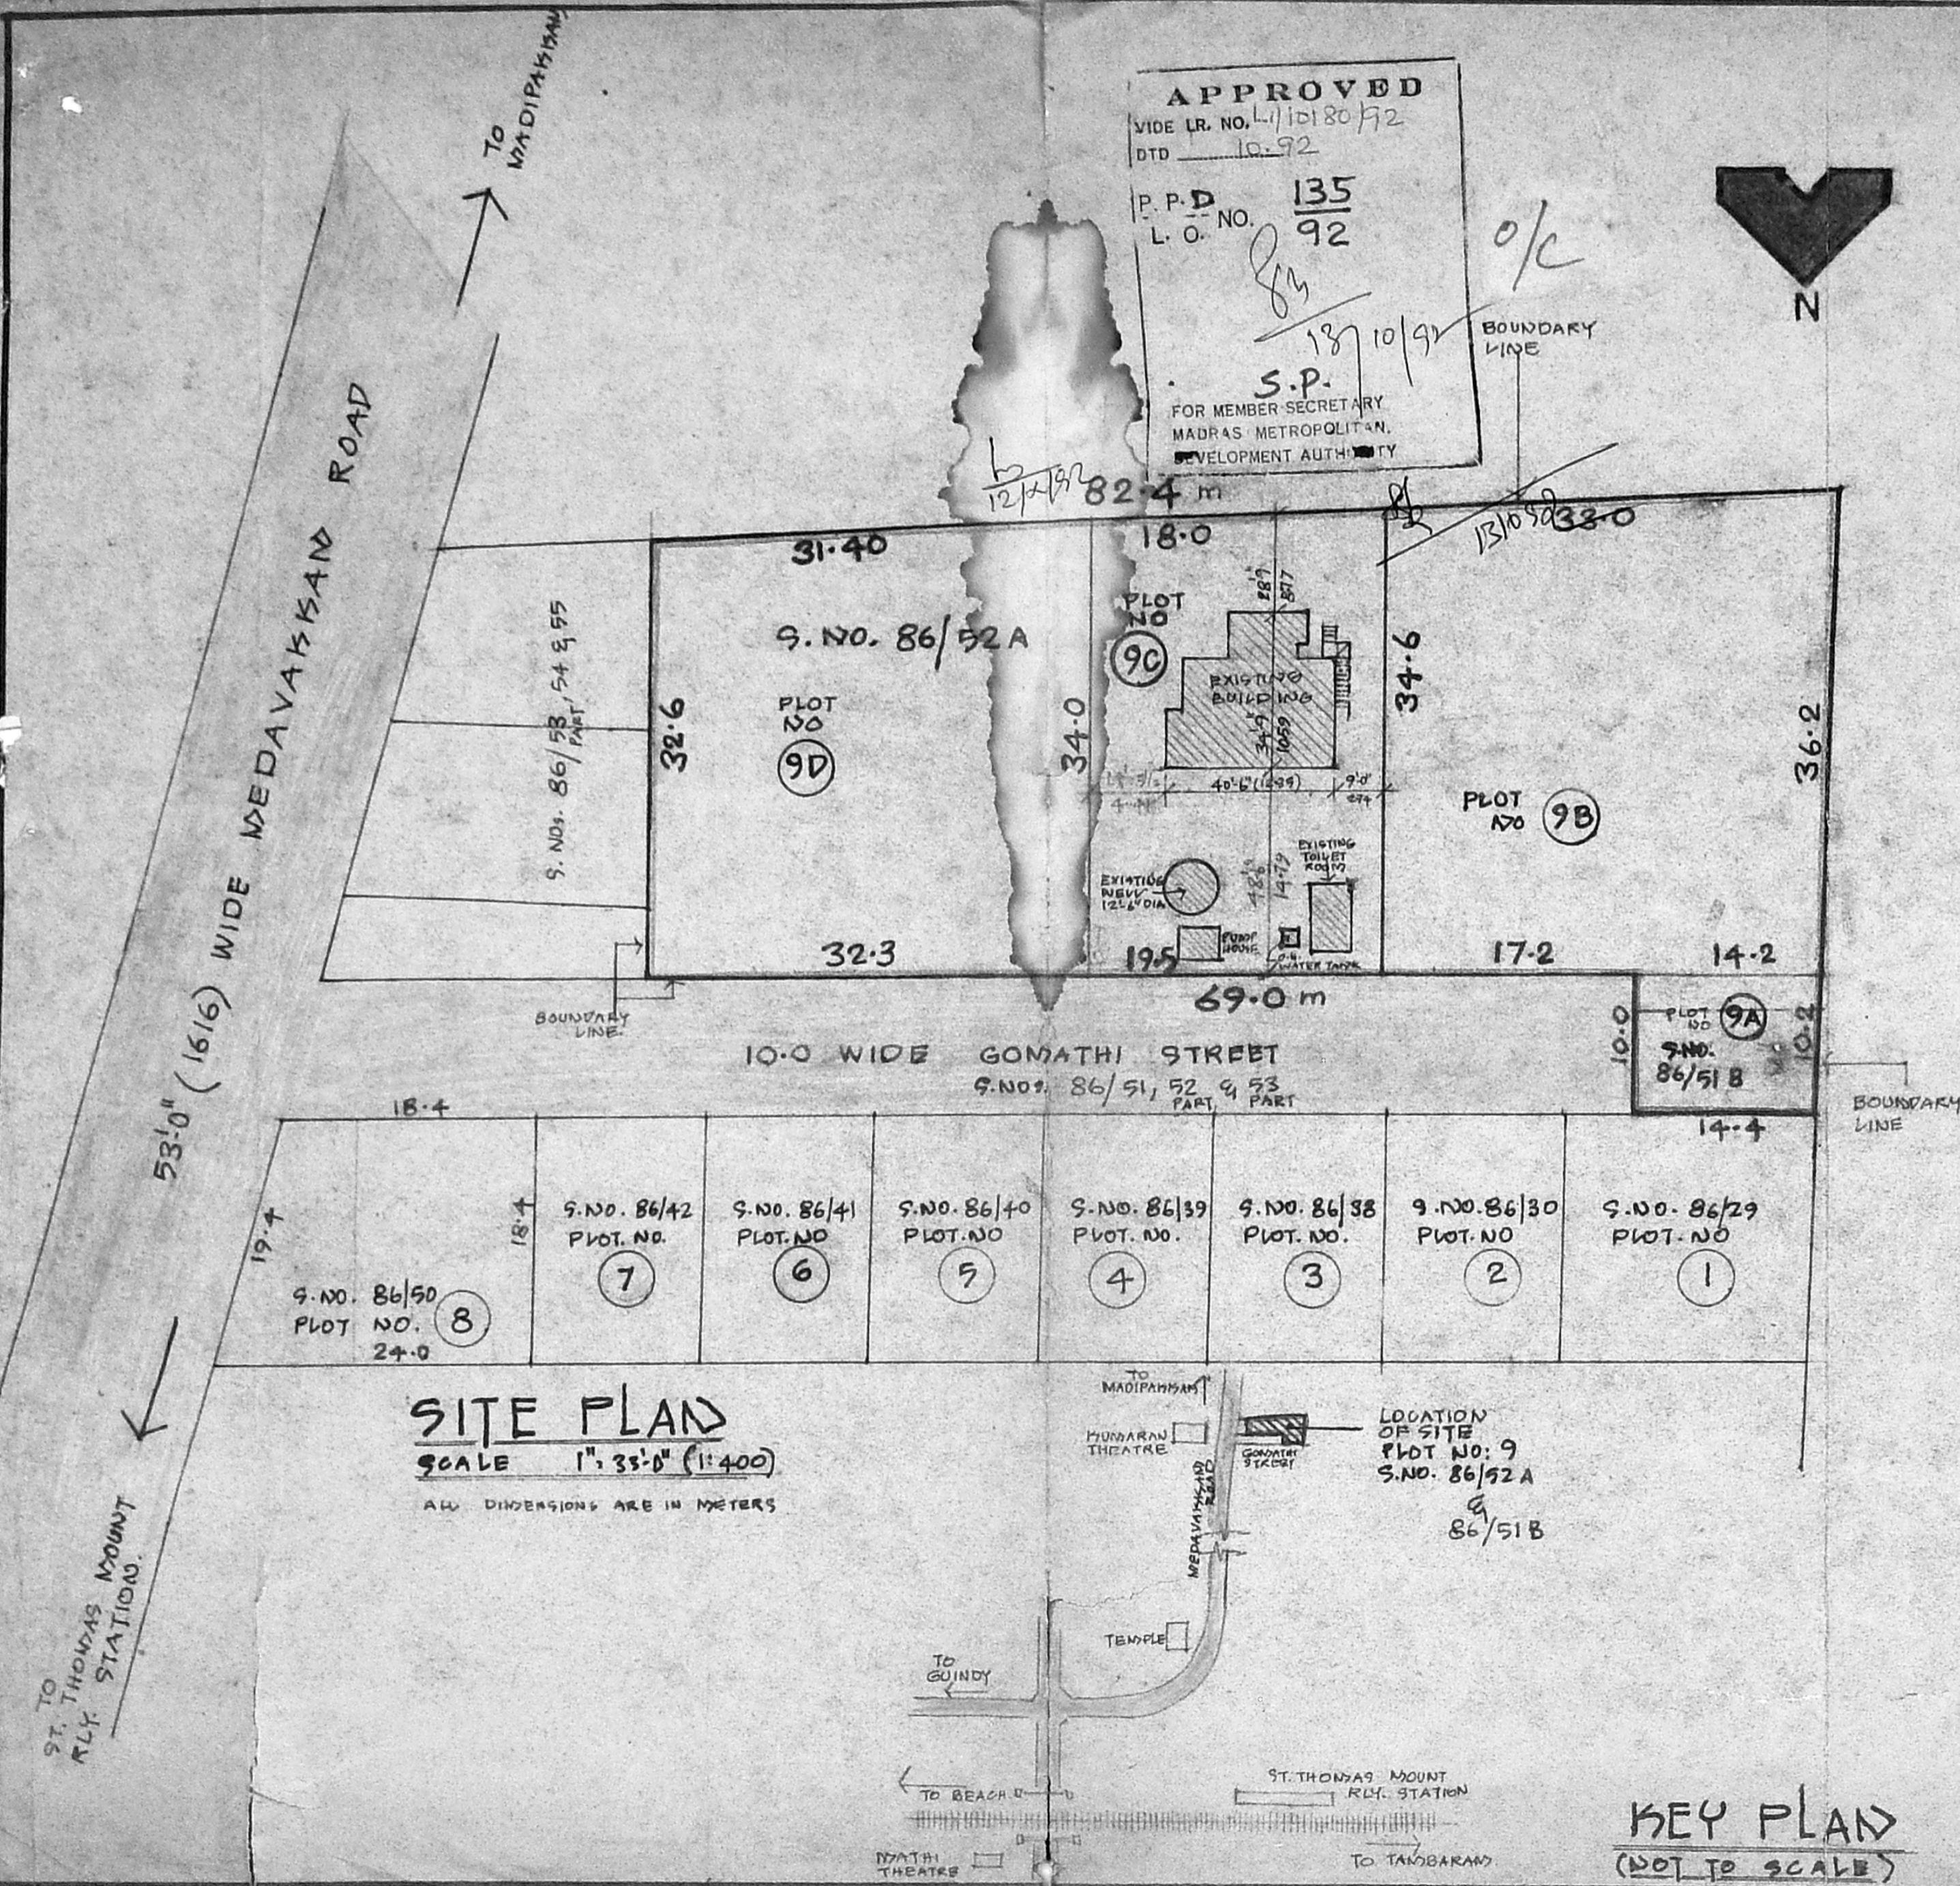

SITE PLAN
 SCALE 1" = 33'-0" (1:400)
 ALL DIMENSIONS ARE IN METERS

KEY PLAN
 (NOT TO SCALE)

167
 31