


ELEVATION

Approved the file on 25.5.92  
 1) No site fees vacant  
 2) 150 sq ft  
 Office copy  
**APPROVED**  
 Subject to the conditions in this  
 Office Lr. No. 118.2.9.1.22  
 Dtd. 25.5.92  
 P.P.D. No. 69  
 L.O.D. 15/9/92  
 FOR MEMBER SECRETARY  
 MADRAS METROPOLITAN  
 DEVELOPMENT AUTHORITY


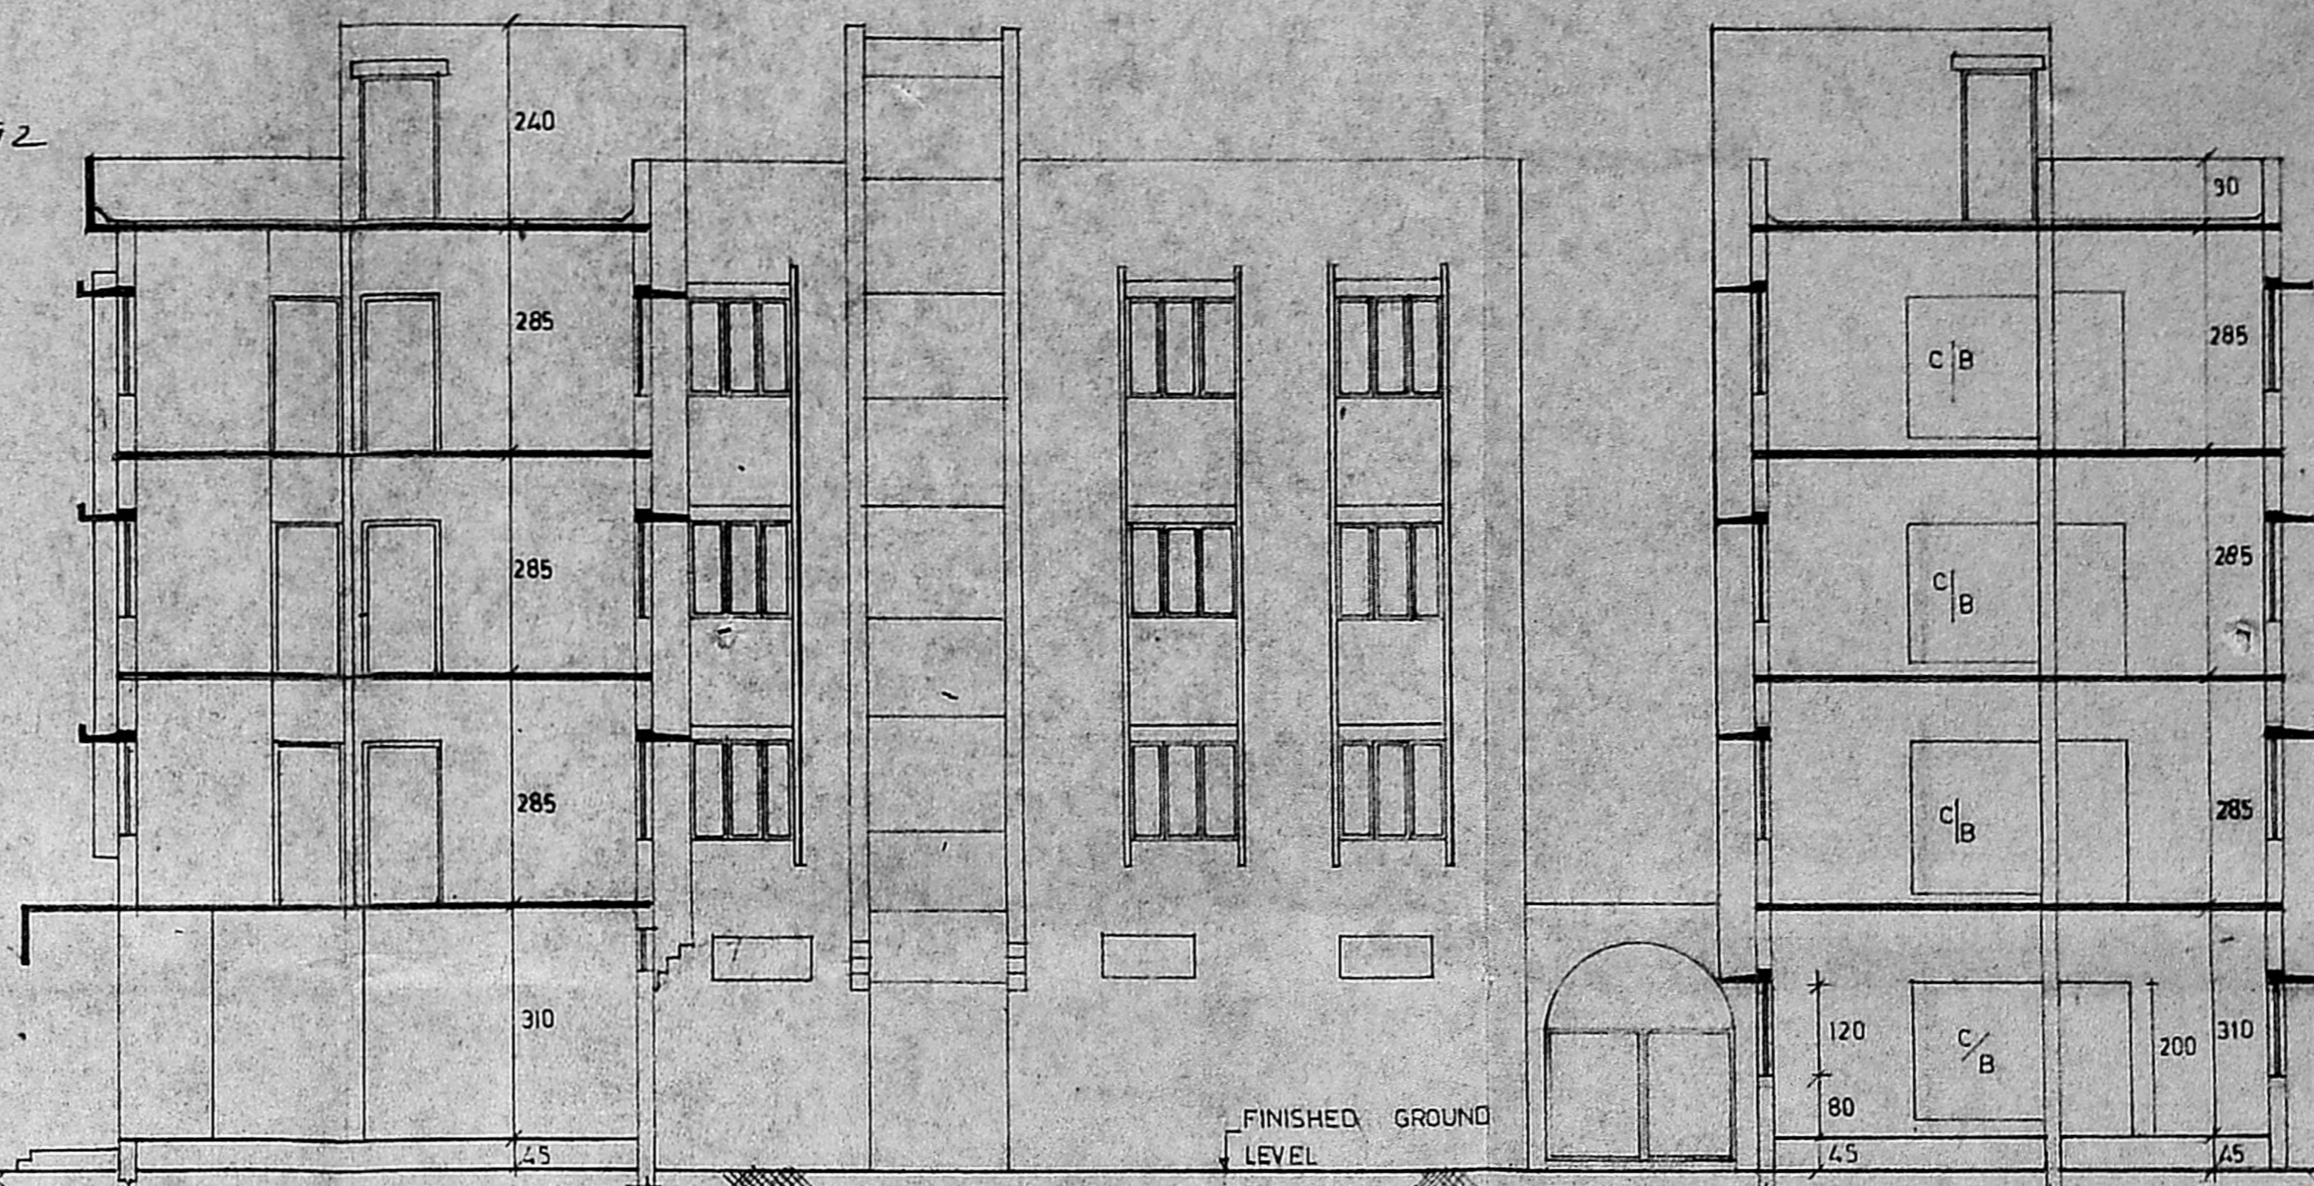


SECTION ON 'XY'




KEY PLAN

SCALE 1" = 132'

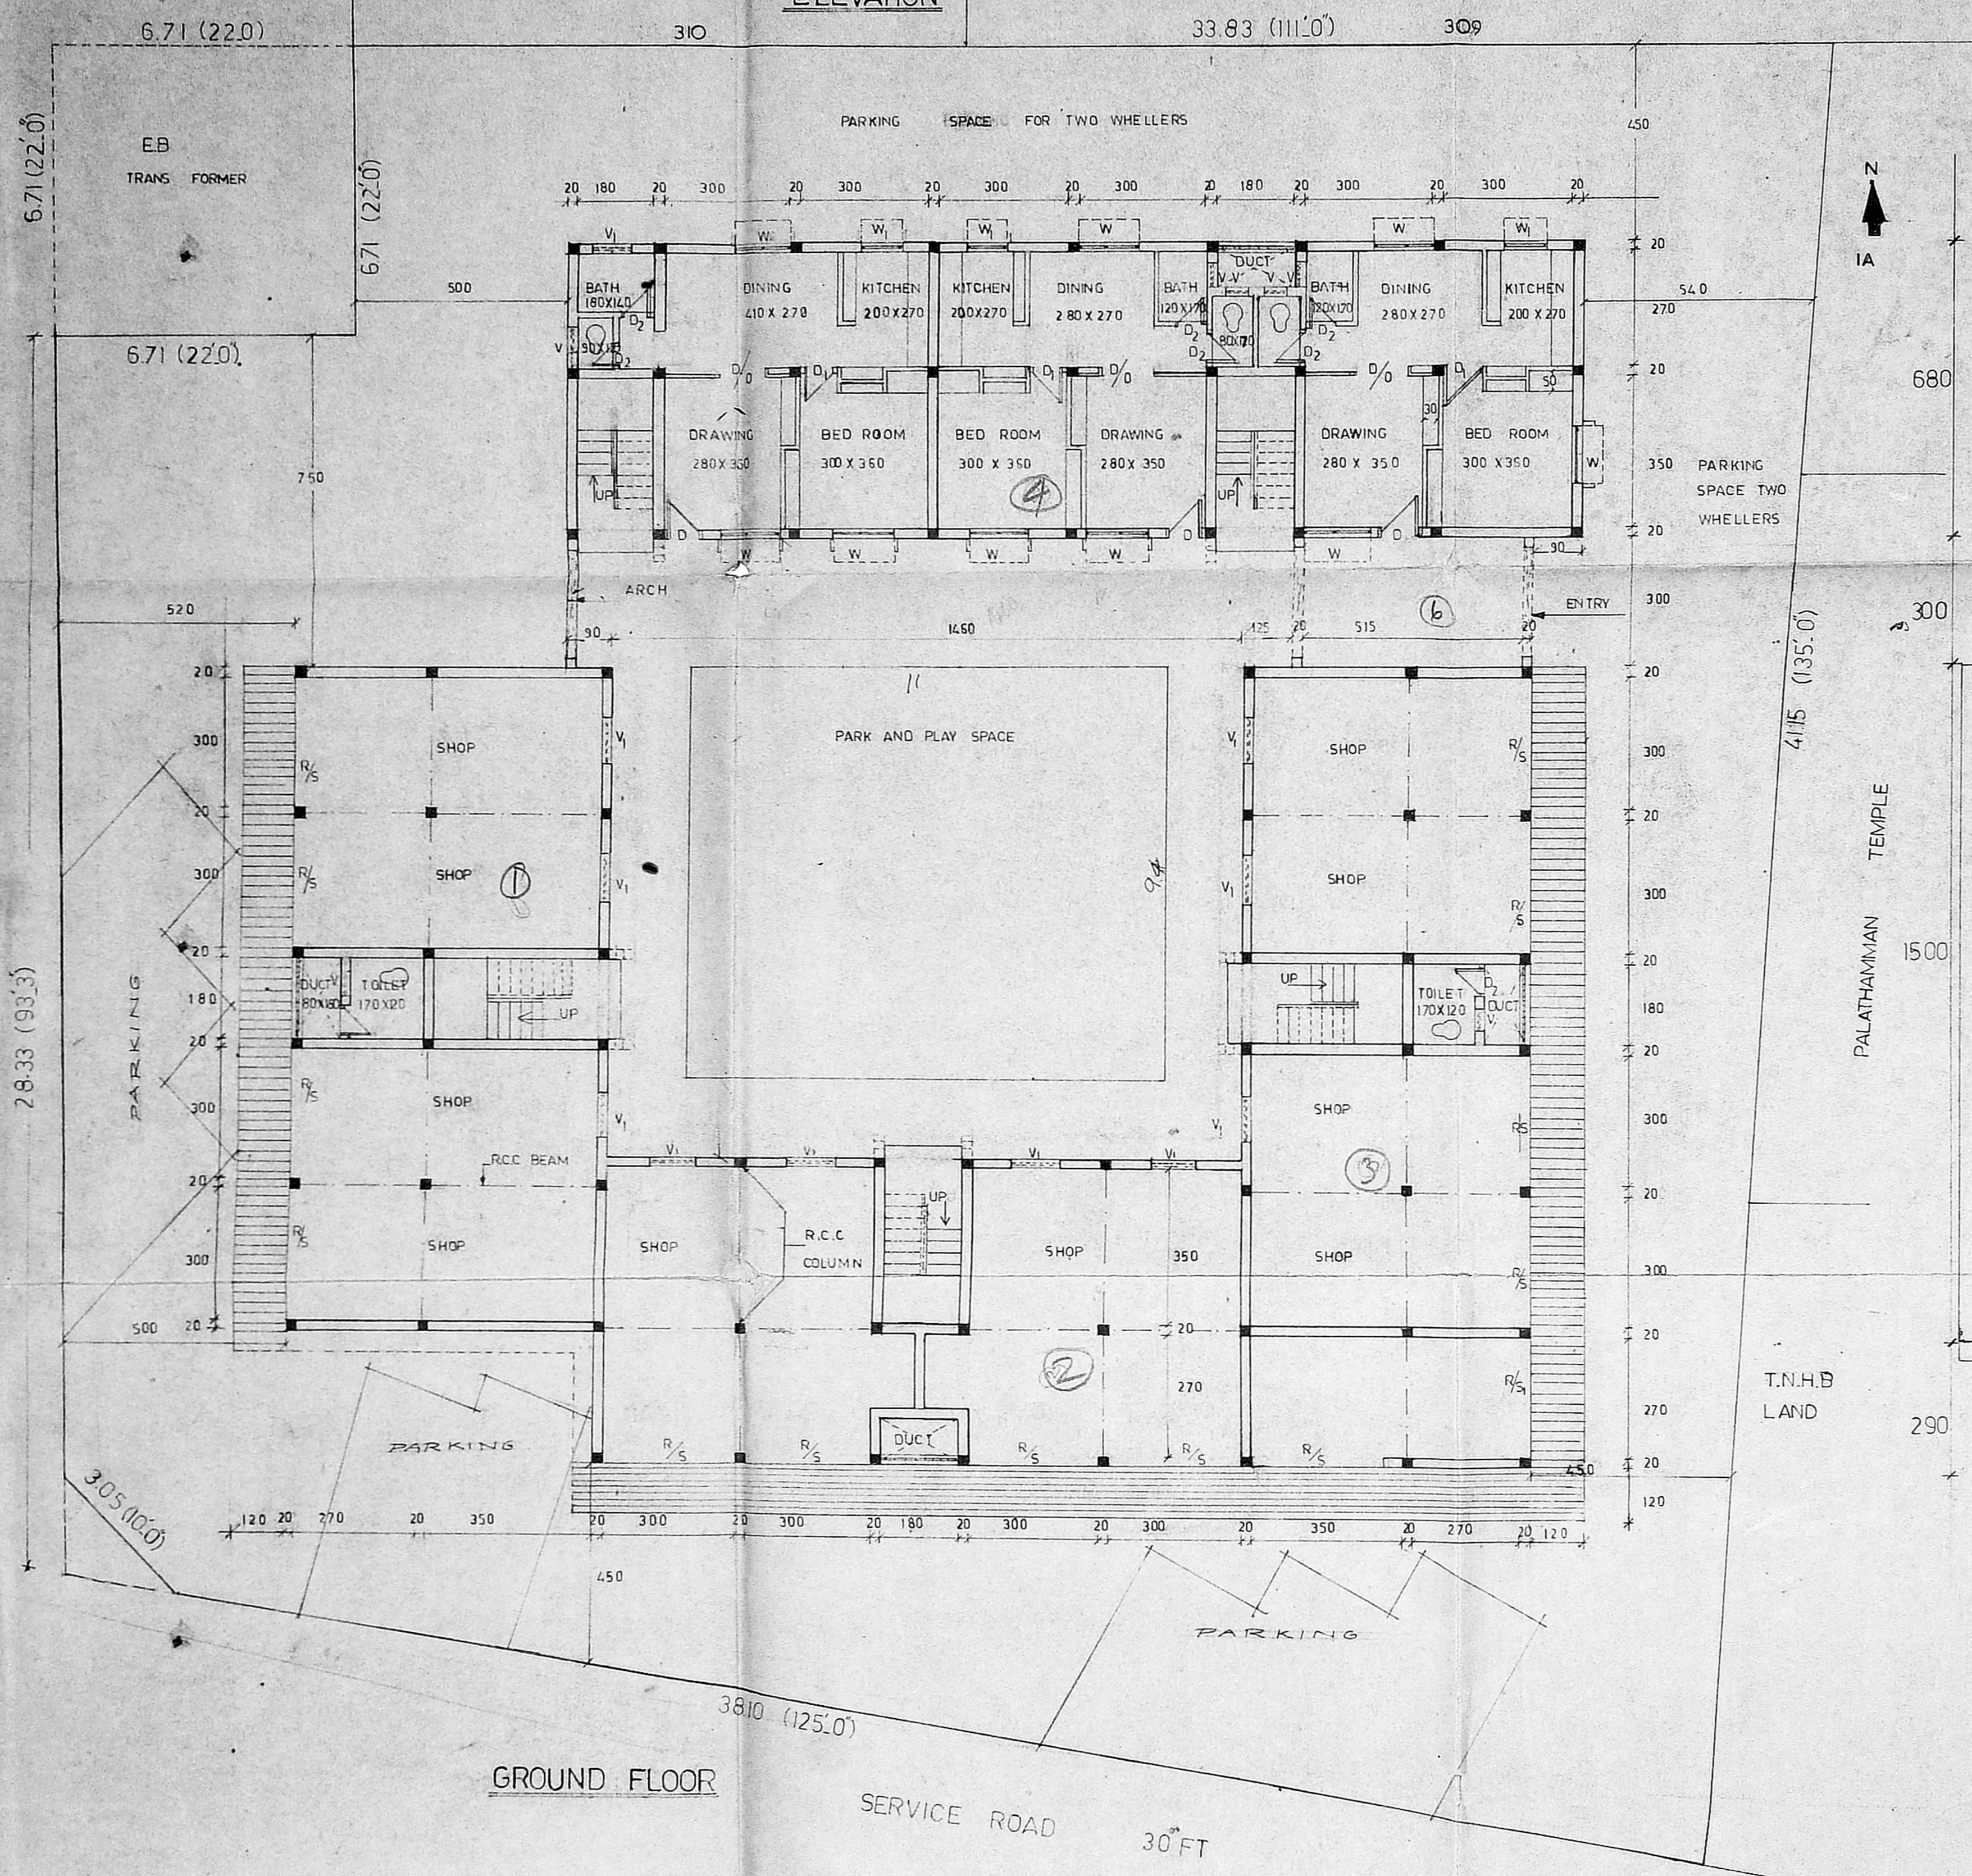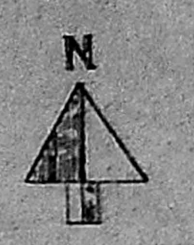

GROUND FLOOR

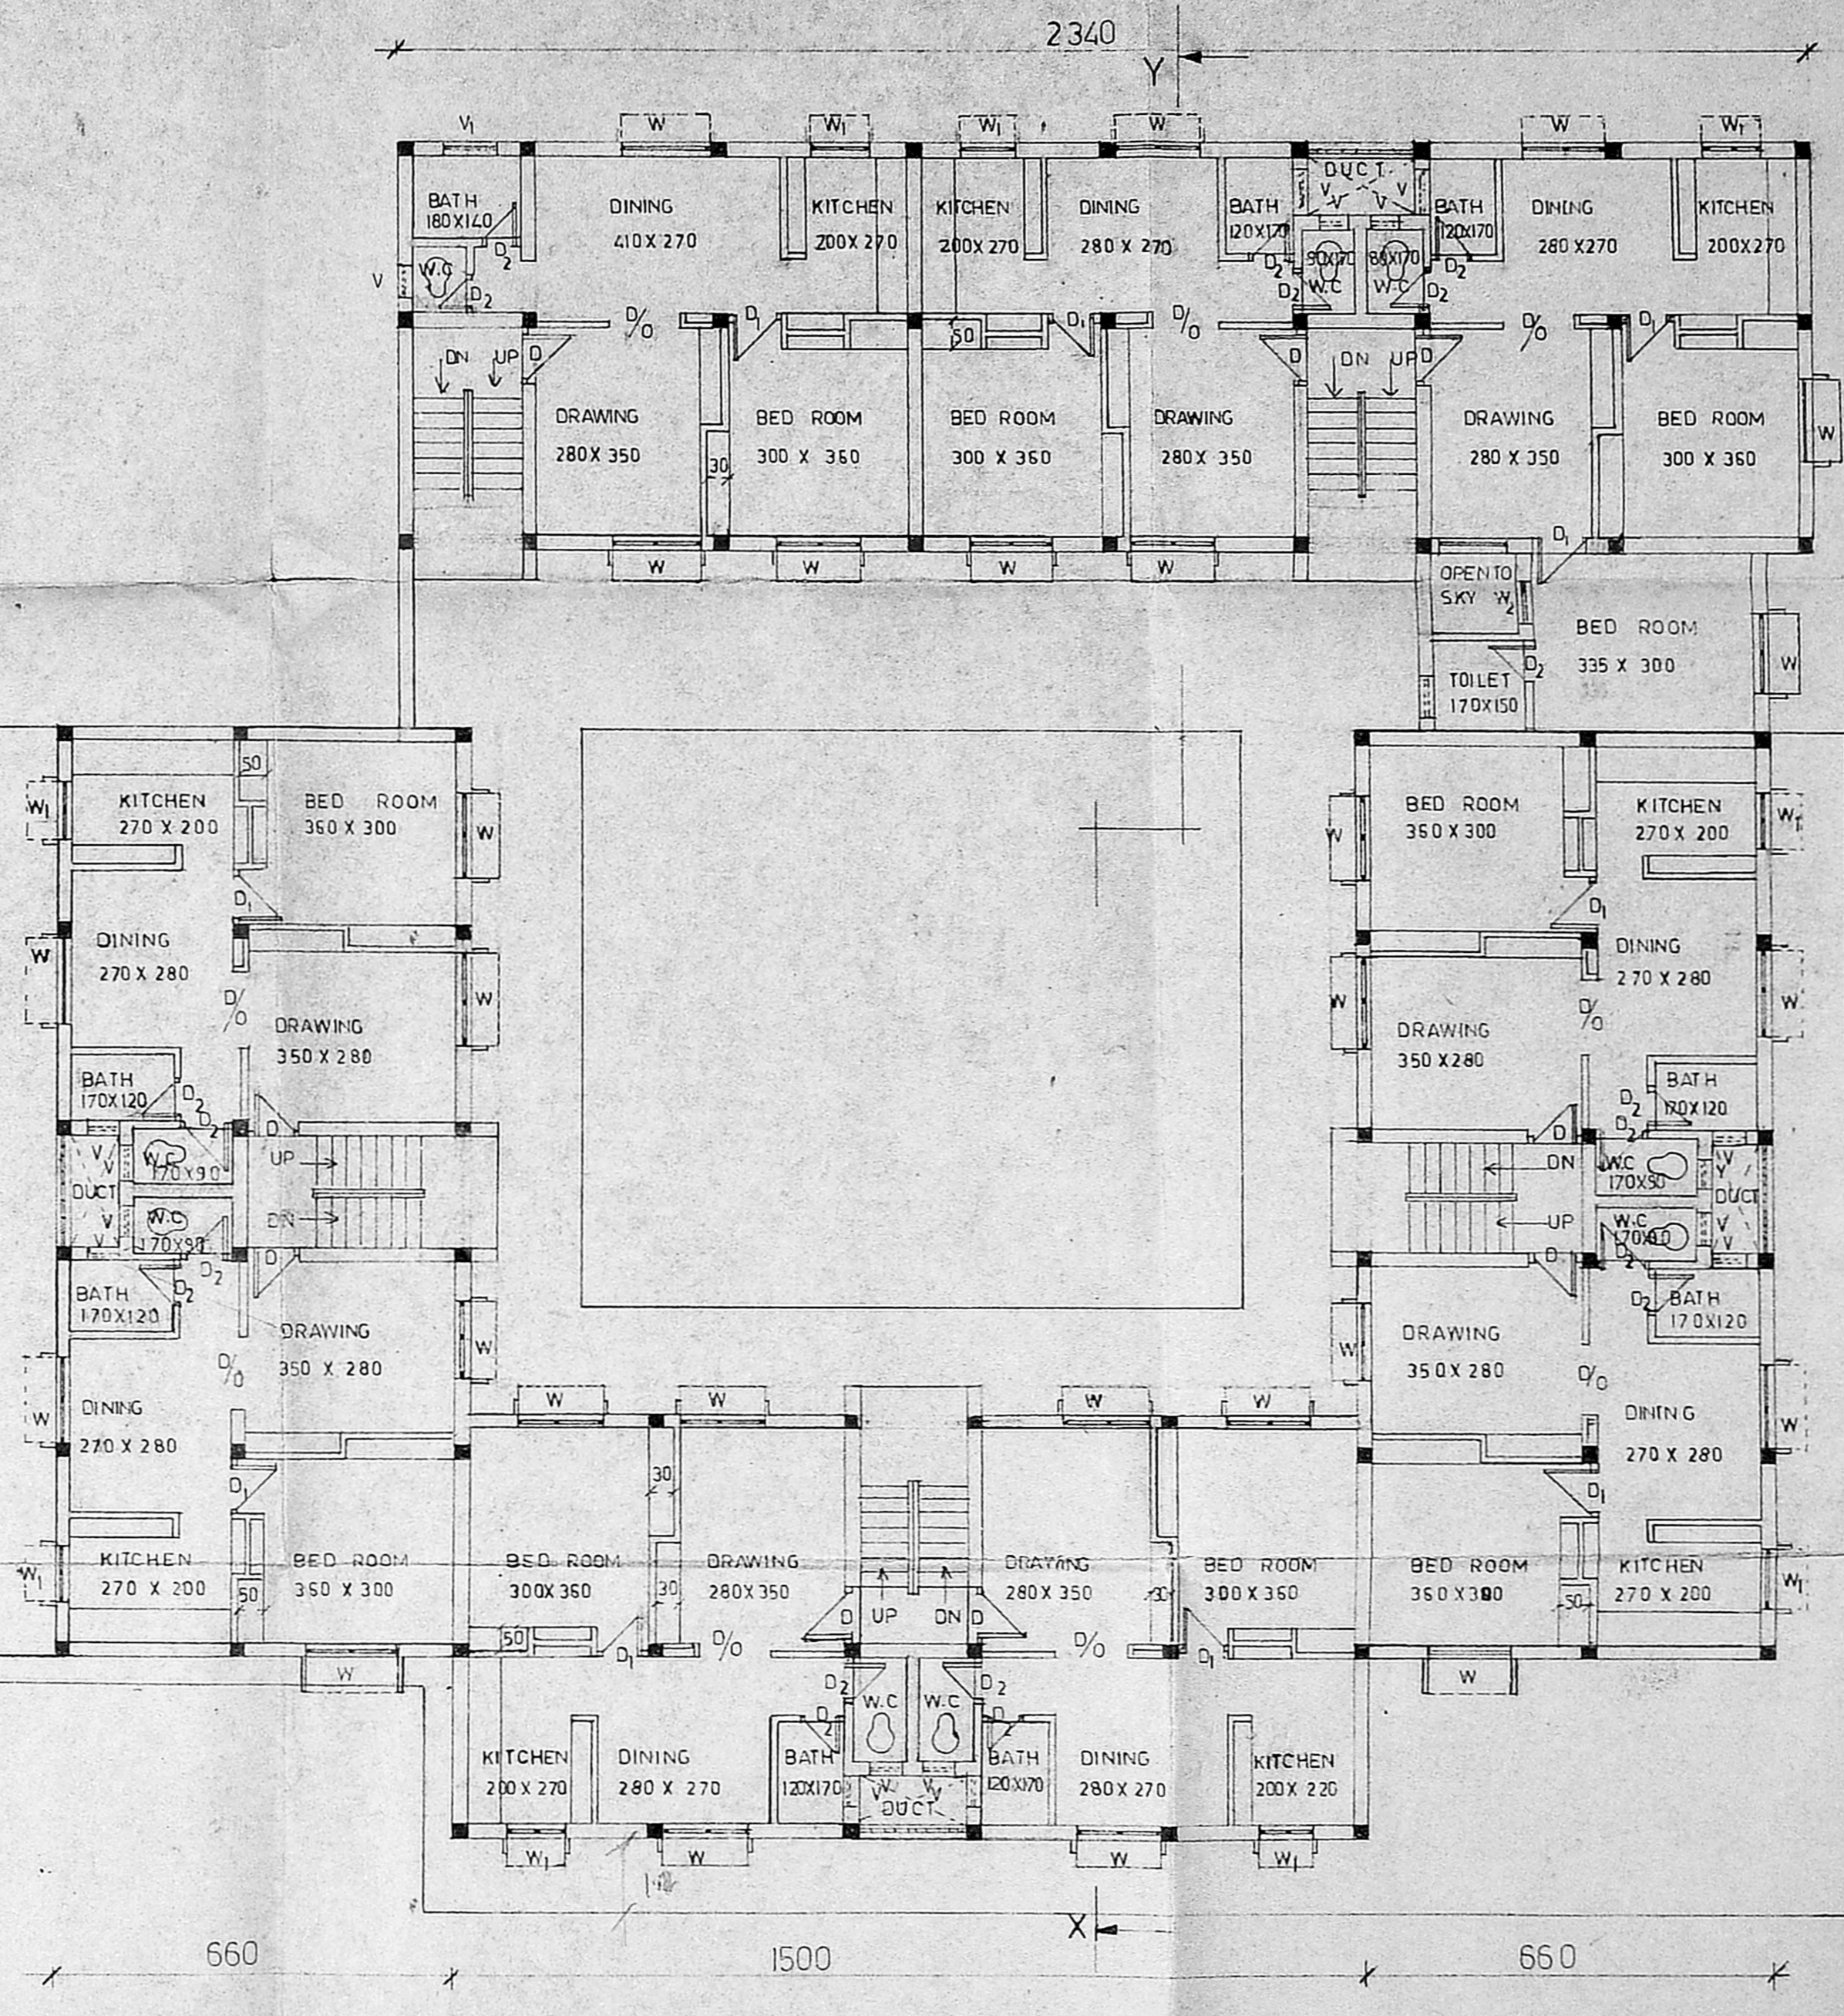

TYPICAL FLOOR PLAN

SCALE 1:100

SCHEDULE OF JOINERY

R/S	ROLLING SHUTTER	300 X 230
R/S1	ROLLING SHUTTER	270 X 230
D	DOOR	100 X 200
D1	DOOR	90 X 200
D2	DOOR	75 X 200
W	WINDOW	1325 X 120
W1	WINDOW	90 X 90
W2	WINDOW	475 X 120
V	VENTILATOR	47.5 X 90
V1	VENTILATOR	90 X 47.5
D	DOOR OPENING	120 X 200

NOTES

- 1 ALL DIMENSIONS ARE IN CENTIMETRES.
- 2 PARTITION WALL BETWEEN SHOPS TO BE CONSTRUCTED BASED ON INDIVIDUAL REQUIREMENTS.
- 3 THIS DRAWING REVISES SD.NO. 14/84
- 4 FOR REFERENCE REFER FILE NO. TP/180662/84
- 5

AREA DETAILS

PLOT AREA	1540.00 SQ.M	
PLINTH AREA	SHOPS	RESIDENTIAL FLATS
GROUND FLOOR	383.35 Sq.m	153.12 Sq.m
FIRST FLOOR		458.53 "
SECOND FLOOR		458.53 "
THIRD FLOOR		458.53 "
TOTAL	383.35 Sq.m	1544.73 Sq.m

TAMIL NADU HOUSING BOARD

DEALT	<i>P. Jayabalasubramanian</i>	DESIGN OF
CHECKED	<i>R. S. Srinivasan</i>	SHOPS AND RESIDENTIAL
ASST. ARCHITECT	<i>S. S. Srinivasan</i>	FLATS AT VASARPADY.
		NORTH MADRAS N.H. SCHEME.
S.D. S.W.R. NESAYYA	31.1.92.	(S.D.) P. JAYABALASUBRAMANIAN
TOWN PLANNER		5.2.92.
		SENIOR PLANNER

NOTE ORDER APPROVED	5-2-92.	SD. NO
CHIEF ENGINEER		2/92

TRUE COPY  
*S. S. Srinivasan*  
 ASST ARCHITECT  
 11-2-92