

PALLAVAN TRANSPORT DEPOT.

T. N. H. B. (EXISTING) WOOD WORKING UNIT

SHED.

KITCHEN BLOCK


SURGICAL BLOCK

GENERAL STORES.

ESI HOSPITAL BLOCKS

Project No. 180392

180392

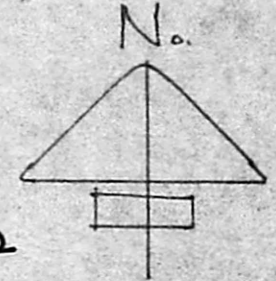

TNHB/TP no. 9/92

SCALE 1" : 33' 0"


336' 0" (102.44 M)

SITE BOUNDARY.

4.5M (15' 0")

EXISTING WATER LINE SERVING ESI QRTS.

4" φ G.I. PIPE LINE @ 3' 0" LEVEL.

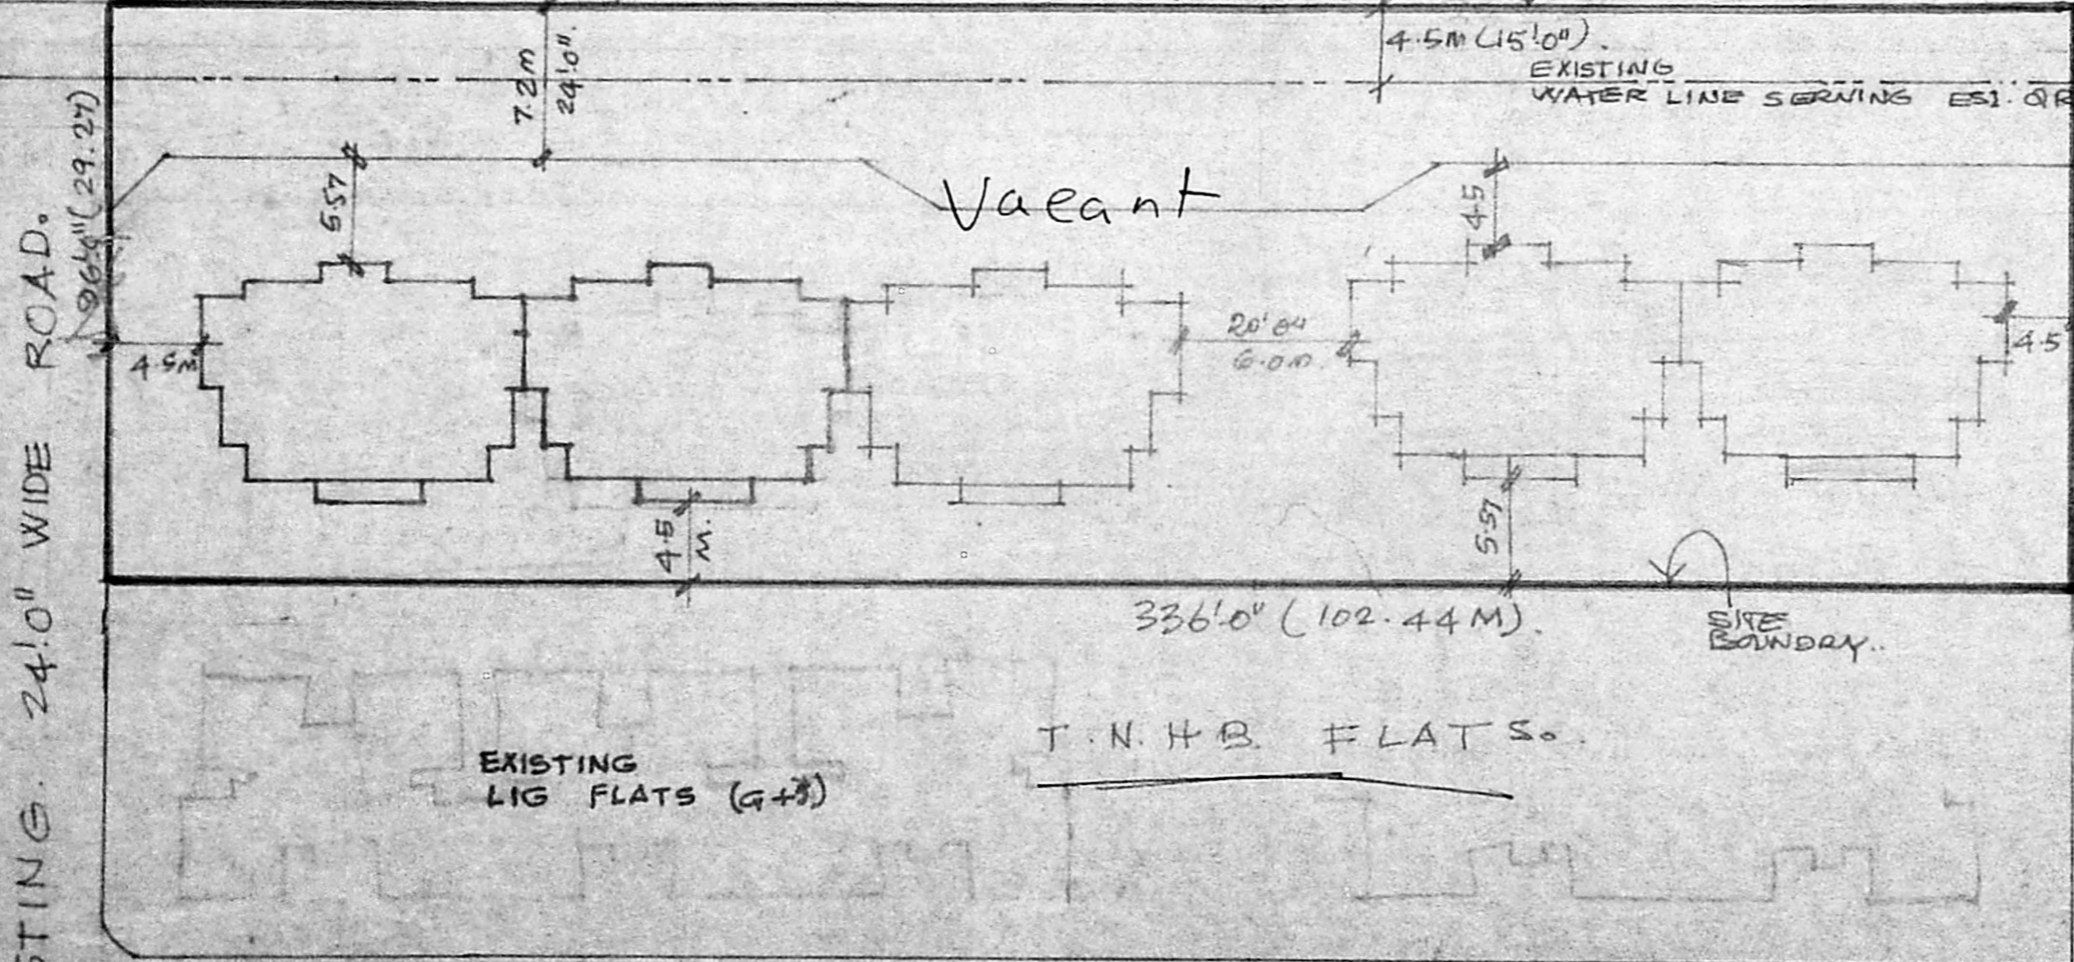

Vacant

336' 0" (102.44 M)

SITE BOUNDARY.

T. N. H. B. FLATS.

EXISTING LIG FLATS (G+3)

EXISTING 24' 0" ROAD LOC'D 6.5.92

PARK AREA

EXISTING 24' 0" WIDE ROAD.

T.N.H.B. EXISTING LIG. FLATS.

ESI HOSPITAL VACANT LAND.

SITE EXTENT: 0.74 ACRES. 2995 M<sup>2</sup>.

REFERENCE.

- SITE BOUNDARY
- EXISTING G.I. PIPE LINE
- PROPOSED HIG FLATS

No. OF HIG. FLATS. 5X8 : 40. (G+3 STOREY).

LAY-OUT FOR HIG FLATS AT WOOD WORKING UNIT SITE (UNDER K.K. NAGAR SCHEME AREA MADRAS.

TRUE COPY

**APPROVED**  
 Subject to the conditions in this  
 Office Lr. No. L2/4034/92  
 Dtd. 5.9.92  
 P.P.D. No. 40 A/B  
 L.O. 92  
 FOR MEMBER SECRETARY  
 MADRAS METROPOLITAN  
 DEVELOPMENT AUTHORITY

*Sarjamao*  
**V. SABJAN, B. ARCH., M.T.P.,**  
 ASST. PLANNER  
 TAMIL NADU HOUSING BOARD  
 MADRAS - 600-035.

*Sarjamao*  
 13/2/92  
 ASST. PLANNER.


*W. S. Srinivasan*  
 TOWN PLANNER.

*S. S. Srinivasan*  
 13-2-92  
 SENIOR PLANNER.

EXISTING 50' 0" ROAD


2/1/5

27/5/92

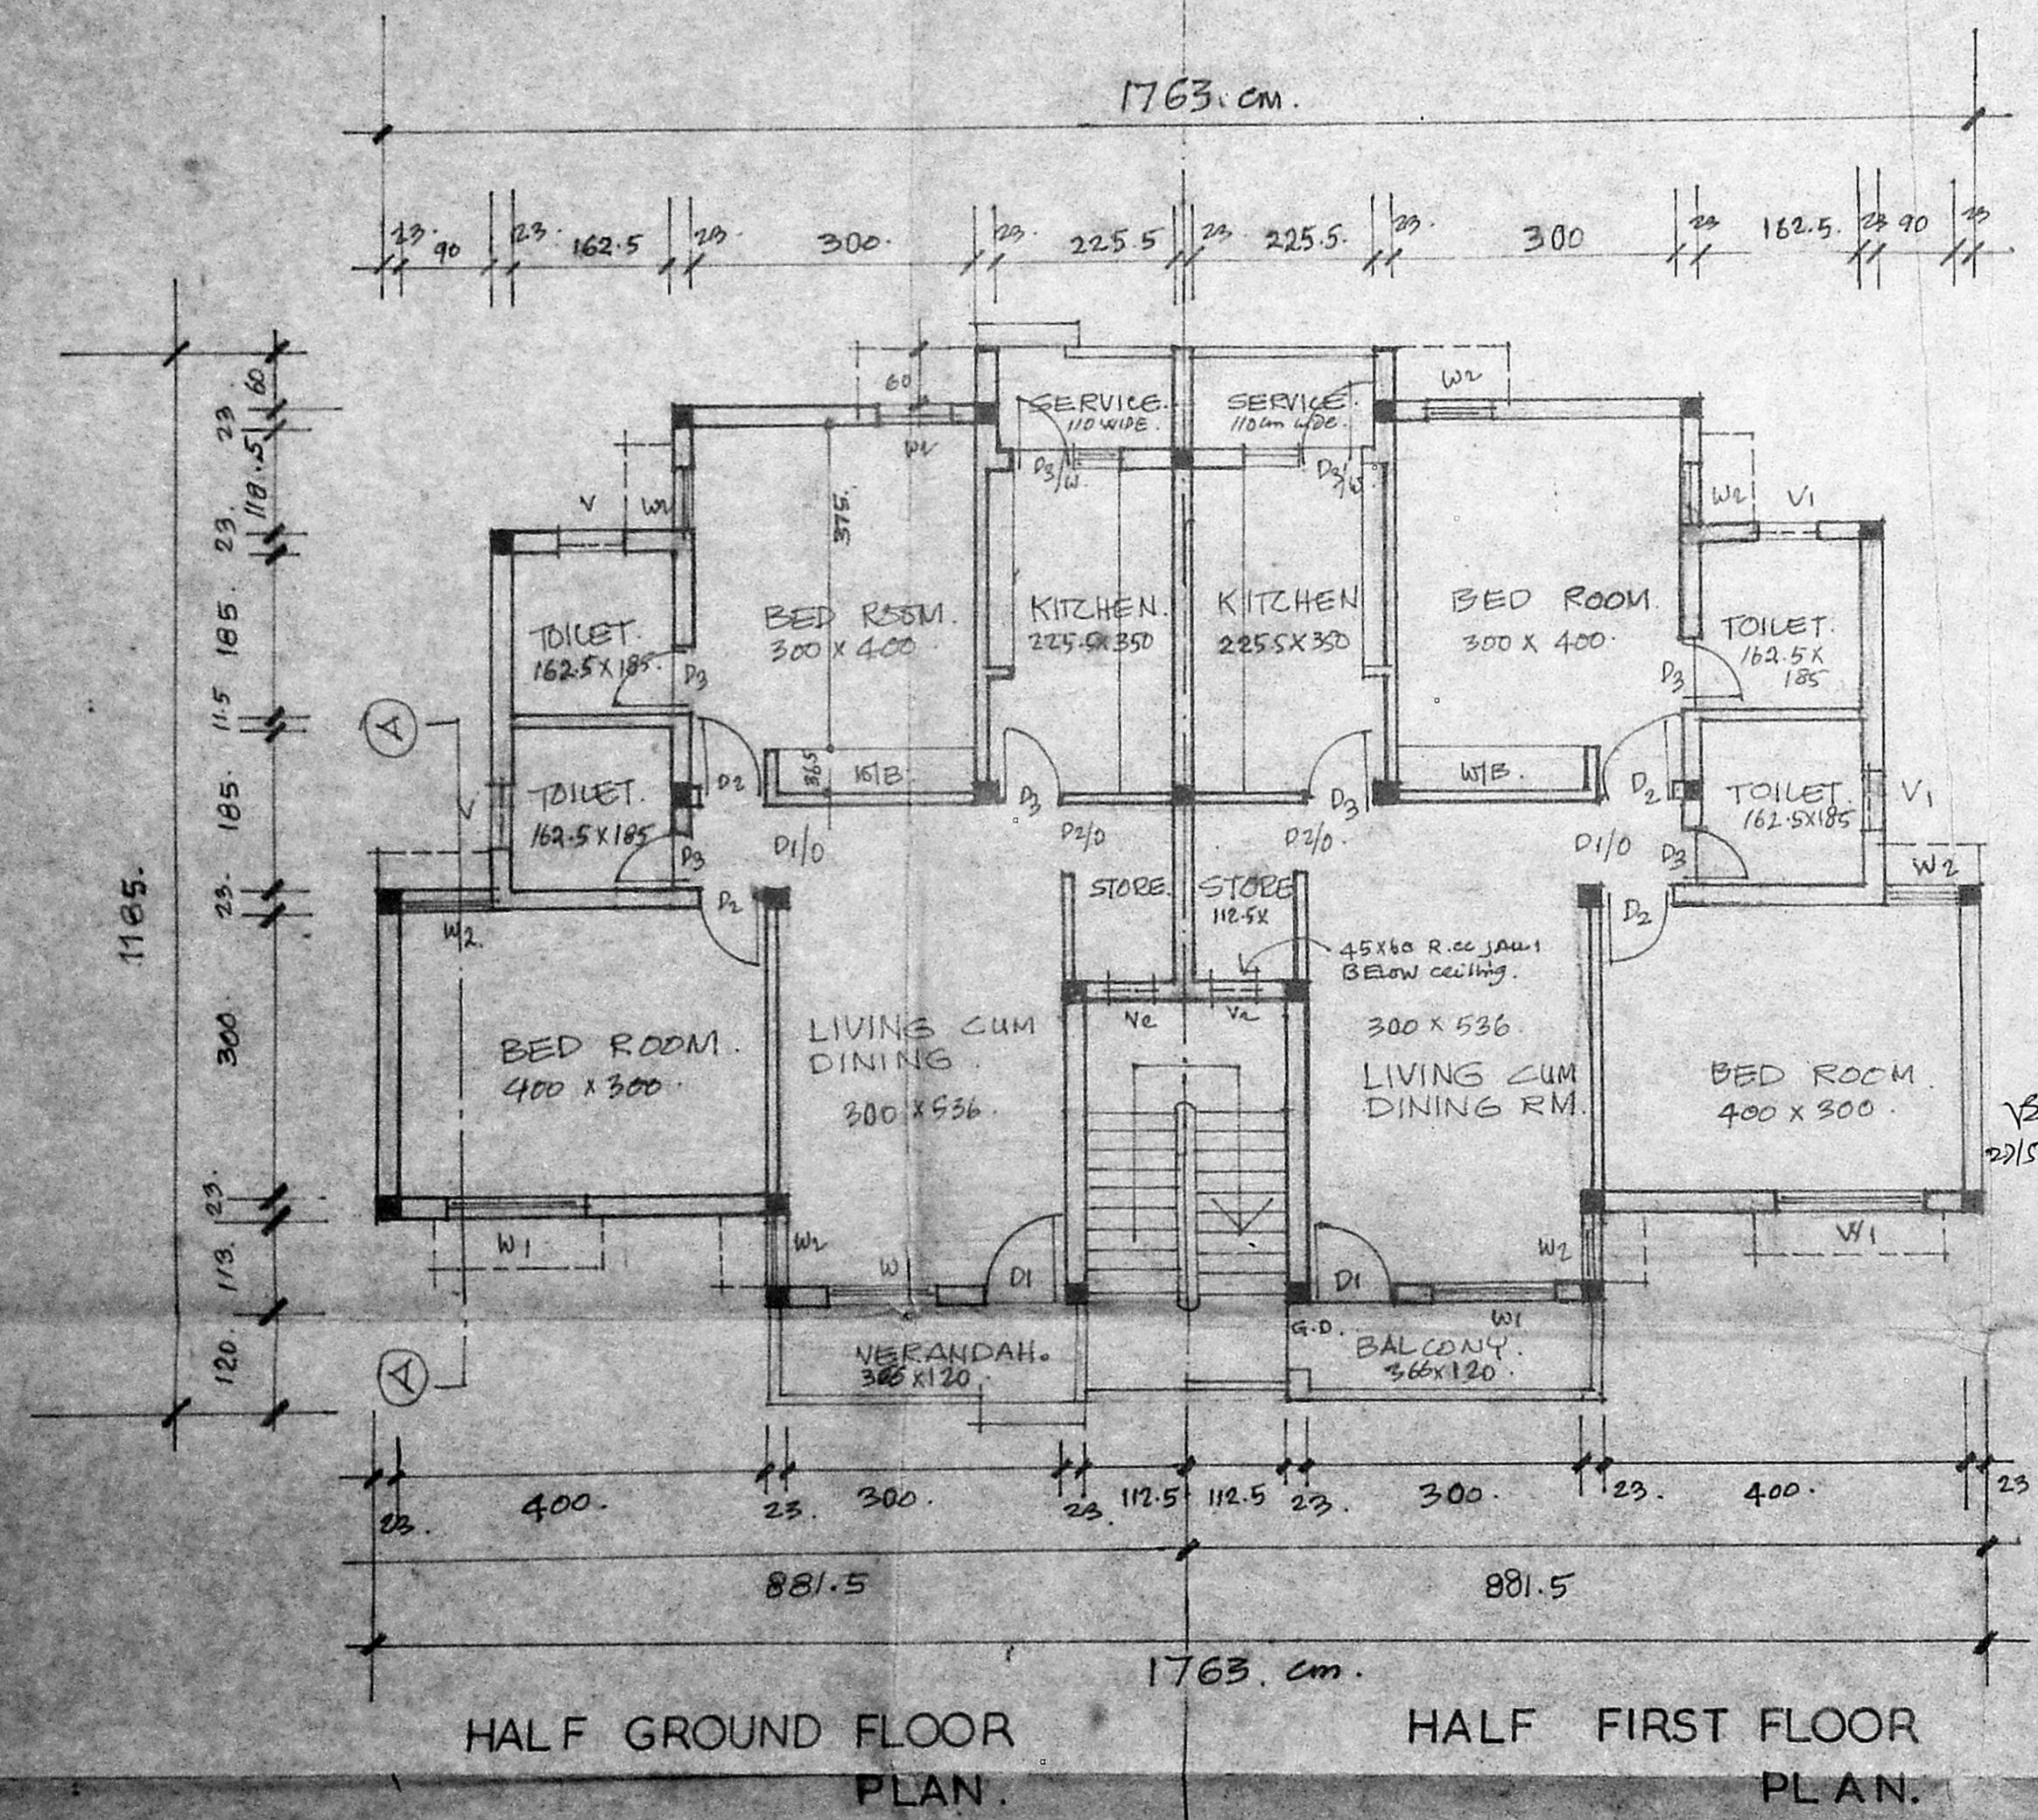

HALF GROUND FLOOR PLAN.

HALF FIRST FLOOR PLAN.

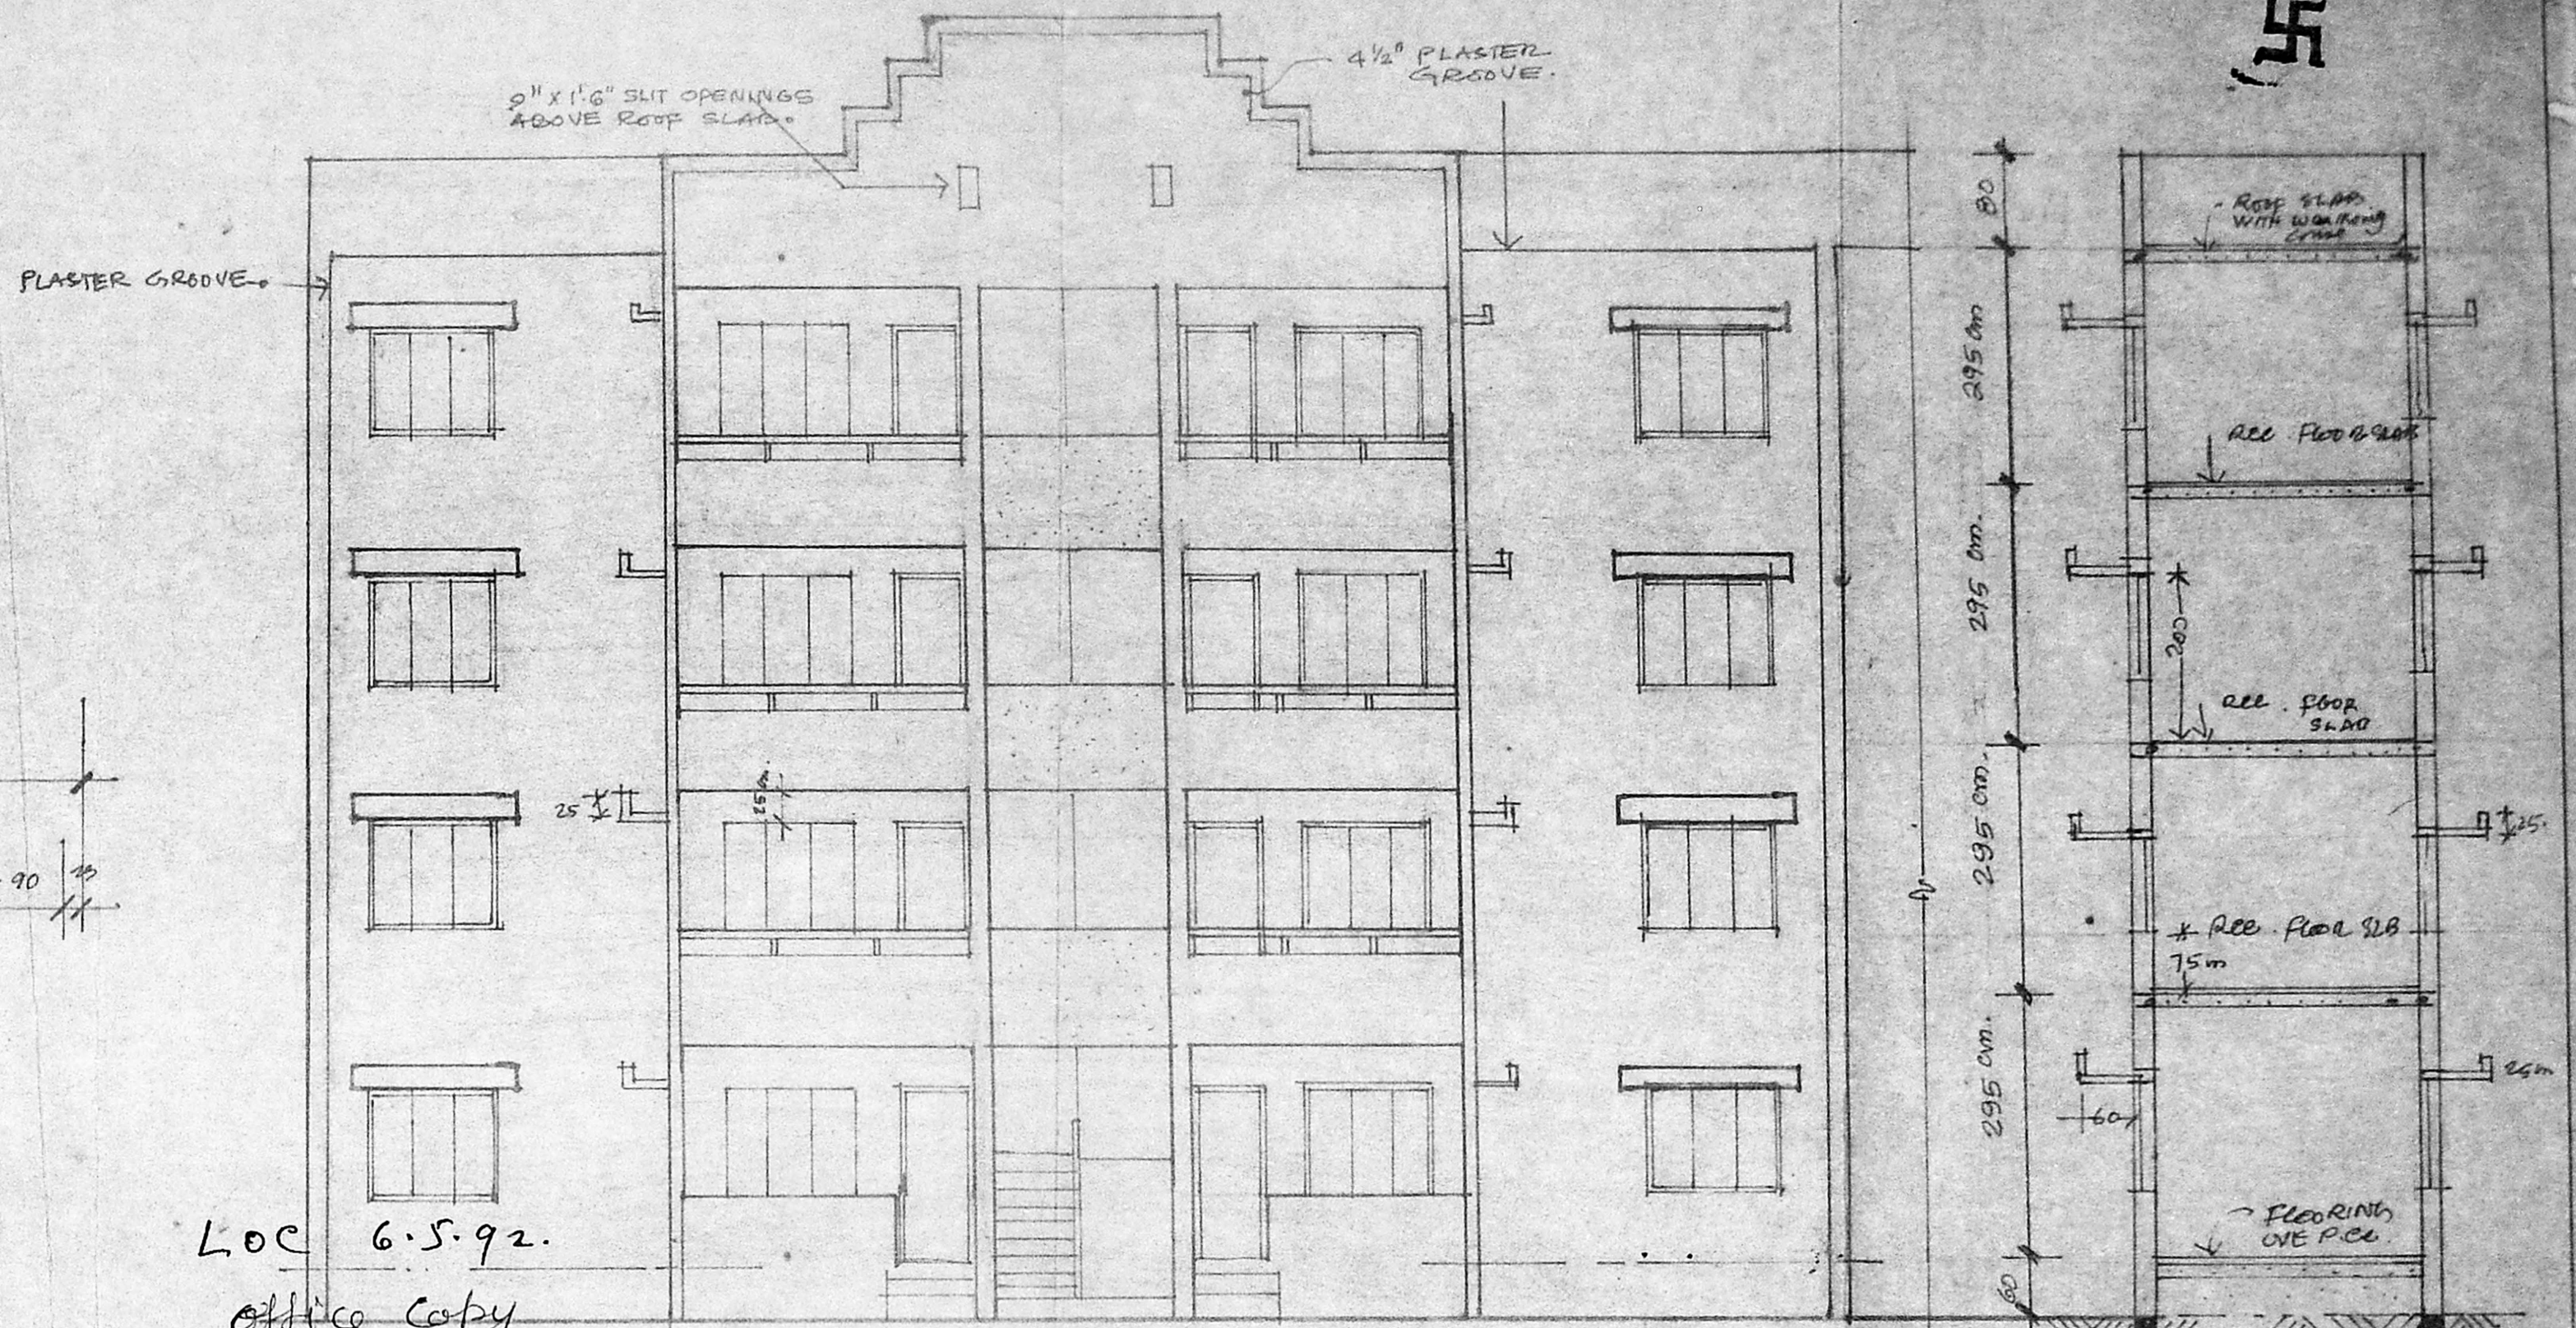

FRONT ELEVATION.

SECTION ON A-A.

Loc 6.5.92.  
Office copy

**APPROVED**  
 Subject to the conditions in this  
 Office Lr. No. L2/4034/92  
 Dtd. 5.9.92  
 P.P.D. No. 40 B  
 L.O. 1/16/92  
 FOR MEMBER SECRETARY  
 MADRAS METROPOLITAN  
 DEVELOPMENT AUTHORITY

PLINTH AREA PER FLAT. 78.0m<sup>2</sup>  
(including 1/2 balcony & service area)

SCHEDULE OF JOINERY.

DOORS.	
D1 DOOR	100 X 200
D2 DOOR	90 X 200
D3 DOOR	75 X 200
D1/O DOOR OPENING	100 X 265
D2/O DOOR	75 X 200
D2/W DOOR WITH WINDOW	75 X 200 & 47.5 X 120
WINDOWS.	
W1	182.5 X 120
W2	90 X 120
V1 VENTILATOR	90 X 90
V2 DOOR (BEAM CEILING)	45 X 60

G.D. GRILLED DOOR. 100 X 200

TRUE COPY

*Signature*

V. SARKIS, ARCH., M.T.P.  
ASST. PLANNER  
TAMIL NADU HOUSING BOARD  
M.A.D.R.A.S. - 600 035.

SCALE 1:75

TAMILNADU HOUSING BOARD.

PROPOSED  
H.I.G. FLATS  
AT WOOD WORKING UNIT SITE  
K.K. NAGAR. MADRAS.

DRG. NO

*Signature*  
13/2/92  
ASST. PLANNER.

*Signature*  
TOWN PLANNER.

*Signature*  
14.2.92  
SENIOR PLANNER.

3/92