


ELEVATION

Planning Permit No. A 15762/565  
**APPROVED**  
 SUBJECT TO THE CONDITIONS IN THIS OFFICE LETTER.  
 No. A/12062/93 Date 7-73  
 N.V. Nekkumthi  
 2/7/93  
 FOR MEMBER SECRETARY  
 MADRAS METROPOLITAN  
 DEVELOPMENT AUTHORITY  
 MADRAS - 600 008.


SECTION ON "XY"

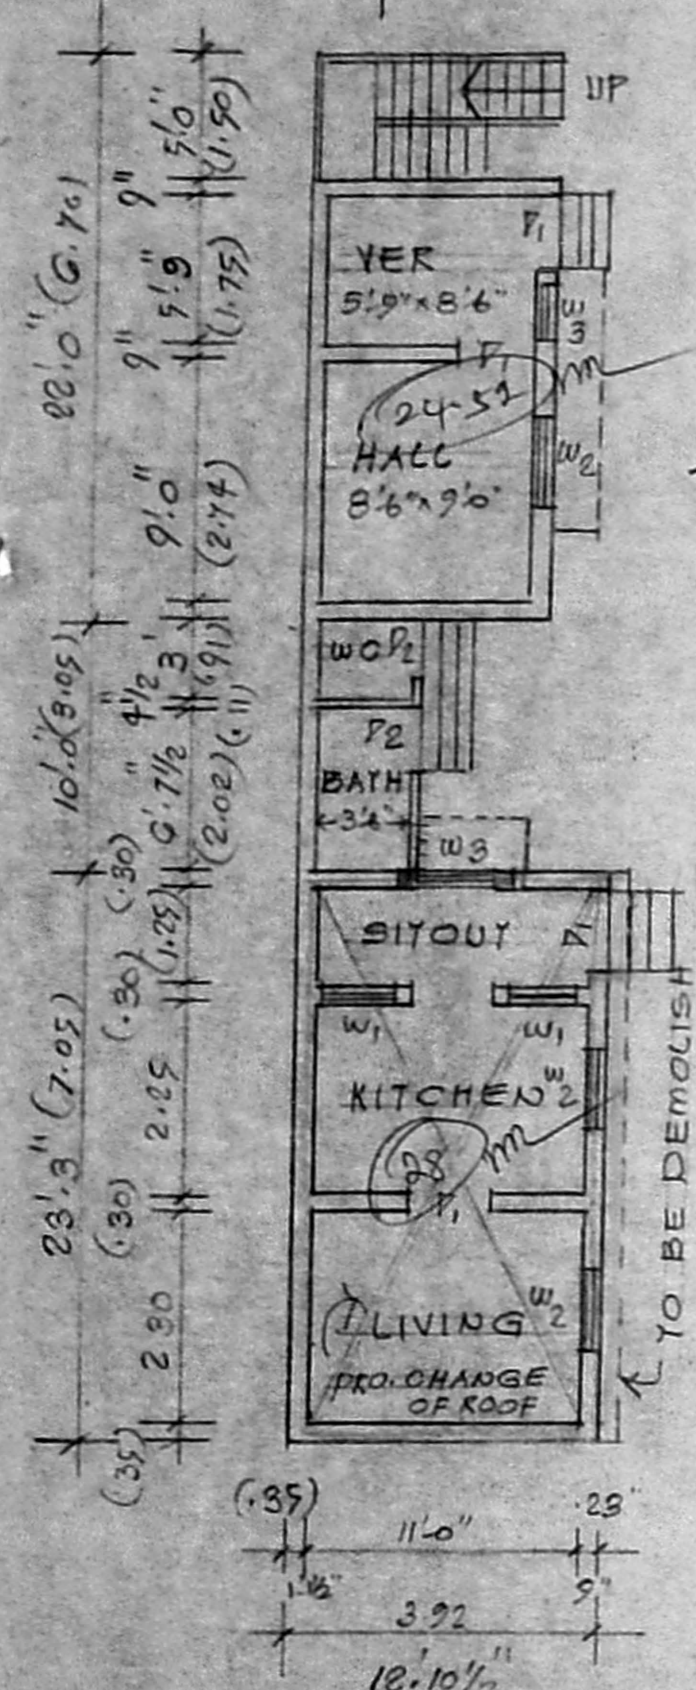


GROUND FLOOR PLAN  
 SCALE: 1" = 8'0" (1:100)

Floor area:-  
 Ex'g = 24.52 m<sup>2</sup>  
 proposal = 28.00 m<sup>2</sup>  
 52.52 m<sup>2</sup>


FS:-  
 53.52 = 0.43  
 121.90  
 Coverage:-  
 A37.

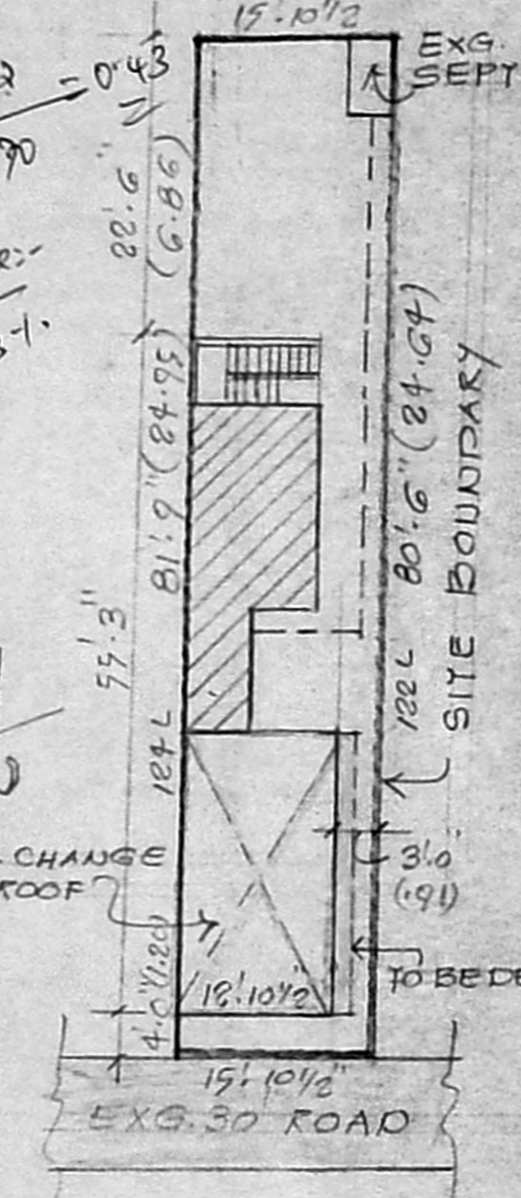

SITE PLAN  
 SCALE: 1" = 16'0"

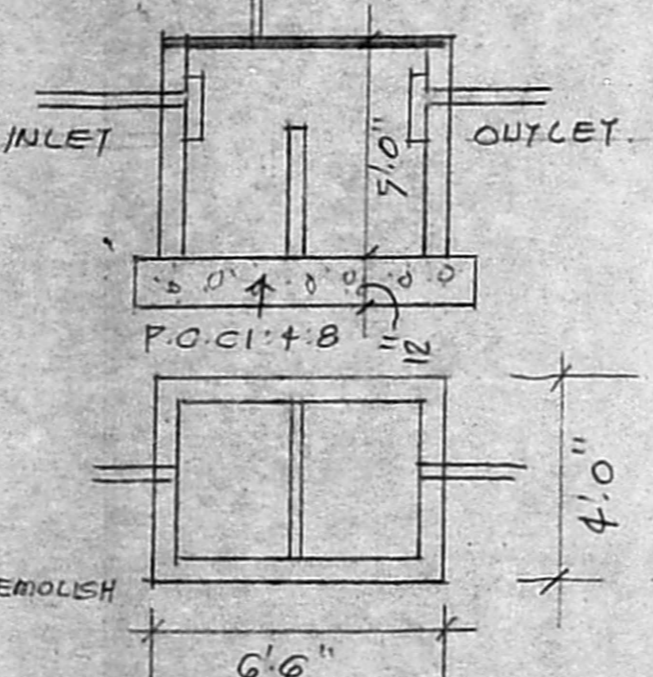

DETAIL OF SEPTIC TANK (EXG)

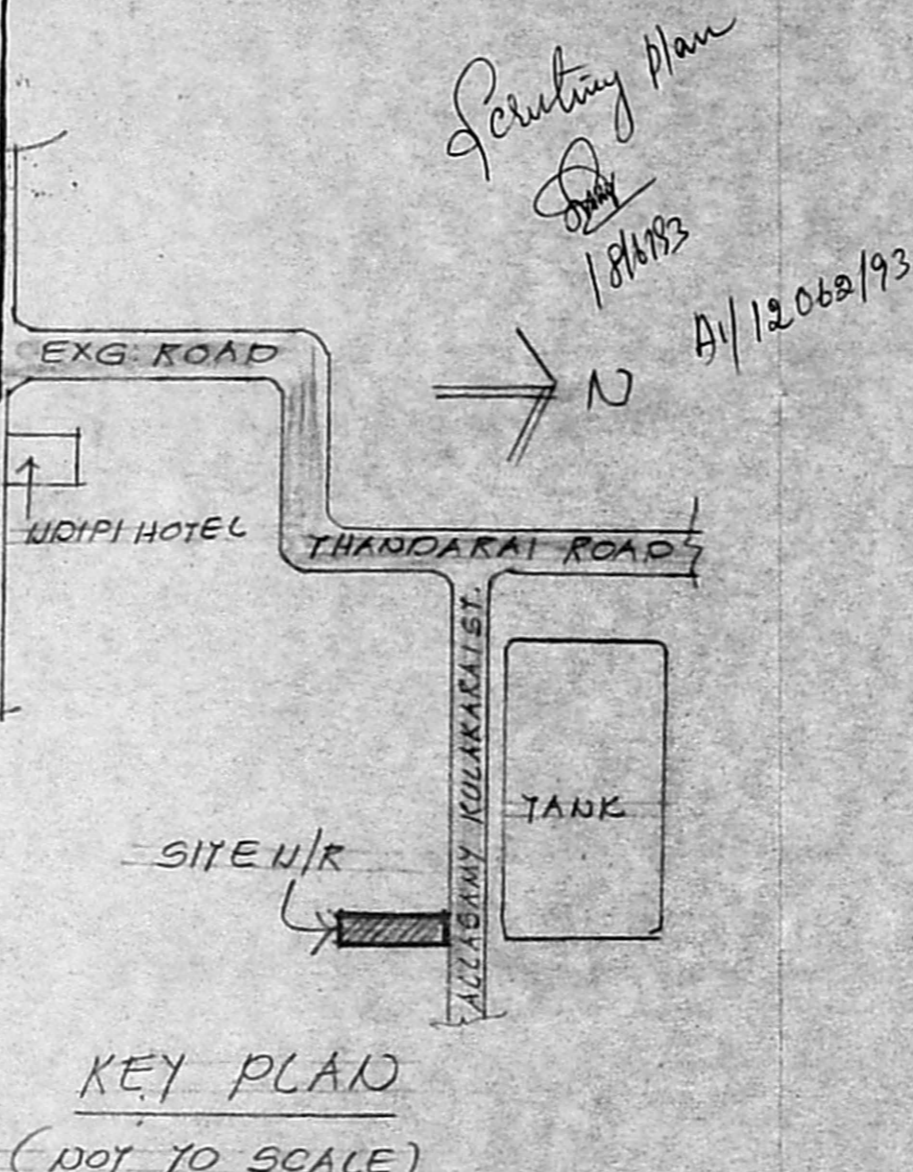

KEY PLAN  
 (NOT TO SCALE)

PLAN SHOWING THE PROPOSED CHANGE OF ROOF IN THE EXG BLDG. IN PLOT NO. 15 SW 128 OF POONAMALLEE VILLAGE. SRI PERUMBUDUR TALUK CHENGLEPUT DISTRICT, CHENGAI MGR DISTRICT.  
 EARLIER APPD. PLAN NO RDIA 1073/89 BA NO 61/23.20 DT: 28.11.89.

SCHEDULE OF JOINERY

D1	3'0" X 6'6"	0.90 X 1.95	DOOR
D2	2'6" X 6'6"	0.75 X 1.95	DOOR
W1	2'0" X 3'0"	0.60 X 0.90	WINDOW
W2	3'6" X 4'6"	1.05 X 1.35	WINDOW
W3	2'6" X 4'6"	0.75 X 1.35	WINDOW

A/12062/93  
 no. d. by 18/06/93

REFERENCE:  
 PROPOSALS:-  
 EXISTING:  
 EXISTING ROOF TO BE CHANGED:  
 SITE BOUNDARY:-  
 EXG. ROADS:  
 PLOT AREA:  
 BUILTUP AREA:  
 EXISTING: 220 SQ.FT.  
 PROPOSALS: 299 SQ.FT. (CHANGE OF ROOF AREA)

P. Srm  
 OWNER

K. VENUGOPAL  
 AEB (Rtd)  
 CONSULTING CIVIL ENGINEER  
 LICENSE SURVEYOR CLASS I  
 CORPORATION OF MADRAS  
 3, NEELAKANDAN STREET,  
 NUNGAMBAKKAM, LAKE AREA,  
 MADRAS - 600 034