


Planning Permit No. A/15570/373/93
FRONT ELEVATION
APPROVED


SUBJECT TO THE CONDITIONS IN THIS OFFICE LETTER.

No. A/132180/92 Lic. 7453

FOR MEMBER SECRETARY
 MADRAS METROPOLITAN
 DEVELOPMENT AUTHORITY

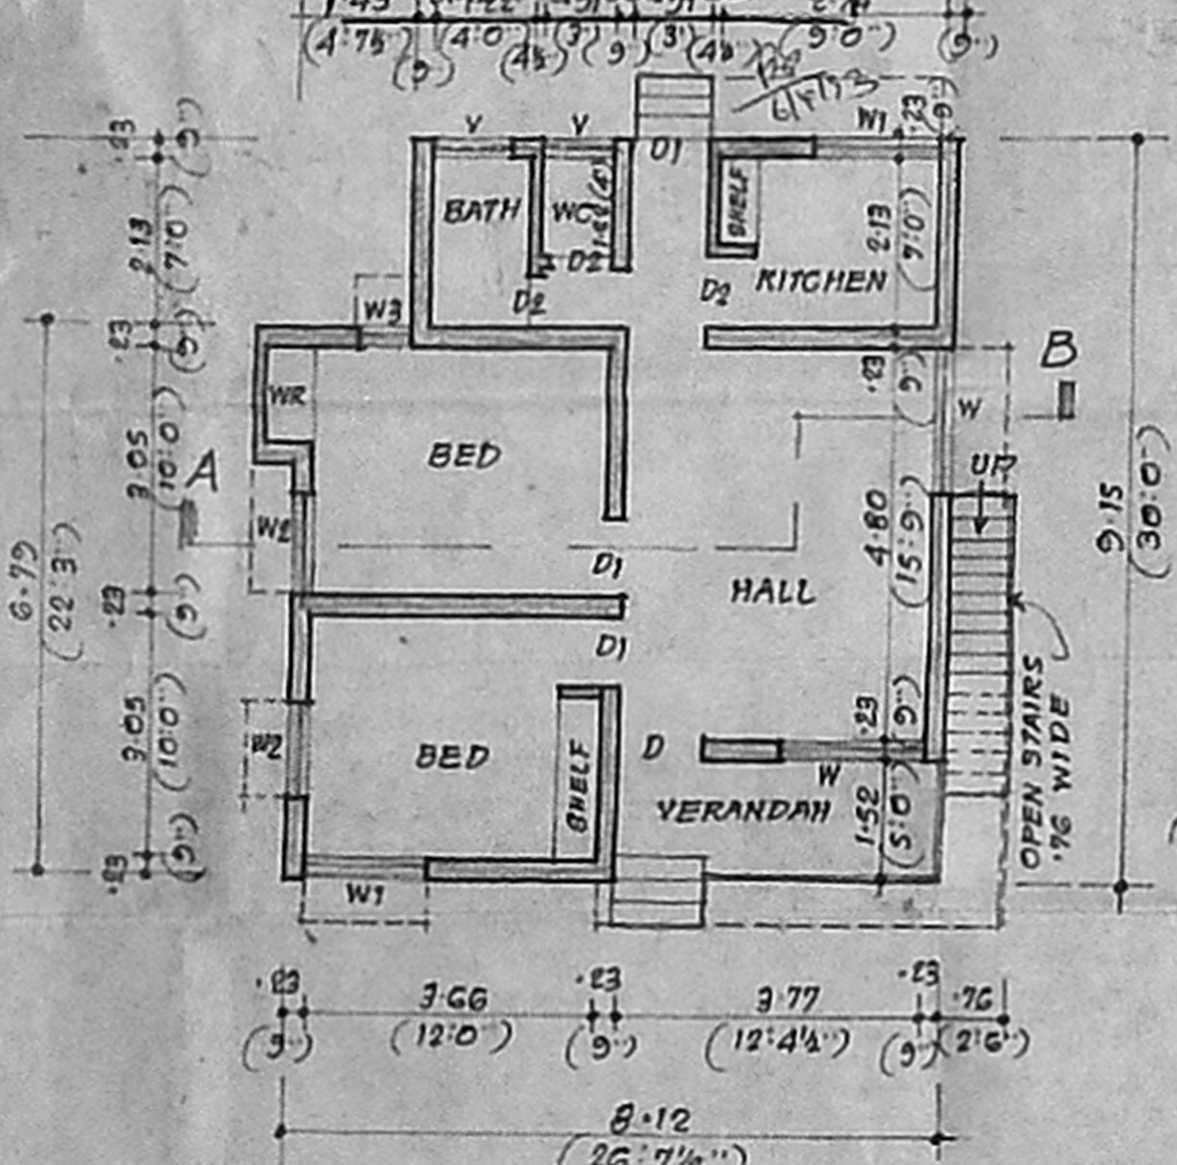


PLAN

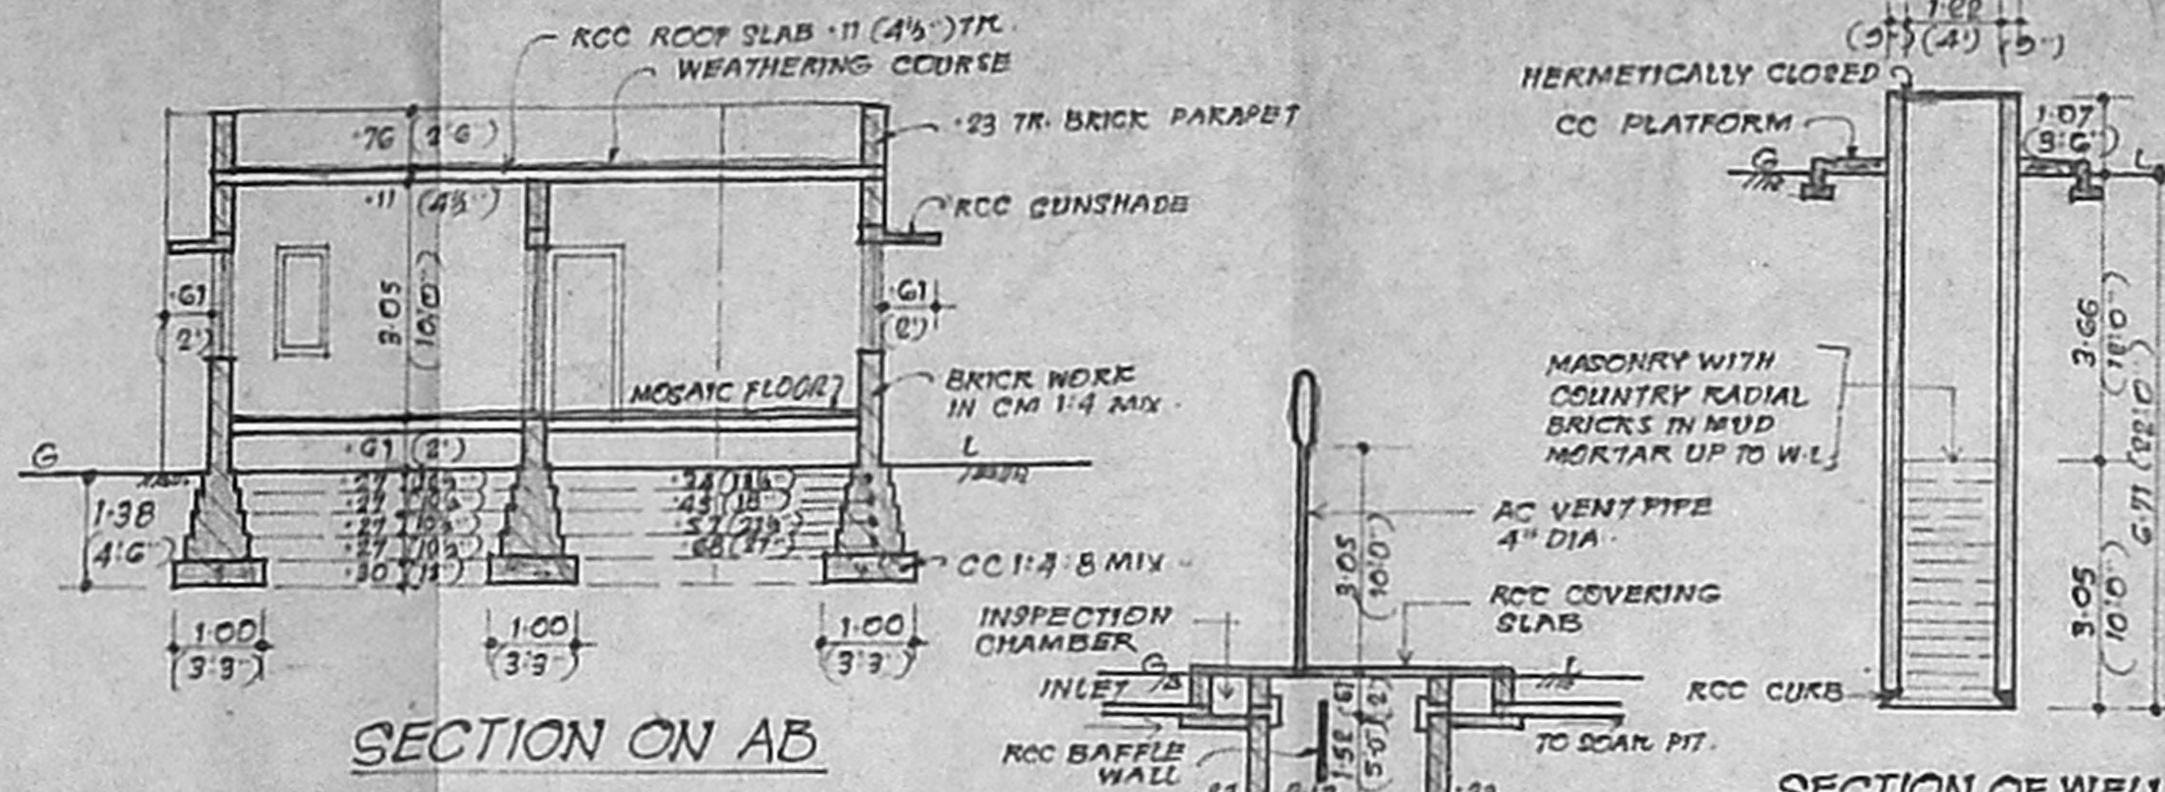


SECTION ON AB

SECTION OF WELL

PRO WELL 1.22(4')
 (HERMETICALLY CLOSED)

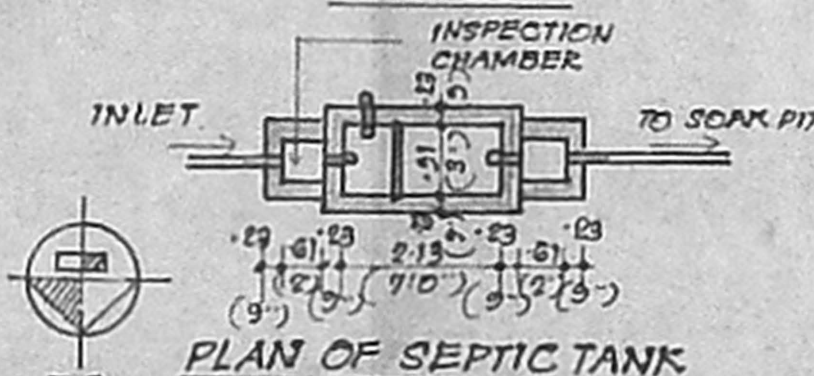


PLAN OF SEPTIC TANK

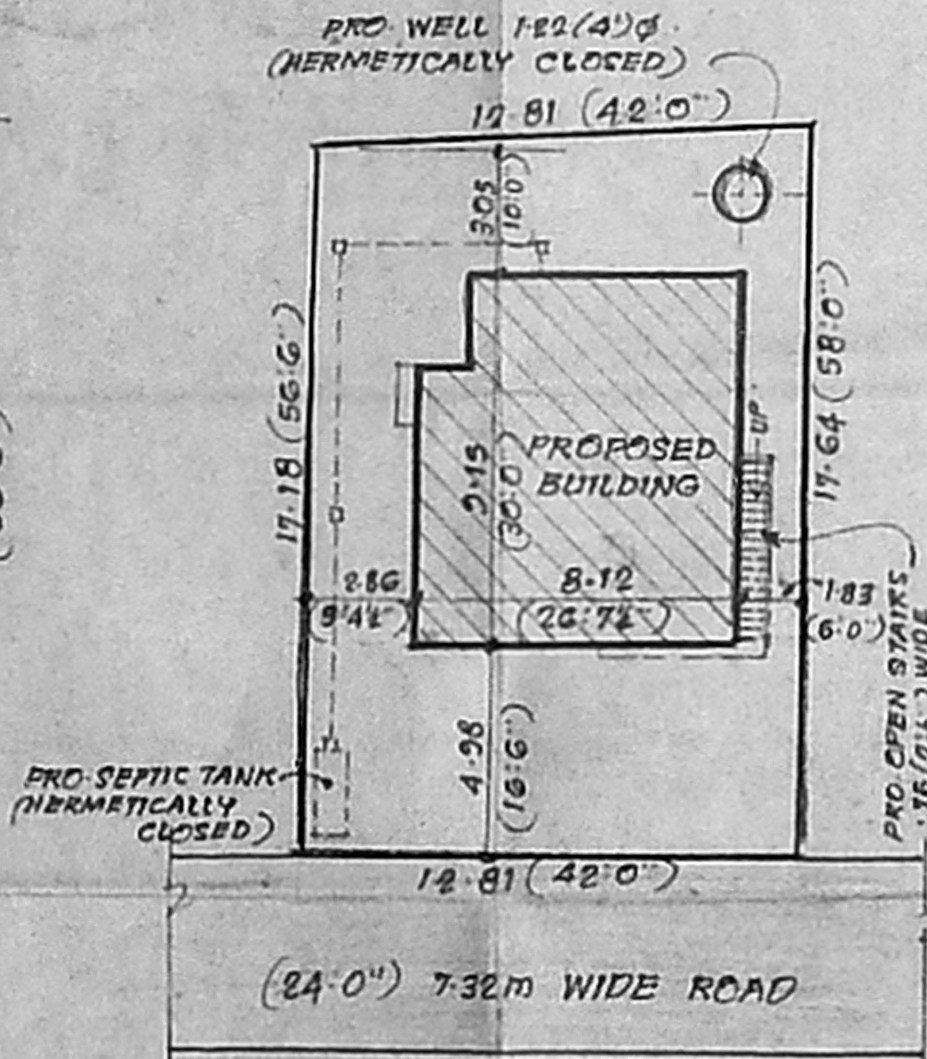

SITE PLAN

SCALE 1:200 (1"=16')

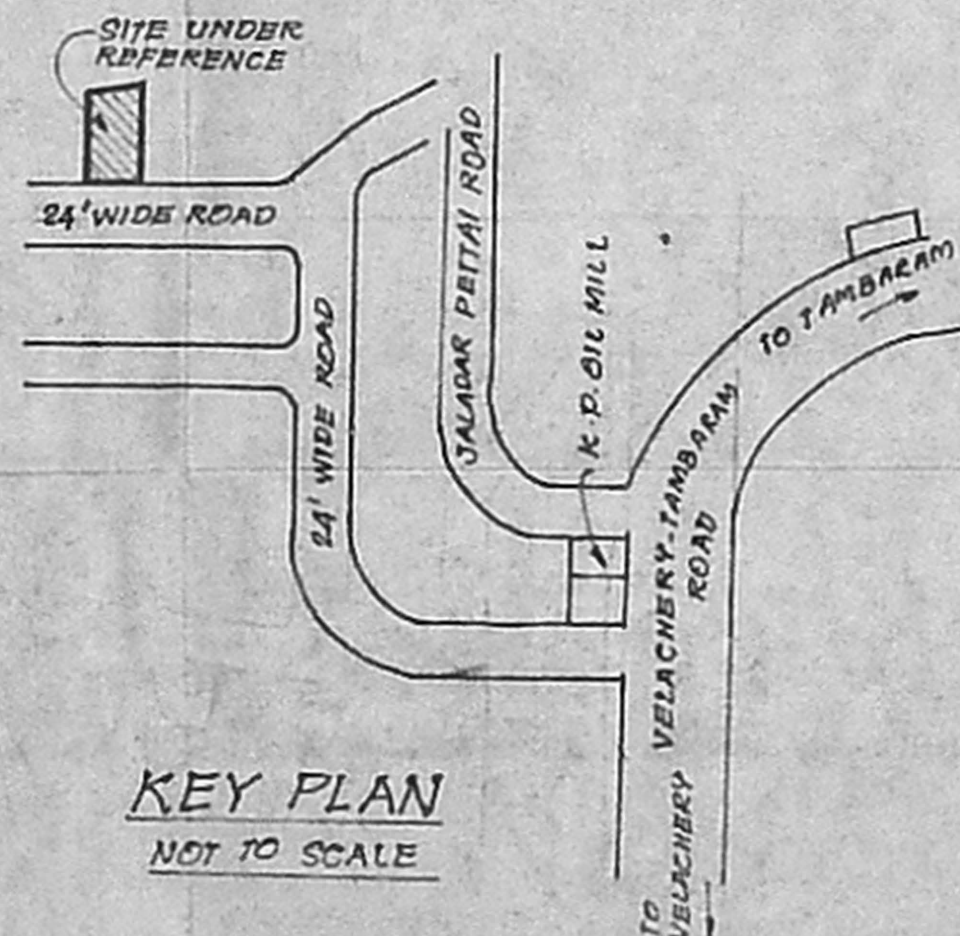

KEY PLAN

NOT TO SCALE

PLAN SHOWING THE PROPOSED CONSTRUCTION OF A RESIDENTIAL BUILDING IN 9.Nos. 341, 341/2 & 341/1 AT PLOT No 56,57, VARADHARAJA PURAM, No.149, PALLI-KARANAI VILLAGE, SAIDAPET TALUK, CHENGAL PATTU DISTRICT. 62.2 x 31.4

SCALE 1:100 (1"=8'0")

NOTE: ALL DIMENSIONS ARE IN METRES UNLESS OTHERWISE STATED

AREA DETAILS

AREA OF PLOT 223.34 SQ.M (2404 SQ.FT)

AREA OF PRO. CONSTRUCTION 71.59 SQ.M (775 SQ.FT)

COLOUR REFERENCE

PROPOSALS [] ROADS [] PLOT LINE []

SCHEDULE OF JOINERY

D	DOOR	1.00 X 2.13	(3'3" X 7'0")
D1	DOOR	0.91 X 2.13	(3'0" X 7'0")
D2	DOOR	0.76 X 2.13	(2'6" X 7'0")
W	WINDOW	1.83 X 1.37	(6'0" X 4'6")
W1	"	1.52 X 1.37	(5'0" X 4'6")
W2	"	1.22 X 1.37	(4'0" X 4'6")
V	VENTILATOR	0.61 X 1.37	(2'0" X 4'6")
V1	"	0.91 X 0.61	(3'0" X 2'0")

SPECIFICATION

FOUNDATION WITH CC 1:4:8 MIX.
 MASONRY WITH STOCK BRICKS IN CM 1:4 MIX FOR FOUNDATION, BASEMENT & SUPERSTRUCTURE.
 RCC LINTEL, GUNSHADE ETC. IN CC 1:2:4 MIX.
 RCC ROOF SLAB IN CC 1:2:4 MIX, 11 CM TH. AND TOP WEATHER PROOFED AS PER M.D.S.S.
 PLASTERING IN CM 1:4 MIX, 12MM (1/2") TH.
 COLOUR WASHING TWO COATS OVER ONE COAT OF WHITE WASH.
 PAINTING TWO COATS OVER PRIMER.
 VARNISHING TWO COATS.

OWNER

Reg. no I/40
D. PARTHASARATHY
 B.E., M.Tech., M.I.E. (Engg. Ind.), FIV.,
 CH. R. I. E. S. I. E. S. R.
 Regd. Value No. Ch. 11888,
 Licence Surveyor
 CORPORATION OF MADRAS.

LICENCED SURVEYOR