



FRONT ELEVATION

A/15863/671/93
 Planning Permit No. _____
APPROVED
 SUBJECT TO THE CONDITIONS IN
 THIS OFFICE LETTER
 No. A/13275/93 Date 9/93
 N.V. Kallanthe
 20/9/93
 FOR MEMBER SECRETARY
 MADRAS METROPOLITAN
 DEVELOPMENT AUTHORITY
 MADRAS - 600 008.

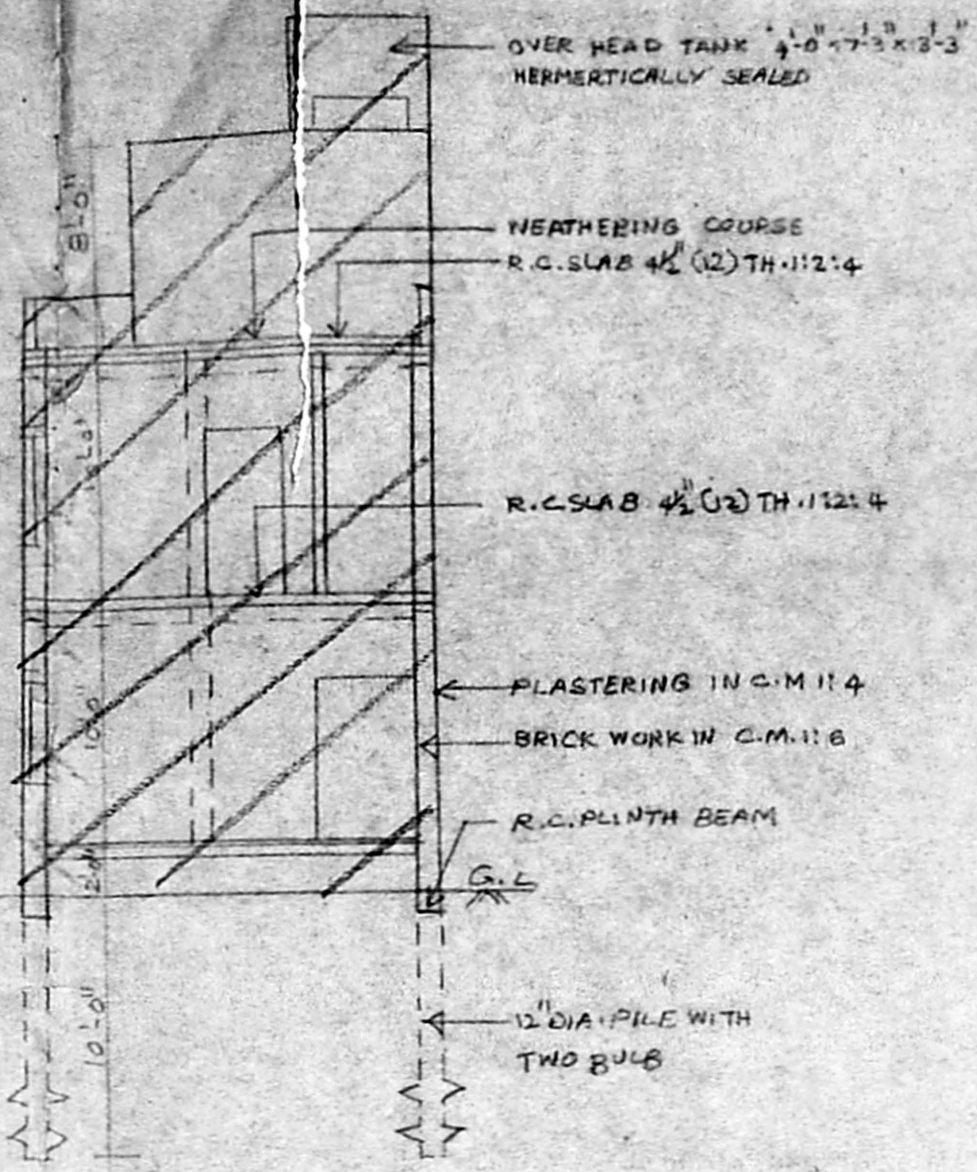

SECTION A-A

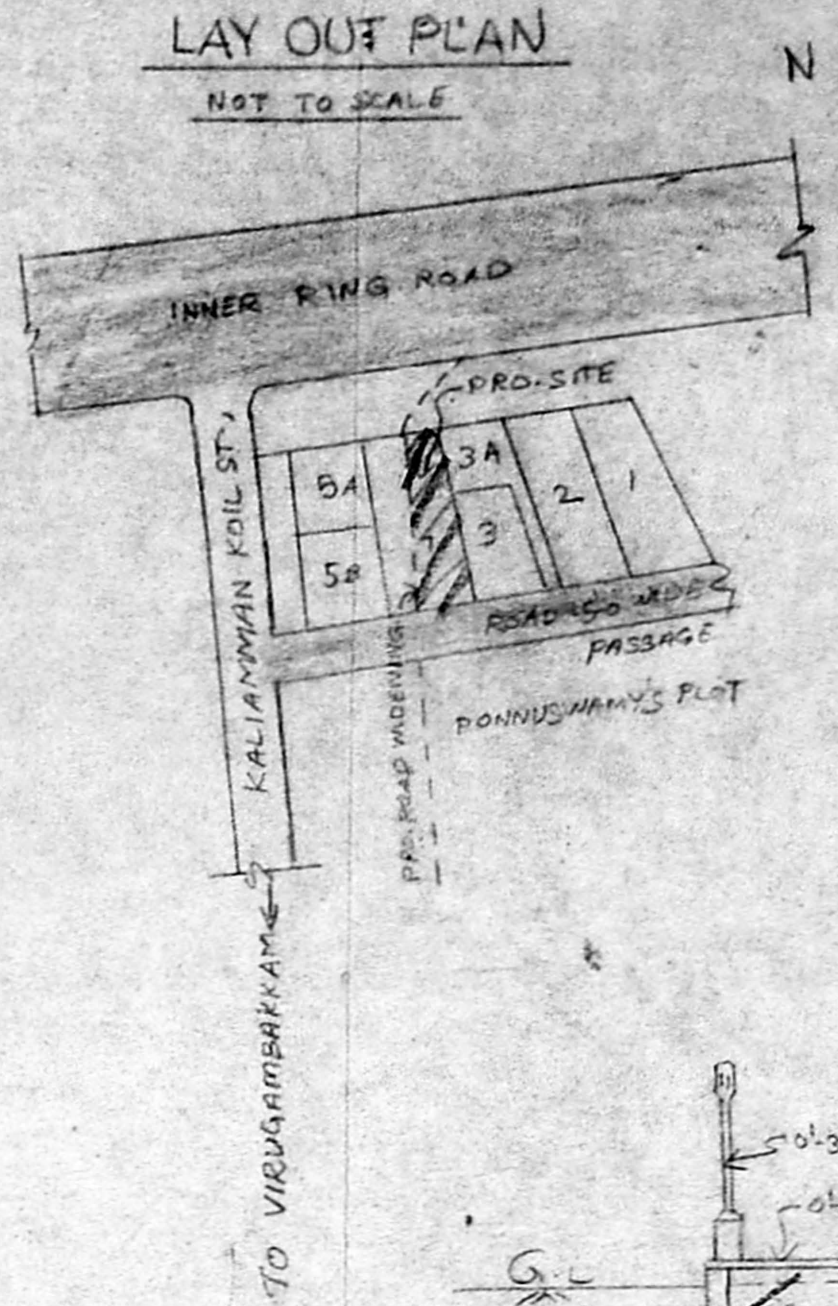


LAY OUT PLAN
NOT TO SCALE



4831555
 A. ARUNACHALAM, D.C.S.
 CORPORATION LICENSED SURVEYOR
 Alandur, Ambur, Tamil Nadu
 No. 2, K.K. ROAD, MALABAR

NOTE:-
 PROPOSED WORK ///
 EXISTING WORK ---
 ROAD PORTION ---
 SITE BOUNDARY ---

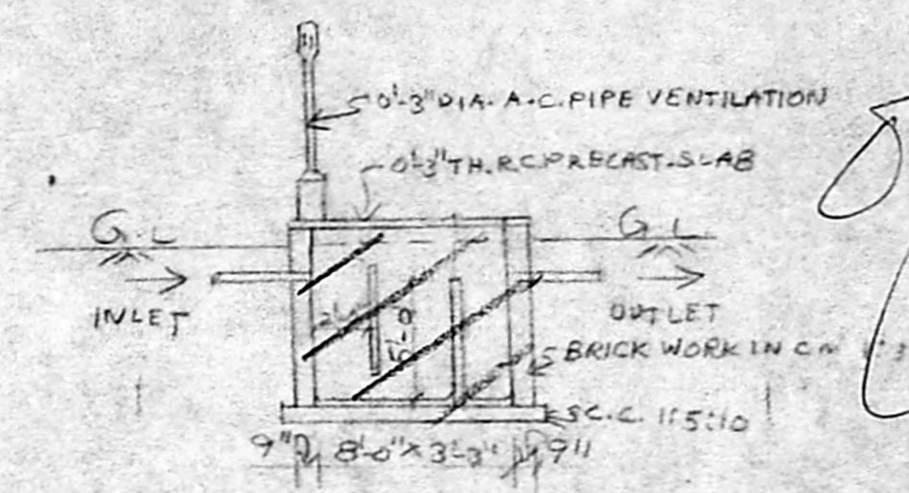

CROSS SECTION OF SEPTICTANK

SCHEDULE OF JOINERY

D	DOOR	3'-0" x 7'-0"
D ₁	"	2'-0" x 7'-0"
D ₂	"	2'-6" x 7'-0"
W	WINDOW	4'-0" x 4'-0"
W ₁	"	4'-0" x 3'-0"
V	VENTILATOR	4'-0" x 2'-0"


Penitney plan
 26/7/93
 A/13275/93
 JTS/S

PLOT AREA	2460 SQ. FT.
PLOT AREA AFTER LEFT FOR ROAD WIDENING	1370.59 FT.
PLINTH AREA OF G.F.	923.32 FT.
PLINTH AREA OF F.F.	923.32 FT.
PLINTH AREA OF HEAD ROOM	98 SQ. FT.


PLAN SHOWING THE REGULARISATION OF THE GROUND FLOOR AND FIRST FLOOR AT PLOT NO. 4, S.NO. 17/3, VENKATESWARA COLONY NO. 106 KOYAMBEDU VILLAGE.

SANCTIONED B.A NO. 110/89, P.P.A. 1190/83.

SCALE 1"=8'-0"

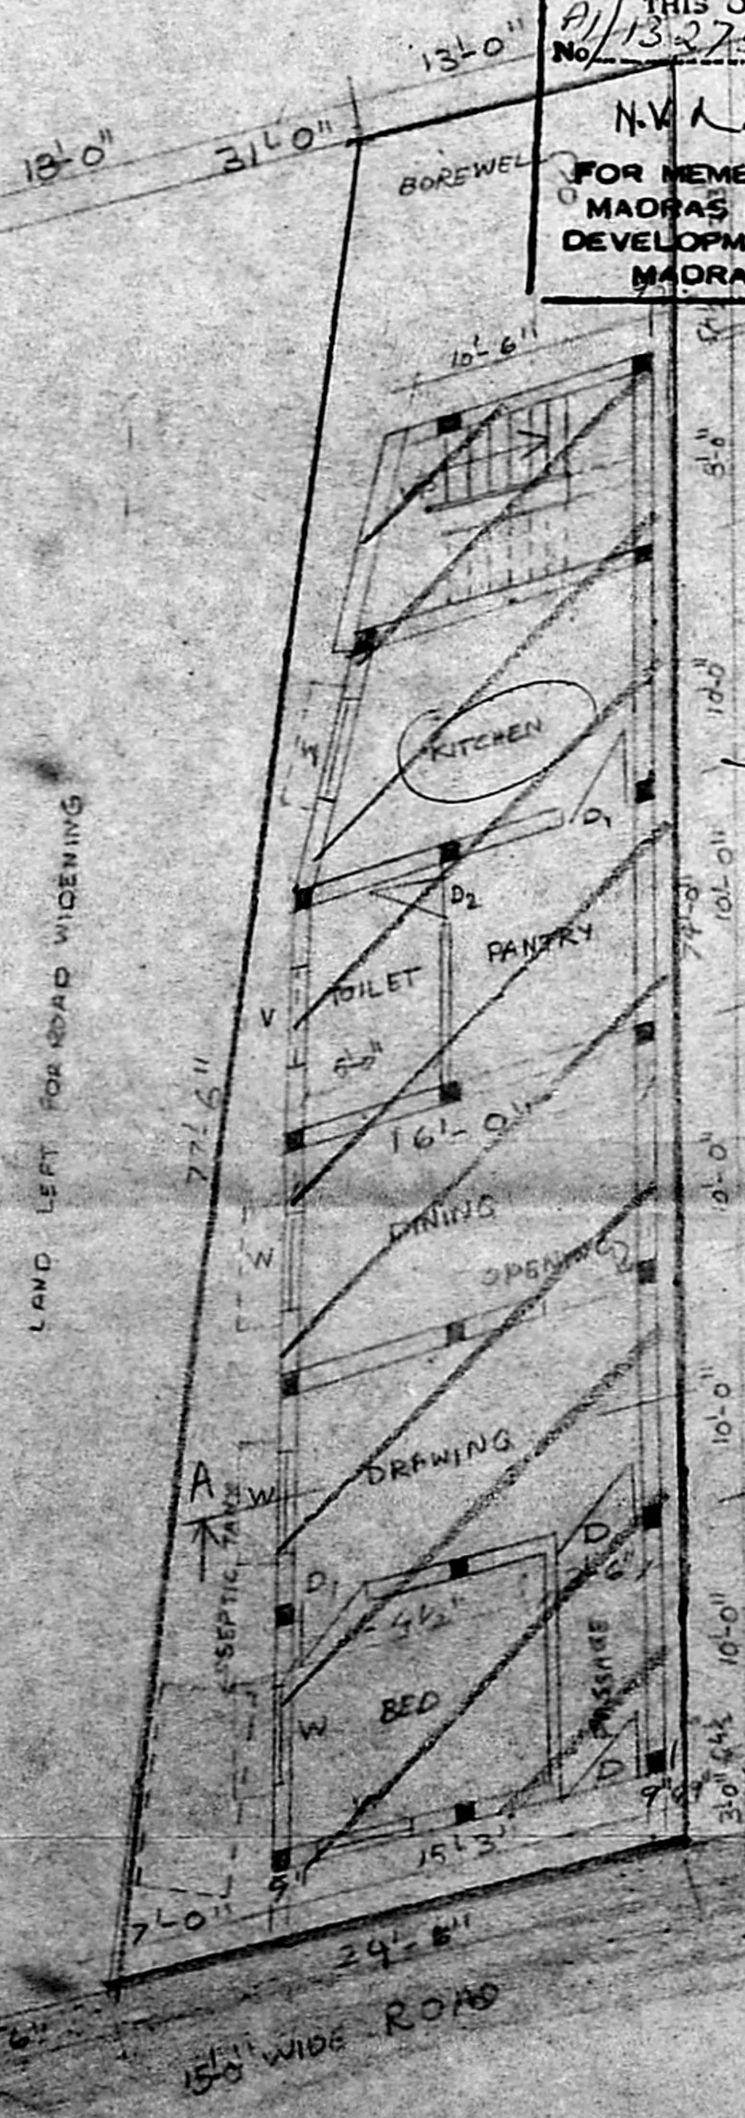

SITE PLAN/GROUND FLOOR PLAN

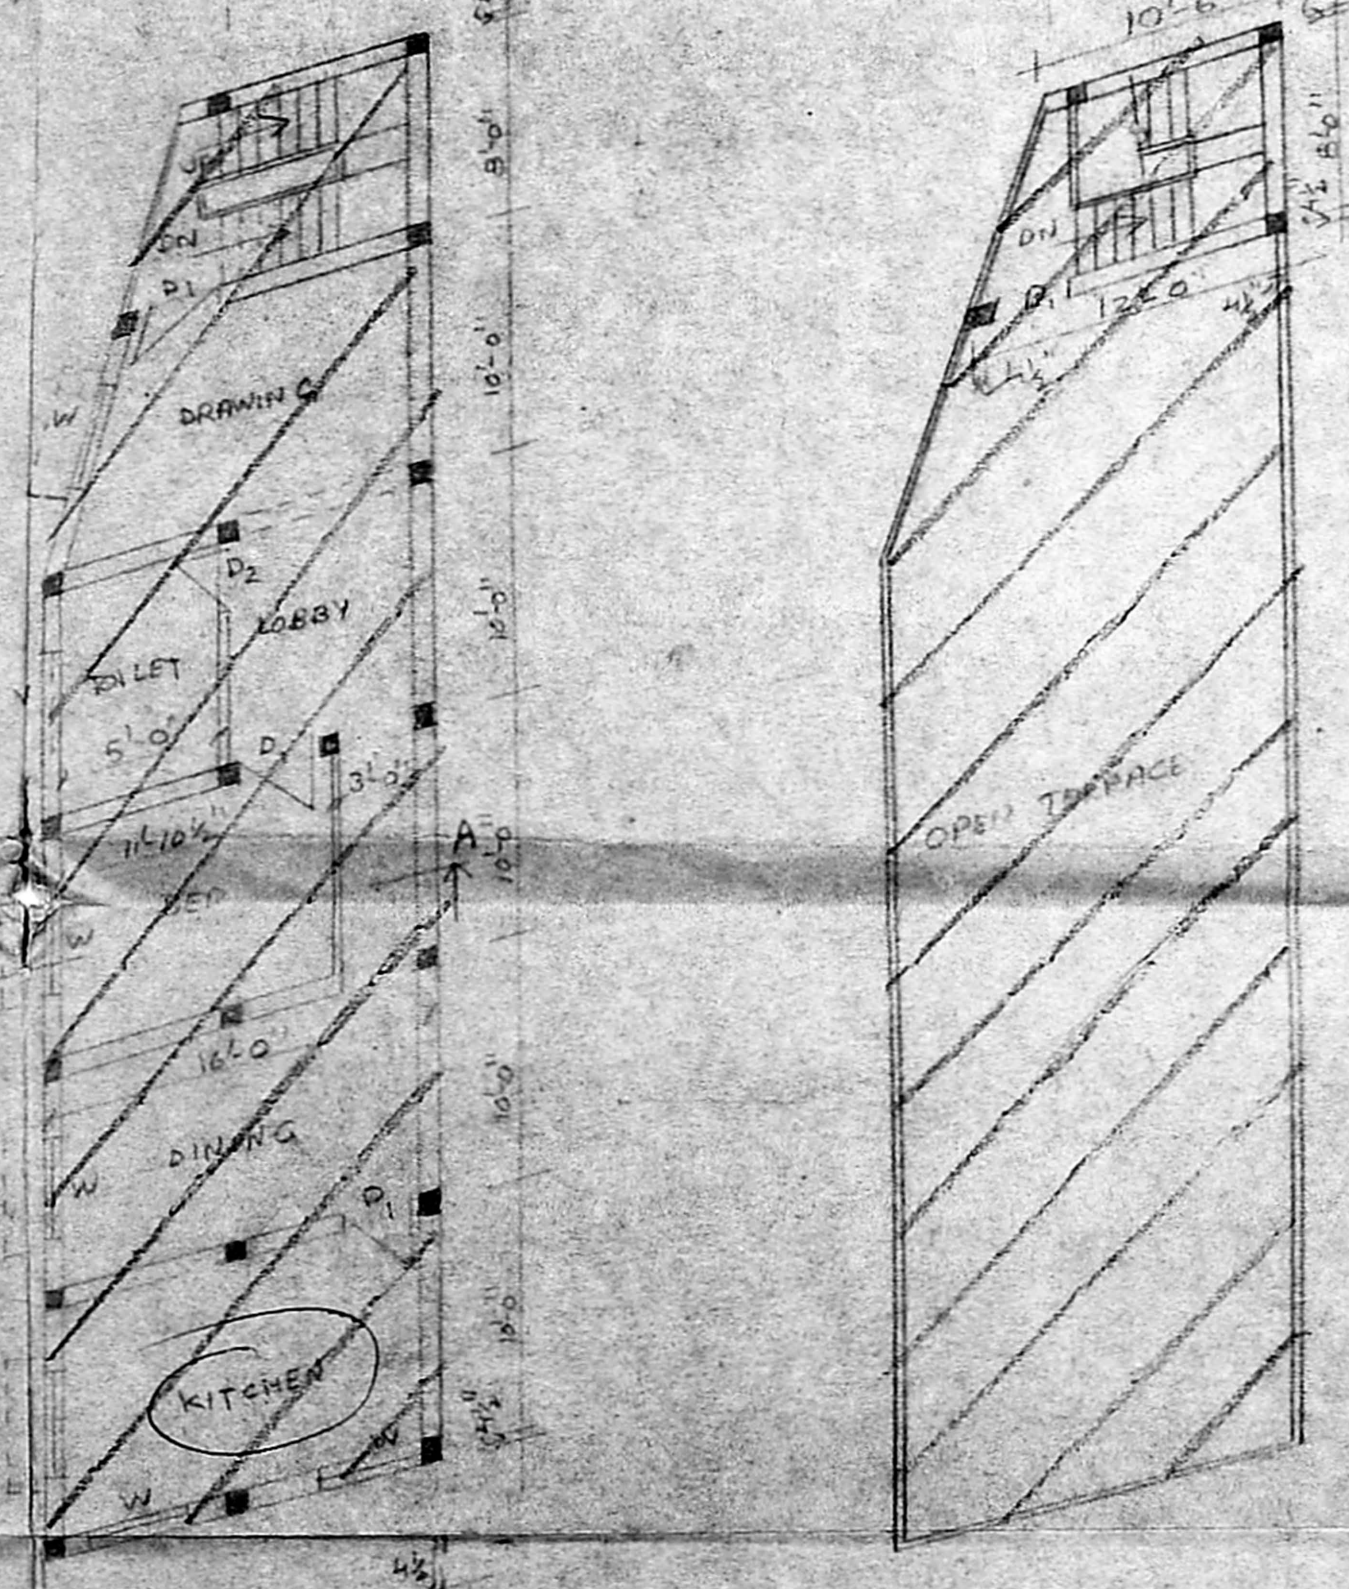

FIRST FLOOR PLAN



TERRACE PLAN

OWNER

L. SURVEYOR