





Planning Permit No. RT/16135/21/91
APPROVED
 SUBJECT TO THE CONDITIONS IN THIS OFFICE LETTER
 No. RT/14772/93L dt. 2/91
 FOR REVIEW BY THE
 MUNICIPALITY
 DEVELOPMENT AUTHORITY
 MADRAS - 600 008

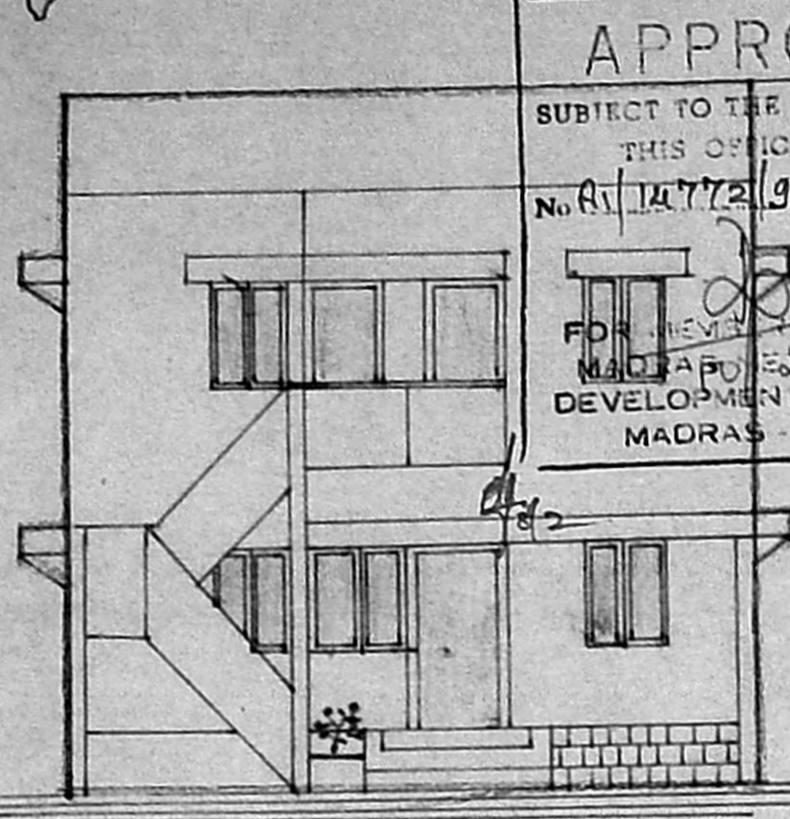


Front Elevation

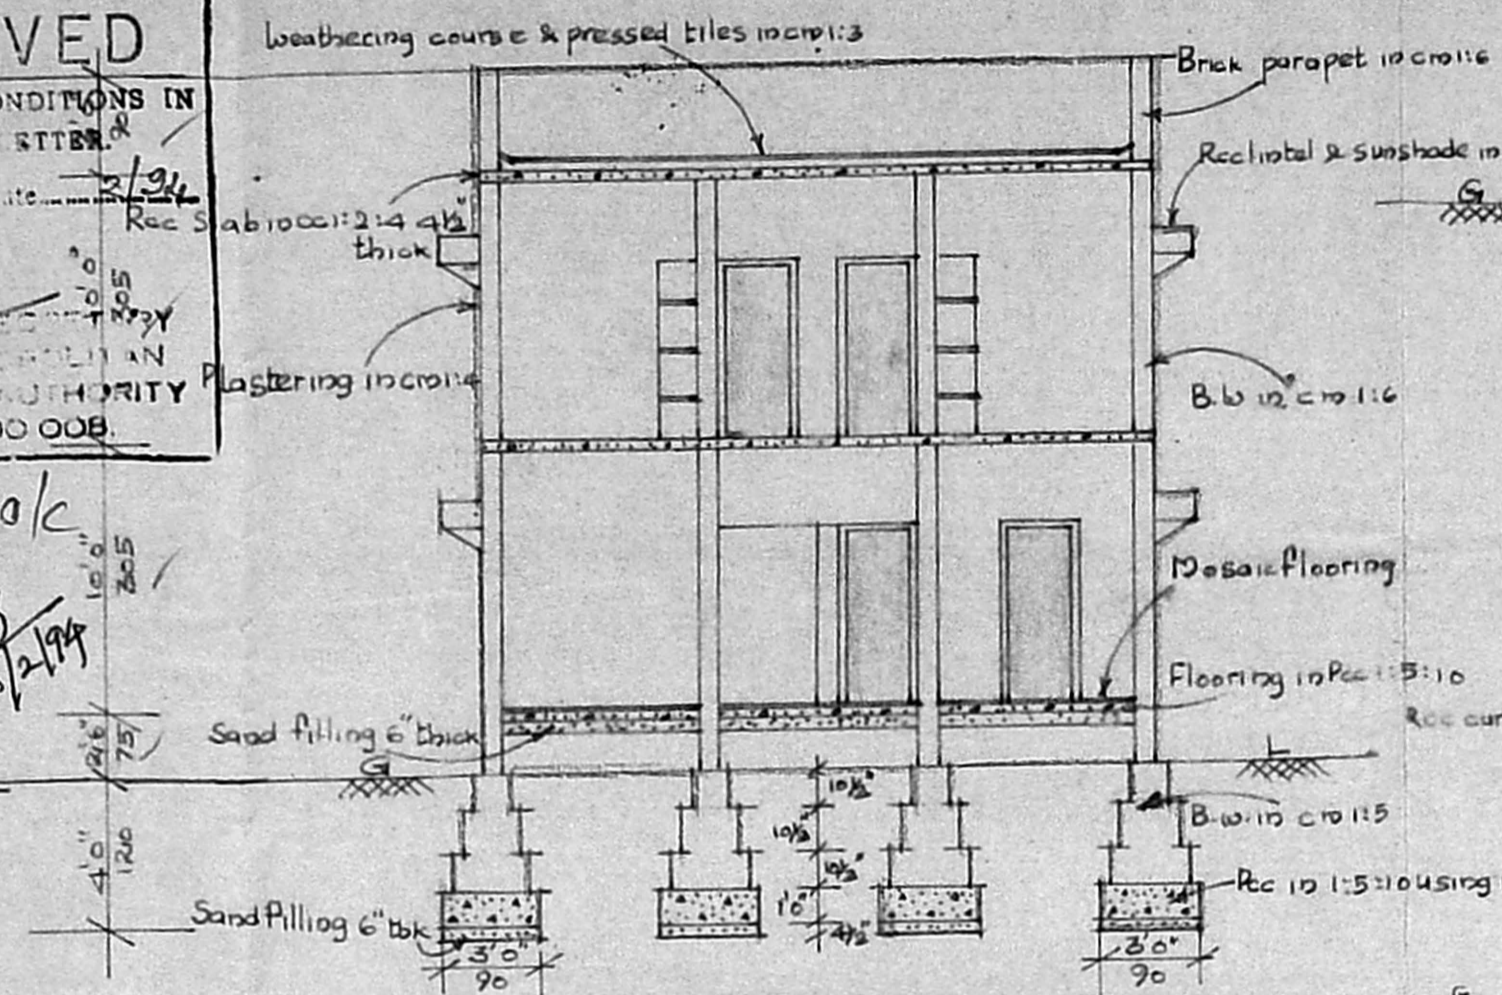



Section on BB

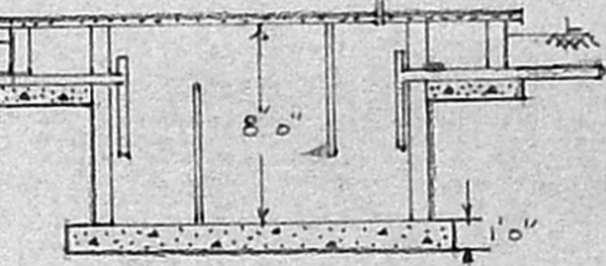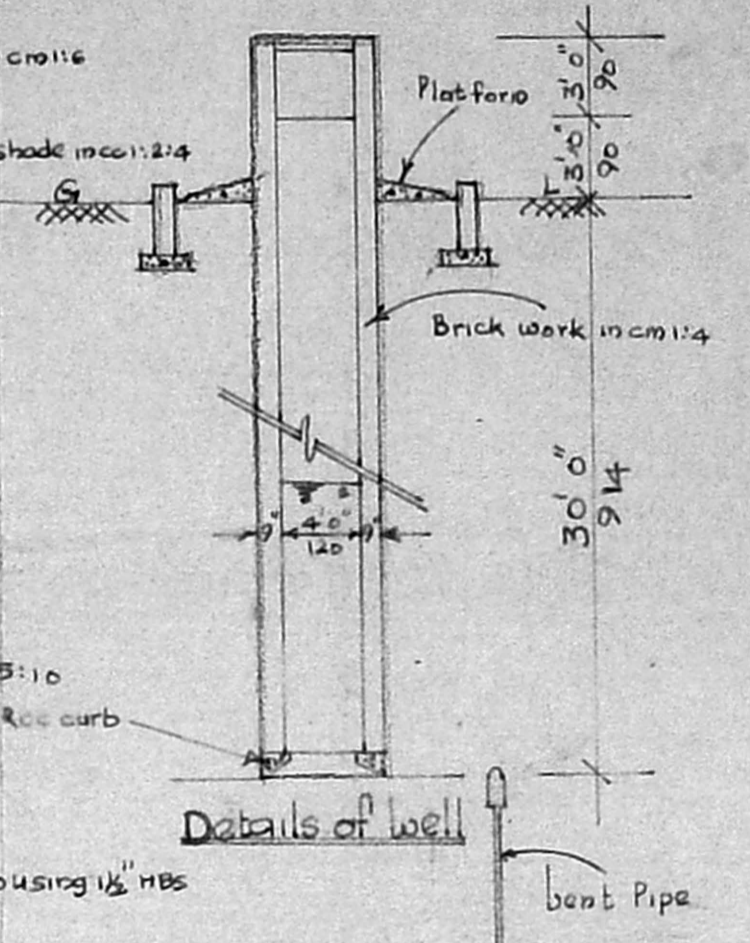

Detail of Septic tank

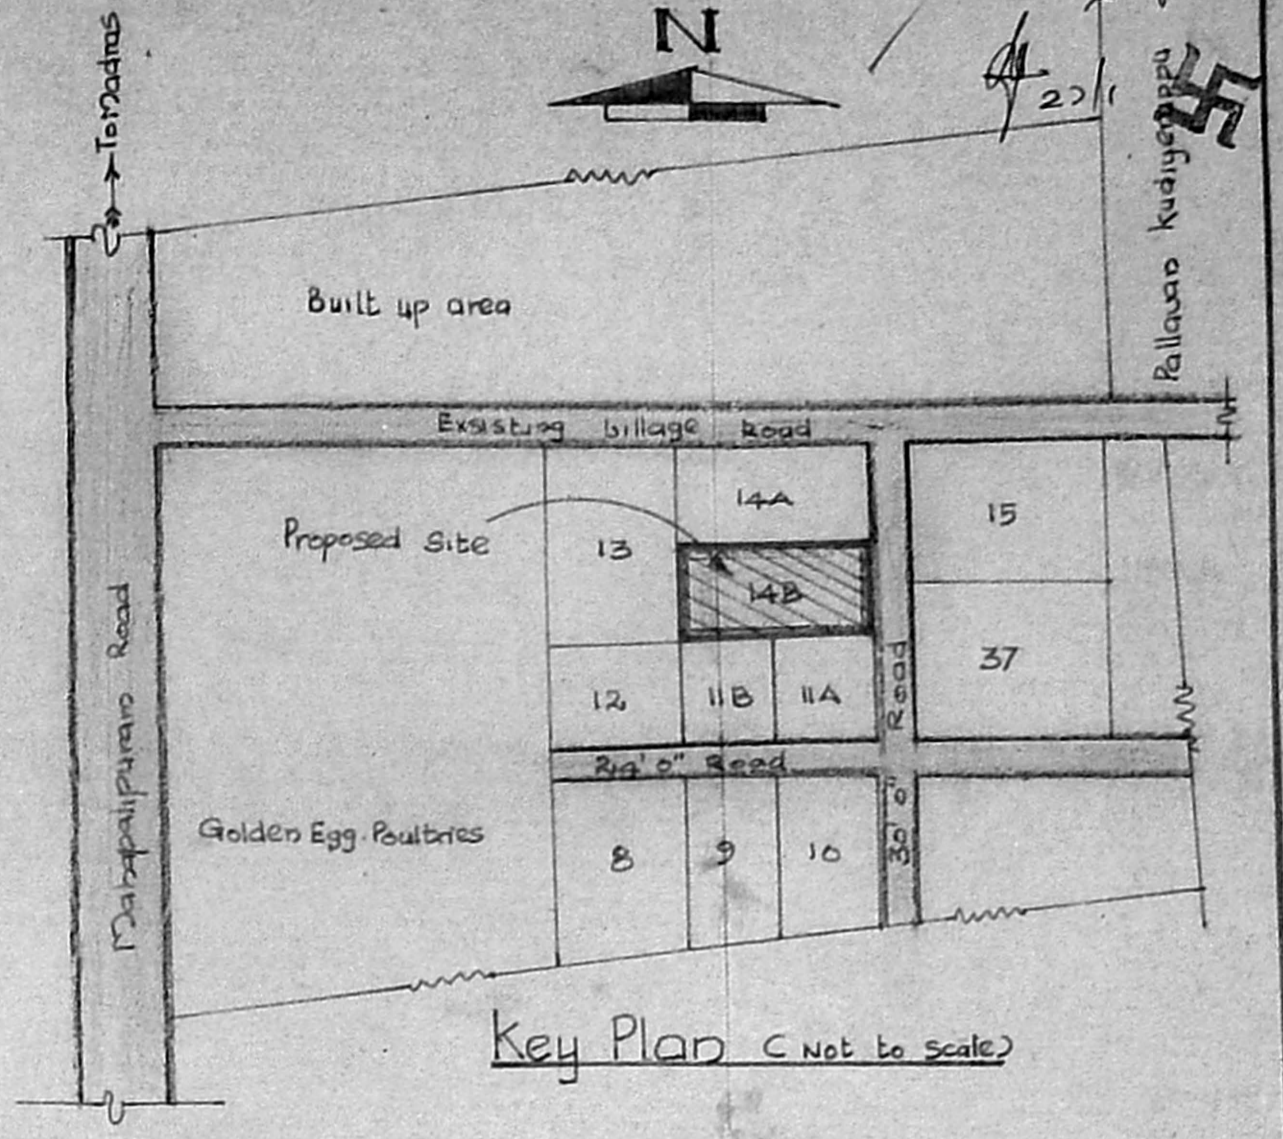


Key Plan (Not to Scale)

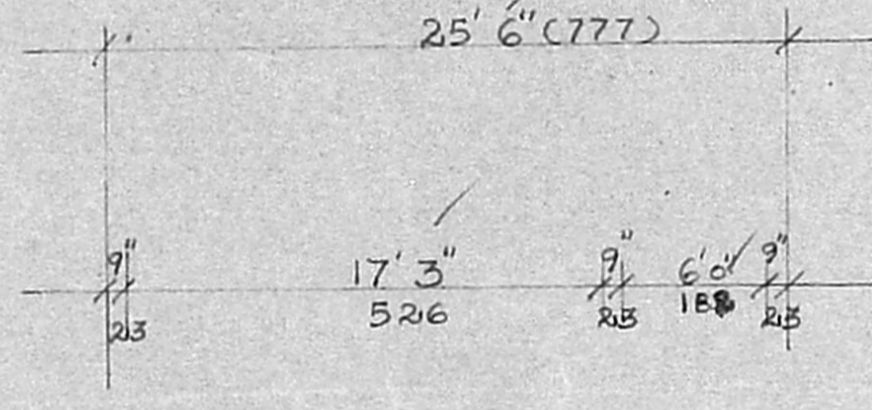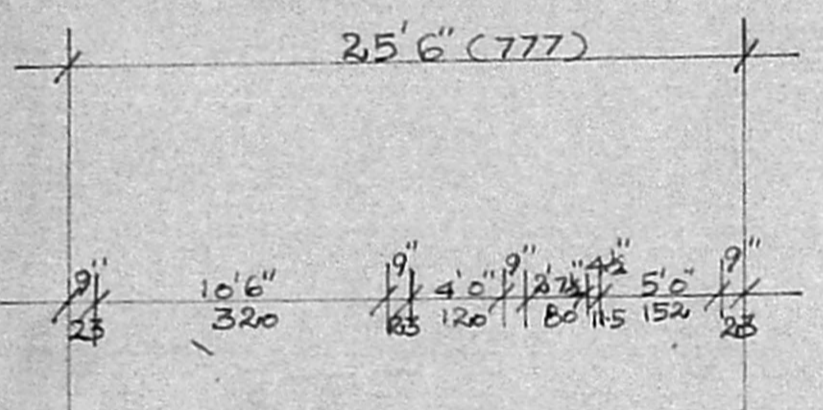


Schedule of Joinery


d	- door	4'-0" x 7'-0"	120x2100"
d1	- door	3'-0" x 6'-6"	90x200"
d2	- door	2'-6" x 6'-6"	75x200"
w	- window	6'-0" x 4'-0"	180x120"
w1	- window	4'-6" x 4'-0"	135x120"
w2	- window	3'-0" x 4'-0"	90x120"
w3	- window	4'-0" x 4'-6"	120x135"
b	- ventilator	3'-0" x 2'-0"	90x60"

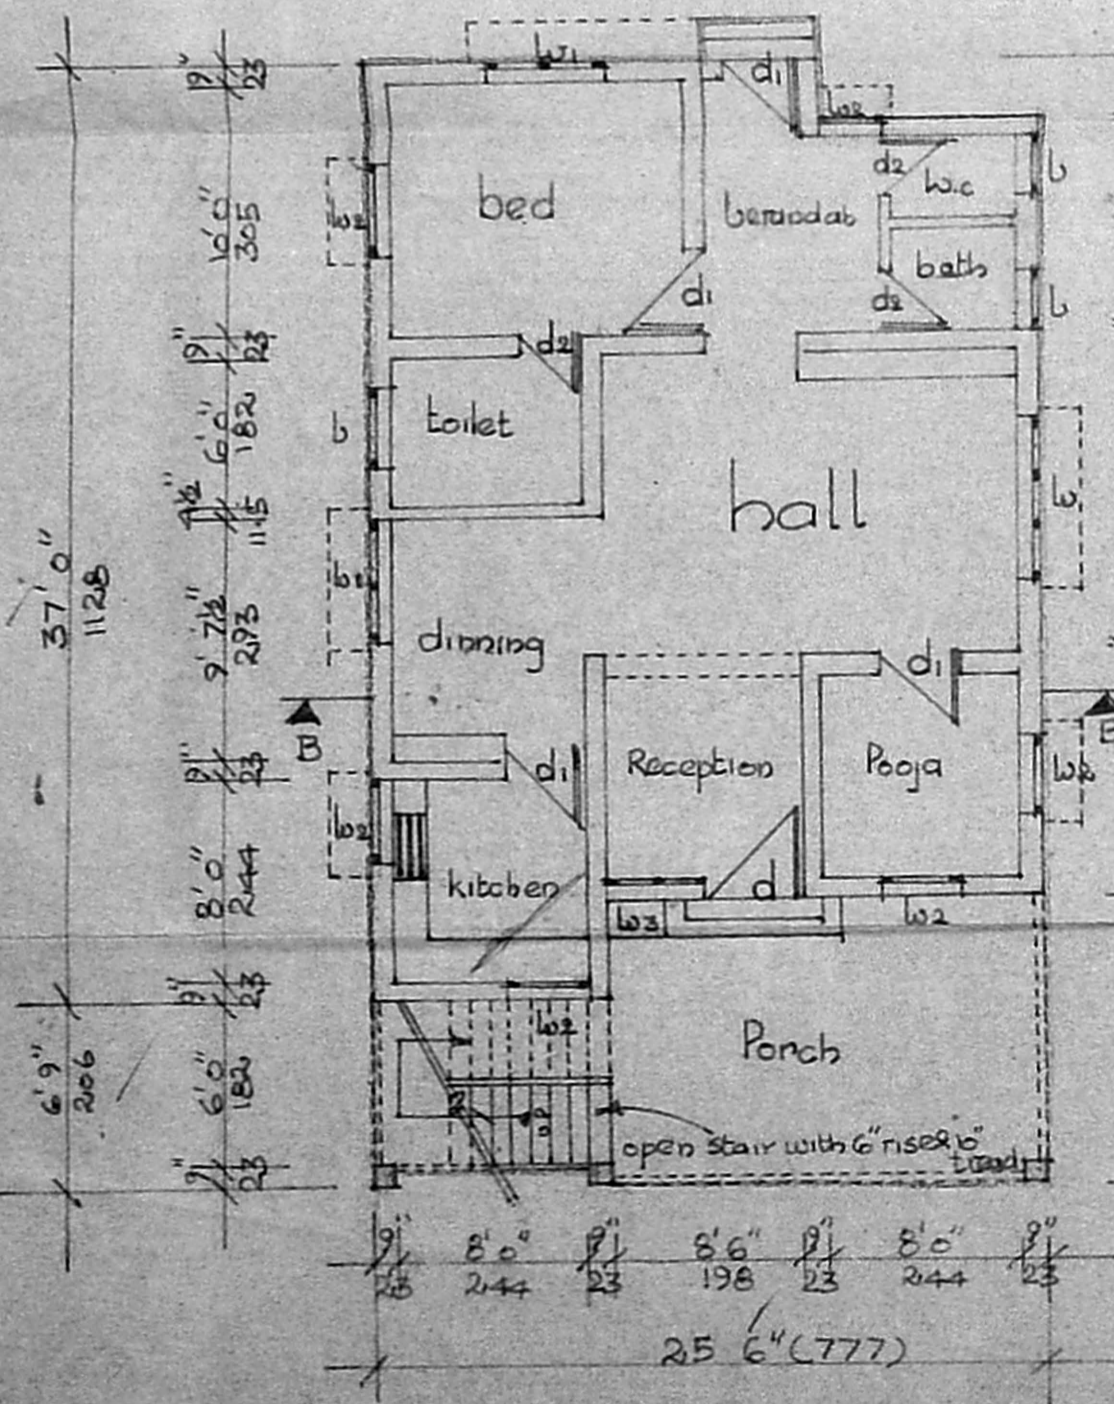

Ground Floor Plan

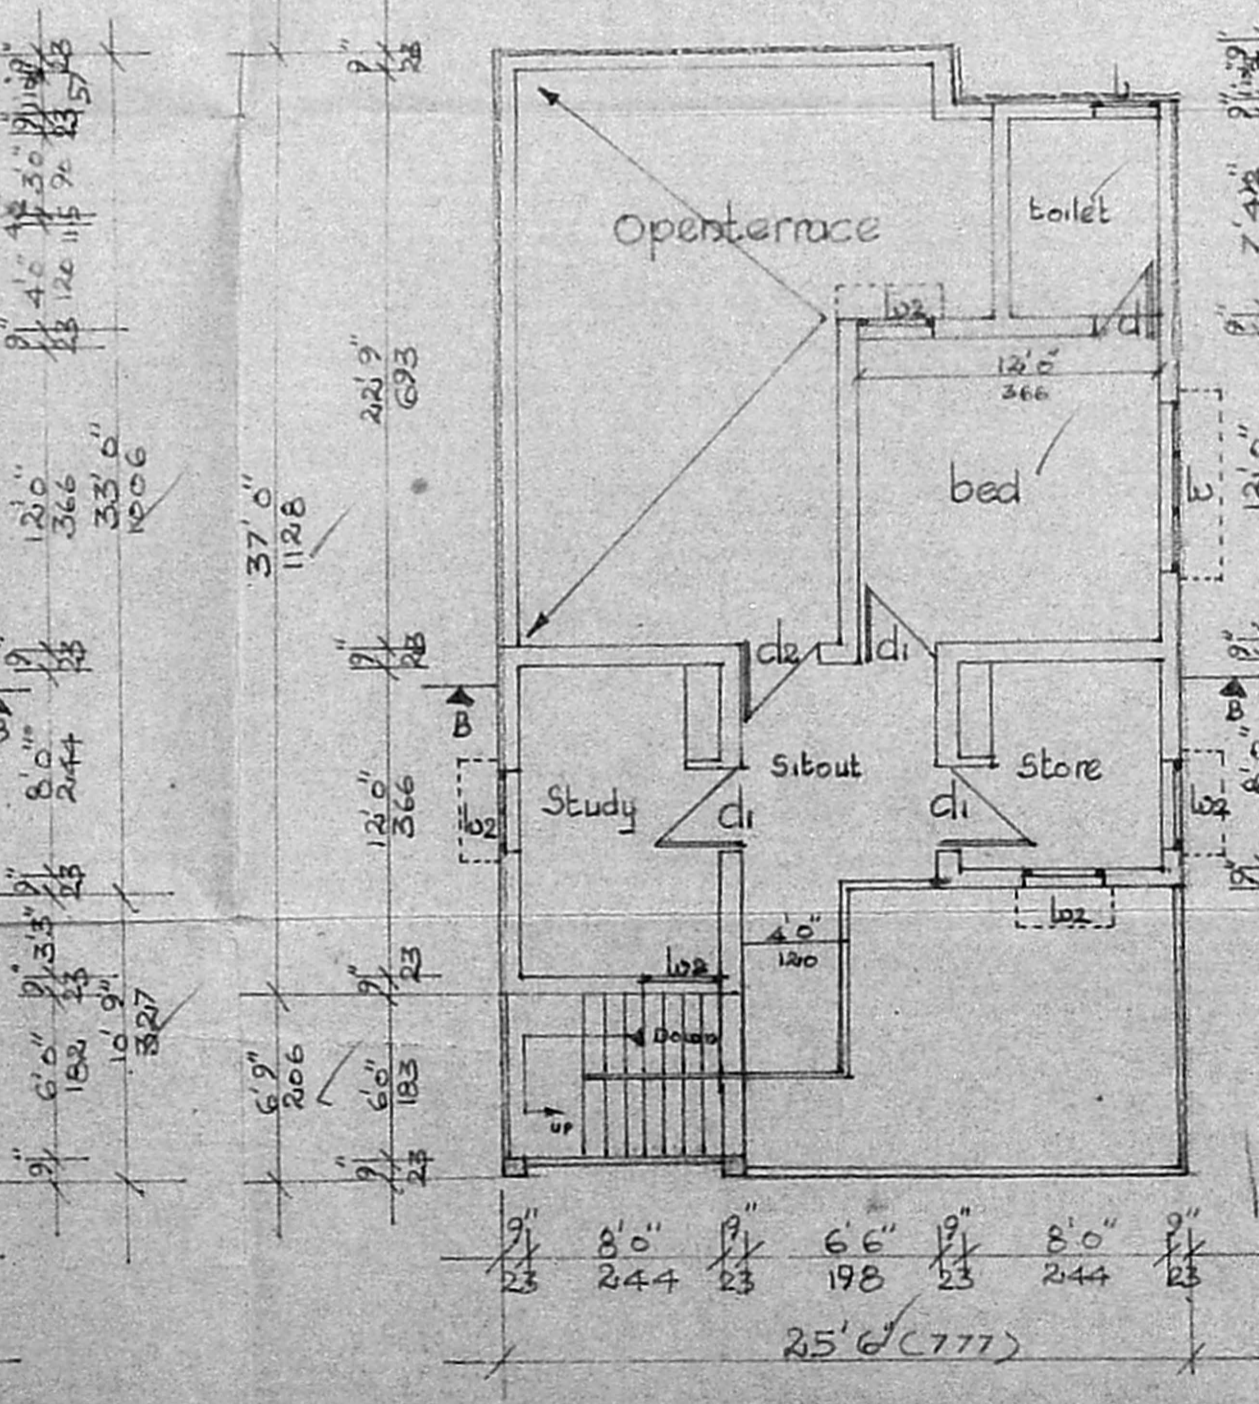

First Floor Plan

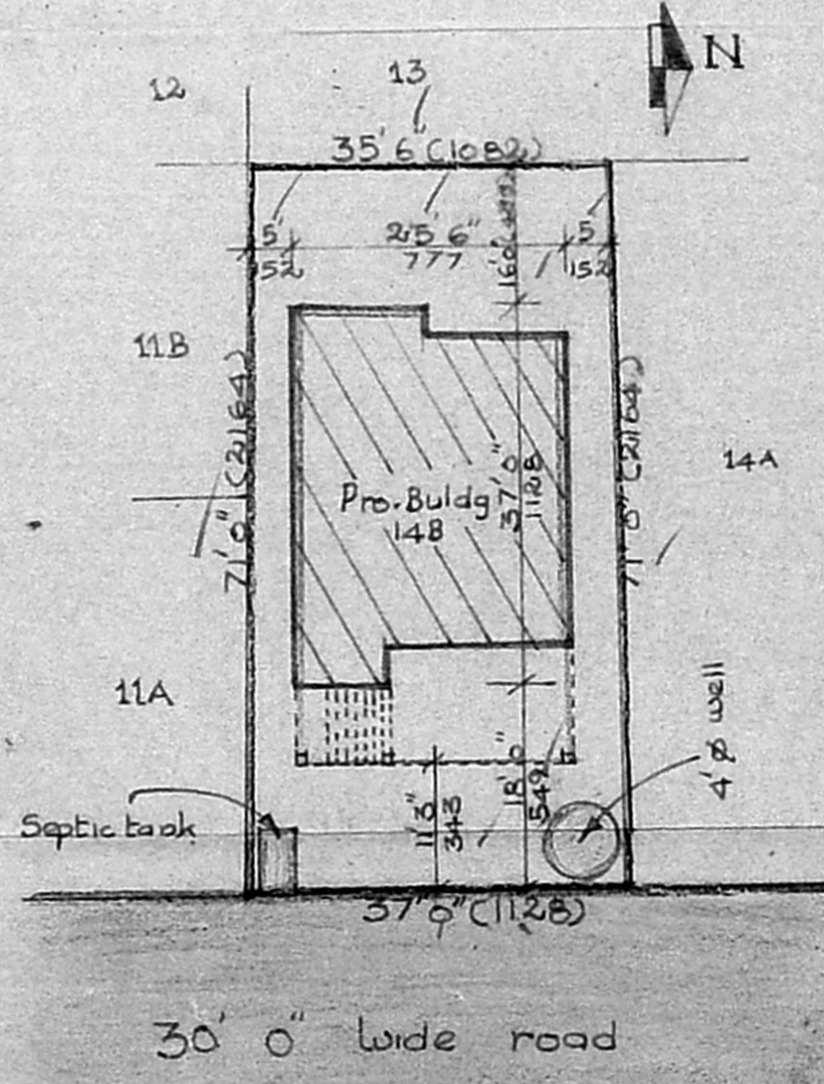

Site Plan (scale: 1" = 20'0")

Note:

- Roads
- Boundary
- Pro. building

Reference

Plot area: 2573 Sq. Ft. (239 Sq. m)
 Plinth area: G. Floor: 9065 Sq. Ft. (84.20 Sq. m)
 F. Floor: 5275 Sq. Ft. (49.06 Sq. m)
 Porch: 188 Sq. Ft. (17.50 Sq. m)

Proposed construction of a residential building in plot no: 14B s.no: 287/1A at okkiamthorapakkam billage saidapet taluk chengalpattu dist. scale: 1" = 8'0" (1:100)

owner: M. B. G. G. G. G.
 Licensed Surveyor: R. Mohan Rao, D.C.E.
 Phone: 44078
 LICENSED SURVEYOR
 Corporation of Madras
 REG. No: 14
 AMBATTUR TOWN SHIP
 ALANDUR MUNICIPALITY
 Consulting Engineer
 Office: 15, Madley Road
 V. NAGAR, MADRAS-600 017