




FRONT ELEVATION

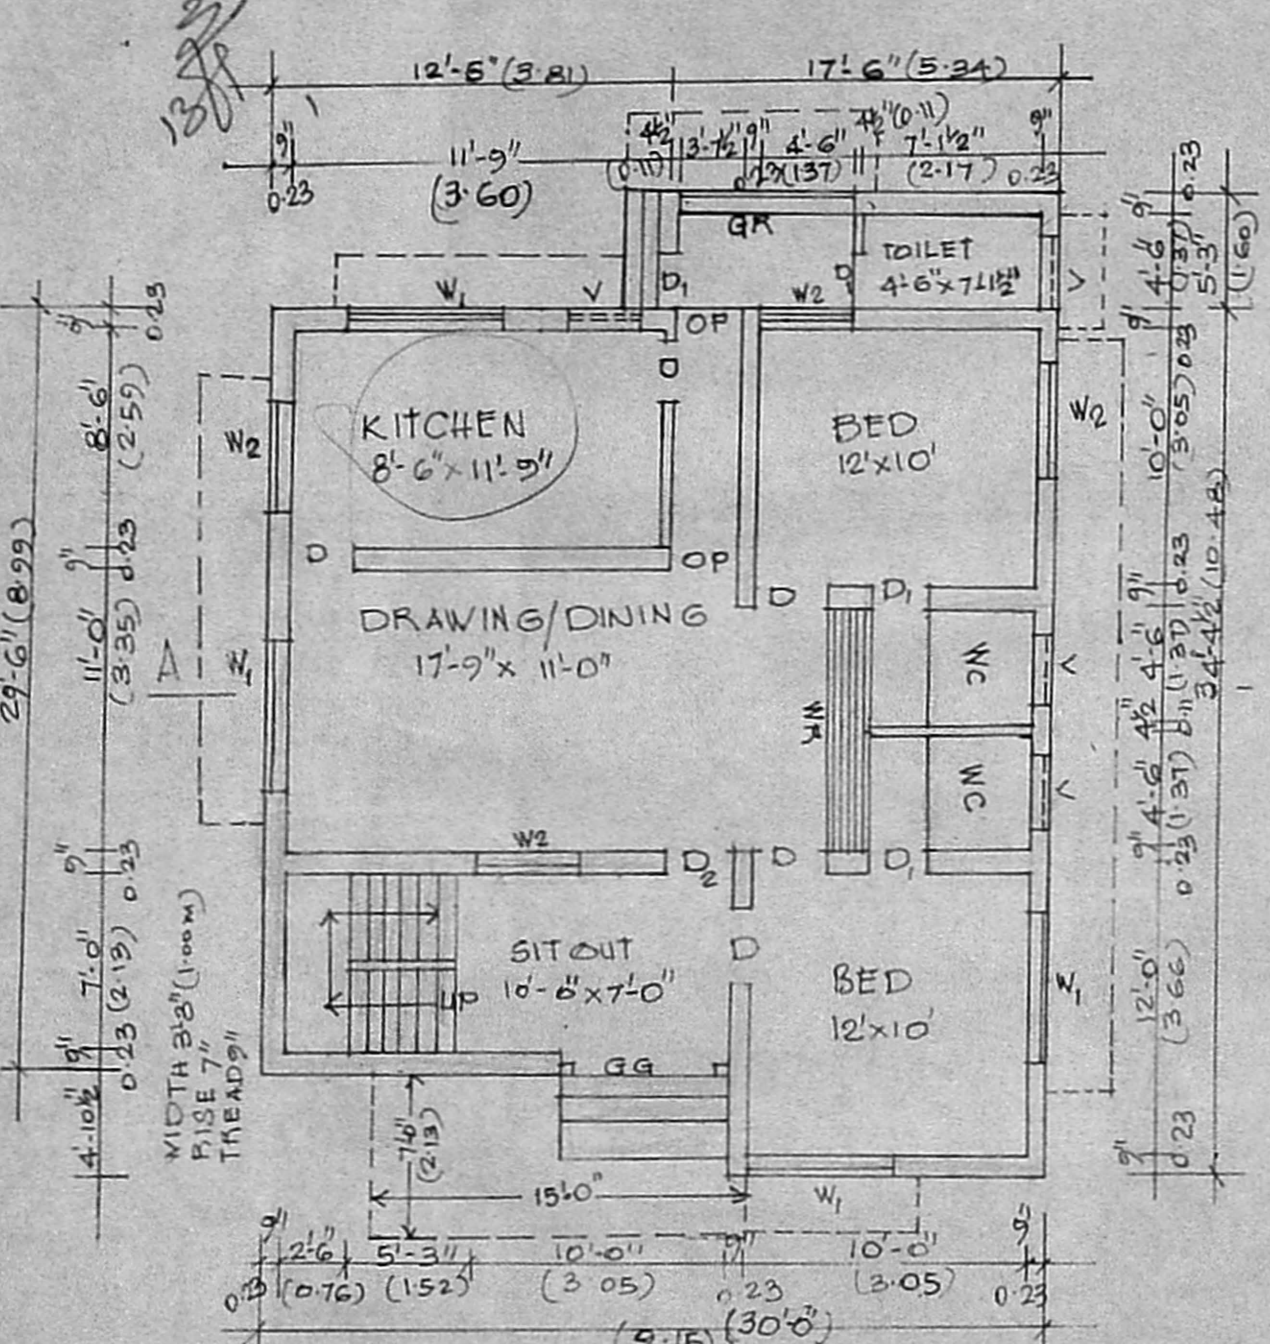


GROUND FLOOR PLAN.

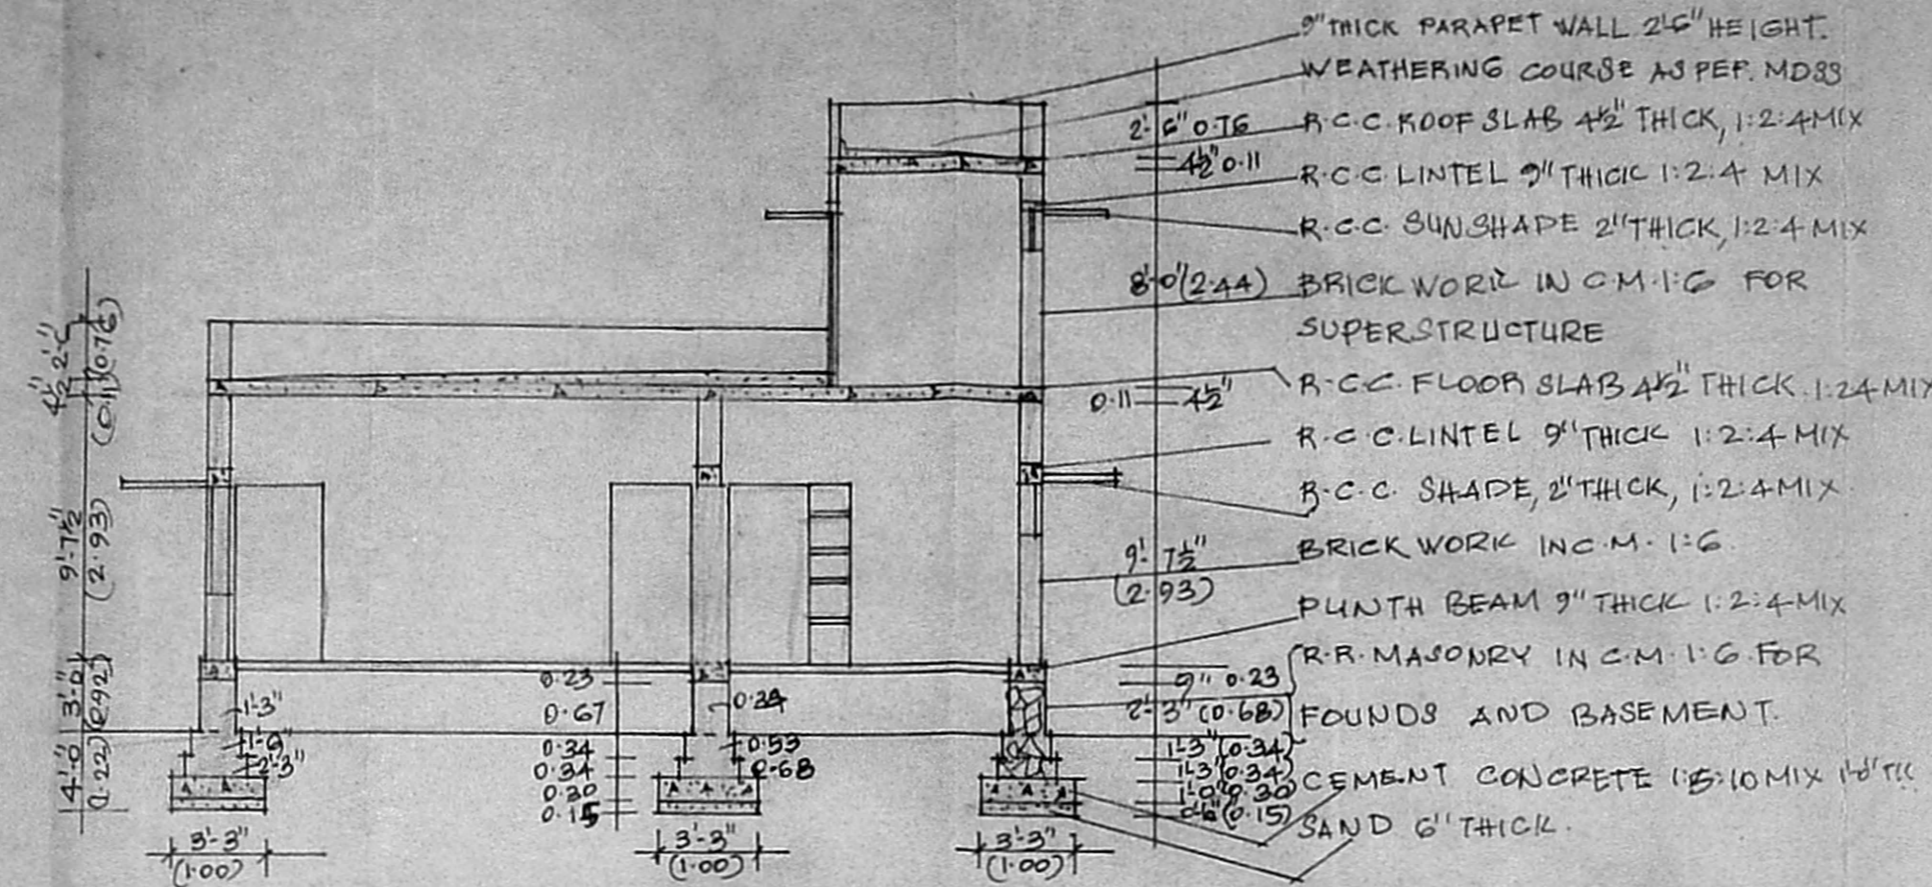


SECTION ON ABC

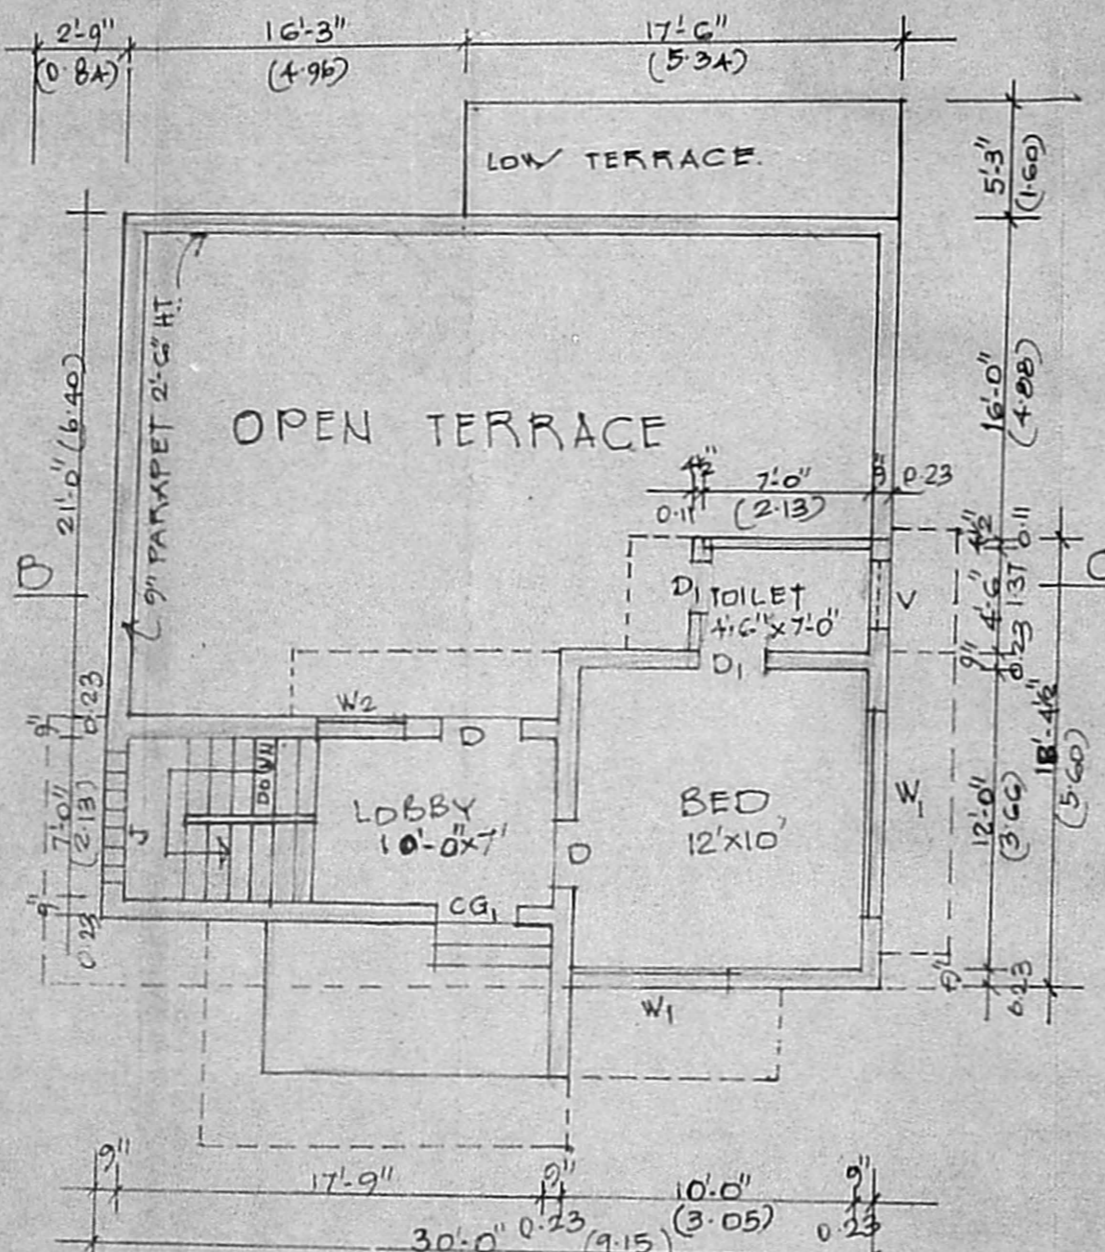

FIRST FLOOR PLAN

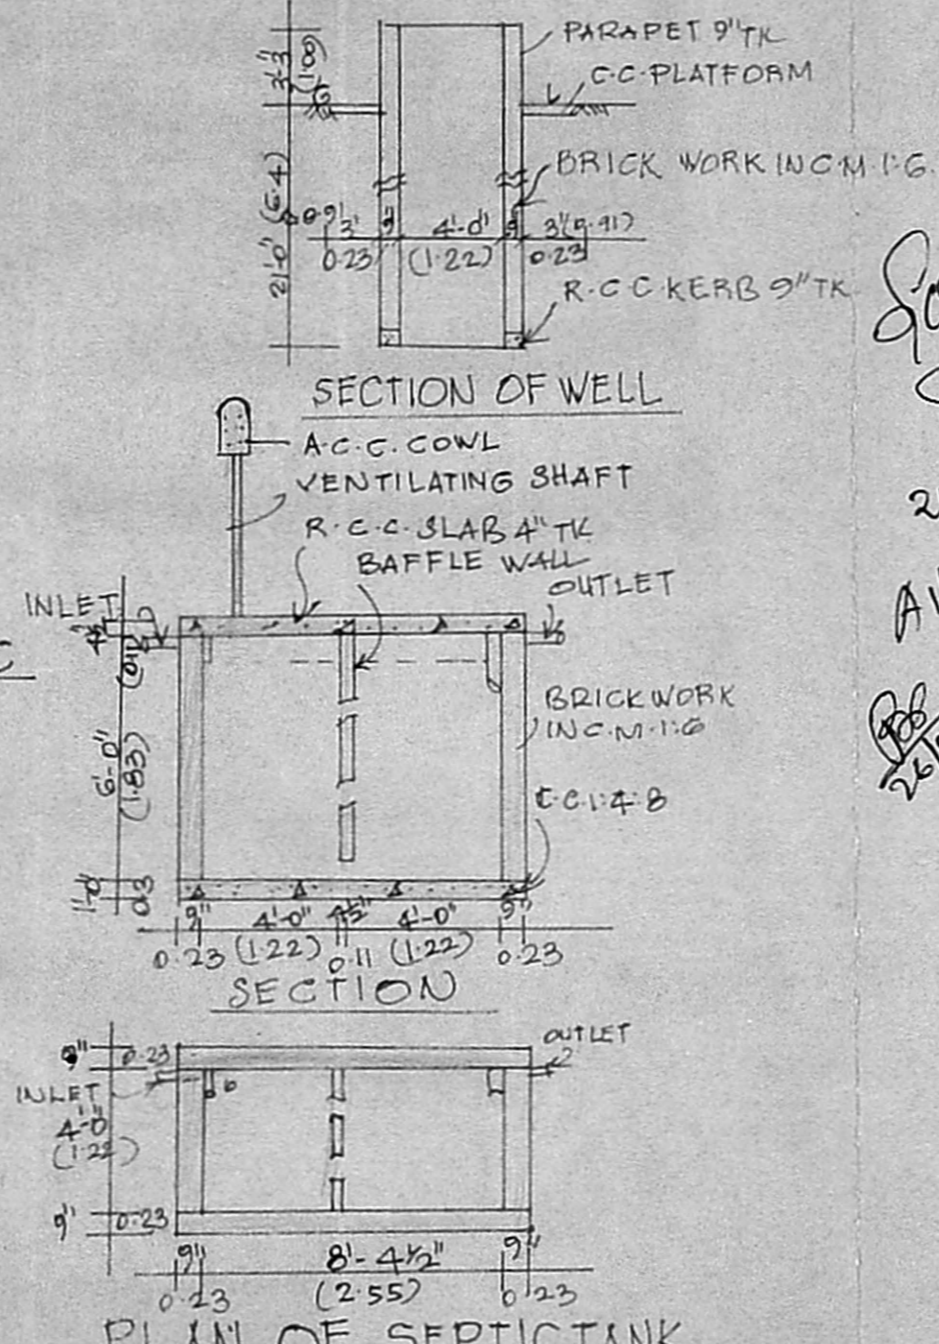

PLAN OF SEPTICTANK

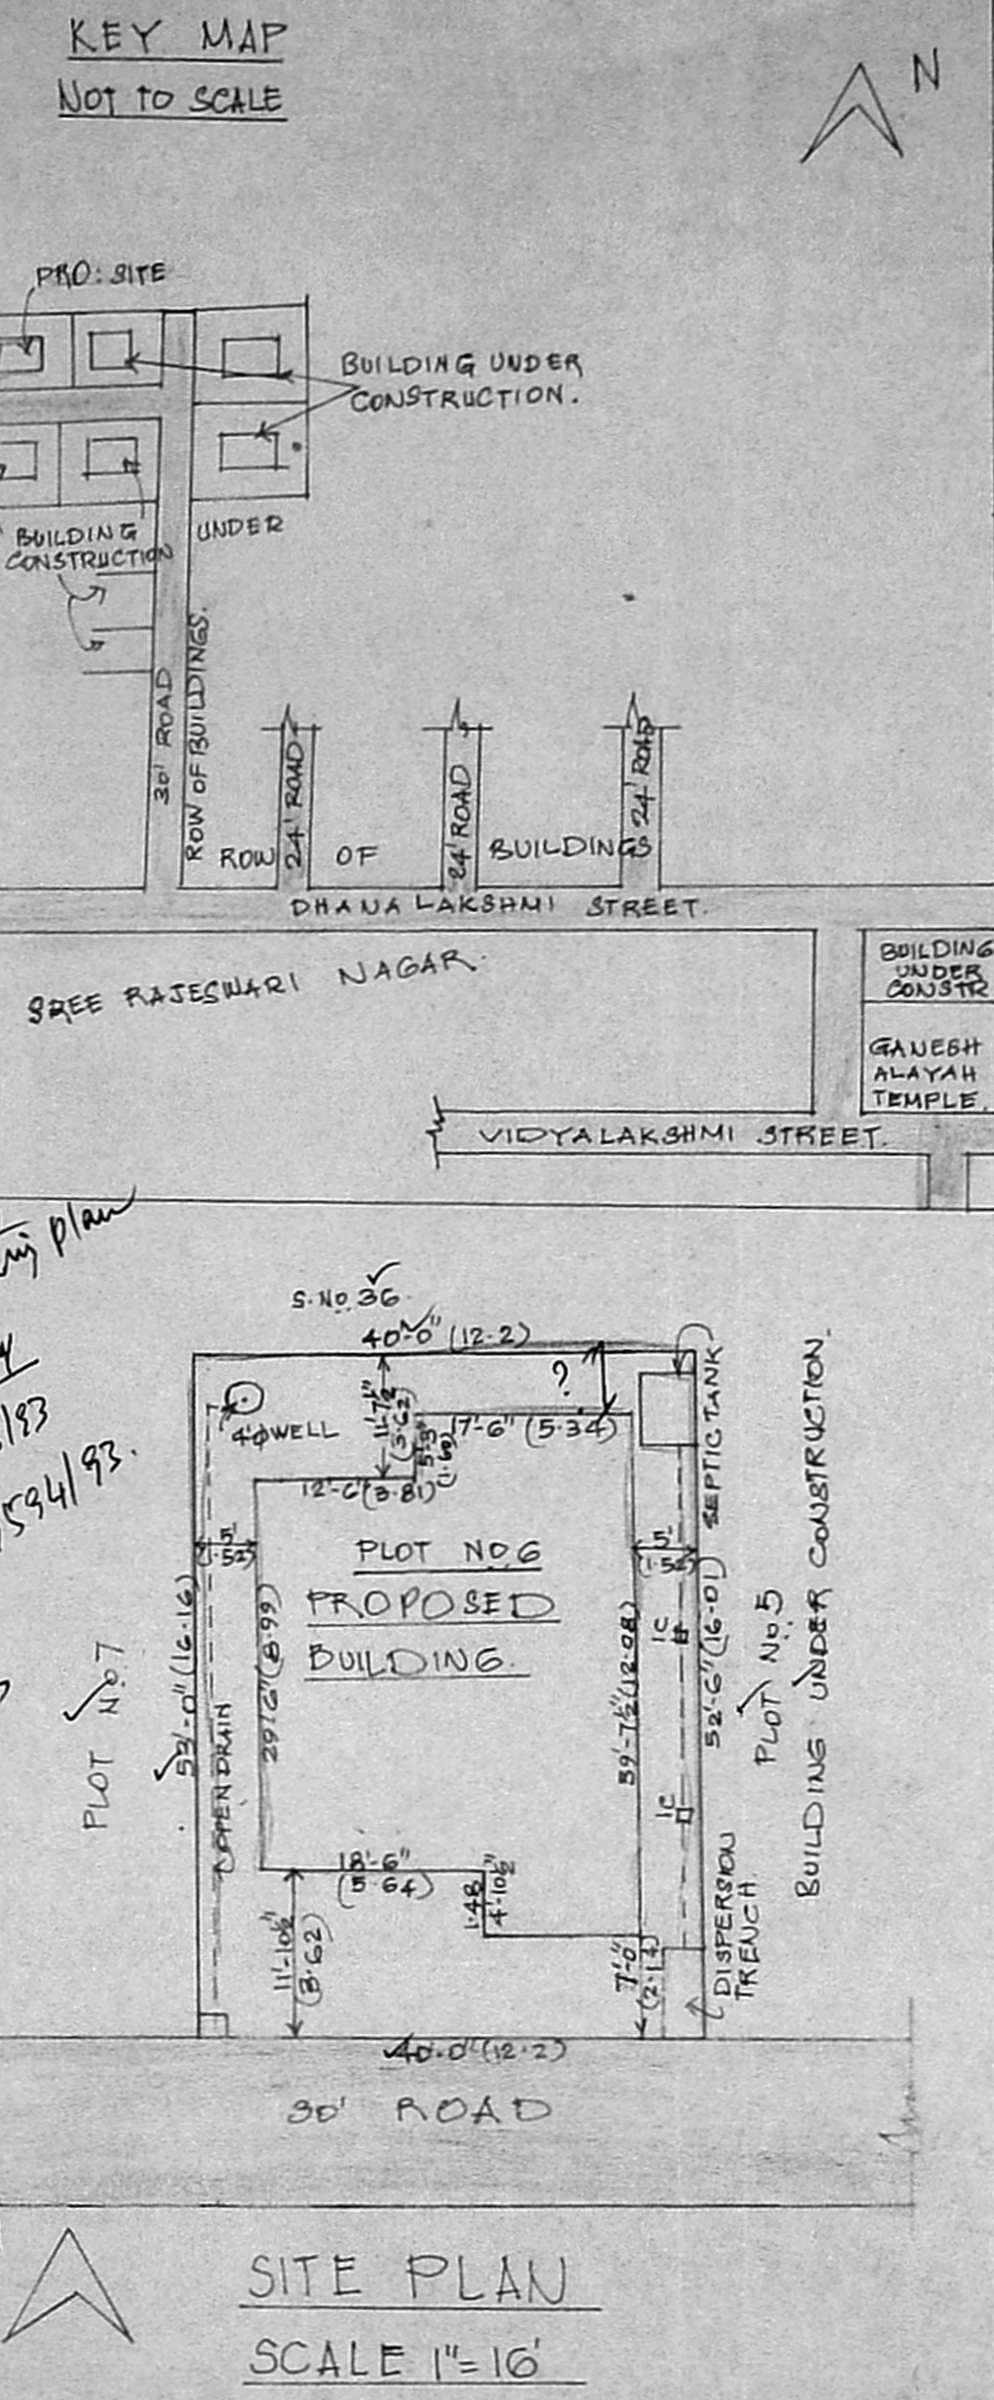

SITE PLAN
SCALE 1"=16'

PROPOSED CONSTRUCTION OF A RESIDENTIAL BUILDING IN PLOT NO. 6, S NO. 38/2 OF SELAIYUR VILLAGE, TAMBARAM MUNICIPALITY (SREE RAJESWARI-NAGAR EXTENSION).

MMDA APPROVED NO PPD/LO. NO. 120/91 PPA. No. 2
SCALE 1"=16' (1:100) & 1"=200'

REFERENCE

D	C.W. DOOR PANELLED	5'-0" x 7'-0" (092 x 213)
D ₁	C.W. DOOR PANELLED	2'-6" x 7'-0" (066 x 213)
D ₂	C.W. DOOR PANELLED	3'-3" x 7'-0" (100 x 213)
OP	DOOR OPENING	5'-3" x 7'-0" (100 x 213)
GG	GRILL GATE	6'-6" x 7'-0" (200 x 213)
GG ₁	GRILL GATE	3'-3" x 7'-0" (100 x 213)
GR	GRILL FIXED	8'-0" x 7'-0" (244 x 213)
W ₁	C.W. WINDOW GLAZED	6'-0" x 4'-6" (182 x 137)
W ₂	C.W. WINDOW GLAZED	4'-6" x 4'-6" (137 x 137)
V	C.W. VENTILATOR GLAZED	3'-0" x 1'-6" (091 x 045)
WB	WARDROBE	5'-4 1/2" x 7'-0" (286 x 213)
J	R.C.C. JALY WORK	6'-0" x 8'-0" (183 x 244)

PLINTH AREA OF BUILDING GF. 1033 S.M. 96 M² FF 352 S.M.
FLOOR AREA OF BUILDING GF. 838 S.M. 78 M² FF 275 S.M.
PLOT AREA . 2110 S.M. 196 M².
FSI COVERAGE. 1033+352 ÷ 2110 = 0.856.

PROPOSALS ARE SHOWN
EXISTING ROAD SHOWN
PLOT BOUNDARY SHOWN

OWNER

Mrs. Prasanna Dhanaraj
MRS. PRASANNA DHANARAJ, BEE
ENGINEER & LICENSED SURVEYOR,
TAMBARAM MUNICIPALITY,
2, ANTONY STREET,
EAST TAMBARAM, MADRAS-600 059.
LICENSED SURVEYOR