



ELEVATION

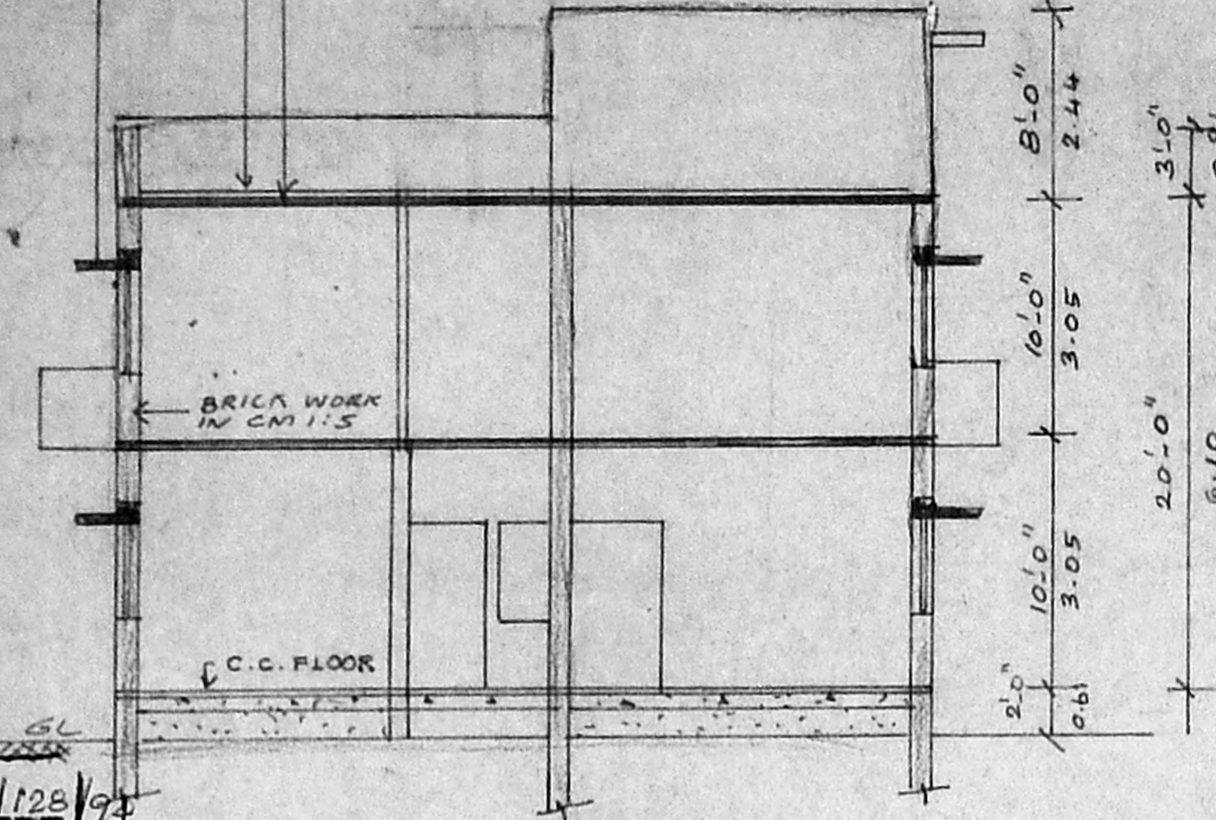


SECTION ON 'AB'

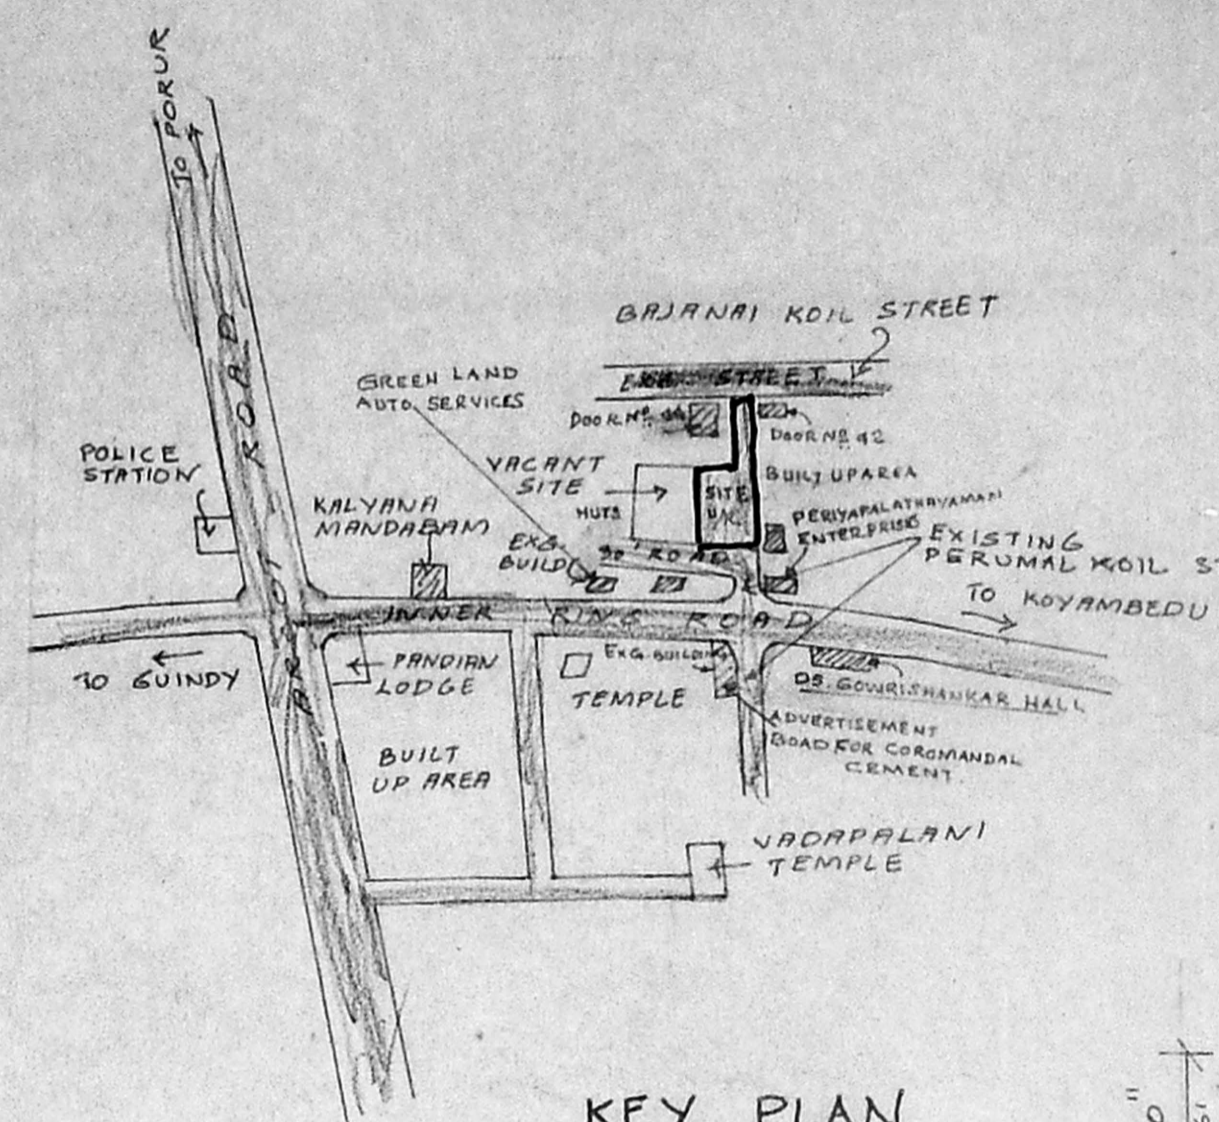


KEY PLAN

NOT TO SCALE


Planning Permit No. A/16232/128/97
APPROVED
 SUBJECT TO THE CONDITIONS IN THIS OFFICE ENTER.
 No. A/27525/97 Date 10/5/94
 FOR MEMBER SECRETARY
 MADRAS METROPOLITAN
 DEVELOPMENT AUTHORITY
 MADRAS - 600 008.

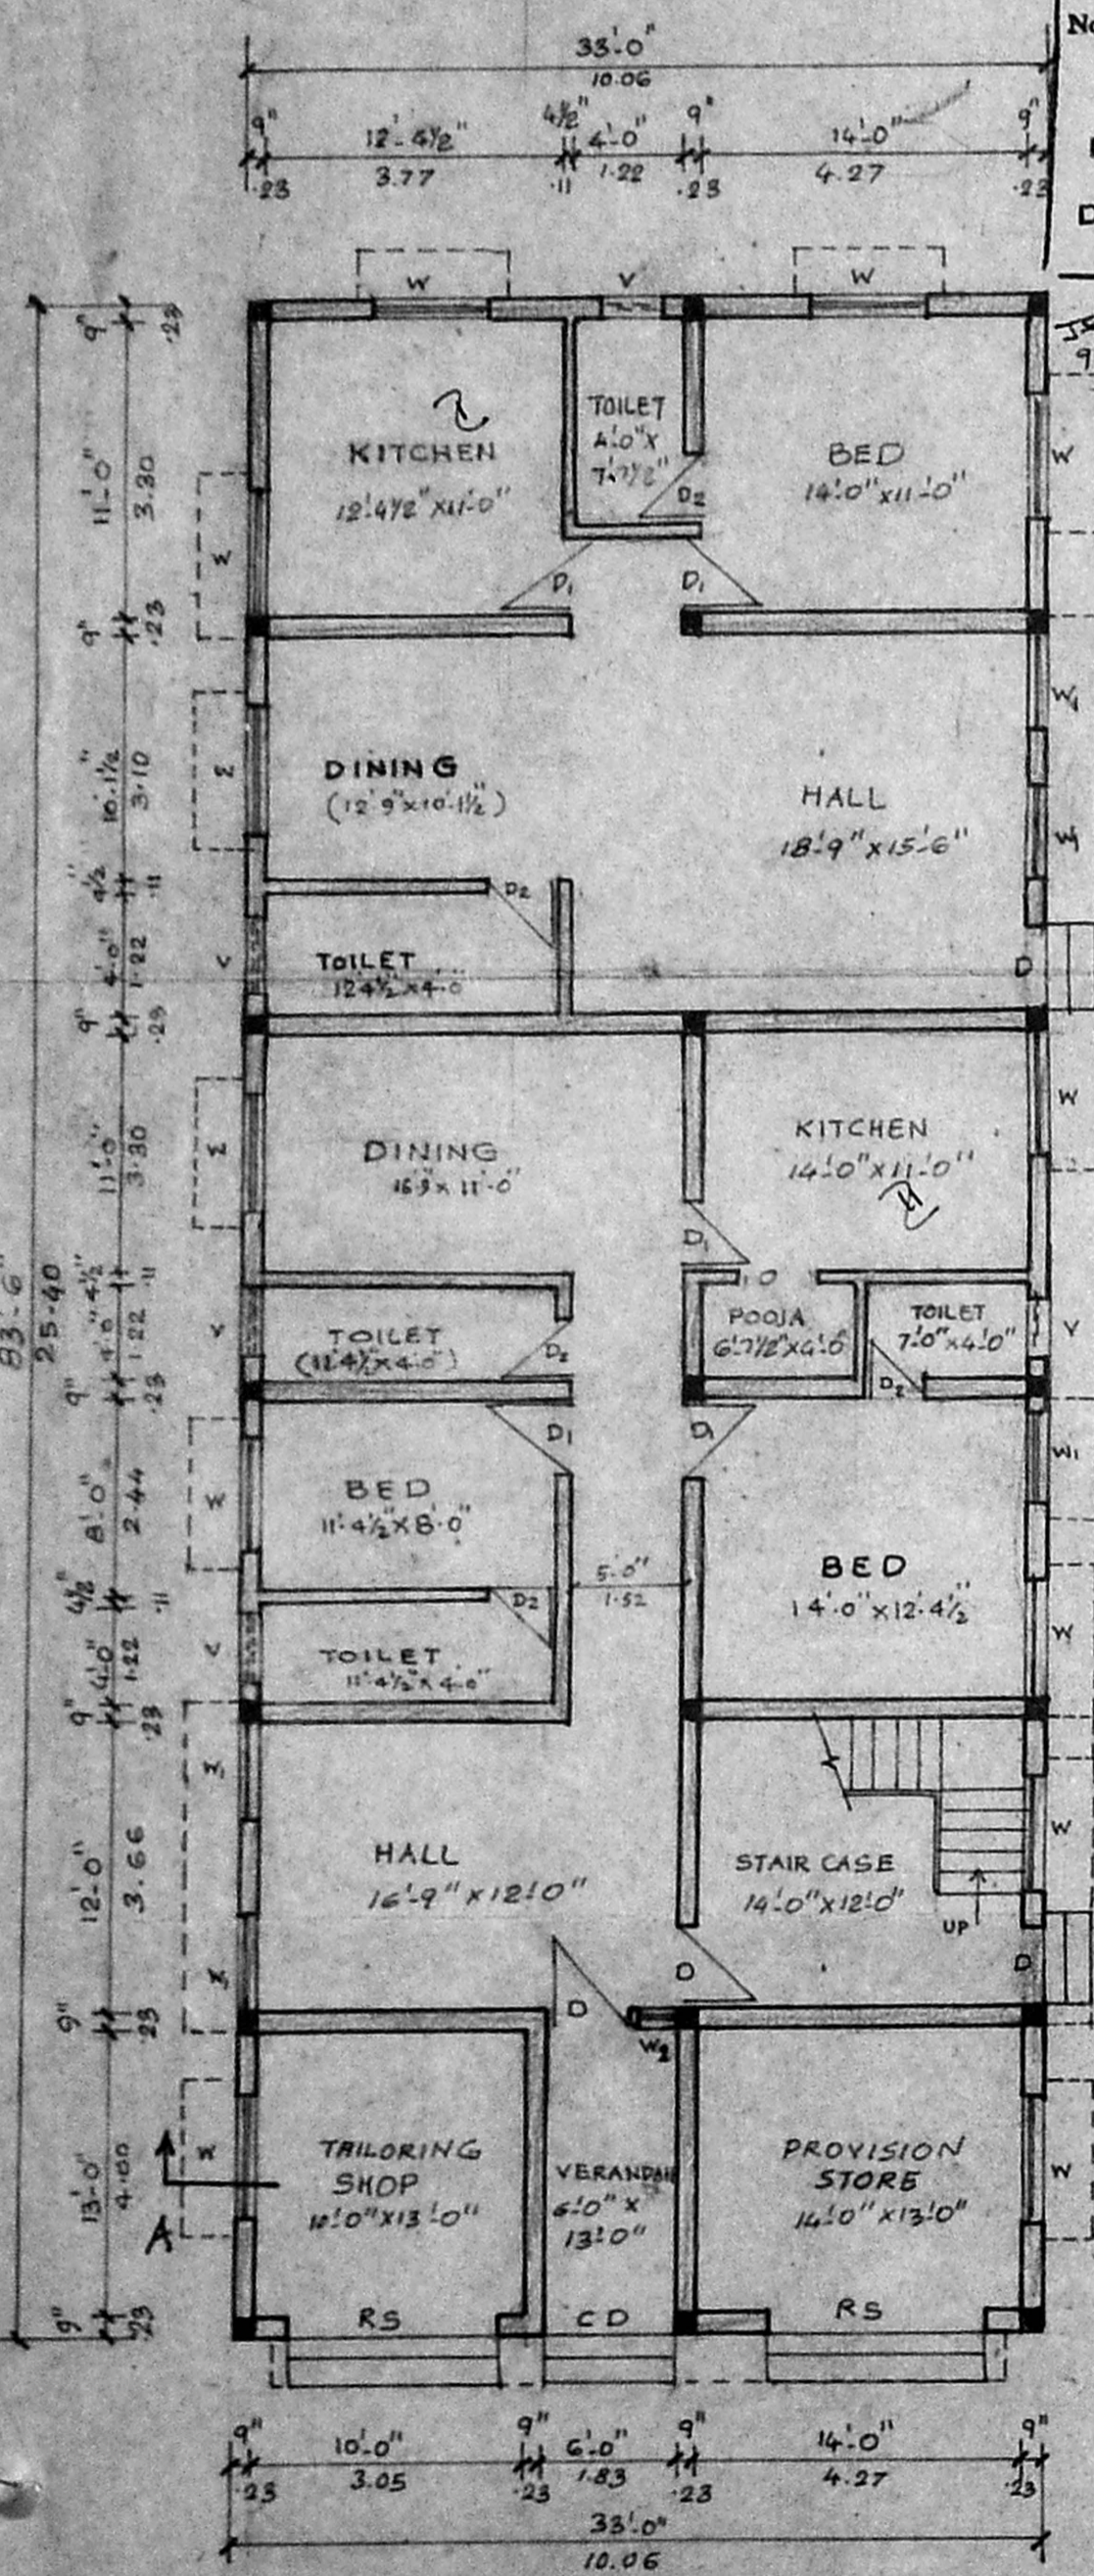


GROUND FLOOR PLAN

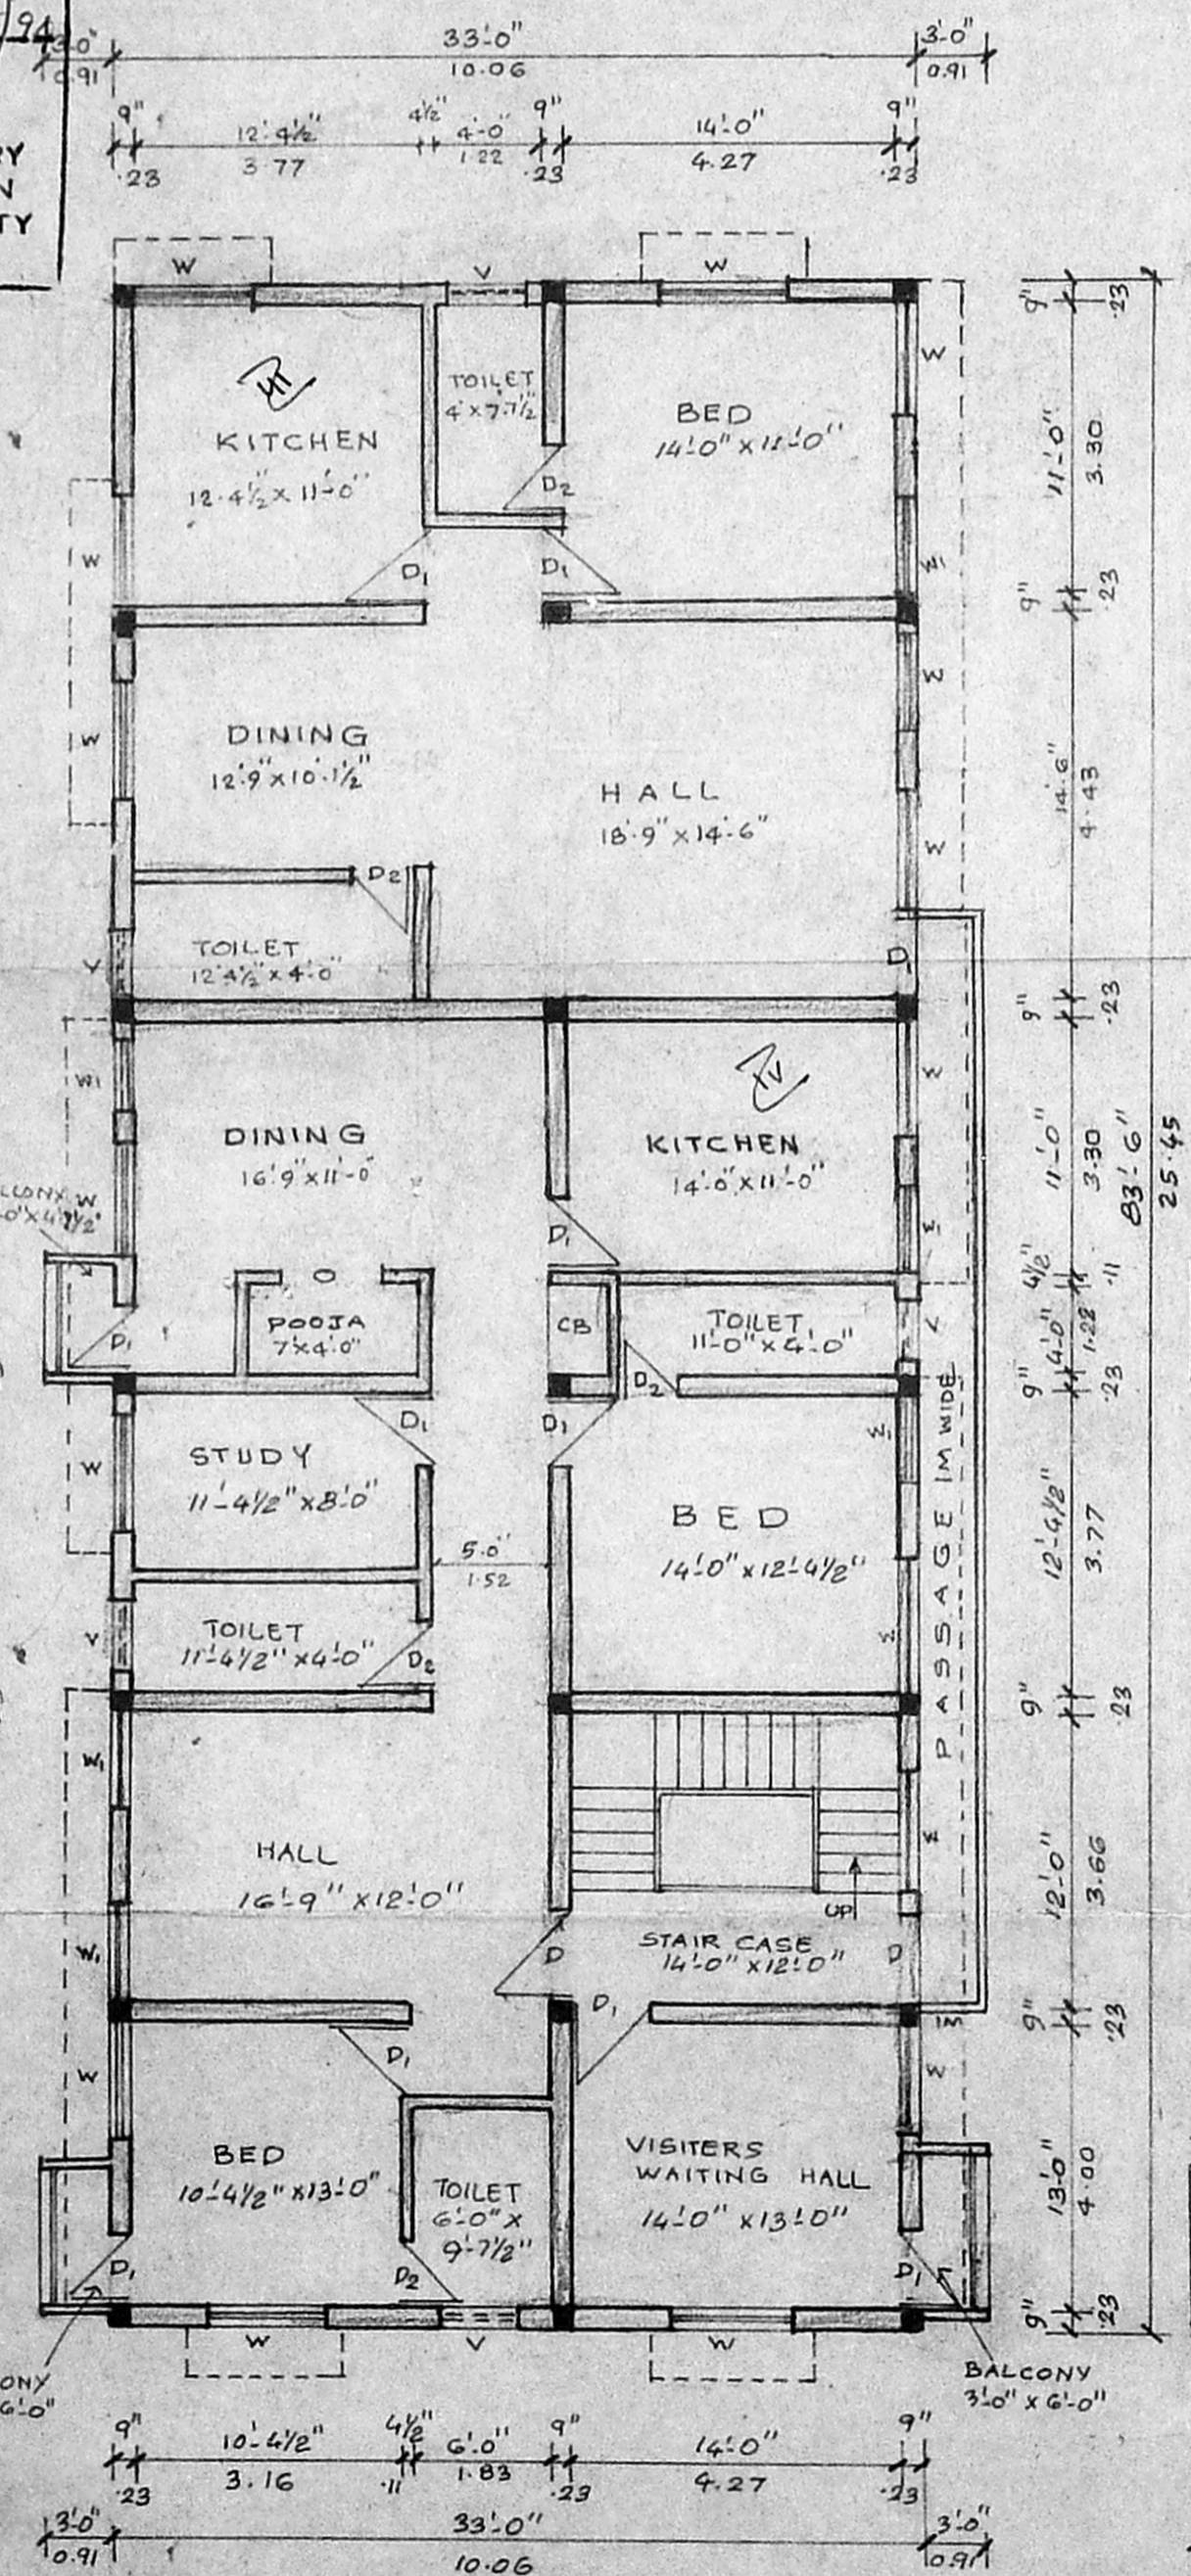


FIRST FLOOR PLAN

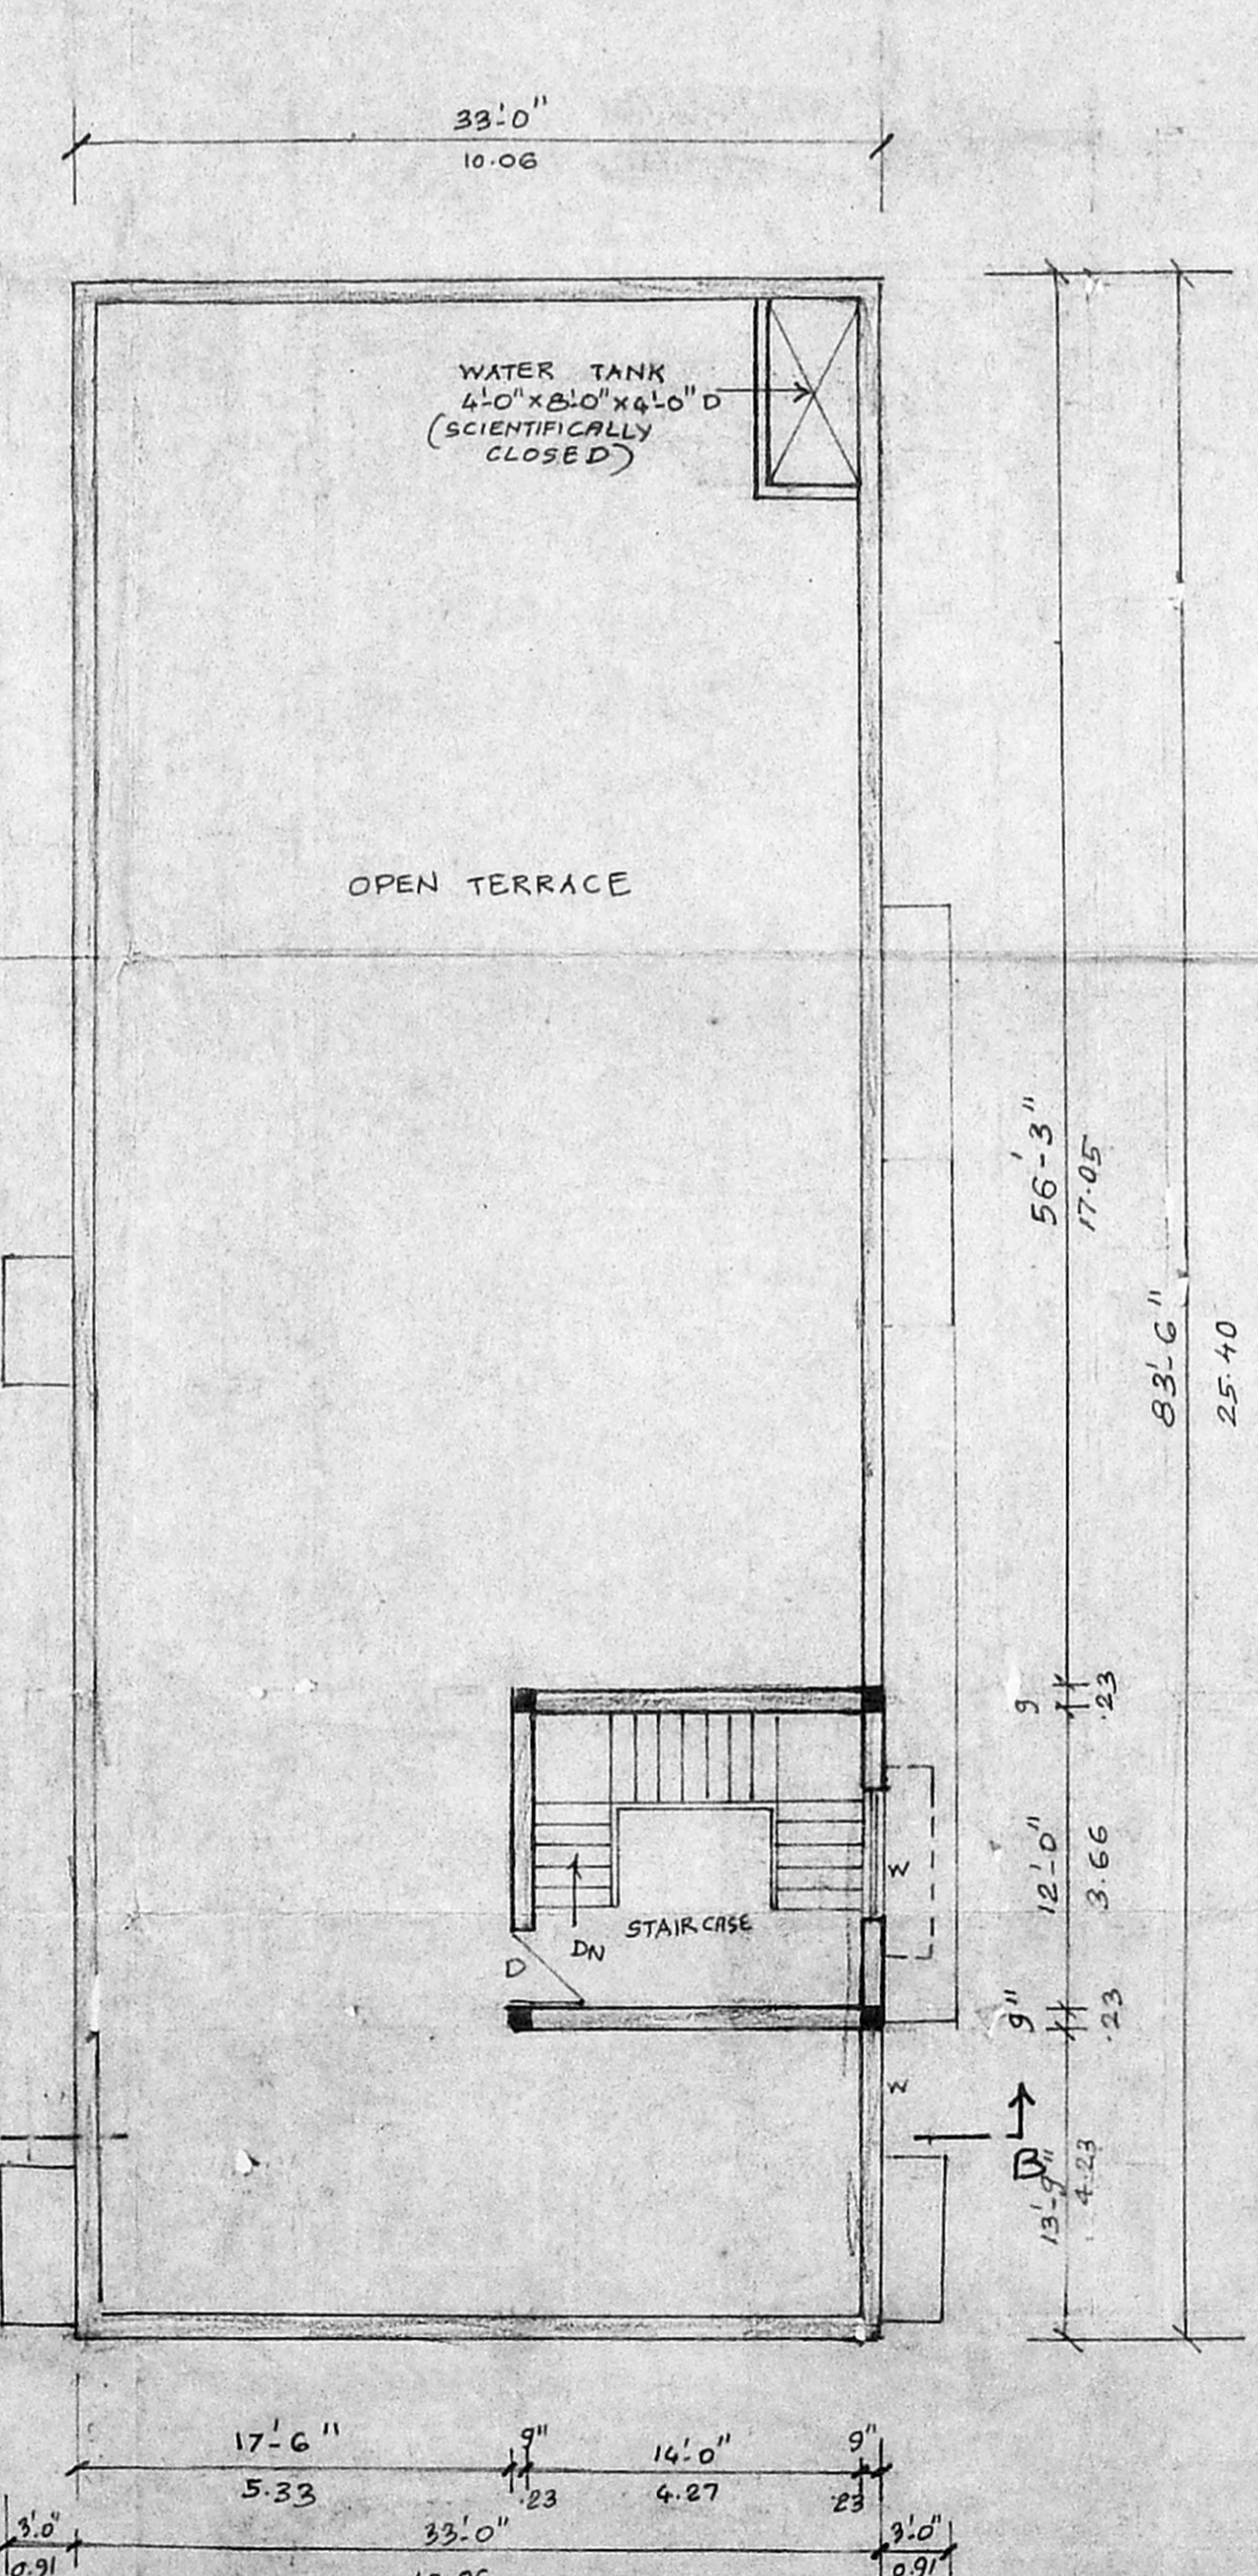


TERRACE FLOOR PLAN

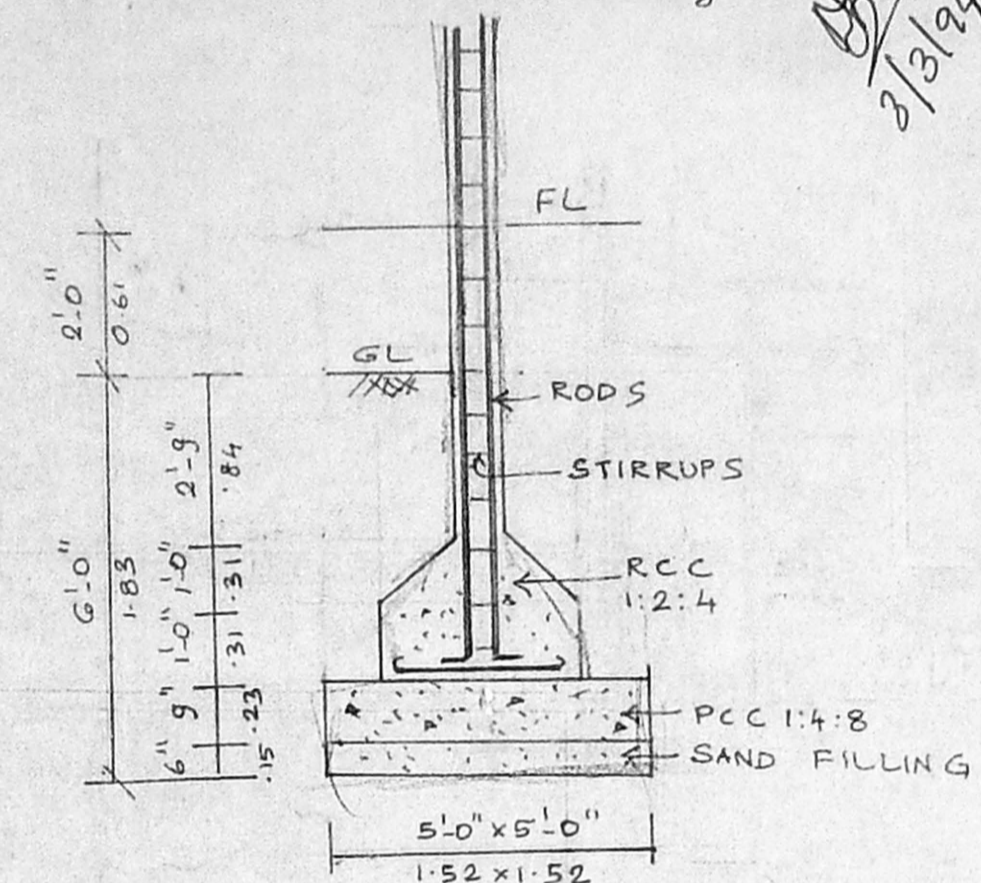

COLUMN FOUNDATION
DETAIL

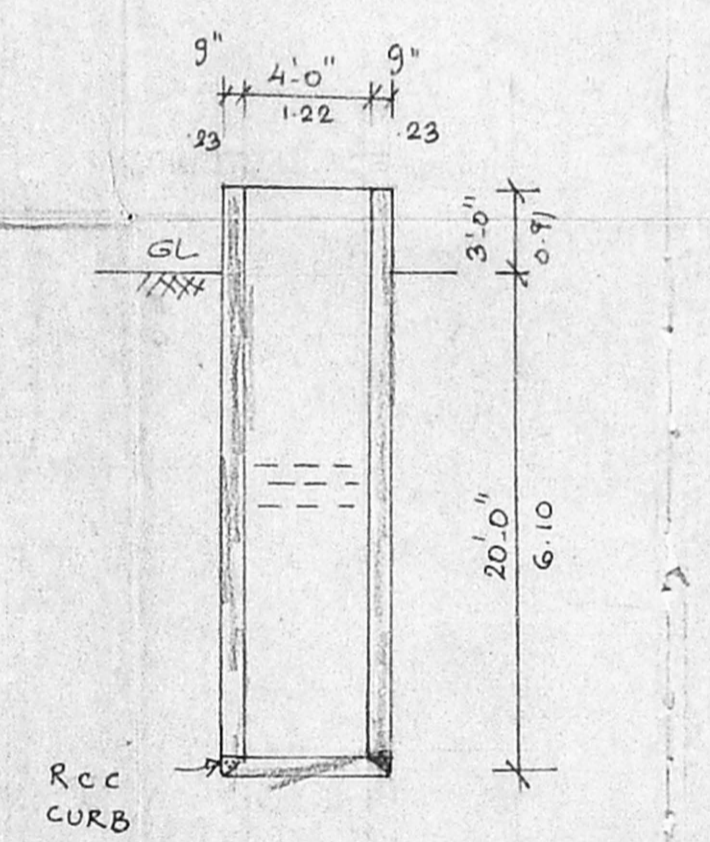

WELL DETAIL
(SCIENTIFICALLY CLOSED)

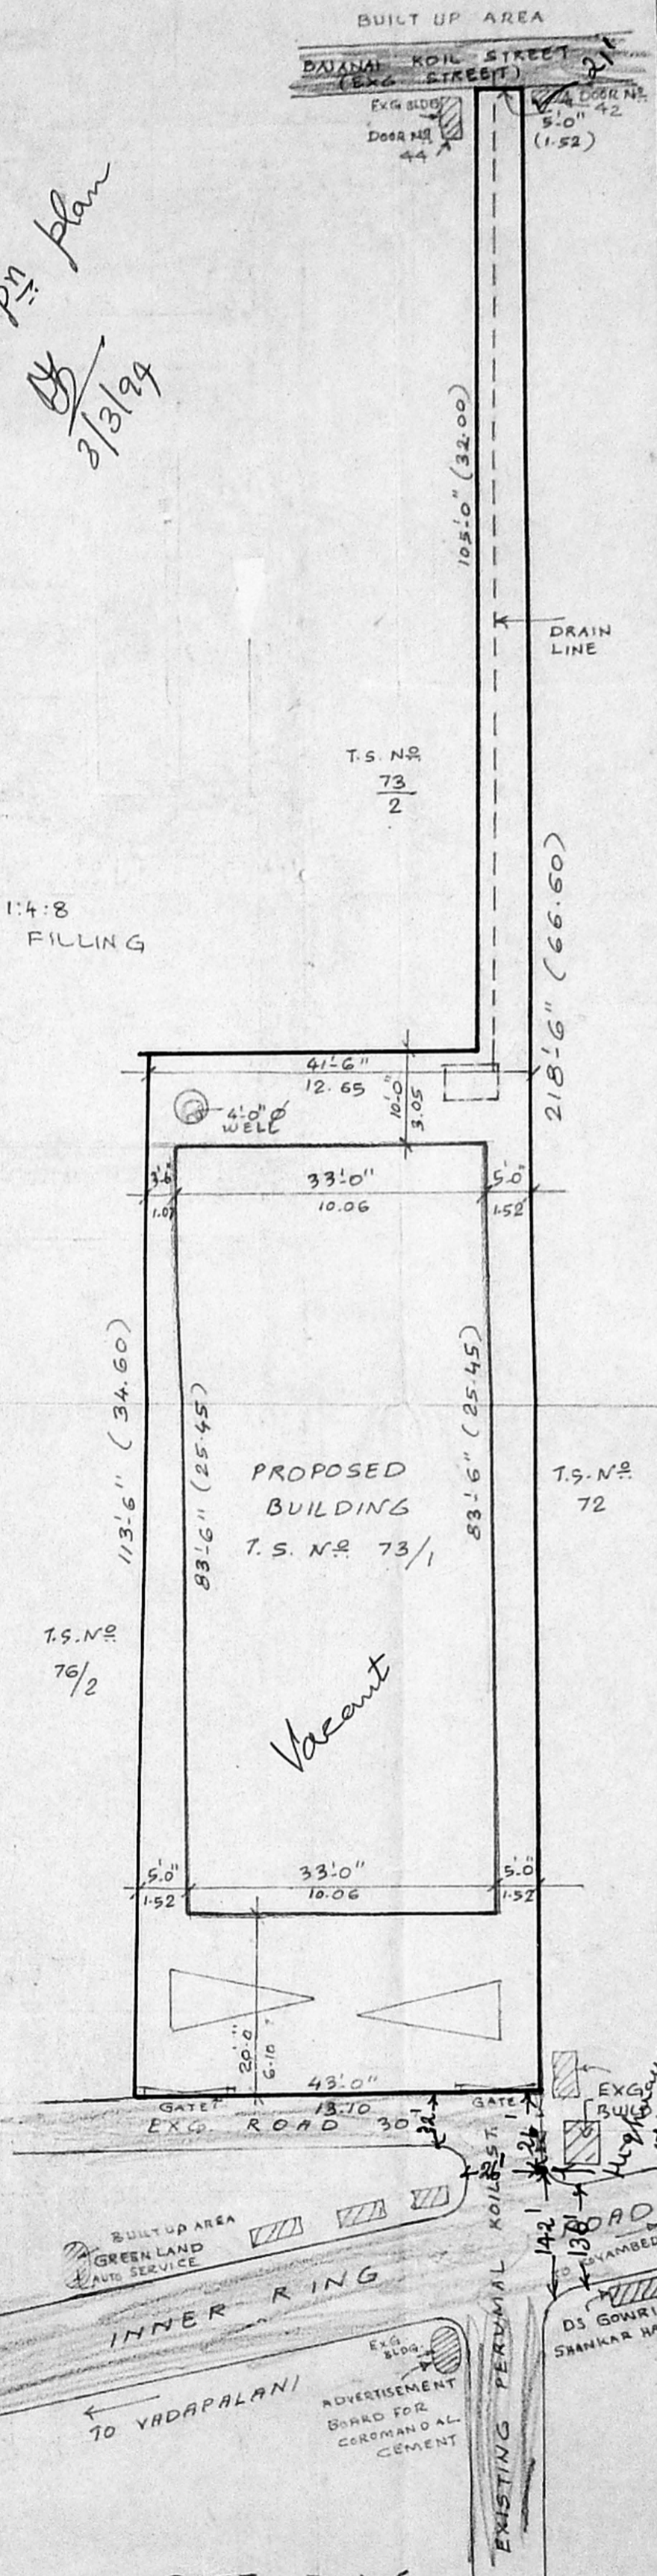

SITE PLAN
SCALE 1"=16'0"

JOINERY'S

CD COLLAPSIBLE DOOR	8'0" x 7'0"	1.83 x 2.12
RS ROLLING SHUTTER (STEEL)	8'0" x 12'0"	2.44 x 2.12
D PANELLED DOOR	3'3" x 2'0"	1.01 x 2.12
P PANELLED DOOR	3'0" x 2'0"	0.91 x 2.12
D2 PANELLED DOOR	2'6" x 2'0"	0.76 x 2.12
W GLAZED WINDOW	5'0" x 4'6"	1.52 x 1.37
W1 GLAZED WINDOW	4'0" x 4'6"	1.22 x 1.37
W2 GLAZED WINDOW	2'0" x 4'6"	0.61 x 1.37
V GLAZED VENTILATOR	3'0" x 2'0"	0.91 x 2.12

SPECIFICATIONS

- COLUMN FOUNDATION RCC 1:2:4
- BRICK WORK IN CM 1:5
- PLASTERING IN CM 1:3
- RCC ROOF SLAB 1:2:4
- WEATHERING COURSE IN CM 1:3
- RCC STEPS IN 1:2:4

PLAN SHOWING THE PROPOSED RESIDENTIAL BUILDING IN S.N. 167, BLOCK N. 4, T.S. N. 73/1, D.N. 59/1, AT PERUMAL KOIL STREET, SALIGRAMAM VILLAGE, EGMORE - NUNGAMBAKKAM TALUK, MADRAS.

SCALE = 1"=8'0" (1:100)

COLOUR INDEX

- PROPOSED
- PLOT BOUNDARY
- ROADS

AREA STATEMENT

	Sq. Ft.	Sq. M
PLOT AREA	5320	494.23
GROUND FLOOR	2755.50	255.99
FIRST FLOOR	2289	268.39
TOTAL	5644.50	524.38

PLOT COVERAGE = 54%
F.S. 1 = 1.06

M. Nagaraj
SIGNATURE OF OWNER

M R DEENA KUMAR, B.Sc. D.C.E.
Consulting Civil Engineer & Contractor.
Madras Corporation Licensed Surveyor.
Licence No: 139
Off: 18/2 Red Hills Road, Kottivur,
Madras 93 (Opp Moogambigai Theatre)
RS-12, Sixth Main Road, Jambhar Nagar
Agaram, Madras 600 02
SIGNATURE OF LICENSED SURVEYOR