




ELEVATION

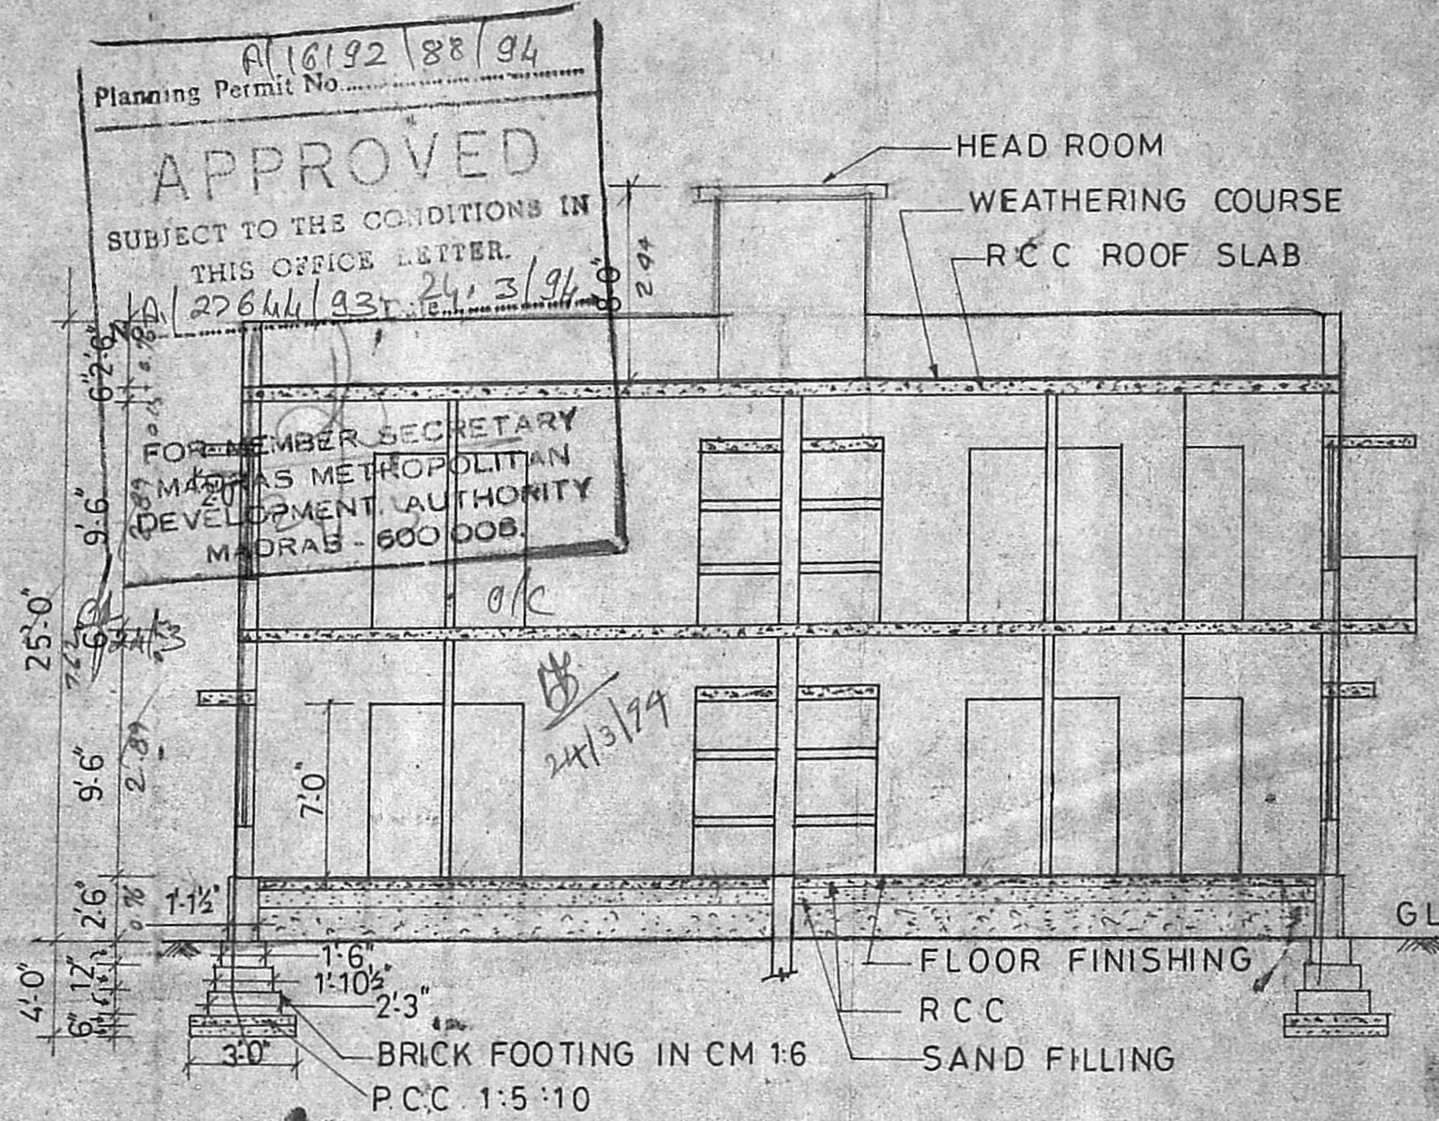

SECTION ON 'XY'

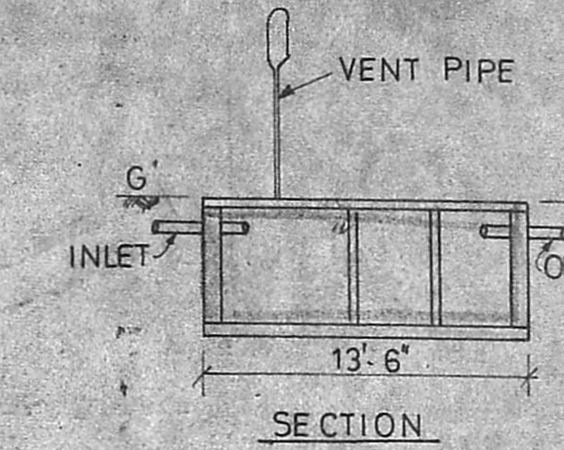


SECTION

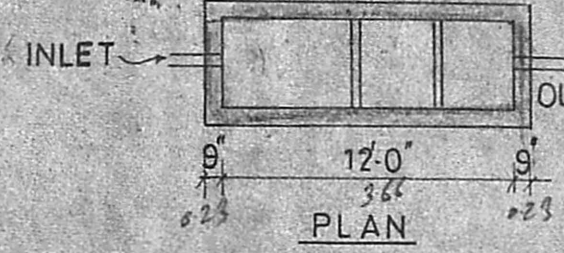


PLAN

SEPTIC TANK

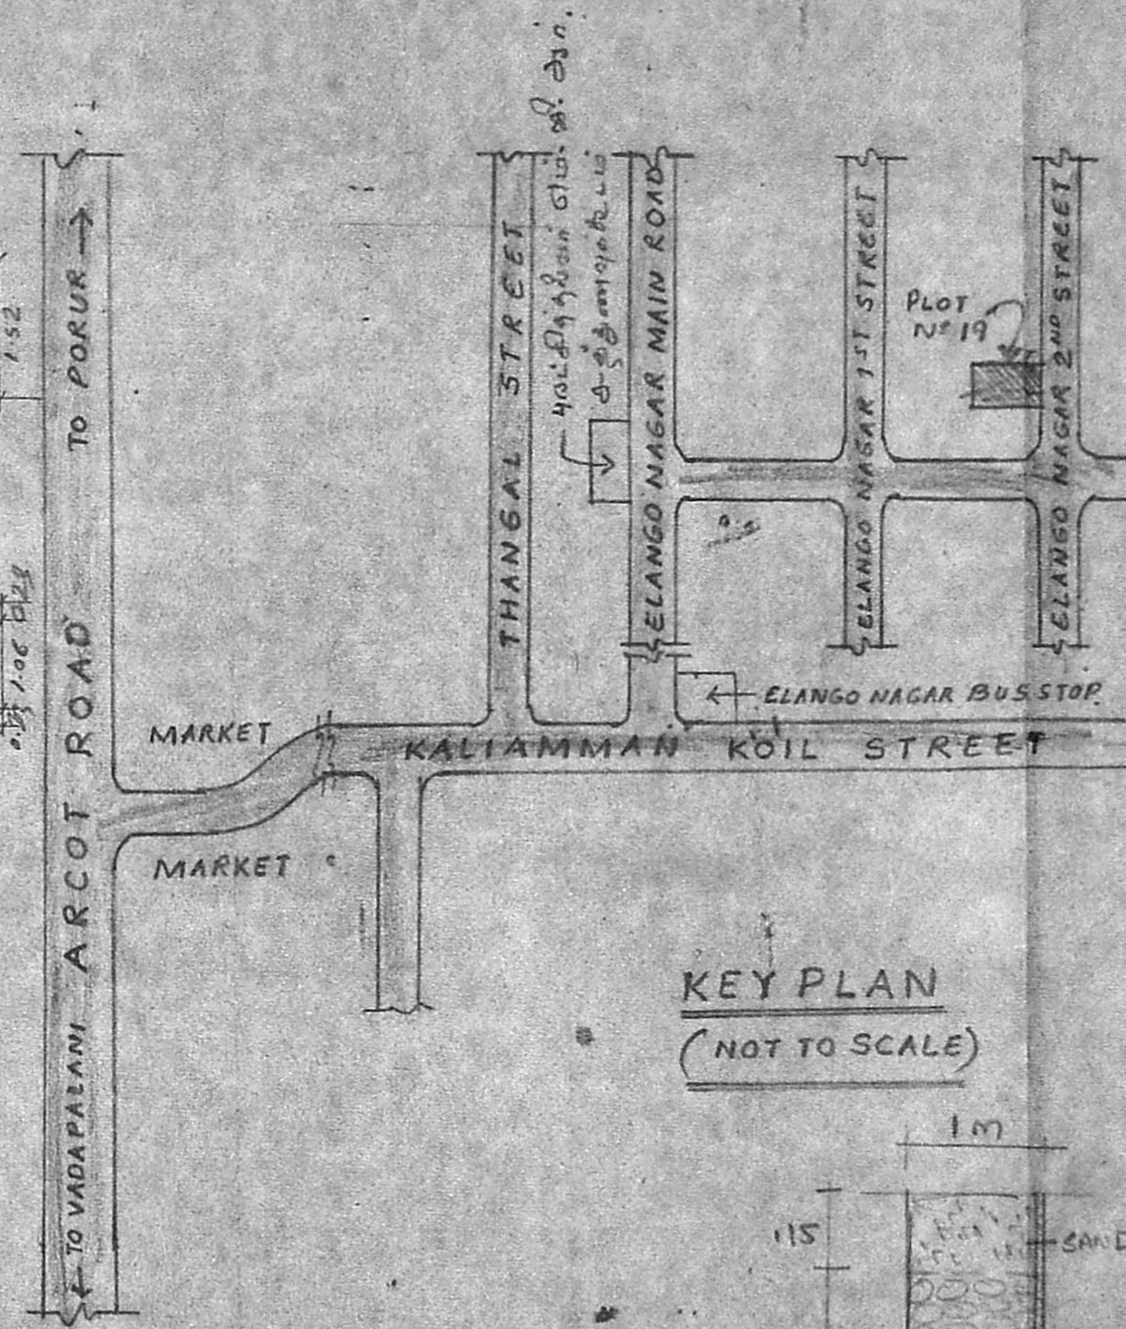


KEY PLAN


(NOT TO SCALE)

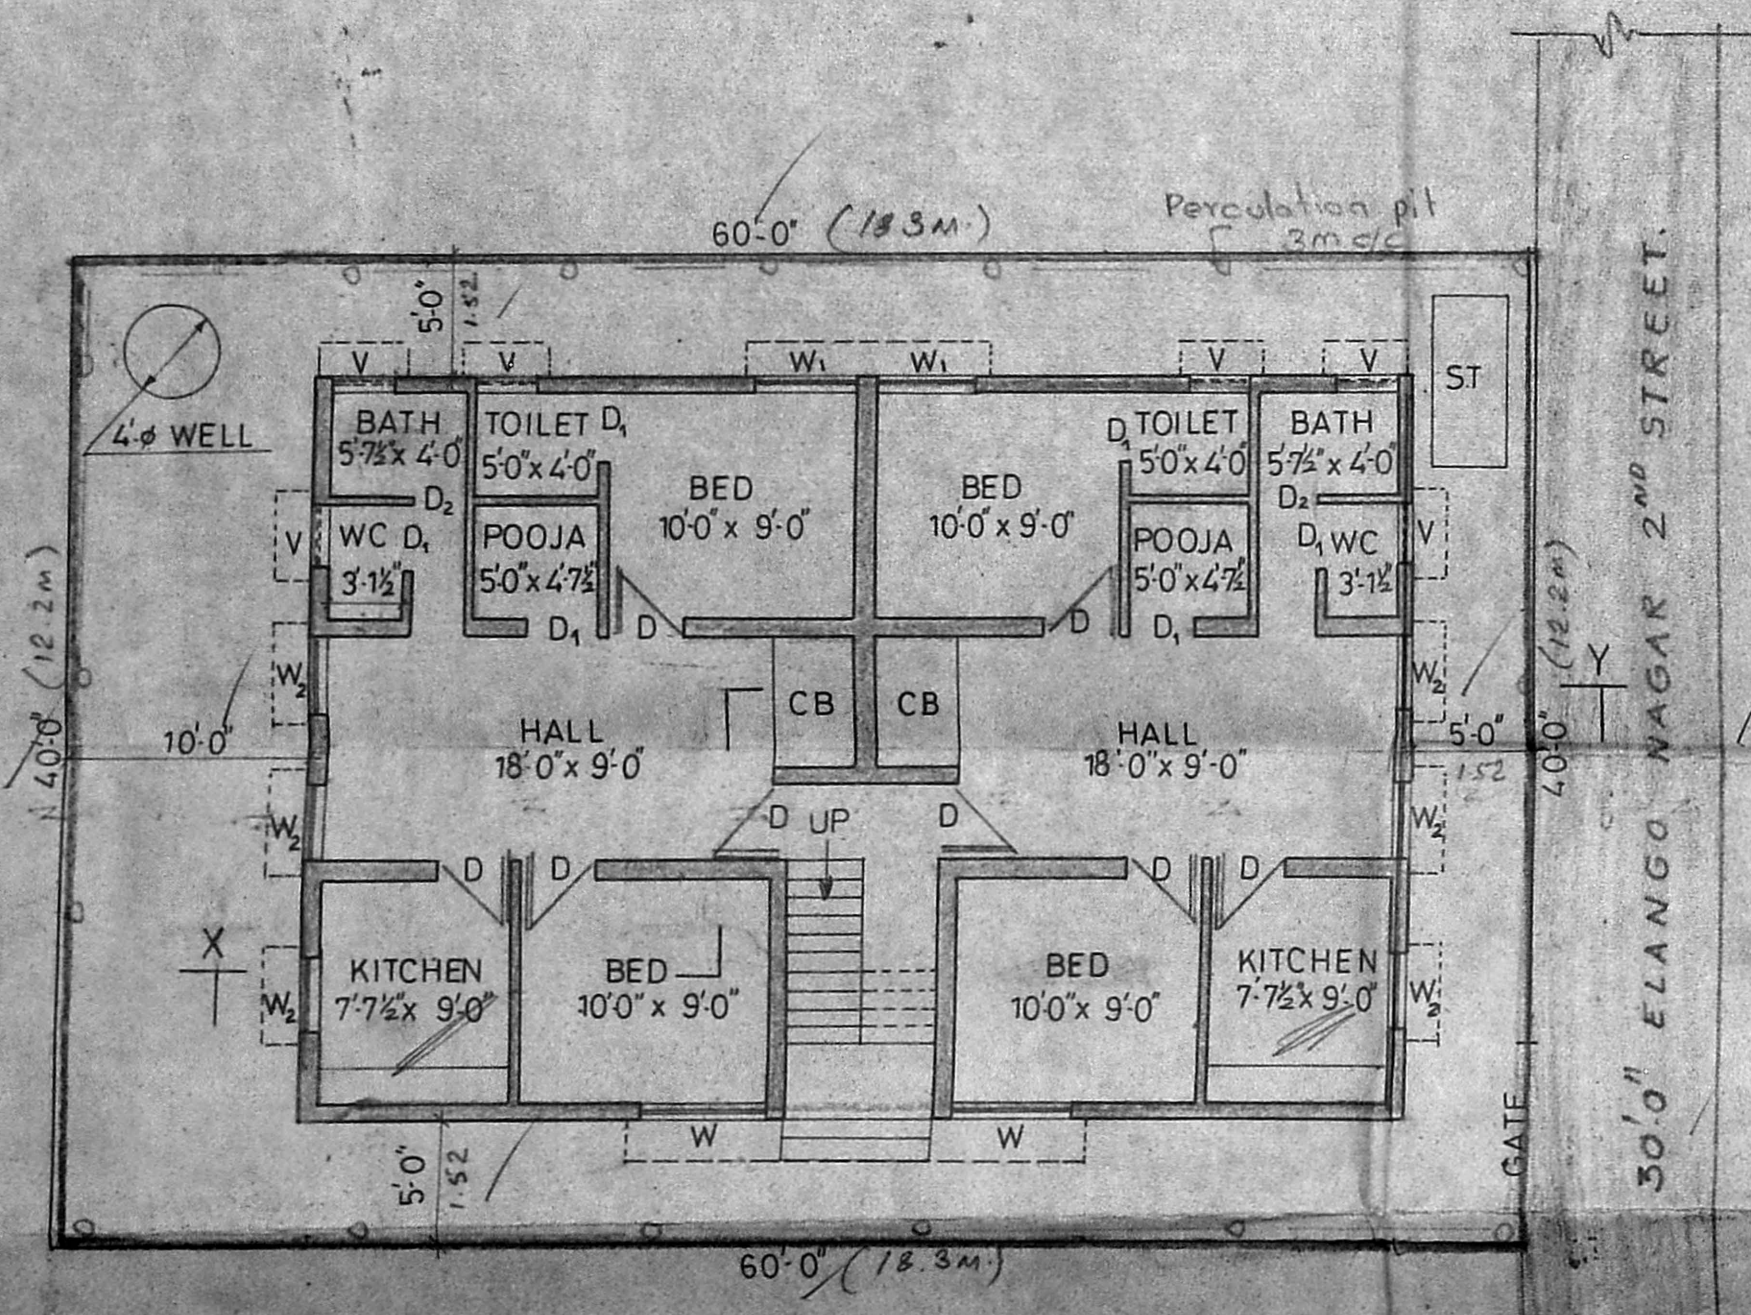


GROUND FLOOR CUM SITE PLAN

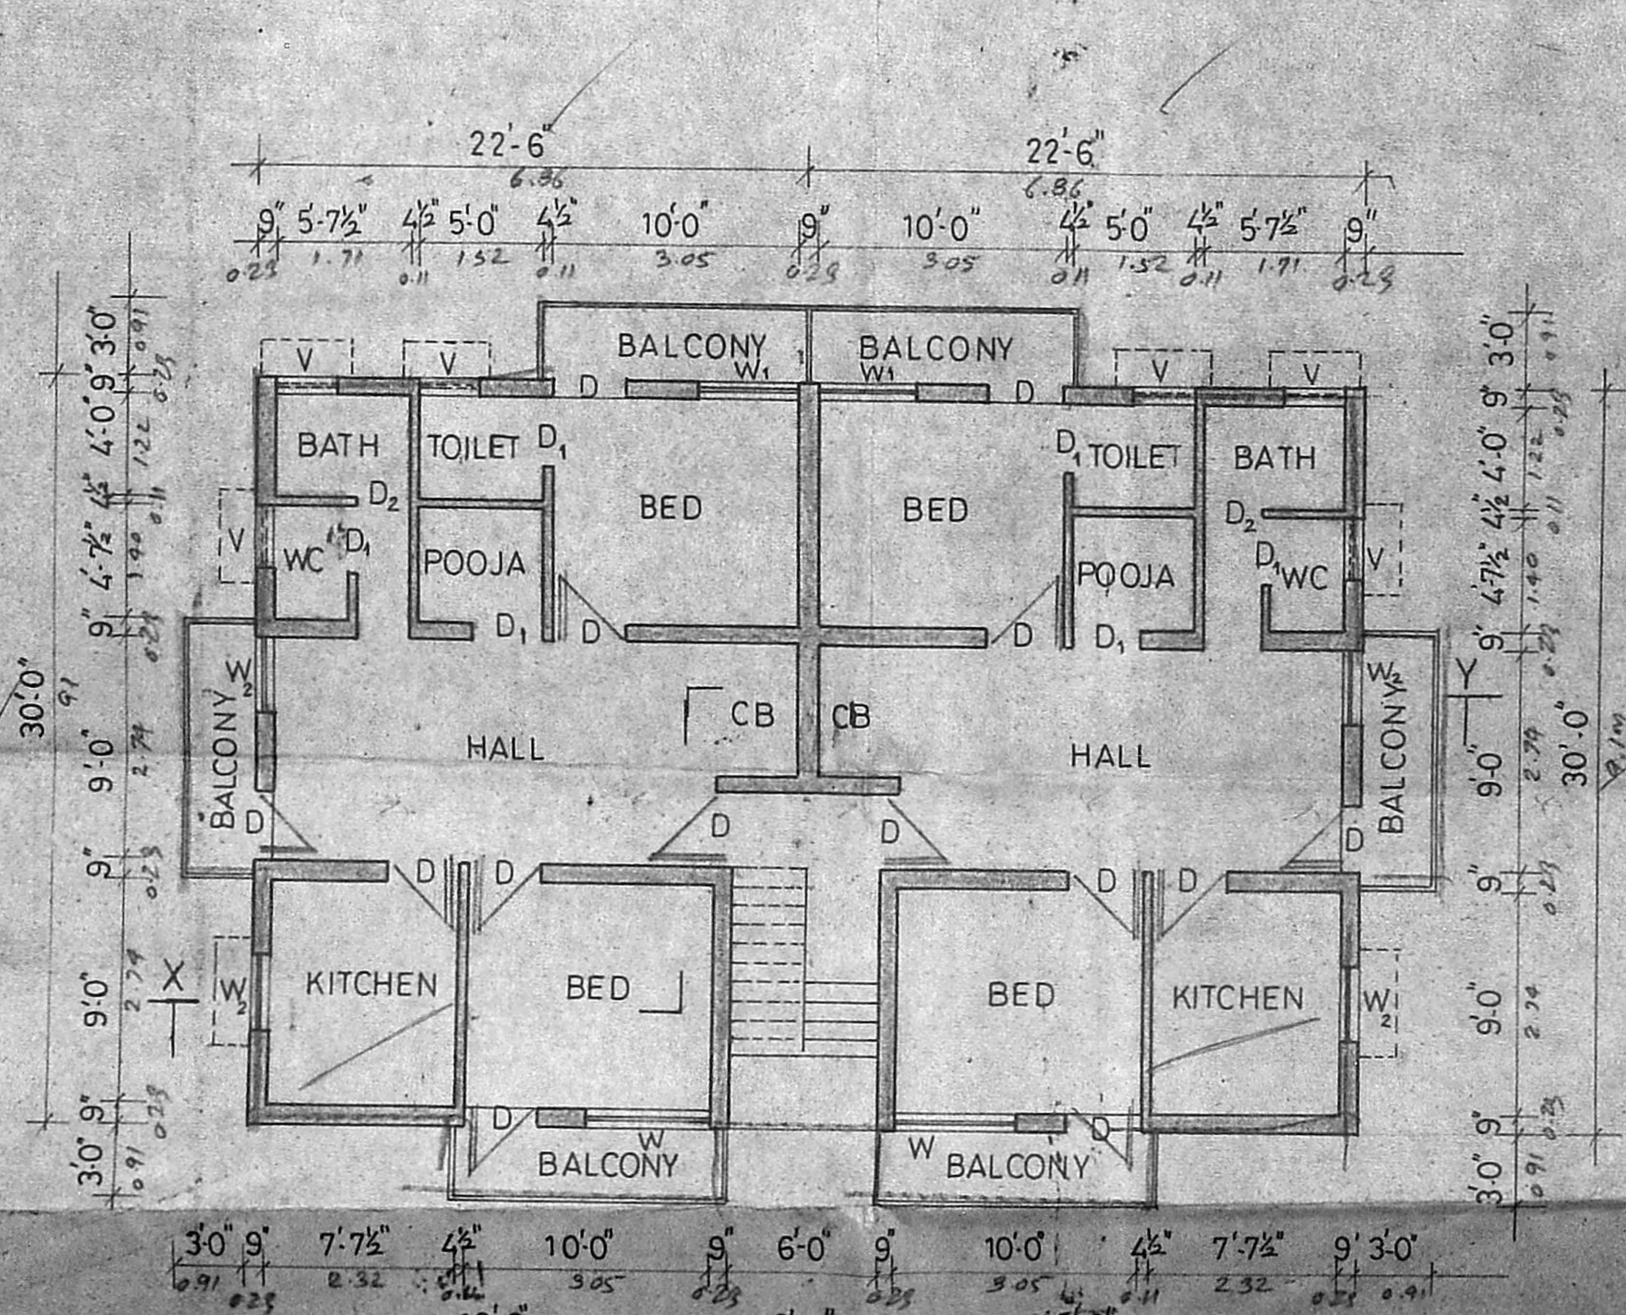

FIRST FLOOR PLAN

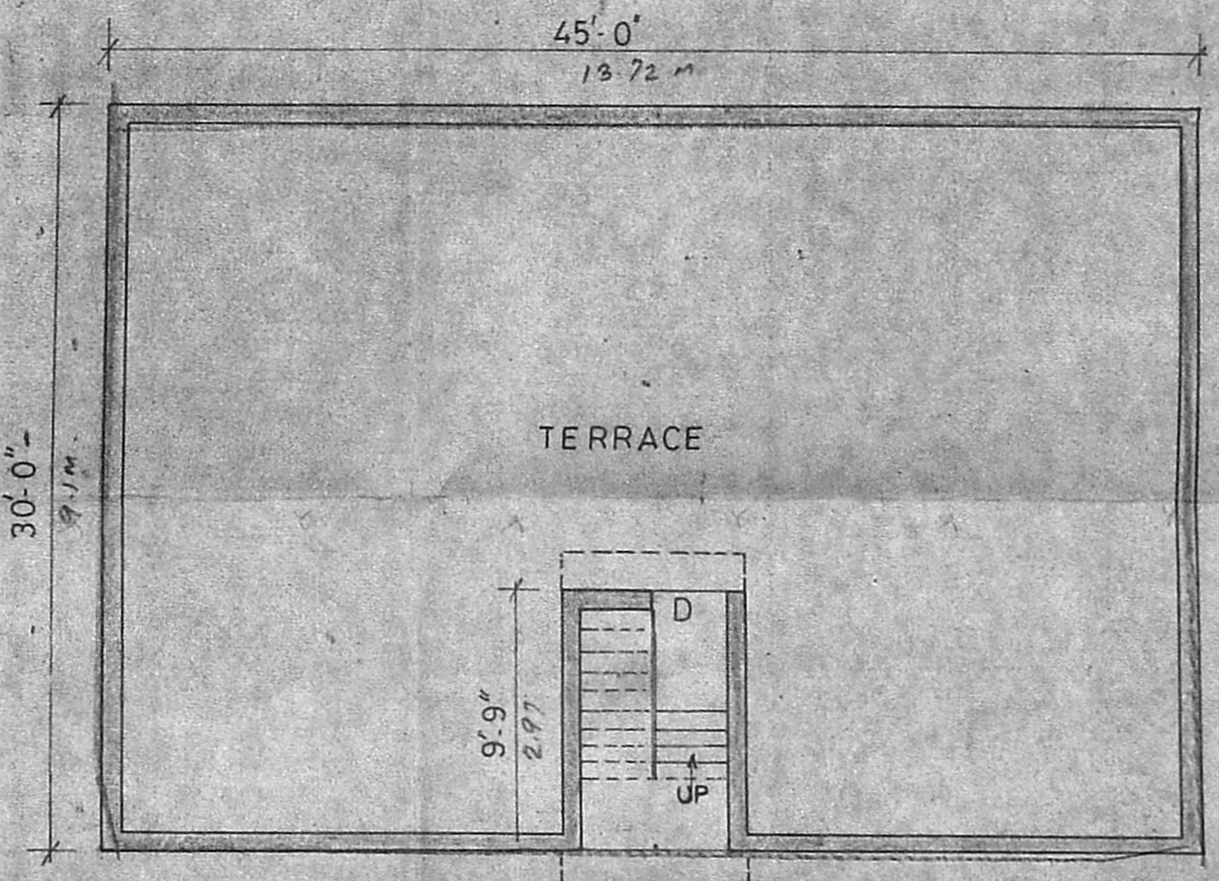

TERRACE FLOOR PLAN

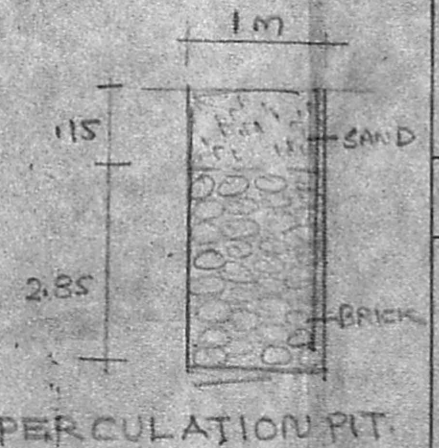

DETAIL OF WELL

PLAN SHOWING THE PROPOSED RESIDENTIAL BUILDING IN PLOT NO. 19, S. NO. 147 OF VIRUGAMBAKKAM VILLAGE.

LAY-OUT APPROVED BY DTAC.P. NO. 72/63

AREA STATEMENT

GROUND FLOOR	- 1350 Sq.ft
FIRST FLOOR	- 1534 Sq.ft
TOTAL	- 2884 Sq.ft
PLOT AREA	- 2400 Sq.ft

SCHEDULE OF JOINERY

D	PANNELLED DOOR	3'-0" x 7'-0"
D ₁	- DO -	2'-9" x 7'-0"
D ₂	- DO -	2'-6" x 7'-0"
W	GLAZED WINDOW	5'-0" x 5'-0"
W ₁	- DO -	4'-0" x 5'-0"
W ₂	- DO -	3'-0" x 5'-0"
V	GLAZED VENTILATOR	2'-0" x 1'-6"

COLOUR INDEX

PROPOSED BOUNDARY	
ROAD	

NORTH POINT



SCALE : 1" = 8'-0"

POWER OF ATTORNEY HOLDERS.

LICENCED SURVEYOR