





Elevation

Planning Permit No. A/16344/240/94
APPROVED
 SUBJECT TO THE CONDITIONS IN THIS OFFICE LETTER.
 A/27733/93 Date 3/8/94
 FOR MEMBER SECRETARY
 MADRAS METRO-CITY DEVELOPMENT AUTHORITY
 MADRAS - 600 003


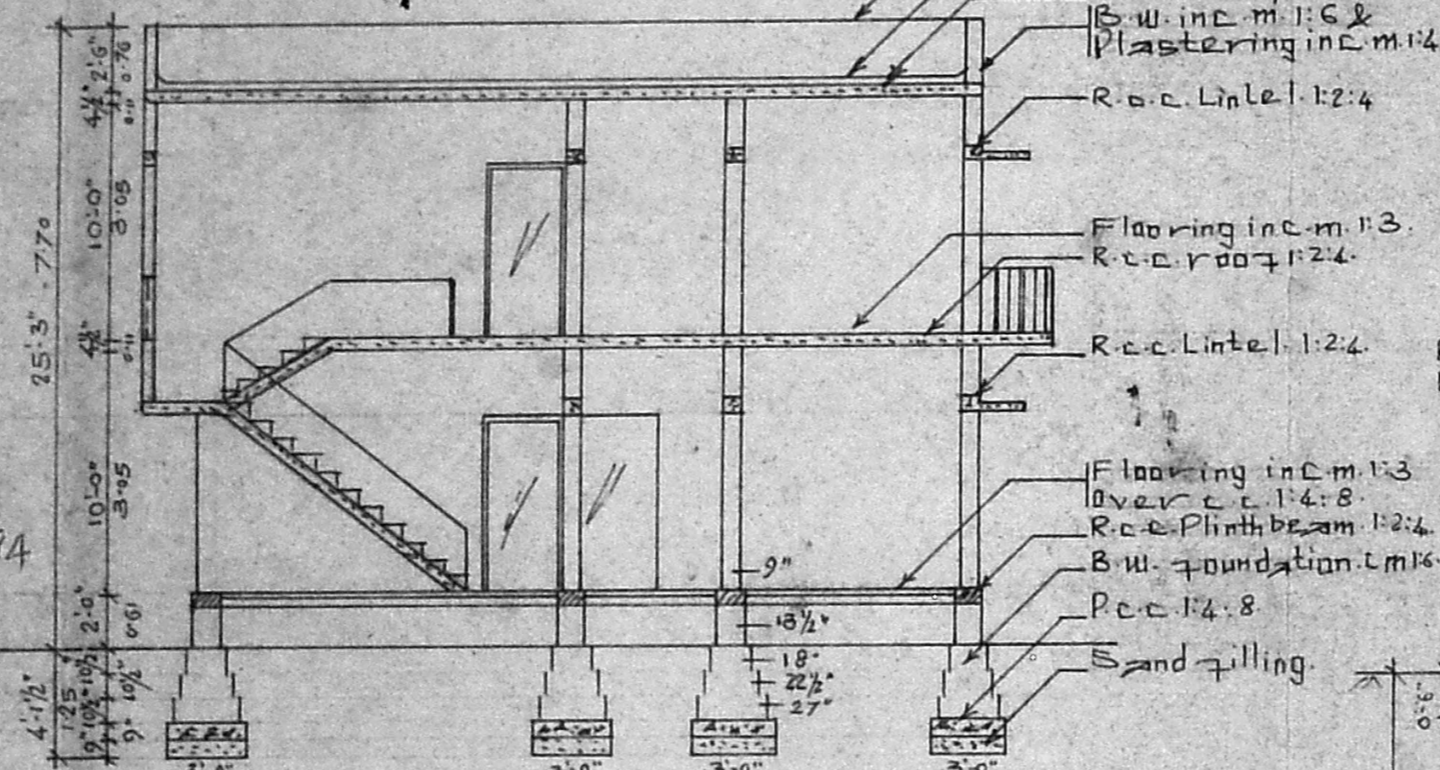


Section AA


Detail of Septic tank Section of Well

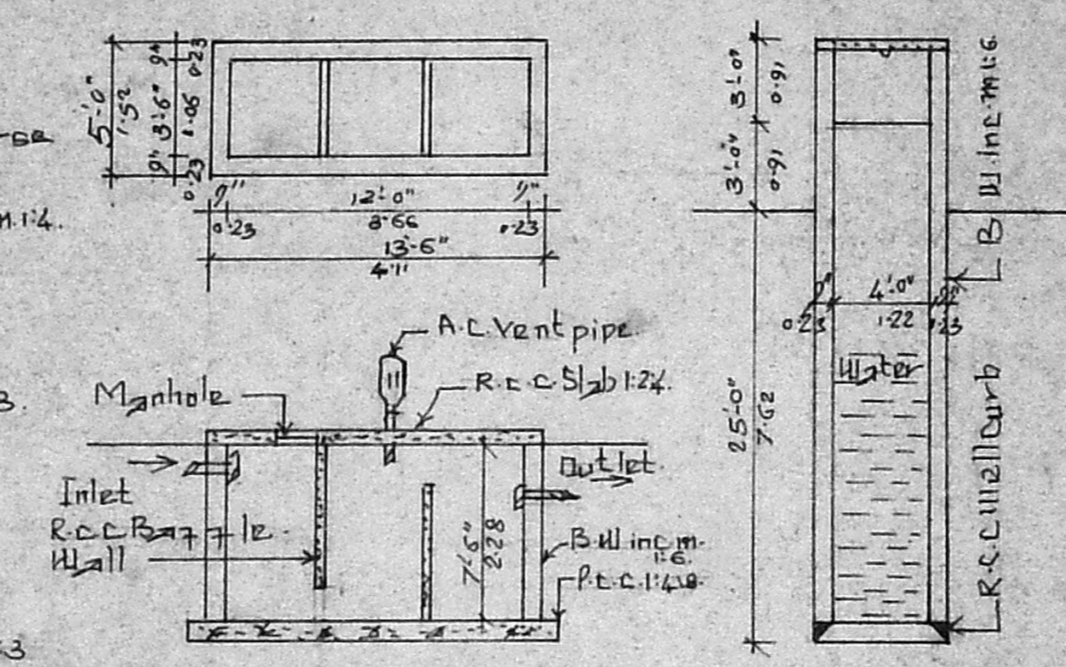


Down to earth ways to conserve rainwater

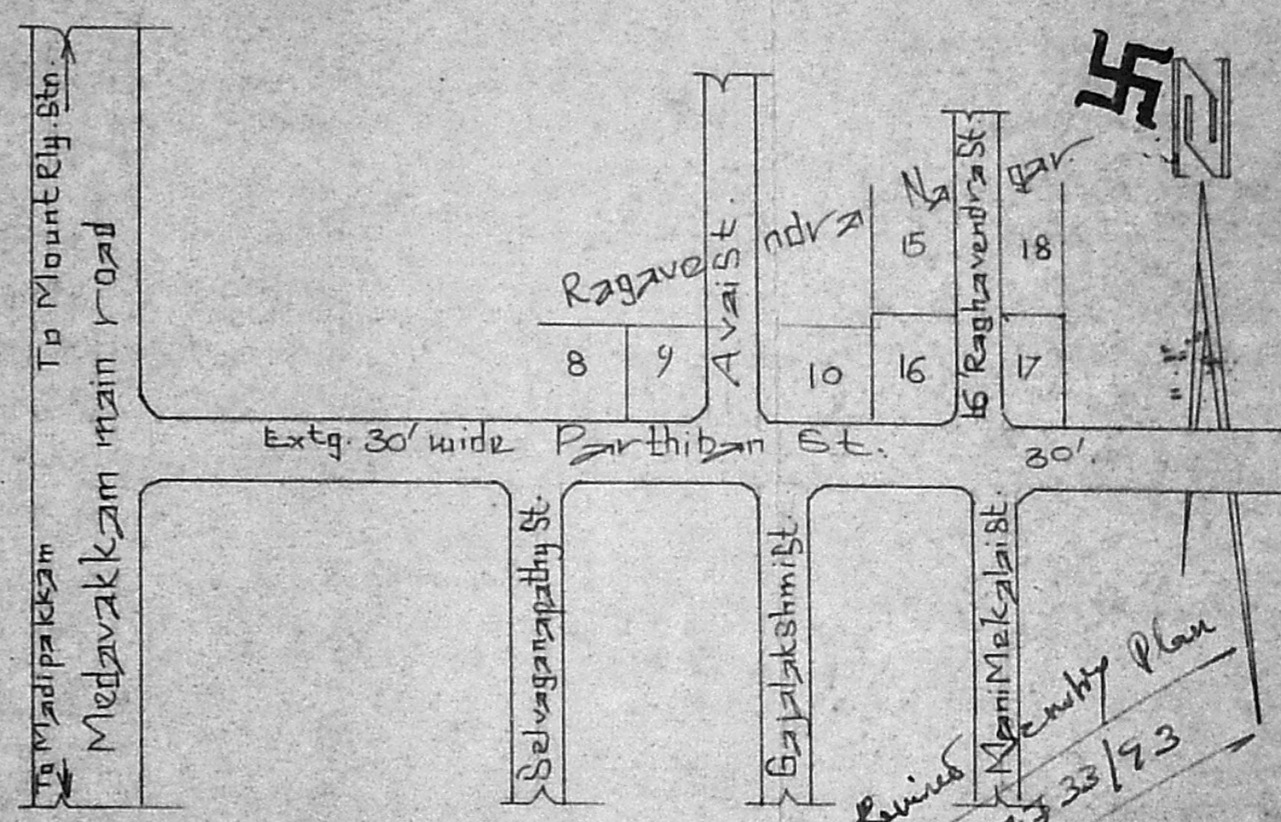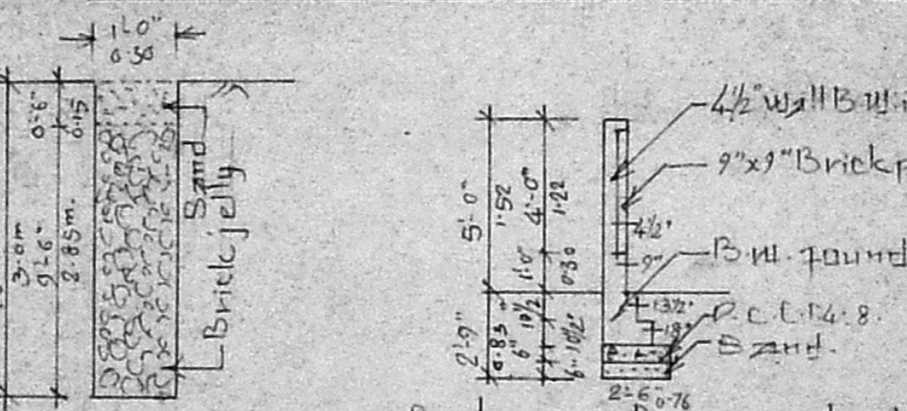


Key plan

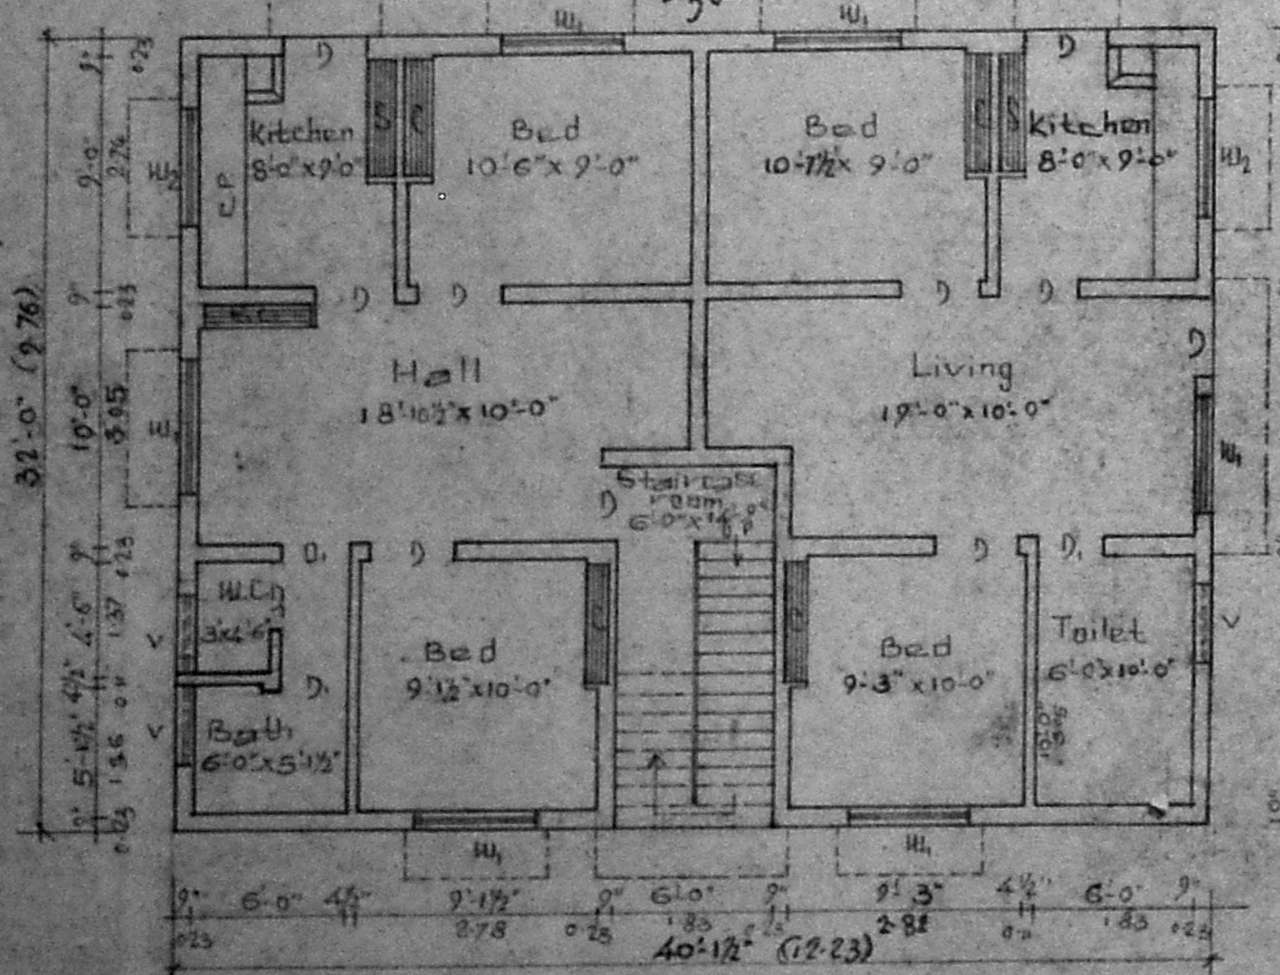

Ground Floor Plan

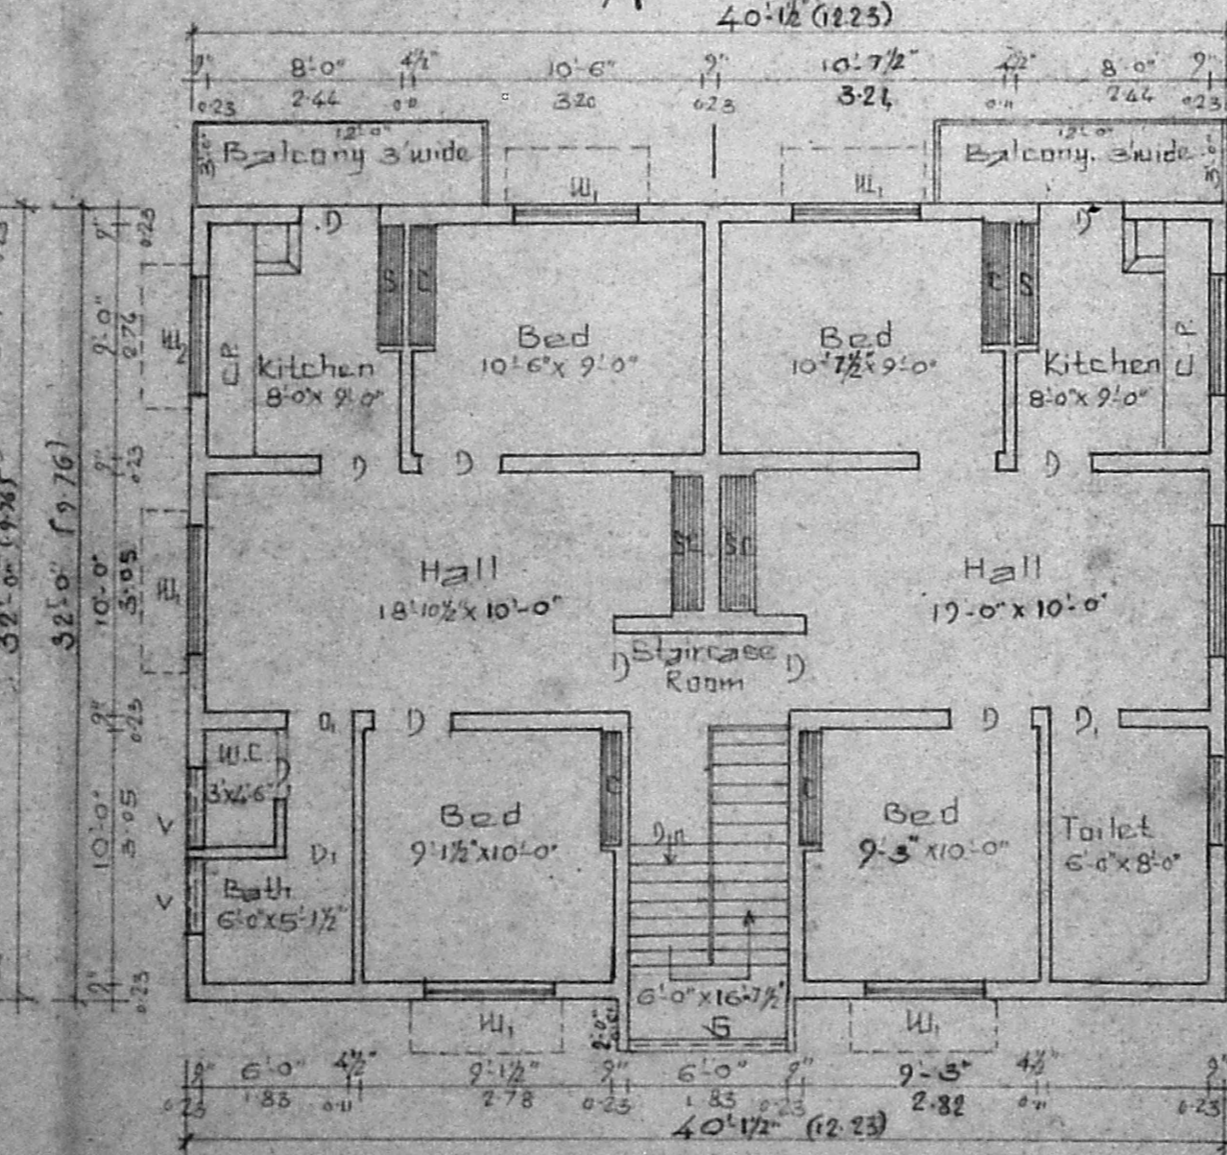

First Floor Plan

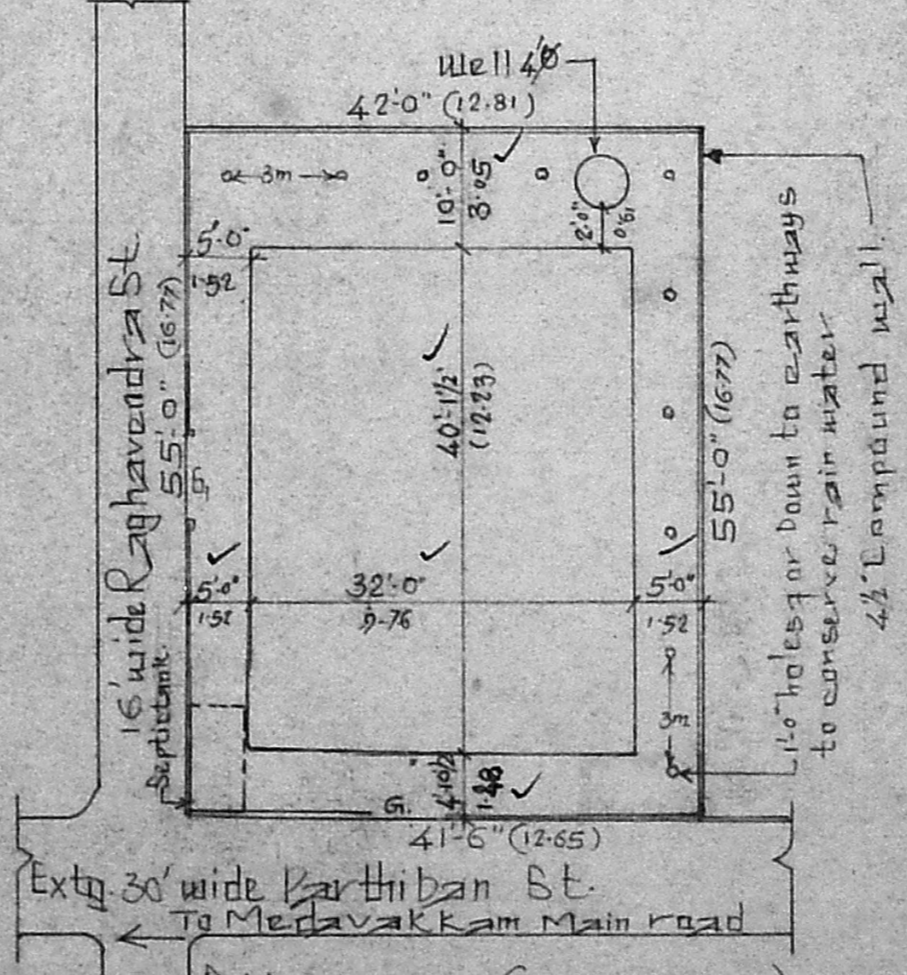

Site plan (SCALE 1/16)

Joineries	Extent	Sq. ft.	Sq. m.
D - Door	3'3" x 6'6"	2296.00	213.33
Di -	2'6" x 6'6"	1284.00	119.33
O - Open	3'3" x 6'6"	1284.00	119.33
Di -	2'6" x 6'6"	85.50	7.92
W - Window	3'0" x 4'0"		
W -	4'6" x 4'0"		
W -	4'6" x 3'0"		
V - Ventilator	3'0" x 2'0"		
G - Grill	2'6" height		
Sr - Gate	5'0" x 5'0"		

Staircase details:	Coverage - 55%
Width - 0.91M	
Tread - 0'10"	
Raise - 0'7"	
F.S.I. - 1.15	

Reference: Proposed Road Site

Revised plans showing the proposed construction of Residence house at Plot No. 17, Raghavendra Nagar, in S. No. 27/1, of Ulagaram village, Ulagaram-Puzhuthivakkam Town Panchayat limit, Saidapet Taluk, Chengai M. G. R. District.

Scale 1" = 8'0" (1:100)

(Bldg. plan Appd by U.P.T. Panchayat. P.P. No. 4/93, B.A. No. 4/93 dt. 13/3)

B. J. M.
 Sig. of Owner

P. Jyapppan, D.C.E.,
 Consulting Civil Engineer,
 Licensed Surveyor
 ALANDUR & TAMBARAM MUNICIPALITY
 Ulagaram - Puzhuthivakkam Town Panchayat
 Engineer's Office No. 13-C, Madipakkam Main Road,
 (Hotel Annapoorna Upper.)
 MADIPAKKAM, MADRAS - 600 091.