
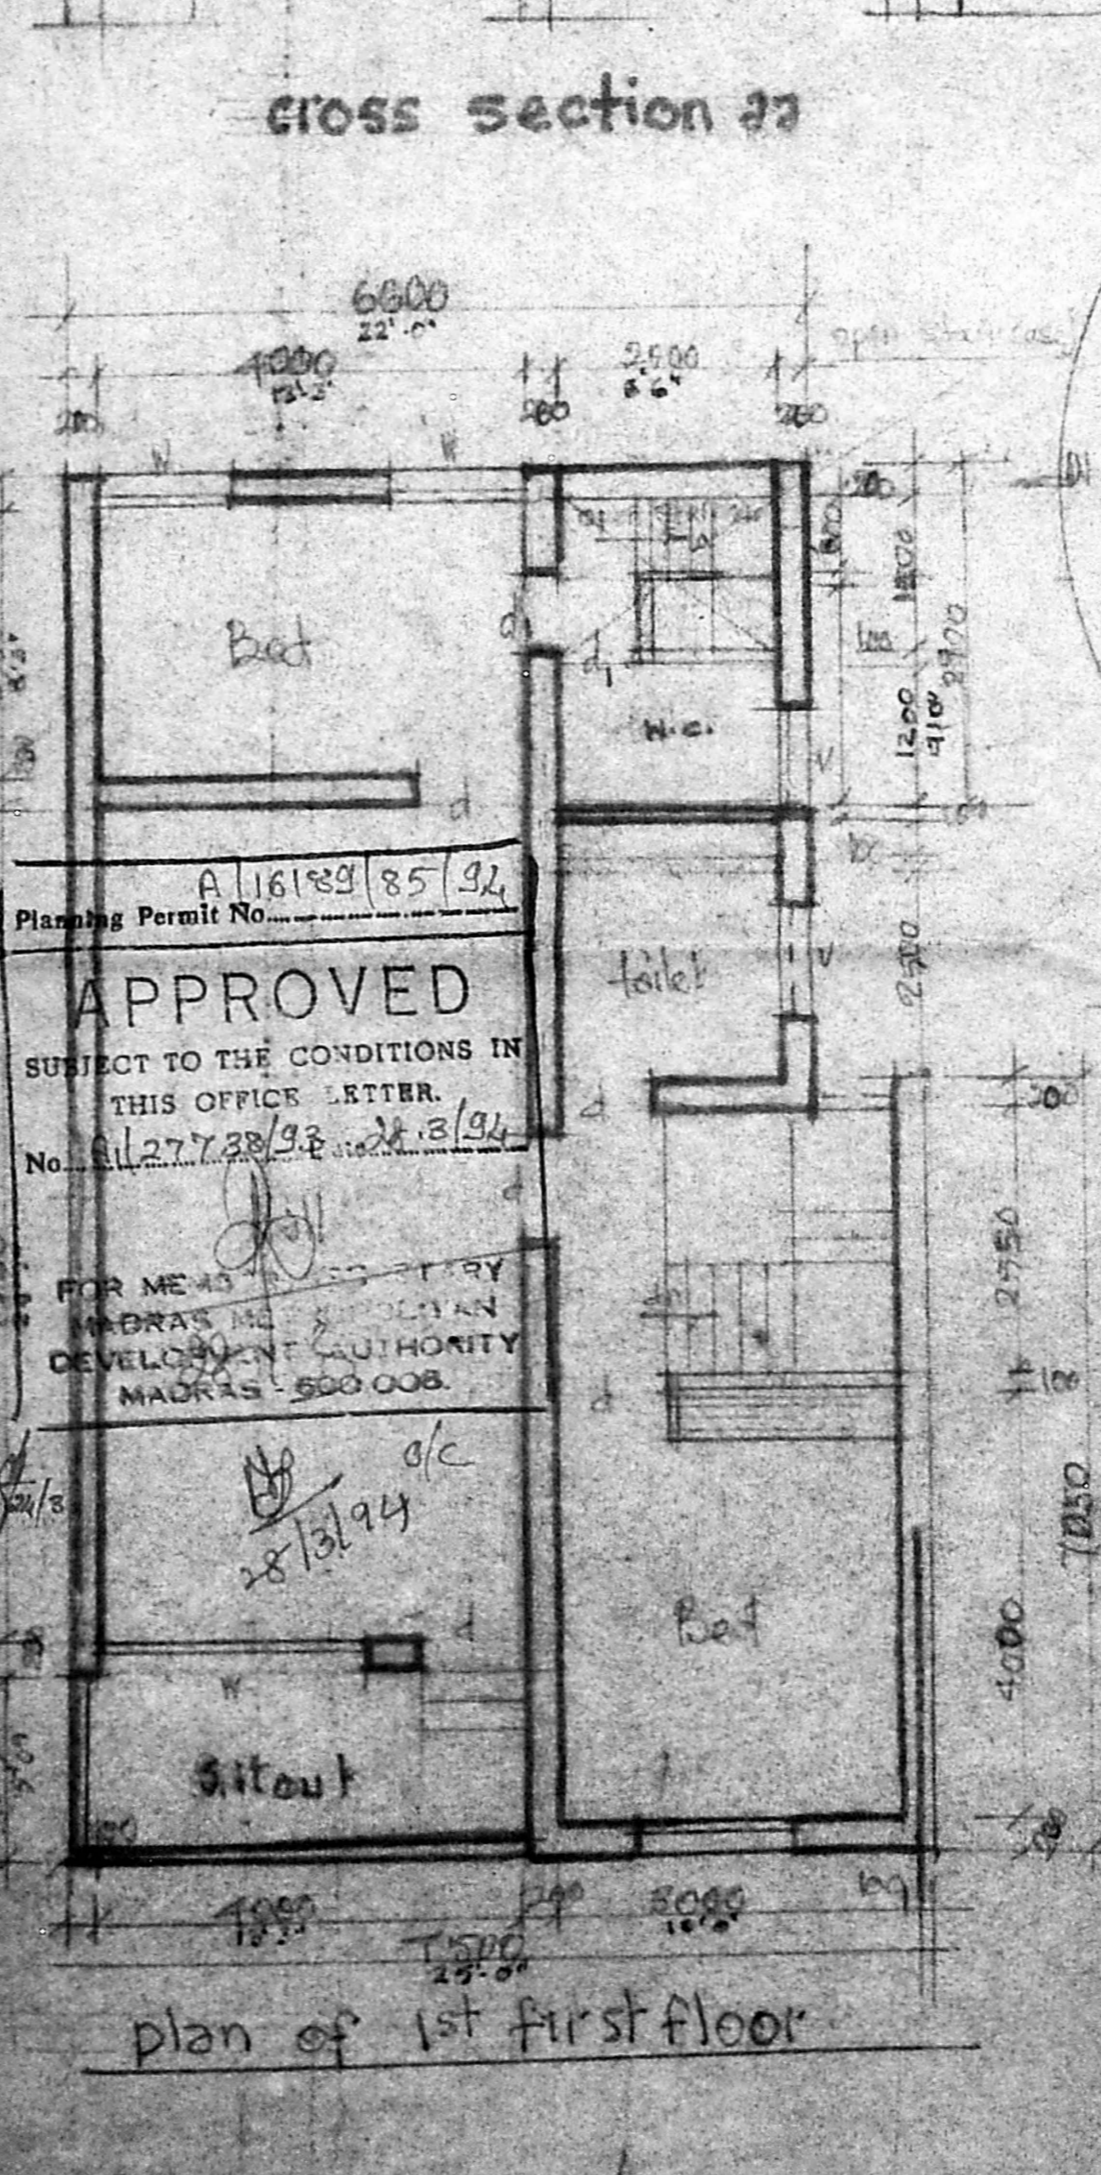
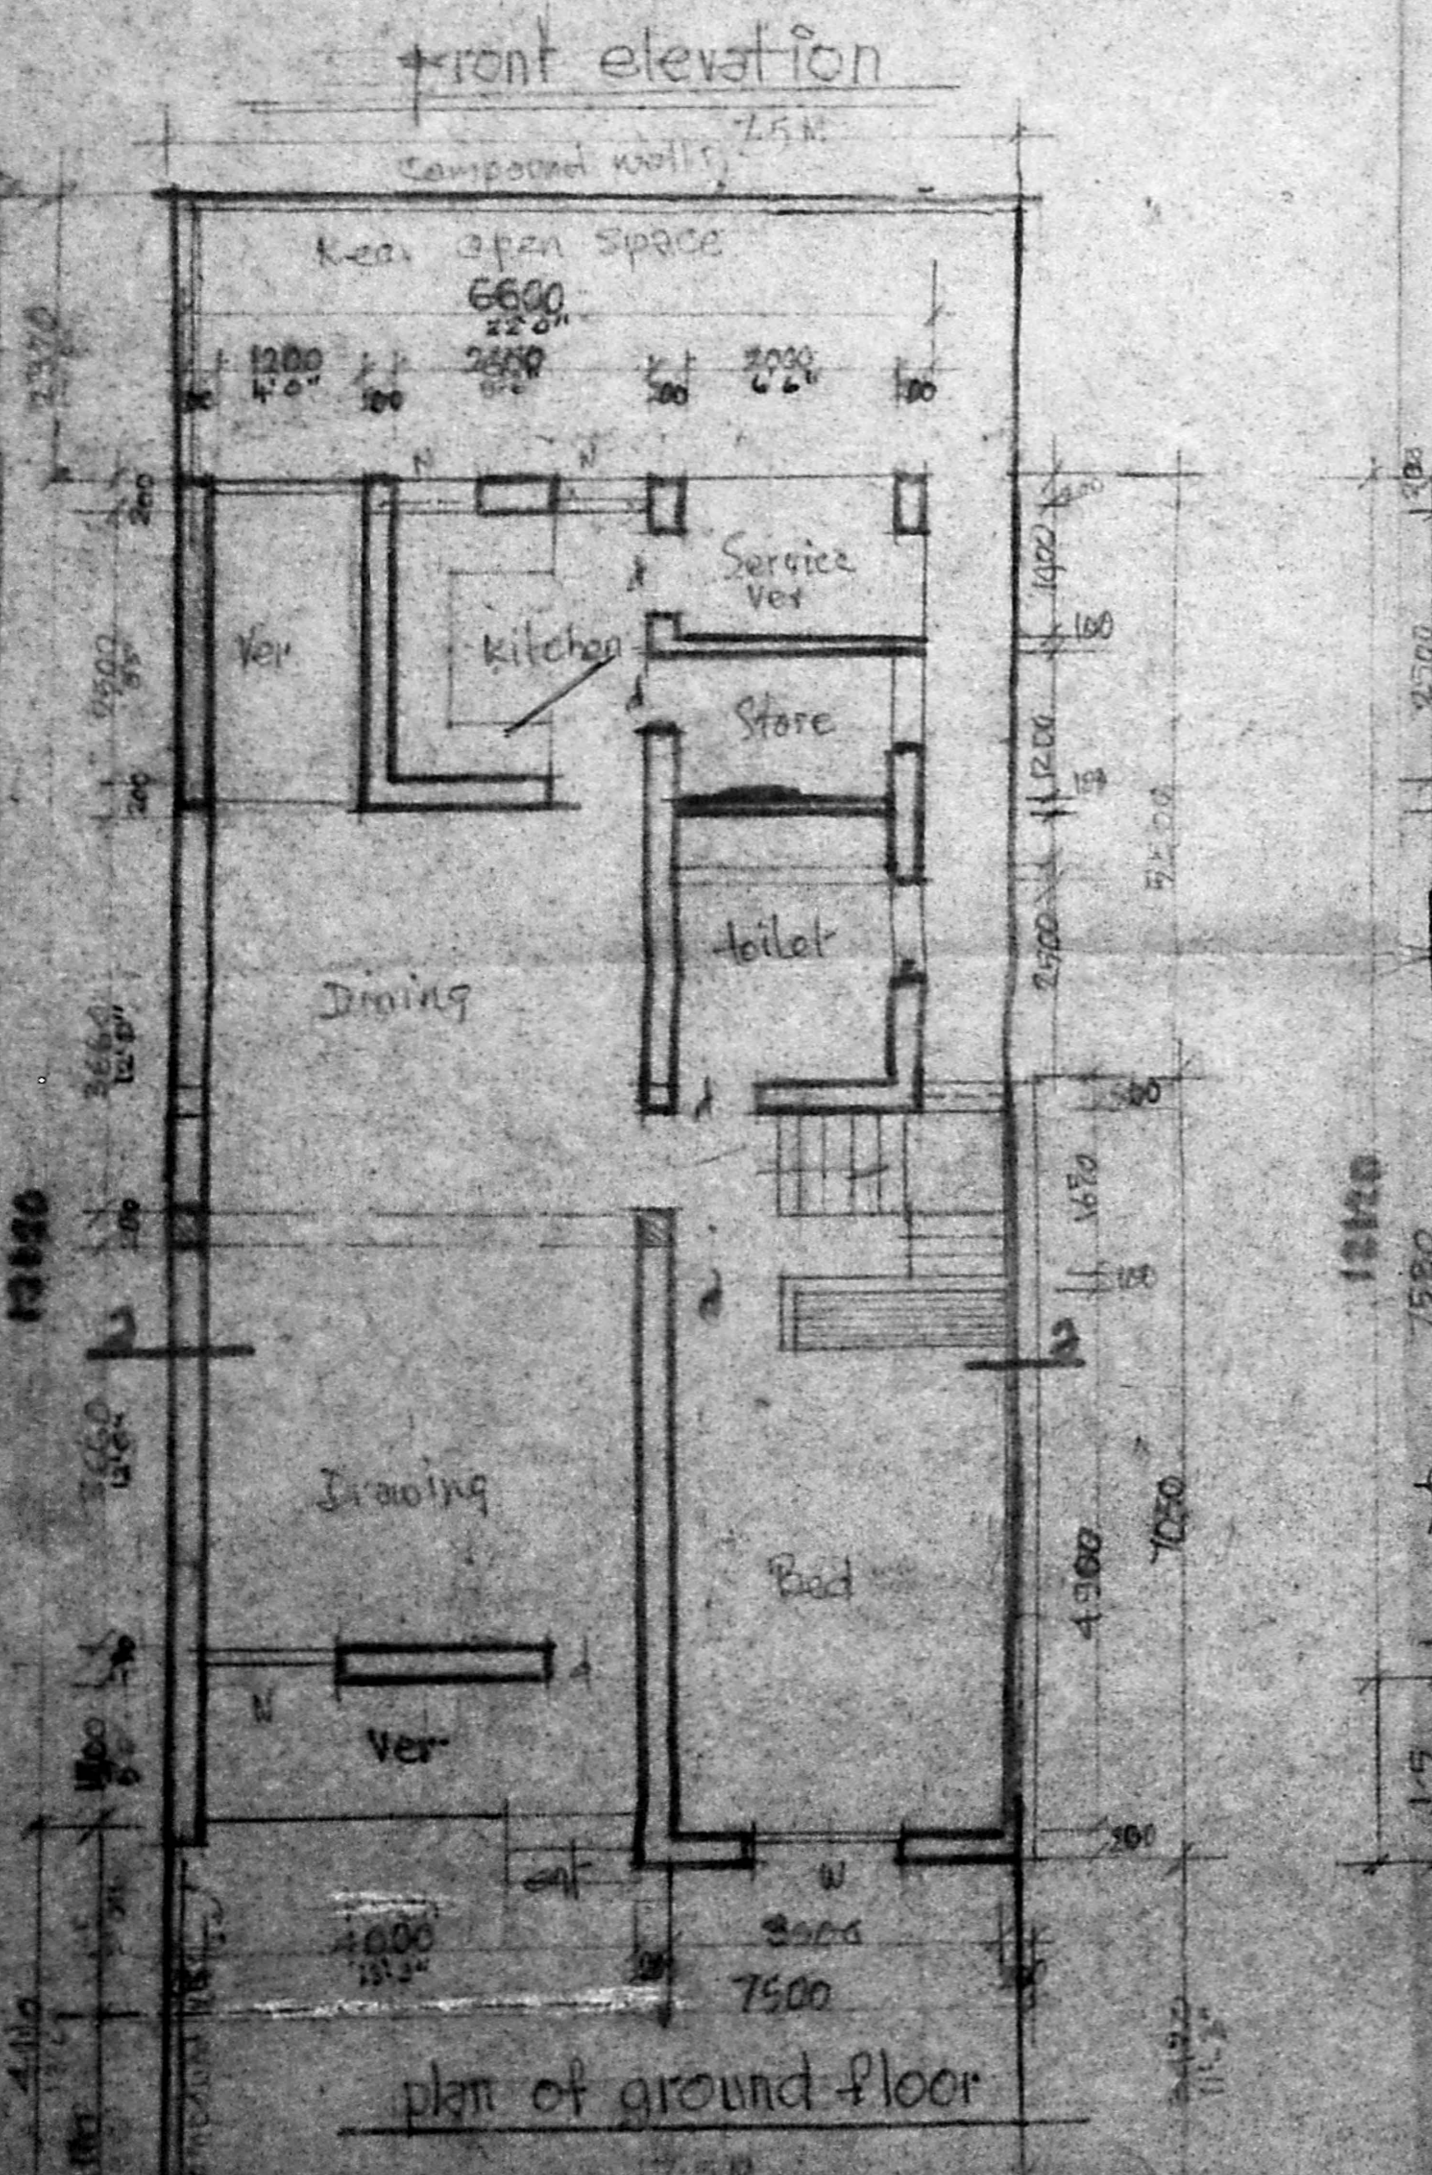
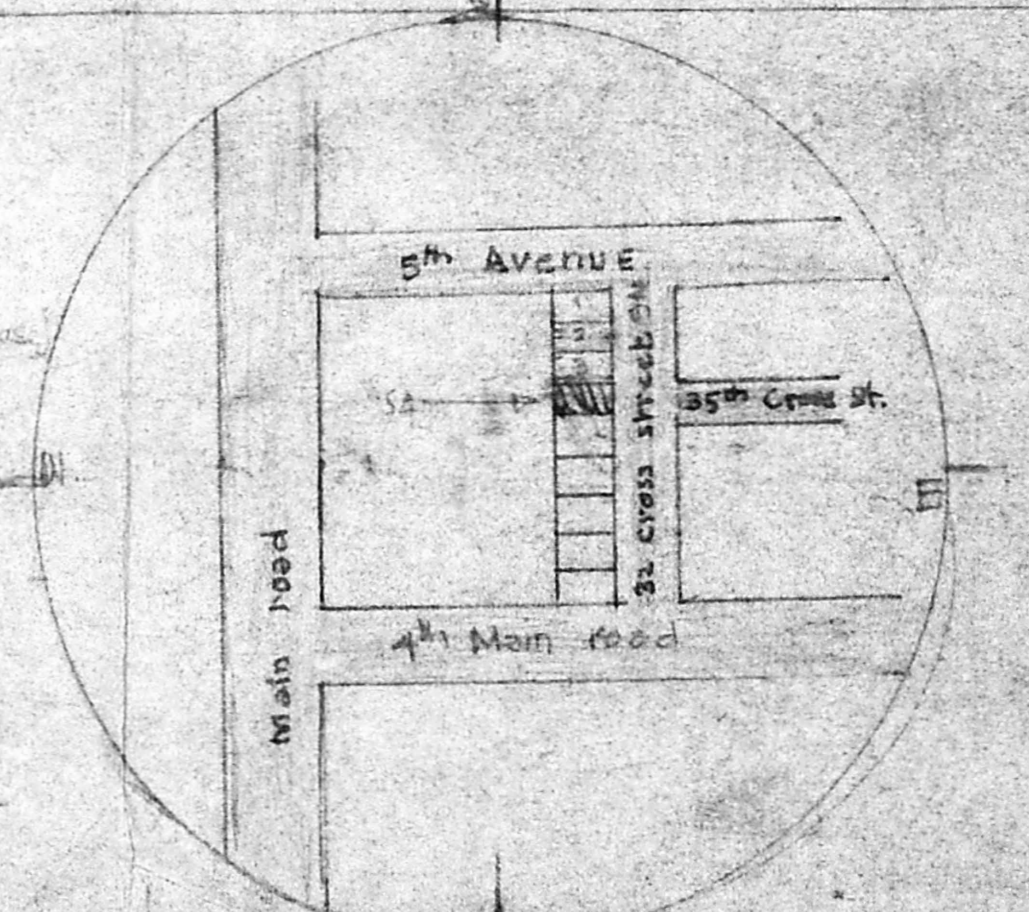
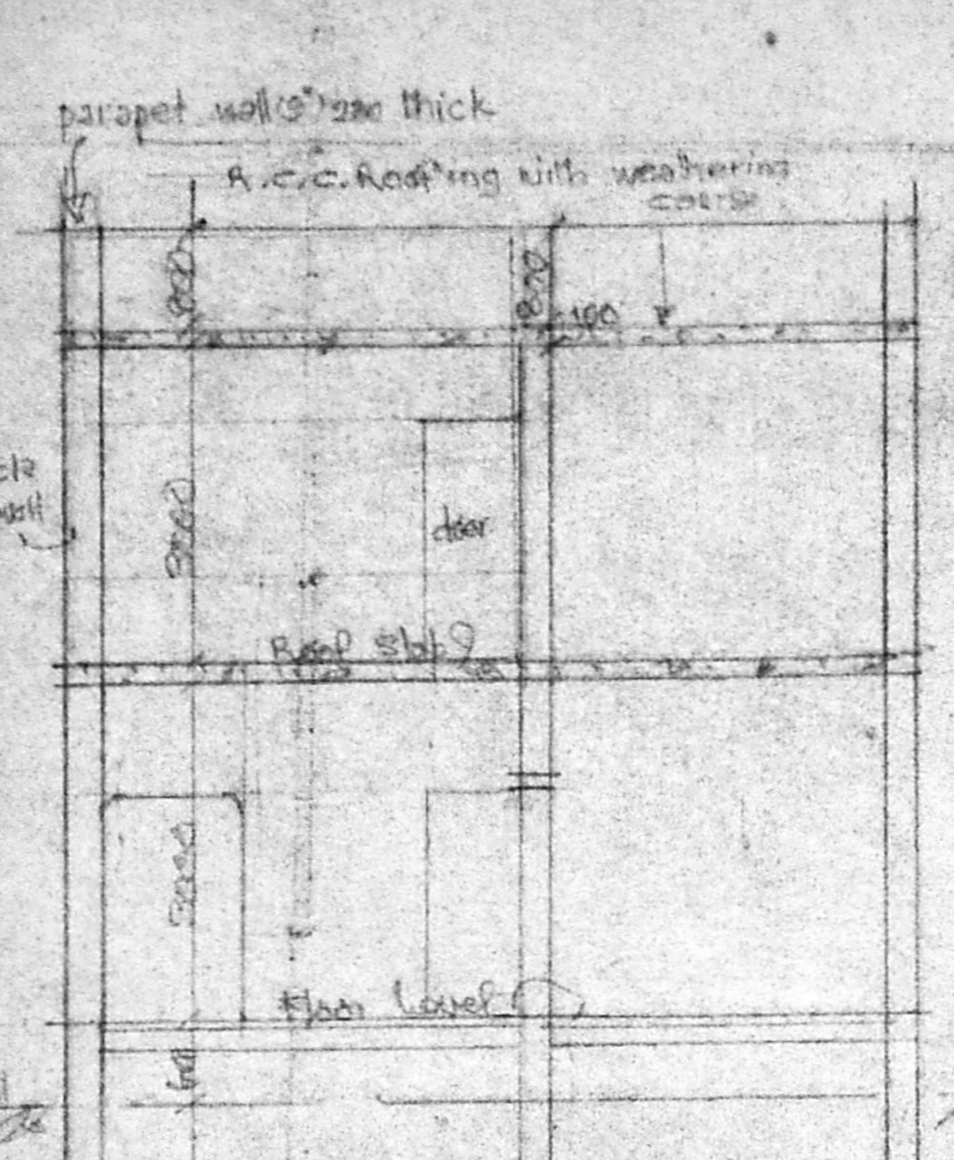
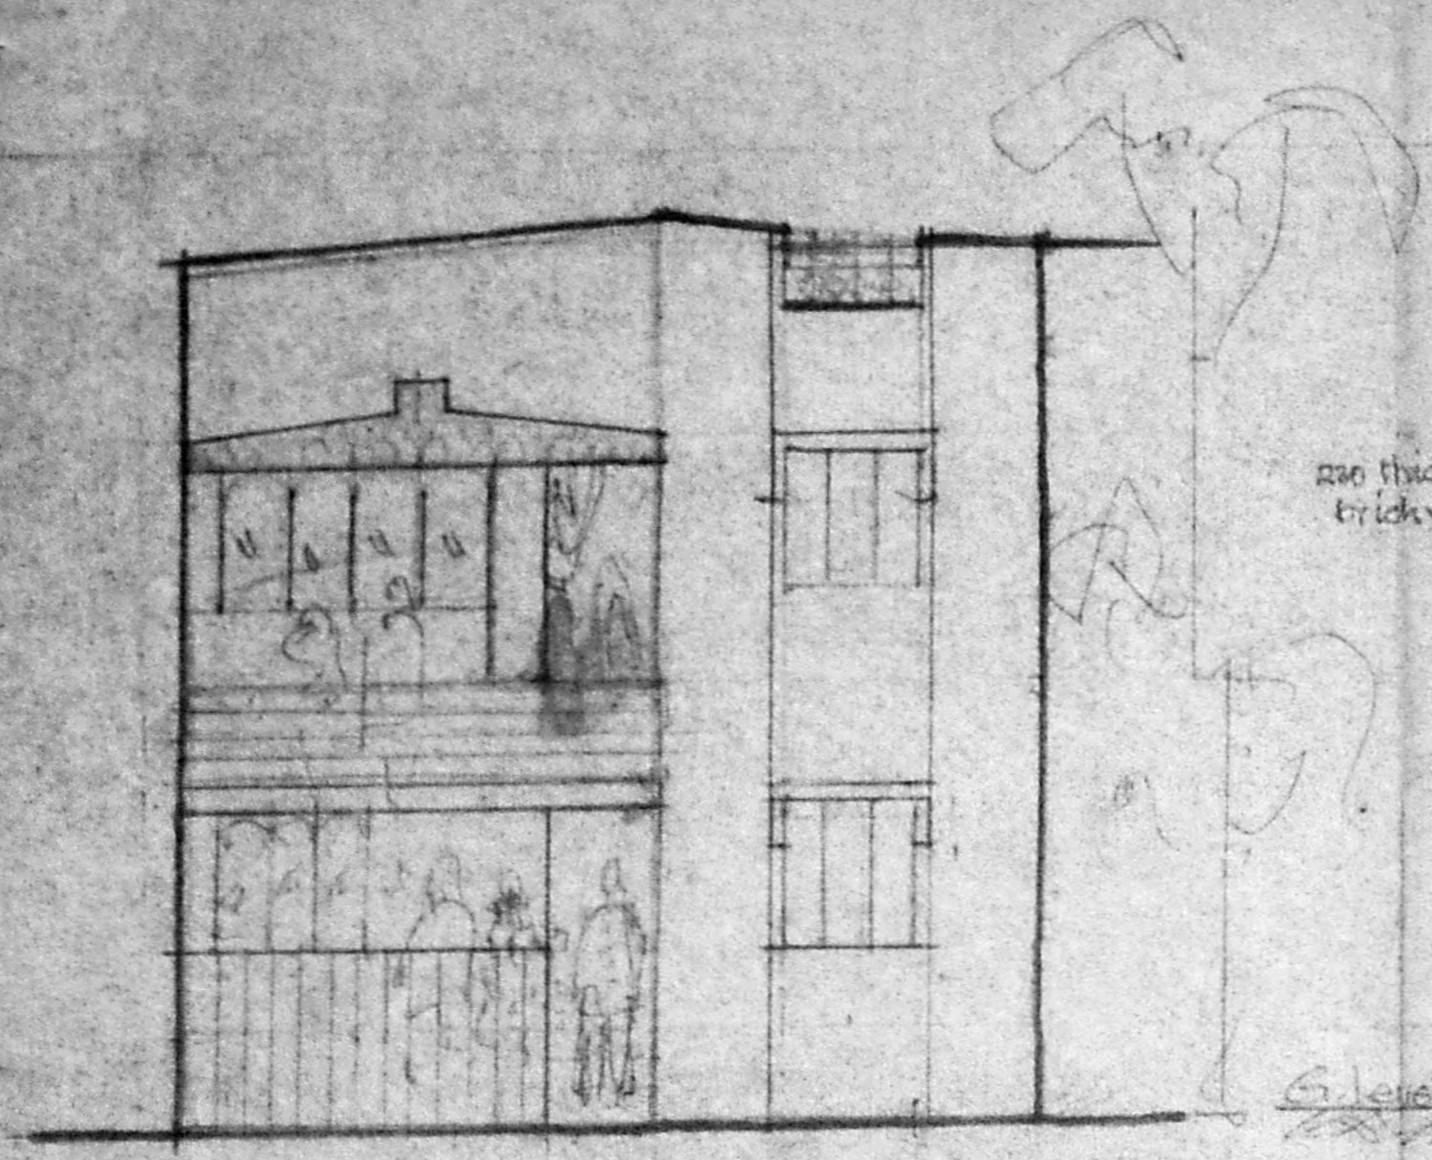


Existing plinth area  
 Ground floor 83-34 M<sup>2</sup>  
 First floor 27-47 M<sup>2</sup>  
 Proposed work  
 Ground floor 3-78 M<sup>2</sup>  
 First floor 56-16 M<sup>2</sup>  
 Total 59-96 M<sup>2</sup>

rear open space 2570  
 front open space 4100  
 7500

6-4 32nd cross street.  
 site plan scale 1:100

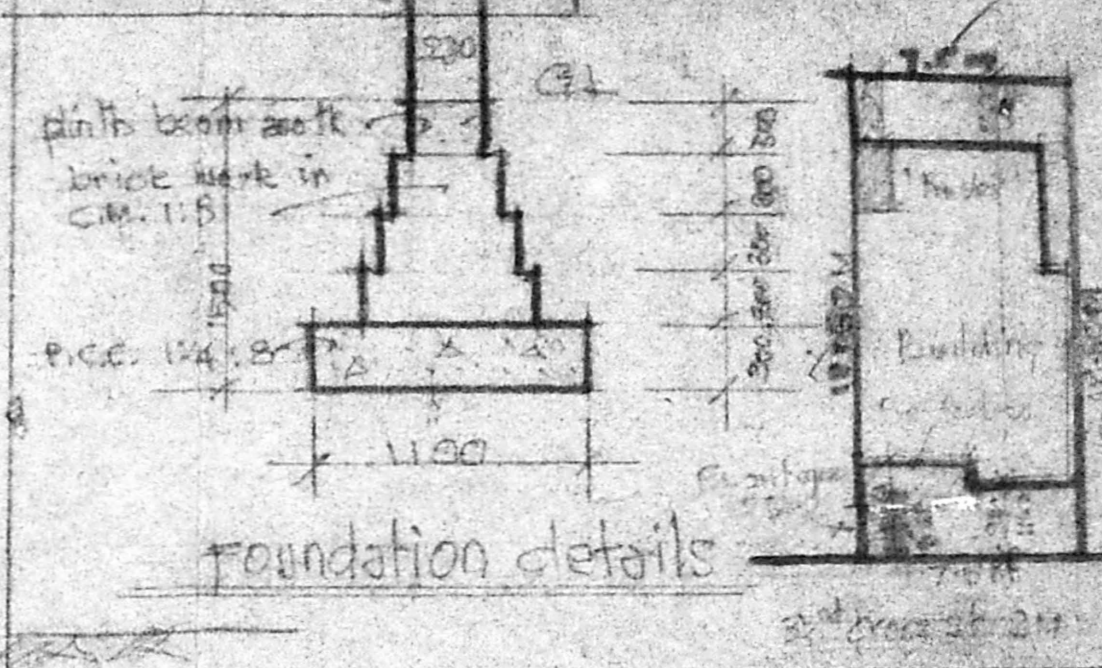

Planning Permit No. A/16189/85/92  
**APPROVED**  
 SUBJECT TO THE CONDITIONS IN THIS OFFICE LETTER.  
 No. A/27738/92  
 FOR MEMORANDUM BY  
 MADRAS MUNICIPAL CORPORATION  
 DEVELOPMENT AUTHORITY  
 MADRAS - 500 008.

SCHEDULE OF JOINERIES FOR PROPOSED WORK.

|                            |              |
|----------------------------|--------------|
| D door c.wood panelled     | 0-90 x 2000  |
| D <sub>1</sub> door - do - | 0-30 x 2000  |
| W window c.wood glazed     | 2-400 x 1300 |
| W <sub>1</sub> - do -      | 1200 x 1200  |

Ref: brick work in c.m. 1:1.5 using 2" bricks and plastering in c.m. 1:4 12mm thick.  
 Roofing: R.C.C. 1:1.5:4 Roof slab. Lintel c.c. 1:2:4, colour washing 3 coats.

plan showing the proposed improvements in 34 32nd cross street Besant nagar  
 MADRAS-90 DIV 154.  
 Scale 1:100

owner: B. Rajagopalan

B.V. DEENADAYALU,  
 Junior Engineer (Retd)  
 Consulting Civil Engineer  
 Engineer - Licenced Surveyor-Class II No. 128  
 Corporation of Madras  
 83/2 53rd Street Ashok Nagar