





PLAN SHOWING THE PROPOSED DWELLING' HOUSE IN DOOR NO.14D, S.NO.646/2C, AMBA-TTUR VILLAGE, SAIDAPET TALUK, CHENGALPATTU M.G.R. DISTRICT, AMBATTUR MUNICIPALITY.


Planning Permit No. 15519/347/93  
**APPROVED**  
 SUBJECT TO THE CONDITIONS IN THIS OFFICE LETTER.  
 No. 91/347/93 Date: 10/3/93  
 FOR MEMBER SECRETARY  
 MADRAS METROPOLITAN DEVELOPMENT AUTHORITY  
 MADRAS - 600 008.

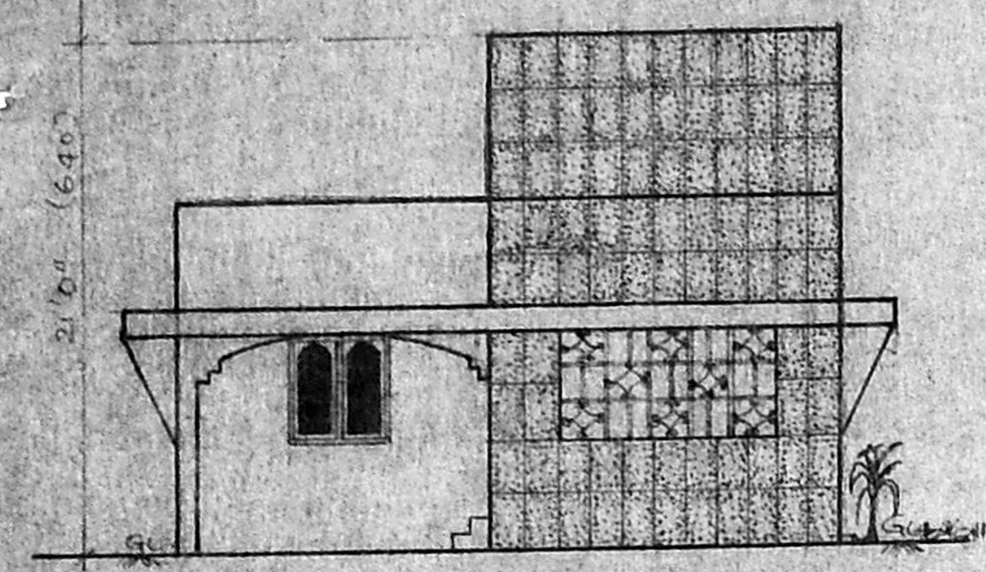

Elevation

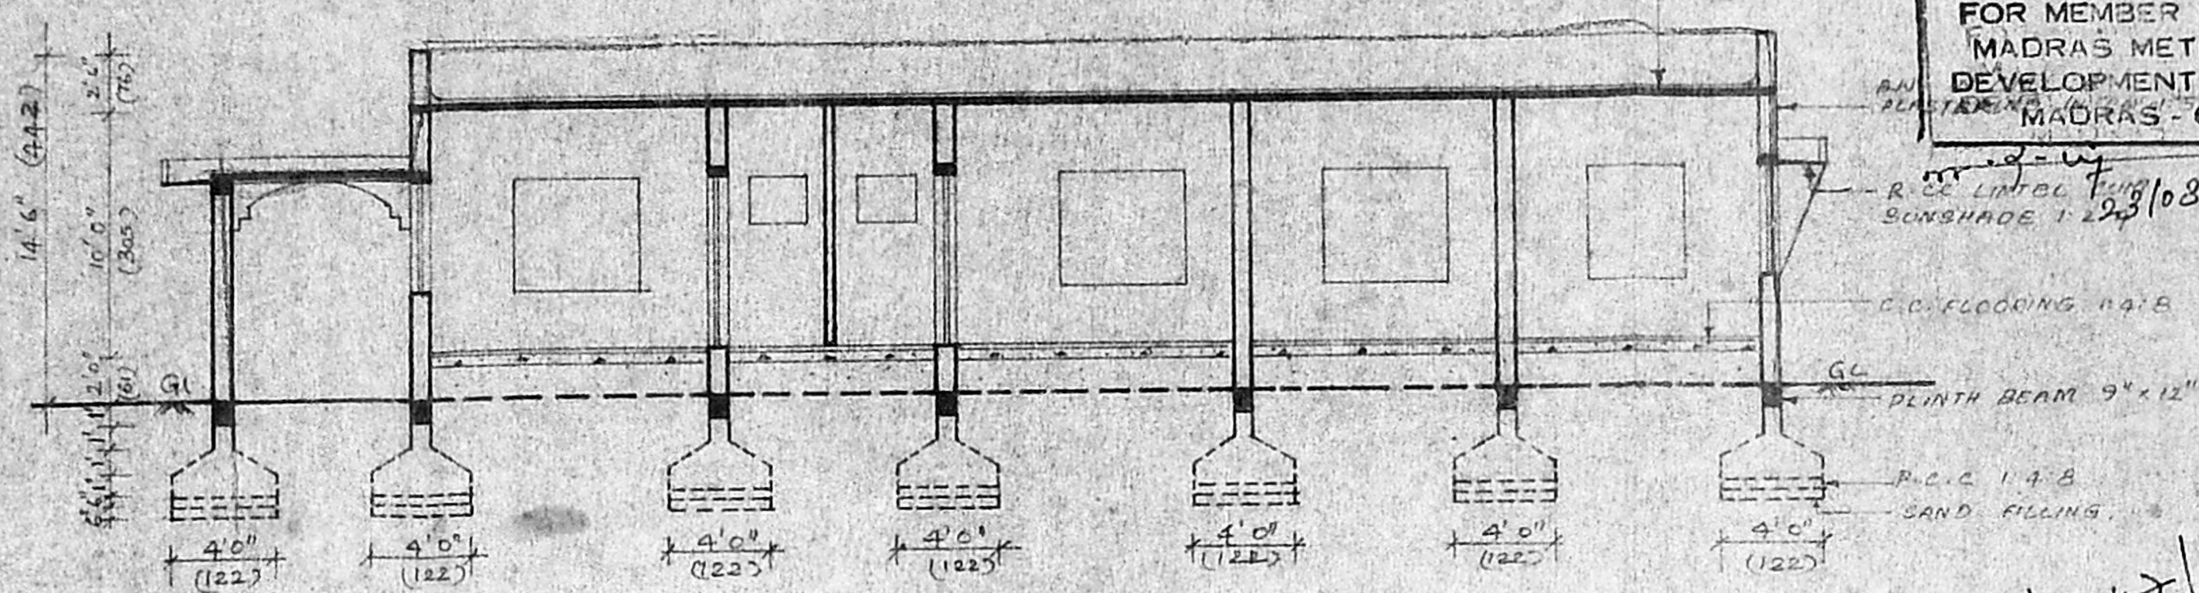


Section on "AB"

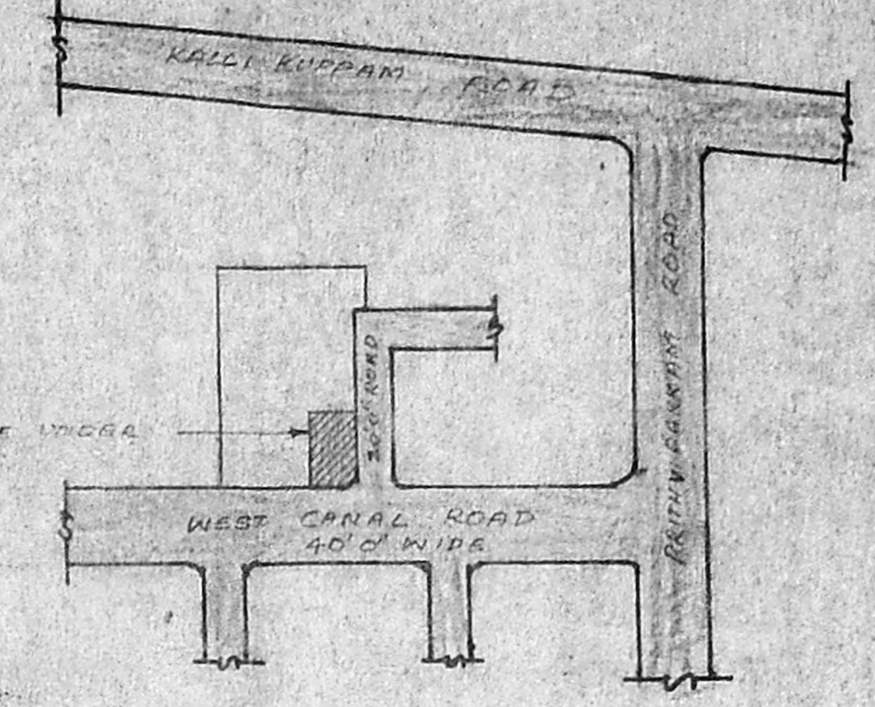


Key plan (nts)


SCALE 1" = 8' 0" or 1:100 DRN. BY J.J.  
 DRG. NO. 142/92 DATE 16.10.92

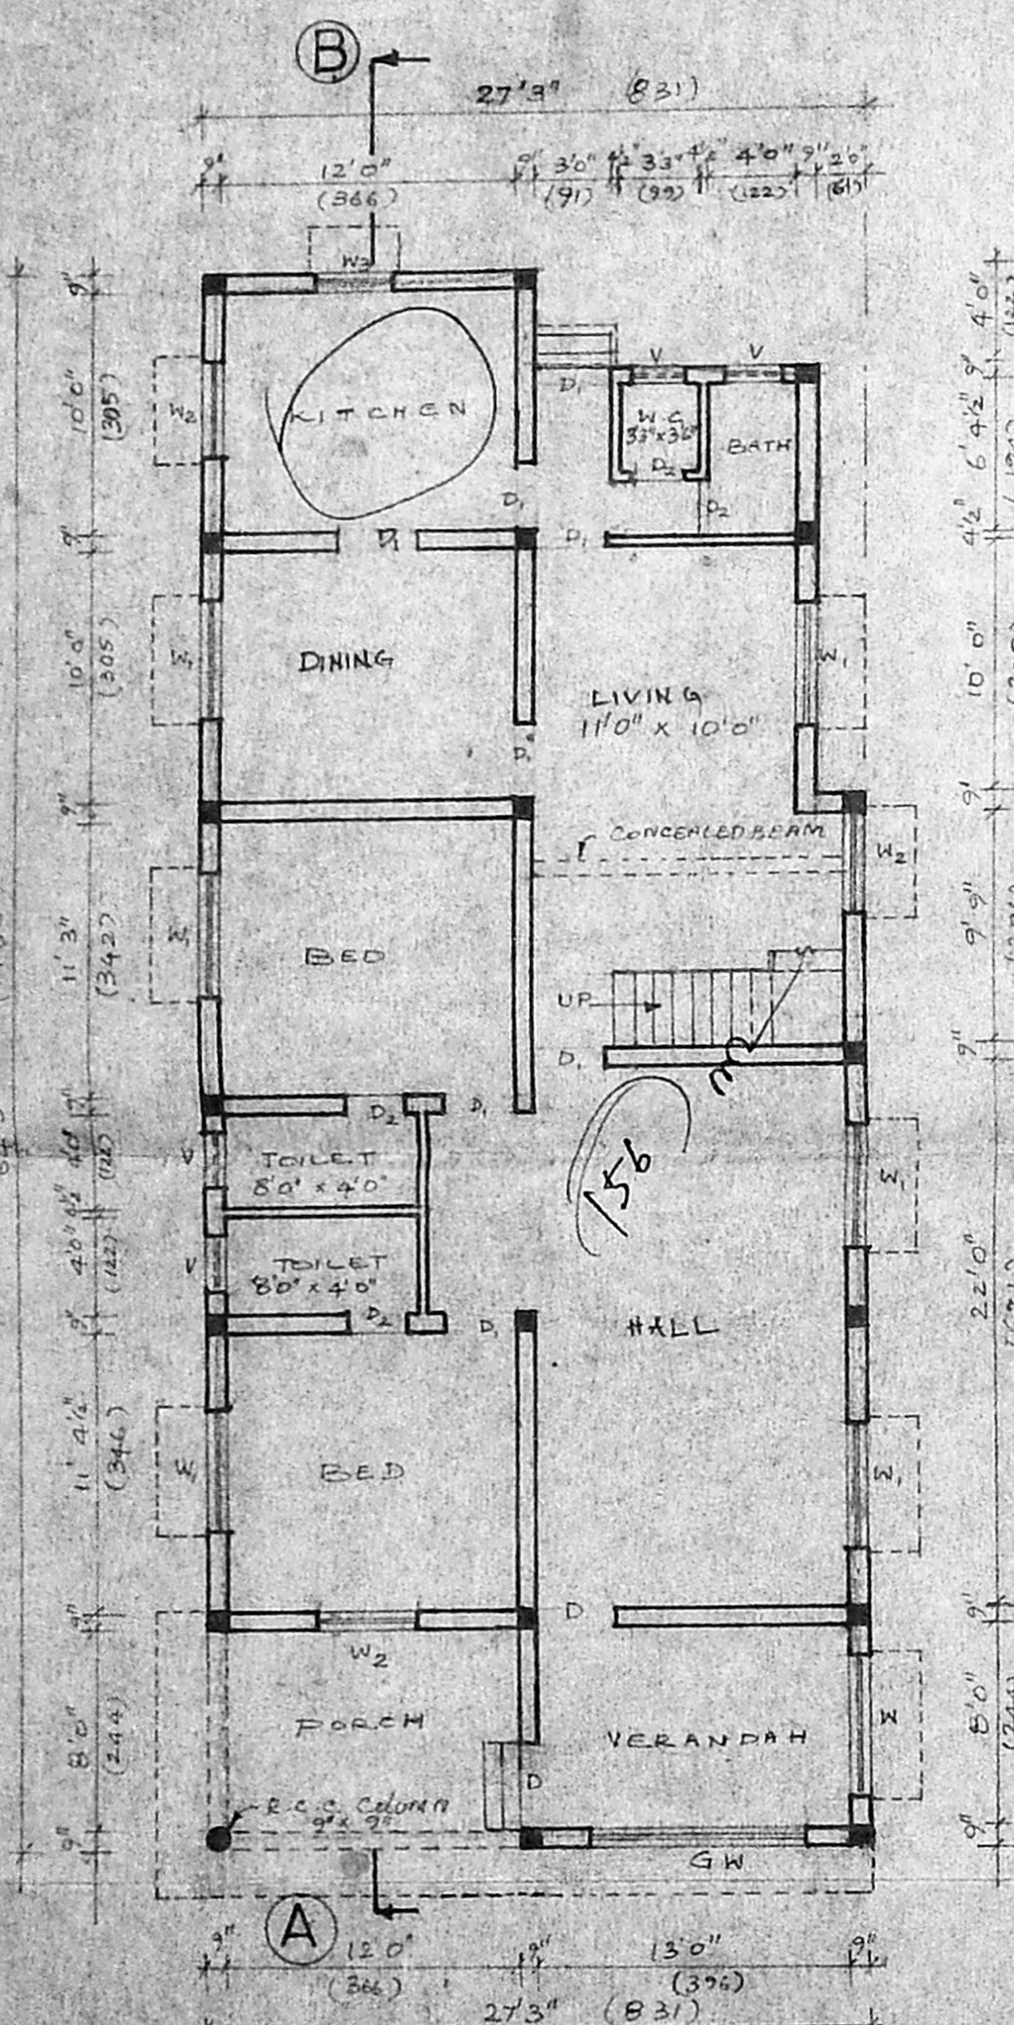

Ground floor plan

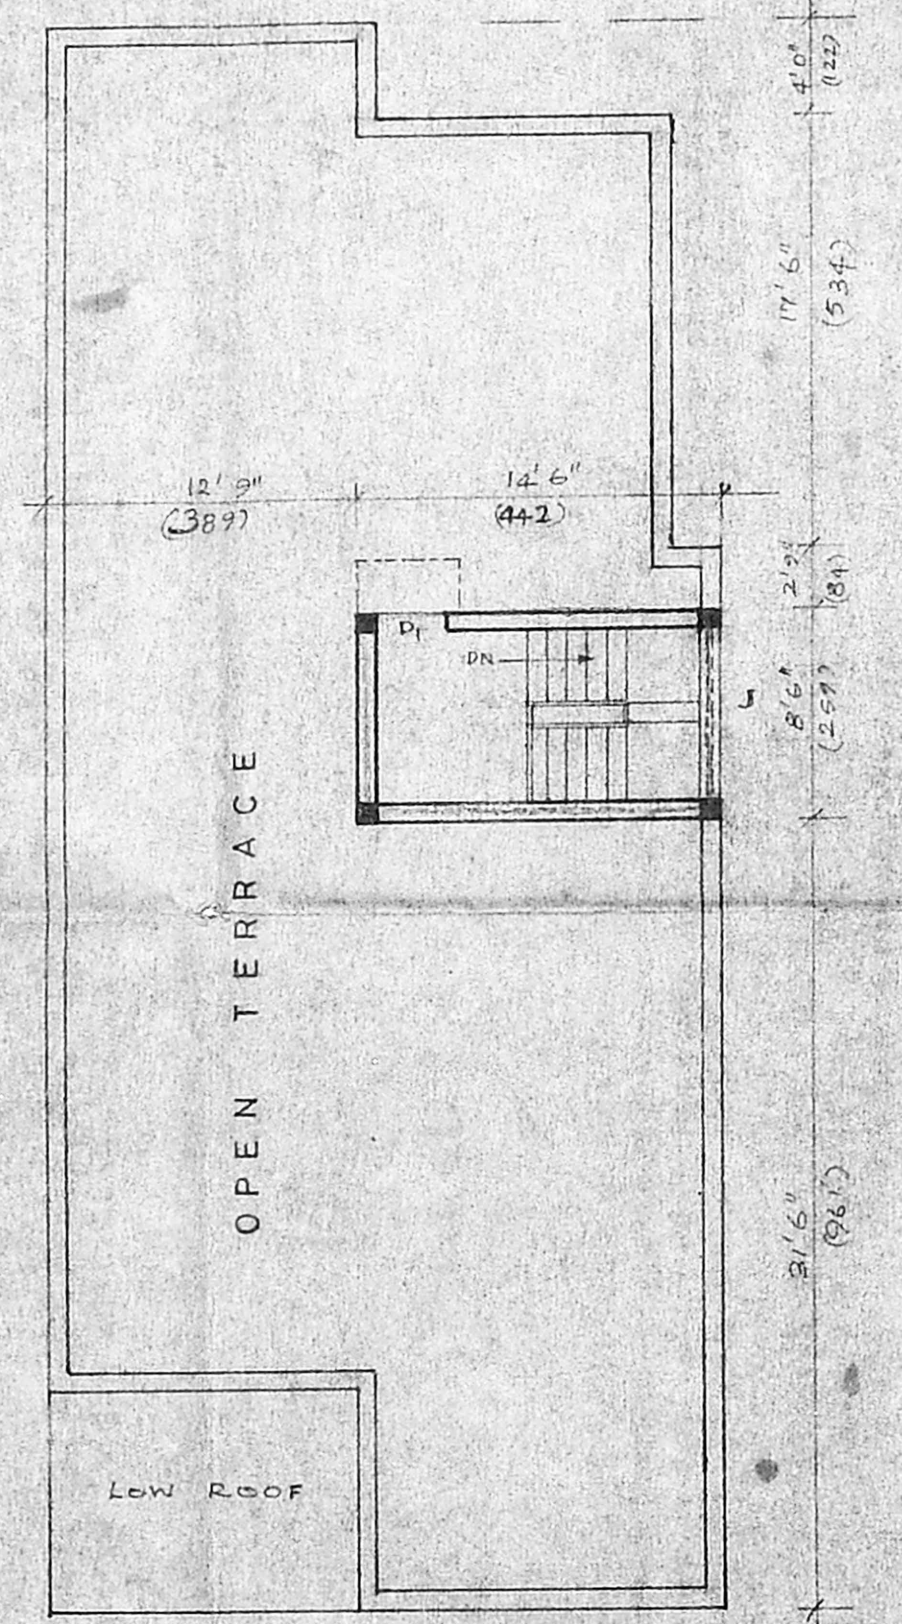


Terrace floor plan

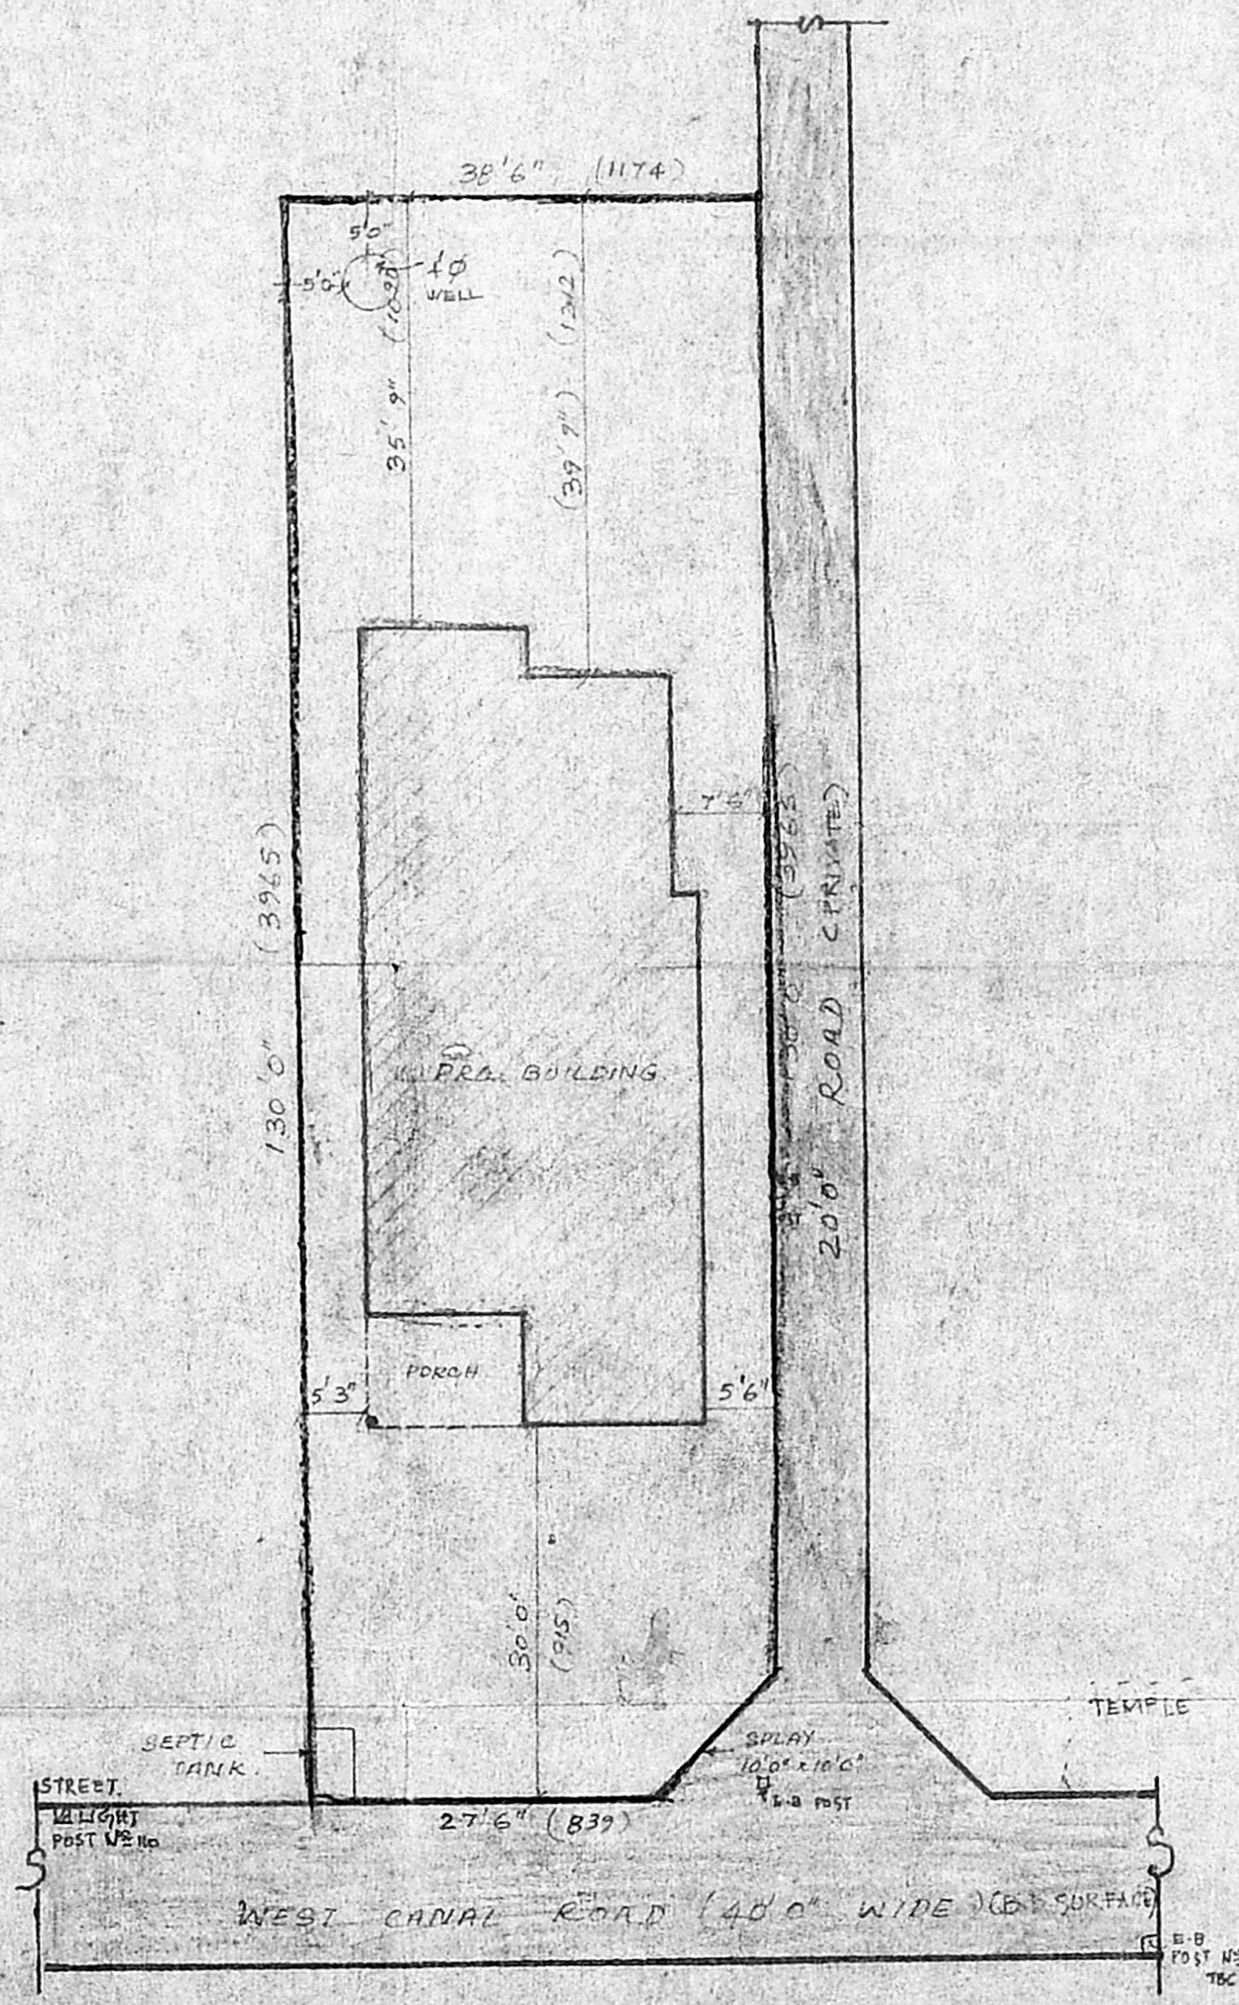


Site plan Scale 1" = 16' 0" or 1:200

91/347/93  
 Mr. J. S. S. S.  
 04/10/93  
 pm(I)

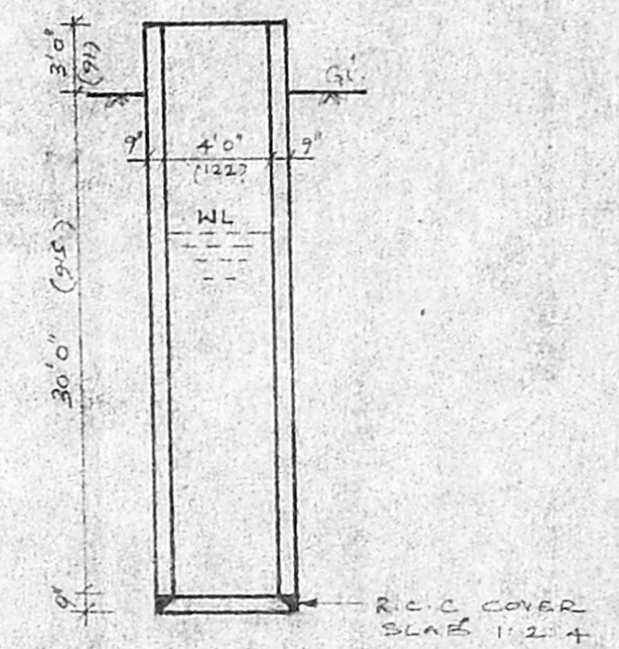

4' 0" Ø Well

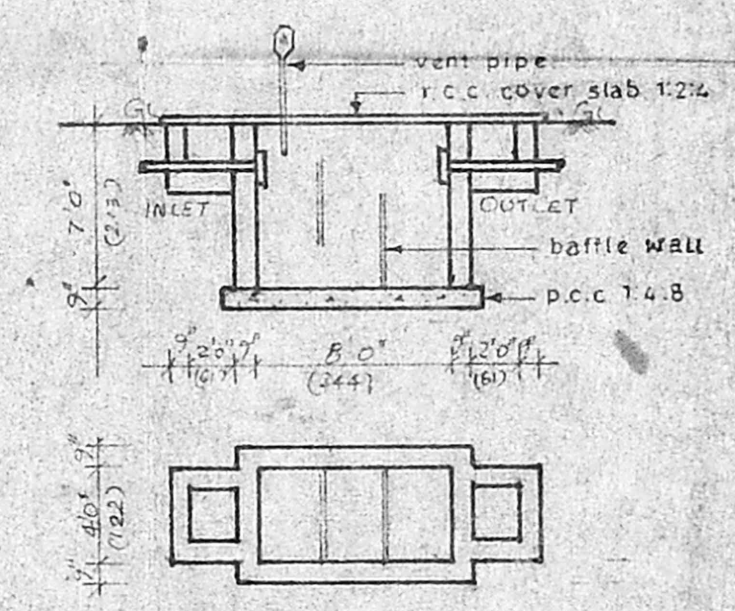

Details of Septic tank

Joinery Details

D	door	3'3" x 7'0"	99 x 213
D <sub>1</sub>	door	3'0" x 7'0"	91 x 213
D <sub>2</sub>	door	2'6" x 7'0"	76 x 213
GW	grill window		
W	window	6'0" x 4'6"	183 x 137
W <sub>1</sub>	window	5'0" x 4'6"	152 x 137
W <sub>2</sub>	window	4'0" x 4'6"	122 x 137
W <sub>3</sub>	window	3'0" x 4'6"	91 x 137
V	ventilator	2'6" x 2'0"	76 x 61
J	r.c.c. jally		

Area Details

Plot area	4940 sqft	458.93 m <sup>2</sup>
Plinth area		
Ground floor	1661 sqft	154.31 m <sup>2</sup>
Terrace floor	123 sqft	11.43 m <sup>2</sup>
PLOT COVERAGE	34.7%	F.S.T-0.56

Colour Index

Pro. work	
Road	
Boundary	

E. Marthy  
 S.B. Srinivasan  
 J. Sivasothy  
**G. SIVAJOTHY, D.C.E.**  
 Civil Engineer & Licensed Surveyor  
 AMBATTUR TOWNSHIP  
 8/1050, MMDA COLONY,  
 Mugappair West, Madras-68

NOTE: THE EXISTING B.T SURFACE ROAD MAINTAINING BY AMBATTUR MUNICIPALITY.