



ELEVATION.

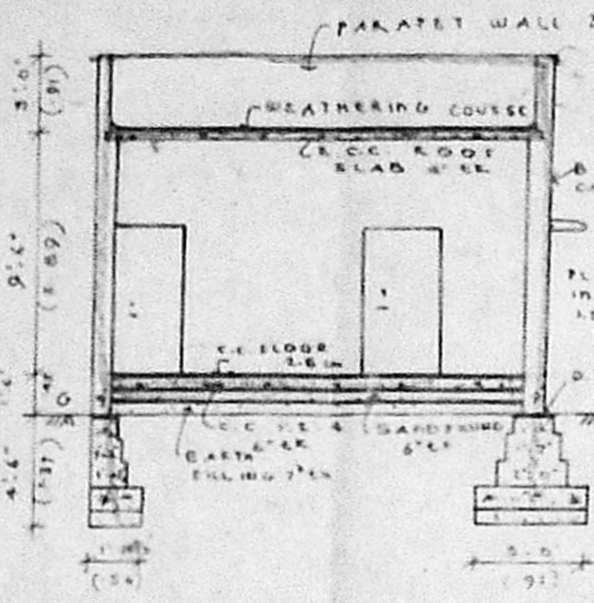


SECTION ON A-A

Planning Permit No. A/15613/416/93
APPROVED
 SUBJECT TO THE CONDITIONS IN THIS OFFICE ORDER.
 No. A1/3989/93 Date: 4-93
 FOR MEMBER SECRETARY
 MADRAS METROPOLITAN DEVELOPMENT AUTHORITY
 MADRAS - 600 008. NOT TO SCALE

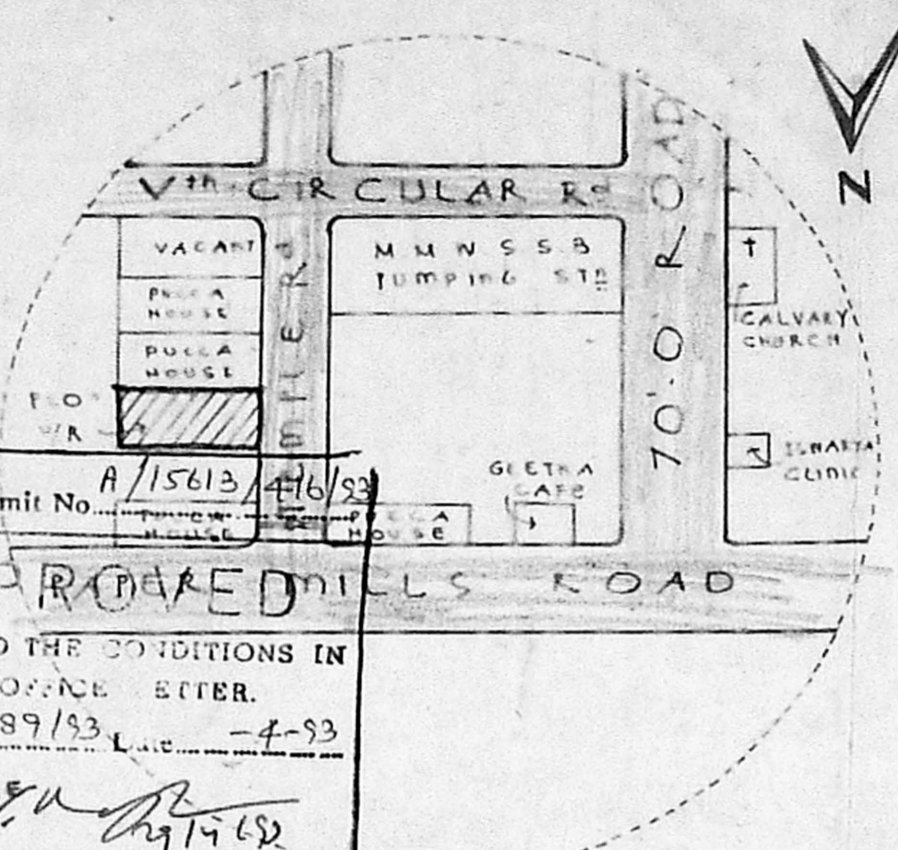


(E) BALAKRISHNA'S HOUSE

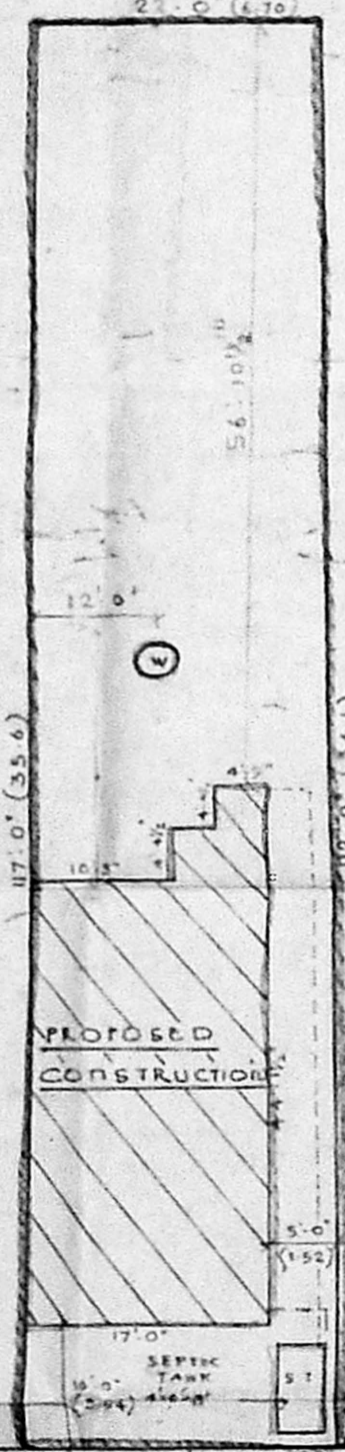


SECTION OF WELL
SCALE = 1" = 8' 0"

PLOT No: 1

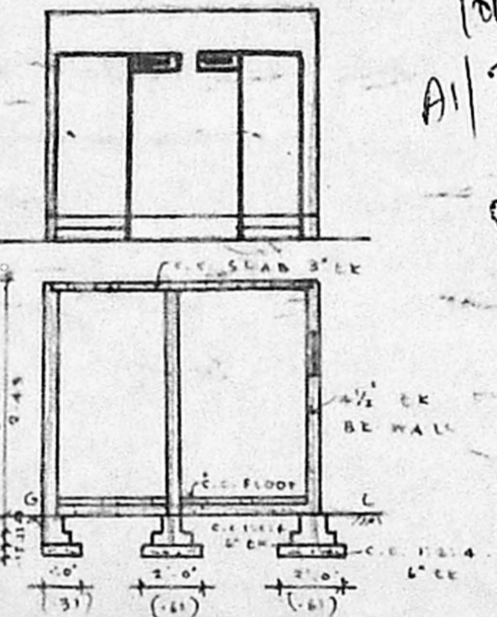


PLAN & SECTION, ELEVATION OF TOILET & BATHROOM.

SCALE = 1" = 8' 0" (1:100)

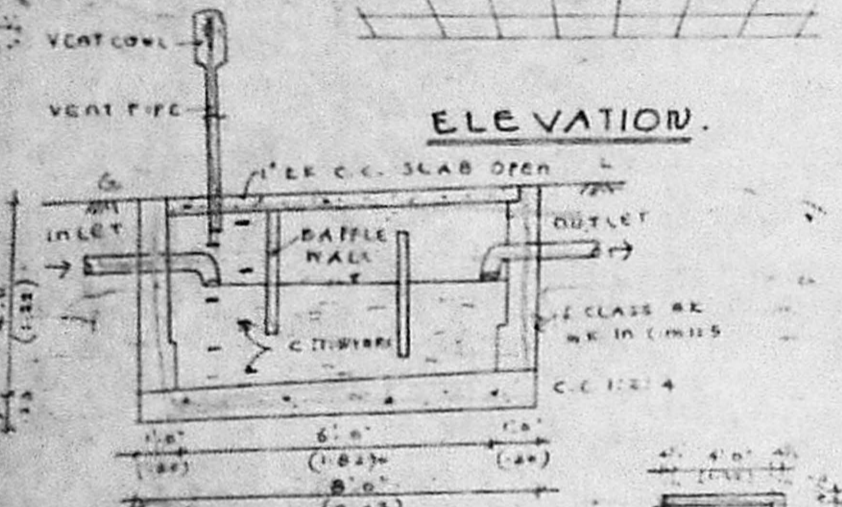

SECTION OF SEPTIC TANK

SCALE = 1" = 4' 0"

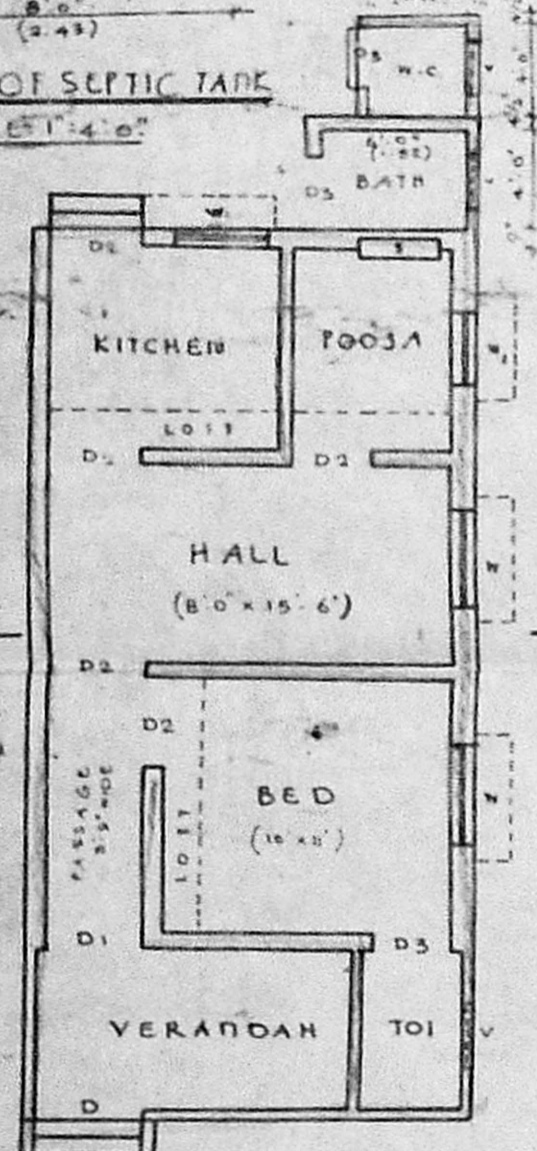

PLAN.

SADASIYA MS HOUSE

TEMPLE ROAD 16'-0" WIDE.

SITE PLAN.
SCALE = 1" = 16' 0"

GrF = $17' \times 35' - 4\frac{1}{2}" = 601.25$
 $9' 6" \times 4' 9" = 45.12 \text{ sff}$
 $646.41 \text{ sff} \text{ or } 60.07 \text{ m}^2$
 $F.S.I. = \frac{60.07}{244.74} = 0.24$
 Coverage = $\frac{60.07}{244.74} \times 100 = 24.54 \text{ m}^2$

COLOUR INDEX:
 PROPOSED WORK. [Symbol]
 ROADS [Symbol]
 PLOT BOUNDARY [Symbol]

JOINERIES:-
 D = PANELLED DOOR = 4'-0" x 7'-0"
 D1 = " " = 3'-6" x 6'-6"
 D2 = " " = 3'-3" x 6'-3"
 D3 = " " = 3'-0" x 6'-0"
 W = PANELLED WINDOW = 4'-0" x 5'-0"
 W1 = " " = 3'-0" x 4'-0"
 V = VENTILATOR = 1'-6" x 0'-9"
 S = SHELVES = 3'-6" x 6'-6"

PLAN OF PROPOSED CONSTRUCTION IN R.S. NO: 9
 BLOCK NO: 22 AND PLOT NO: 2 OF PERAVALLUR VILLAGE, PURASAWALKAM TALUK, MADRAS DISTRICT.
 MADRAS. 82. SCALE = 1" = 8' 0"
 FOR THE OWNER OF THIRU...
 E. DURAI BABU. DIV. NO: 31

AREA DETAILS:	SQ. FT.	m ²
PLOT AREA	2633.5	244.7
BUILT UP AREA	699.94	65.0
COVERAGE	26.57	F.S.I. 0.27

[Signature]
OWNER.

[Signature]
 M. R. DEENA KUMAR, D.C.E.,
 Consulting Civil Engineer & Contractor,
 Madras Corporation Licensed Surveyor,
 LICENCE NO. 139,
 12, SIXTH MAIN ROAD,
 JAWAHAR NAGAR, AGARAM,
 MADRAS-600 082.
 LICENSED SURVEYOR.