




ELEVATION

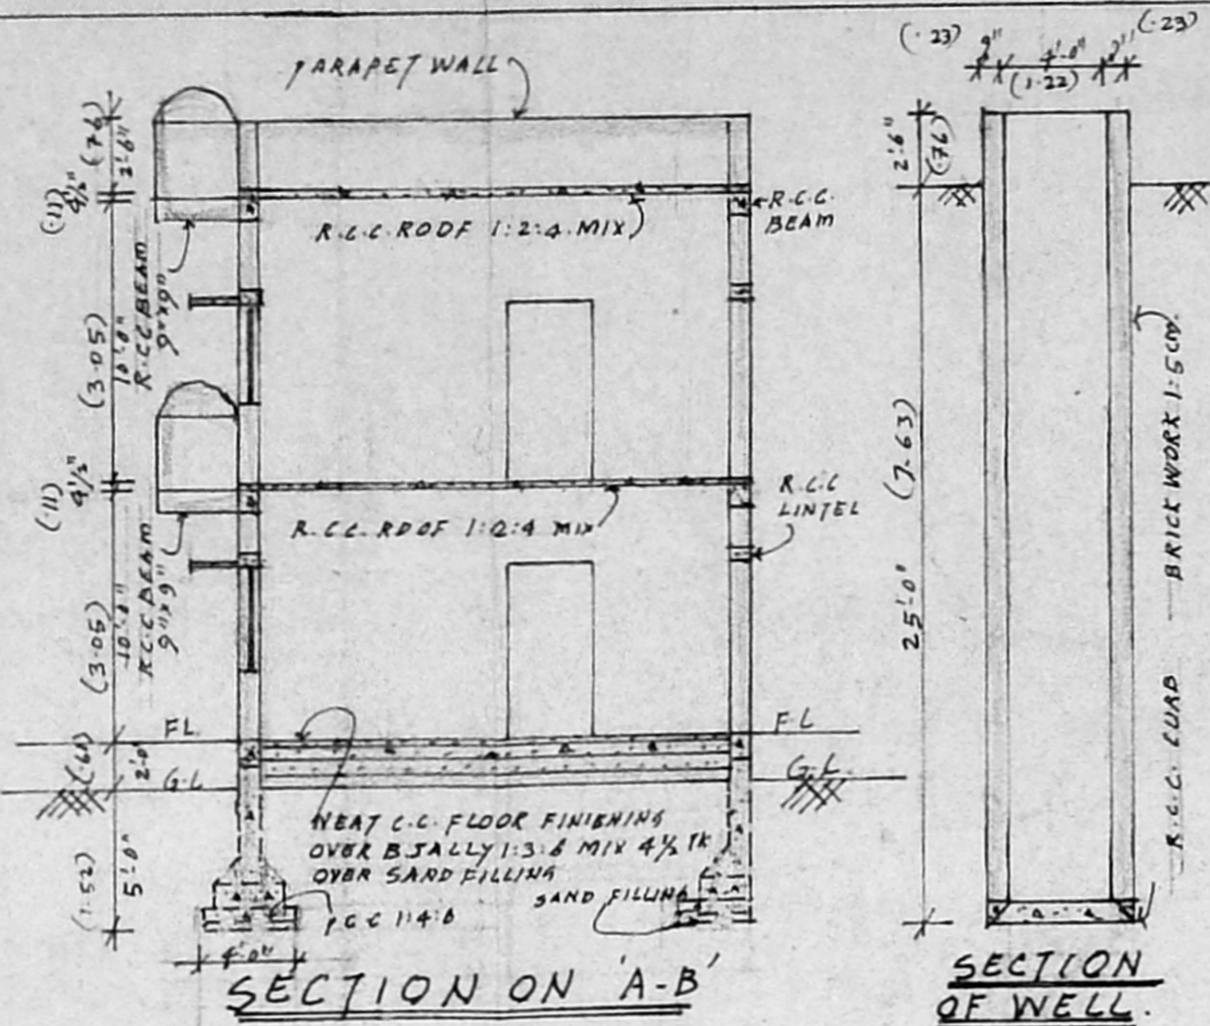

SECTION ON 'A-B'

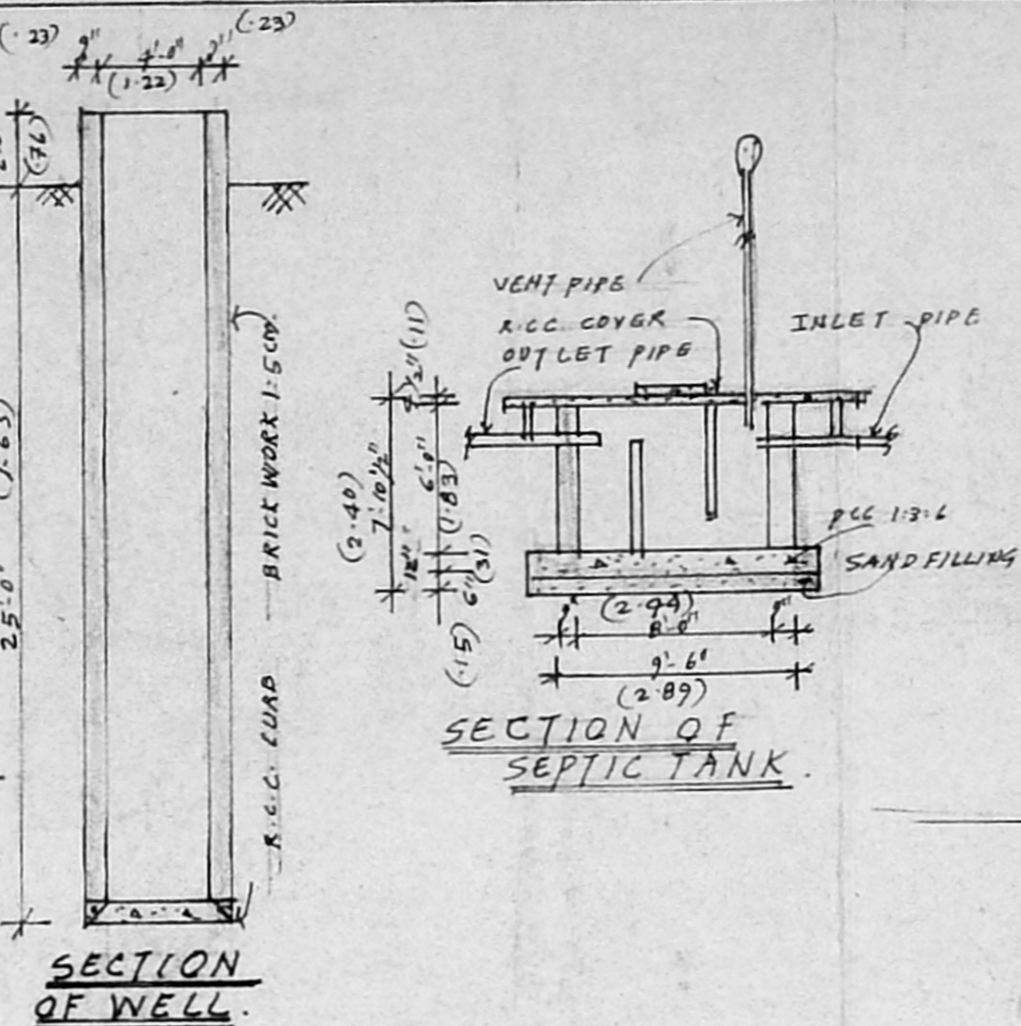


SECTION OF WELL

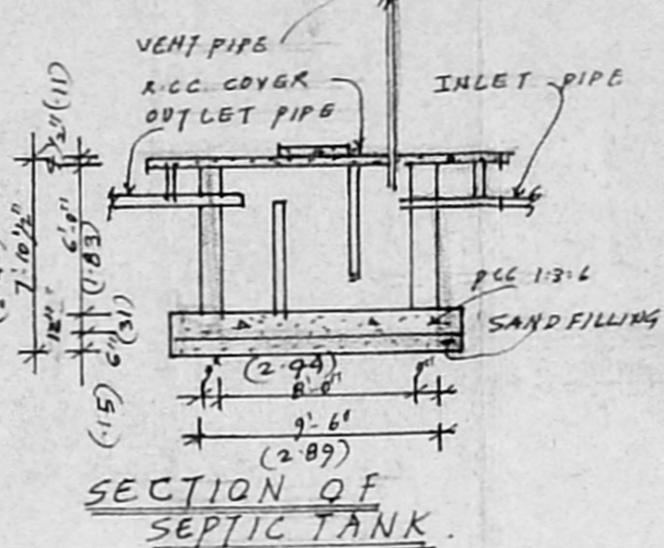

SECTION OF SEPTIC TANK


REVISED PLAN 2 of 16/1/1973
A/14848/93

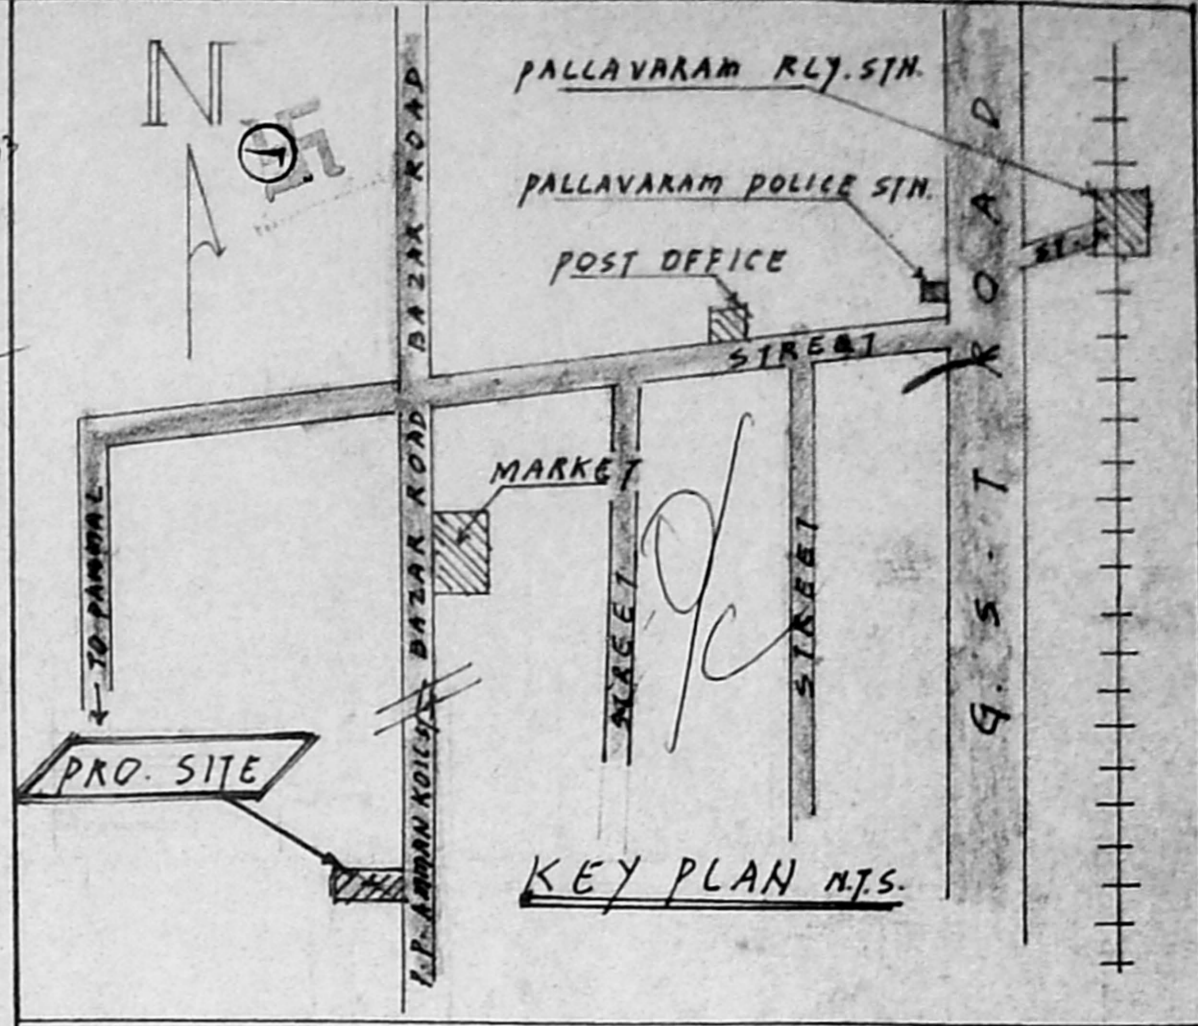


KEY PLAN M.T.S.

PROPOSED SHOP CUM RESIDENTIAL BUILDING FOR MRS. A. SHAI BUNN SHA BEEVI & K. ABDUL KHADAR IN PLOT NO. 6. (S.N. 50, AND 47/2 AS PER DOCUMENT) S.N. 50-1A/1B [AS PER PATTI] HISA PALLAVARAM VILLAGE DOOR NO. 61. PERIYA PALAYATHAMMAN - KOIL STREET, PALLAVARAM MADRAS. 43.


SCALE: 1" = 8'-0"

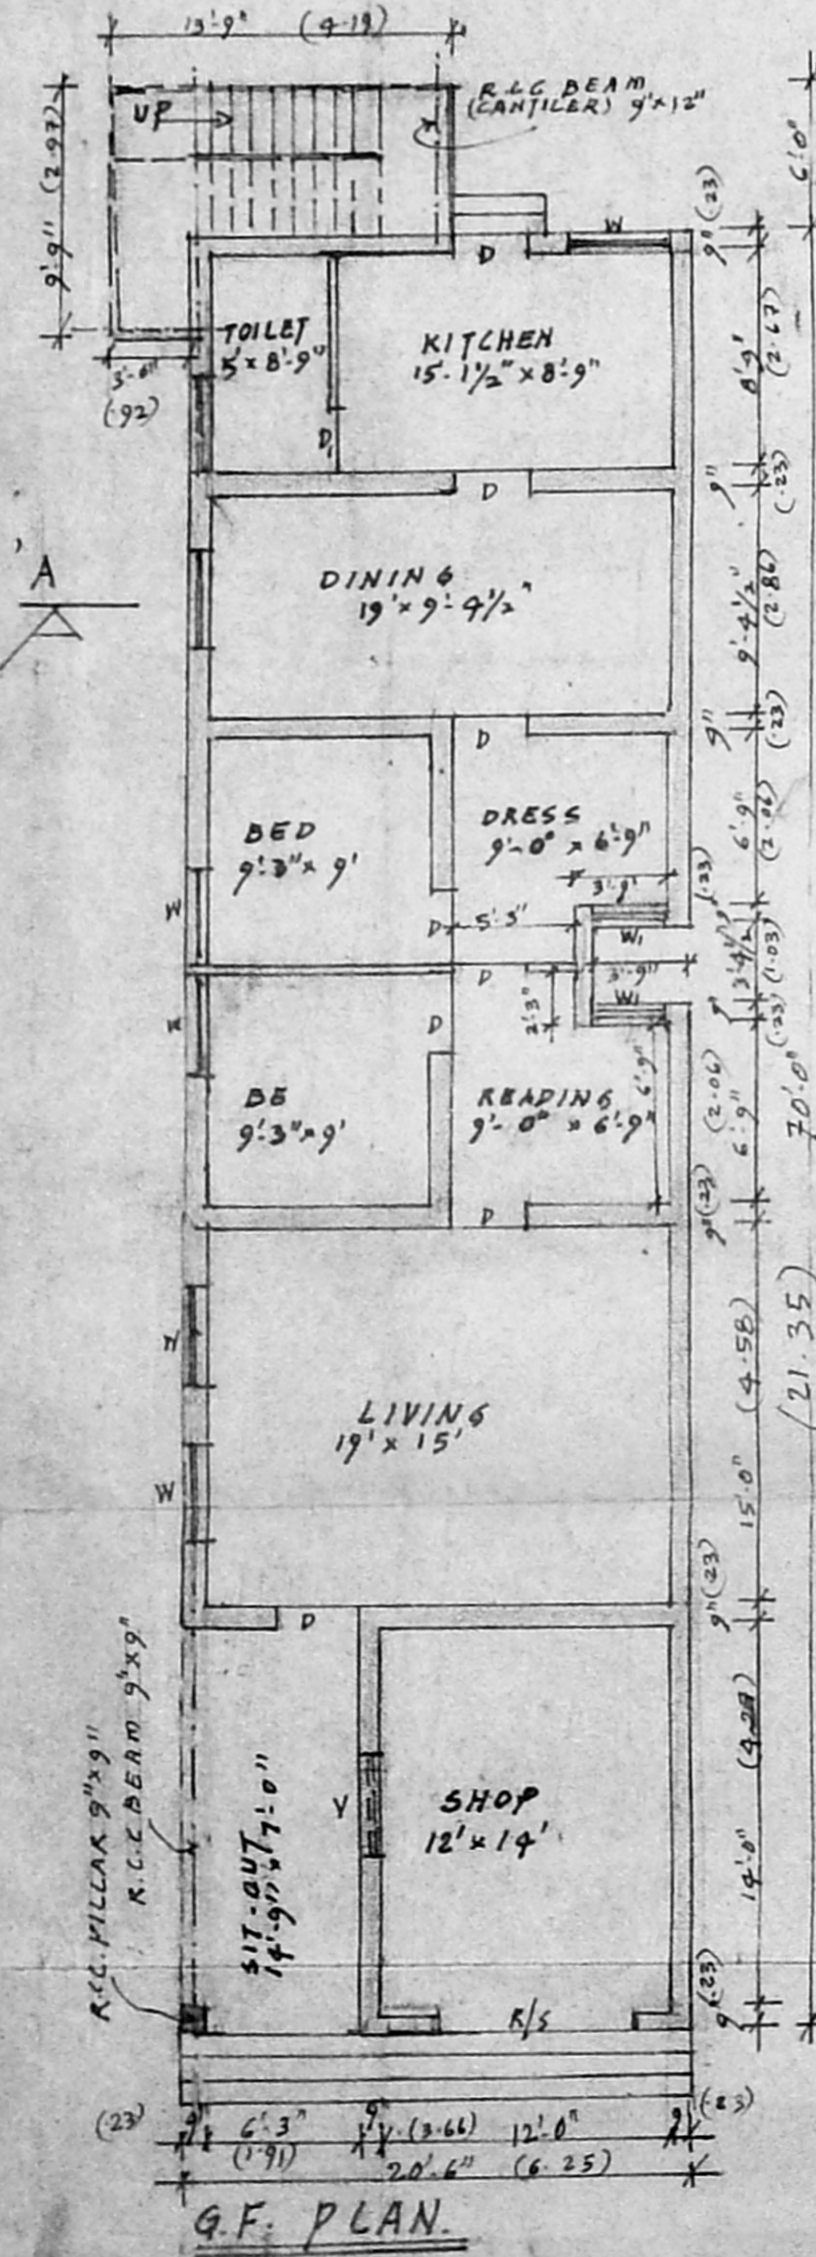

G.F. PLAN

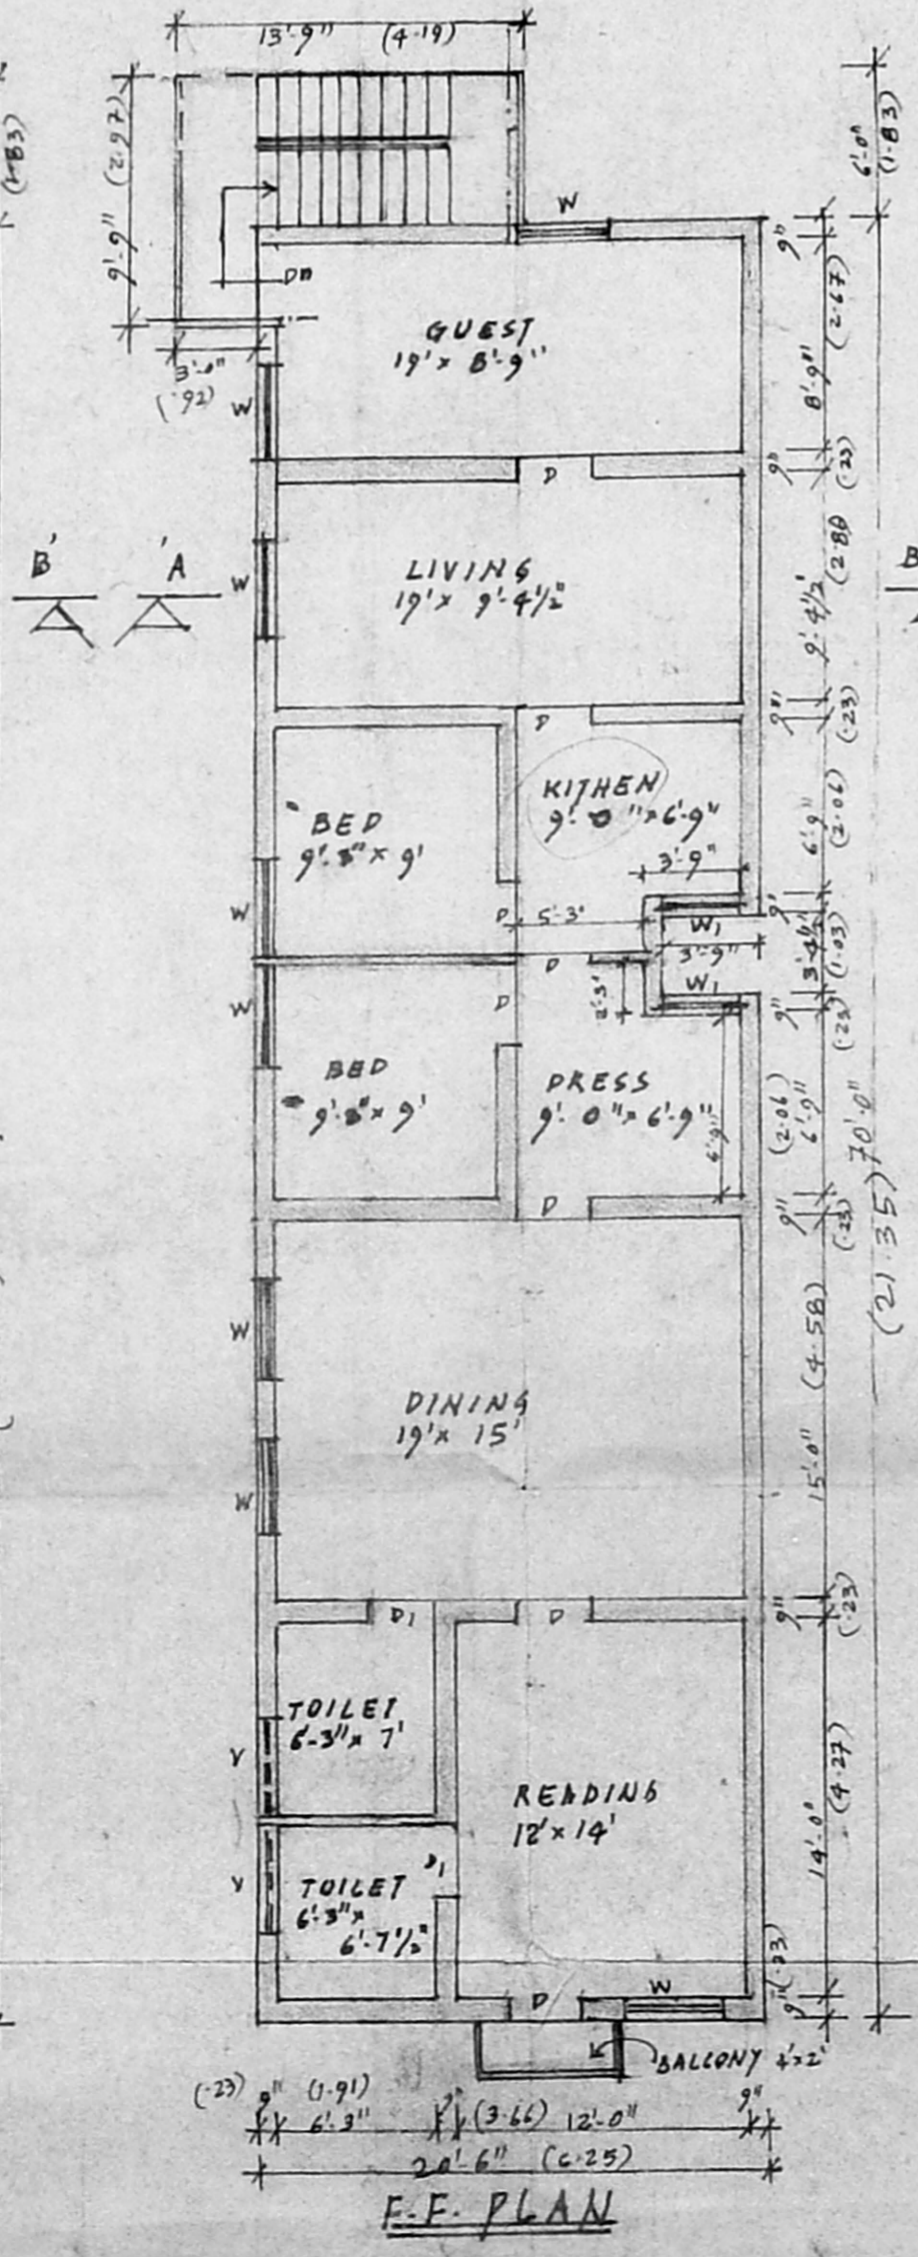

F.F. PLAN

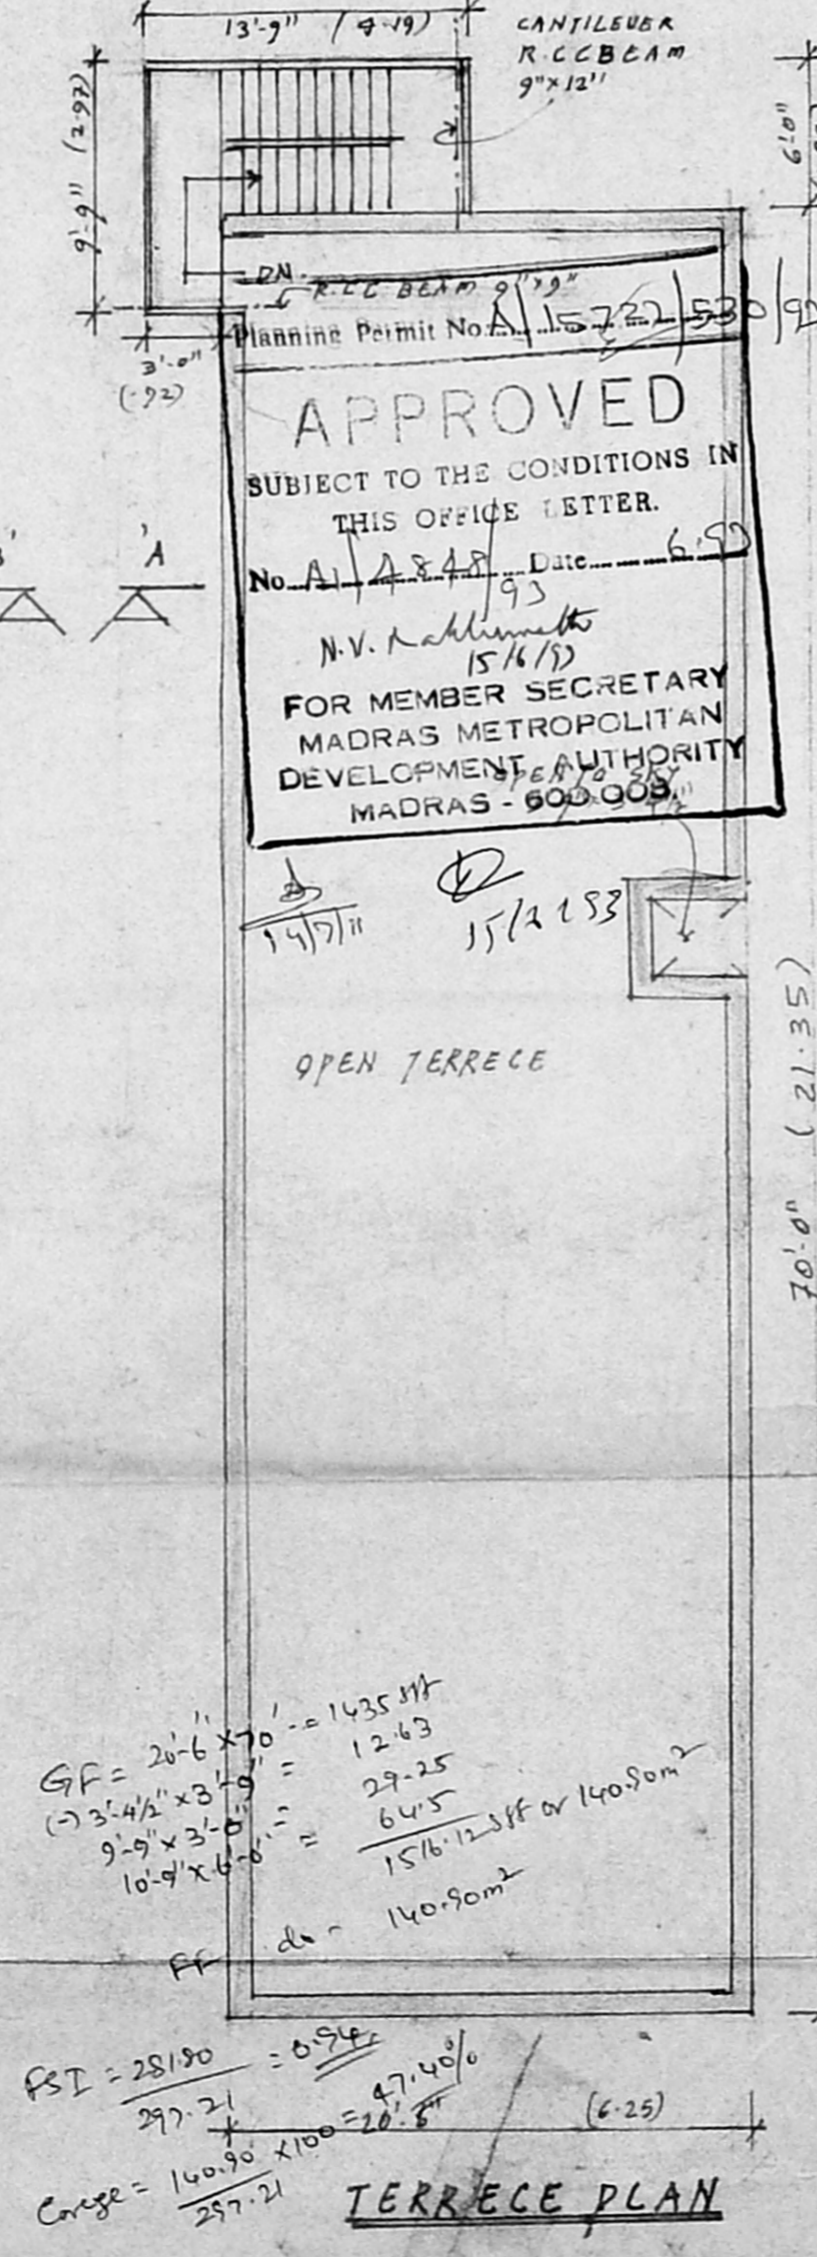


APPROVED
SUBJECT TO THE CONDITIONS IN THIS OFFICE LETTER.
No. A/14848/93 Date: 6/5/73
N.V. Raghunath
15/6/73
FOR MEMBER SECRETARY
MADRAS METROPOLITAN
DEVELOPMENT AUTHORITY
MADRAS - 600 009

GF = 20.6 x 70 = 1442 SF
(2) 3.4 x 23 = 78.2 SF
9.9 x 31.0 = 306.9 SF
10.4 x 6.0 = 62.4 SF
Total = 1489.5 SF
Area = 140.90m²

FST = 28190 = 654
297.21 x 100 = 29721
Coverage = 29721 / 140.90 = 211.0%

TERRECE PLAN

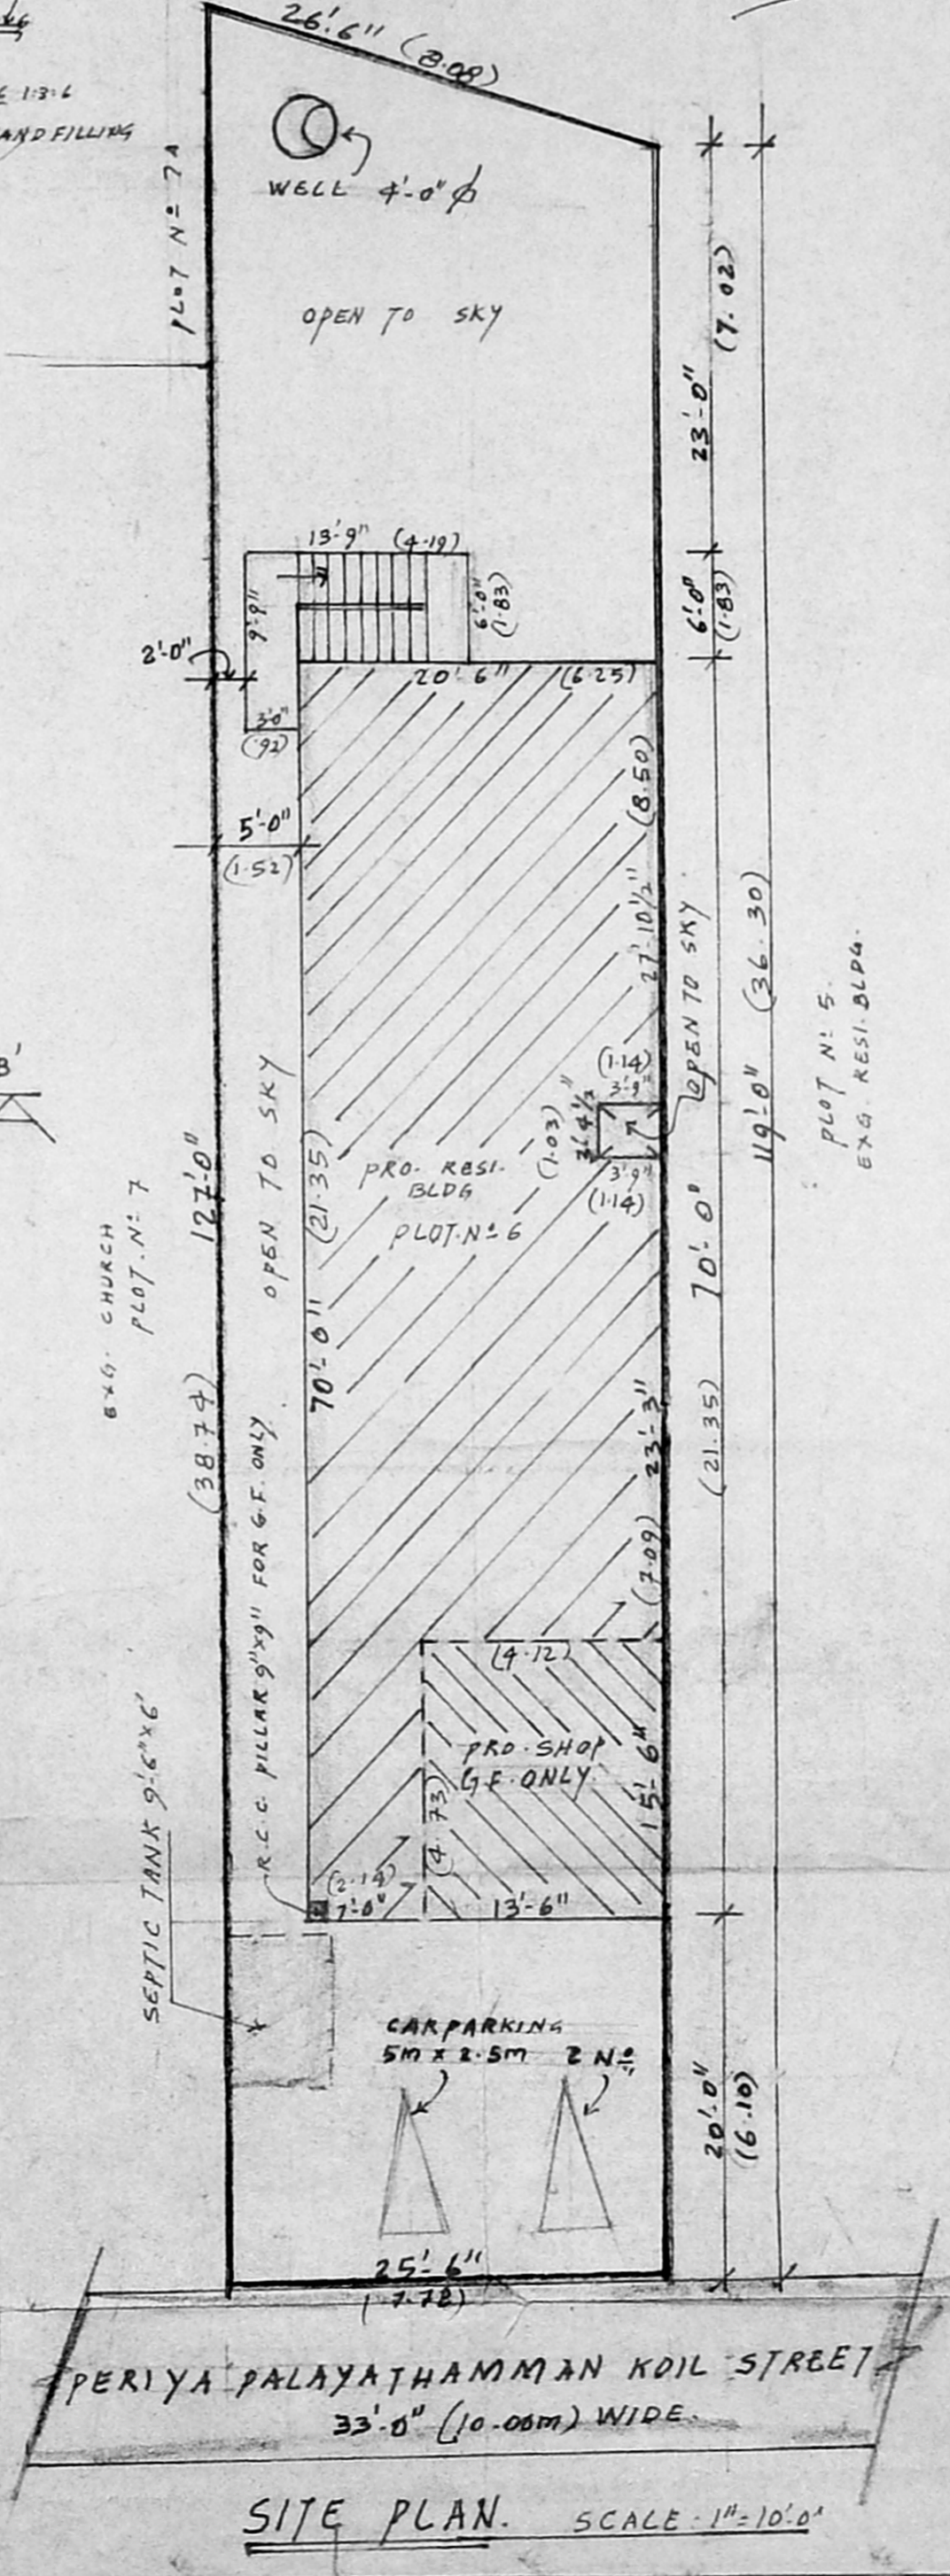

SITE PLAN. SCALE: 1" = 10'-0"

AREA STATEMENT

	EXTENT	
	Sqft	Sq.M.
PLOT AREA :-	3198	297.09
G.F. :- PRO-SHOP AREA :-	209.25	19.44
PRO-RESIDENTIAL :-	1213.09	112.70
F.F. :- PRO-RESIDENTIAL :-	1422.34	132.14
TOTAL BUILT UP AREA :-	2844.68	264.27
PLOT COVERAGE :-	44%	
F.S.I.		

REFERENCE

- PROPOSED WORK
- EXISTING ROAD
- PLOT BOUNDARY

SCHEDULE OF JOINERY

- D: DOOR 3' x 7'
- D1: " 2'-6" x 6"
- R/S: ROLLING SHUTTER 7'-6" x 7'
- W: WINDOW 4' x 4'
- W1: " 3' x 4'
- V: VENTILATOR 4' x 1'-6"

V. EZHILARASAN
DCC, DC, TECH
L. SURVEYOR AMBATTUR TOWNSHIP
26. THRO. SHOPPING COMPLEX
THIRUMANGALAM
ANNA NAGAR WEST
MADRAS. 101

A. Shaibunisha
OWNERS SIGNATURE

L.S. SIGNATURE