
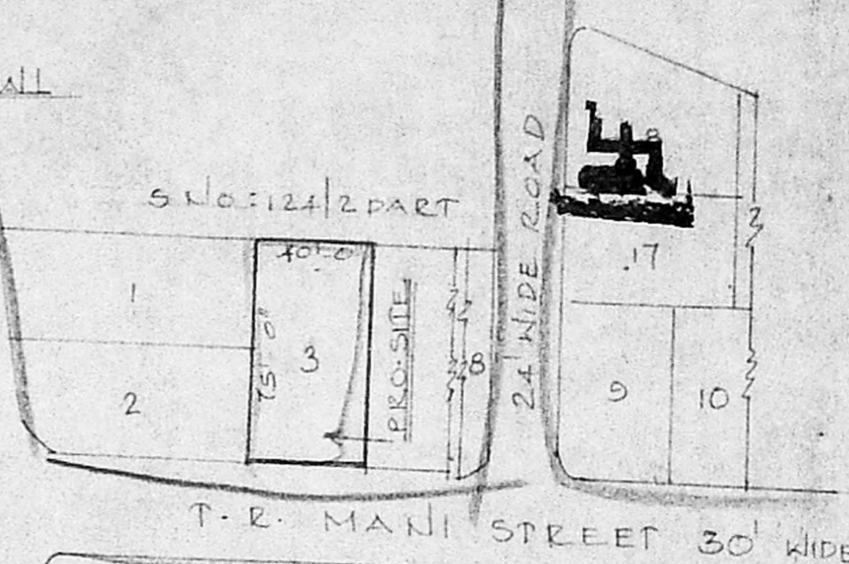


PLAN SHOWING THE PROPOSED ADDITION AND ALTERATION TO THE EXISTING BUILDING IN COTTAGE INDUSTRIES OF RE WINDING INSTALLATION OF 5 H.P IN PLOT NO: 3 AT S-NO-124/PART 4 124/2 PART OF 100 PAMMAL VILLAGE PAMMAL TOWN PANCHAYAT SAIDAPET TALUK, CHENNAI M.G.R DISTRICT SCALE 1:100 & 1:200.

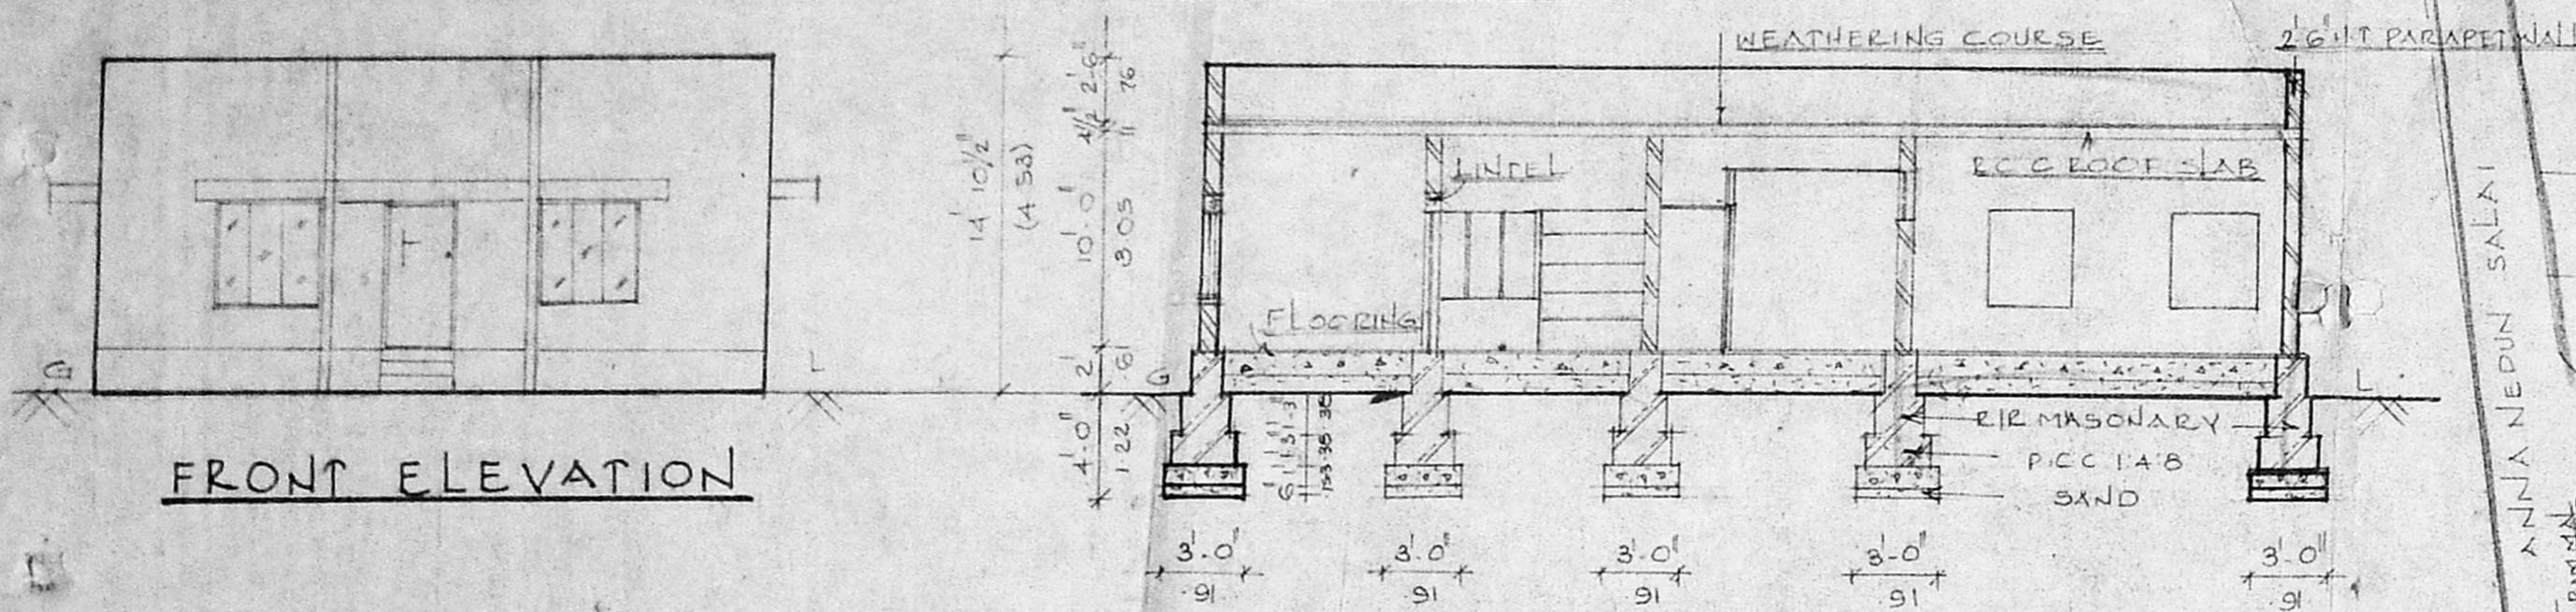

FRONT ELEVATION

SECTION ON 'A-A'



KEY PLAN

MACHINERY DETAILS

S.No	NAME	NO	H.P
1	HANK TO CHEESE WINDING	1	2
2	TUBE WINDING	1	1.5
3	COPE WINDING	1	1.5
TOTAL 5 H.P			40.0 (12.2)

Planning Permt No. A/1110/92  
**APPROVED**  
 SUBJECT TO THE CONDITIONS IN THIS OFFICE LETTER.  
 No. A/1/5530/92 Date: 8/9/92  
 FOR MEMBER SECRETARY,  
 MADRAS METROPOLITAN DEVELOPMENT AUTHORITY  
 MADRAS - 600 008.

DESCRIPTION	IN FEET	IN METRE
PANNELLED DOOR	3'-3" x 6'-6"	1.00 x 1.98
PANNELLED DOOR	2'-9" x 6'-6"	0.83 x 1.98
PANNELLED DOOR	2'-6" x 6'-0"	0.75 x 1.83
PANNELLED WINDOW	4'-0" x 4'-0"	1.22 x 1.22
DO - DO	4'-0" x 4'-6"	1.23 x 1.37
DO - DO	3'-6" x 4'-0"	1.07 x 1.22
VENTILATOR	2'-0" x 3'-0"	0.61 x 0.91
SHELF OF RCC SLAB	6'-0" x 4'-6"	1.83 x 1.37

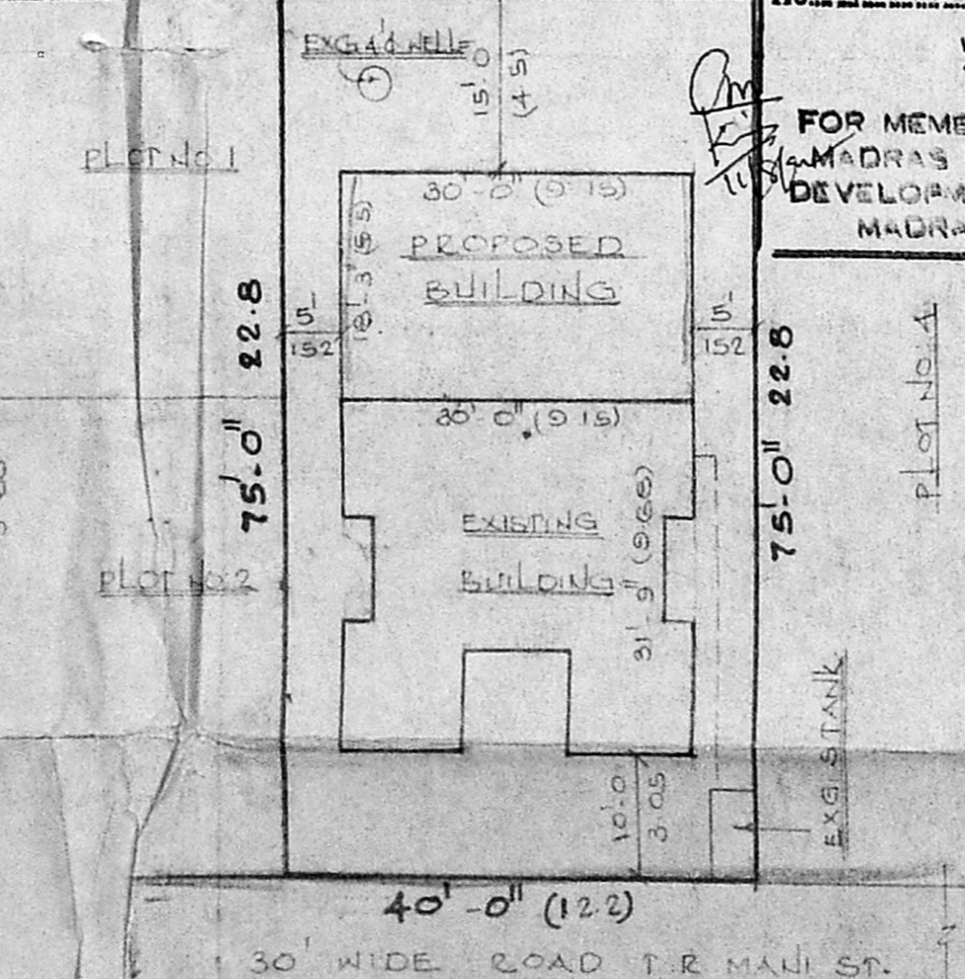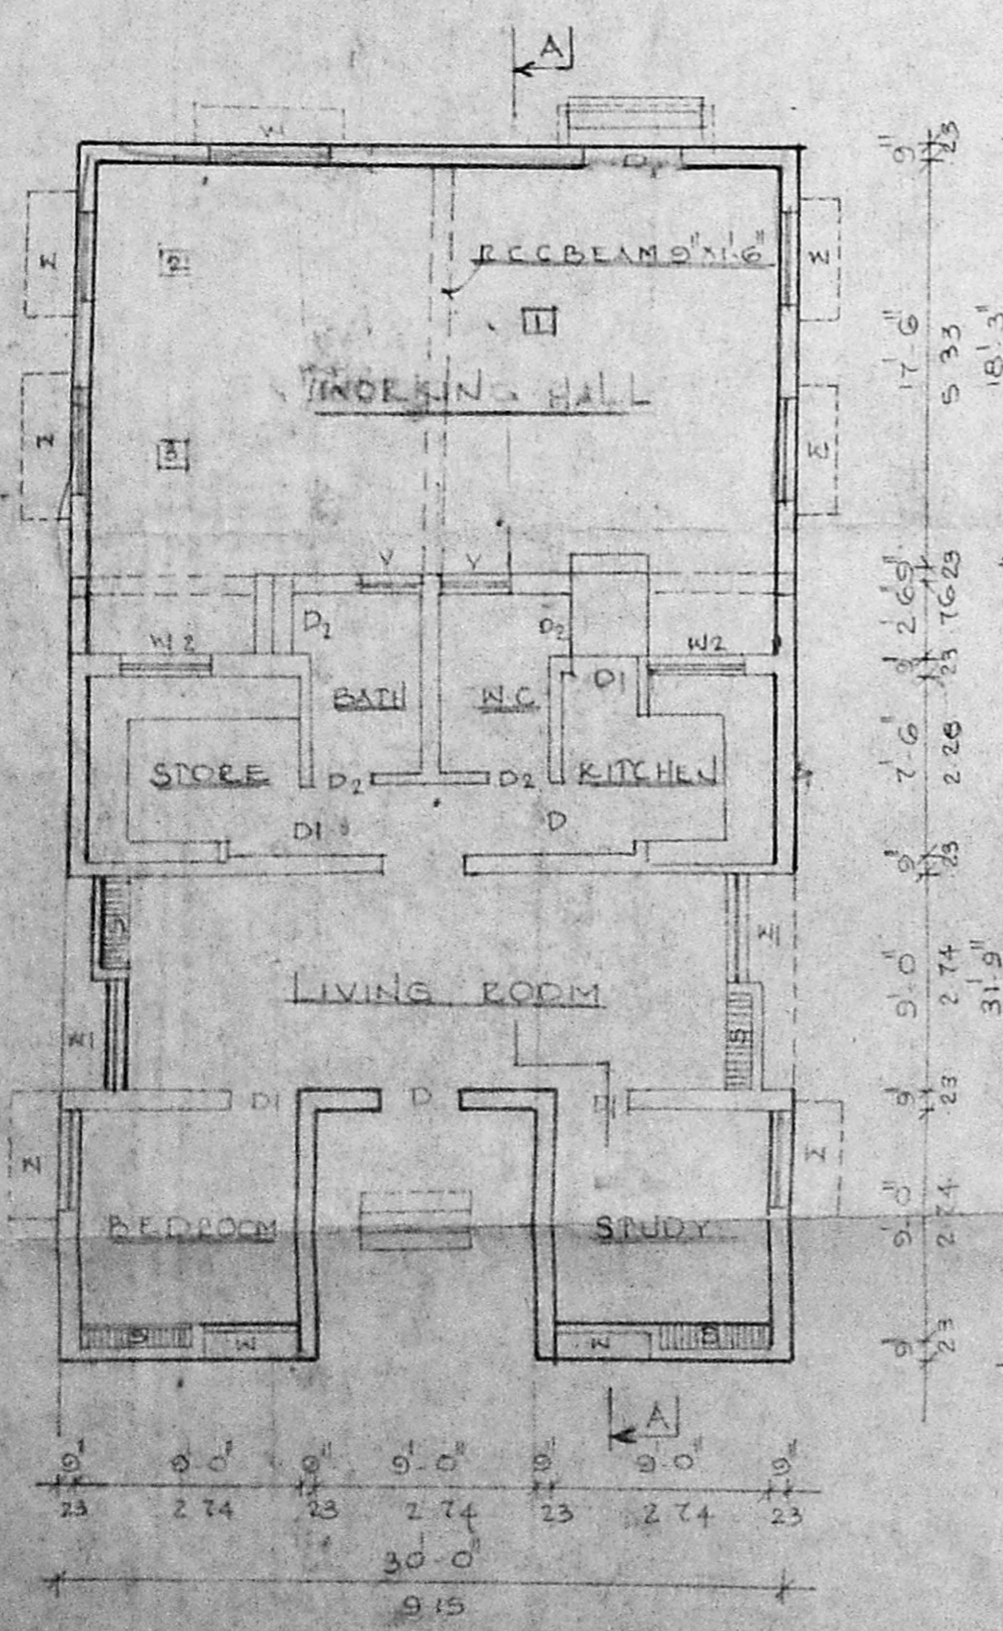

SITE PLAN  
SCALE 1:200

GROUND FLOOR PLAN

PLOT AREA : 3000 SQFT OR 279.06 M<sup>2</sup>  
 EXG G.F PLINTH AREA: 760 SQFT OR 70.6 M<sup>2</sup>  
 PRO F.F PLINTH AREA: 611 SQFT OR 56.8 M<sup>2</sup>

- PROPOSED SHOWN [Symbol]
- BOUNDARY SHOWN [Symbol]
- EXISTING SHOWN [Symbol]
- ROAD SHOWN [Symbol]

*[Signature]*  
OWNER:

APPROVED LAYOUT NO:  
 L.P.R.M/D.T.P NO: 5/75  
 EXG BUILDING APPROVED  
 IN B A NO: 24/76-77-A4  
 REF NO: 37/75 DATE: 3/5/76  
 PAMMAL TOWN PANCHAYAT.

*[Signature]*  
**R. JAYAVELU,**  
 LICENSED SURVEYOR,  
 Alandur, Tambaram, Municipality  
 JAYAM ENTERPRISES,  
 NO. 2, TANKUN STREET,  
 C. PALLAVARAM, MADRAS-600 043.  
 SURVEYOR.