



FRONT ELEVATION

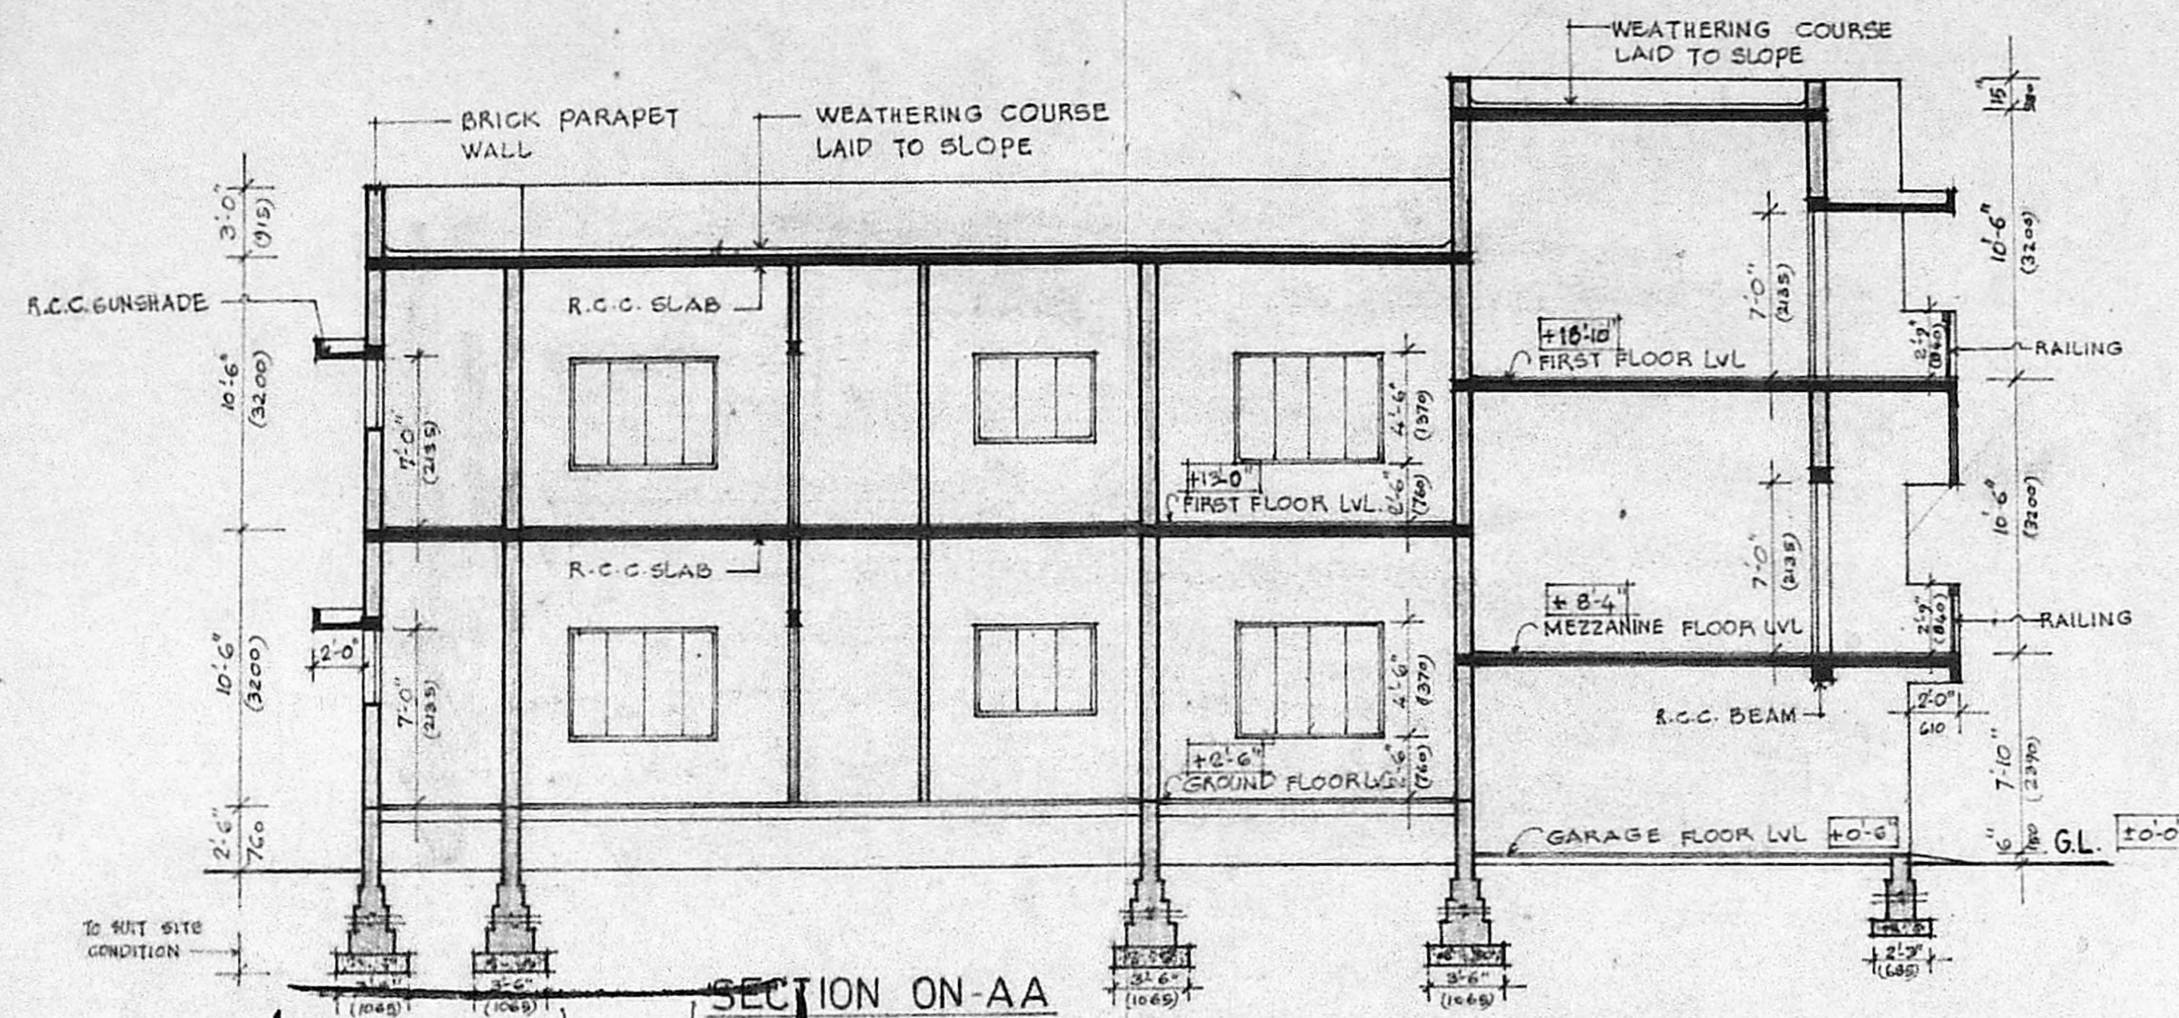


SECTION ON-AA

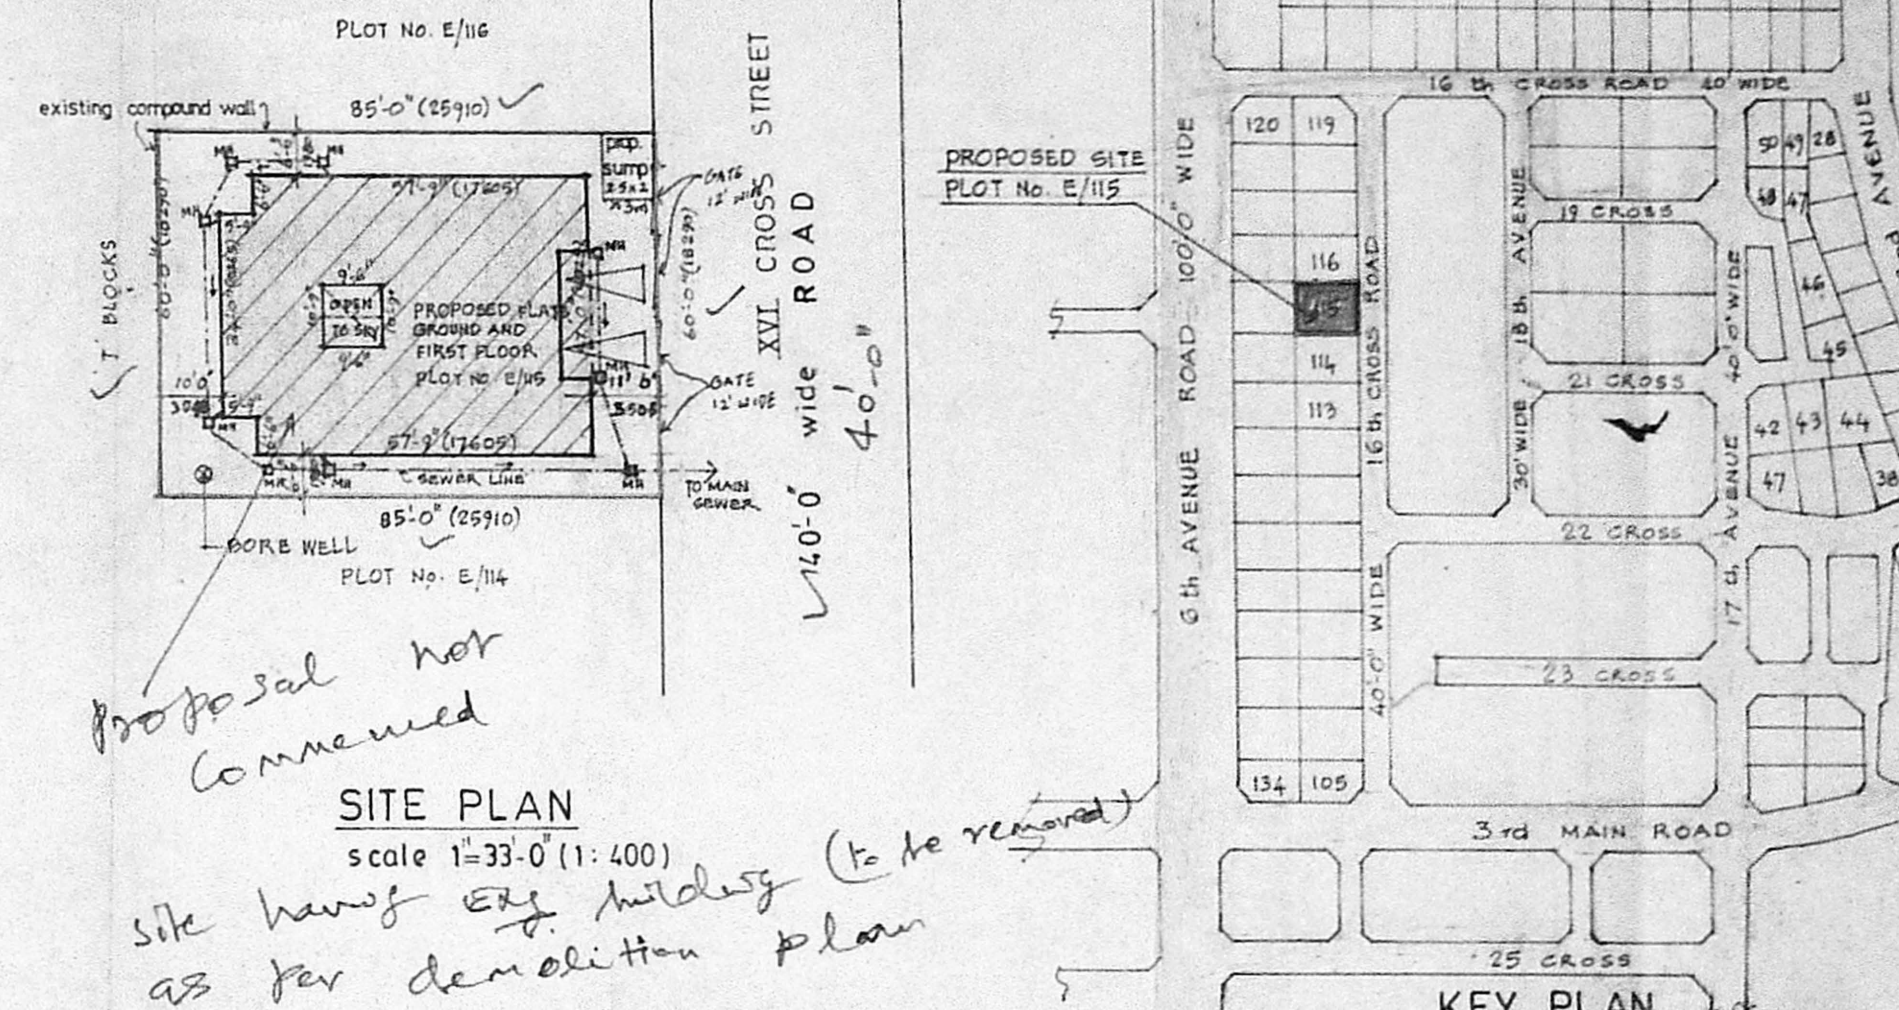


SITE PLAN

KEY PLAN


Planning Permit No. 15716/579/93
APPROVED
 SUBJECT TO THE CONDITIONS IN THIS OFFICE LETTER.
 No. A/6040/93 Date: 12-7-93
 N.V. Mahalingam
 FOR MEMBER SECRETARY
 MADRAS METROPOLITAN
 DEVELOPMENT AUTHORITY
 MADRAS - 600 008.

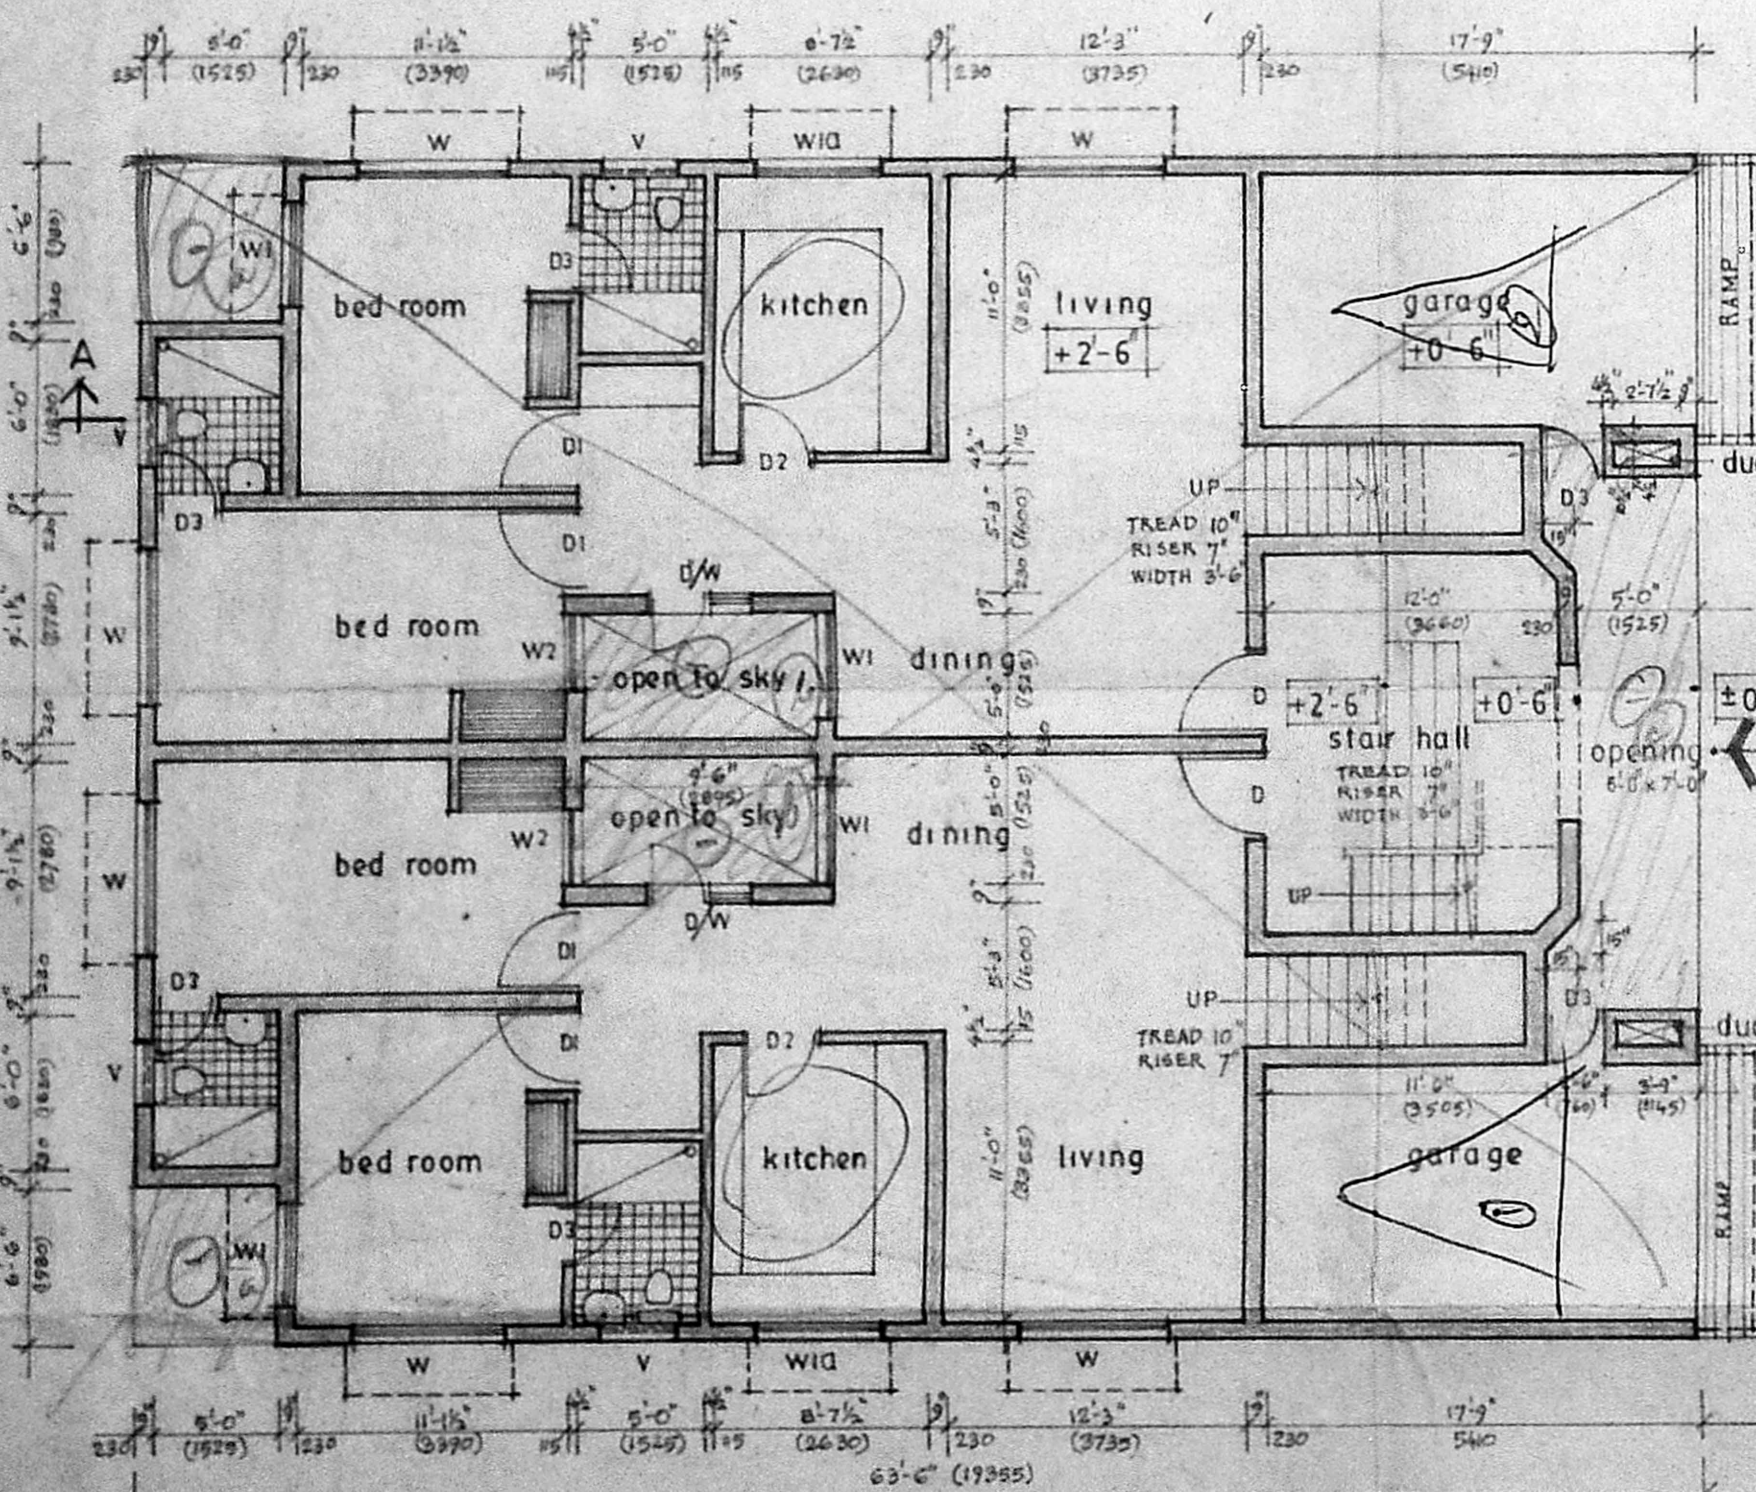

GROUND FLOOR PLAN

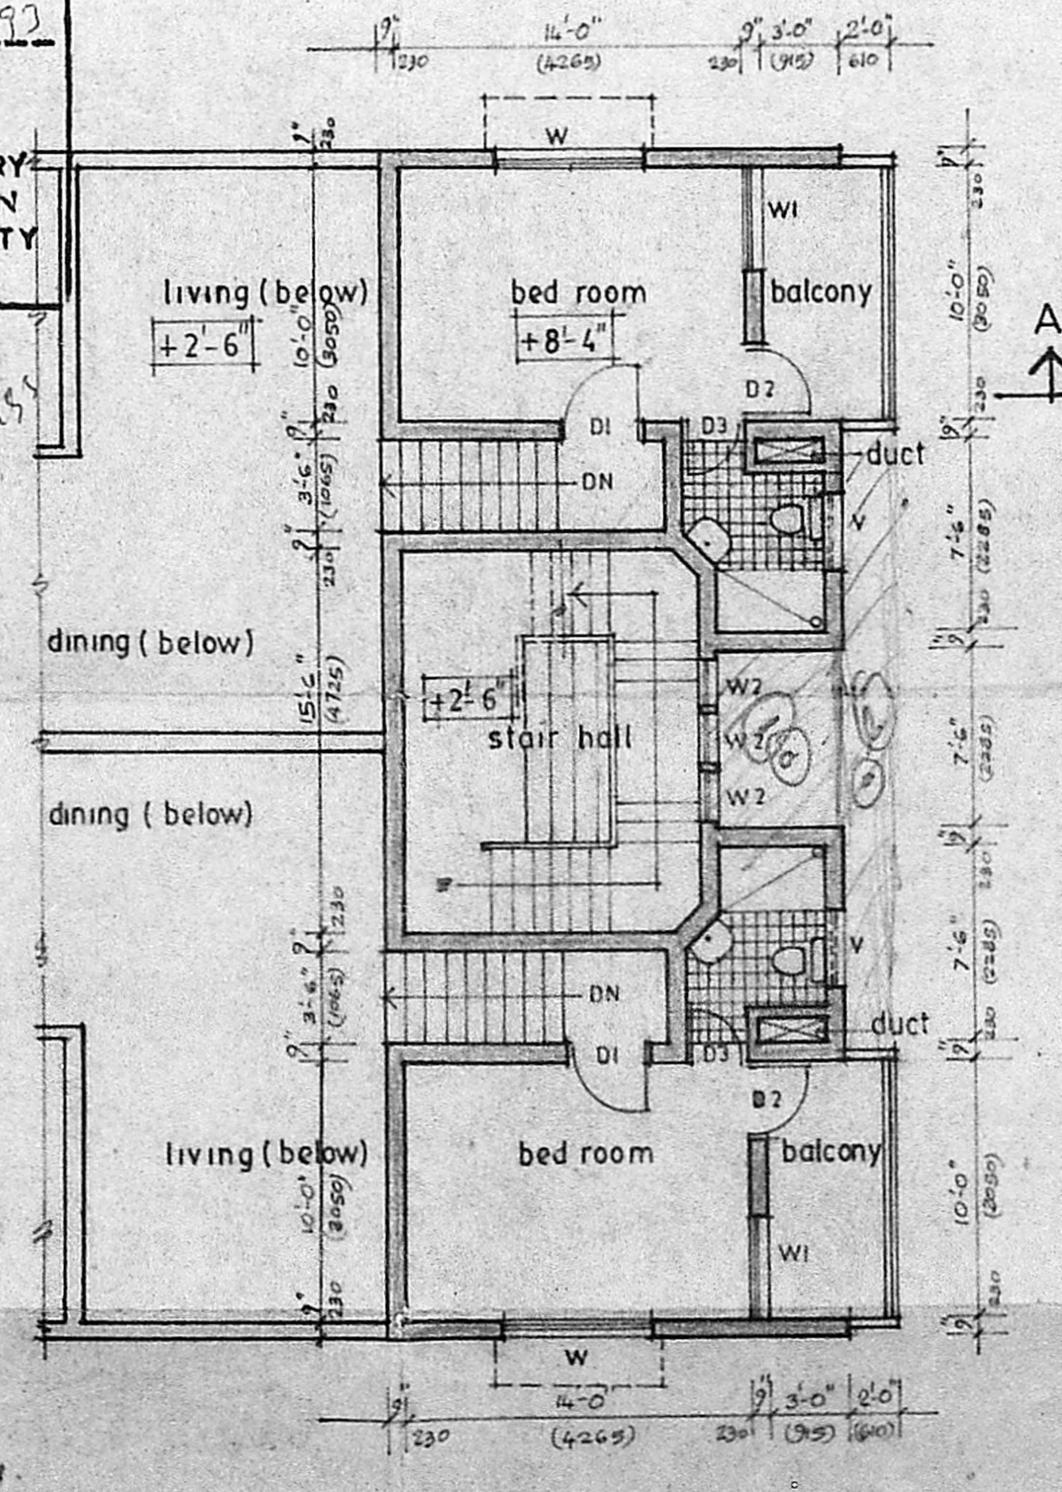

MEZZANINE FLOOR PLAN

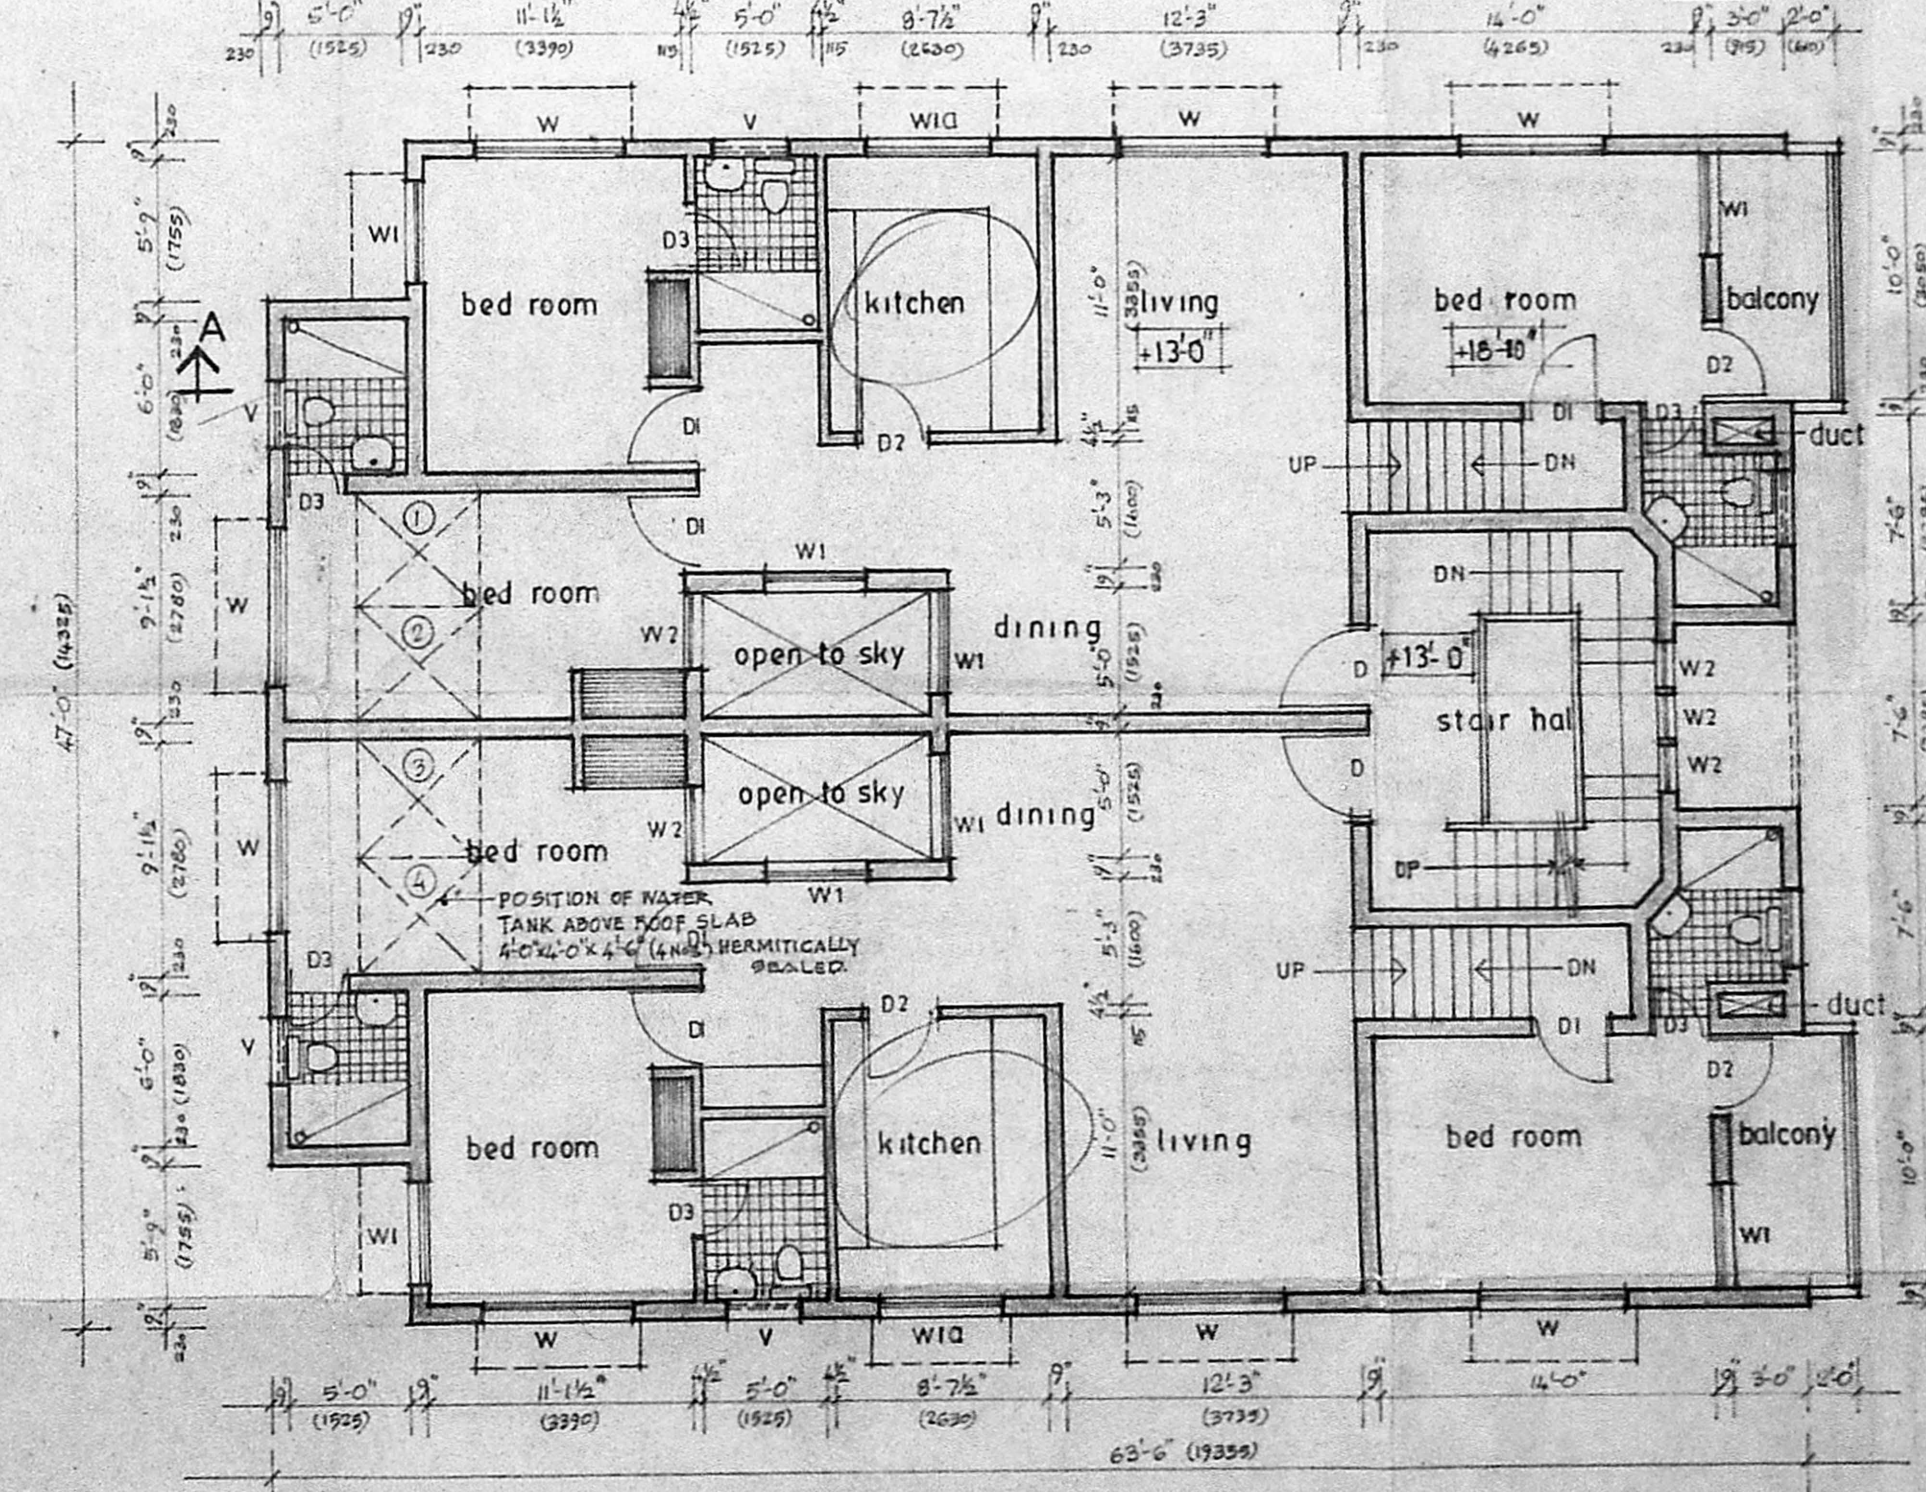

FIRST FLOOR PLAN

REFERENCE

- Proposed works shown thus [Symbol]
- Existing road [Symbol]
- Boundary line [Symbol]

SCHEDULE OF JOINERY			
type	size	size METRIC	description
D	3'-6" x 7'-0"	1065 x 2135	panelled door
D1	3'-3" x 7'-0"	989 x 2135	- DO -
D2	3'-0" x 7'-0"	915 x 2135	- DO -
D3	2'-6" x 7'-0"	760 x 2135	- DO -
D/W	4'-0" x 7'-0"	1220 x 2135	door with window (to detail)
W	6'-0" x 4'-6"	1820 x 1370	glazed window
W1	4'-0" x 4'-6"	1220 x 1370	- DO -
W2	2'-6" x 2'-6"	815 x 815	- DO -
W1a	4'-0" x 2'-6"	1220 x 815	- DO -
V	3'-0" x 3'-0"	915 x 915	glazed ventilator

STATEMENT OF AREAS		
PLOT AREA	5100.00 sft	474.00 m ²
PROPOSED		
Ground floor	2803.00 sft	260.50 m ²
Mezzanine floor	867.40 "	80.60 "
First floor	2805.50 "	260.70 "
Staircase head room	228.00 sft	21.00 m ²
CAR PARK PROVIDED FOR 4 CARS		
F.S.I. 1.27		

PROPOSED FLATS IN PLOT NO. E/115
 XVIth CROSS STREET
 BESANT NAGAR MADRAS - 600 090

SURVEY NO. 155 Part
 VILLAGE - THIRUVANMIYUR

GROUND FLOOR, MEZZANINE FLOOR,
 and FIRST FLOOR PLANS, ELEVATION,
 SECTION, SITE & KEY PLANS.

job no. scale 1"=8'-0" (1:100)
 drg. no. drawn S.R.F.
 date 20-11-92 checked

Shakela Nair
 signature of applicant

CONSULTING ARCHITECT

S. R. FERNANDO
 9 Anderson road
 Ayanavaram Madras 600 023

LICENSED SURVEYOR

R. BENJAMIN
 Licensed Surveyor, Class I, P.A. No. 10
 10/10, 10/11, 10/12, 10/99, 10/100