




FRONT ELEVATION

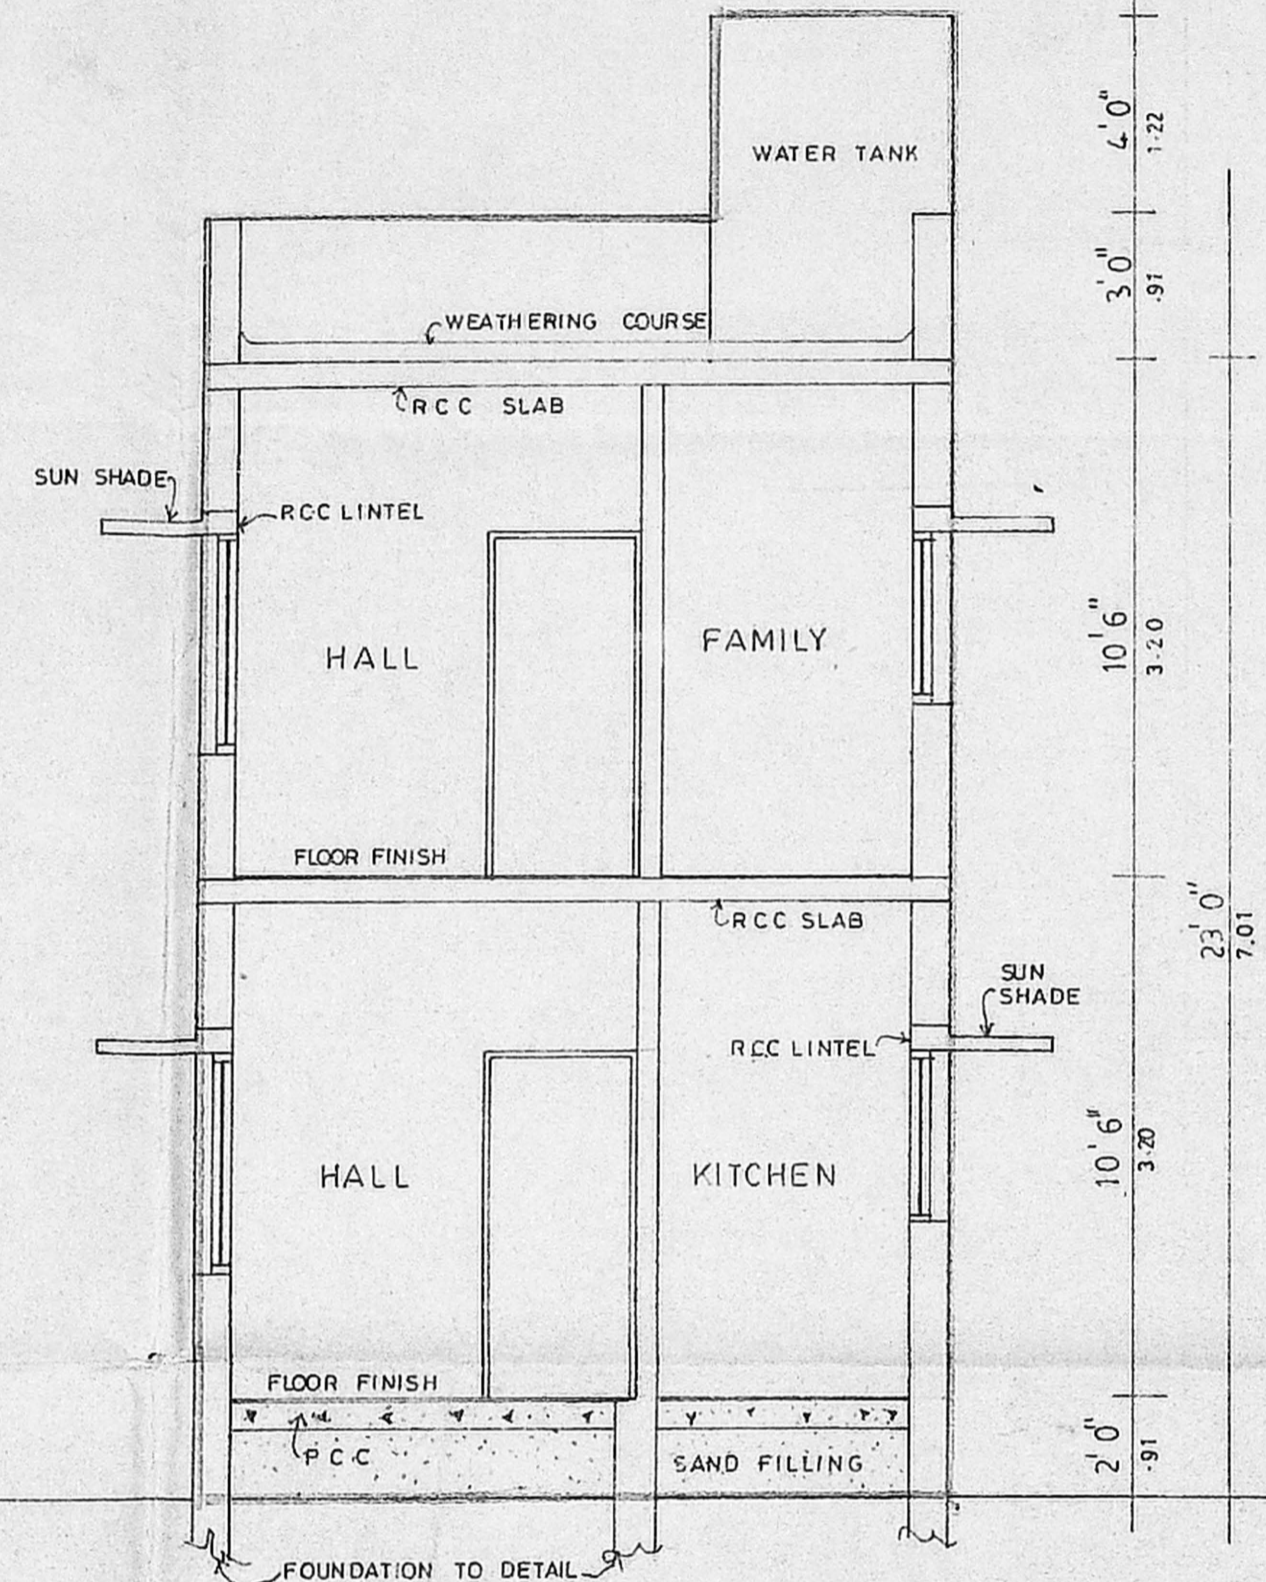


SECTION-A A

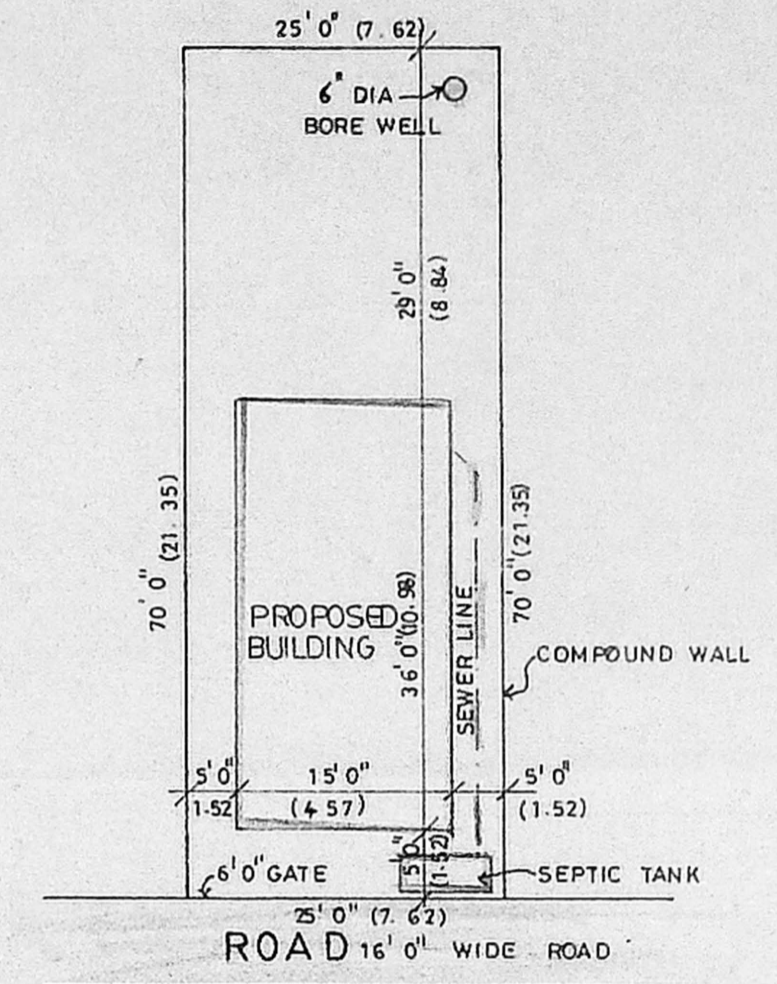


SITE PLAN
SCALE 1"=16' 0"

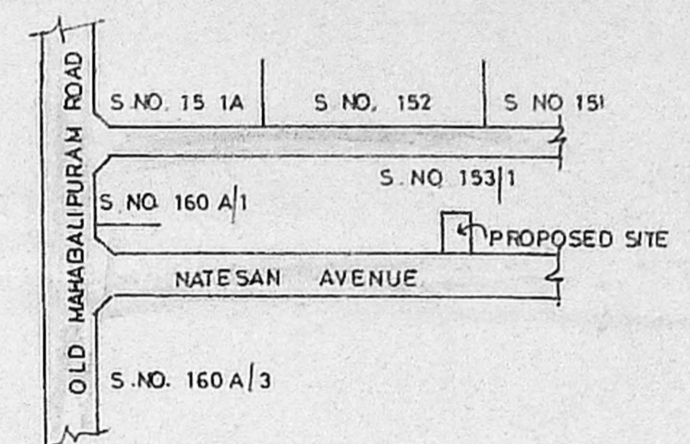


LOCATION PLAN
NOT TO SCALE

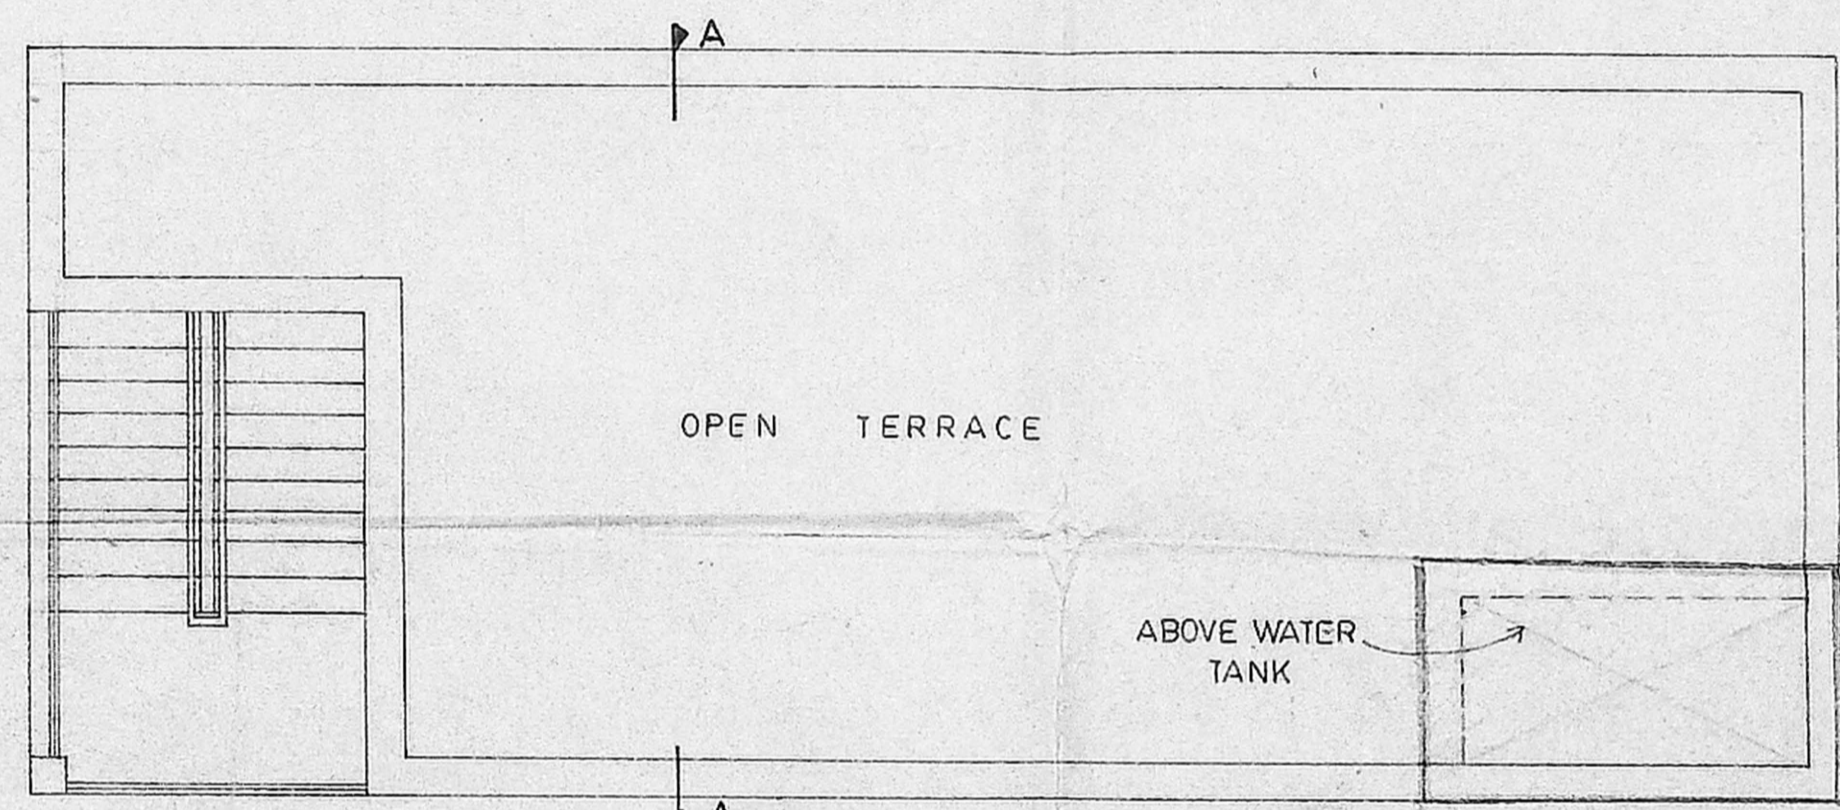

TERRACE PLAN

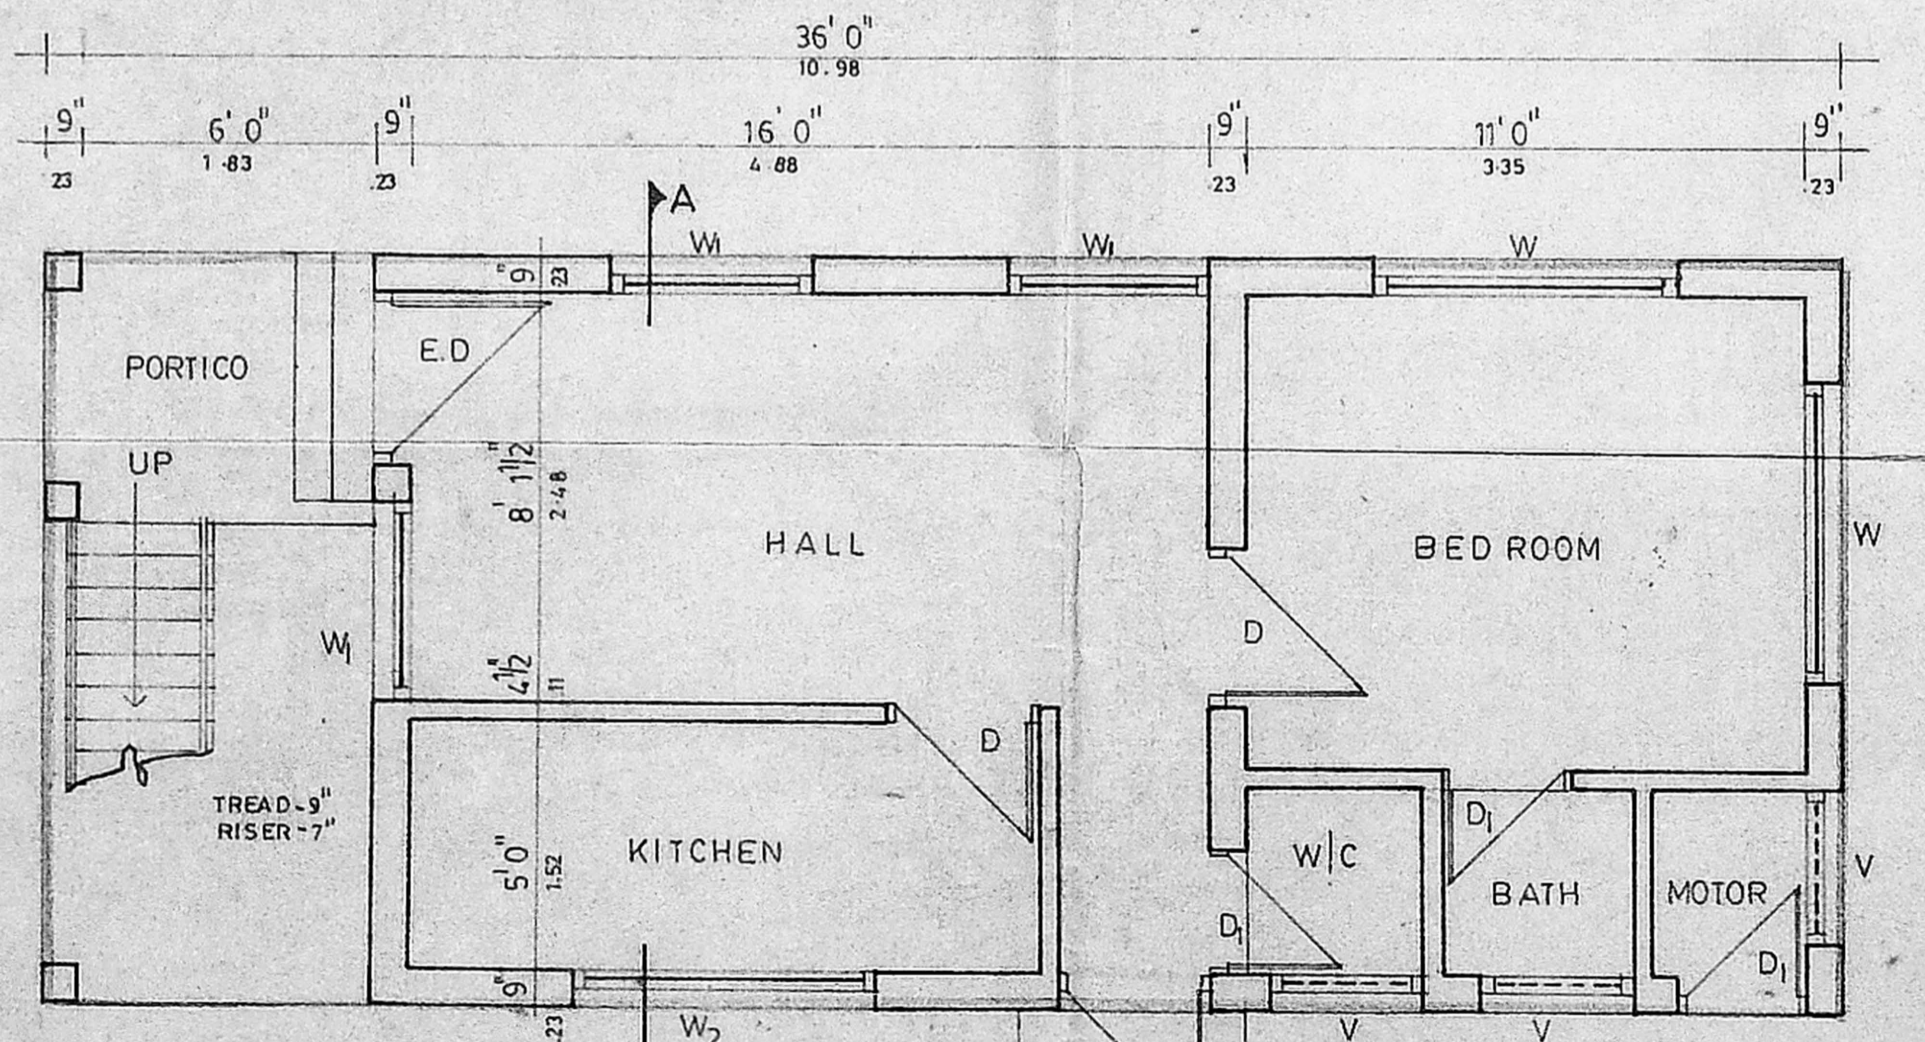

GROUND FLOOR PLAN

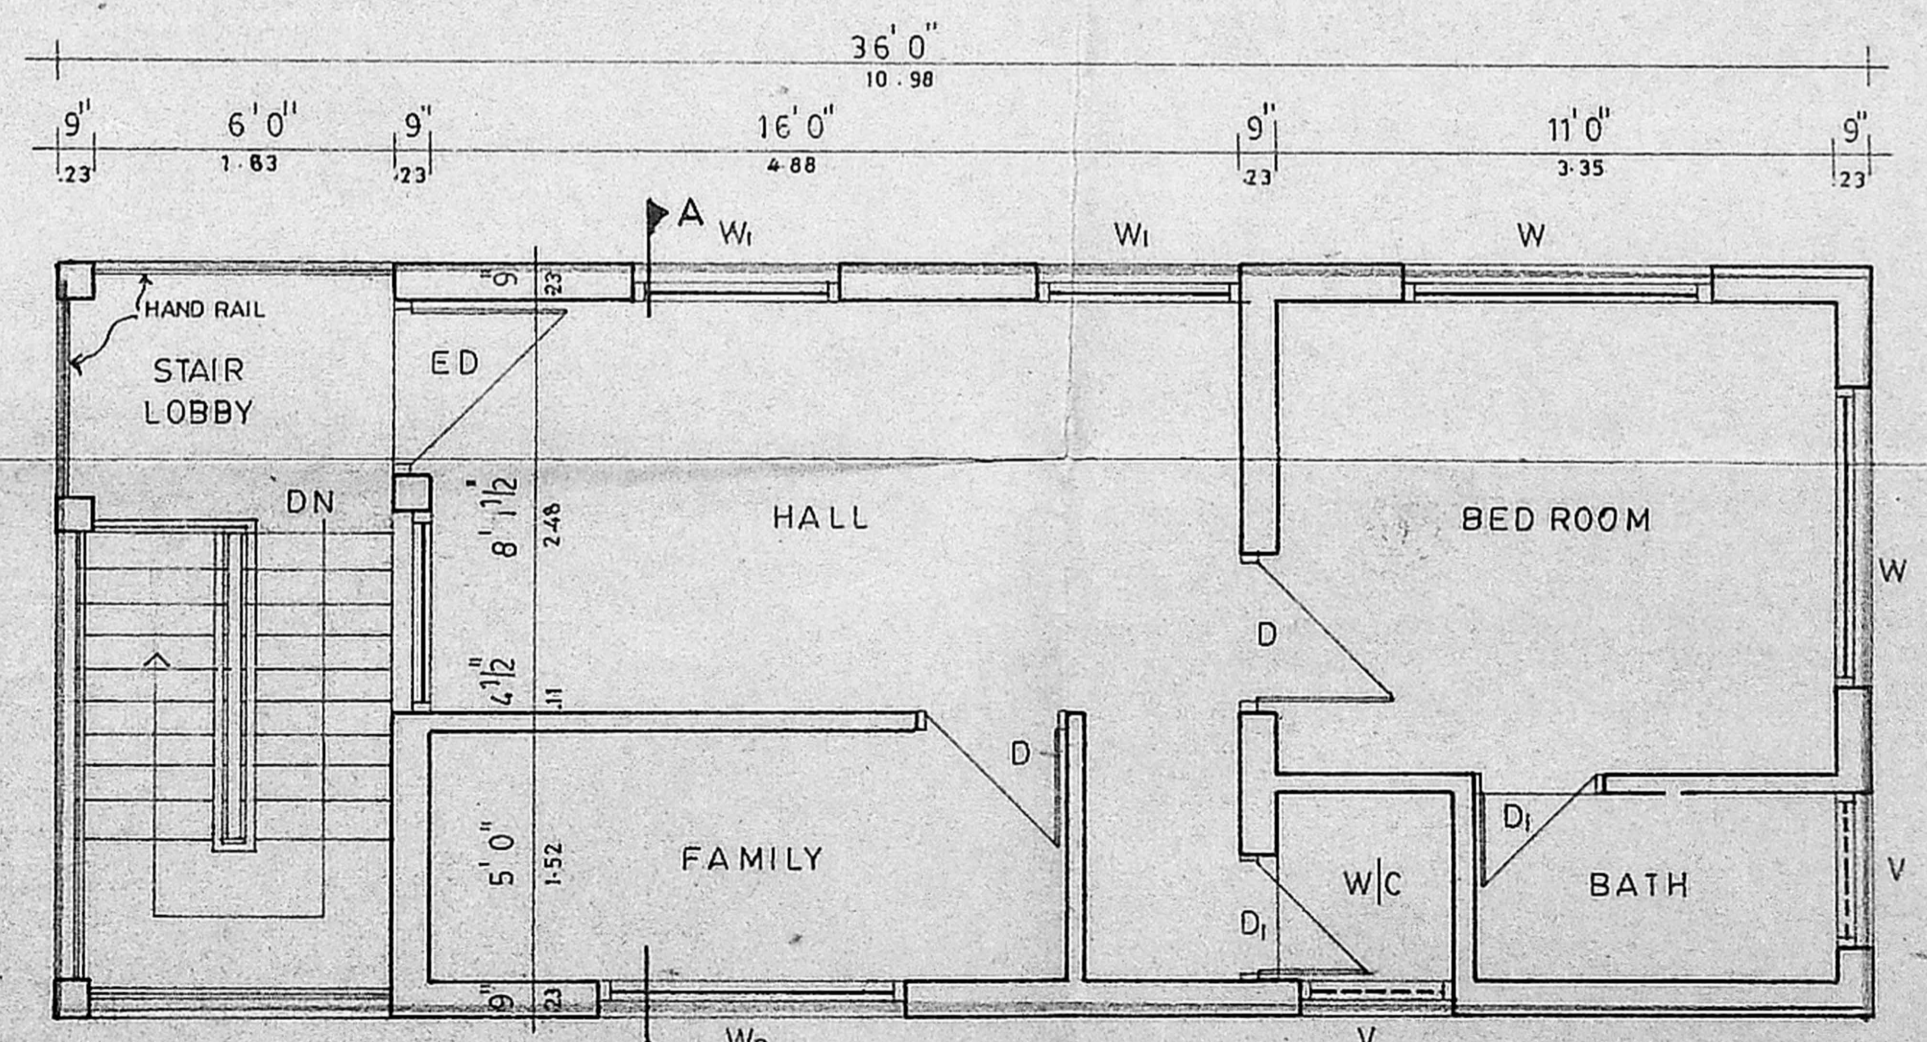

FIRST FLOOR PLAN

SCHEDULE OF JOINERY		
TYPE	DESCRIPTION	SIZE
ED	ENT. DOOR	3'6" x 7'0"
D	DOOR	3'0" x 7'0"
D1	DOOR	2'6" x 7'0"
W	WINDOW	6'0" x 4'6"
W1	WINDOW	4'0" x 4'6"
W2	WINDOW	6'0" x 3'6"
V	VENTILATOR	3'0" x 2'0"

Planning Permit No. A/15798/60/92

APPROVED

SUBJECT TO THE CONDITIONS IN THIS OFFICE LETTER.

No. A/7864/93 Date: 2-9-92

O/c N.V. Narayanan
MADRAS DEVELOPMENT AUTHORITY

AREA STATEMENT	SQ. FT	SQ. MT
PLOT AREA	1750.00	162.63
GROUND FLOOR AREA	540.00	50.18
FIRST FLOOR AREA	540.00	50.18
TOTAL	1080.00	100.36

COLOUR INDICATION

PROPOSED	[Symbol]
ROAD	[Symbol]
PLOT BOUNDARY	[Symbol]
SEWER LINE	[Symbol]

V. S. NATARAJ
V. S. NATARAJ, MARCH
Architect, Licensed Surveyor
Class-4, No. 388
62, C.P. RAMASWAMY ROAD
MADRAS-16, PIN-600065

LICENSED SURVEYOR

R. Dhanasekar
OWNER'S SIGNATURE

JOB TITLE
PROPOSED RESIDENCE FOR
Mr. R. DHANASEKAR AT
PLOT NO. D S NO. 153/2
NATESAN AVENUE
KARAPAKKAM VILLAGE
CHENGLEPUT DIST.

DRAWING TITLE
CORPORATION DRAWING.

SCALE: 1"=4' 0" DATE: 17. 10. 92

DRAWN: CHECKED: