


BRICK JELLY WEATHERING COURSE IN LINE & PRESSED TILES IN U.M 1:3 ABOVE
 RCC 12" H ROOF SLAB 4" x 12" (12cm) THICK

PROPOSED PREMISE

BUILDING PLAN SANCTIONED
 VIDE PPA 6607/90 dt 8-12-90
 BA. 6574/90 dt 8-12-90




SITE PLAN
 NOT TO SCALE

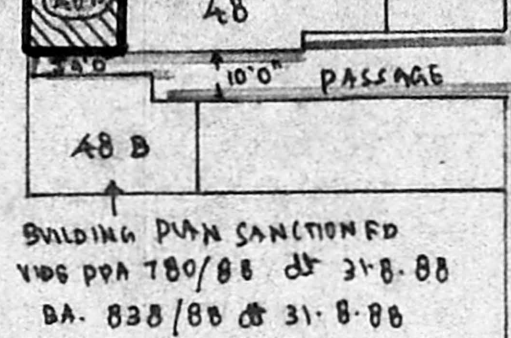


BUILDING PLAN SANCTIONED
 VIDE PPA 780/88 dt 31-8-88
 BA. 838/88 dt 31-8-88

M. T. H. ROAD VILLIVAKKAM

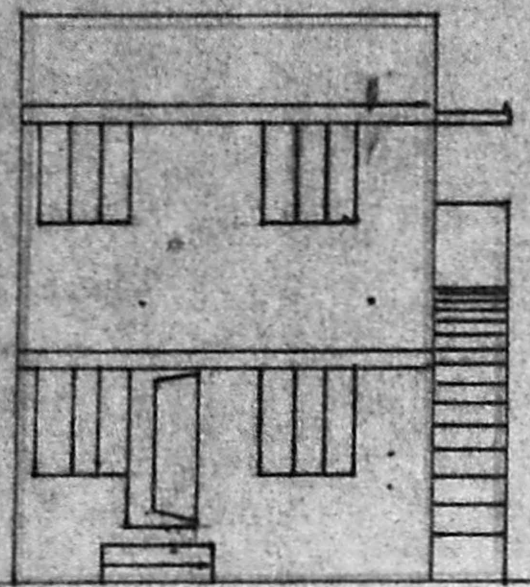

FRONT ELEVATION

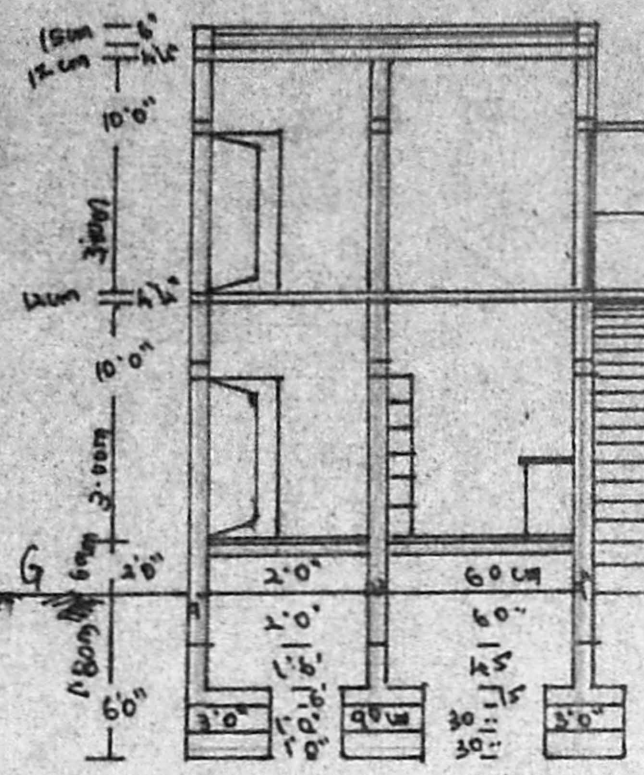


SECTION ON AA'


Supports BW IN CM 1:6 & PUNTERING WITH CM 1:5
 RCC 12" H LINTEL AROUND
 RCC 12" H FLOOR SLAB 4" x 12" (12cm) THICK &
 MOSAIC FLOOR ABOVE
 STAIRCASE WITH RCC FLIGHT, BRICK STOPS etc
 RCC 12" H LINTEL AROUND
 COOKING PLATFORM
 FLOORING CON. IN CC 1:4:8 & MOSAIC FLOOR ABOVE
 POINT SWING IN 1:5 UP TO BASEMENT
 RCC 12" H PART SLAB & BFAM
 FOUND CON. IN CC 1:4:8
 SAND FILLING

D	DOOR	3'0" x 6'6"	90 x 195 mm	W	WINDOW	4'0" x 5'0"	120 x 150 mm
D1	DOOR	2'6" x 6'6"	75 x 195	W1	-- DO --	6'0" x 5'0"	180 x 150
D10	DOOR OPEN	3'0" x 6'6"	90 x 195	W2	-- DO --	3'0" x 5'0"	90 x 150
V	VENTILATOR	3'0" x 2'0"	90 x 60	C/B	UP BOARD		

LAND EXTENT	726 SQFT	67.45 m ²
PROPOSED CONSTRUCTION IN G. FLOOR	435.50 SQFT	40.46 m ²
-- DO -- -- DO -- F. FLOOR	435.50	40.46
PWT COVERAGE	59.99 %	
F.S.R	1.20	

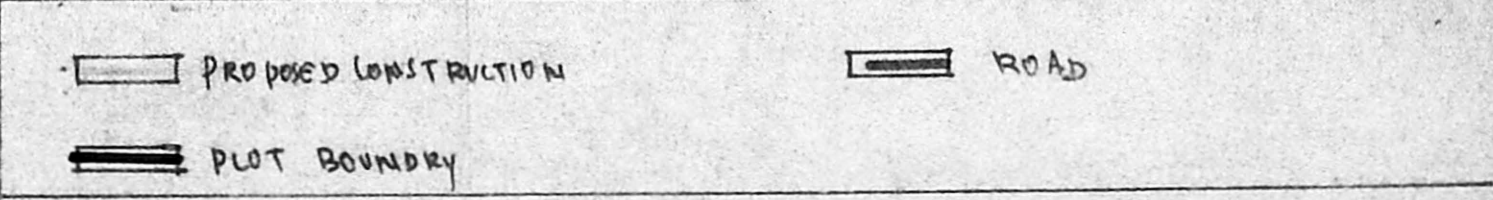

Planning Permit No. A/16199/15/94
APPROVED
 SUBJECT TO THE CONDITIONS IN THIS OFFICE LETTER.
 No. A2/10004/93 Date 15/1/94
 N.V. Nallathambi
 19/1/94
 MEMBER SECRETARY
 MADRAS METROPOLITAN
 DEVELOPMENT AUTHORITY
 MADRAS - 600 008.

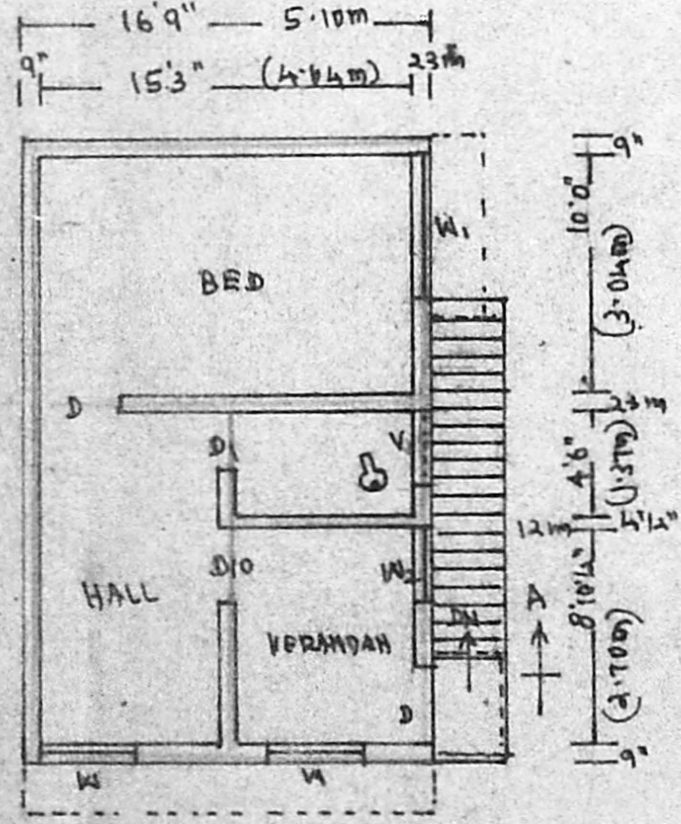


FIRST FLOOR PLAN

PLAN SHOWING THE PROPOSED CONSTRUCTION OF A RESIDENTIAL BUILDING IN DOOR NO 48A IN METTU STREET, VILLIVAKKAM
 MADRAS 49, CORP. DYN. 32. (S. NO 11A, 7B2 OF VILLIVAKKAM VILLAGE NO. 73.)
 SCALE: 1" = 8'0" (1:100)

OWNER
 N. Uthanasimhan

D. RAJAMANI, L.C.E.,
 Consulting Engineer & Contractor (Civil)
 LICENSED SURVEYOR NO: 48
 CORPORATION OF MADRAS.
 & ANBATTUR TOWNSHIP
 644, 27th STREET,
 KOHATTUR, MADRAS-600 080
 LICENSED SURVEYOR

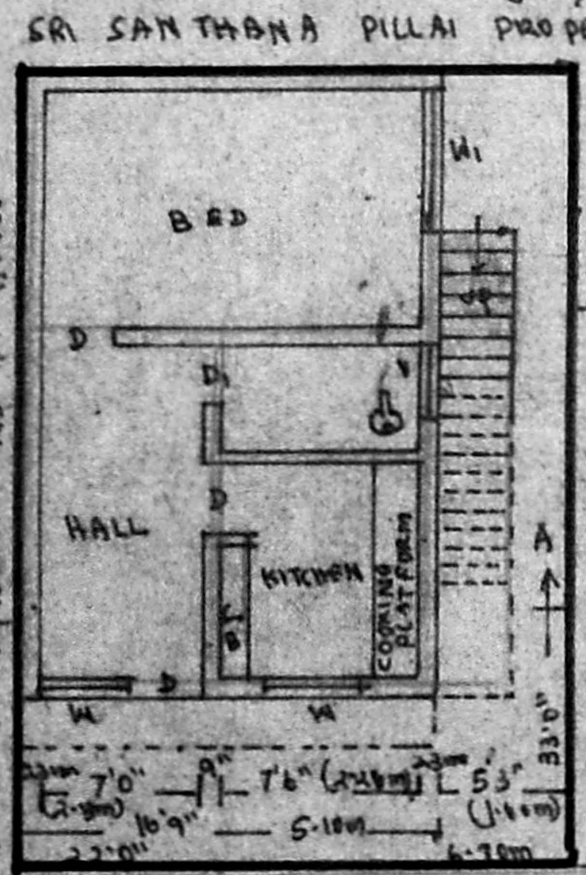

GROUND FLOOR PLAN & ORIENTATION PLAN

DOOR NO. 48B
 BUILDING PLAN SANCTIONED VIDE
 PPA 780/88 dt 31-8-88 & BA 838/88 dt 31-8-88

SRI BALE SUBRAMANIAM
 PROPERTY. 15/1/94
 BUILDING PLAN SANCTIONED
 VIDE PPA 6607/90 dt 8-12-90
 BA. 6574/90 dt 8-12-90

SRI SANTHANA PILLAI PROPERTY

DEAD END LANE
 SRI MUTHU RE DOYAR LAND & HOUSE