




ELEVATION

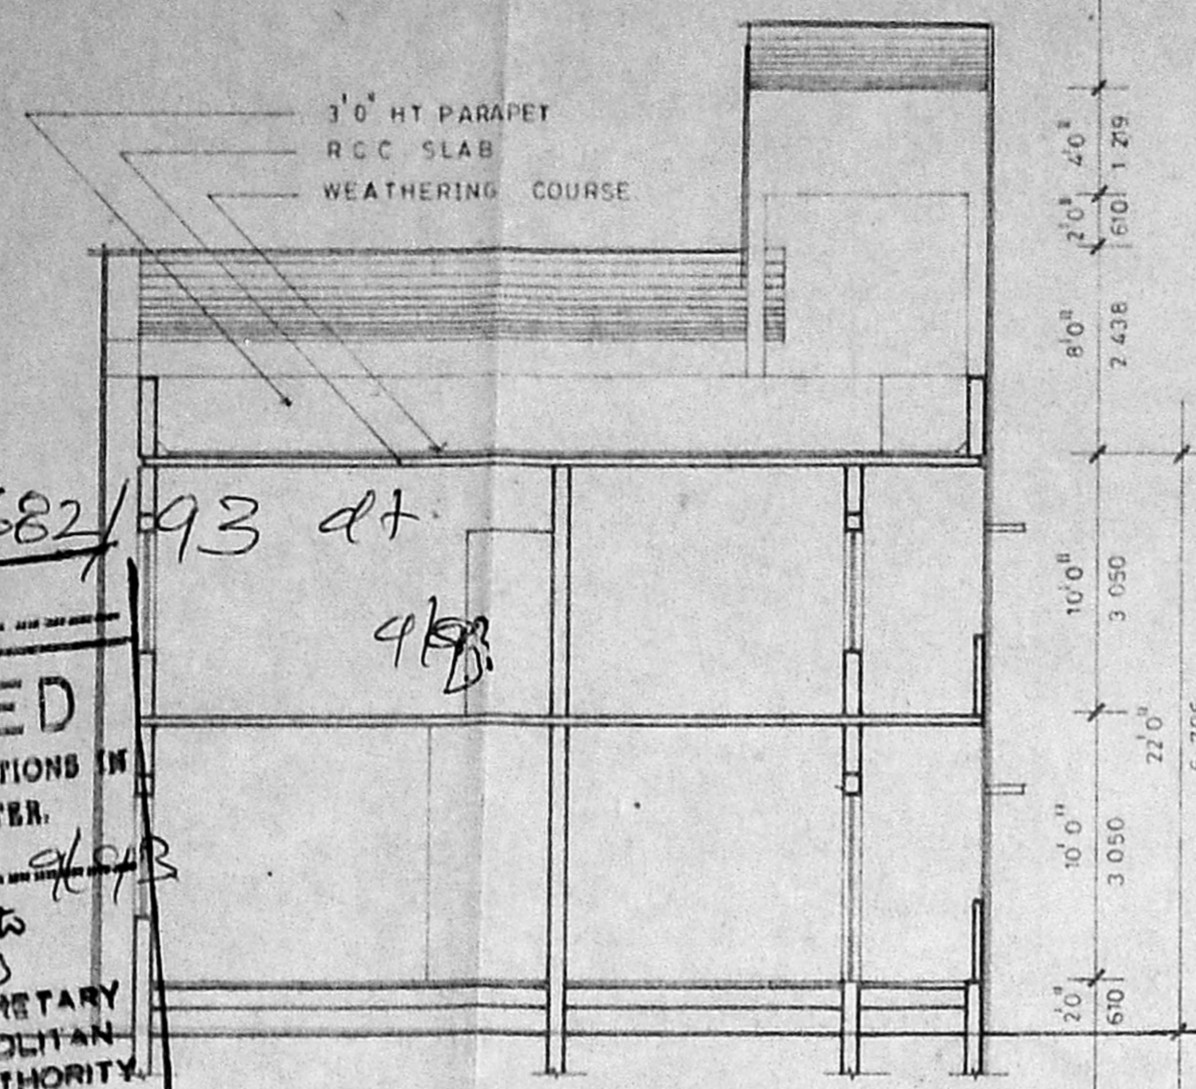


SECTION XX

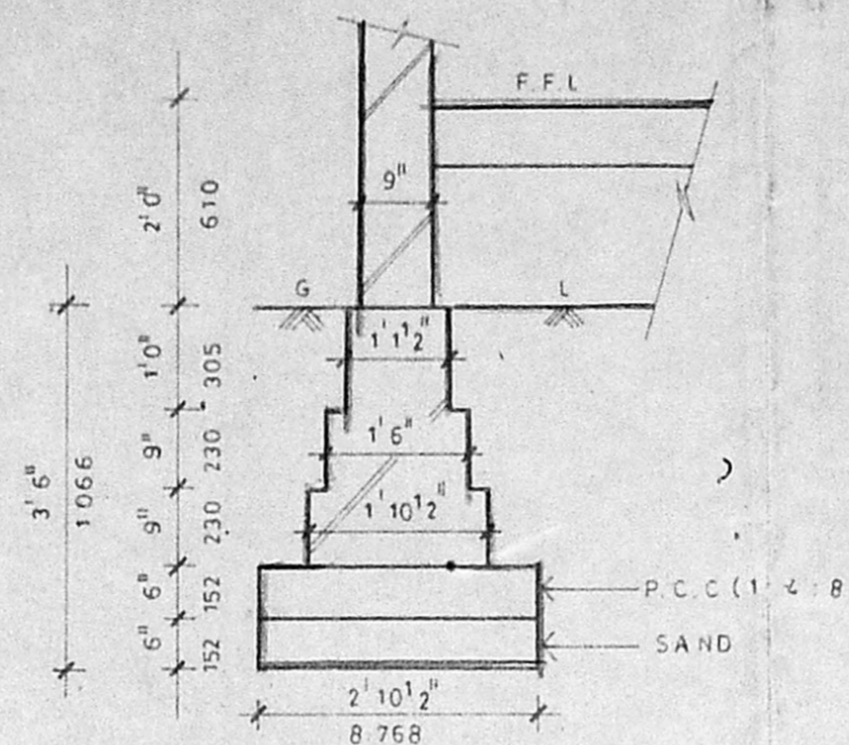


FOUNDATION DETAIL (SCALE 1"=10'-0")

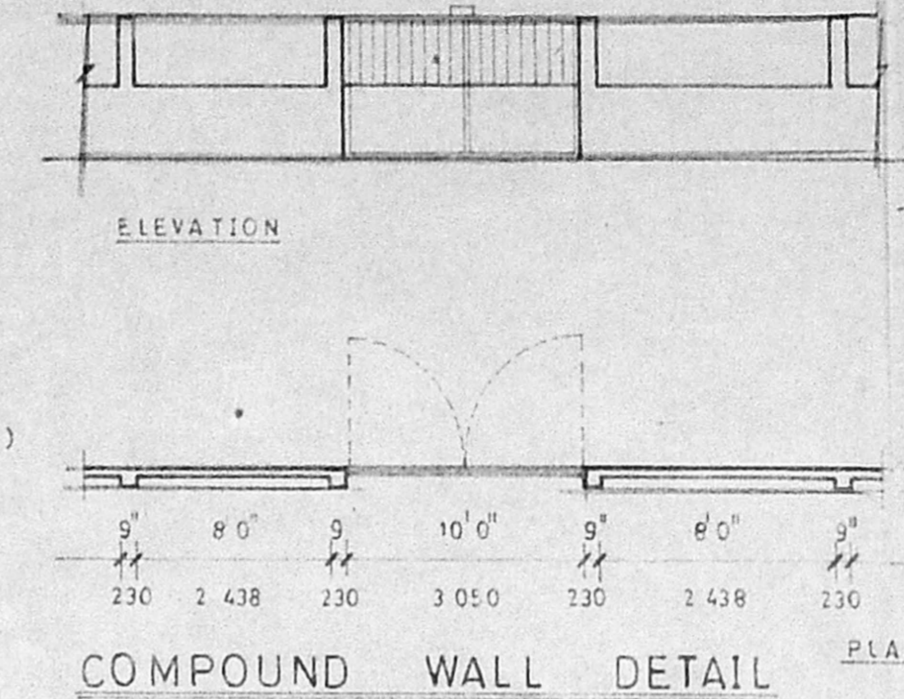


COMPOUND WALL DETAIL

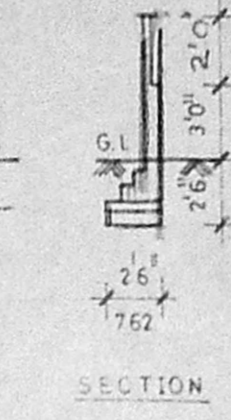

SECTION




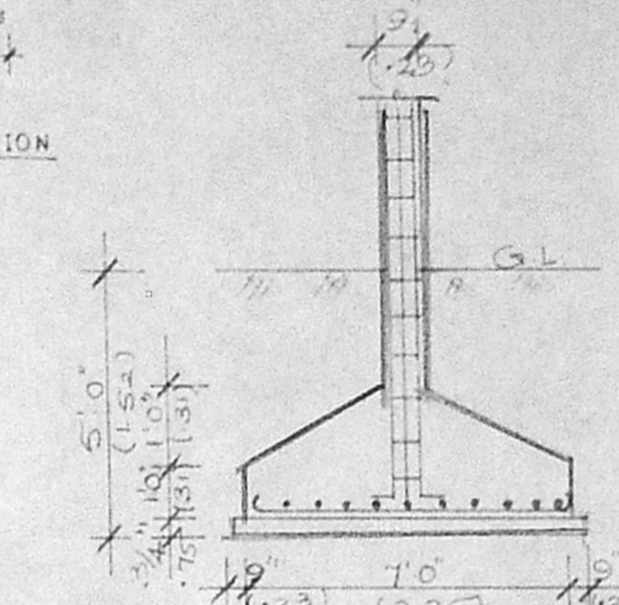


COLUMN DETAIL  
scale: 1"=4'-0" (1:50)

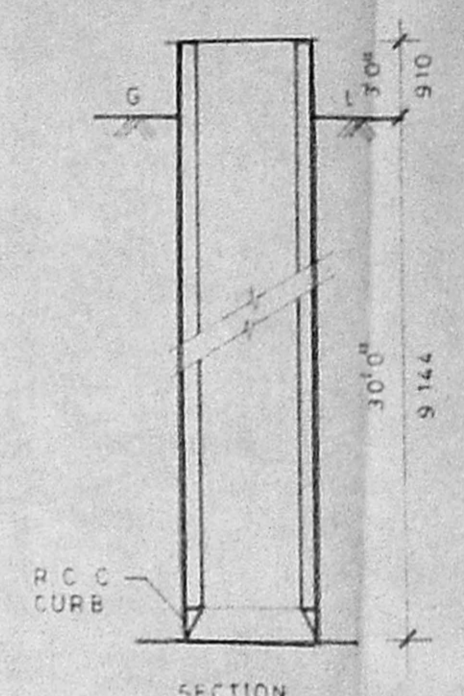


WELL DETAIL


A/15879/682/93 dt  
9/83  
Planning Permit No.   
**APPROVED**  
SUBJECT TO THE CONDITIONS IN  
THIS OFFICE LETTER.  
27/10/1983  
N.V. Nallanath  
FOR MEMBER SECRETARY  
MADRAS METROPOLITAN  
DEVELOPMENT AUTHORITY,  
MADRAS - 600 008.

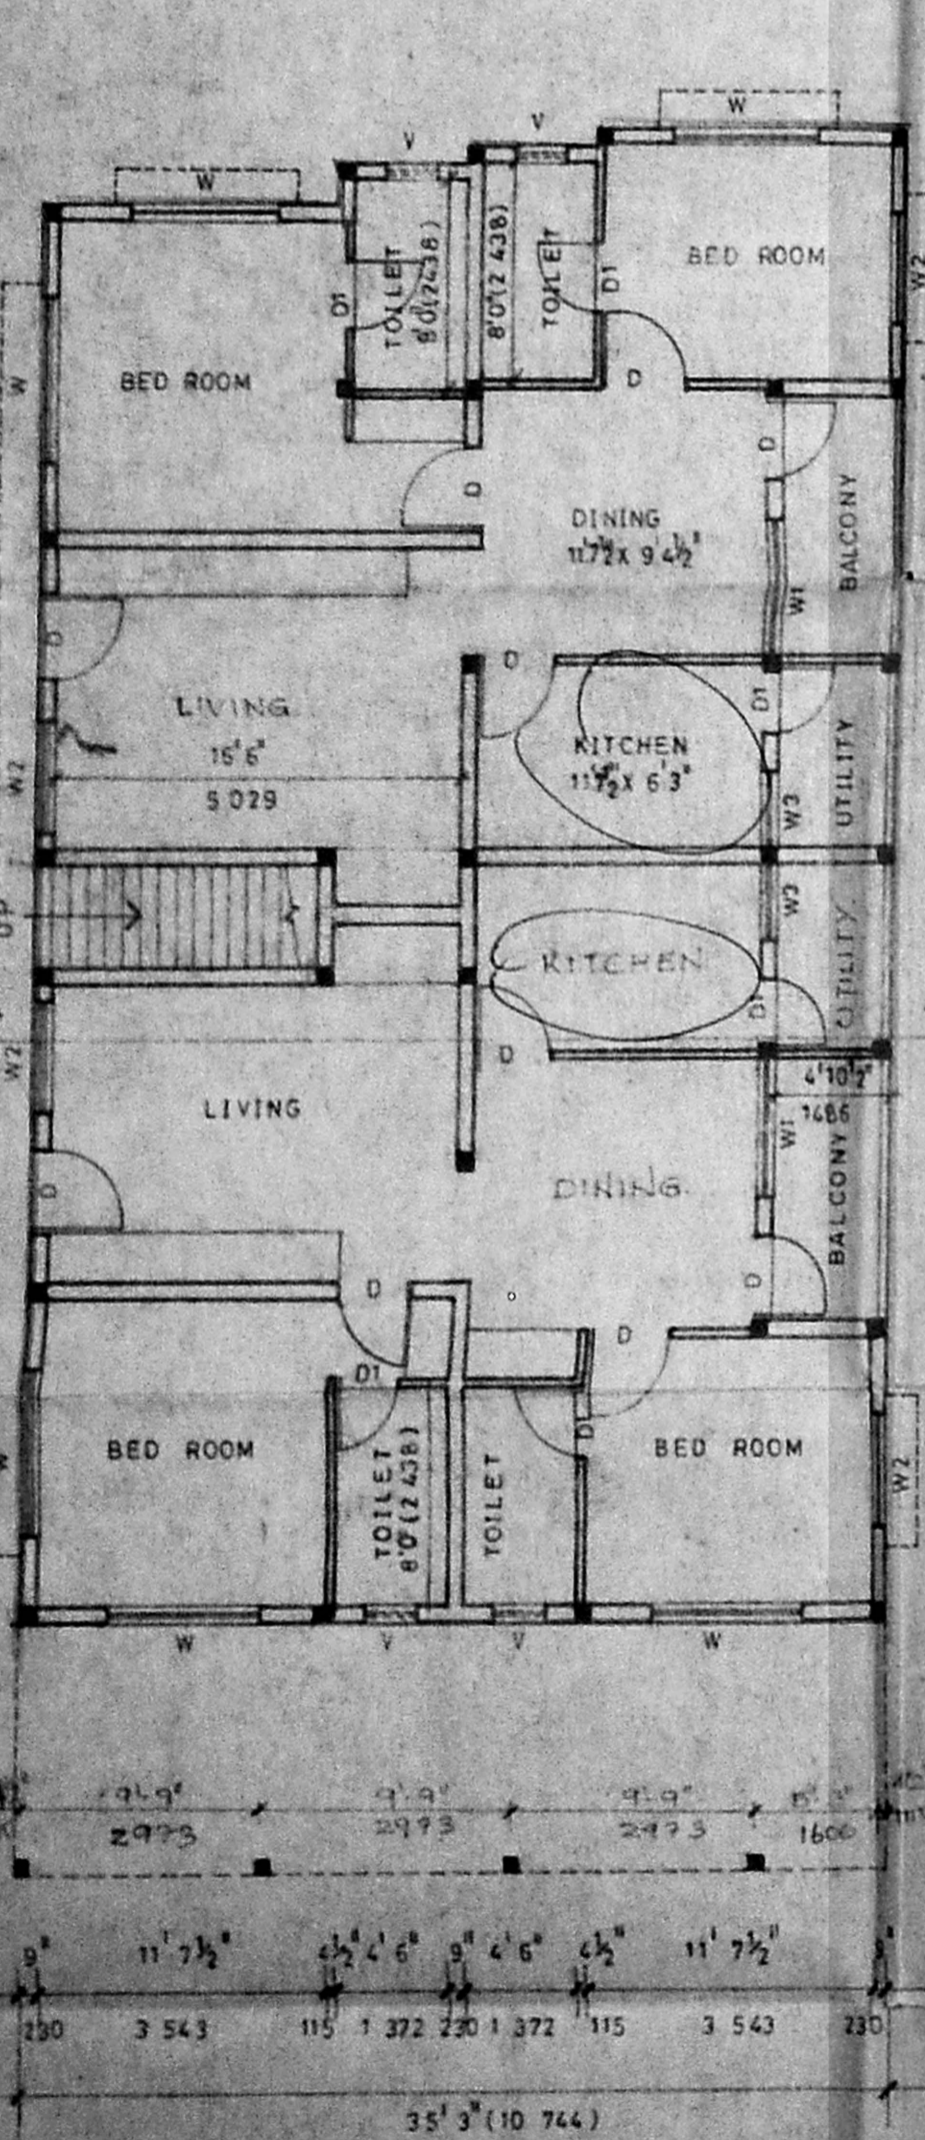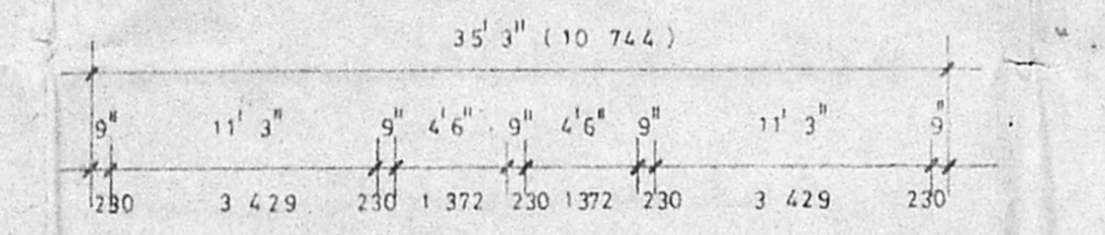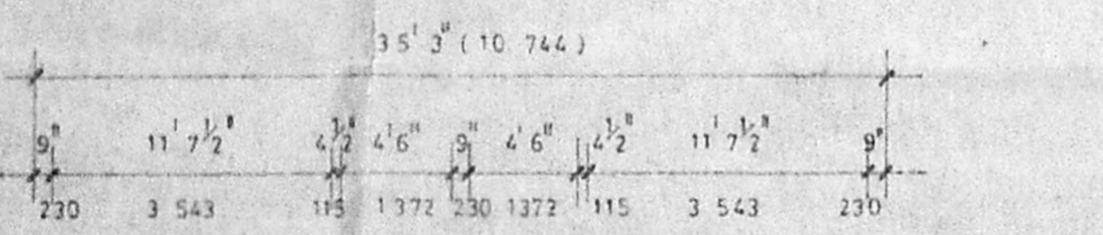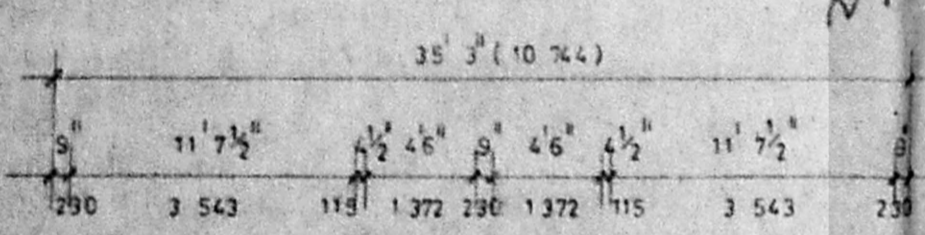


GROUND FLOOR PLAN

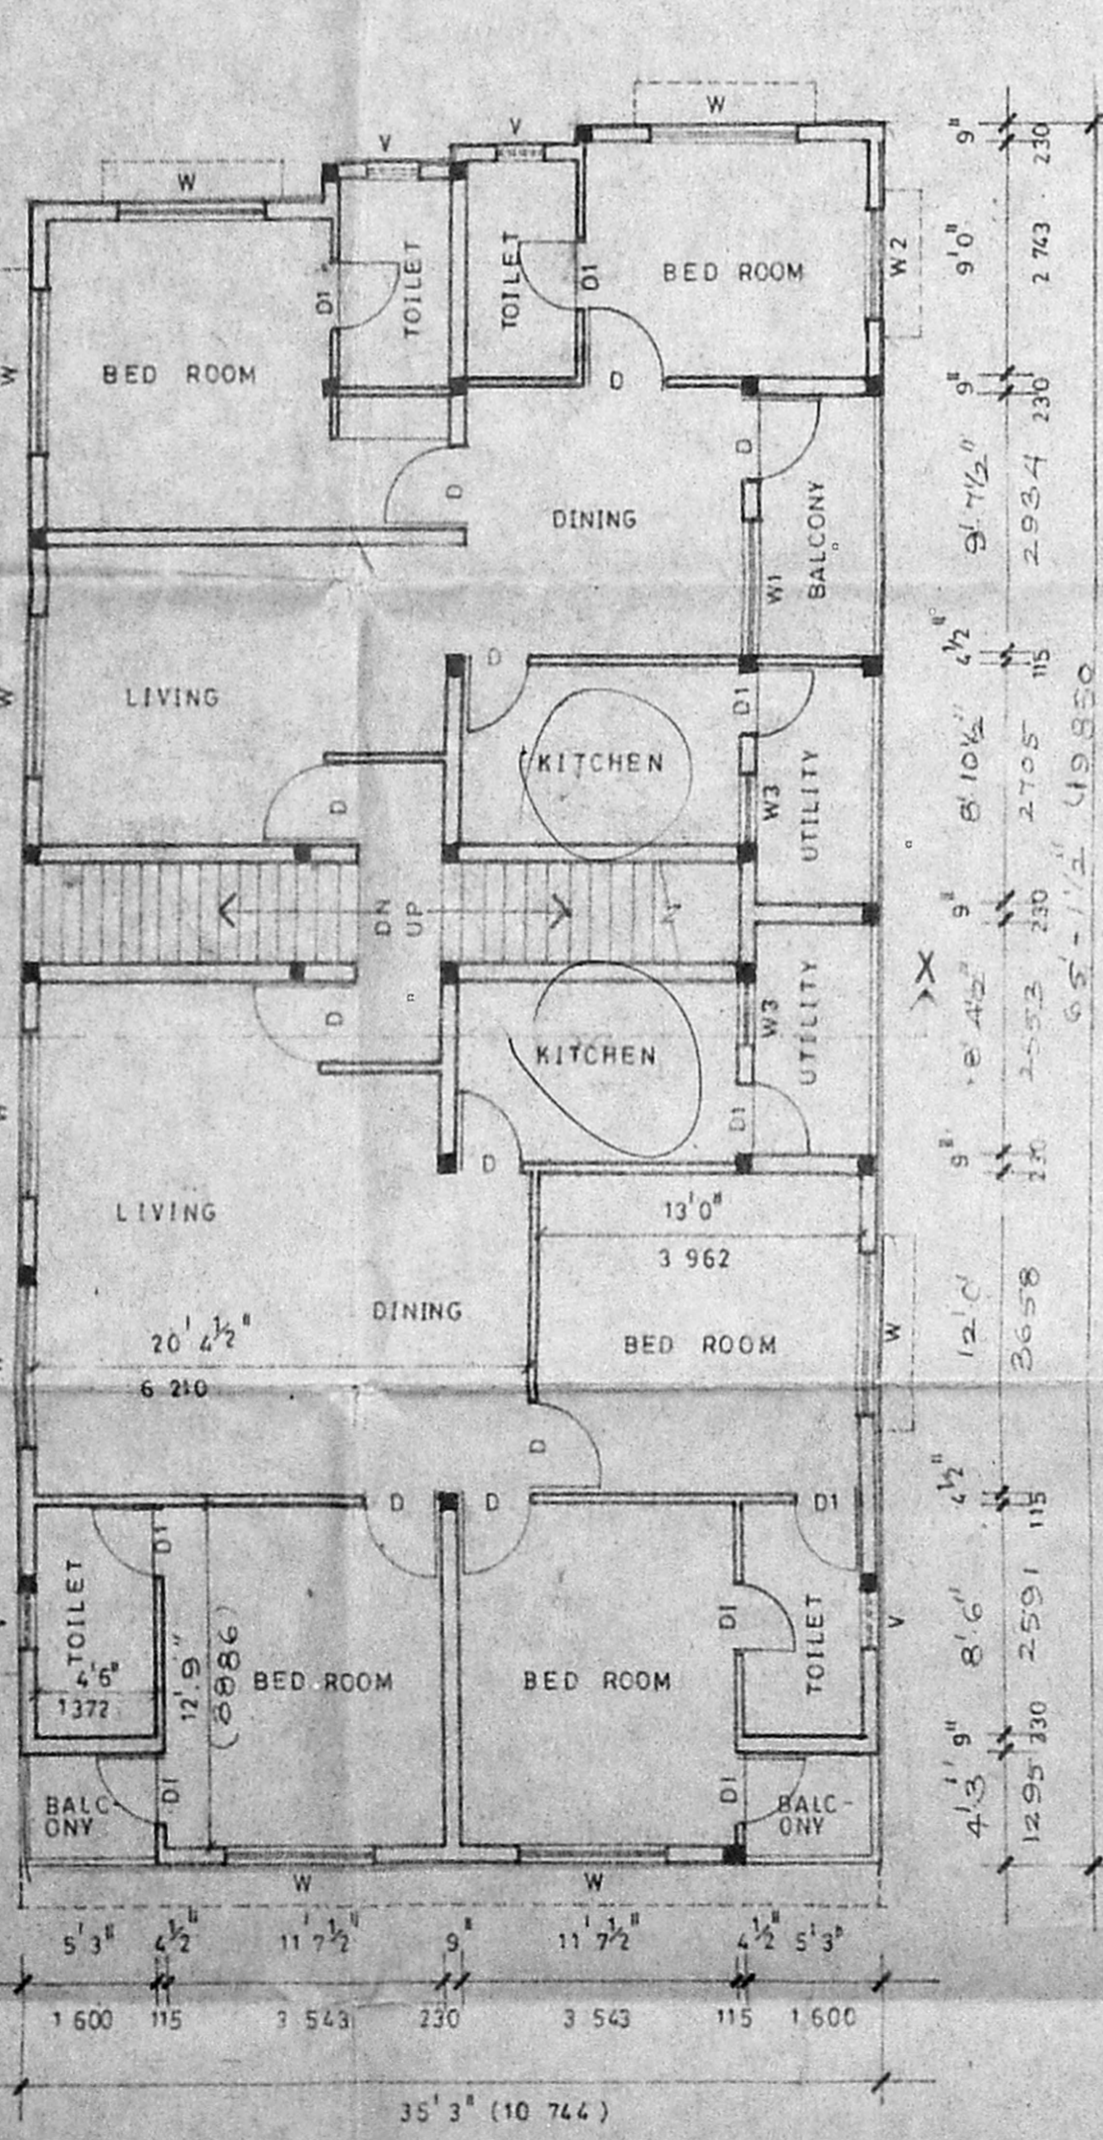

FIRST FLOOR PLAN

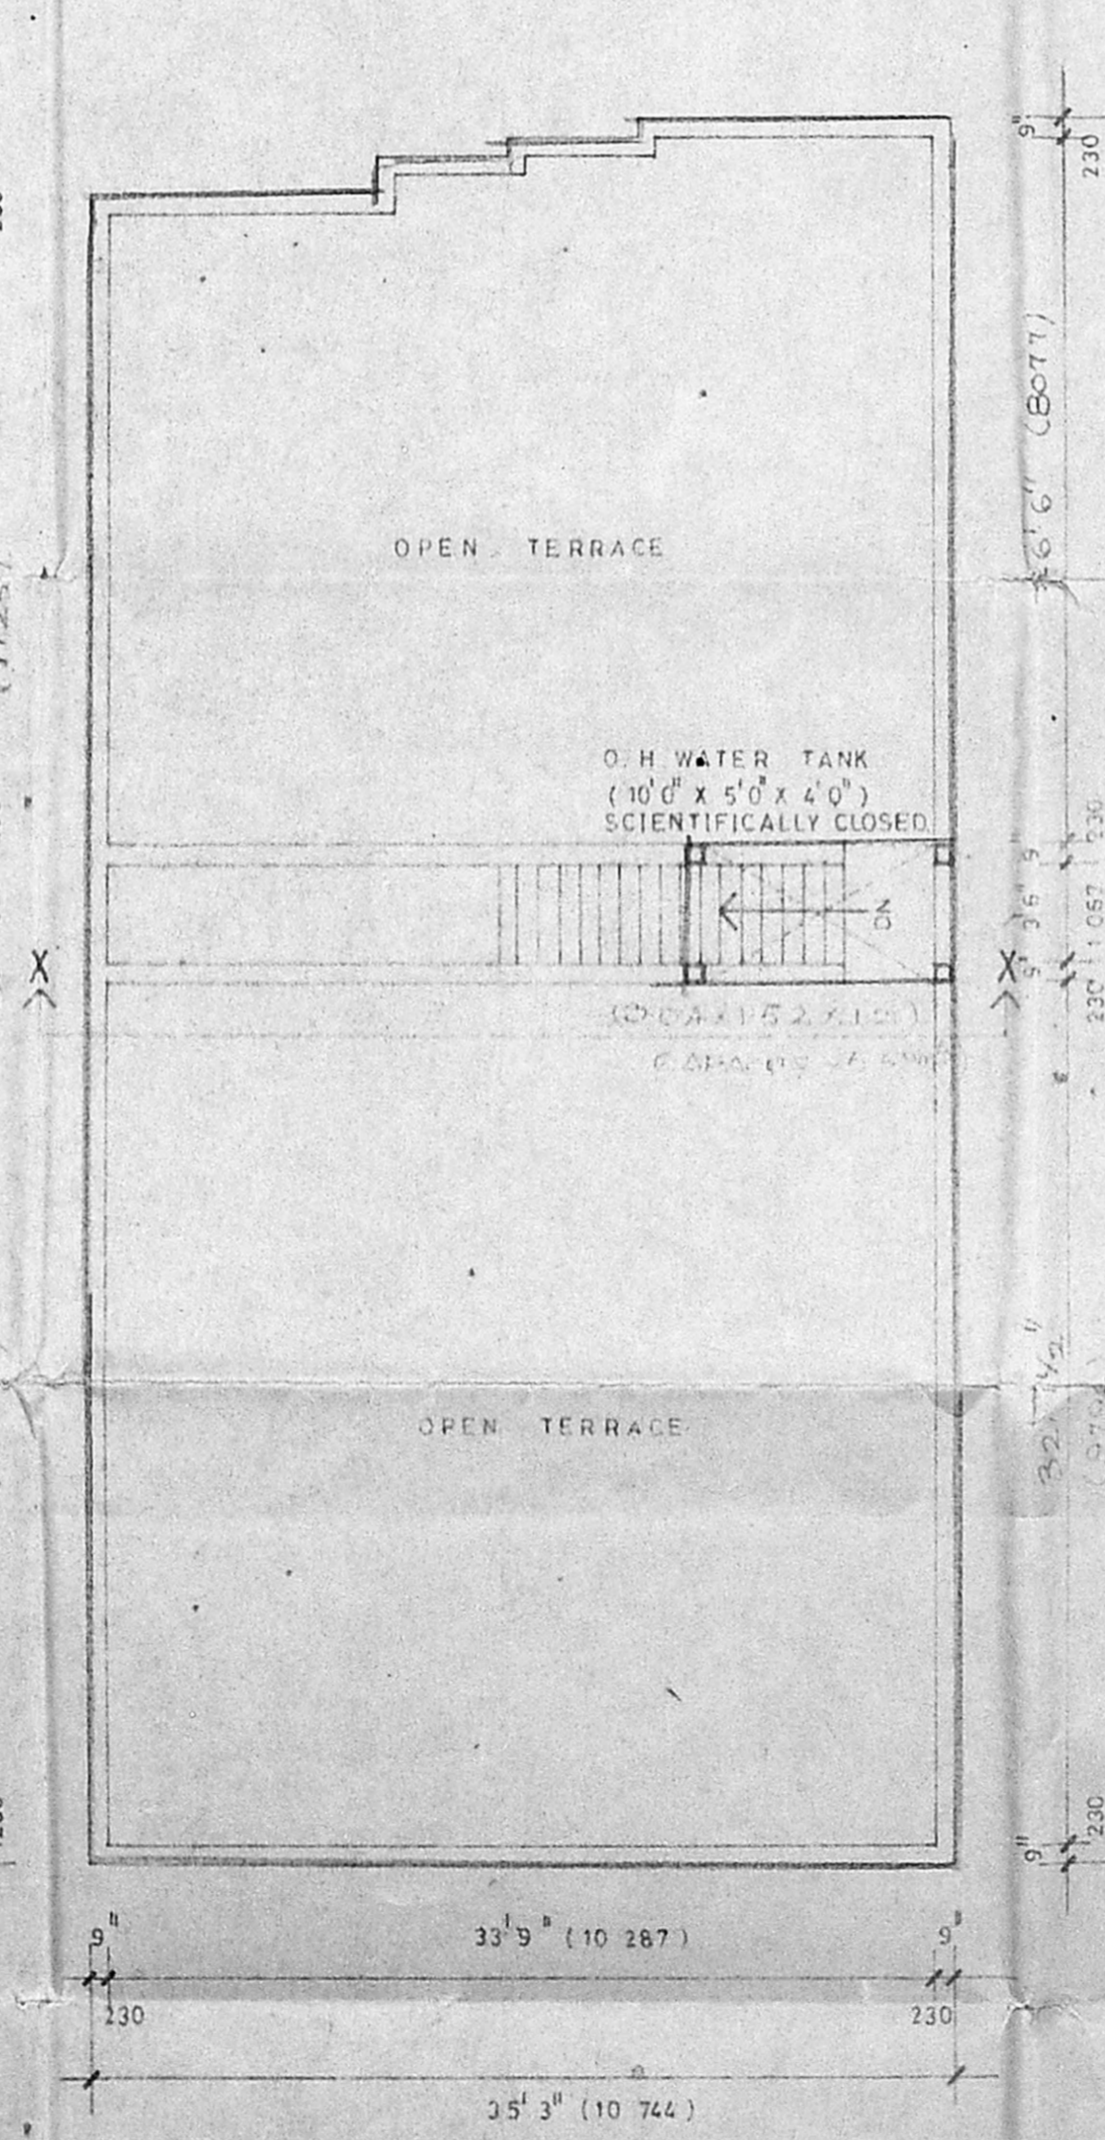

TERRACE FLOOR PLAN

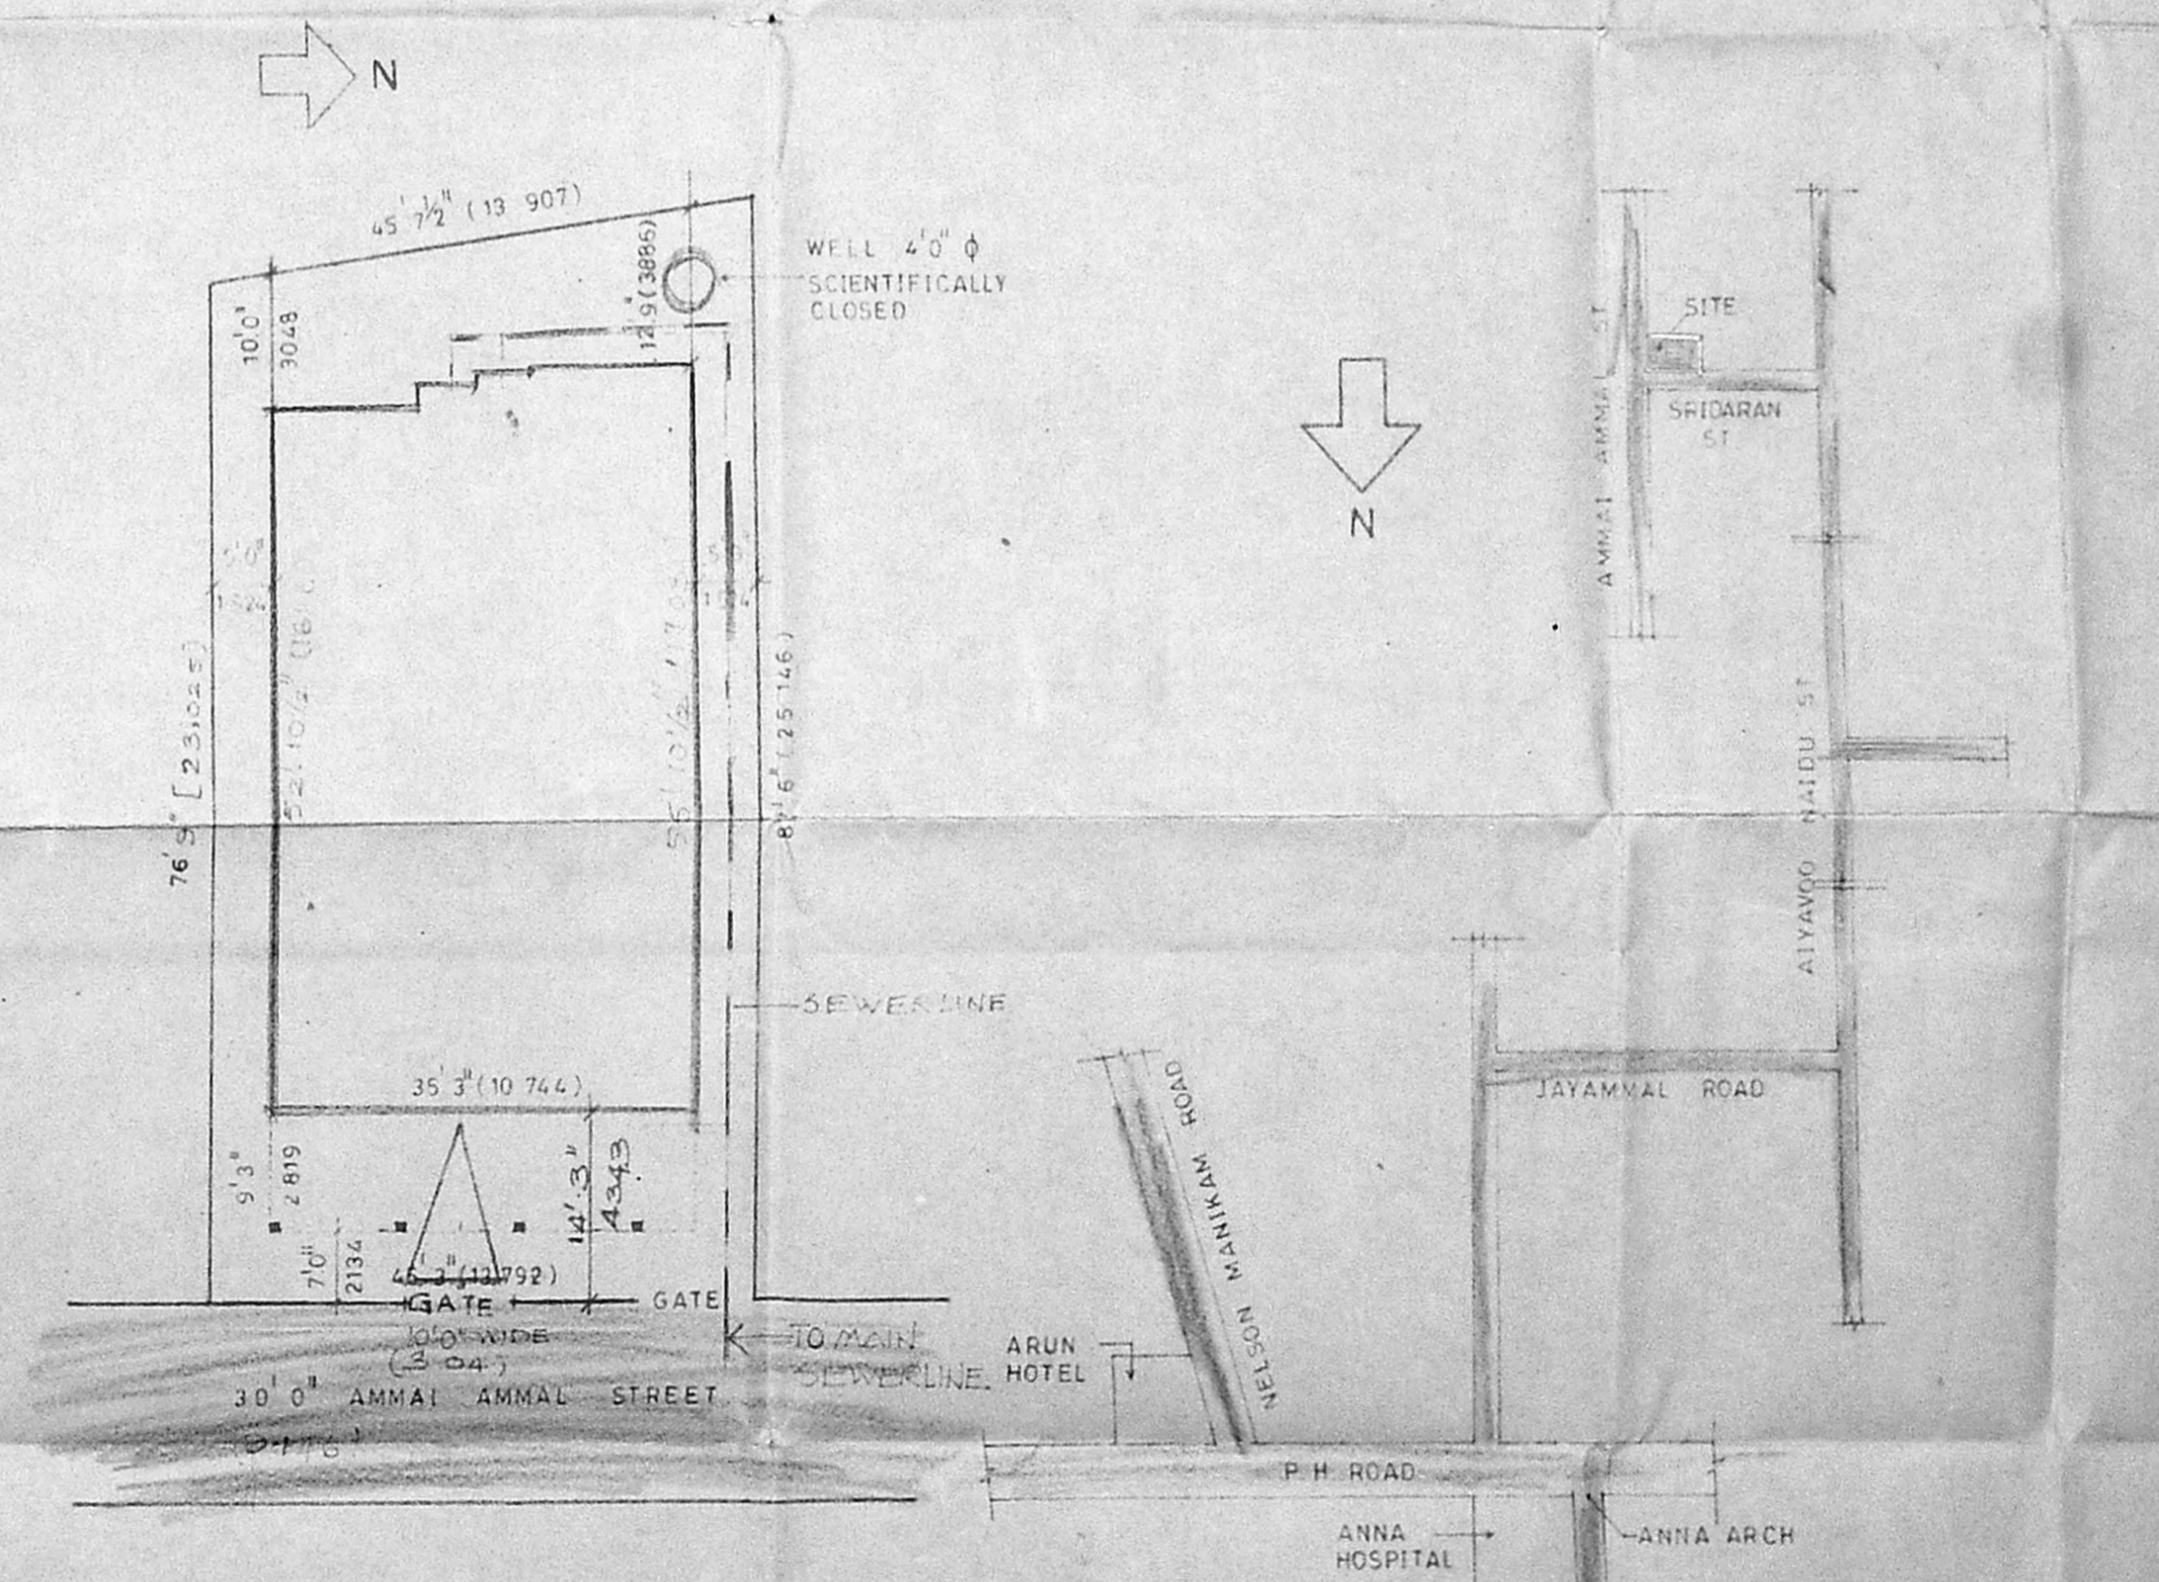

SITE PLAN (SCALE 1"=16'-0")

KEY PLAN  
(NOT TO SCALE)

SCHEDULE OF JOINERY			
TYPE	DESCRIPTION	WIDTH	DEPTH
D	T.W. paneled DOOR	4'-0"	7'-0"
D1	"	4'-0"	7'-0"
W	WINDOW T.W.1	6'-0"	4'-6"
W1	"	5'-0"	4'-6"
W2	"	4'-0"	4'-6"
W3	"	2'-9"	4'-6"
V	VENTILATOR	2'-0"	2'-0"

*Revised Plan*  
26/5/83

SPECIFICATION	
FOUNDATION	FOUNDATION DETAIL
SUPER STRUCTURE	
BRICK WORK	IN C.M. 1:3
R.C.C.	INTELS STAIRS SLABS SUNSHADES ETC IN 1:2 MIX WITH SUITABLE REINFORCEMENT.
FINISHES	MOSAIC TILE FLOORING WALLS ARE PLASTERED WITH 1:2 MIX AND PAINTED.
JOINERY	BEST INDIAN TEAK WOOD AND GOOD QUALITY ALU. EXTRUSIONS

AREA STATEMENT	
P.S.I.	47800
	3608.72
PLOT AREA	3693.00 sq ft
GROUND FLOOR AREA	1515.87 sq ft
FIRST FLOOR AREA	2242.35 sq ft
TOTAL	2768.00

REFERENCE:  
PROPOSED ROAD  
BOUNDARY  
SEWAGE

SIGNATURE OF OWNER:  
*Mr. Alexander Ninan*  
MR. ALEXANDAR NINAN

SIGNATURE OF LICENSED SURVEYOR:  
*Pramod Balakrishnan*  
PRAMOD BALAKRISHNAN R.A. NO. 142

TITLE:  
CORPORATION DRAWING

PROJECT:  
PROPOSED APARTMENT BUILDING AT PLOT NO. 186 & PART OF PLOT NO. 187, AIYAVOO NAIDU COLONY, ARUMBAKKAM, MADRAS, COMPRISED IN OLD SURVEY NO. 34, T.S. NO. 74, 73/2 & BLOCK NO. 24.

edifices  
12<sup>th</sup> FOURTH MAIN ROAD  
KOTTUR GARDENS  
KOTTURPURAM MADRAS-68

PRAMOD BALAKRISHNAN  
R.A. NO. 142, CLASS I  
12, FOURTH MAIN ROAD  
KOTTUR GARDENS  
KOTTURPURAM  
MADRAS-680 008

JOB NO. 200		DRG NO. C-903	
SCALE	1" TO 8'-0"	Revisors	
DATE	MARCH 92	019 AS-I-3	