



FRONT ELEVATION

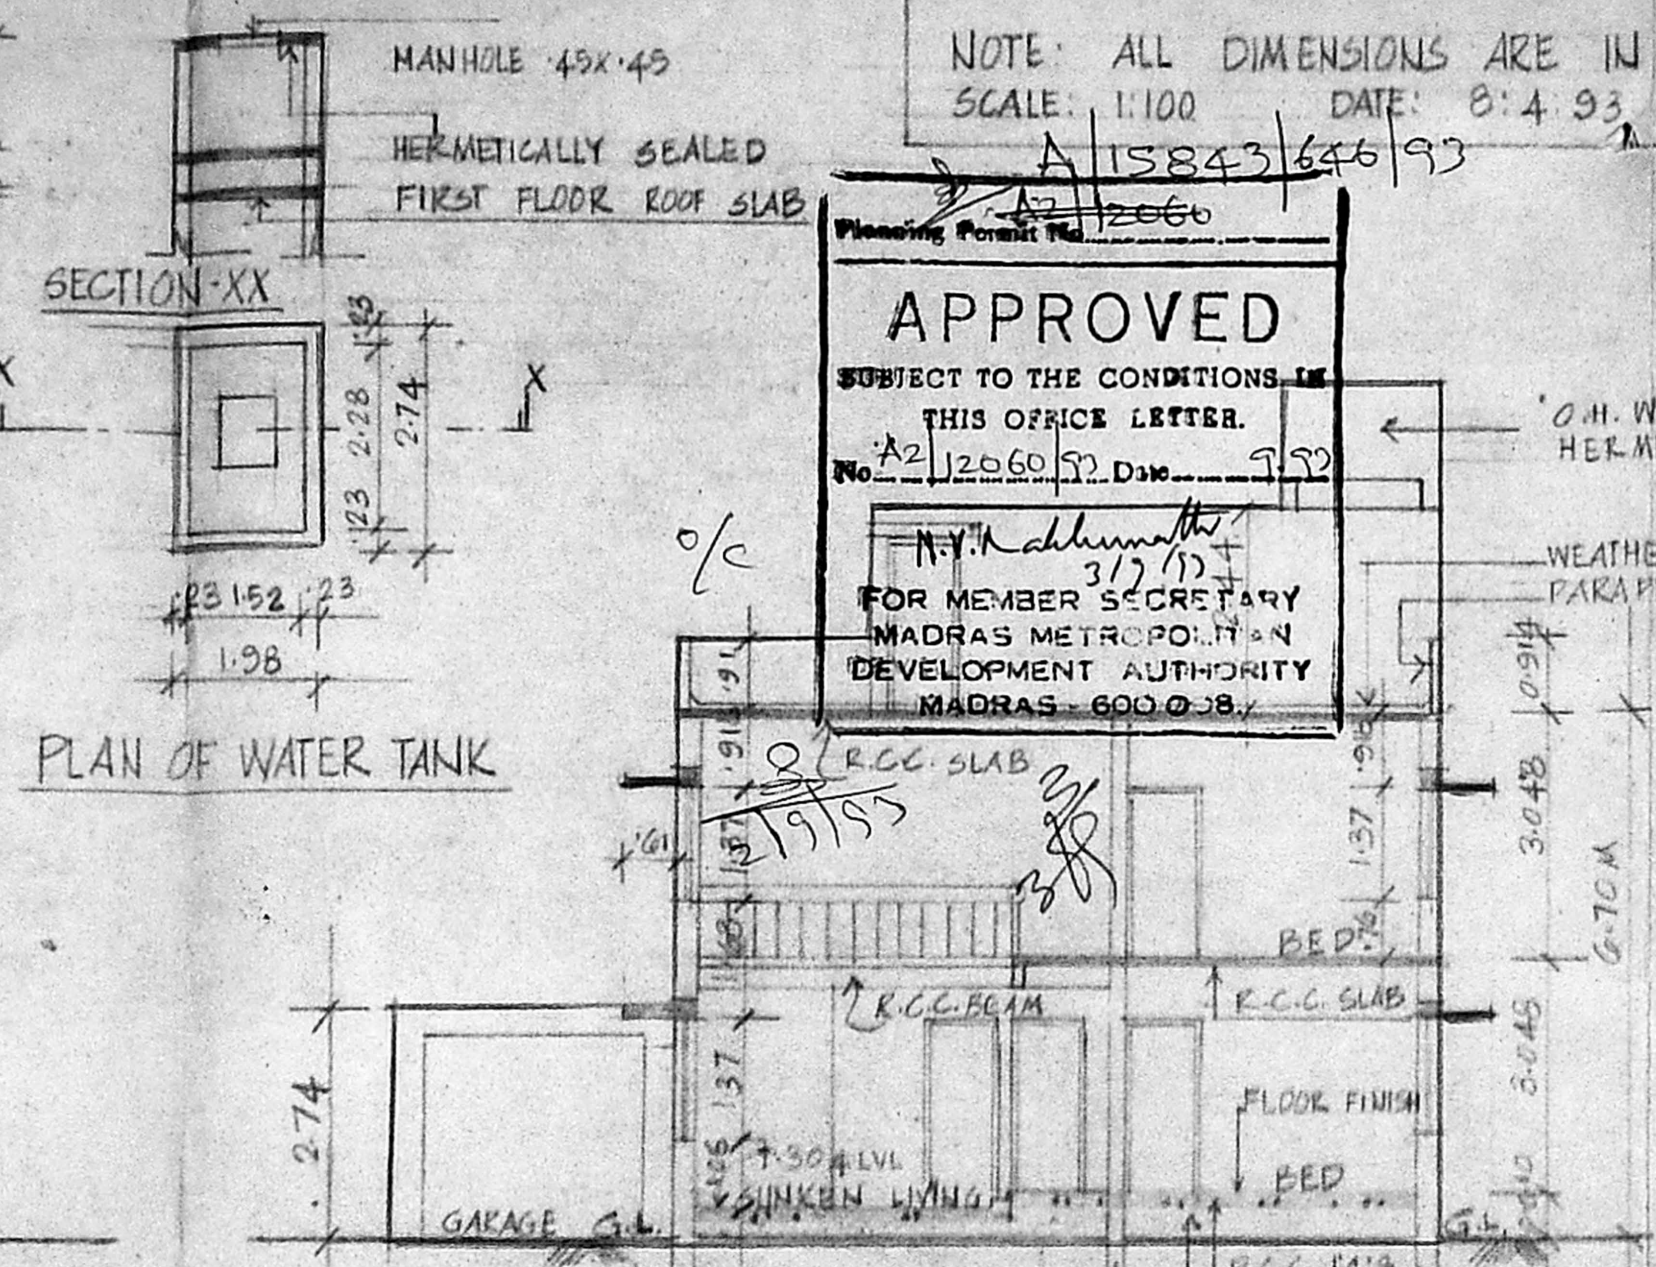


SECTION AA

NOTE: ALL DIMENSIONS ARE IN METRES.  
SCALE: 1:100 DATE: 8.4.93  
A/15843/646/93


**APPROVED**  
SUBJECT TO THE CONDITIONS IN THIS OFFICE LETTER.  
No. A/12060/52.D.10. 9.93  
FOR MEMBER SECRETARY  
MADRAS METROPOLITAN DEVELOPMENT AUTHORITY  
MADRAS - 600 038.

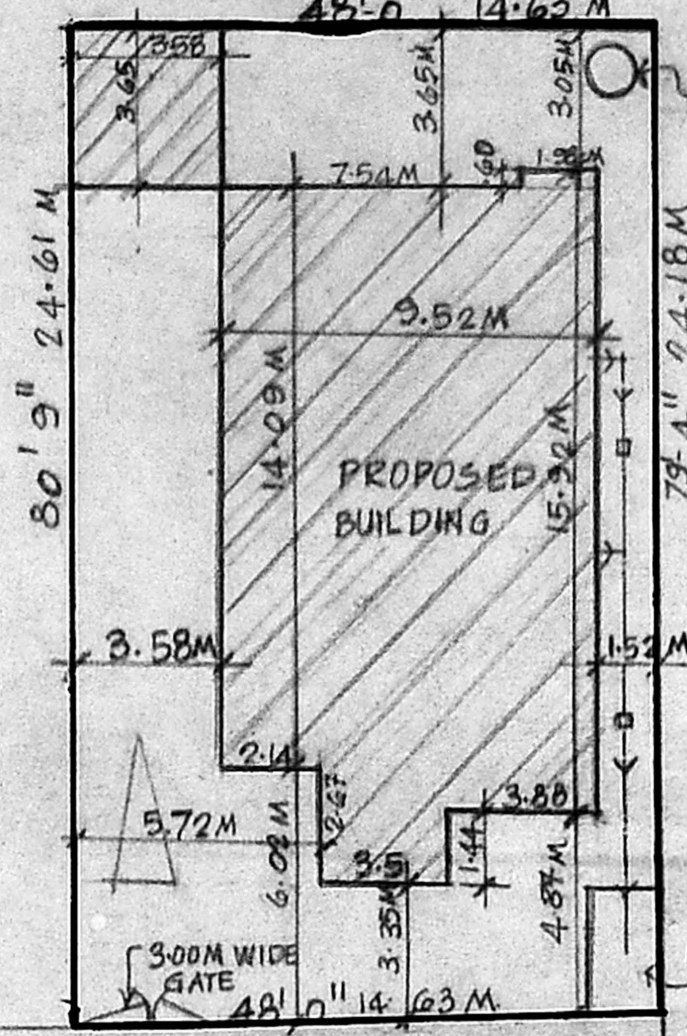


SITE PLAN SCALE: 1:200

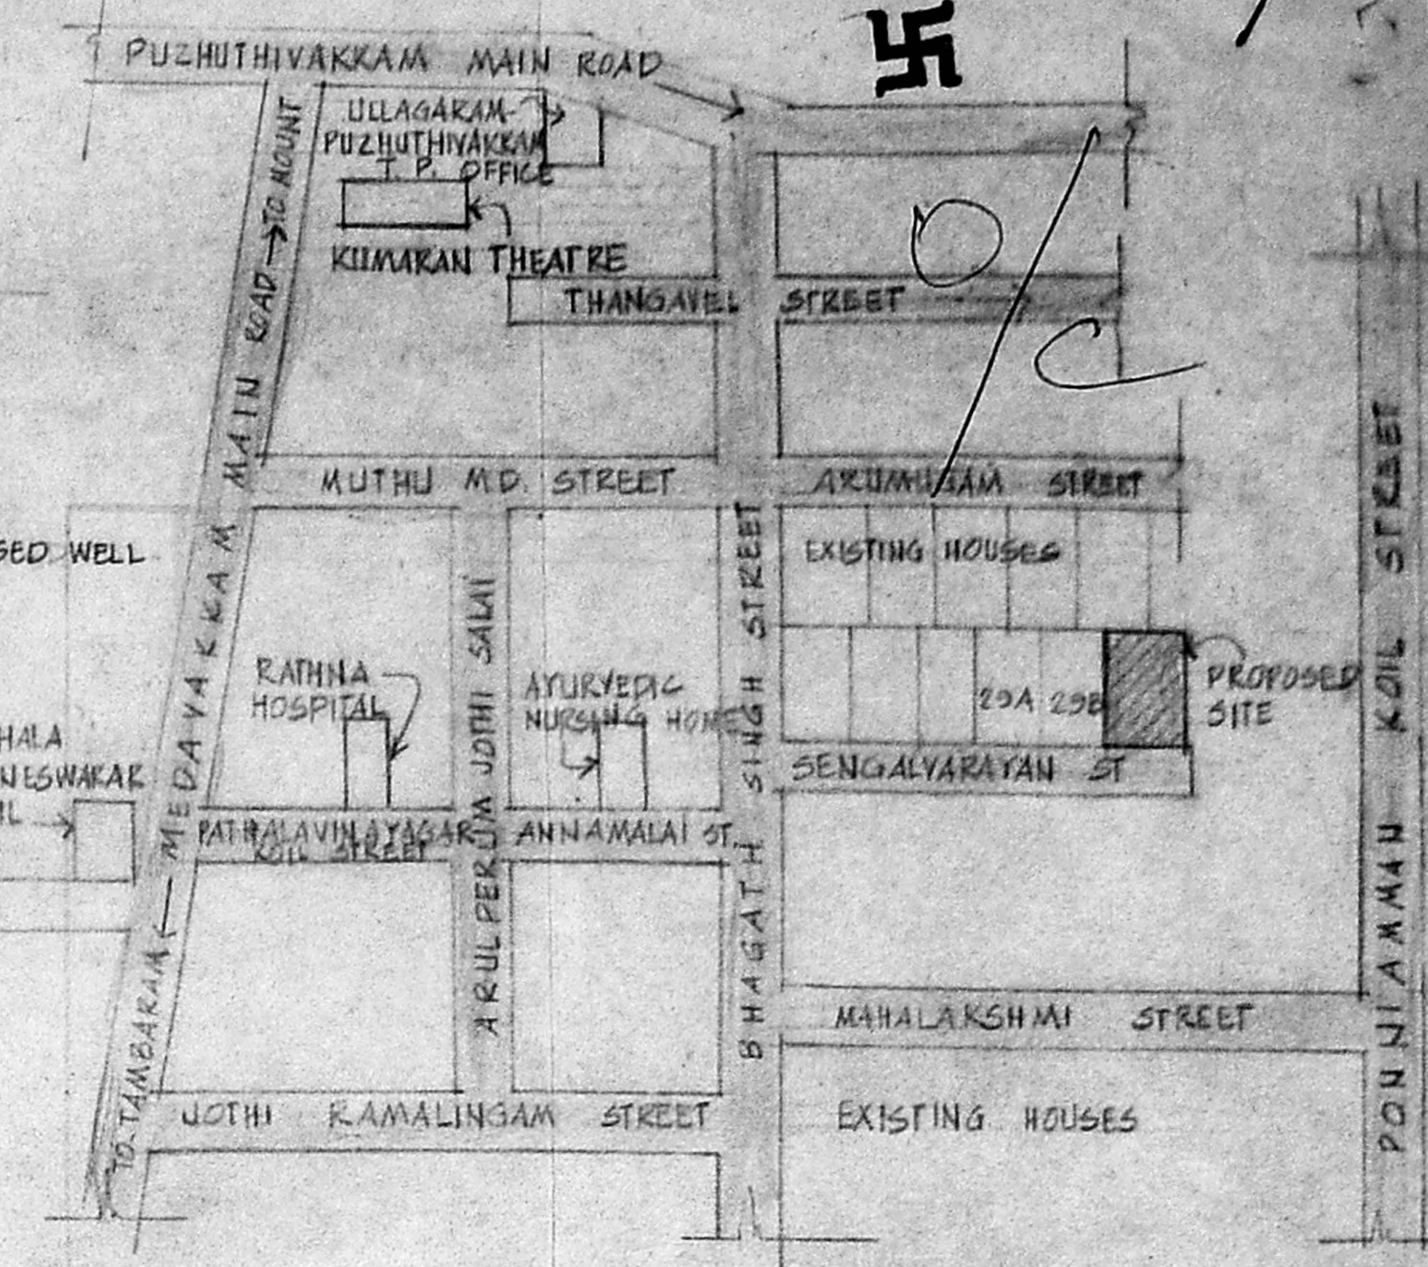


KEY PLAN (NOT TO SCALE)

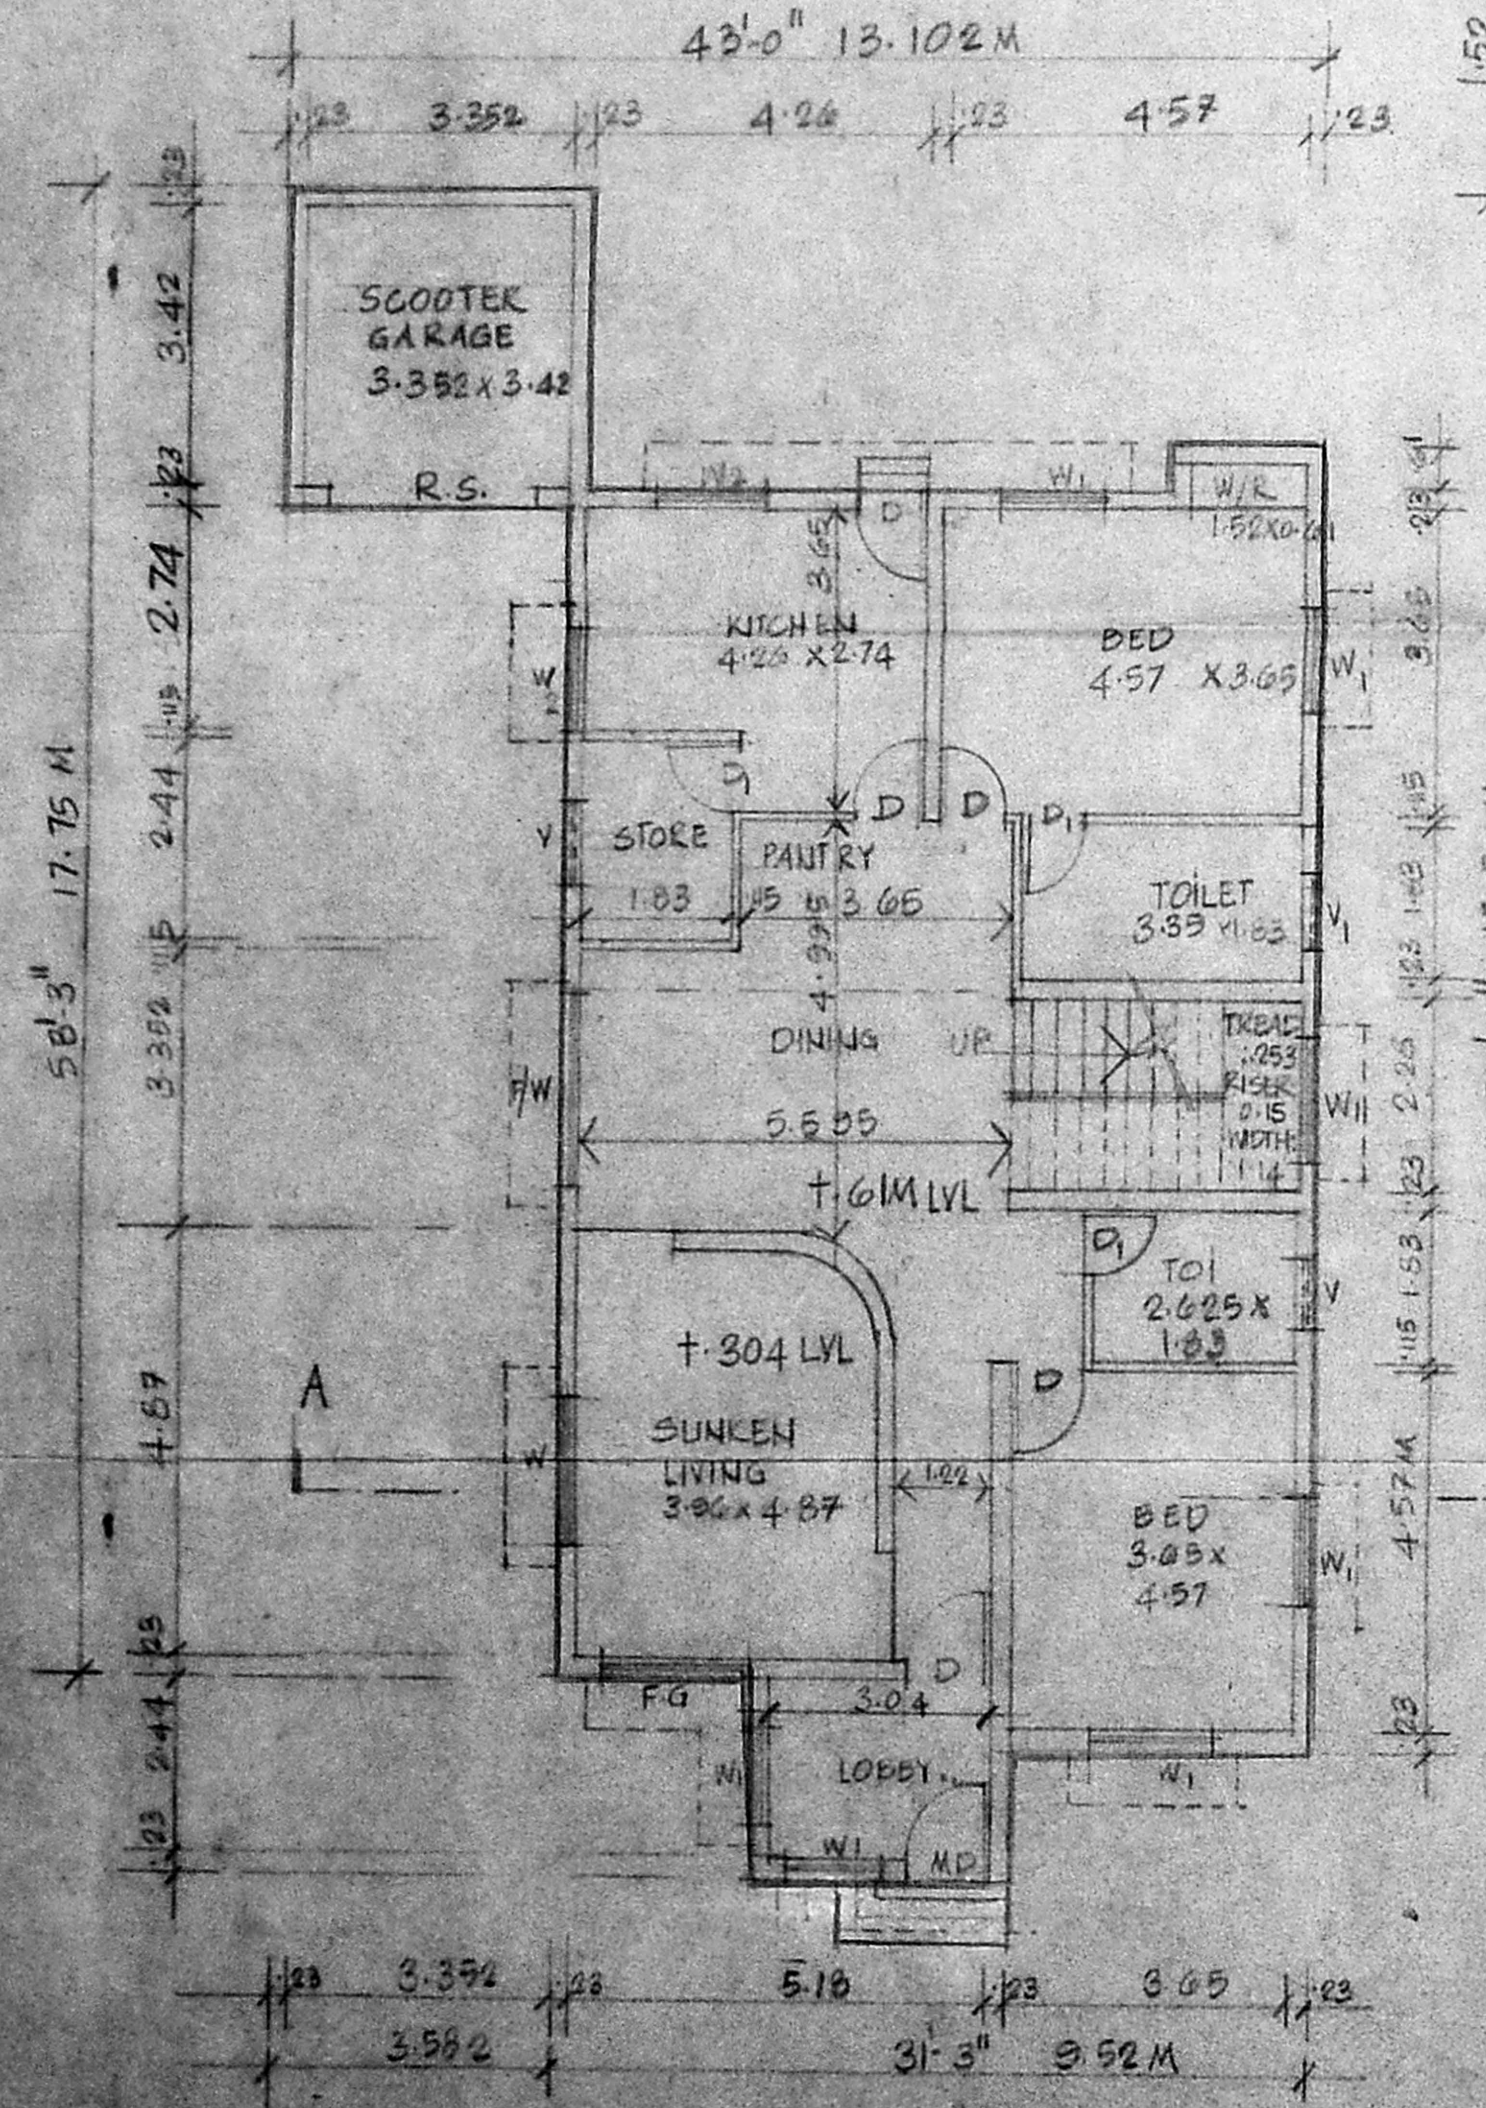


GROUND FLOOR PLAN

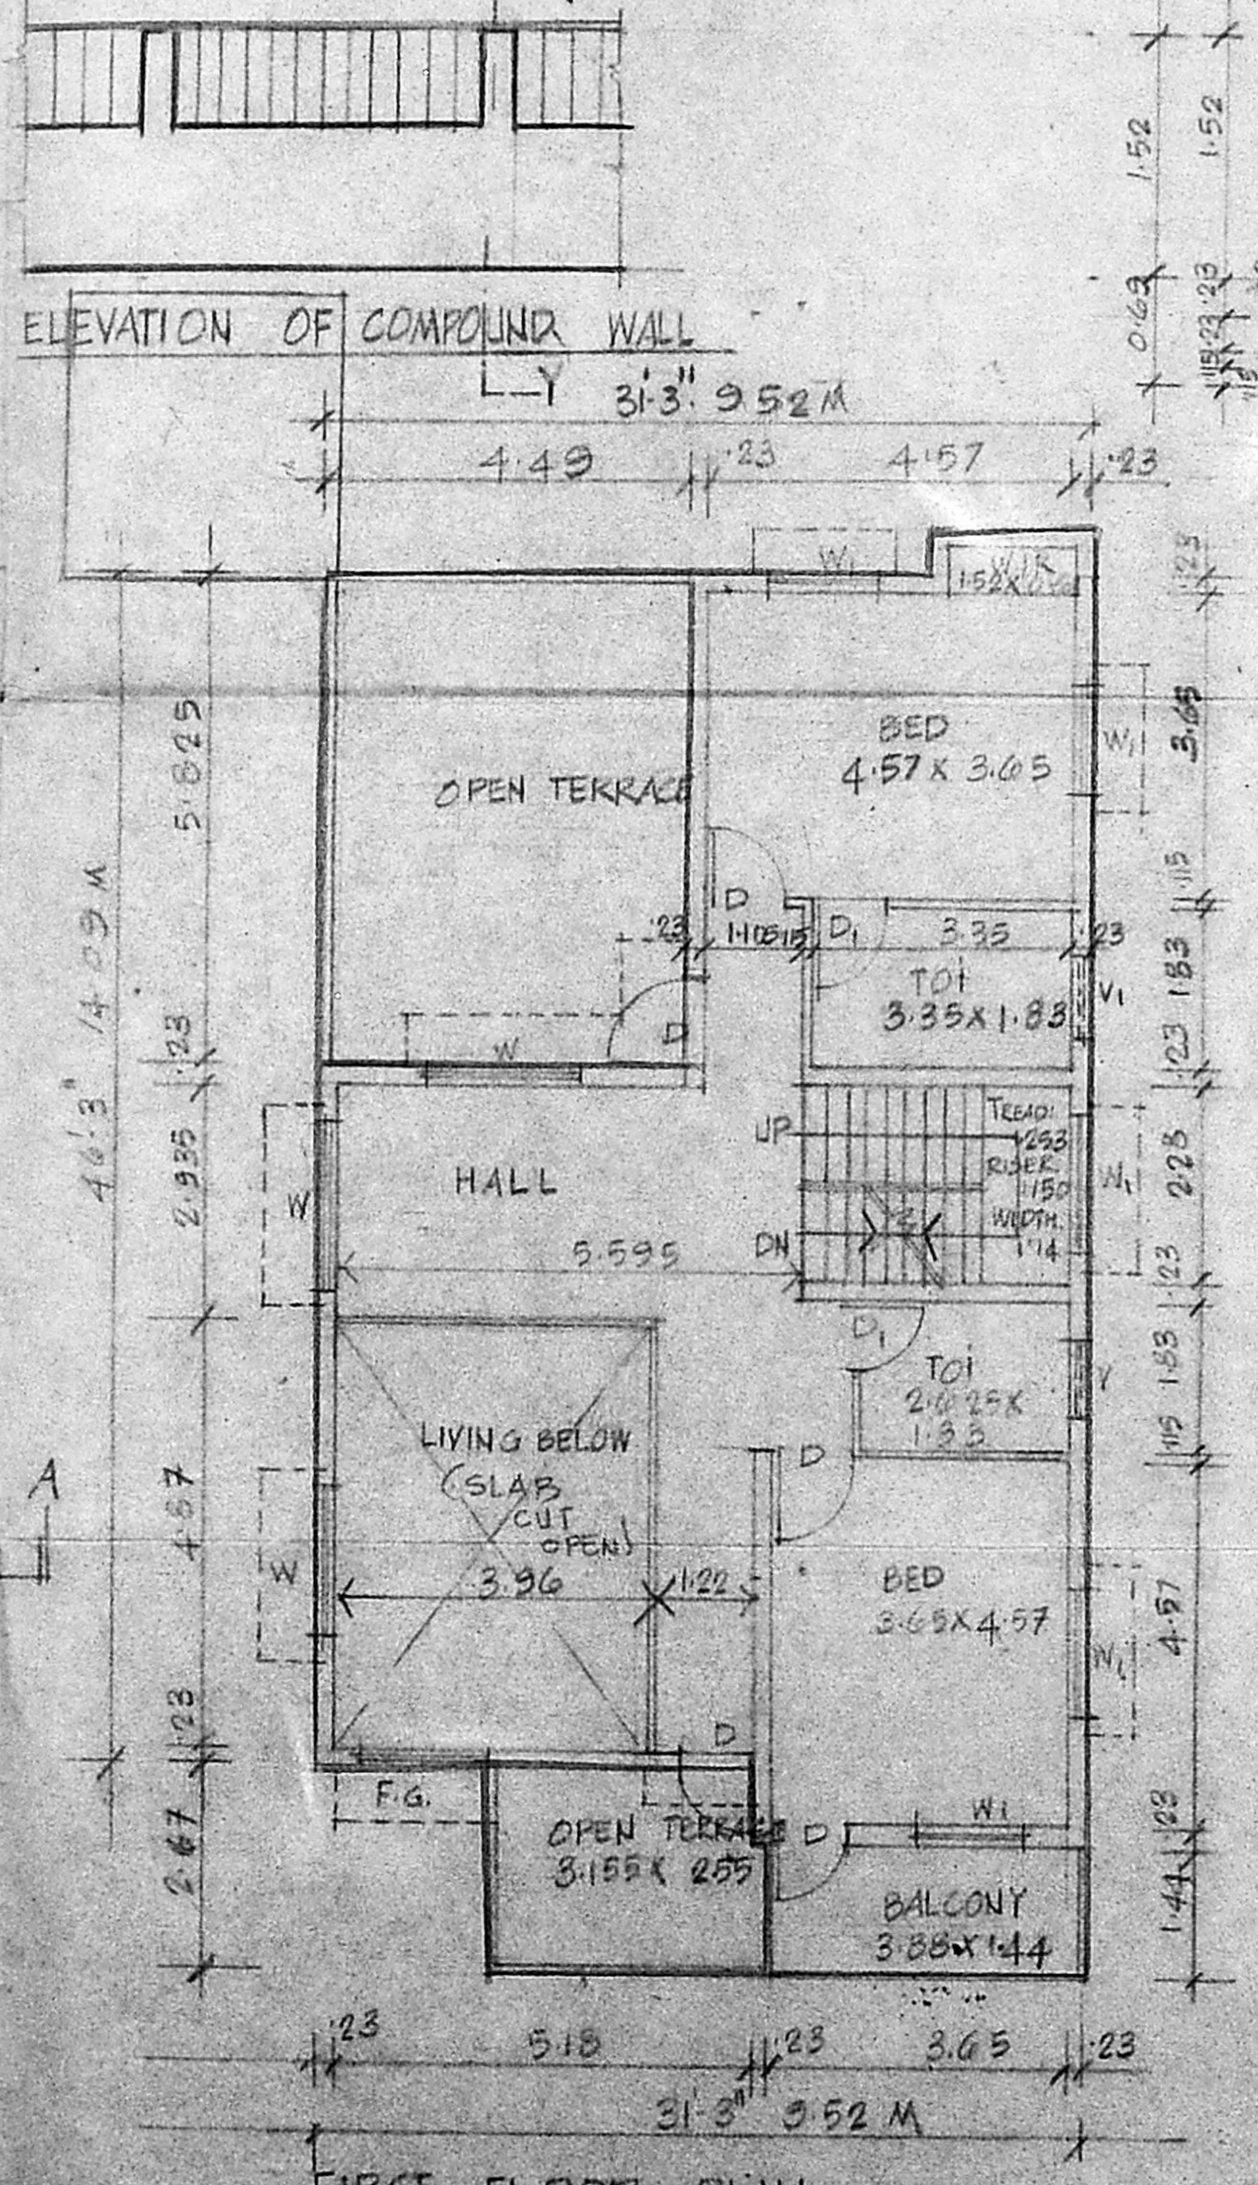

FIRST FLOOR PLAN

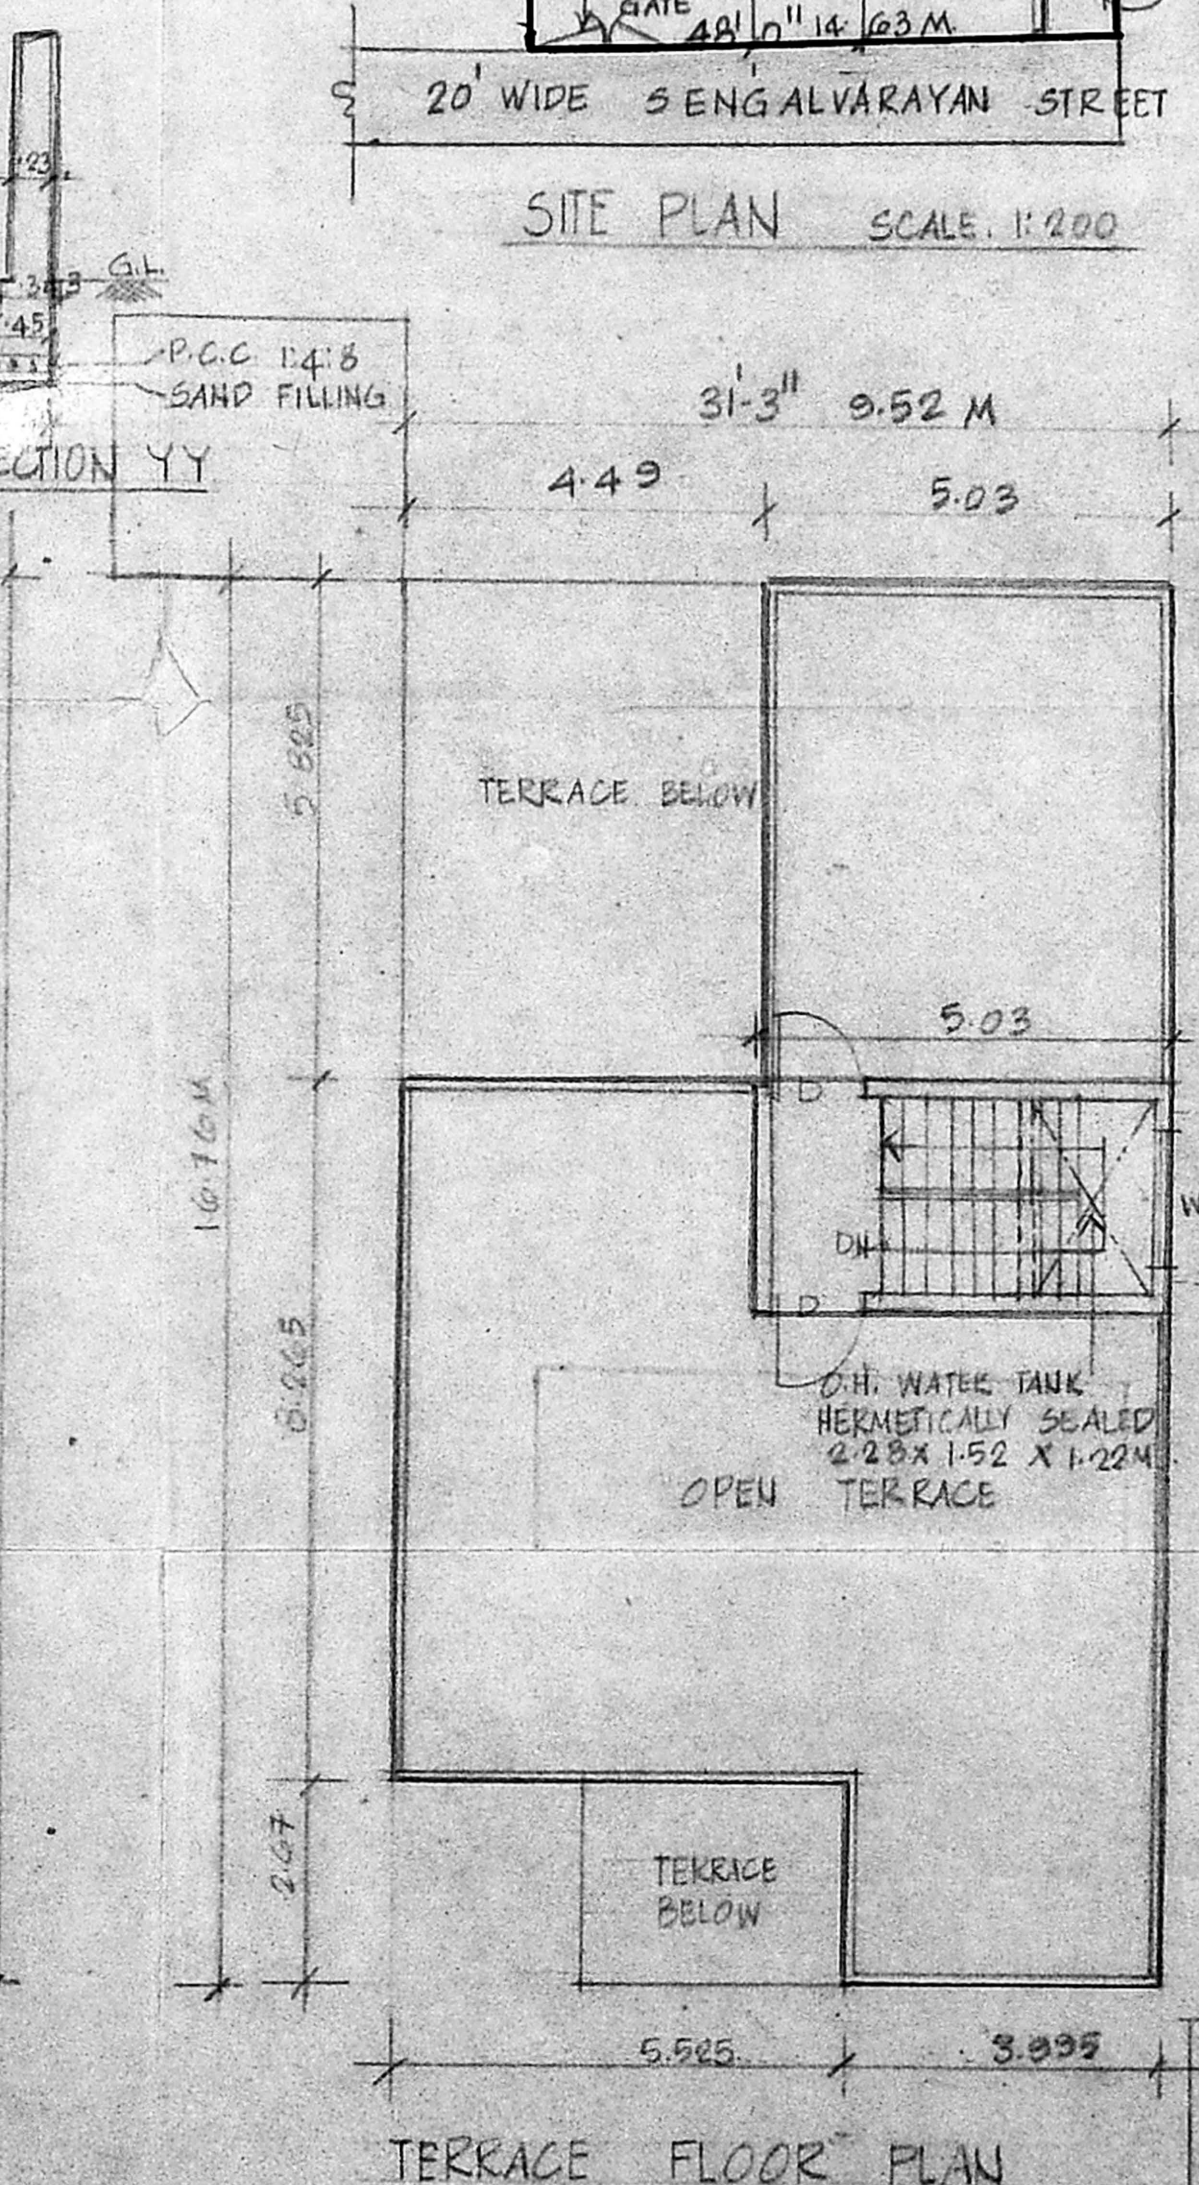

TERRACE FLOOR PLAN

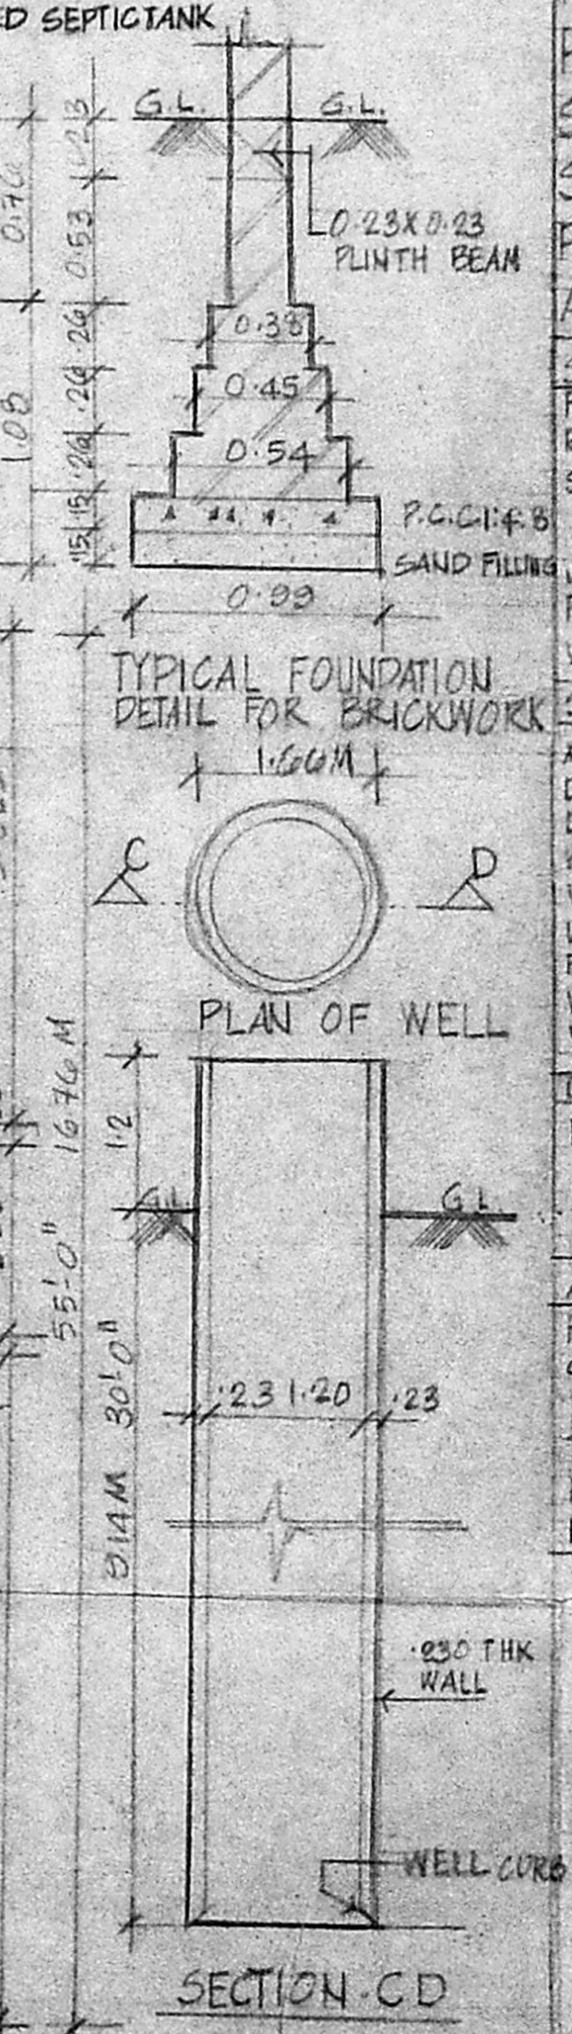

TYPICAL FOUNDATION DETAIL FOR BRICKWORK

PLAN OF WELL

SECTION CD

PROPOSED RESIDENTIAL BUILDING IN PLOT Nos 29 C & 29 D 5 No: 237/29 (OLD S.No: 237/3) NO 123 MADIPAKKAM VILLAGE SAIDAPET TALUK, CHENGAI ANNA DIST. MADRAS. P.P.No: A/1202/92, A3/17075/91 DT: 24-1-92 APPD No: 251/91 DT: 16-3-92.

**SPECIFICATIONS:**  
FOUNDATION: IN B.W. C.M. 1:3  
ROOF: LINTELS/SUNSHADE. IN R.C.C. 1:2:4  
SUPERSTRUCTURE: 9" BRICK WALL IN C.M. 1:4 PLASTERED ON BOTH SIDES.  
JOINERY: WOODEN FLUSH DOOR  
FLOORING: MOSAIC  
WEATHERING COURSE: IN BRICK JELLY LIME CONCRETE

**SCHEDULE OF JOINERY:**

AD	1.00 x 2.15	RAIN DOOR	FIG-183X
D	0.91 x 2.13	DOOR	4.42-
D1	0.75 x 2.13	DO	FIXED GLASS
W	1.83 x 1.37	WINDOW	
W1	1.22 x 1.37	DO	
W2	1.06 x 1.37	DO	
FW	1.83 x 1.83	FRENCH WINDOW	
V	0.91 x 0.61	VENTILATOR	
V1	1.22 x 0.91	DO	
SS	0.44 x 2.13	ROLLING SHUTTER	

**AREA STATEMENT:**

AREA STATEMENT:	sq. M	SFT.
PLOT AREA	361.30	3890.00
GROUND FLOOR AREA	164.08	1766.15
FIRST FLOOR AREA	96.38	1037.43
TOTAL BUILT-UP AREA	260.46	2803.58
F.S.I.	0.720	TIMES
PLOT COVERAGE	45.40%	

**PROPOSED**  
ROAD  
BOUNDARY

**COLOUR CODE REFERENCE:**

P. RAVI, B. ARCH/AIA AID/AV FIRA  
MEMBER OF THE COUNCIL OF ARCHITECTURE  
REGISTERED ARCHITECT. No. CA 7235  
P. RAVI  
B. ARCH. AIA, AID, FIRA, FI.

P. RAVI ARCHITECTS PRIVATE LTD  
REGISTERED ARCHITECT, INTERIOR DESIGNER, REGISTERED VALUER  
22, Second Cross Street, E.I. Amman Colony,  
Madras - 600 086.

SIGNATURE OF OWNER