



FRONT ELEVATION

A/15913/725/93


Planning Permit No. **APPROVED**
 SUBJECT TO THE CONDITIONS IN THIS OFFICE LETTER.
 No. 13276/93 Date 10/92
 N.V. Chelvanathan
 18/10/93
 FOR MEMBER, SECRETARY
 MADRAS METROPOLITAN
 DEVELOPMENT AUTHORITY
 MADRAS-600 008.

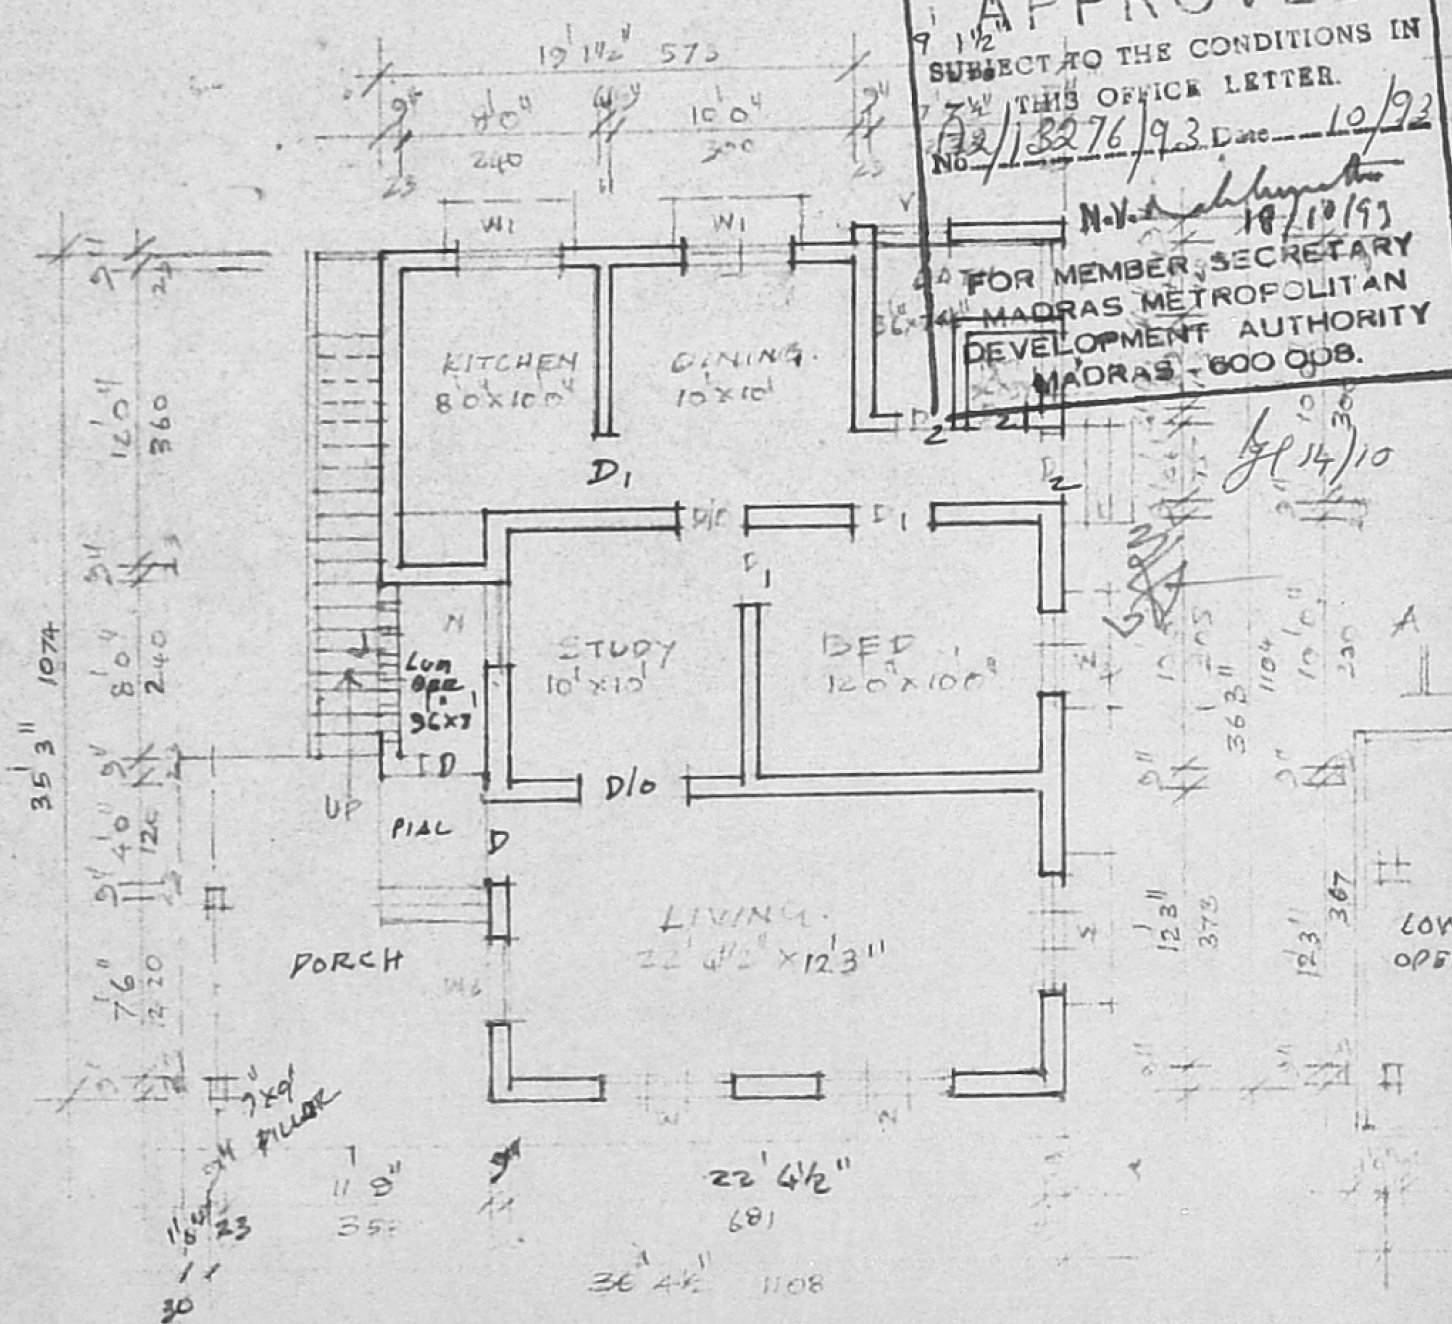


EXG. GROUND FLOOR PLAN.

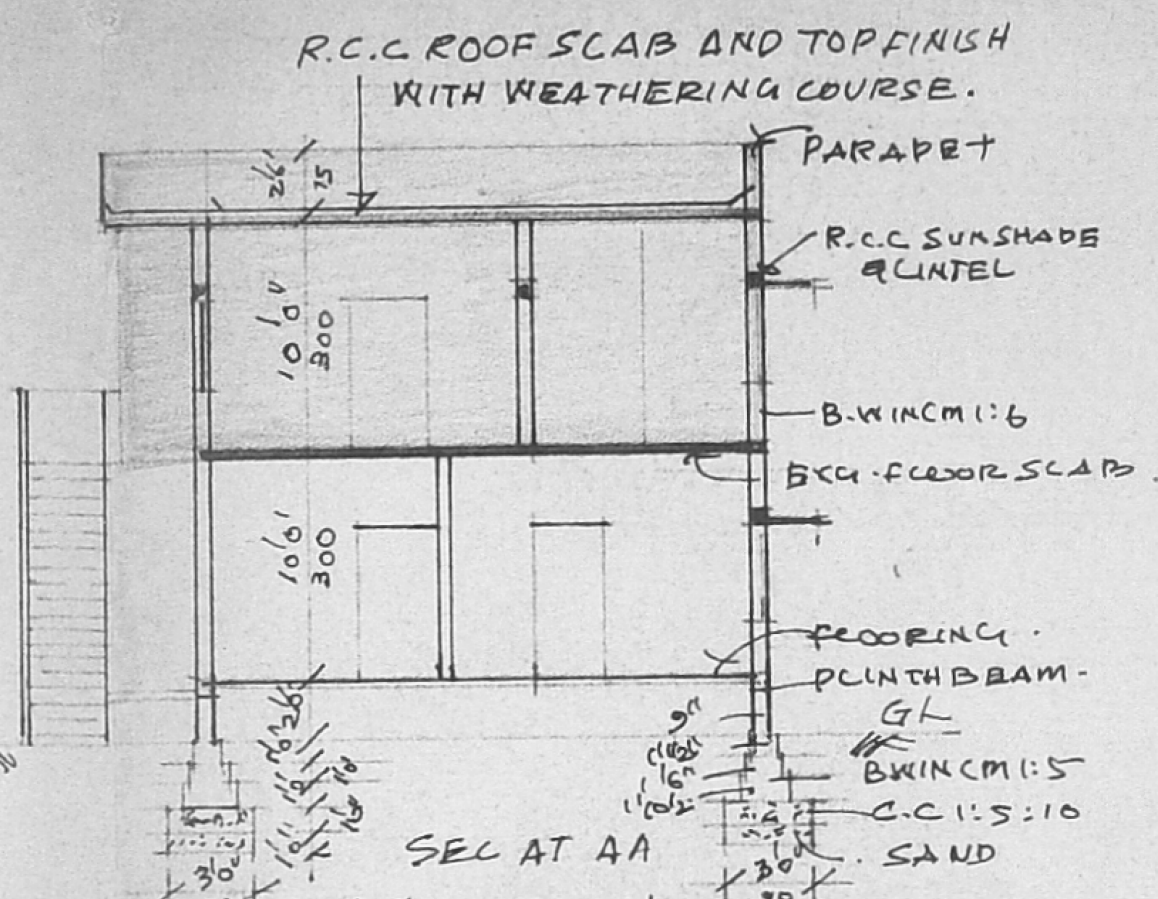

R.C.C. ROOF SLAB AND TOP FINISH WITH WEATHERING COURSE.

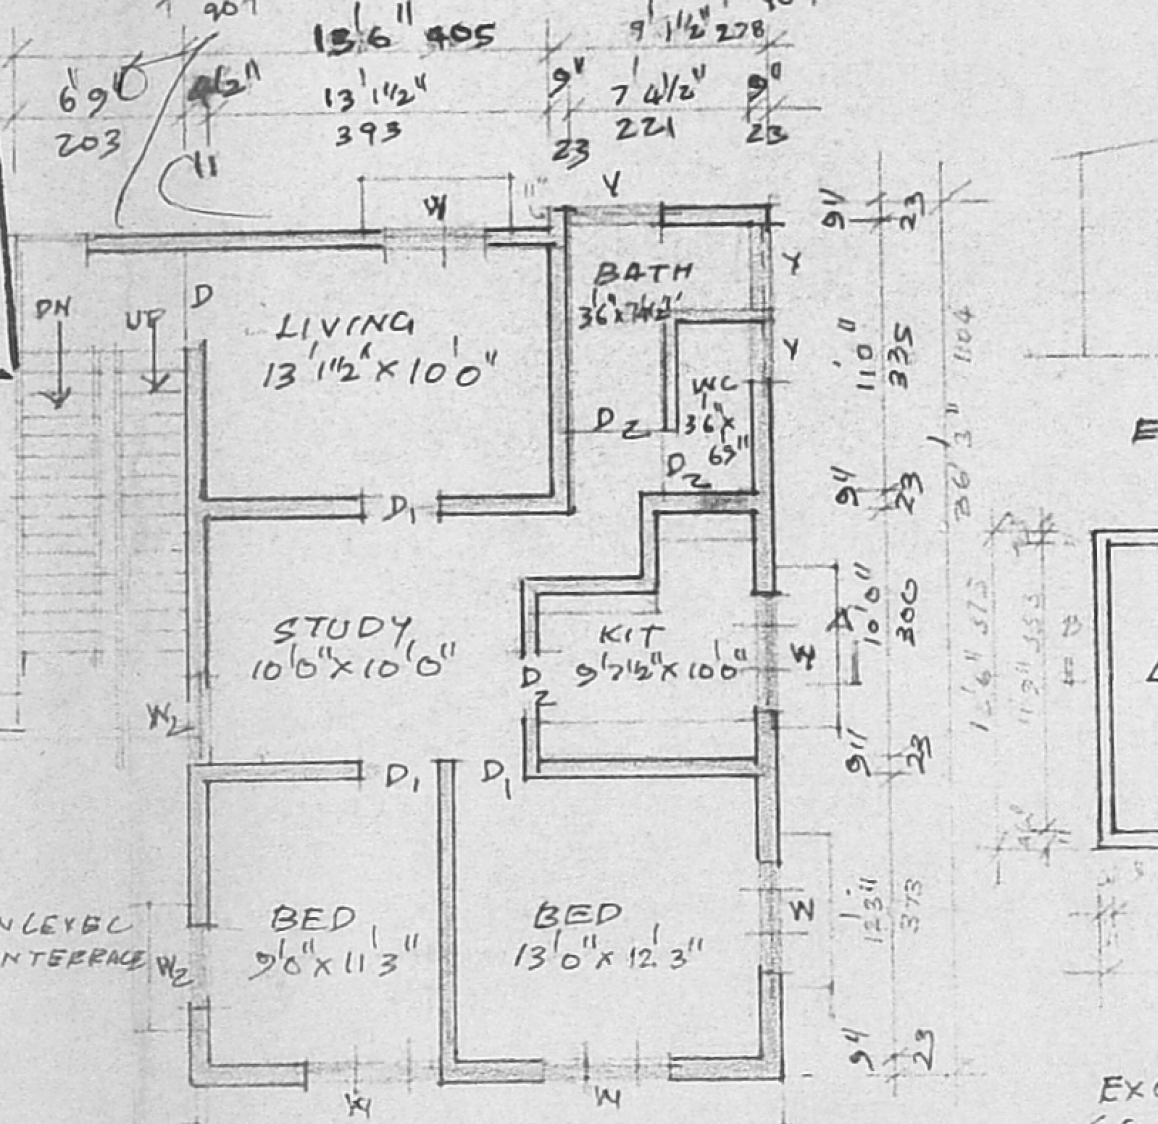


PRO. FIRST FLOOR PLAN.

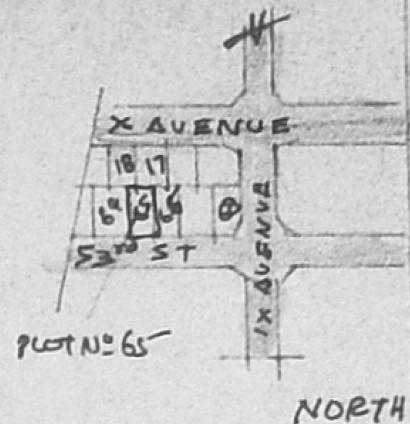


KEY PLAN NOT TO SCALE


REVISED PLAN I
 dt 27/9/93
 A2/13276/93

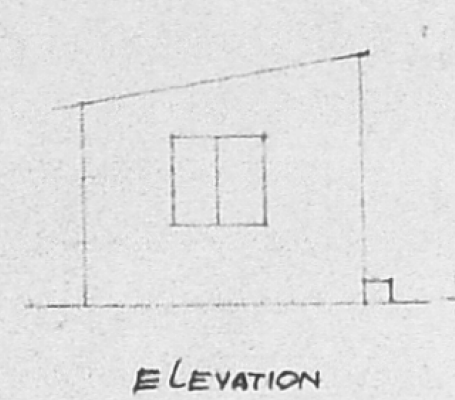

ELEVATION

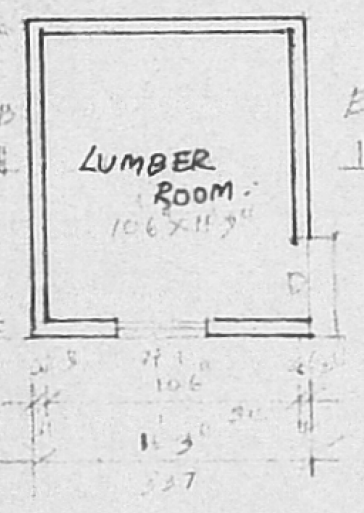

EXG. PLAN (LUMBER ROOM)

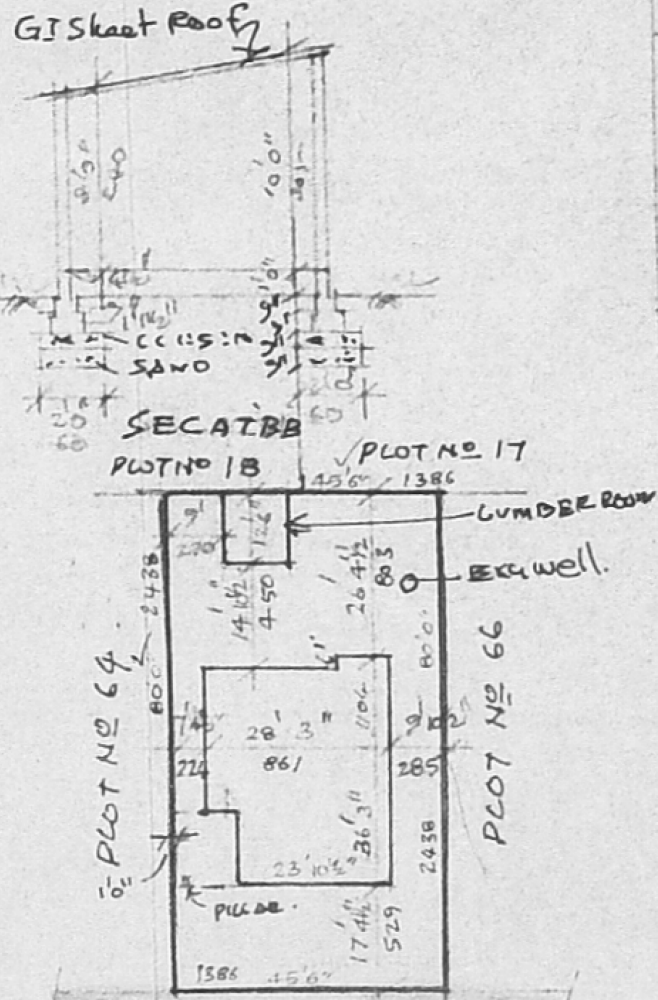

SITE PLAN SCALE 1:320

SCHEDULE OF JOINERY.

D DOOR	36" X 66"	105 X 200
D1 DOOR	30" X 66"	90 X 200
D2 DOOR	26" X 66"	75 X 200
W WINDOW	50" X 46"	150 X 135
W1 WINDOW	46" X 46"	120 X 135
W2 WINDOW	30" X 46"	90 X 135
V. VENTILATOR	30" X 20"	90 X 60

SPECIFICATION.

FOUNDATION: EX. FOUNDATION. B-KING C.M.I.S, C.C.I.S:10, 10" H. SAND FILLING 1'0" H. SUPERSTRUCTURE B-KING C.M.I.S PLASTERING IN CM 1:4. 12MM TK. COLOUR WASH INSIDE AND OUTSIDE. ALL R.C.C WORKS ARE R.C.C 1:2:4 WITH SUITABLE REINFOR CEMENT. TOP OF ROOF FINISH WITH WEATHERING COURSE. TOP OF FLOOR FINISH WITH MOSAIC.

INDEX

EXISTING	PRO. AREA:	338.16 M ²
PROPOSED	BRG. G.F	89.9 M ²
ROAD	PRO. FF.	81.16 M ²
BOUNDARY	TOTAL	171.06 M ²

PLAN SHOWING THE PRO. FIRST FLOOR IN THE EXG. GROUND FLOOR IN PLOT NO 65, 53RD STREET, ASHOK NAGAR MADRAS-83, IN T.S. NO 43, BLOCK NO. 70. OF KODAMBAKKAM VILLAGE.

EXG. PLAN SANCTIONED VIDE PAN-631/85 P.P. NO 598/85 dt 9.12.95

OWNER: *epand Arndt*
 (G. PAUL DURAISINGH)

Phone: 613553
 M. R. DEENA KUMAR, B.Sc., D.C.E.,
 Consulting Civil Engineer & Contractor,
 Madras Corporation Licensed Surveyor,
 Licence No: 139
 Off: 18/2, Red-hills Road, Kolathur,
 Madras-99. (opp. Moogambigai Theatre)
 Res: 12, Sixth Main Road, Jawahar Nagar,
 Agaram, Madras-600 082.