




FRONT ELEVATION

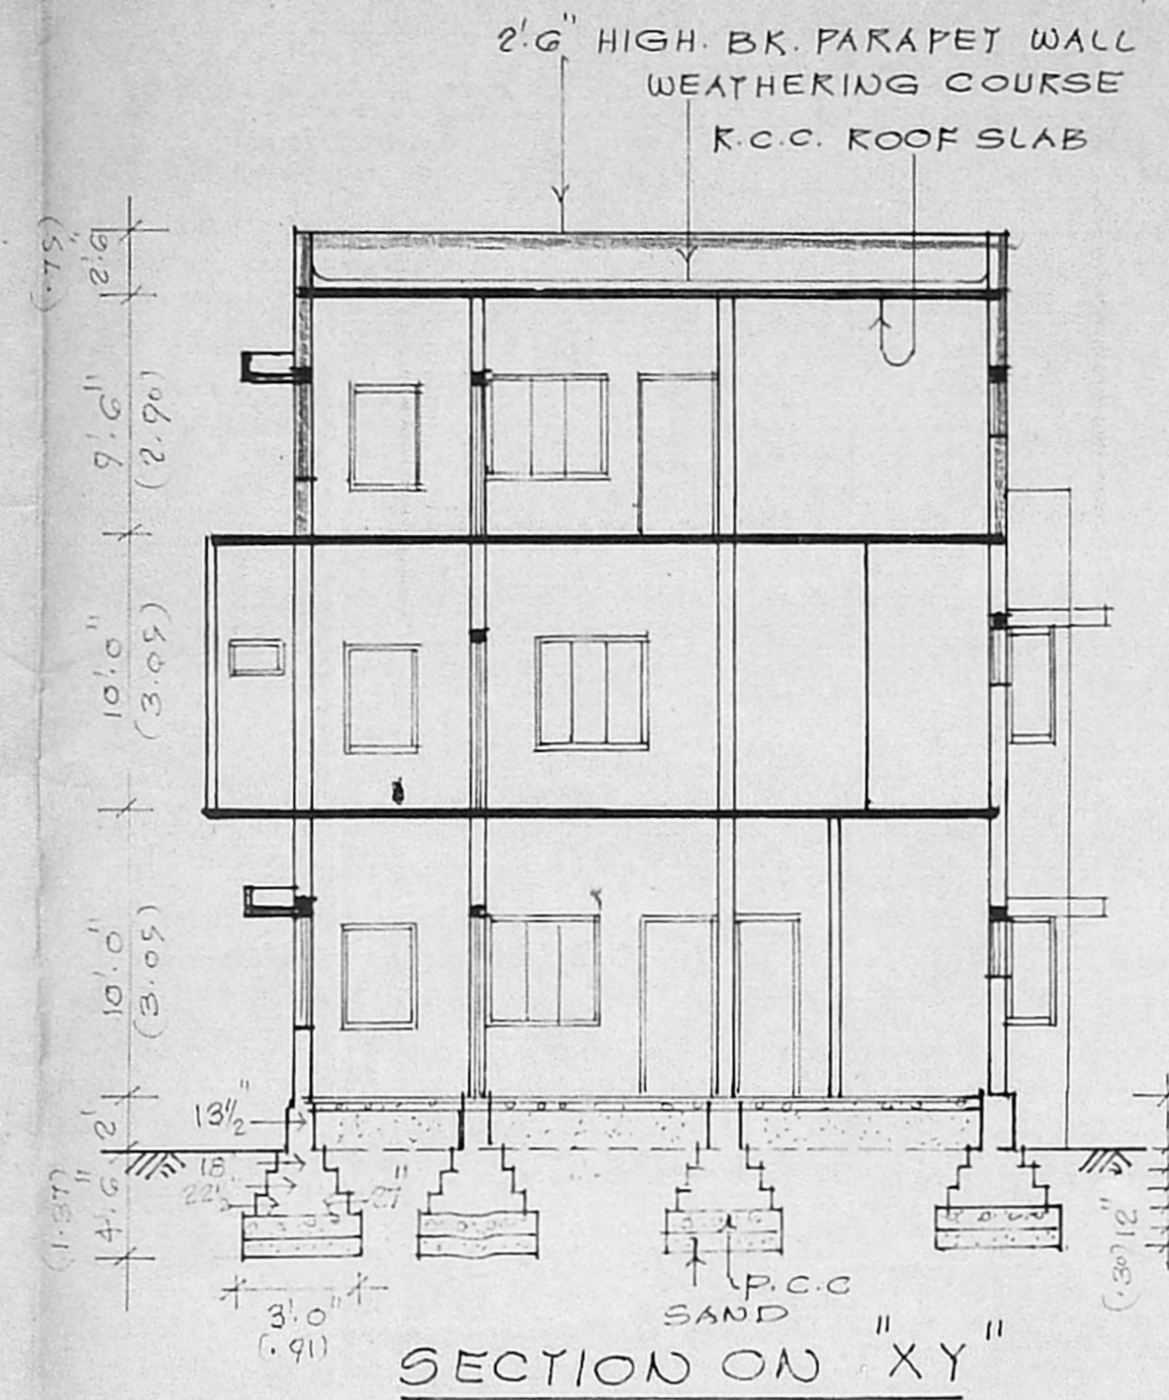

SECTION ON "XY"

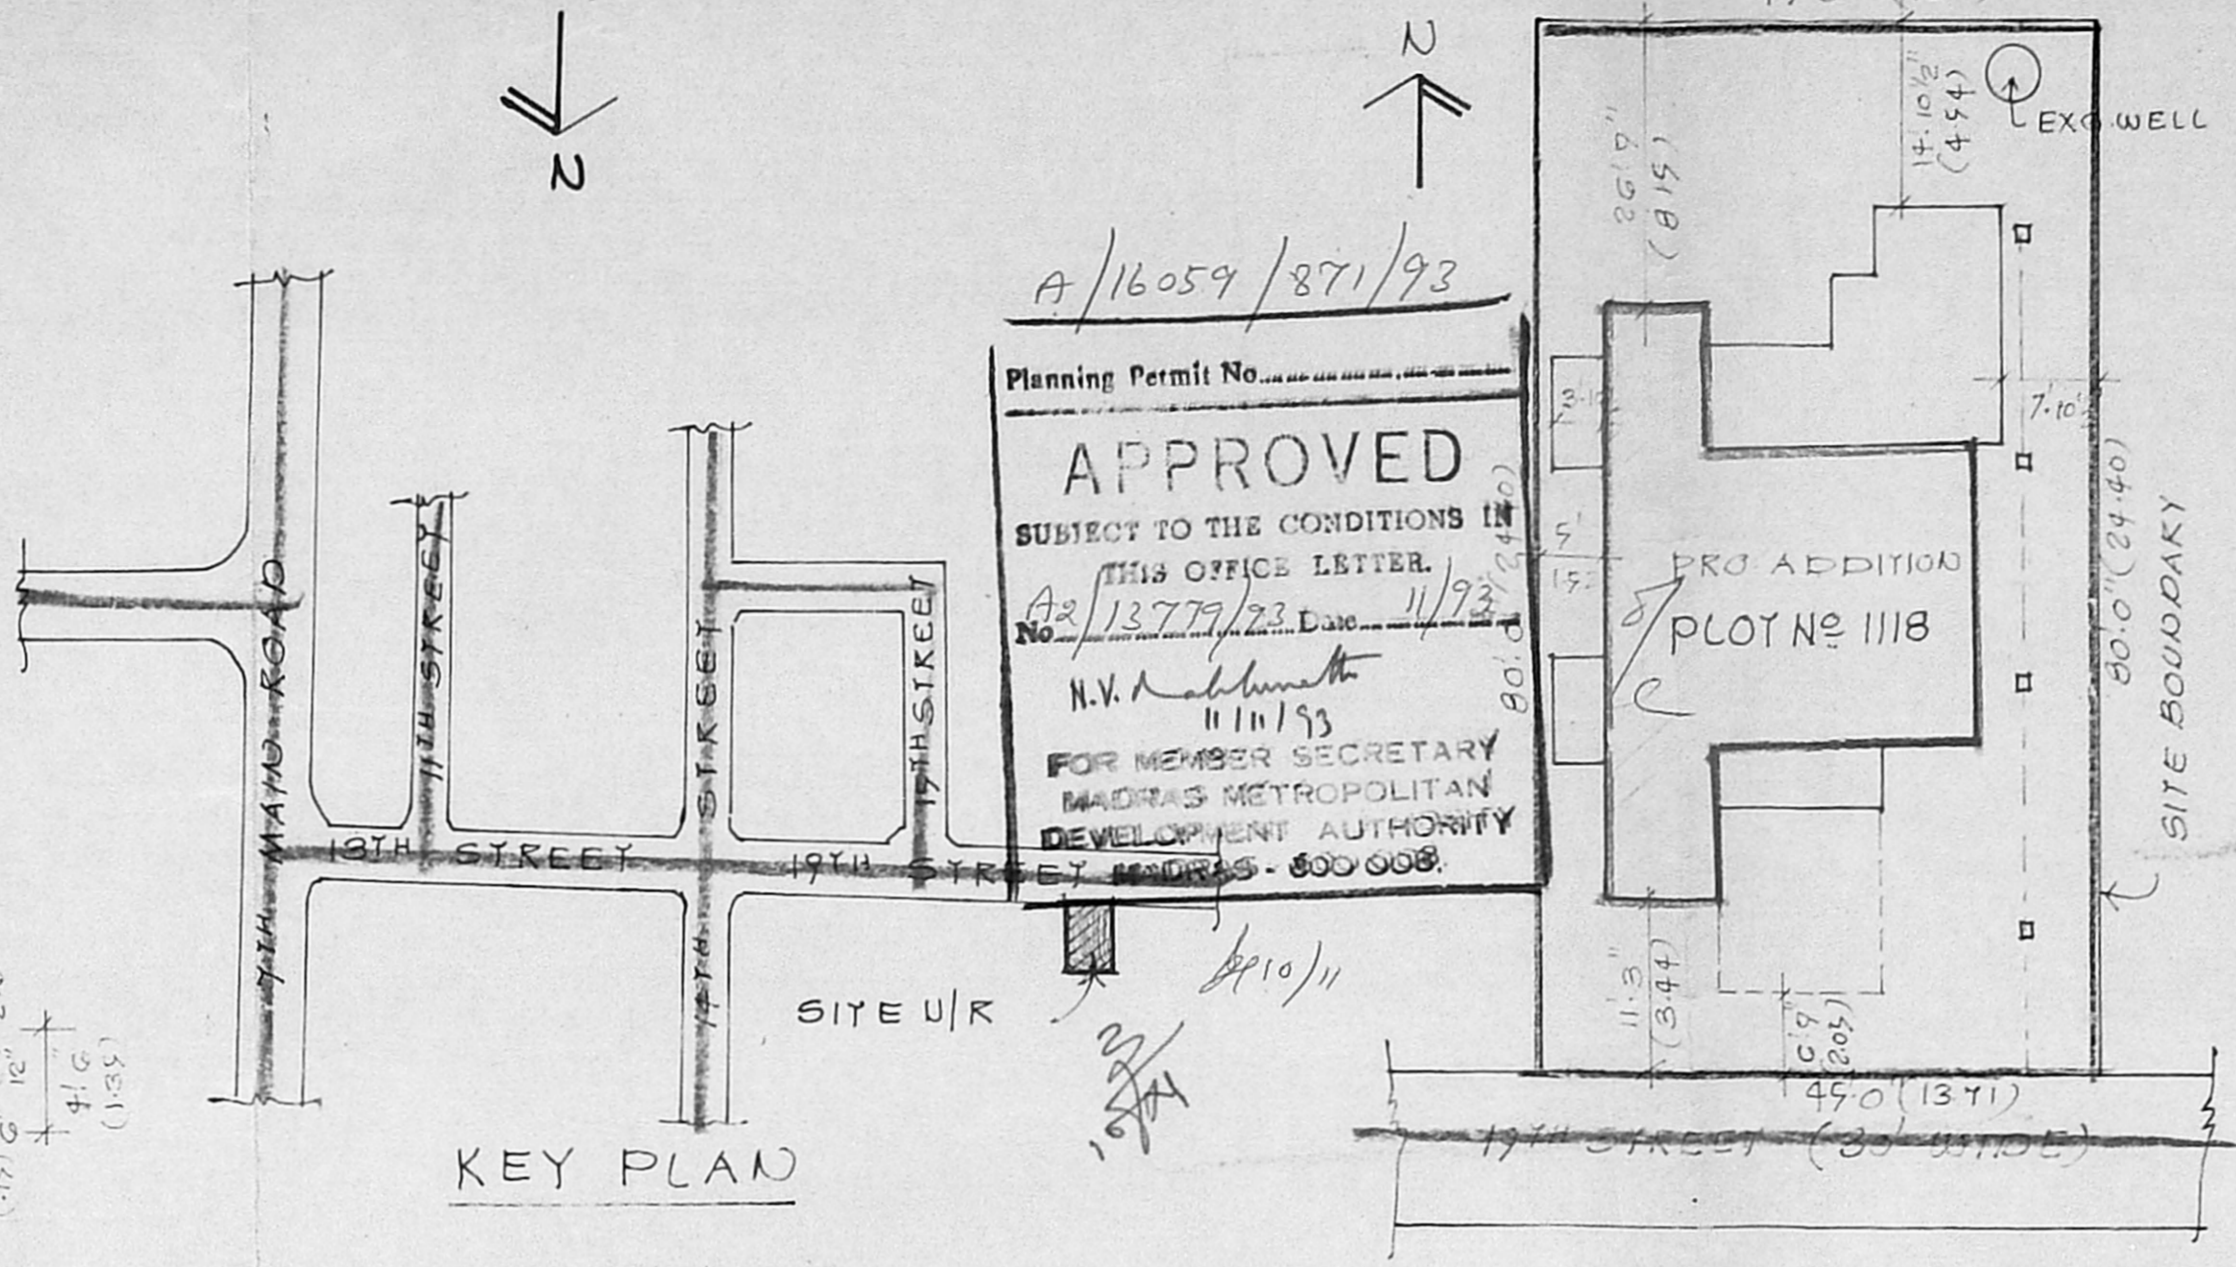

KEY PLAN

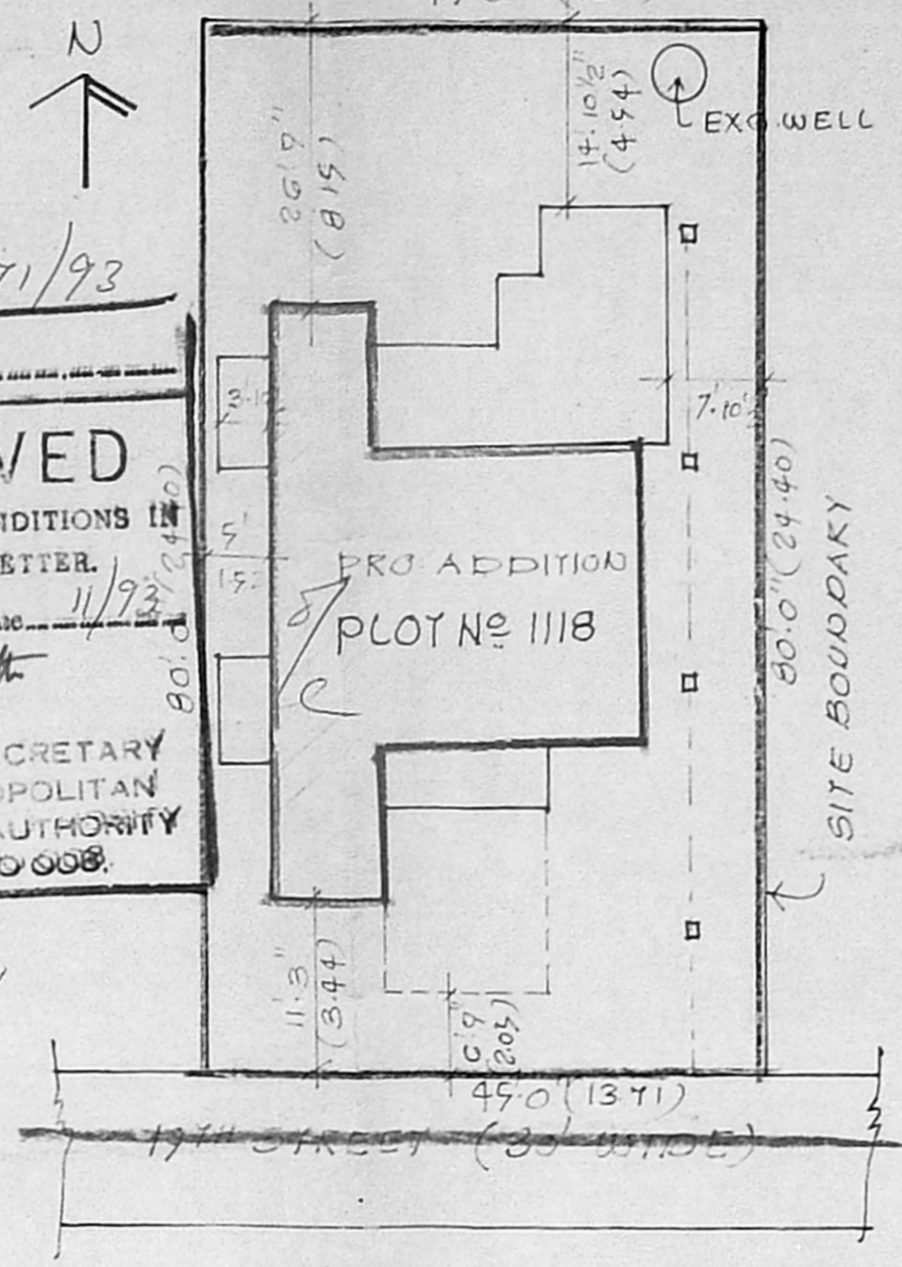

SITE PLAN
SCALE: 1" = 16'-0" (1:200)

PLAN SHOWING THE PROPOSED ADDITIONS OF SECOND FLOOR OVER THE EXISTING BUILDING AT PLOT NO 1118 OF ANNA NAGAR (WEST). DIVISION NO 33. MADRAS. 40

REVISED PLAN dt 14/10/93
A2/13779/93

SCHEDULE OF JOINERY


D	3'-3" x 7'-0"	1-00 X 2-13	DOOR
D1	3'-0" x 6'-6"	0-91 X 1-97	DOOR
D2	2'-6" x 6'-6"	0-75 X 1-97	DOOR
W	3'-0" x 4'-6"	0-91 X 1-37	WINDOW
W1	4'-0" x 4'-6"	1-20 X 1-37	WINDOW
W2	6'-0" x 4'-6"	1-83 X 1-37	WINDOW
W3	2'-6" x 4'-6"	0-75 X 1-37	WINDOW
CW	1'-6" x 3'-6" x 4'-6"	0-45 X 1-06 X 1-37	CORNER WINDOW
D/W	7'-0" x 6'-6"	2-13 X 1-97	DOOR WINDOW
V	2'-6" x 1'-6"	0-75 X 0-45	VENTILATOR

REFERENCE:


- SITE BOUNDARY: ———
- EXG. ROADS: ———
- PROPOSALS: ———
- EXISTING: ———

AREA STATEMENT:


PLOT AREA:	3600 SQ.FT	(334.44m ²)
GROUND FLOOR (EXG)	1073.59 SQ.FT	(99.68m ²)
FIRST FLOOR (EXG)	1075 " "	(99.74m ²)
SECOND FLOOR (PRO)	830 " "	(77.10m ²)
HEAD ROOM:	130 " "	(12.07m ²)
CAR PARK:	133 " "	(12.35m ²)
PORCH:	168 " "	(15.60m ²)

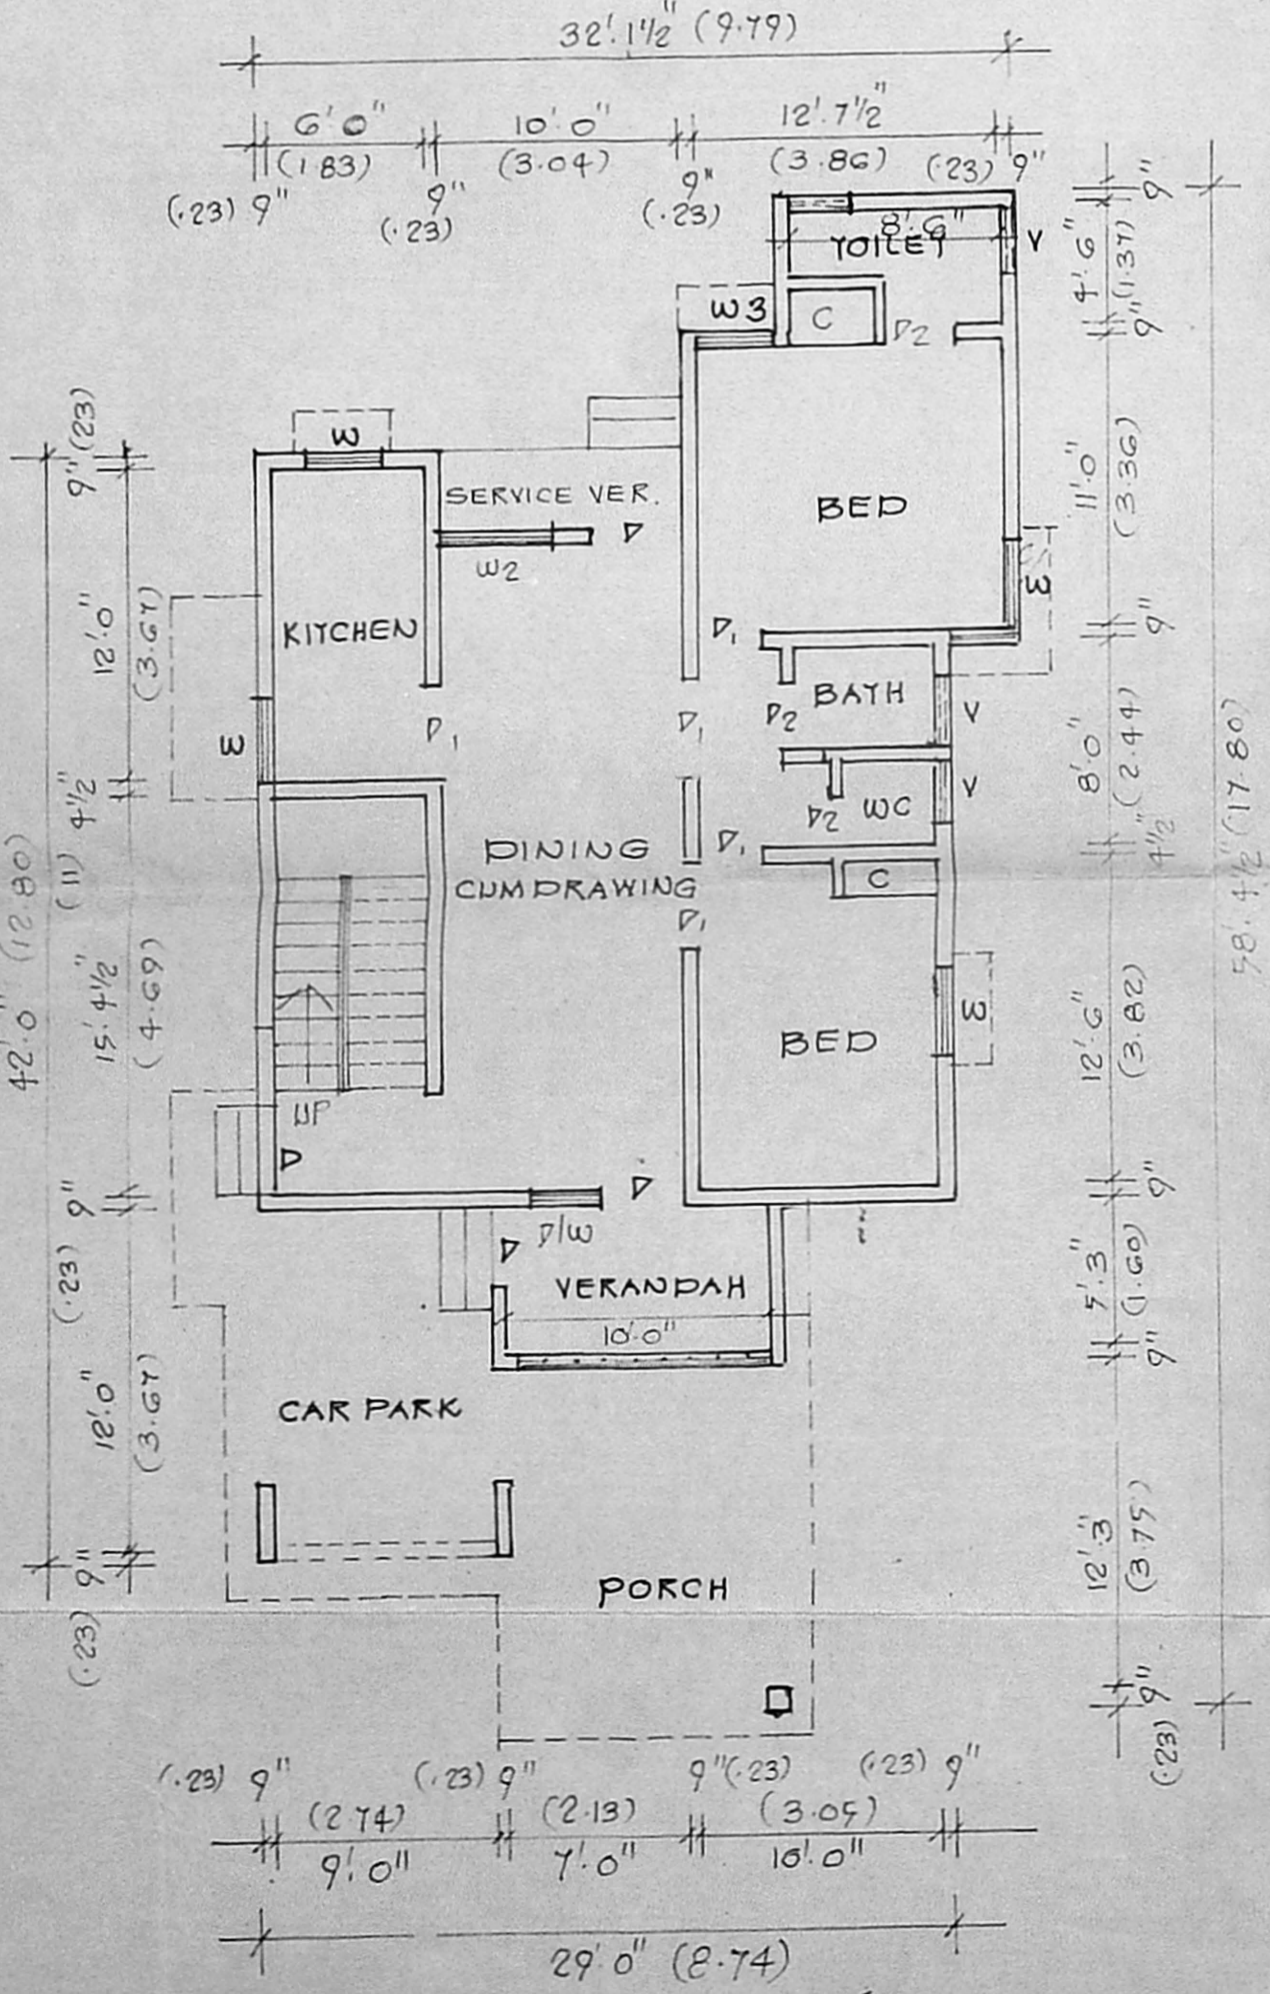


GROUND FLOOR PLAN (EXISTING)
SCALE: 1" = 8'-0" (1:60)

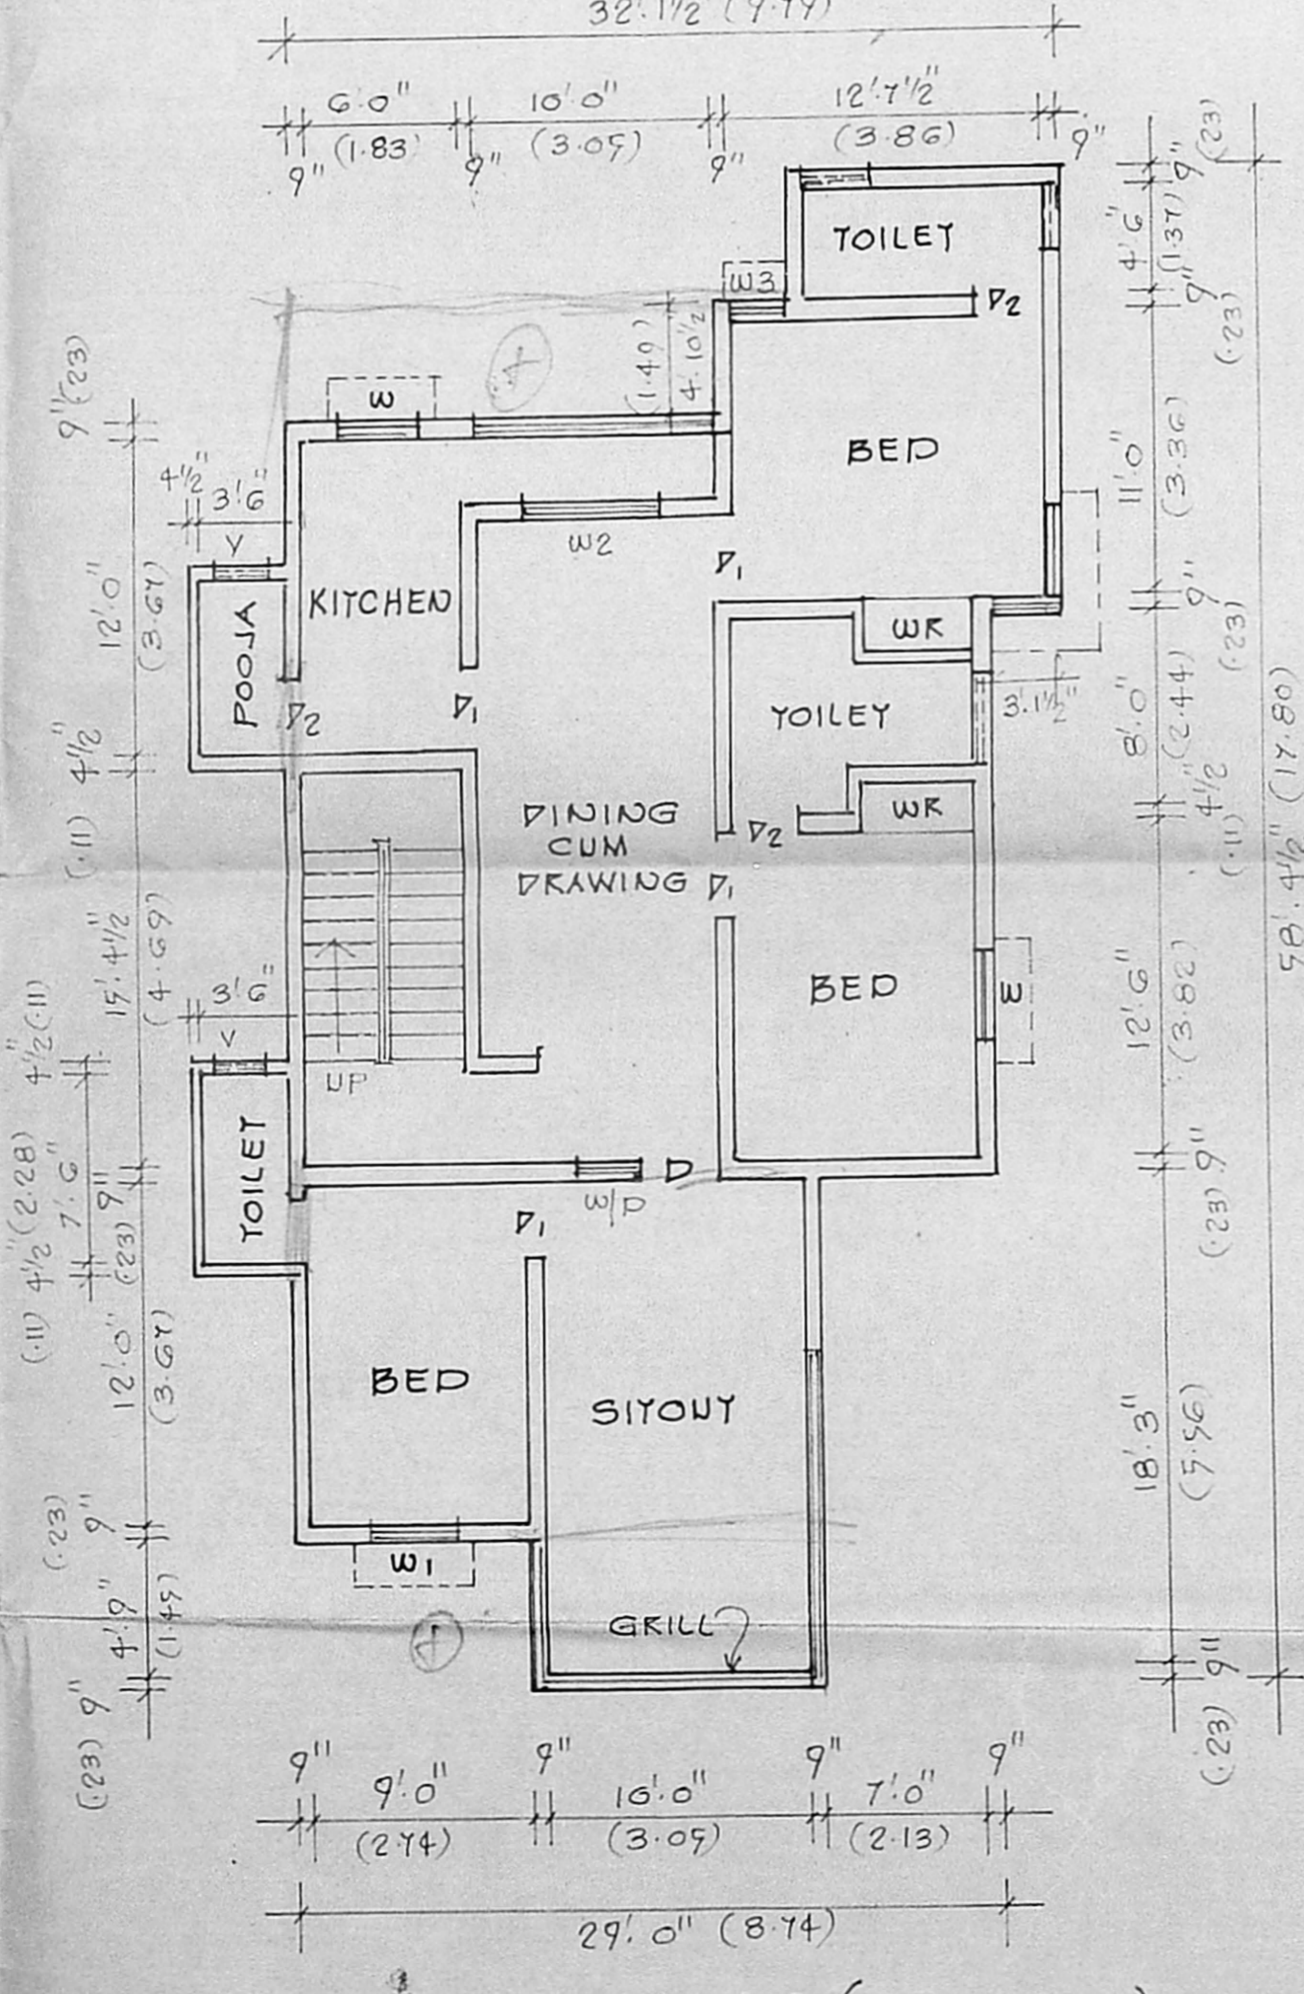

FIRST FLOOR PLAN (EXISTING)

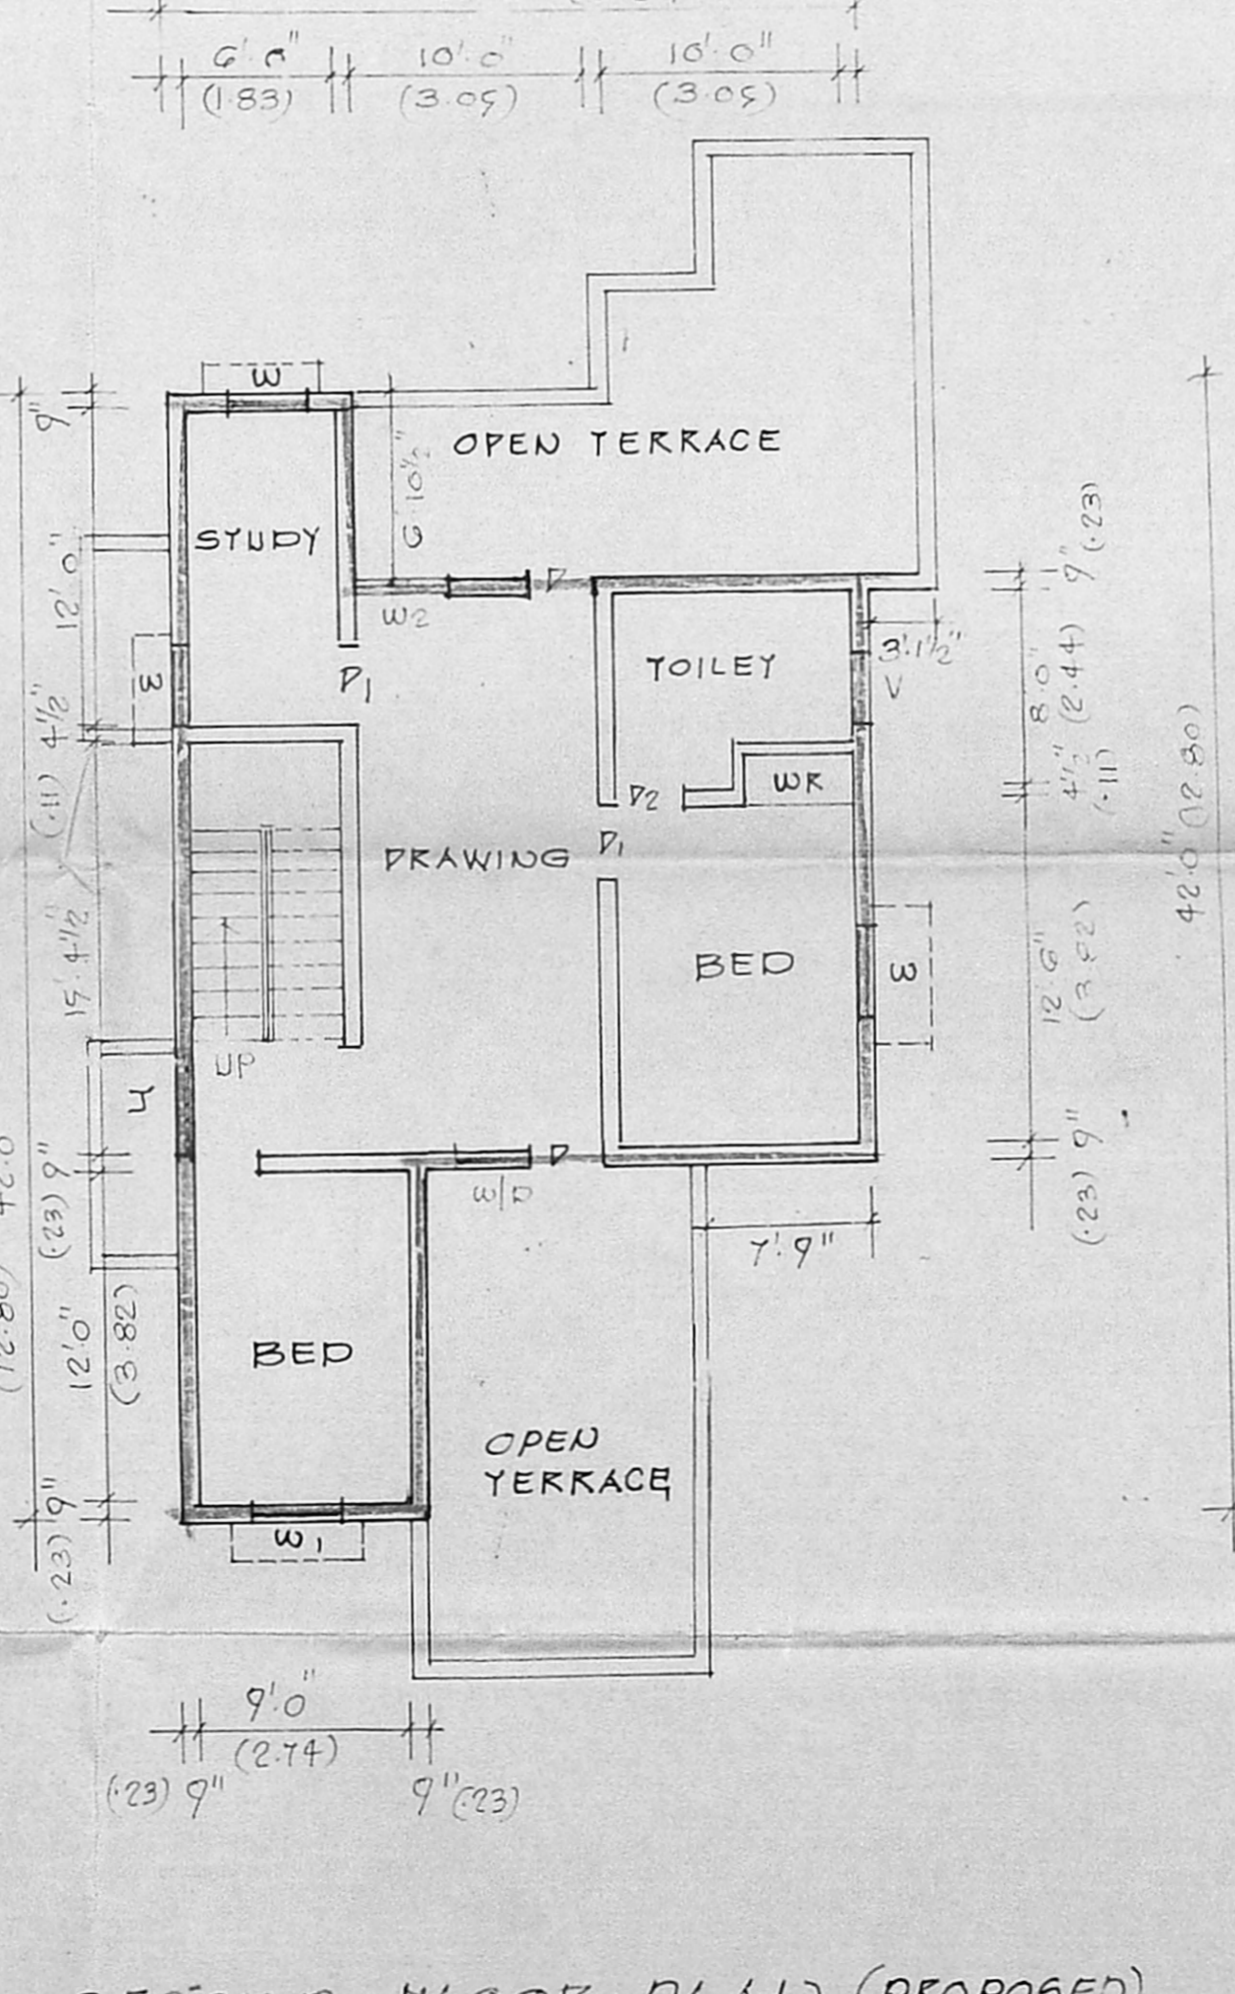

SECOND FLOOR PLAN (PROPOSED)

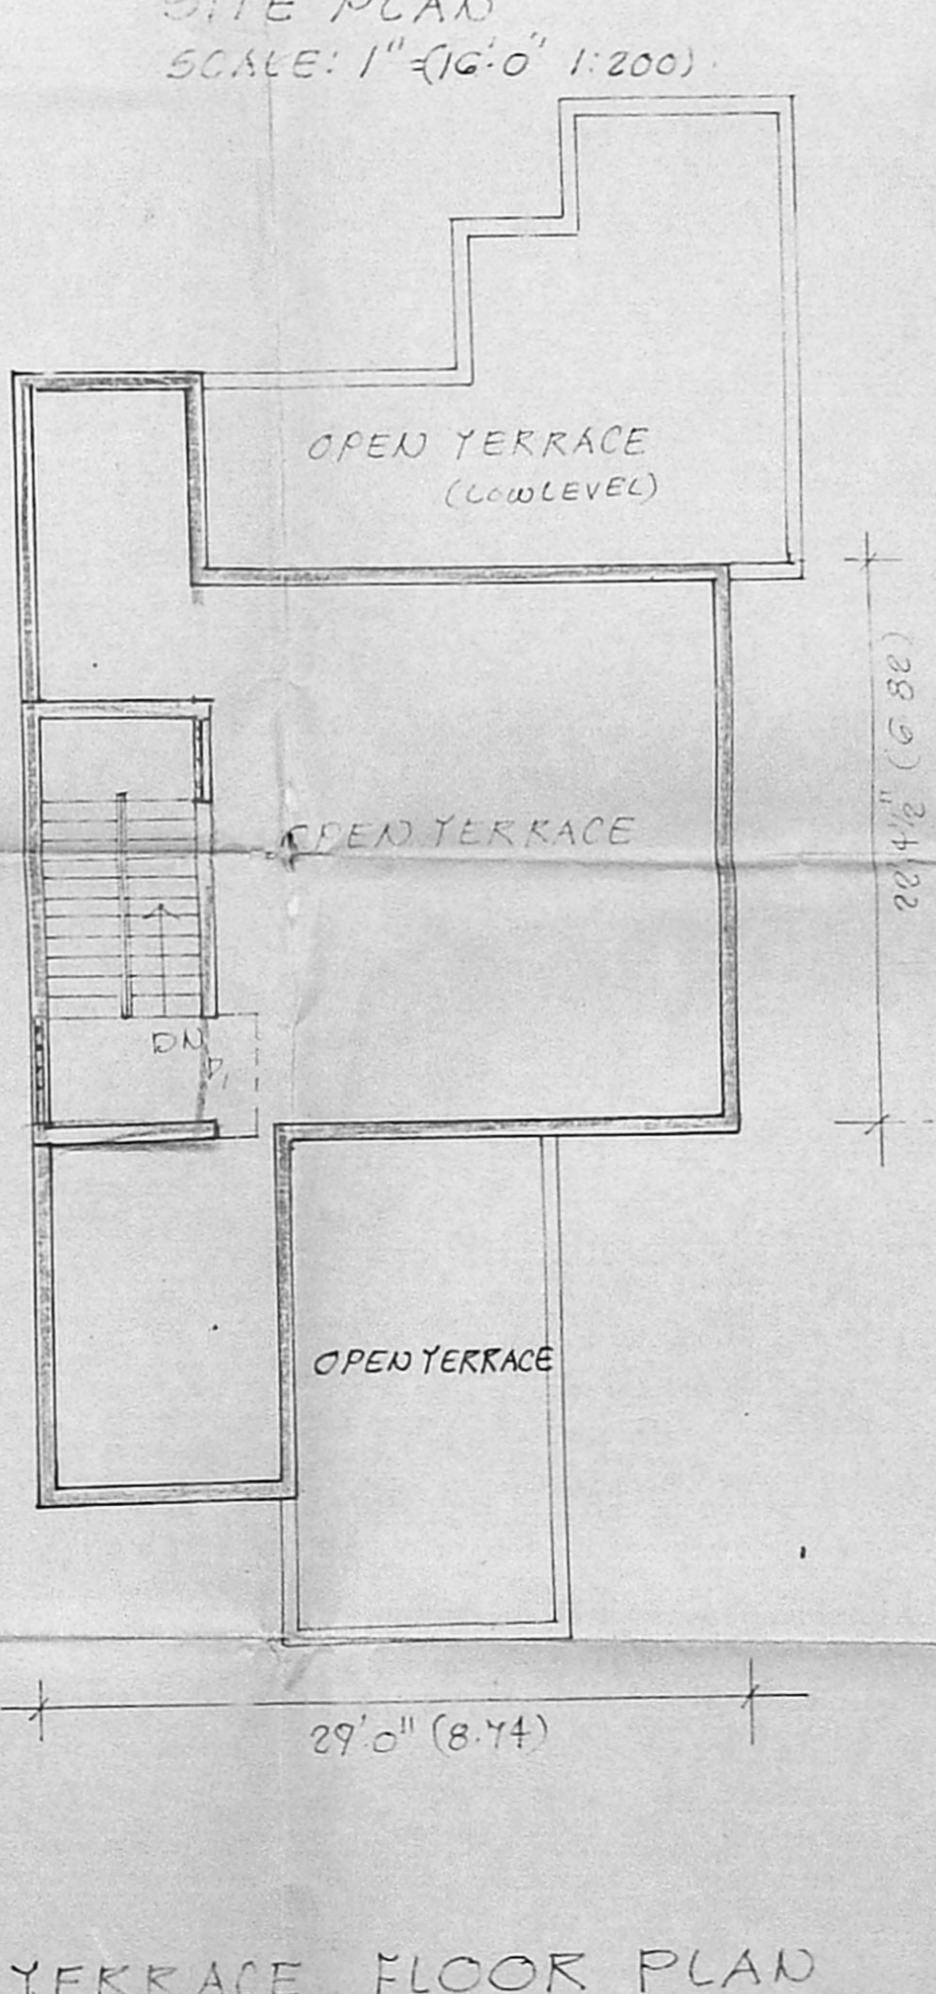

TERRACE FLOOR PLAN

OWNER
R. Krishnan L.C.E.
LICENSED SURVEYOR
CLASS I - No. 2
CORPORATION OF MADRAS.
4A P.C. STREET, MS.
LICENSED SURVEYOR.