

PLAN SHOWING THE PROPOSED RESIDENTIAL BUILDING AT BEARING PLOT 12 B, COMPRISED IN SURVEY NO: 49 AT 100-80 PADI VILLAGE, CHENGAI MGR DISTRICT.

FOR Mr V. MURALI

SCALE: 1"=6' 0" (OR) 1:75



ALL DIMENSIONS FOOT OR METRE

SCHEDULE OF JOINERYS

D	DOOR	3' 0" x 7' 0"	0.91 x 2.14
DI	DOOR	2' 6" x 6' 6"	0.76 x 2.00
W	WINDOW	4' 0" x 3' 6"	1.22 x 1.07
WI	WINDOW	3' 0" x 3' 0"	0.91 x 0.91
V	VENTILATOR	2' 0" x 1' 6"	0.61 x 0.45

*R. plan*  
*Sumbing plan*  
18/12/93

AREA STATEMENTS

PLOT	EXTENT	1300.50 SFT	(120.97 m <sup>2</sup> )
PRO GROUND FLOOR AREA		505.75 SFT	47.00 m <sup>2</sup>

COLOUR INDEX

BOUNDRY	SHOWN	
PROPOSED BUILDING	SHOWN	
ROAD	SHOWN	

DRAWING NO : MCCB/V.M/0093 MAH 286

DRAWN BY : P. Arulanantham

(V. MURALI)


*V. Murali*  
APPLICANT

Reg No : 337


*R. Manoharan*  
(R. Manoharan) LICENSED SURVEYOR  
Civil Engineer/Consultant Corporation of Madras  
NO. 82, ARCOT ROAD, POORUR  
MADRAS-600 116.  
LICENSED SURVEYOR

MANOH CONSTRUCTION AND CONSULTANCY BUREAU  
ARCHITECTS-ENGINEERS-VALUERS-SURVEYORS-CONSULTANTS.


H.O. : No. 82 UP STAIRS, ARCOT ROAD, PORUR, MADRAS 116.

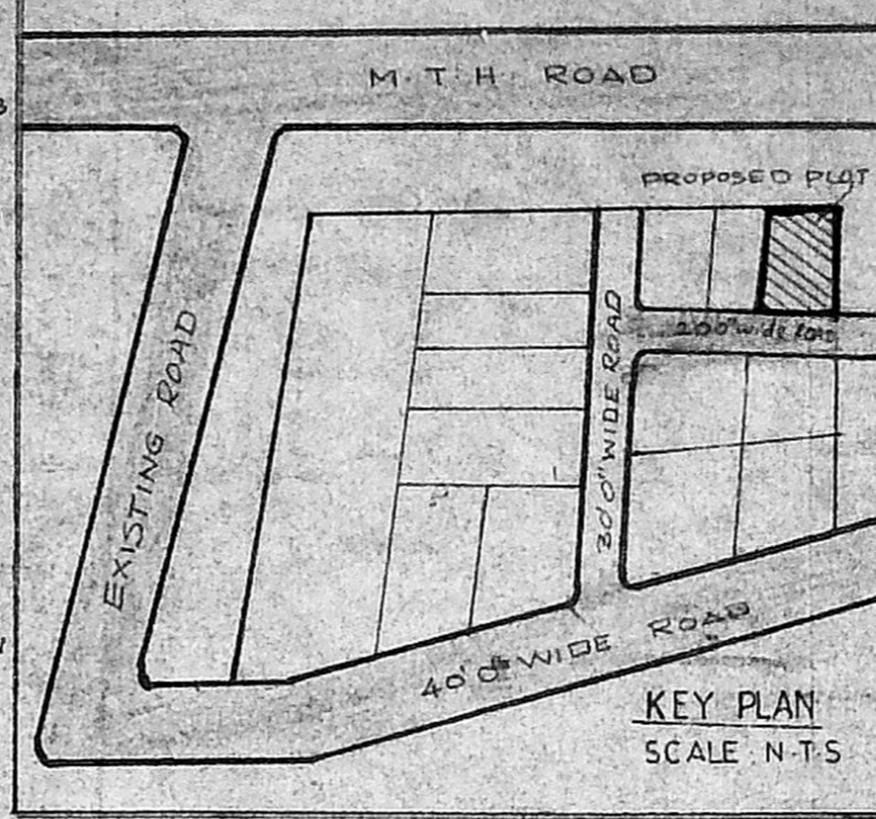


KEY PLAN  
SCALE: N.T.S

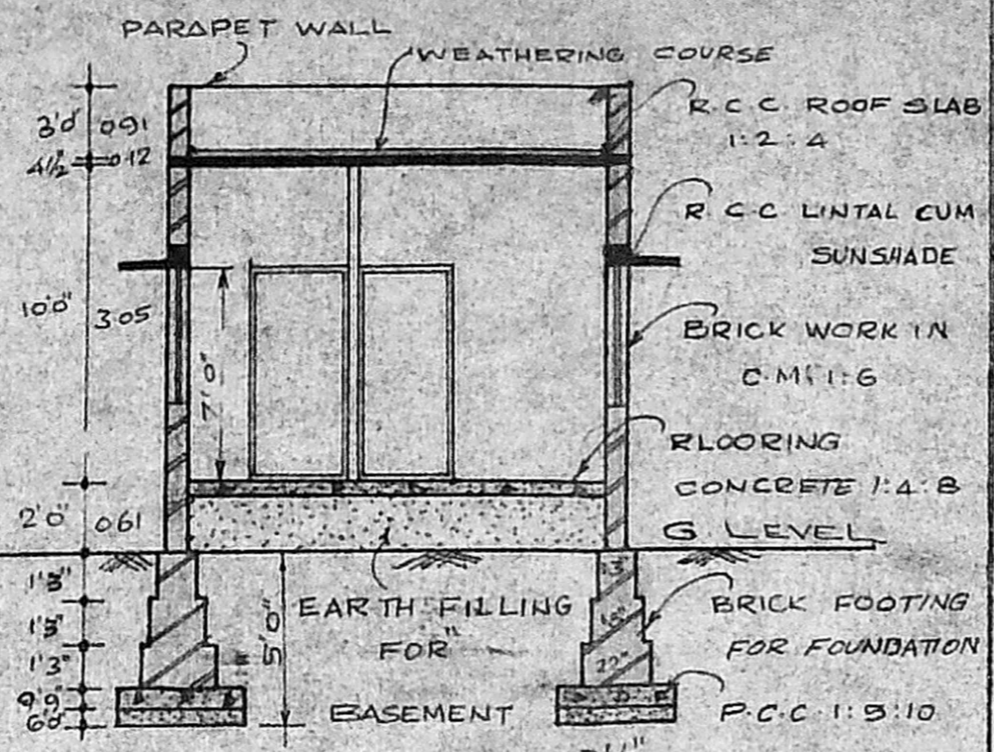

SECTION ON AA'

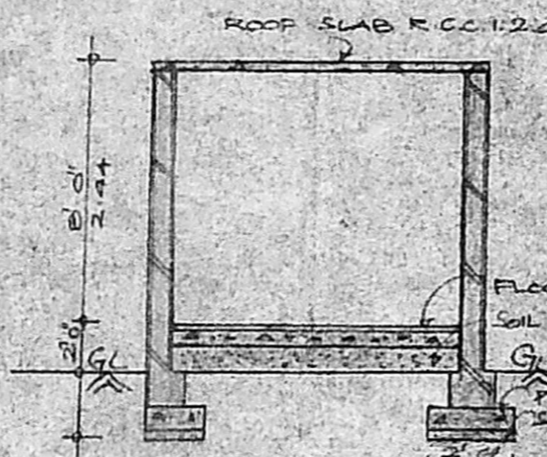


SECTION ON BB'

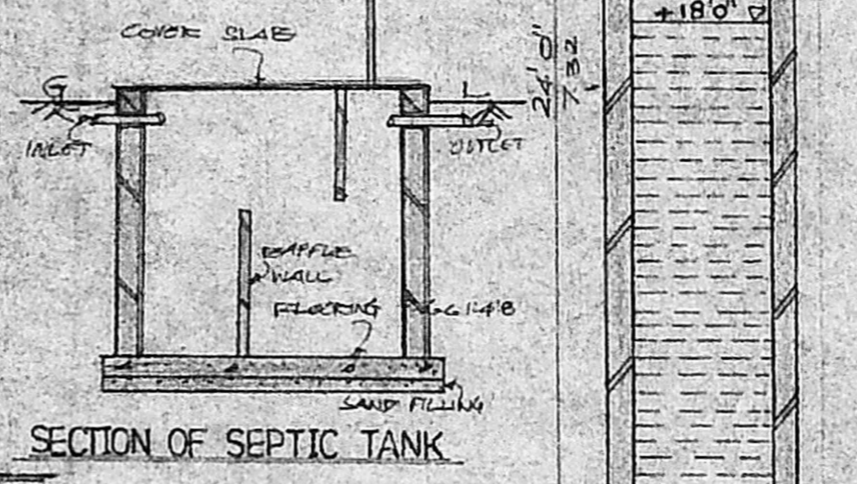


SECTION OF SEPTIC TANK


SECTION OF WELL

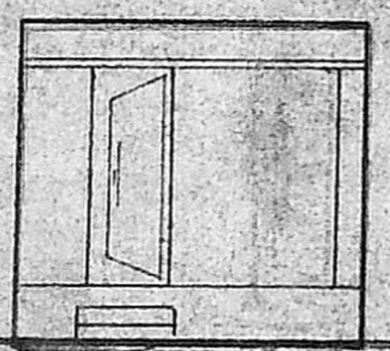

ELEVATION

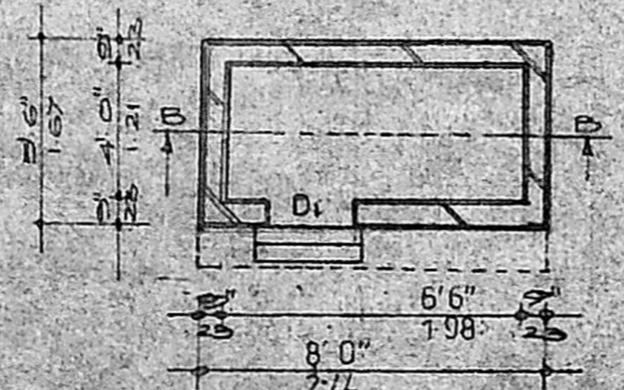


PLAN OF W.C & BATH

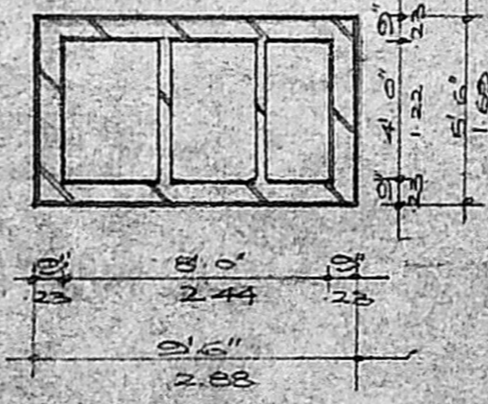

PLAN OF SEPTIC TANK

SITE PLAN  
SCALE: 1:200

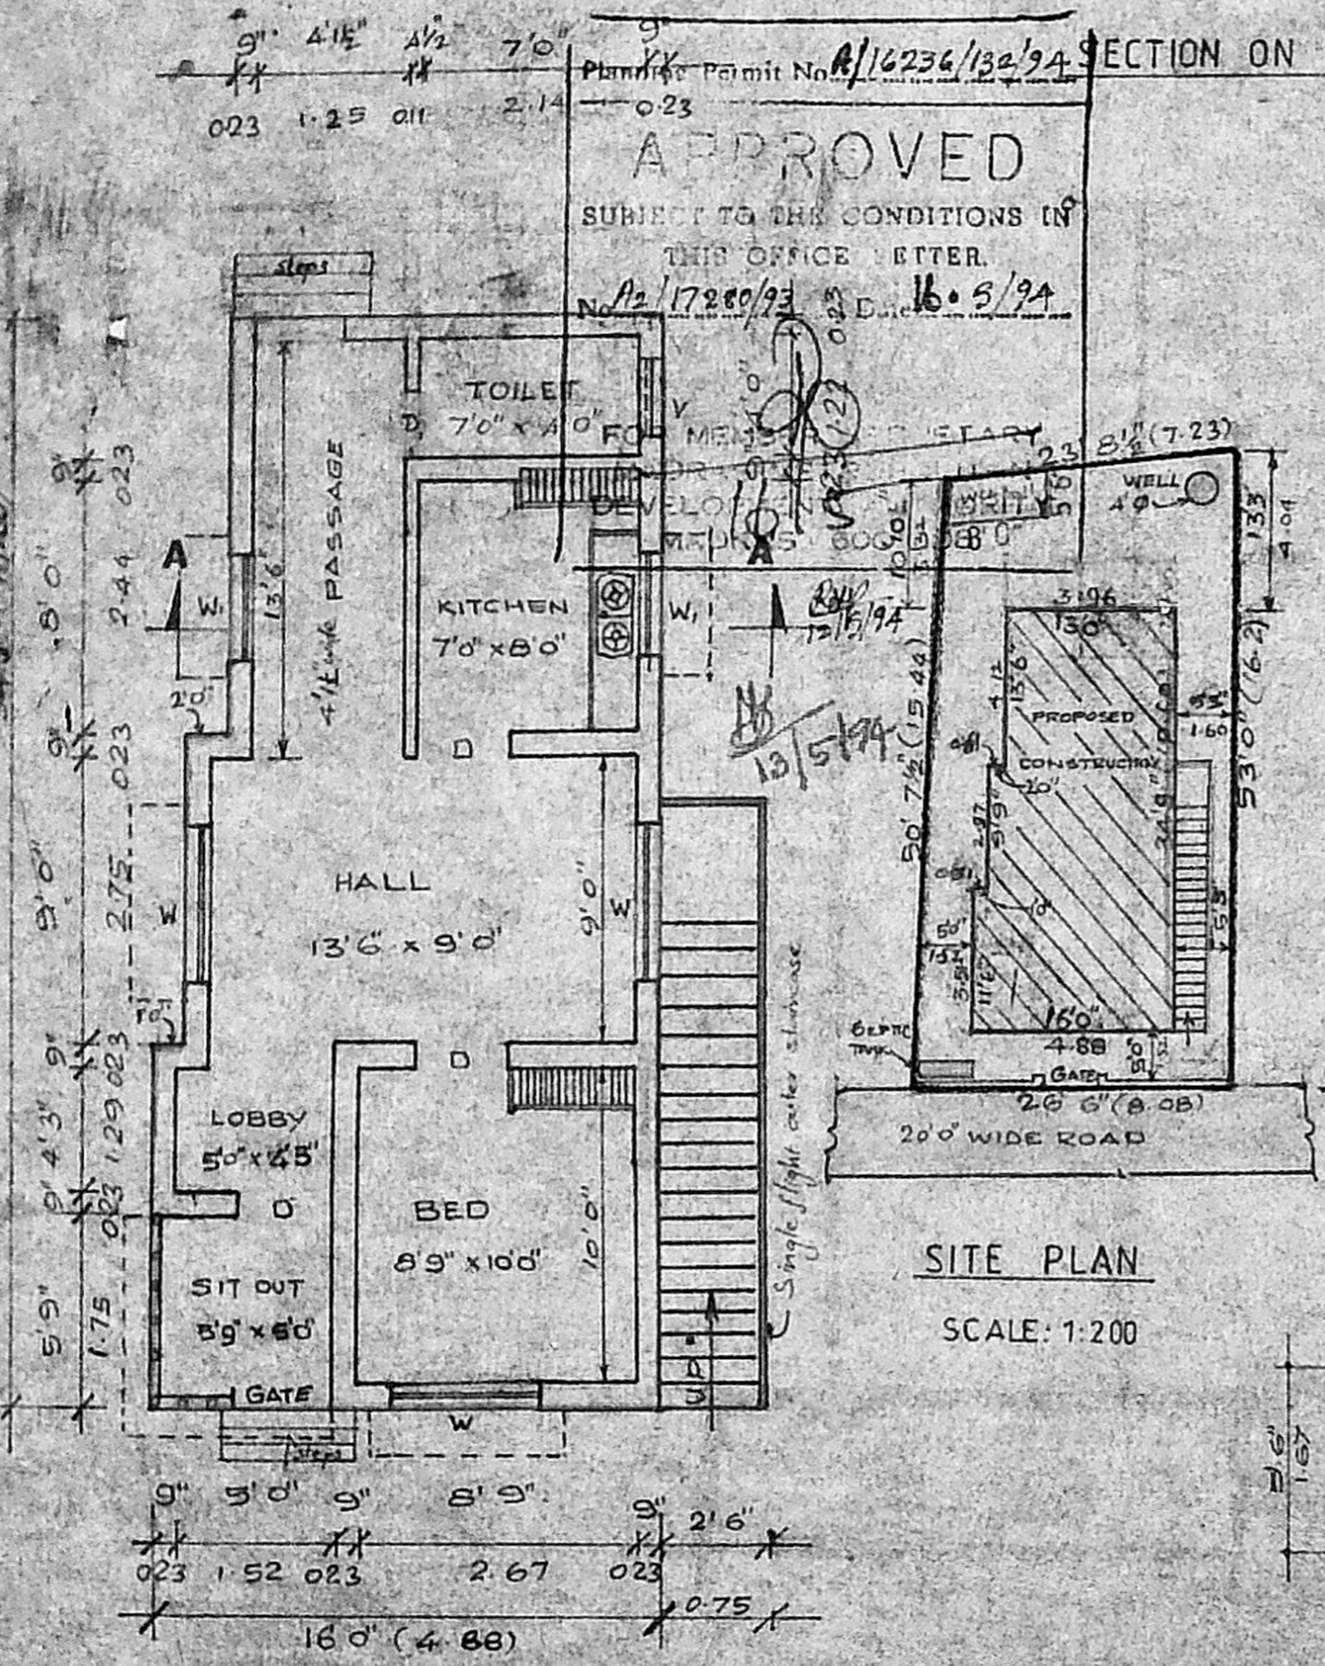

GROUND FLOOR PLAN

Planner's Permit No. A/16236/132/94  
**APPROVED**  
SUBJECT TO THE CONDITIONS IN THIS OFFICE LETTER.  
No. 12/17280/93 Dated 16.3/94

FRONT ELEVATION

