




ELEVATION

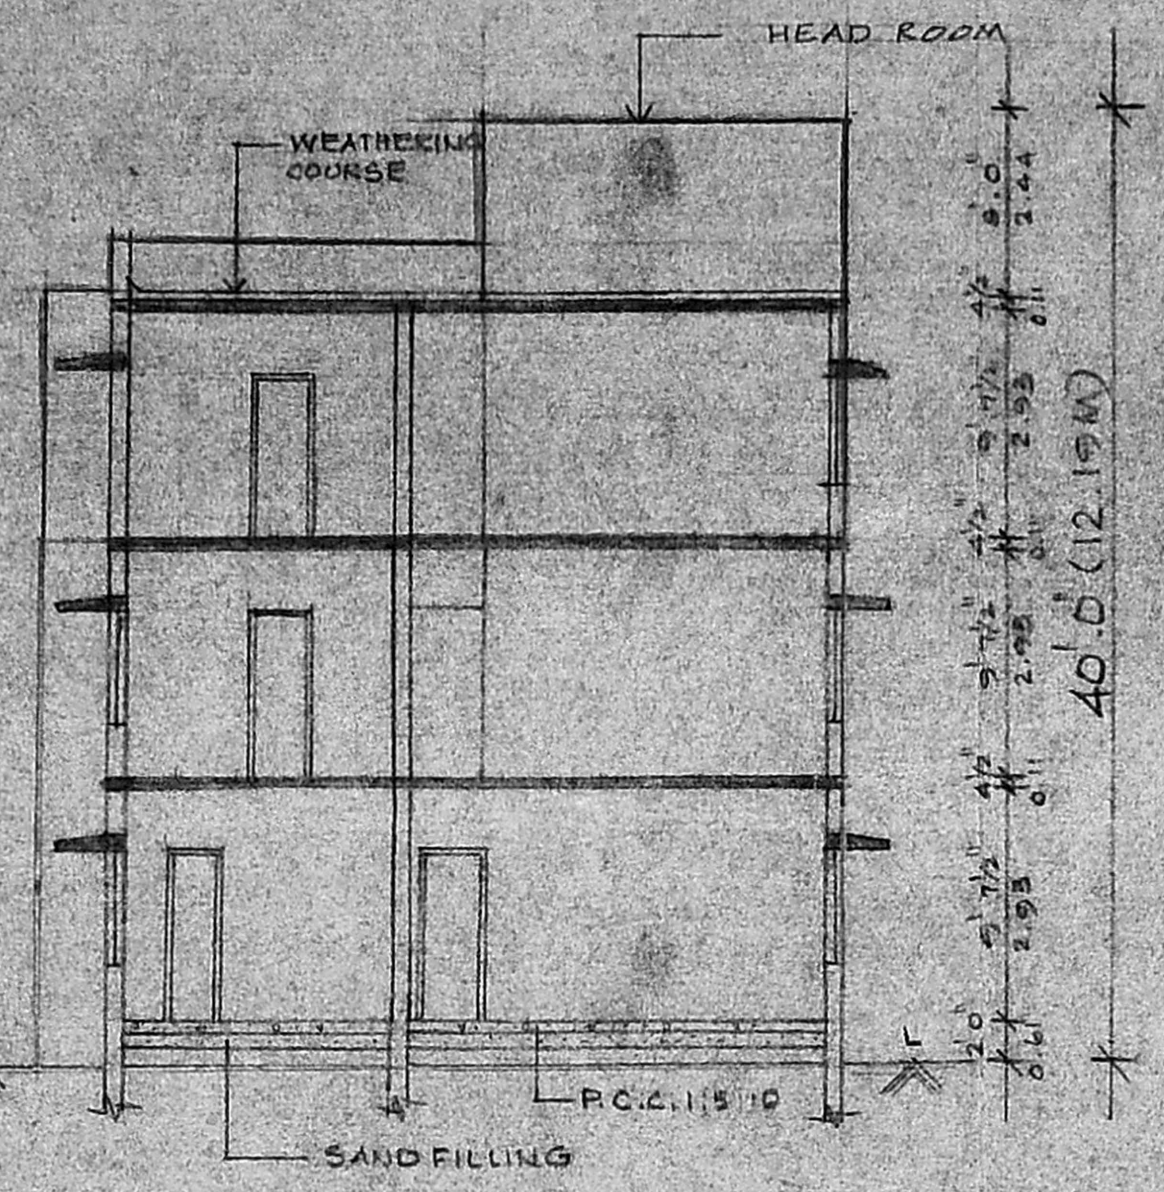

SECTION A-A

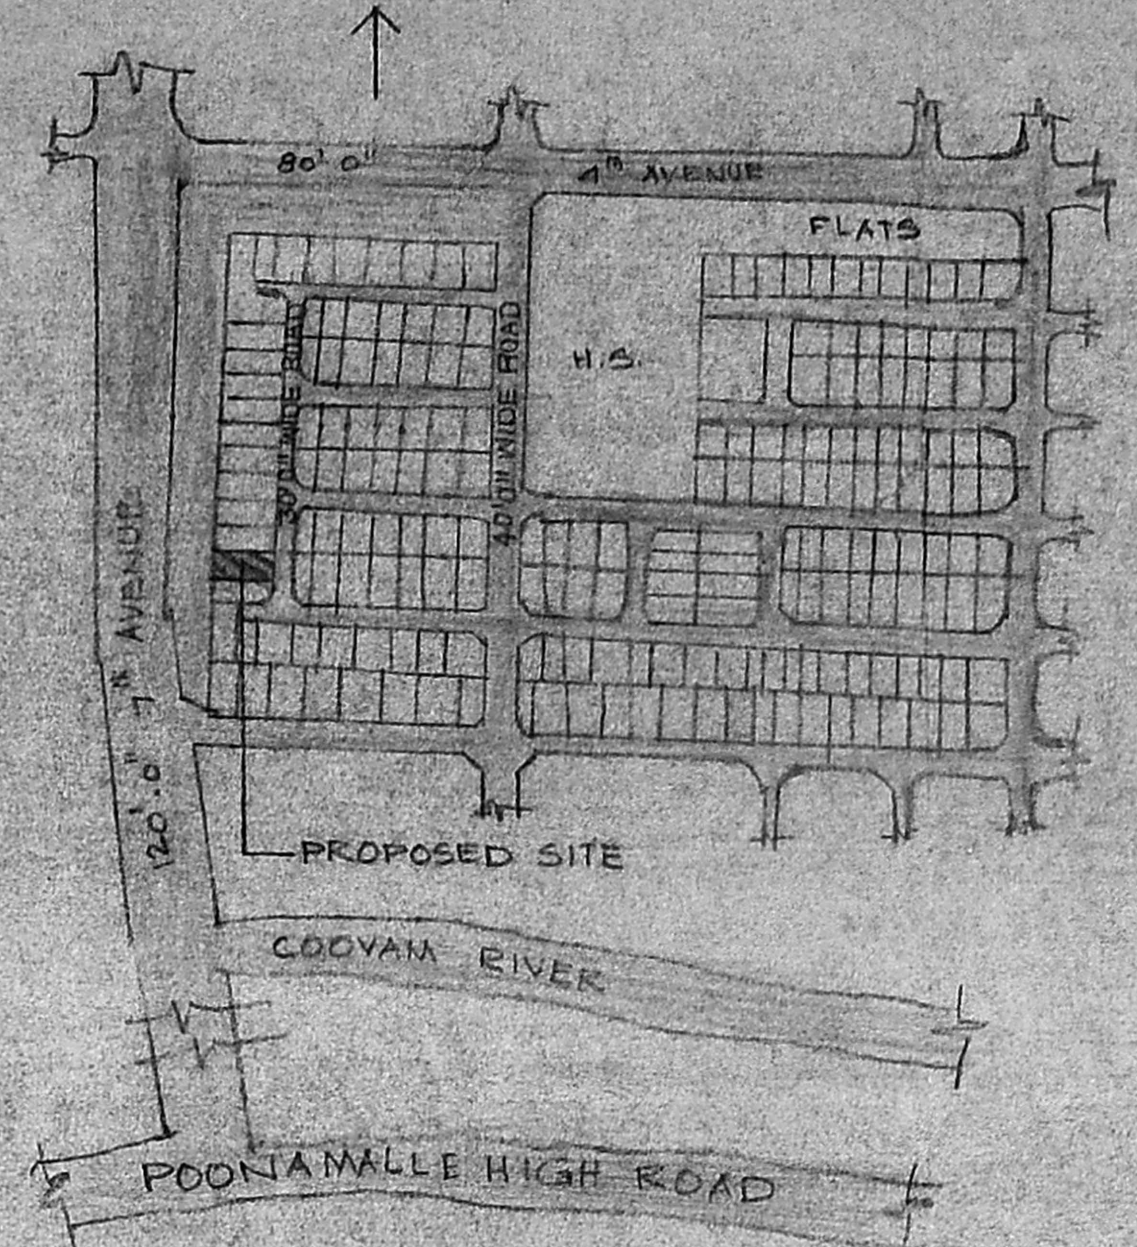


KEY PLAN
(NOT TO SCALE)

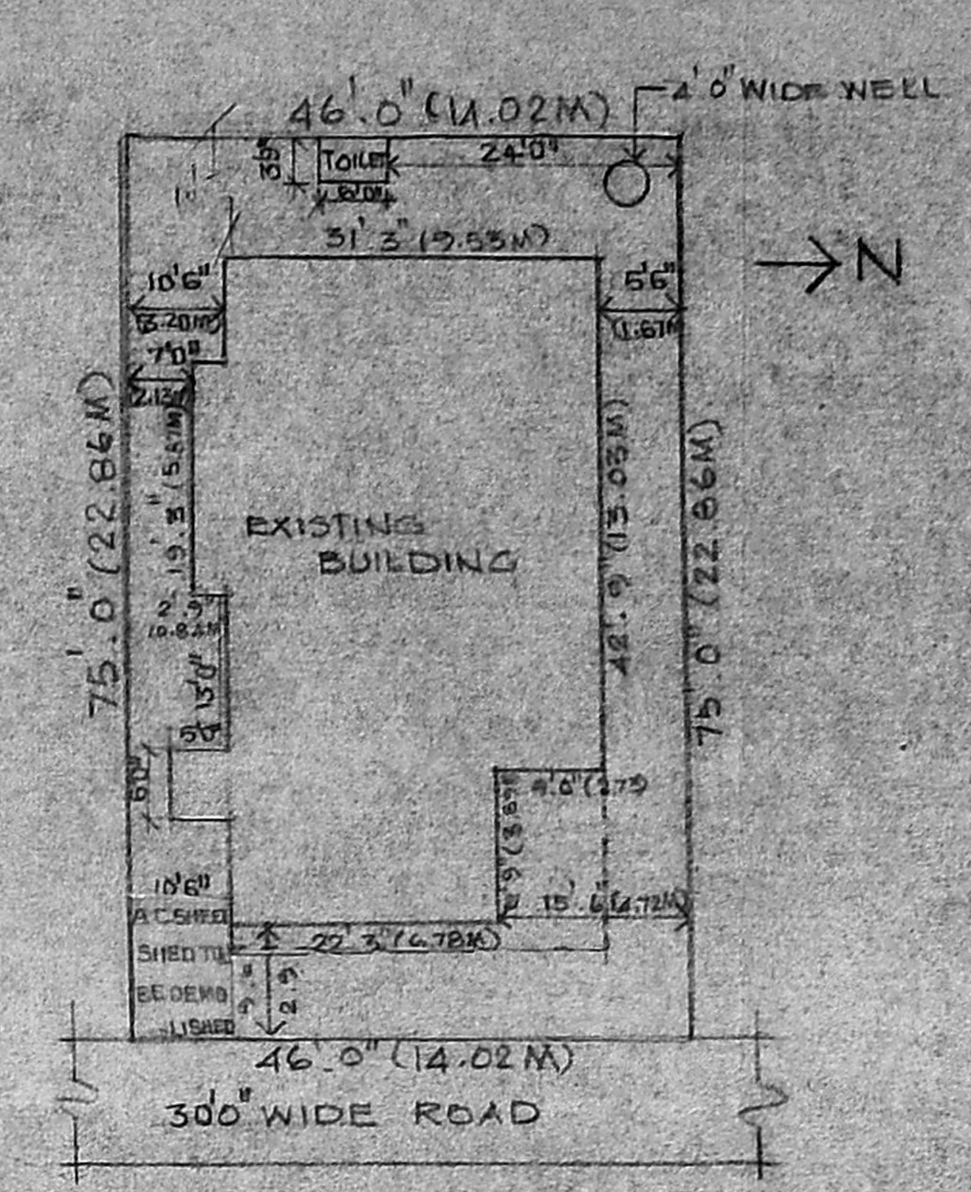


SITE PLAN
(SCALE: 1:200)


Planning Permit No. A/1600/02/94
APPROVED
 SUBJECT TO THE CONDITIONS IN THIS OFFICE LETTER.
 No. A-19557/3 Date: 1/12/14
 N.V. Kalyan
 FOR MEMBER SECRETARY
 MADRAS METROPOLITAN
 DEVELOPMENT AUTHORITY
 MADRAS - 600 003.

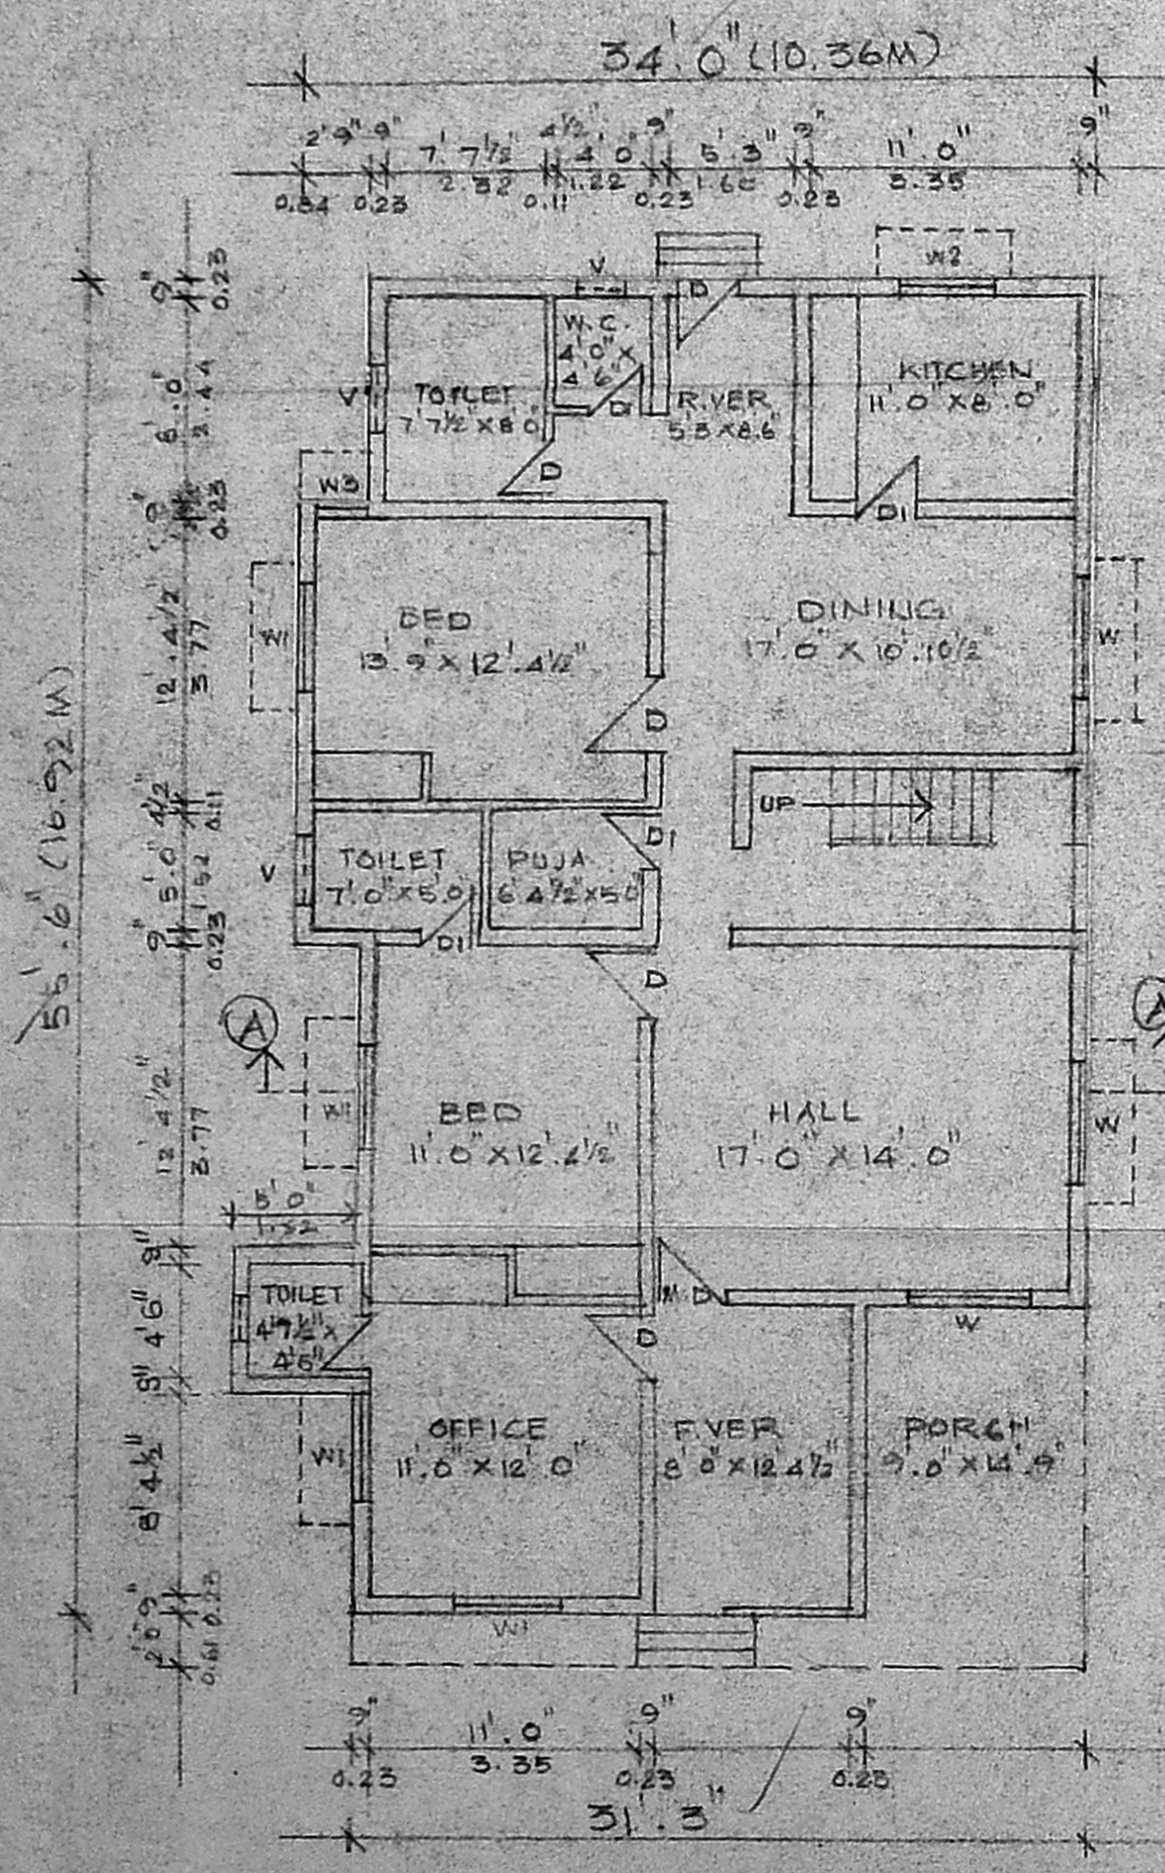


GROUND FLOOR PLAN
(EXISTING)

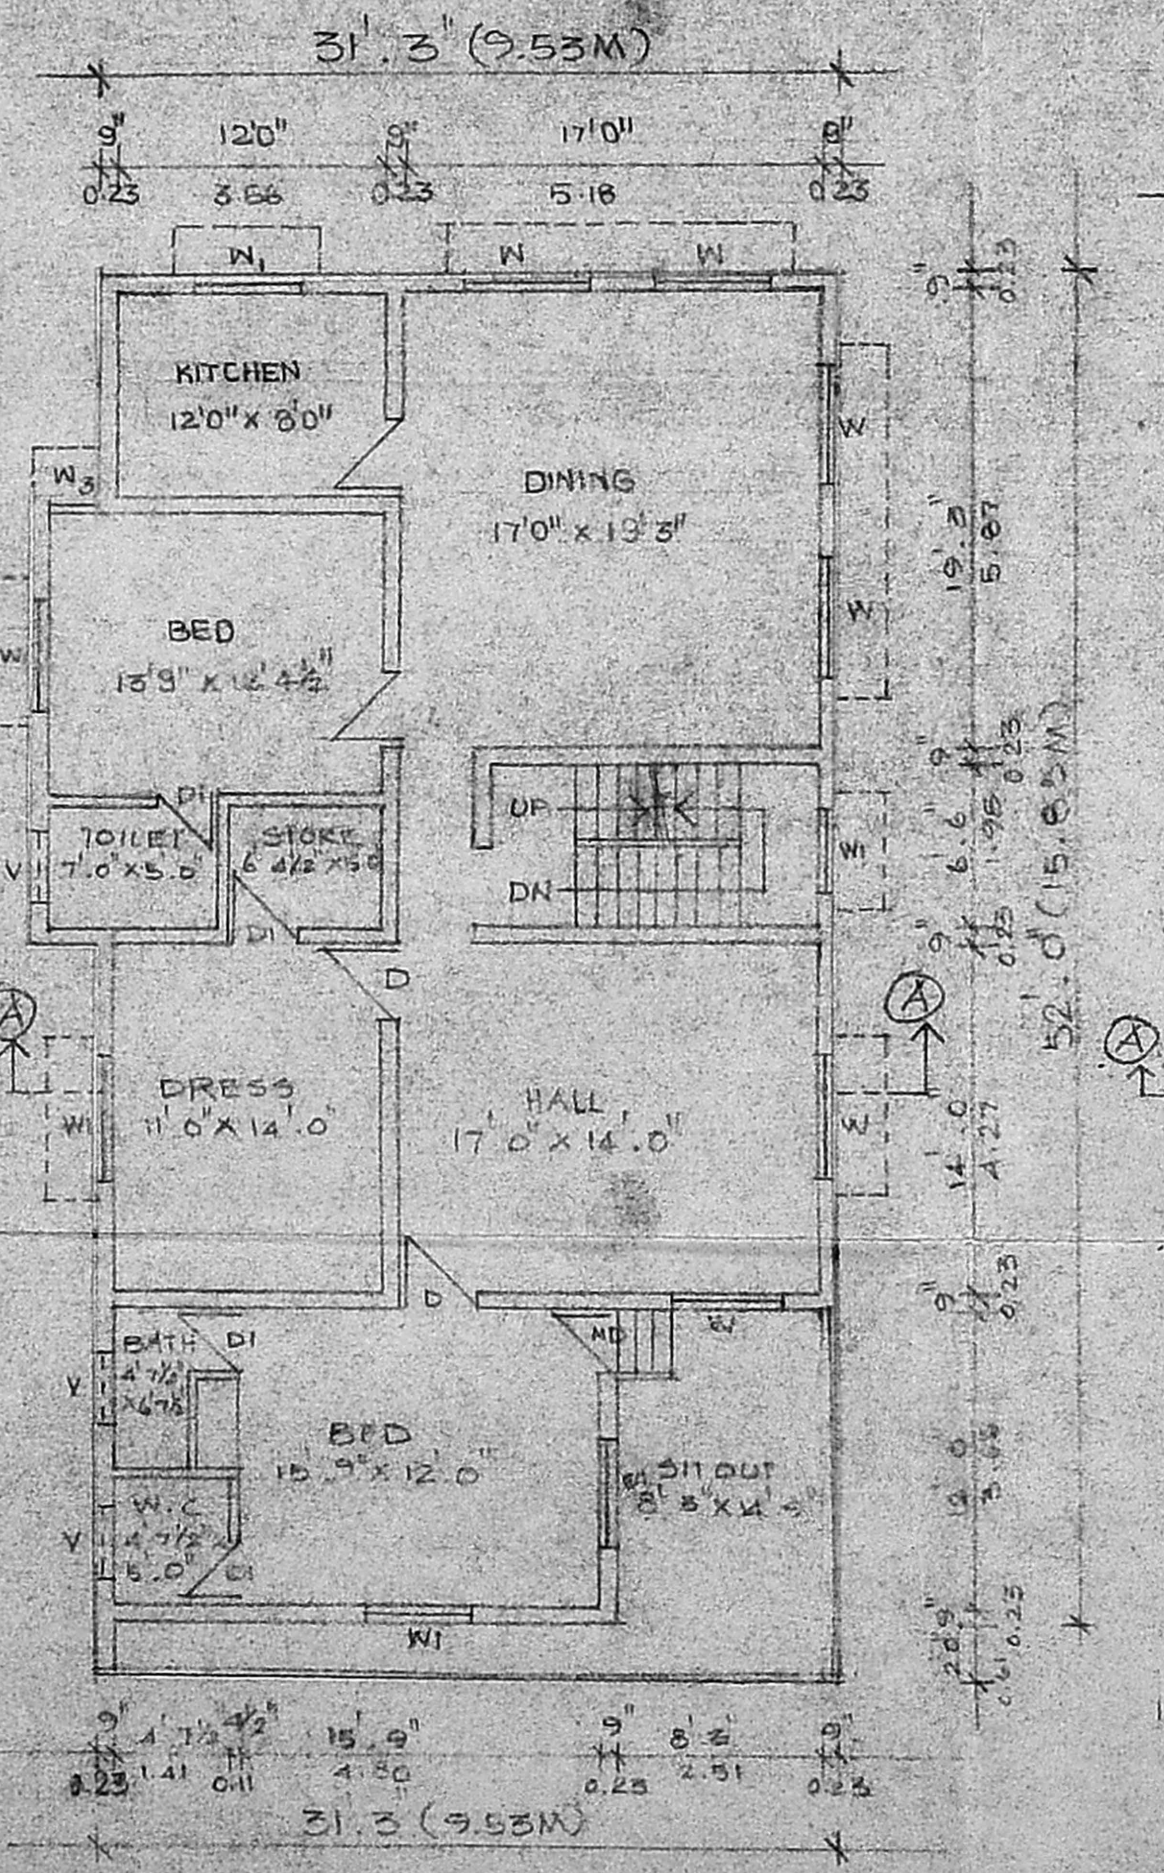

FIRST FLOOR PLAN
(EXISTING)

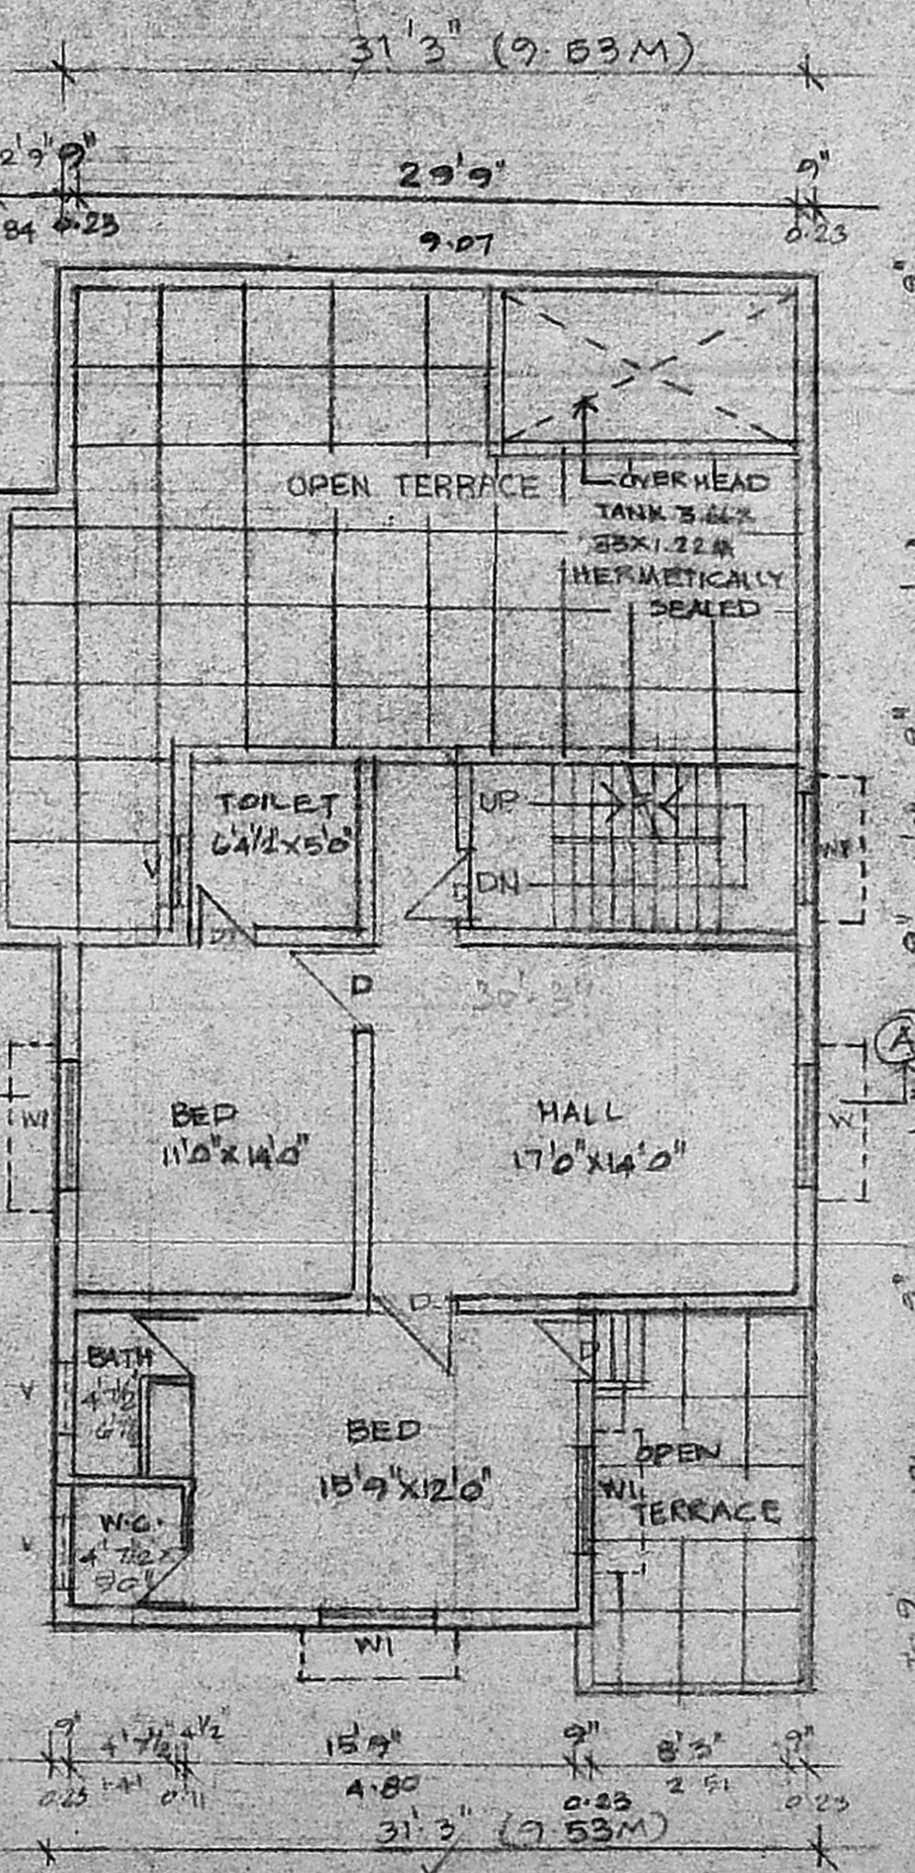

SECOND FLOOR PLAN
(PROPOSED)

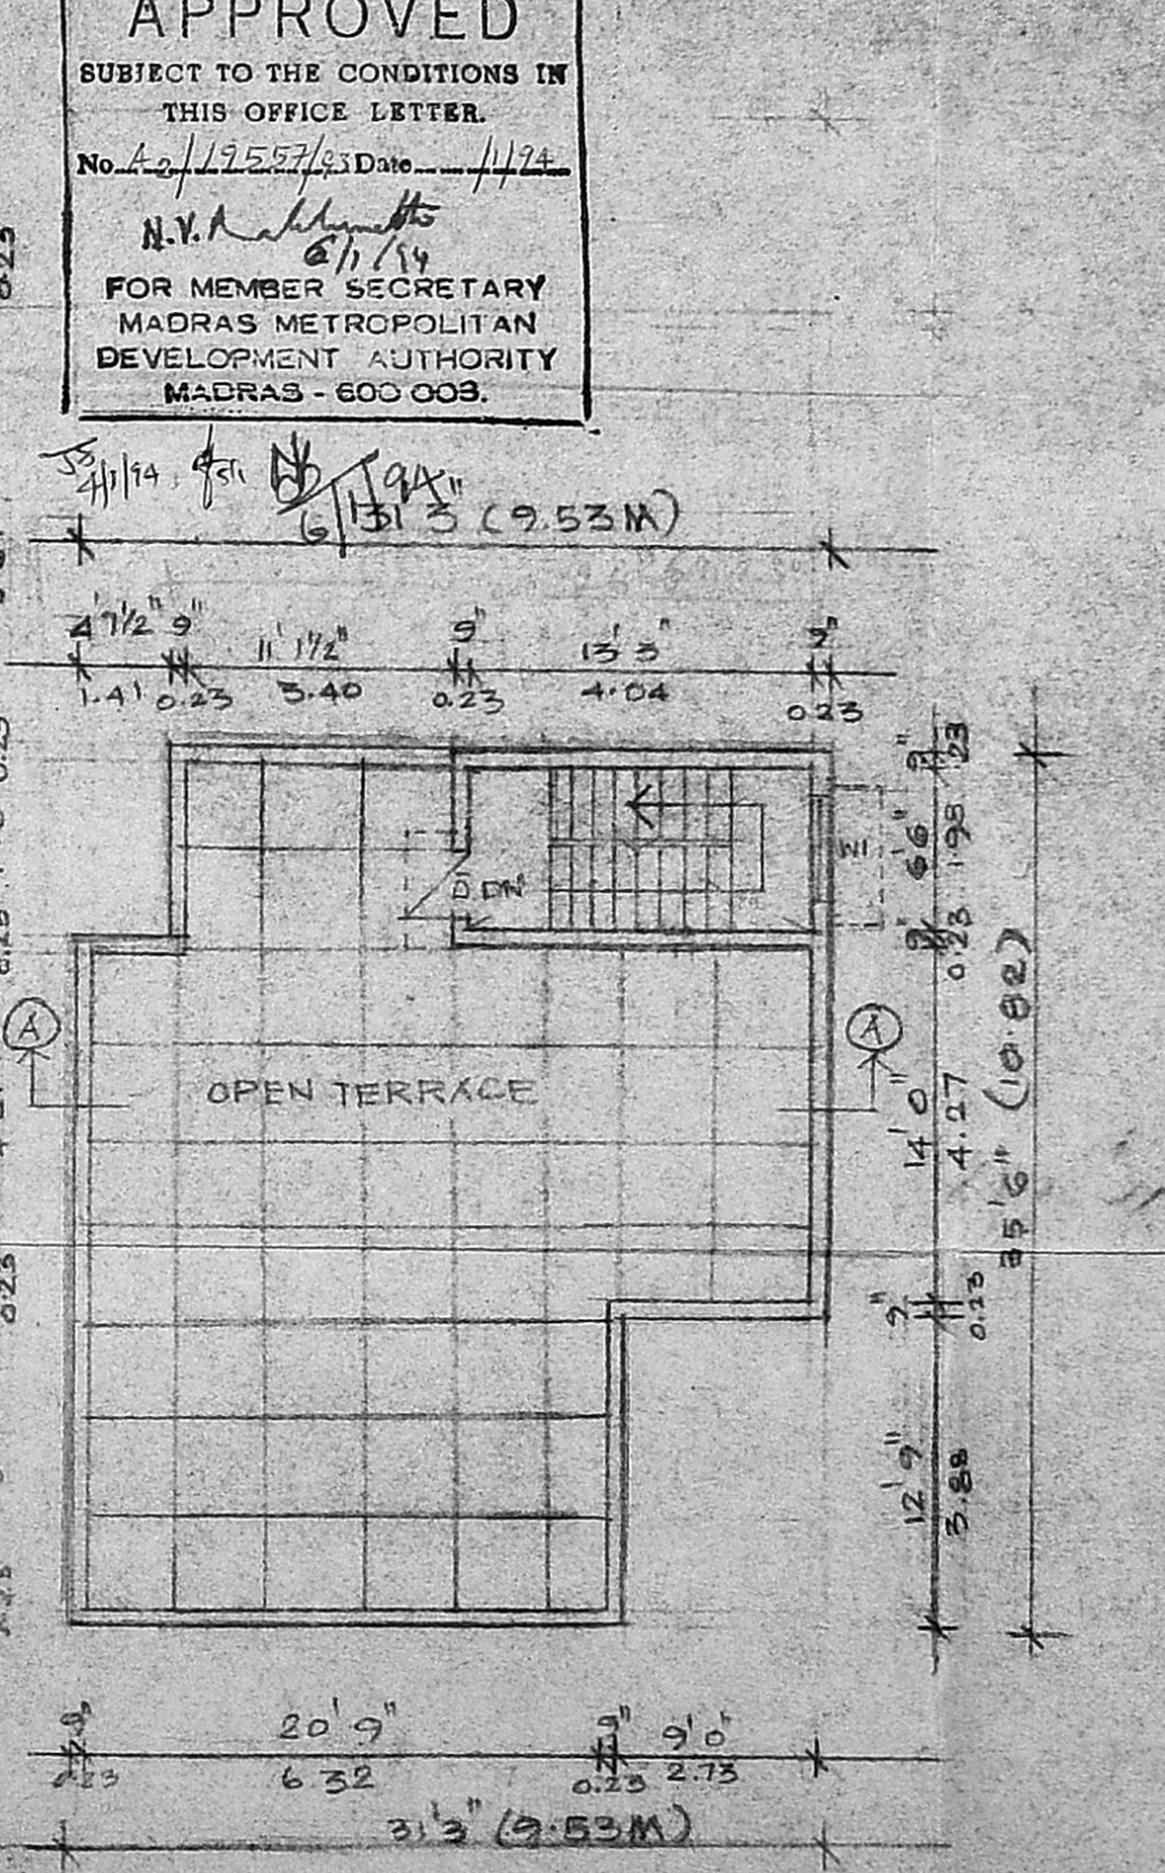

TERRACE FLOOR PLAN

PLAN SHOWING THE PROPOSED ADDITION TO THE EXISTING BUILDING AT PLOT NO 3074 ANNA NAGAR MADRAS 40

SPECIFICATIONS

BRICK WORK IN SUPER STRUCTURE C.M. 1:5
 FLOORING 1/2" THK IN BRICKJELLY
 LIME CONCRETE 1:3:6 COVER 6" SAND AND PLASTERED 3/4" THK R.C.C. ROOF SLAB AND LINTEL CONCRETE 1:2:4 WEATHERING COURSE BRICK JELLY 3" THK
 AVERAGE TK WITH COURSE OF PLASTER
 PLASTERING IN SUPER STRUCTURE WITH C.M. 1:5

AREA STATEMENT

PLOT AREA	520.51 M ²
EXISTING GROUND FLOOR AREA	176.70 M ²
EXISTING FIRST FLOOR AREA	176.70 M ²
PROPOSED SECOND FLOOR AREA	176.33 M ²
TOTAL BUILT UP AREA	449.73 M ²
PLOT COVERAGE	86%
F.S.I.	1.37

SCHEDULE OF JOINERIES

M.D. MAIN DOOR	2.3 X 7.0
D. DOOR	3.0 X 7.0
DI. DOOR	2.6 X 7.0
W. WINDOW	5.0 X 4.6
W1 WINDOW	4.6 X 2.6
W2 WINDOW	4.0 X 3.6
V. VENTILATOR	2.0 X 2.6
W3 WINDOW	2.0 X 2.6

COLOUR INDEX

PROPOSED	---
BOUNDARY ROAD	---

SCALE 1:100, 1:200

OWNER
(Signature)

LICENCED SURVEYOR
(Signature)
 A. MOHAMED MURZOOK, ARCH.
 REGD. ARCHITECT
 Class I Licensed Surveyor No. 110
 40/1, VENKATACHALA NAKKENT ST.,
 MADRAS-600 002. ☎: 833458

REVISED PLAN dt: 1/12/13
 A2-19557/3