


FRONT ELEVATION


SECTION 'AA'

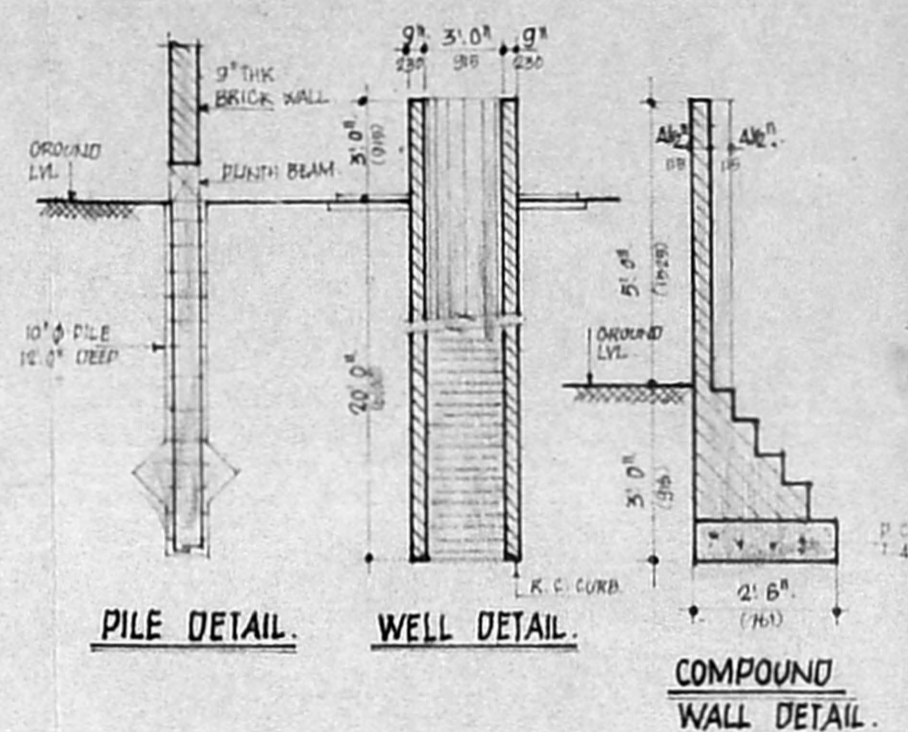


PILE DETAIL

WELL DETAIL


COMPOUND WALL DETAIL

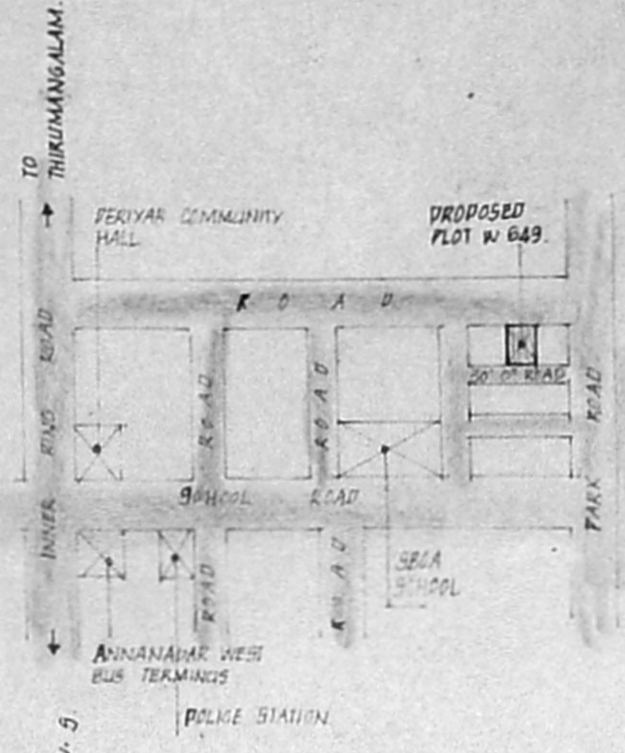


Planning Permit No. A/16112/10/94
APPROVED
 SUBJECT TO THE CONDITIONS IN THIS OFFICE LETTER.
 No. A2/21711/93 / 1/94
 N.V. Shrinath 17/1/84
 FOR MEMORANDUM TARIY
 MADRAS MUNICIPALITY
 DEVELOPMENT AUTHORITY
 MADRAS 600 006.

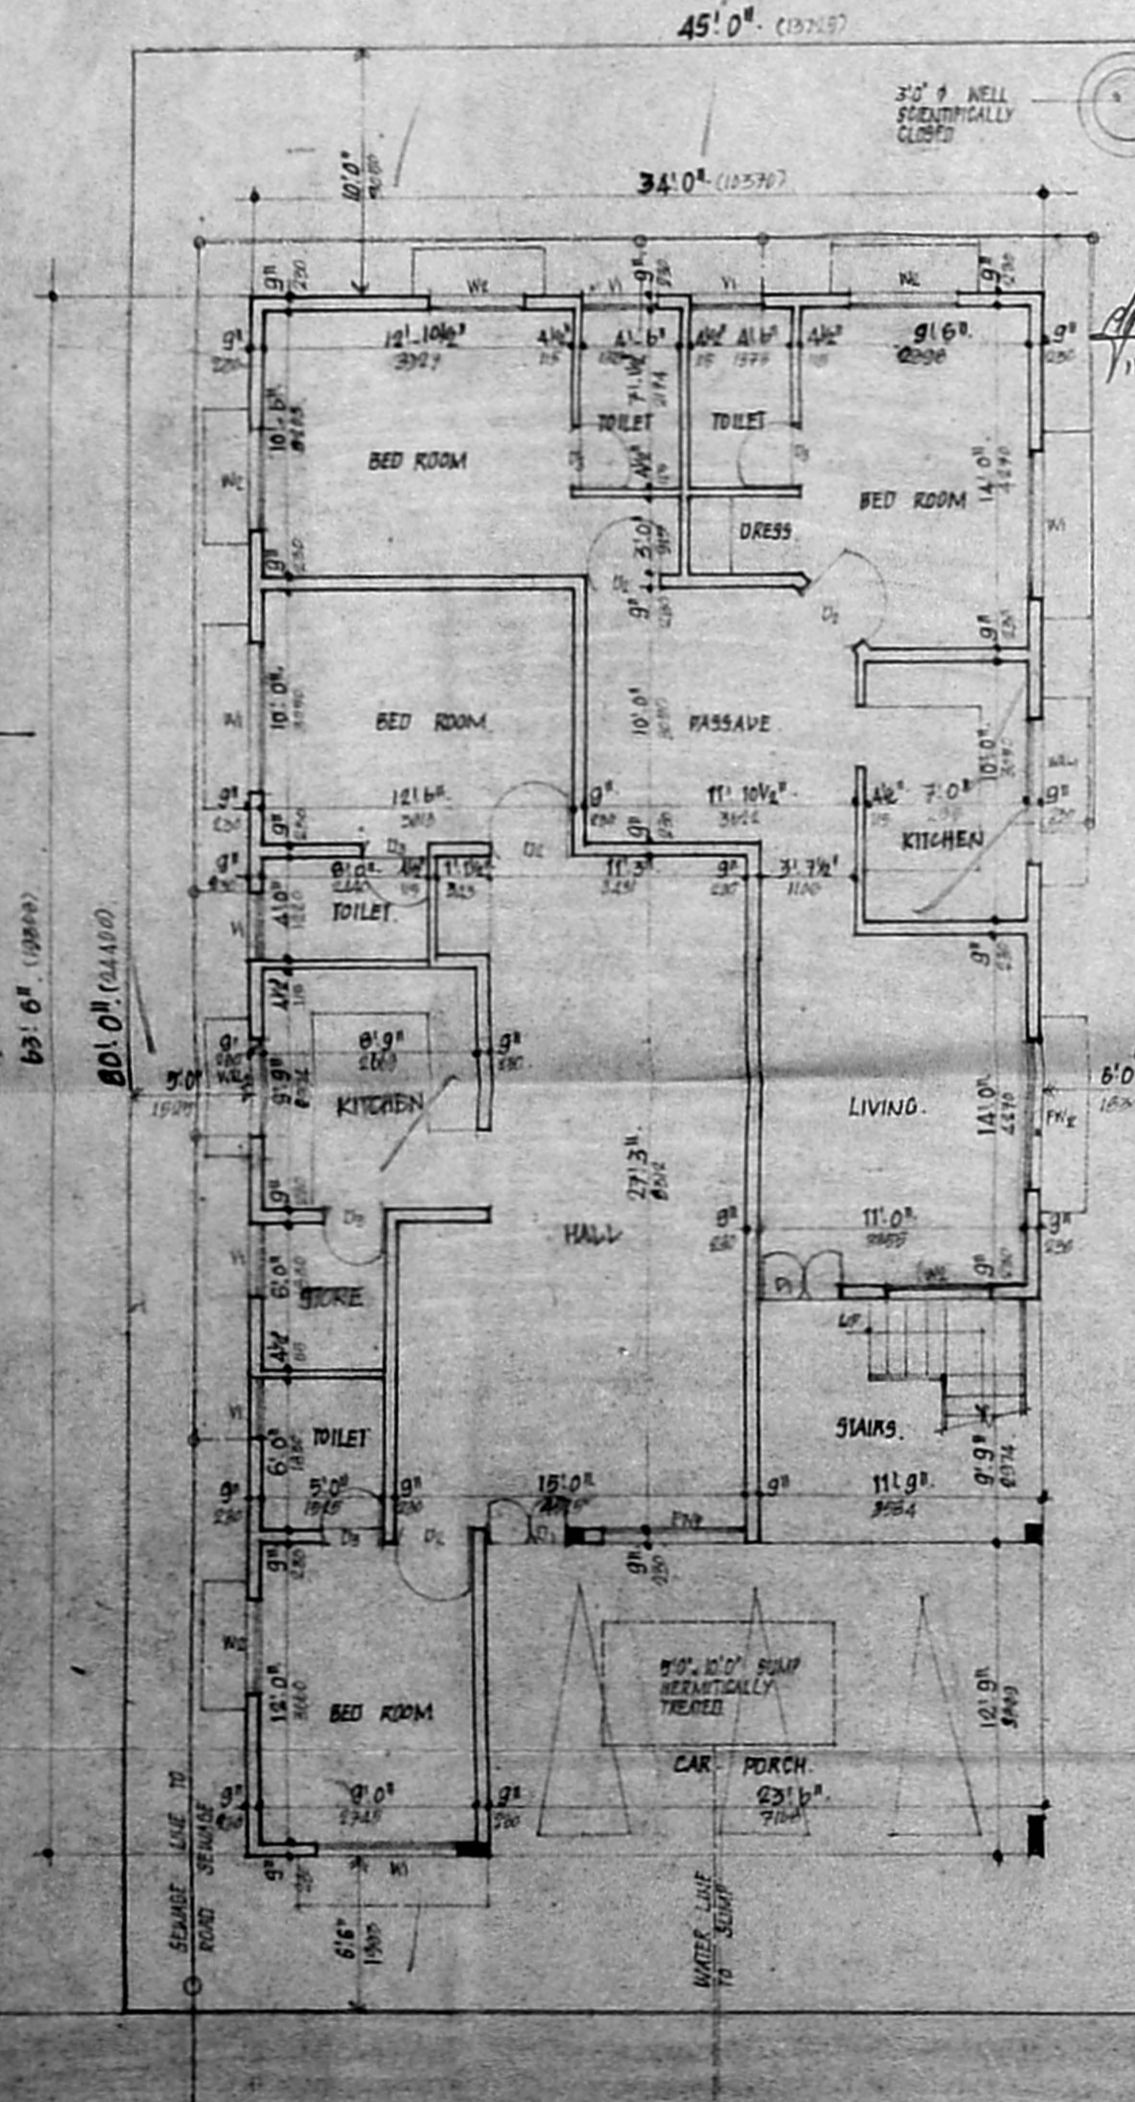

SITE CUM GROUND FLOOR PLAN

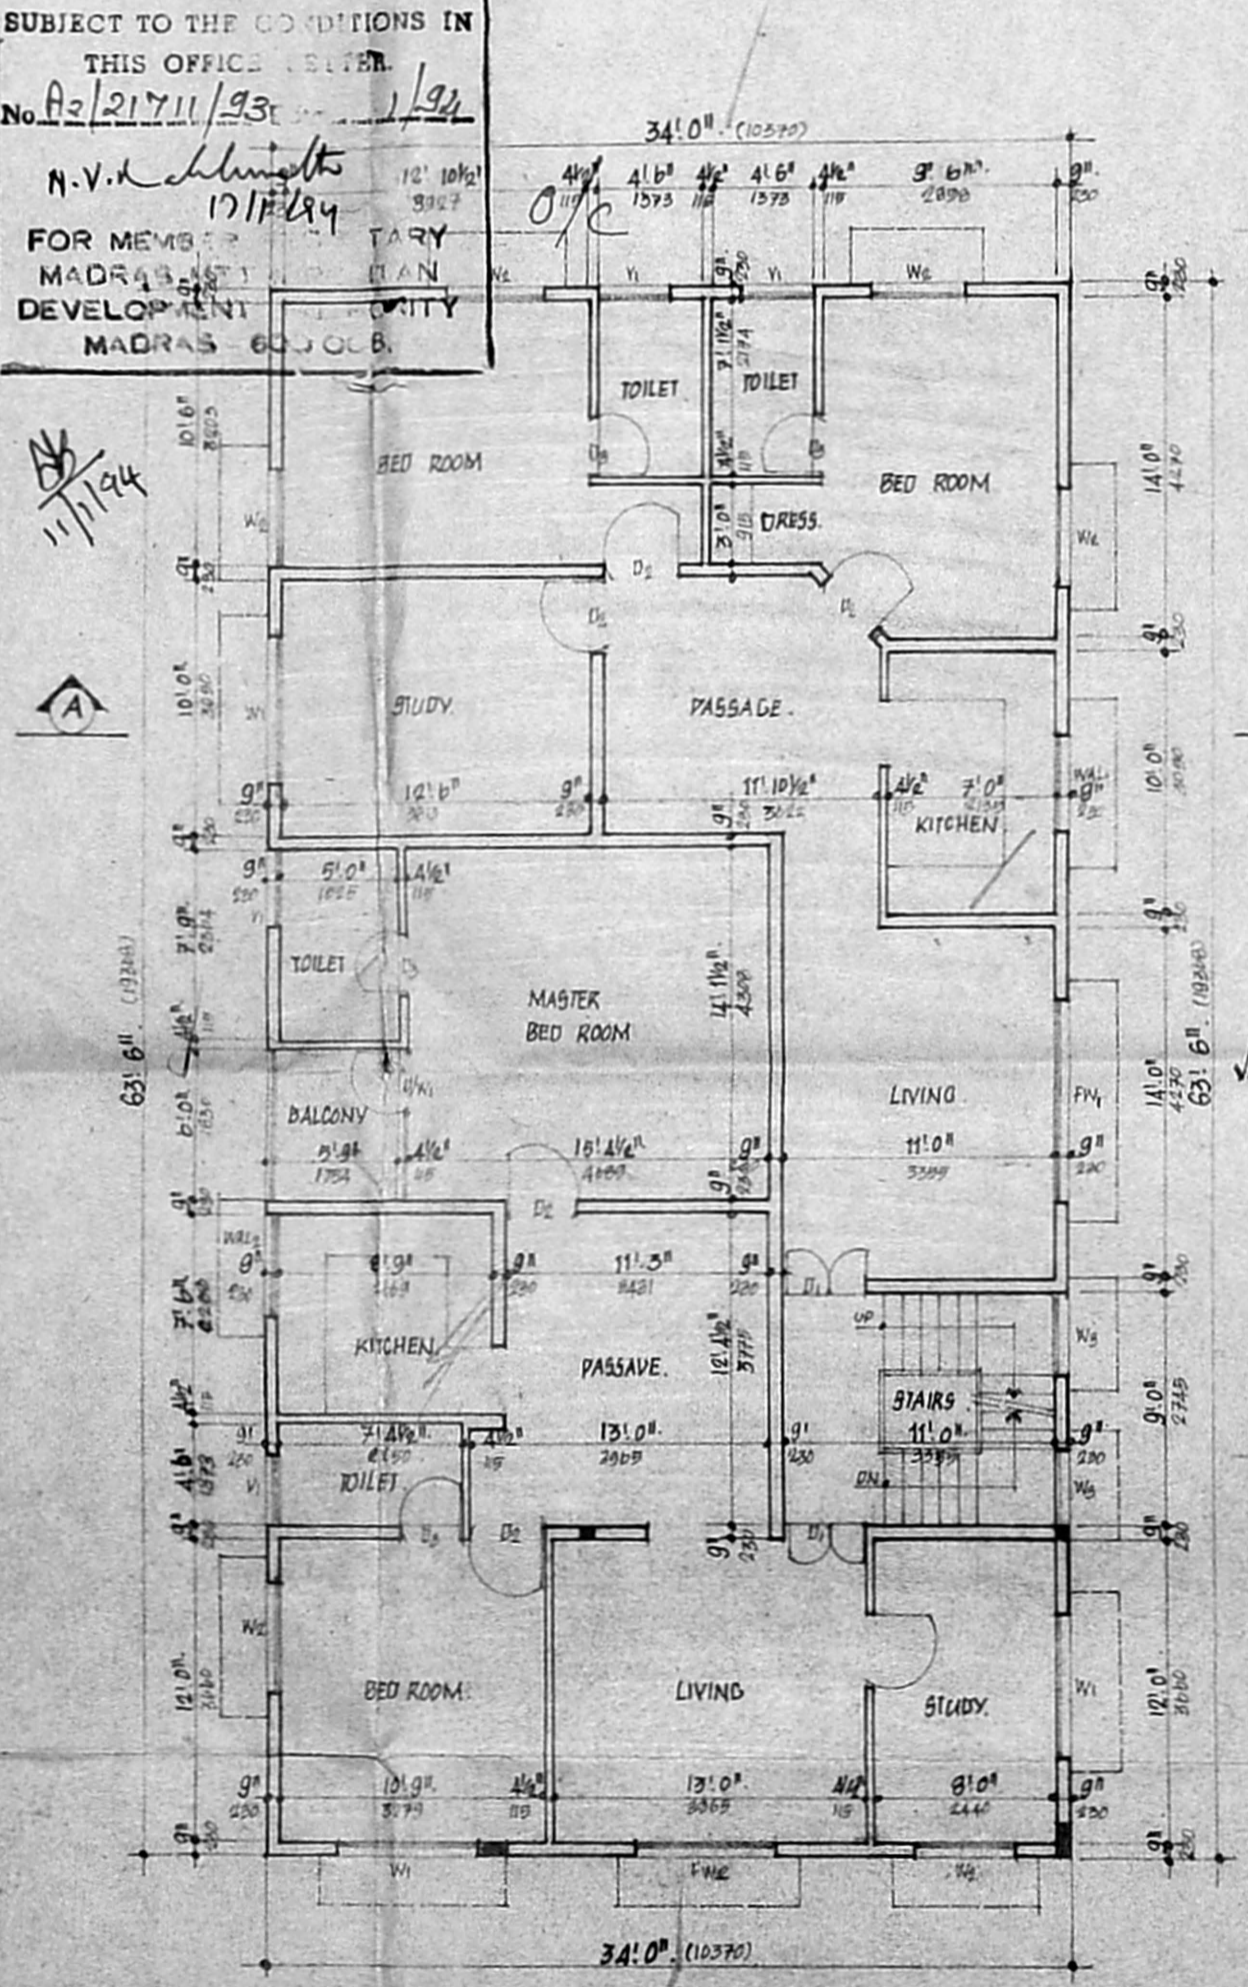

FIRST FLOOR PLAN

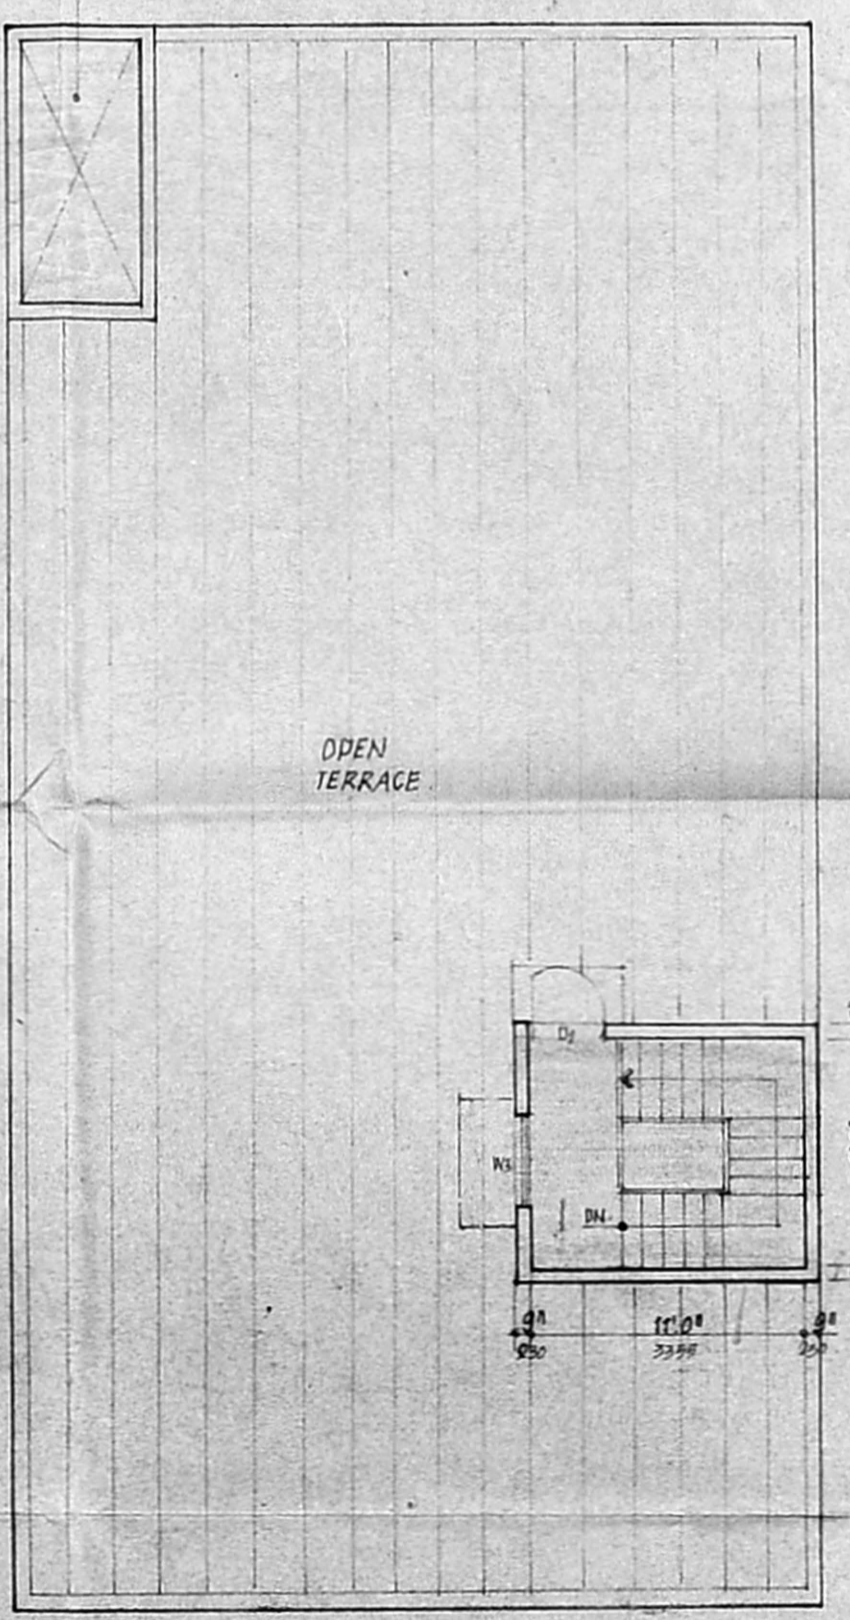

TERRACE FLOOR PLAN

SPECIFICATIONS.

1. 10" x 10" REINFORCED CONCRETE
2. FLOORS ARE CONCRETE BY FLYASH
3. MASONRY FLOORING
4. PARTWORK IN BASEMENT AND SUPERSTRUCTURE IN C.M.S.
5. WALLS ARE PLASTERED BY CEMENT PLASTER 1:5
6. WALLS ARE PAINTED BY CEMENT PAINT
7. LINTEL OVER OPENINGS
8. JOINERY WORK IN TEAK WOOD
9. ROOF COVERED BY R.C. SLAB
10. ALL R.C. WORKS IN C.C. 1:2:4
11. WEATHERING COURSE LAID OVER R.C. SLAB WITH PROPER SLOPE

SCHEDULE OF JOINERY.

TYPE	SIZE	DESCRIPTION
D1	3'6" x 7'0"	T.W. ENTRANCE DOOR
D2	3'0" x 7'0"	T.W. PANELLED DOOR
D3	2'0" x 7'0"	T.W. FLUSH DOOR
D4	6'0" x 7'0"	T.W. DOOR C/M WINDOW
D5	8'0" x 8'9"	T.W. SLATED FRENCH WINDOW
D6	6'0" x 8'9"	T.W. SLATED FRENCH WINDOW
D7	6'0" x 4'6"	T.W. SLATED WINDOW
D8	4'0" x 4'6"	T.W. SLATED WINDOW
D9	3'0" x 4'6"	T.W. SLATED WINDOW
W1	6'0" x 2'6"	ALL LOUVERED WINDOW
W2	4'0" x 2'6"	ALL LOUVERED WINDOW

COLOUR CODE REFERENCE.

PROPOSED SHOWN []
 ROAD SHOWN []
 BOUNDARY SHOWN []

AREA STATEMENT.

FLOOR	AREA	SQ. FT.	SQ. M.
GROUND FLOOR AREA	2189	571	200.6
FIRST FLOOR AREA	2189	571	200.6
TOTAL AREA	4378	571	401.2
PLOT EXTENT	3600	571	334.5
PLOT COVERAGE	59.9%		
F.S.I.	1.19		

PROPOSED FLATS AT
PLOT NO. W 649
 ANNANAGAR WESTERN EXTN.
 MADRAS.
 5, NO. 15A/1 PART PAOLI VILLAGE.

SCALE: 1" = 8'0" OR 1:60 DATE: 2/10/94
 DRN: END
 CONSULTANT:
S. THIRUVENGADAM.
 4/80 ANNANAGAR
 MADRAS 600 002.
 PHONE: 666 36 52.

S. Thiruvengadam
S. Thiruvengadam

OWNERS SIGNATURE:
[Signature]
S. Thiruvengadam, M.E., M.I. STRUCT. E.
 CLASS I, L.S. No. 137
 4/80, ANNA NAGAR EAST,
 MADRAS 600 102.
 PH: 6283252, 6284142
 LICENCED SURVEYOR.