
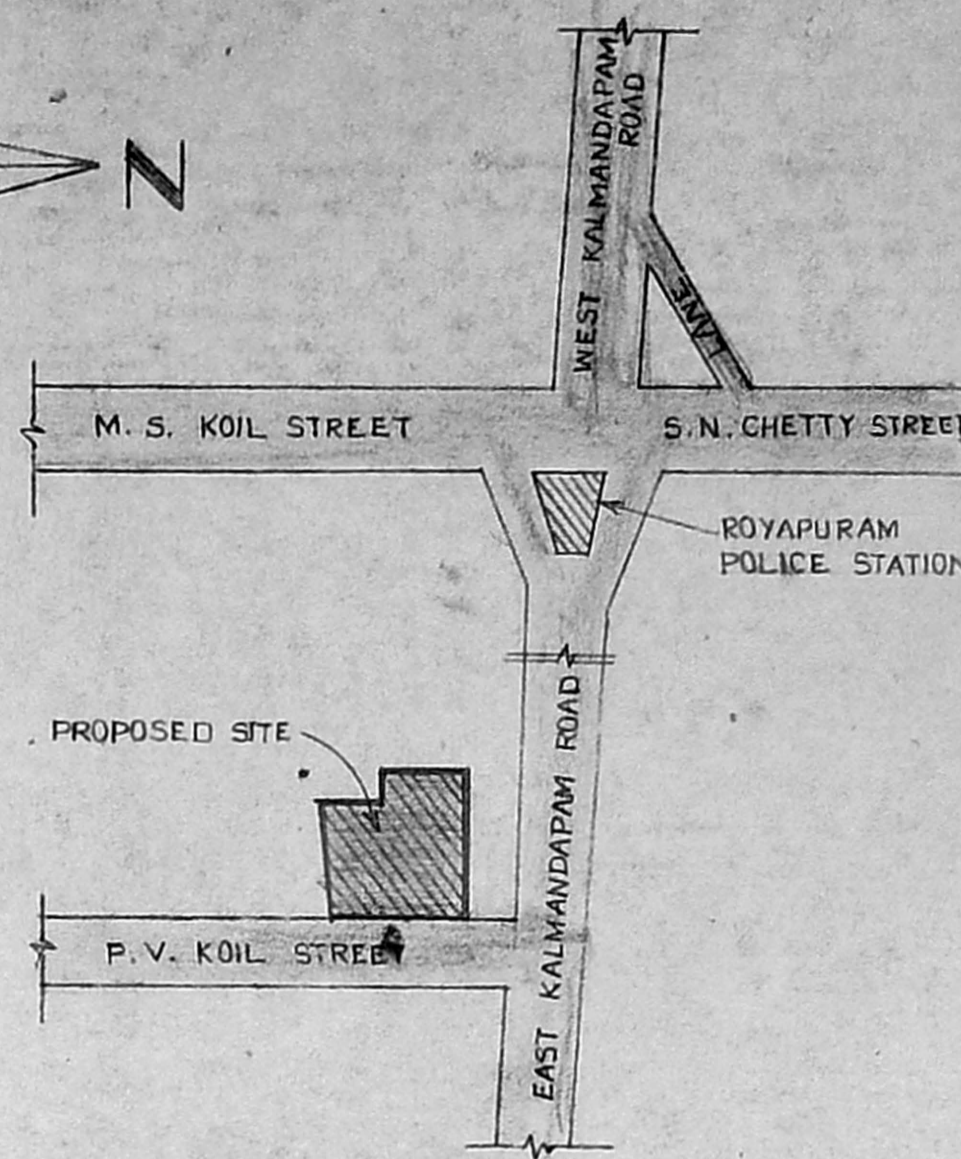


SECTION ON-AB

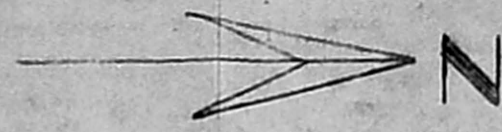

TOPO PLAN

(NOT TO SCALE)


SCHEDULE OF JOINERY

- D - 6'-0" x 7'-0" (1828 x 2133) WOODEN DOOR
- D1 - 3'-6" x 7'-0" (1066 x 2133) " "
- D2 - 3'-0" x 7'-0" (914 x 2133) " "
- D3 - 2'-6" x 7'-0" (762 x 2133) " "
- W - 8'-0" x 4'-0" (2438 x 1219) GLAZED AL SHUTTERING WINDOW
- W1 - 6'-0" x 4'-0" (1828 x 1219) WOODEN WINDOW
- W2 - 5'-0" x 4'-0" (1524 x 1219) " "
- W3 - 4'-0" x 4'-0" (1219 x 1219) " "
- W4 - 4'-0" x 3'-0" (1219 x 914) " "
- V - 8'-0" x 2'-0" (2438 x 610) GLAZED AL LOURVED VENTILATOR
- V1 - 3'-0" x 2'-0" (914 x 610) WOODEN VENTILATOR
- J - 8'-0" x 4'-0" (2438 x 1219) R.C. JALI


A2/2311/93
R. S. scrubbing plan
2/21 2/2

SPECIFICATION

- FOUNDATION : R.C.D. RAFT FOUNDATION & FOOTING SUITABLY REINFORCED OVER R.C.C. 1:4:8 & SAND-FILLING.
- SUPER STRUCTURE BRICK WORK IN CM 1:6 & PLASTERED WITH CM 1:5.
- FLOORING : MOSAIC FLOORING OVER R.C. SLAB.
- ROOFING : R.C. BEAMS & ROOF SLABS SUITABLY REINFORCED IN 1:2:4 MIX.
- FINISHES : INTERIOR & EXTERIOR WITH CEMENT PAINT.
- DOORS & WINDOWS : SYNTHETIC ENAMEL PAINT OVER A COAT OF WOODEN PRIMER.

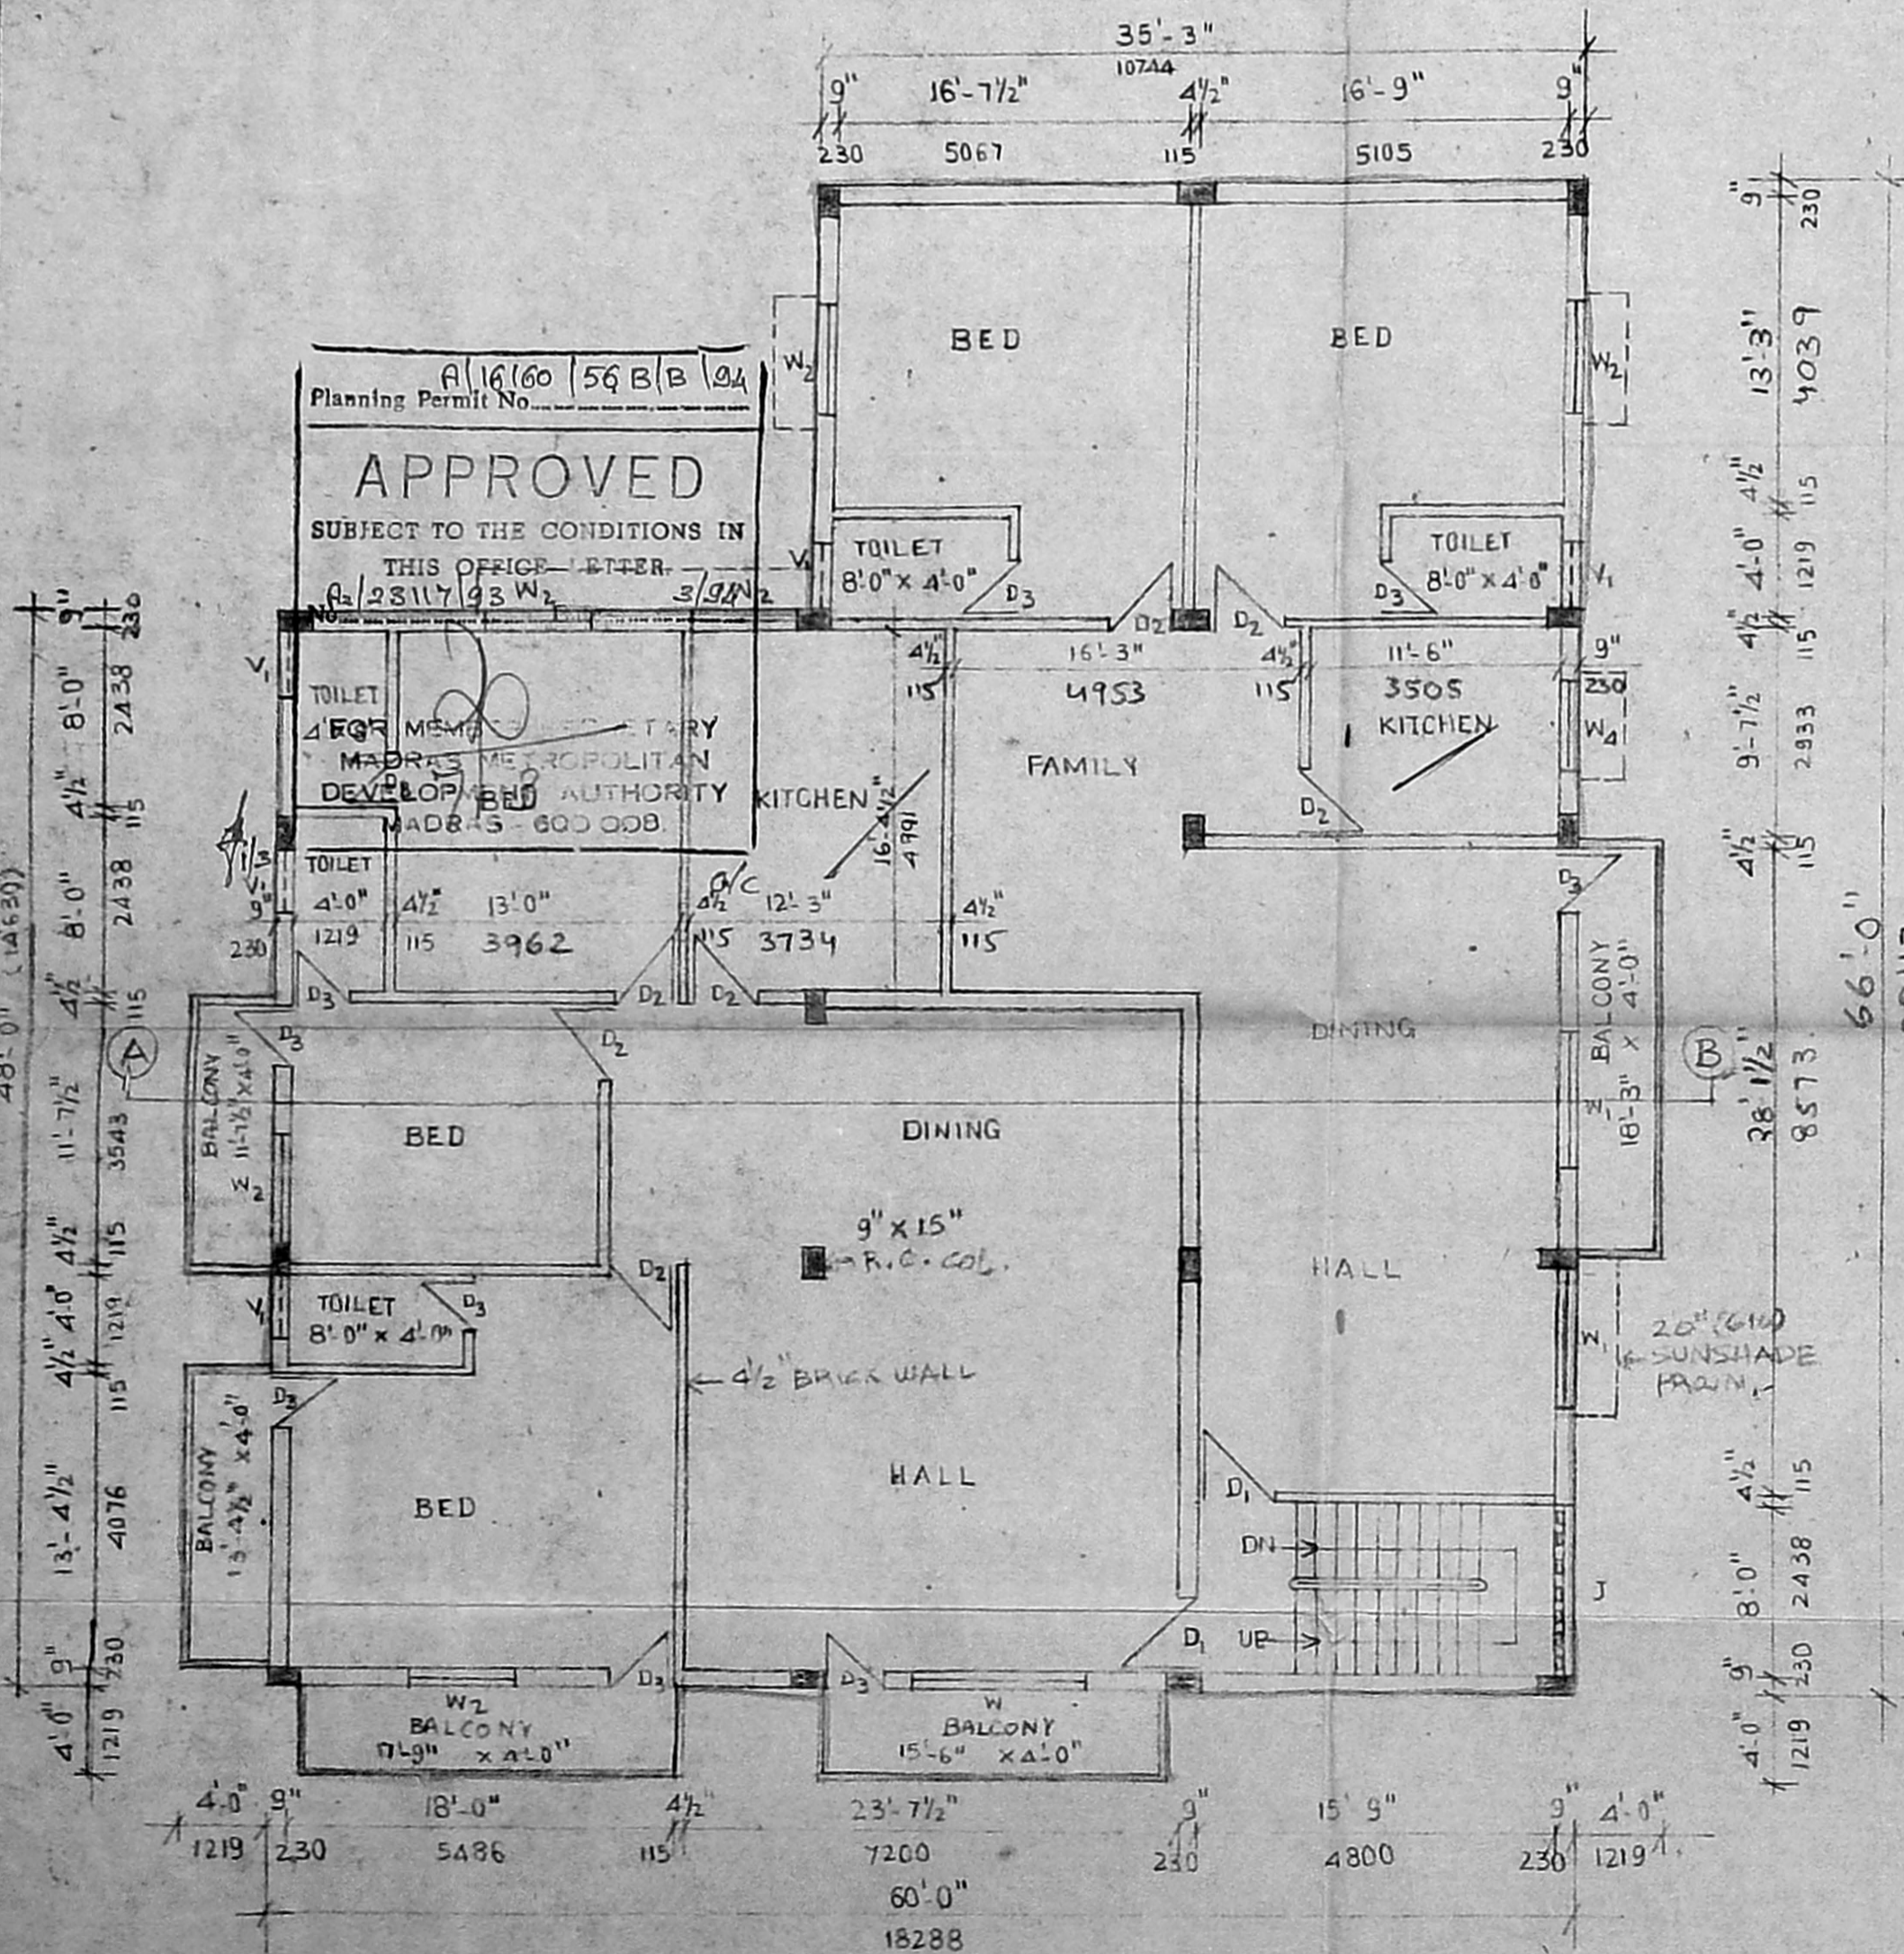

FIRST FLOOR PLAN 1"=30" (1:100)

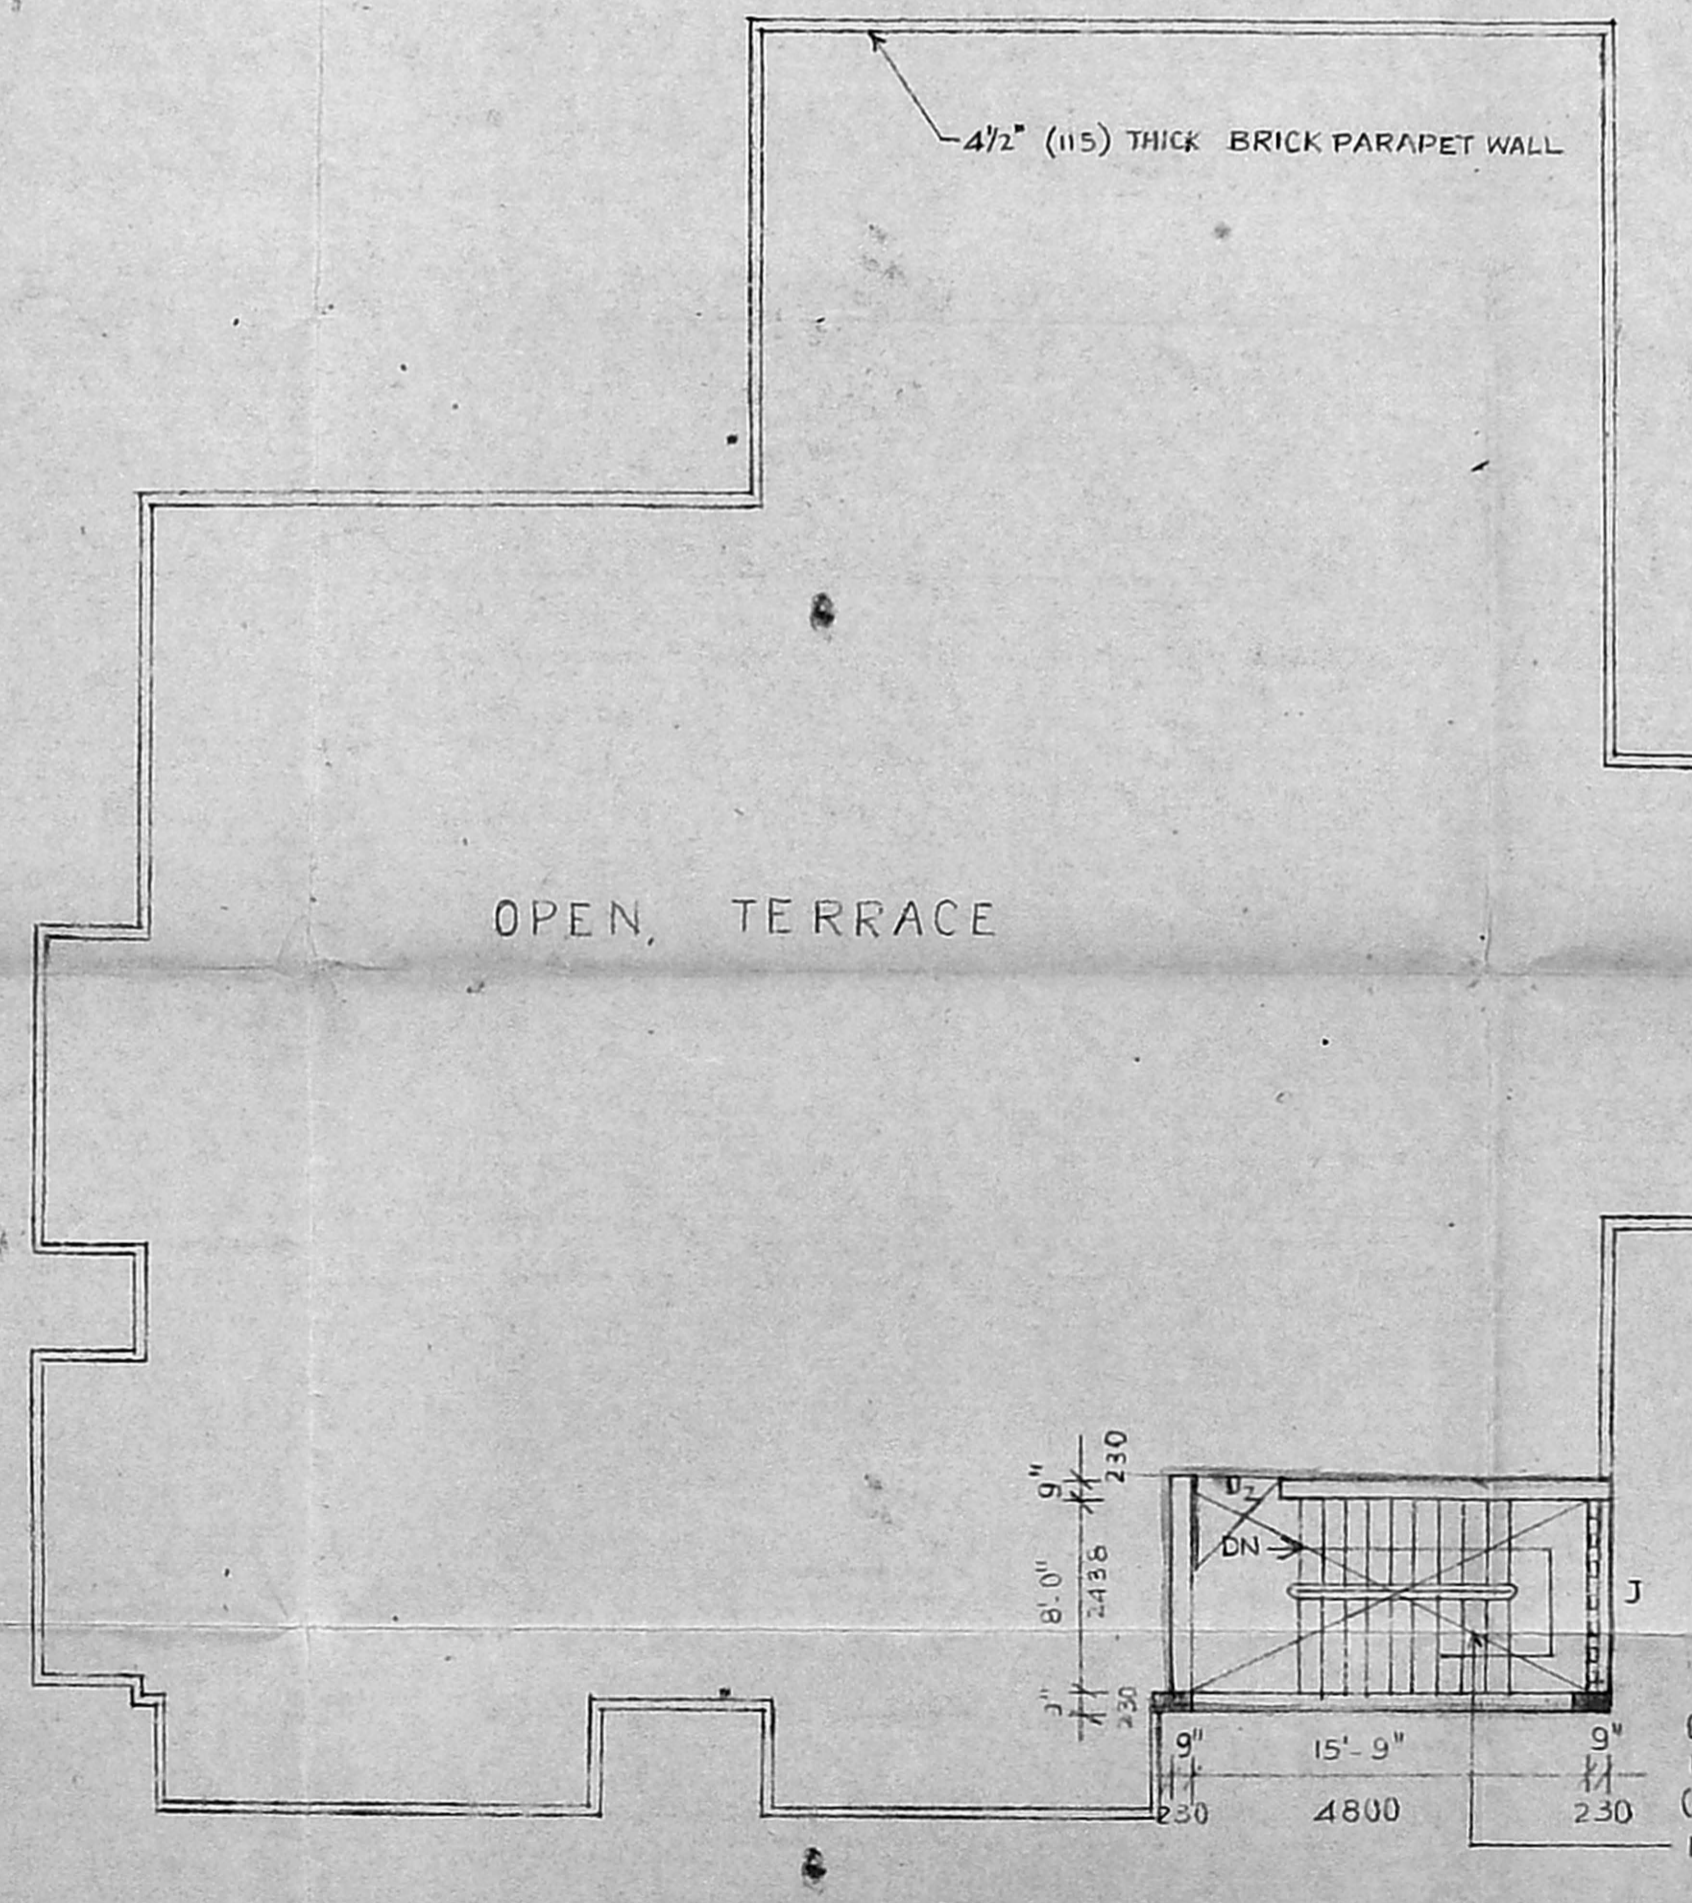

TERRACE FLOOR PLAN

OWNER
B. Shrivajji
(B. SHIVRAJJI KHATOD)
MANAGING TRUSTEE
SRI SWETAMBAR SHANAKWASI JAIN TRUST

LICENSED SURVEYOR
Satnam Singh
SATNAM SINGH B.Arch. A.I.D.
Architect & Interior Designer
148 Purasawalkam High Road
Mettur, Madras-600 010

Registered Architect
No. CA/79/5246
Licensed Surveyor
Class-I, No. RA-31

PROPOSED CONSTRUCTION
IN DOOR NO.159 & 160,
P.V. KOIL STREET, ROYAPURAM,
MADRAS-13. R.S. NO. 705,
BLOCK NO. 15, (TONDIARPET)
DIVISION NO.18. (OLD 12).

SCALE - 1"=8'-0" (1:100)	DATE -
DRAWN -	CHECKED -
ARCHITECT	DRG. NO.
SATNAM SINGH B.Arch. A.I.D. ARCHITECT & INTERIOR DESIGNER, 4/3, MANDAPAM CROSS ROAD, KILPAUK, MADRAS - 600 010.	2
JOB NO.	