



FRONT ELEVATION

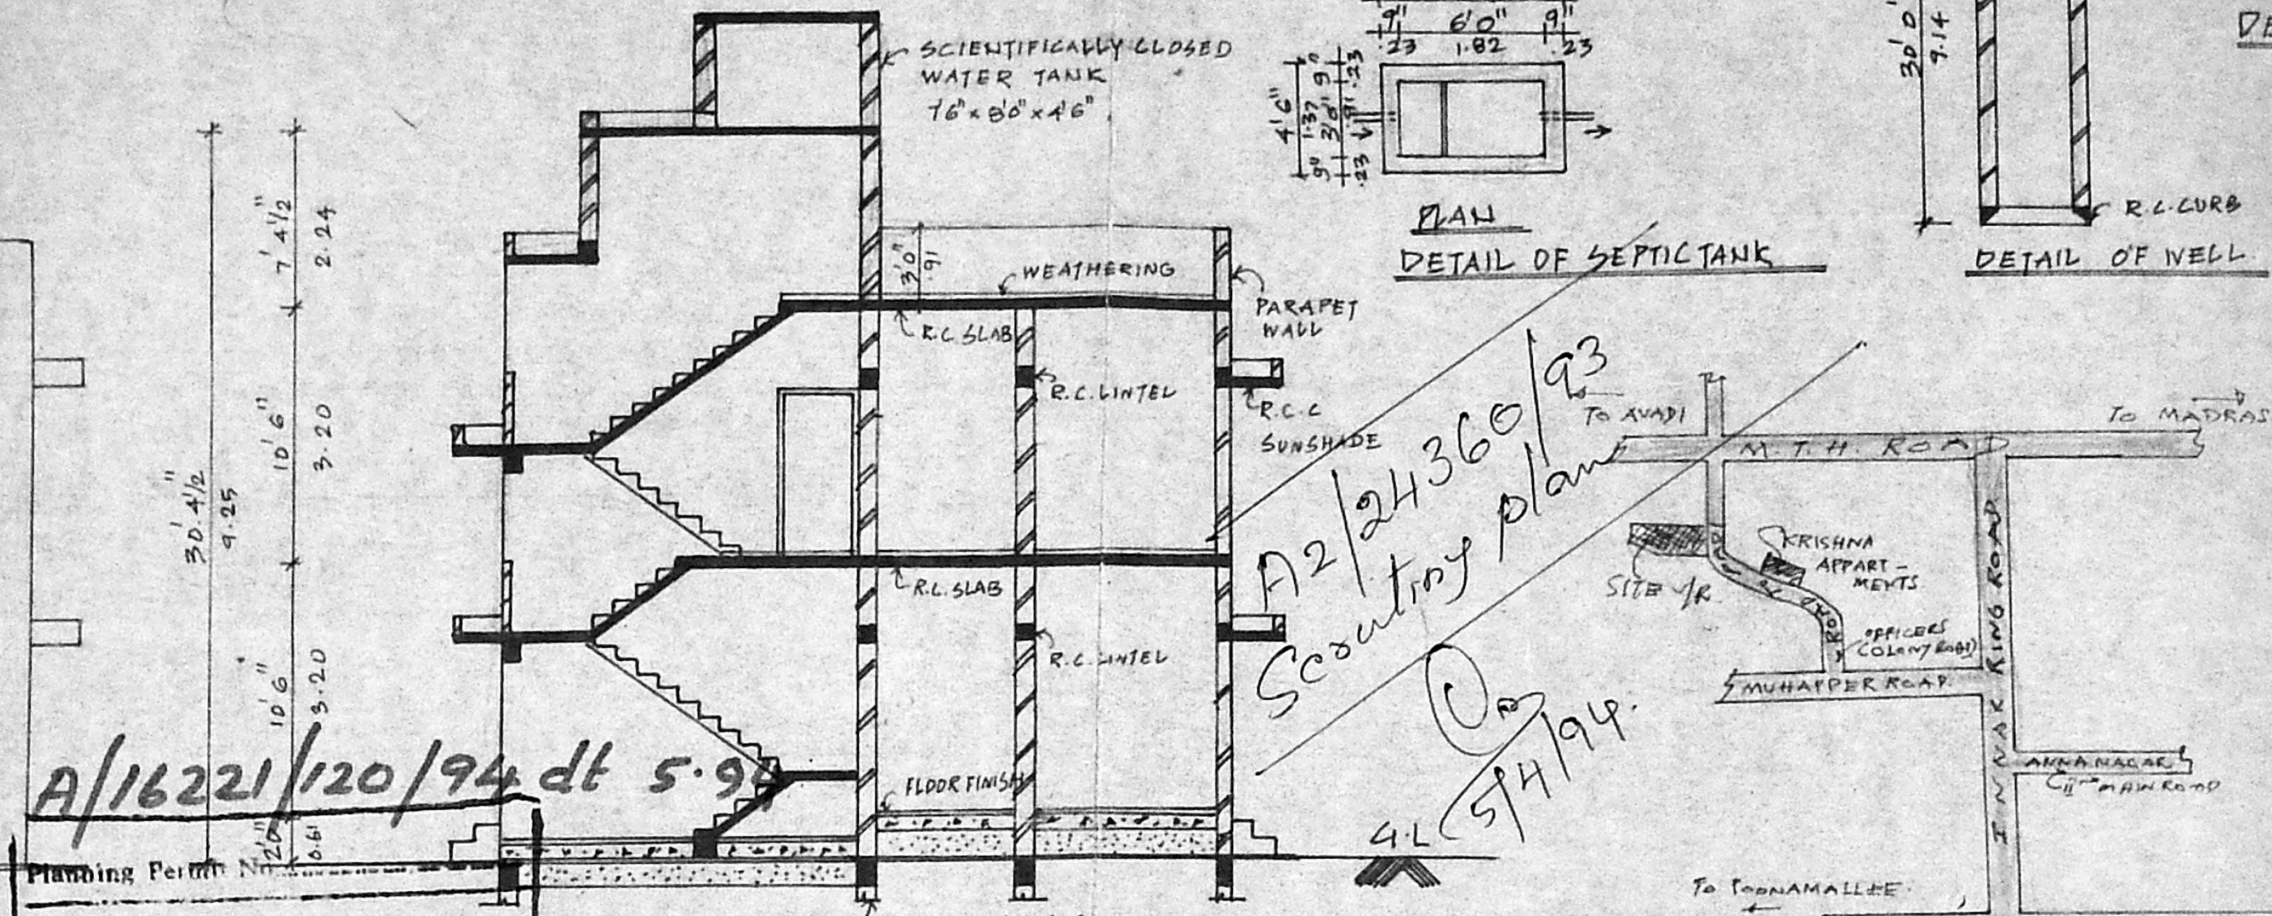

SECTION A-A'

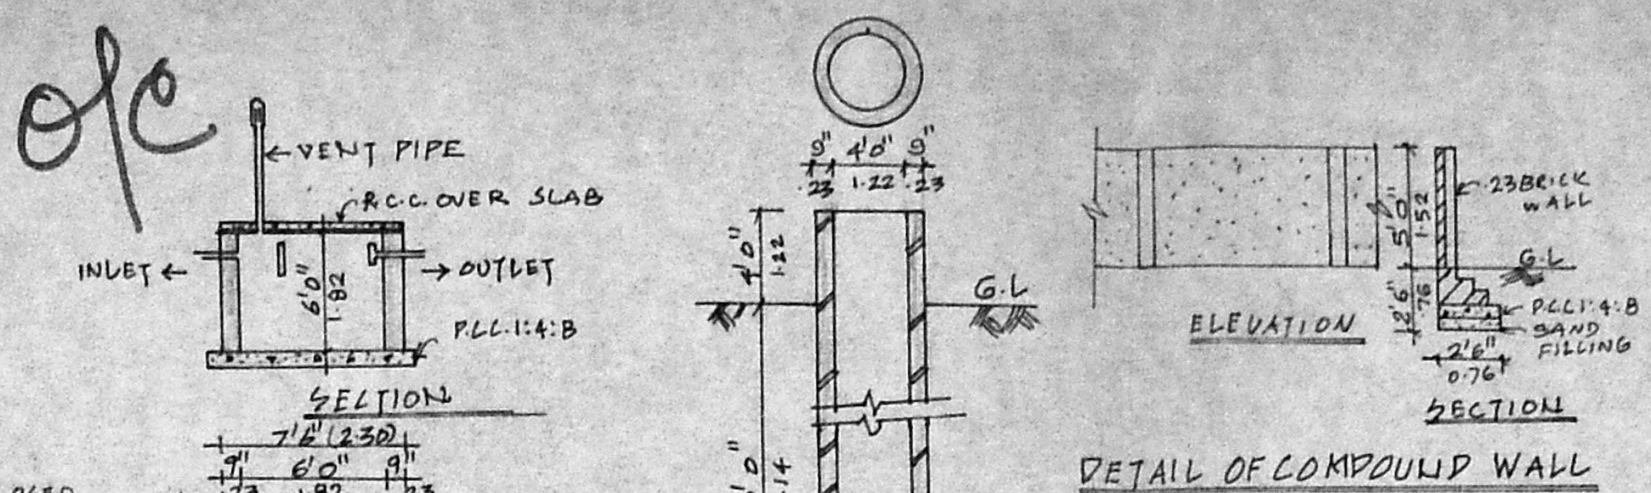

o/c
 A2/2436/93
 Scouting plan
 4/5/94

APPROVED
 SUBJECT TO THE CONDITIONS IN THIS ORDER.
 No. A2/2436/93 dt 2.5.94.
 MARY MATHAN DEVELOPERS COMMUNITY MADRAS

Code	Description	Dimensions	Area
D	PANELLED DOOR	3'6" x 7'0"	0.99 x 2.13
D1	"	3'0" x 7'0"	0.91 x 2.13
D2	"	2'8" x 7'0"	0.76 x 2.13
W	GLAZED WINDOW	1'8" x 4'6"	1.22 x 1.37
W1	"	5'6" x 4'6"	1.06 x 1.37
W2	"	3'5" x 4'6"	0.91 x 0.91
V	GLAZED VENTILATOR	3'0" x 2'0"	0.91 x 0.61

- SPECIFICATIONS**
1. UNDER REAMED PILE FOUNDATION WITH R.C.C. 1:2:4
 2. R.C.C. 1:2:4 IN PLINTH BEAMS LINTELS BEAMS SUNSHADE AND ROOF SLAB
 3. PLASTERING IN CEILING 1:1:3 AND IN WALLS 1:5
 4. ALL JOINERY IN WELL SEASONED WOOD FOR WEATHERING COURSE
 5. A BRICK LIME SCREED LAID TO SLOPE FOR WEATHERING COURSE
 6. BRICK WORK IN BASEMENT SUPER STRUCTURE AND PARAPET WALL IN 1:5
 7. PAINTING IN WALLS 2 COATING OF CEMENT PAINT OVER PRIMER JOINERY 2 COATS OF ENAMEL OVER PRIMER

COLOUR INDEX

PROPOSED	
ROADS	
BOUNDARY	


AREA STATEMENT

	S.FT	SQM
AREA OF PLOT	2350	218.315
AREA OF GROUND FLOOR	1404	130.432
AREA OF FIRST FLOOR	1404	130.432
BUILTUP AREA	2808	260.864


SCALE: 1"=8'0" (1:100) DATE: _____
 PLAN SHOWING THE PROPOSED RESIDENTIAL FLAT AT PLOT NO. 1 S.NO. 339/1 PART IN PADI VILLAGE SAIDAPET TALUK CHENGAI M.G.R. DISTRICT.

Owners: 1. Julian Williams (JULIAN WILLIAMS) 3. Alan Jell (ALAN JELL) 2. Law (RAGAN ARULANATHAN) + C. Rajan (RAGANANATHAN)


VENUGOPAL AEE (Rtd)
 CONSULTING CIVIL ENGINEER
 LICENSE SURVEYOR CLASS I
 CORPORATION OF MADRAS
 8, VEELAKANDAN STREET
 BUNBAMBAKKAM LAKE AREA
 MADRAS-600 020
 LICENSED SURVEYOR

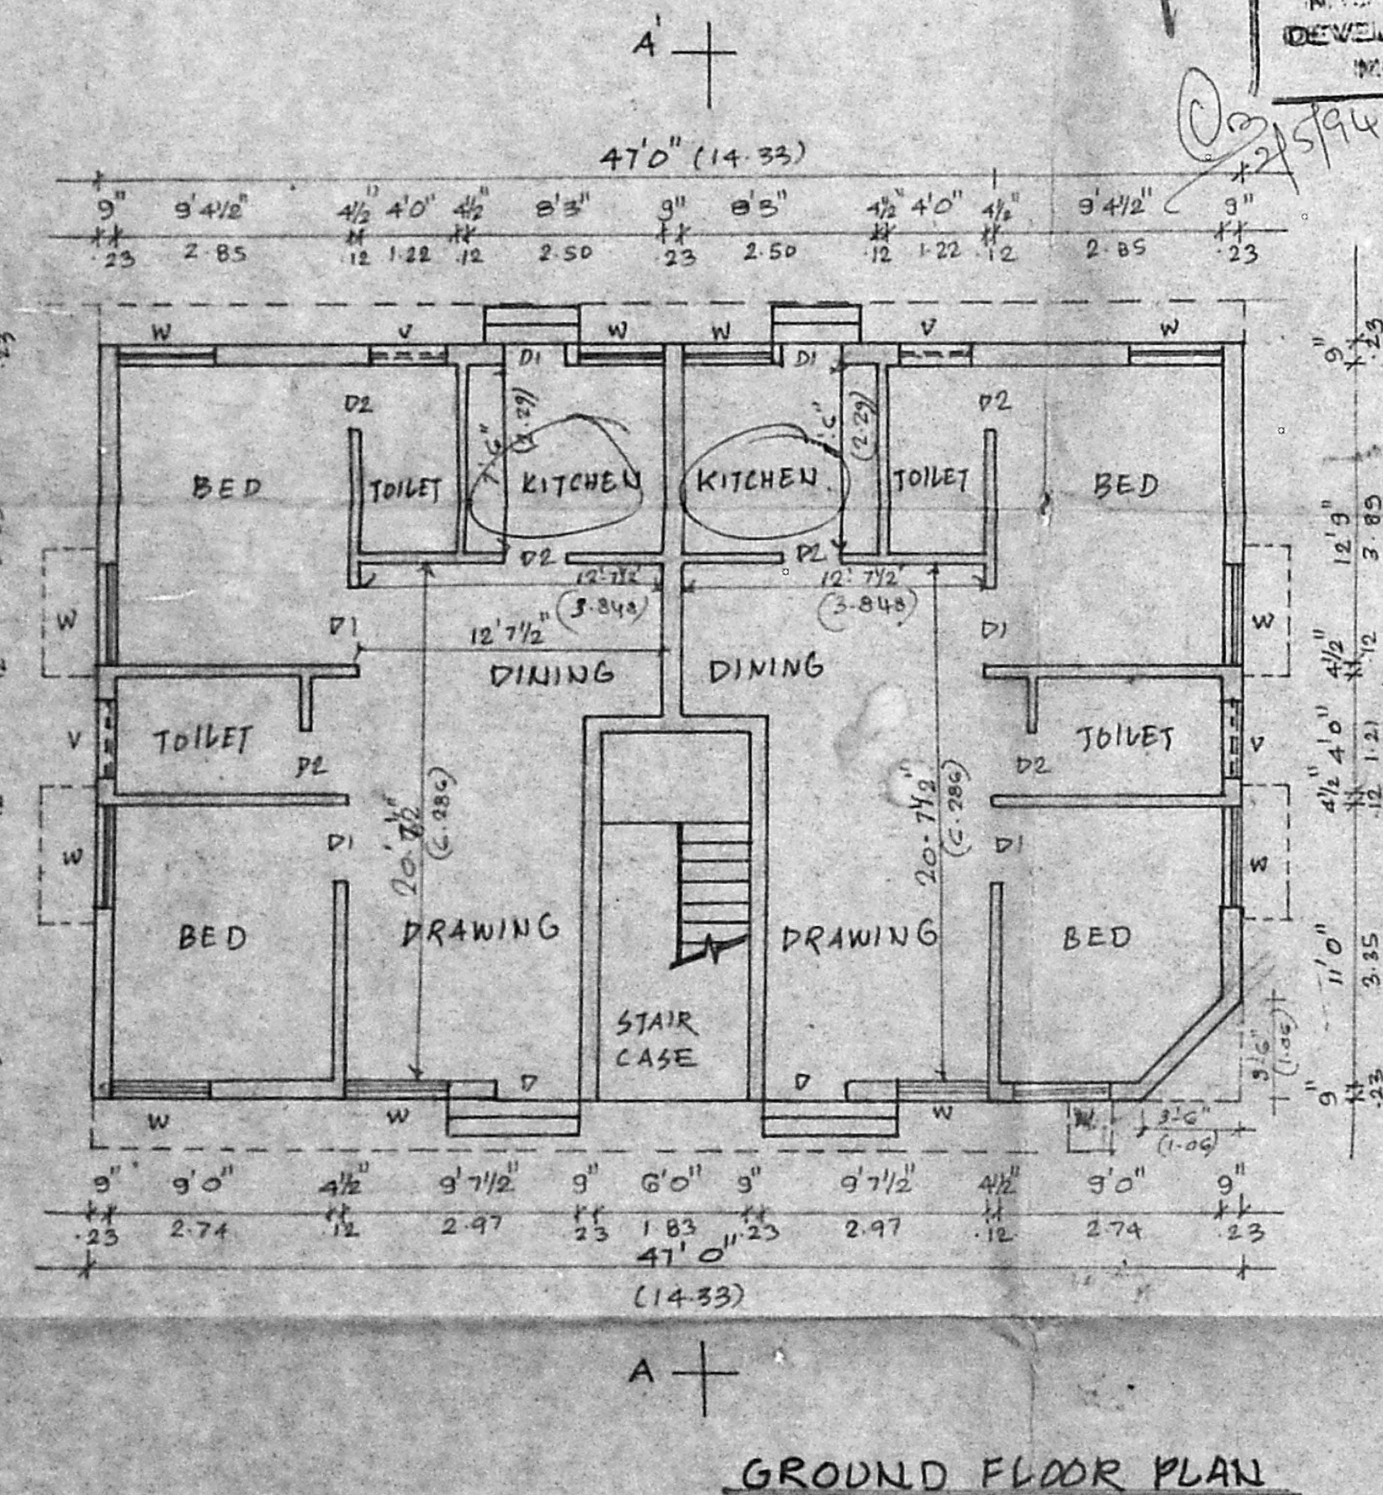


GROUND FLOOR PLAN

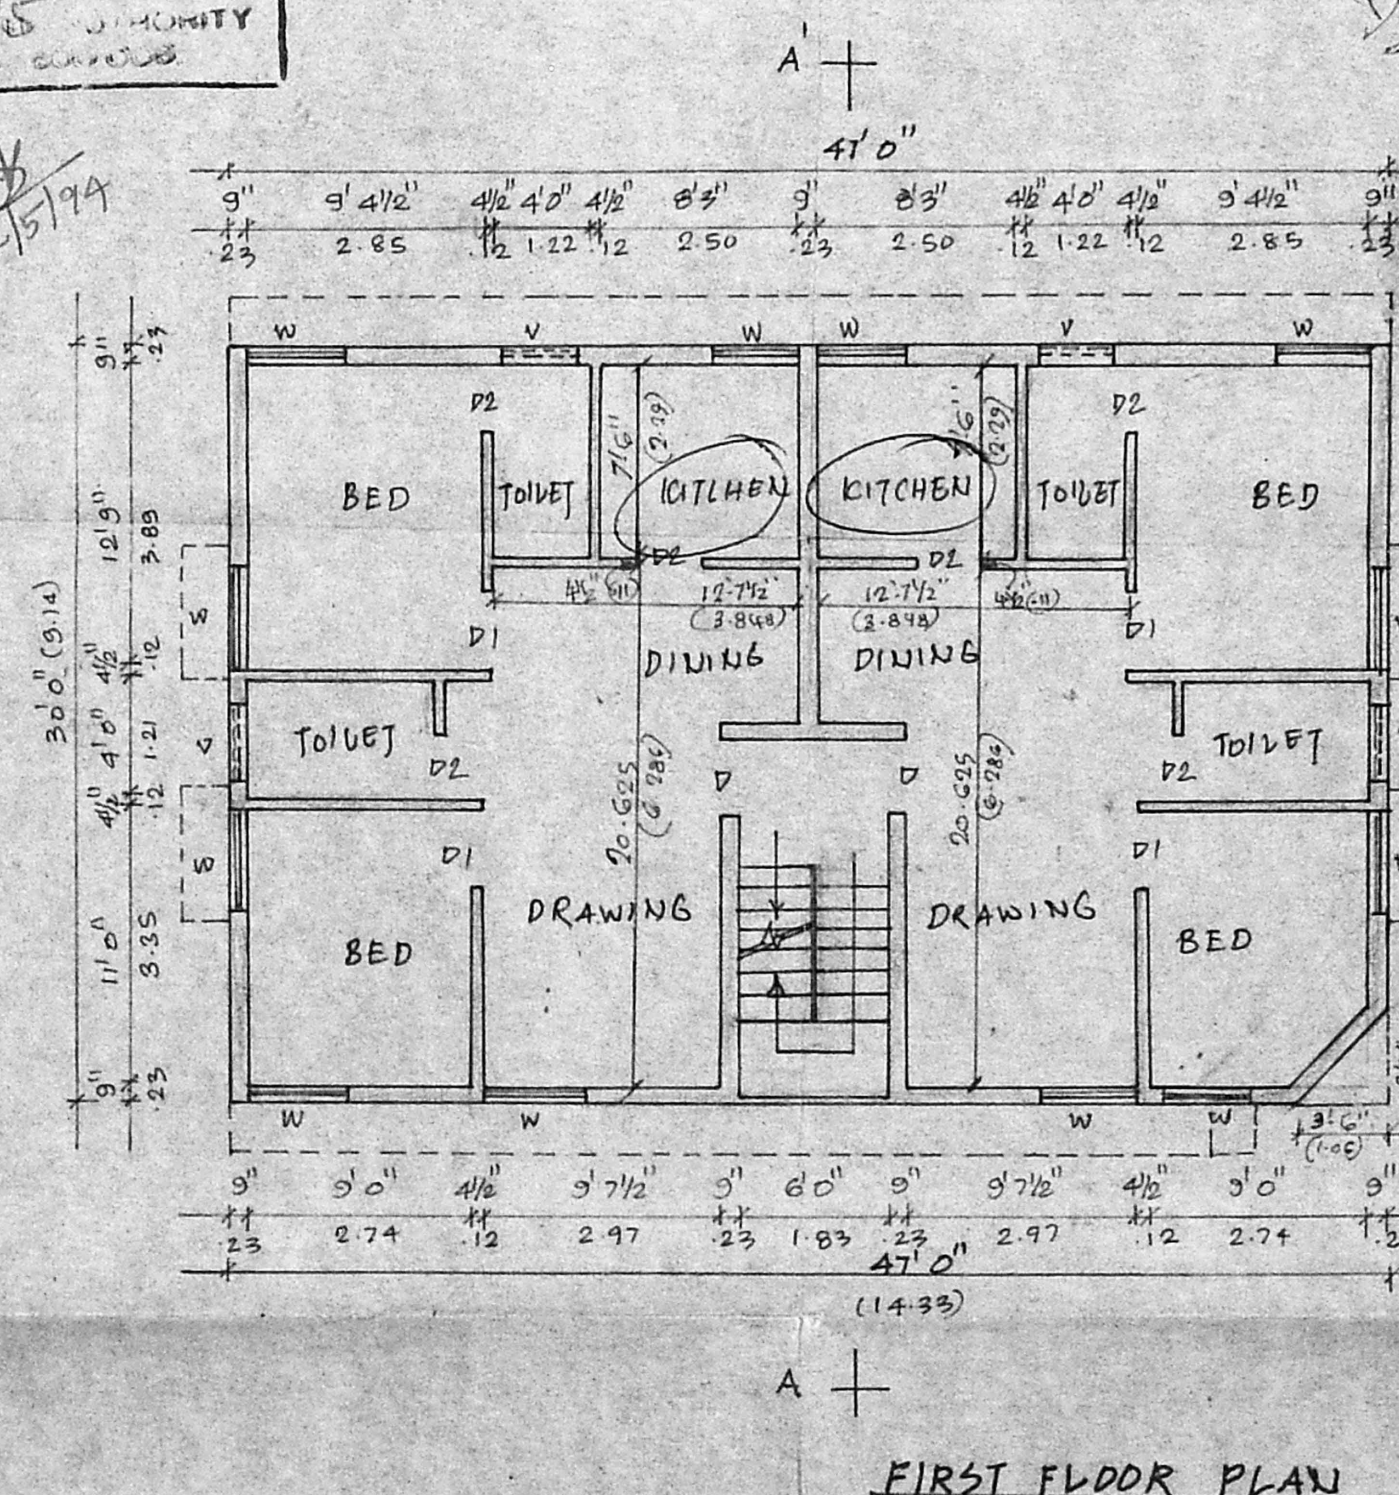

FIRST FLOOR PLAN

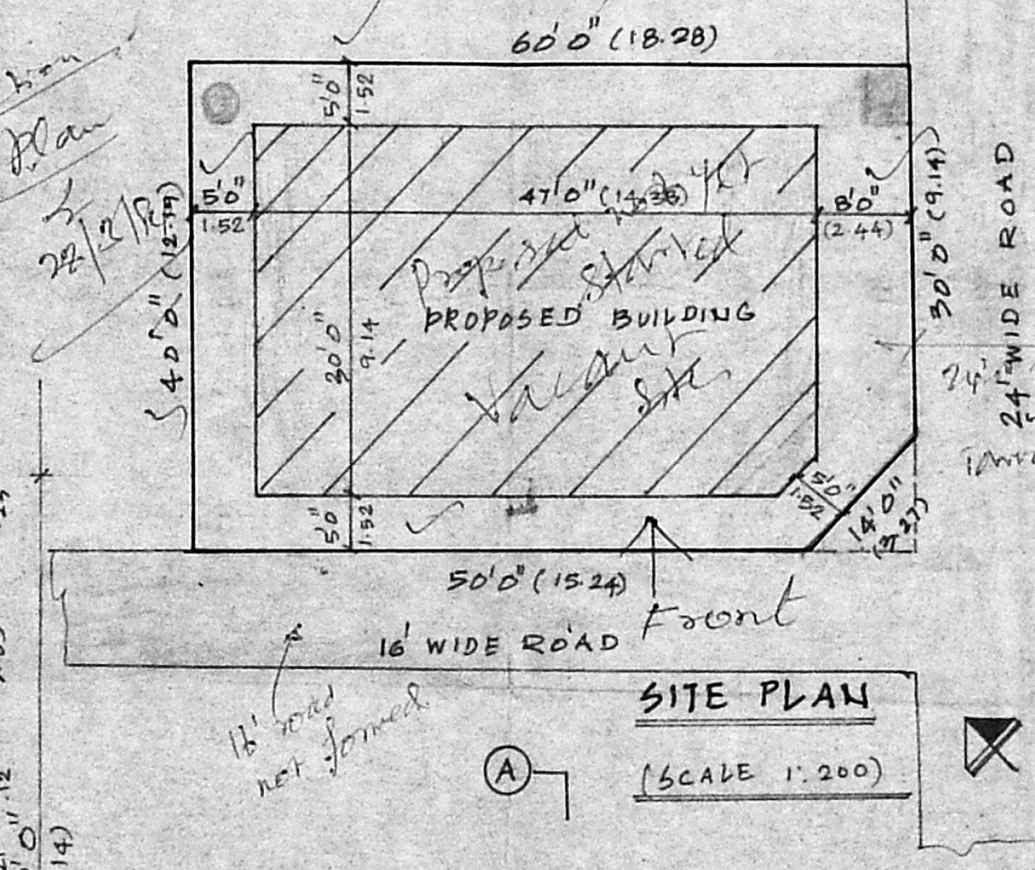

SITE PLAN

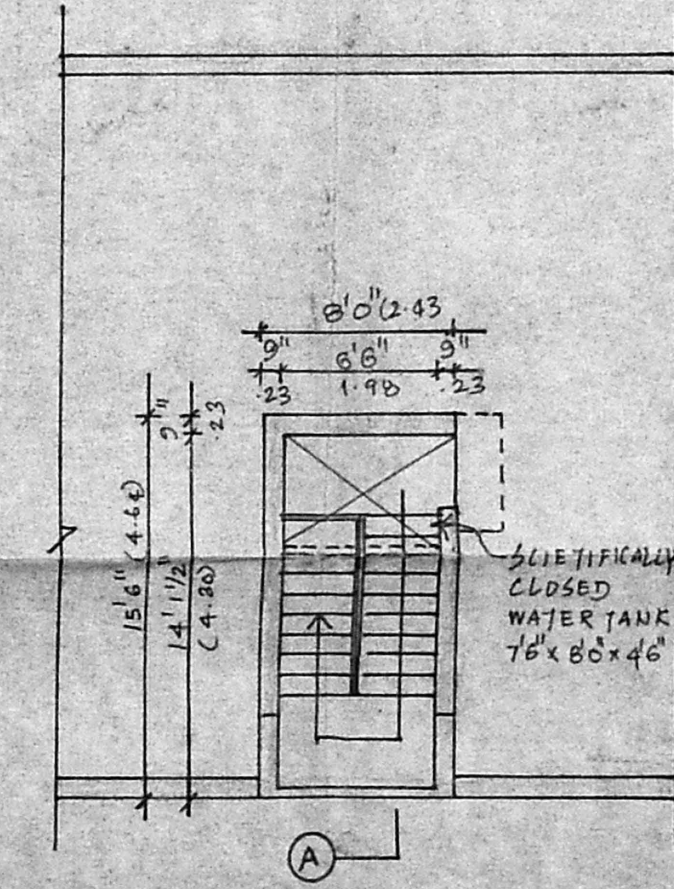

TERRACE FLOOR PLAN