



FRONT ELEVATION


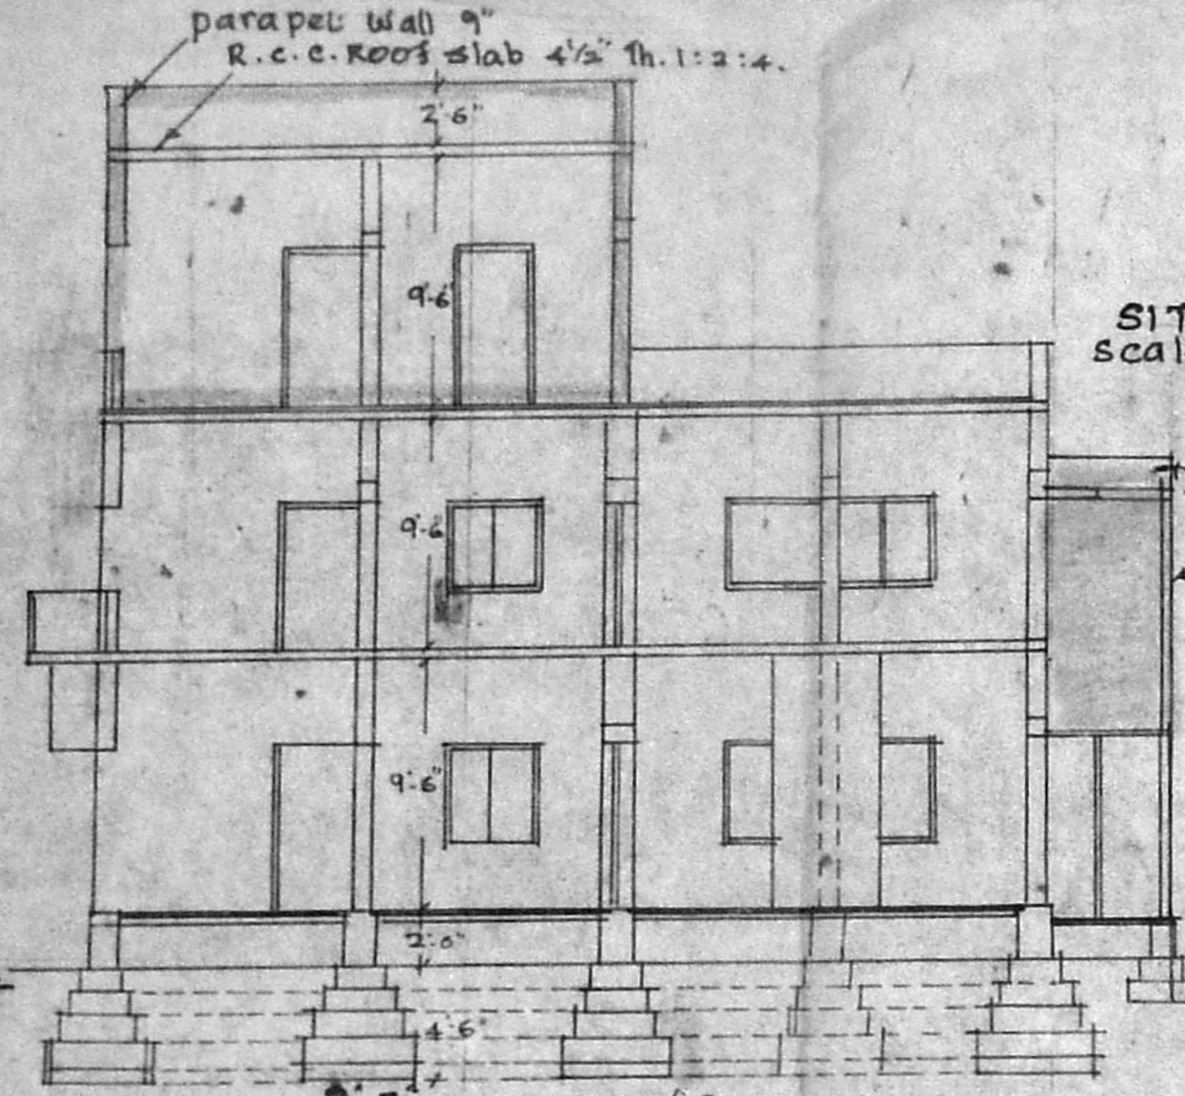


SECTION ON AB


SITE PLAN Scale: 1:200

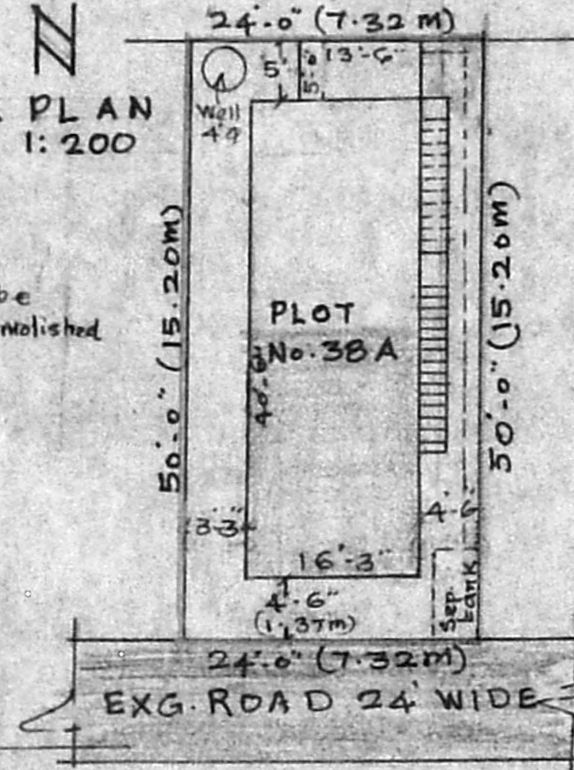


TOPO PLAN FOR THE PROPOSED SITE & SURROUNDING DETAILS (Not to scale)

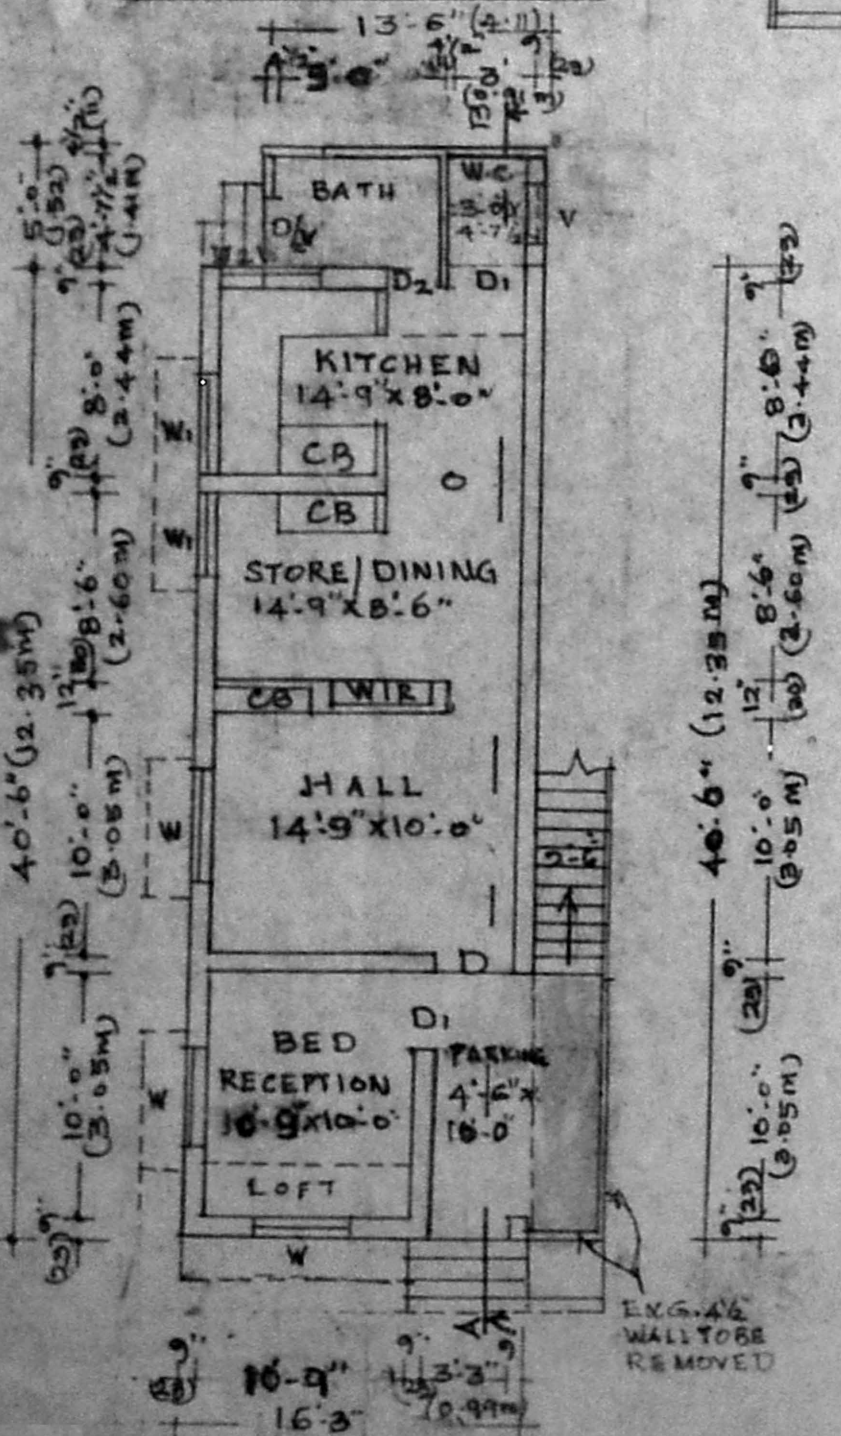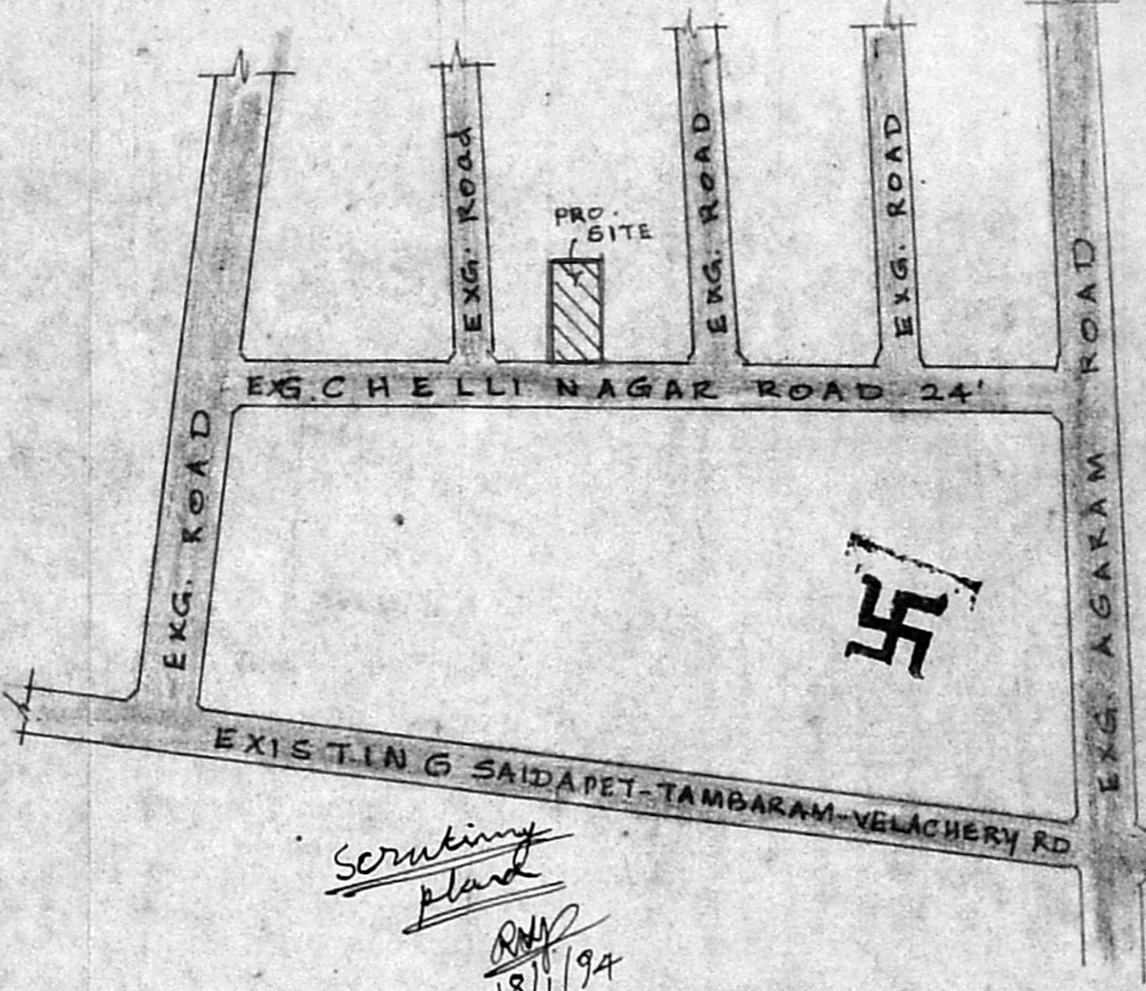

GROUND FLOOR PLAN

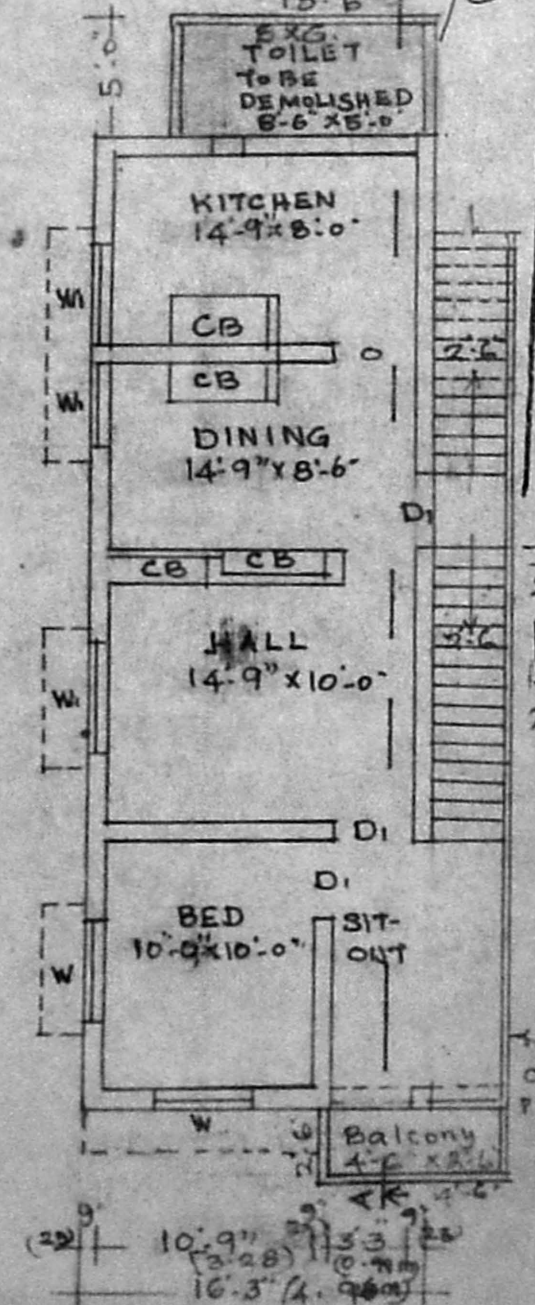

FIRST FLOOR PLAN

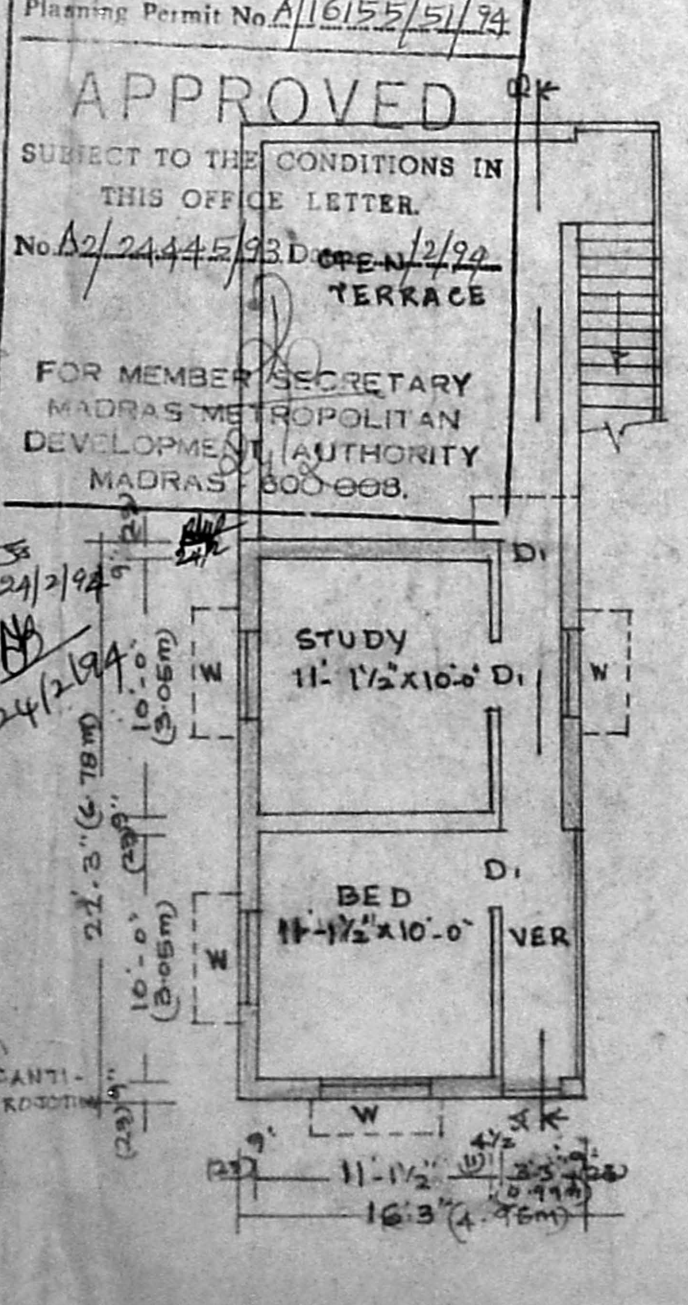

SECOND FLOOR PLAN

Planning Permit No. A/16155/51/94
APPROVED
 SUBJECT TO THE CONDITIONS IN THIS OFFICE LETTER.
 No. A2/24445/93D OPEN TERRACE 12/94
 FOR MEMBER SECRETARY
 MADRAS METROPOLITAN DEVELOPMENT AUTHORITY
 MADRAS 600 008.

PLAN SHOWING THE PROPOSED ADDITIONAL CONSTRUCTION TO THE EXISTING BUILDING IN PLOT No 38A AT CHELLI NAGAR LAY-OUT BEARING S.No. 46/3 & 44 OF RAJAKILPAKKAM VILLAGES, SAIDAPET TK, CHENGAI M.G.R. DIST. scale : 1:100

AREA OF THE PLOT : 1200 SQ.FL (111.48 SQ.M)
 AREA OF EXG. BUILDING IN GR.FLOOR : 723 SQ.FL
 AREA OF EXG. BUILDING IN FIRST FLOOR : 655 SQ.FL
 AREA OF PRO. ADDITIONAL CONSTN. IN 2ND FLOOR : 311 SQ.FL
 AREA TO BE DEMOLISHED : 50 SQ.FL

PRO. ADDITIONAL CONSTN. SHOWN THUS
 PRO. SITE SHOWN THUS
 EXISTING BUILDING SHOWN THUS
 EXISTING ROADS SHOWN THUS
 TO BE DEMOLISHED SHOWN THUS
 SPECIFICATION
 FOUNDATION CONCRETE : 1 IN 1/2 STONE JELLY 1:4:8
 BASEMENT & SUPER STRUCTURE : B-W 1:6
 ROOF : R.C.C. ROOF SLAB 4 1/2 IN 1:2:4
 JOINERIES : D. DOOR panelled 3'3" x 6'6" D1 3'0" x 6'6" D2 2'6" x 6'0"
 window panelled 5'0" x 4'0" W1 3'0" x 4'0" V. Ventilators 2'0" x 1'6"

S. Ezhilraj
 S. EZHILRAJ, DCE,
 LICENS'D SURVEYOR
 ALA'DUR MUNICIPALITY,
 NO. 9 VENKAT SWAMY
 PUSHPHIVAKKAM,
 MADRAS 600 091,
 LICENSED SURVEYOR

K. Ganesh

OWNED

Scrutiny
 18/1/94