




FRONT ELEVATION

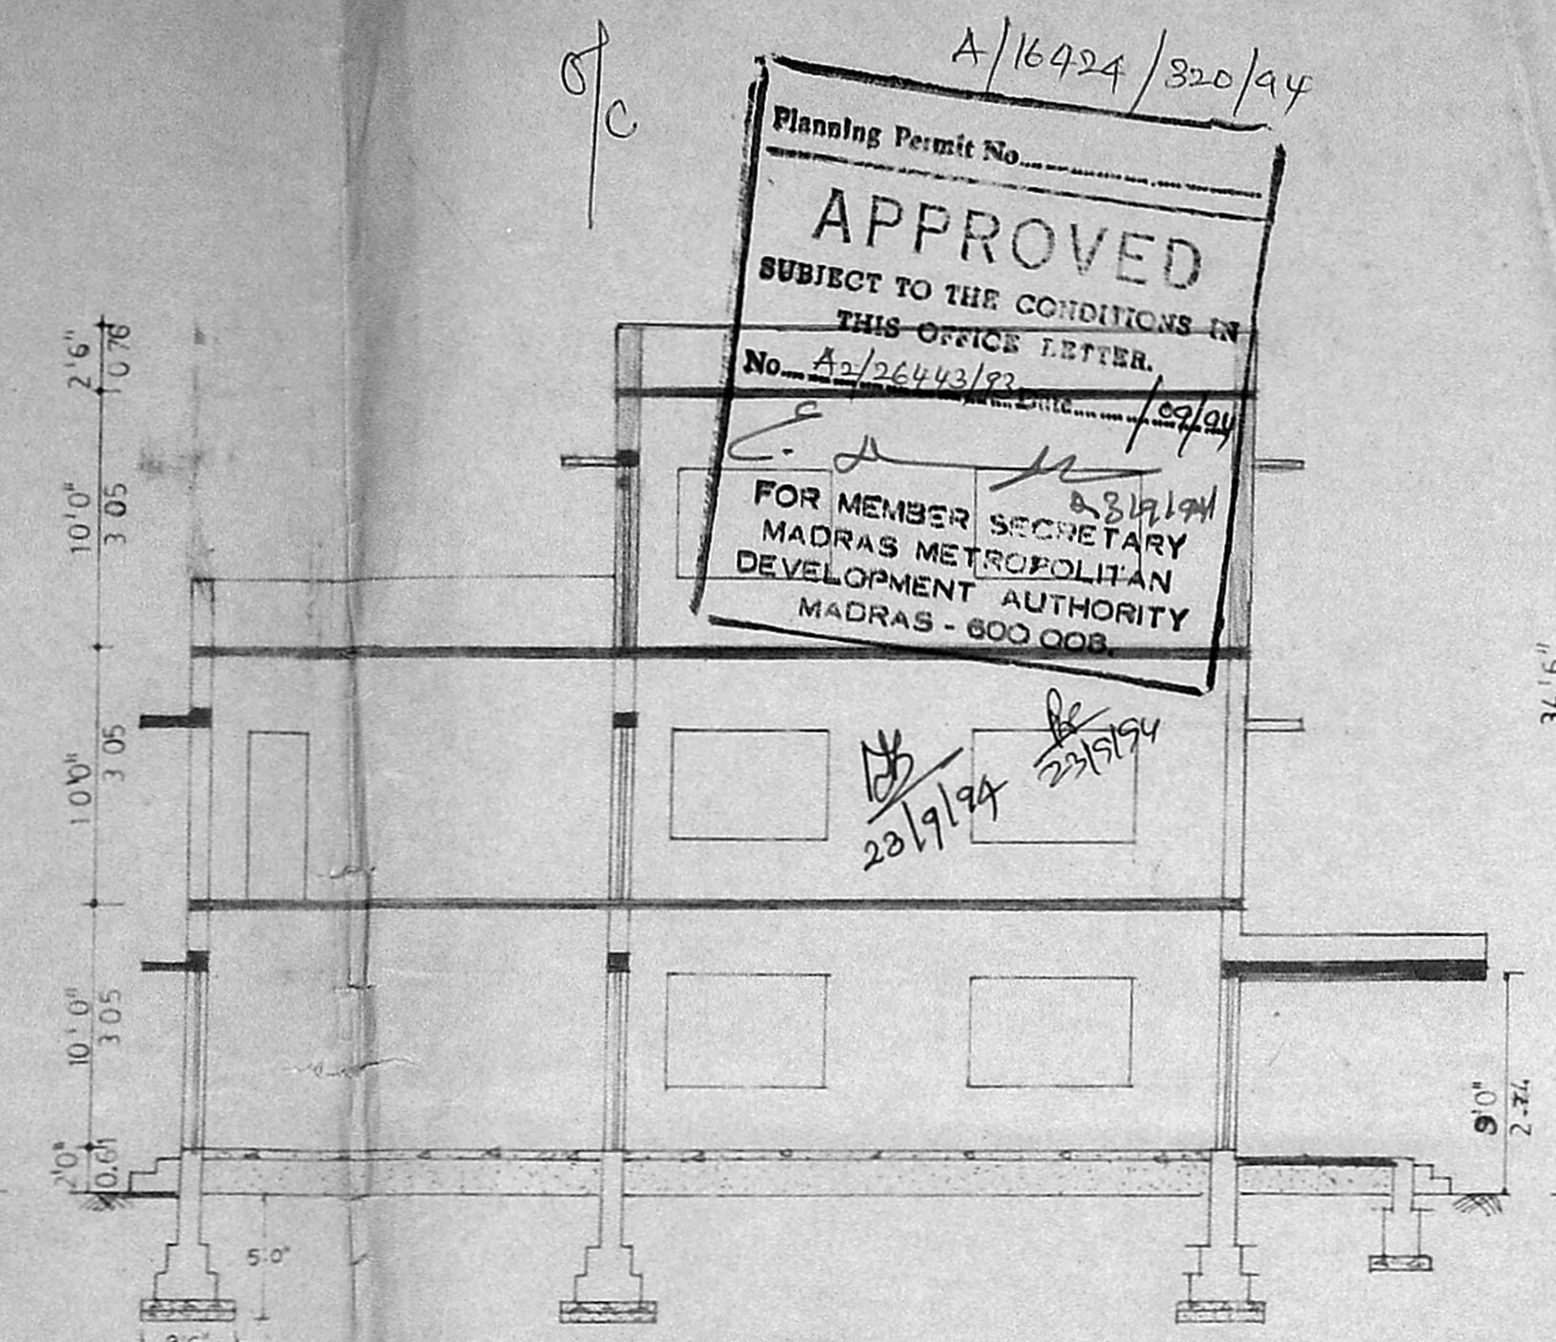

SECTION ON 'AB'

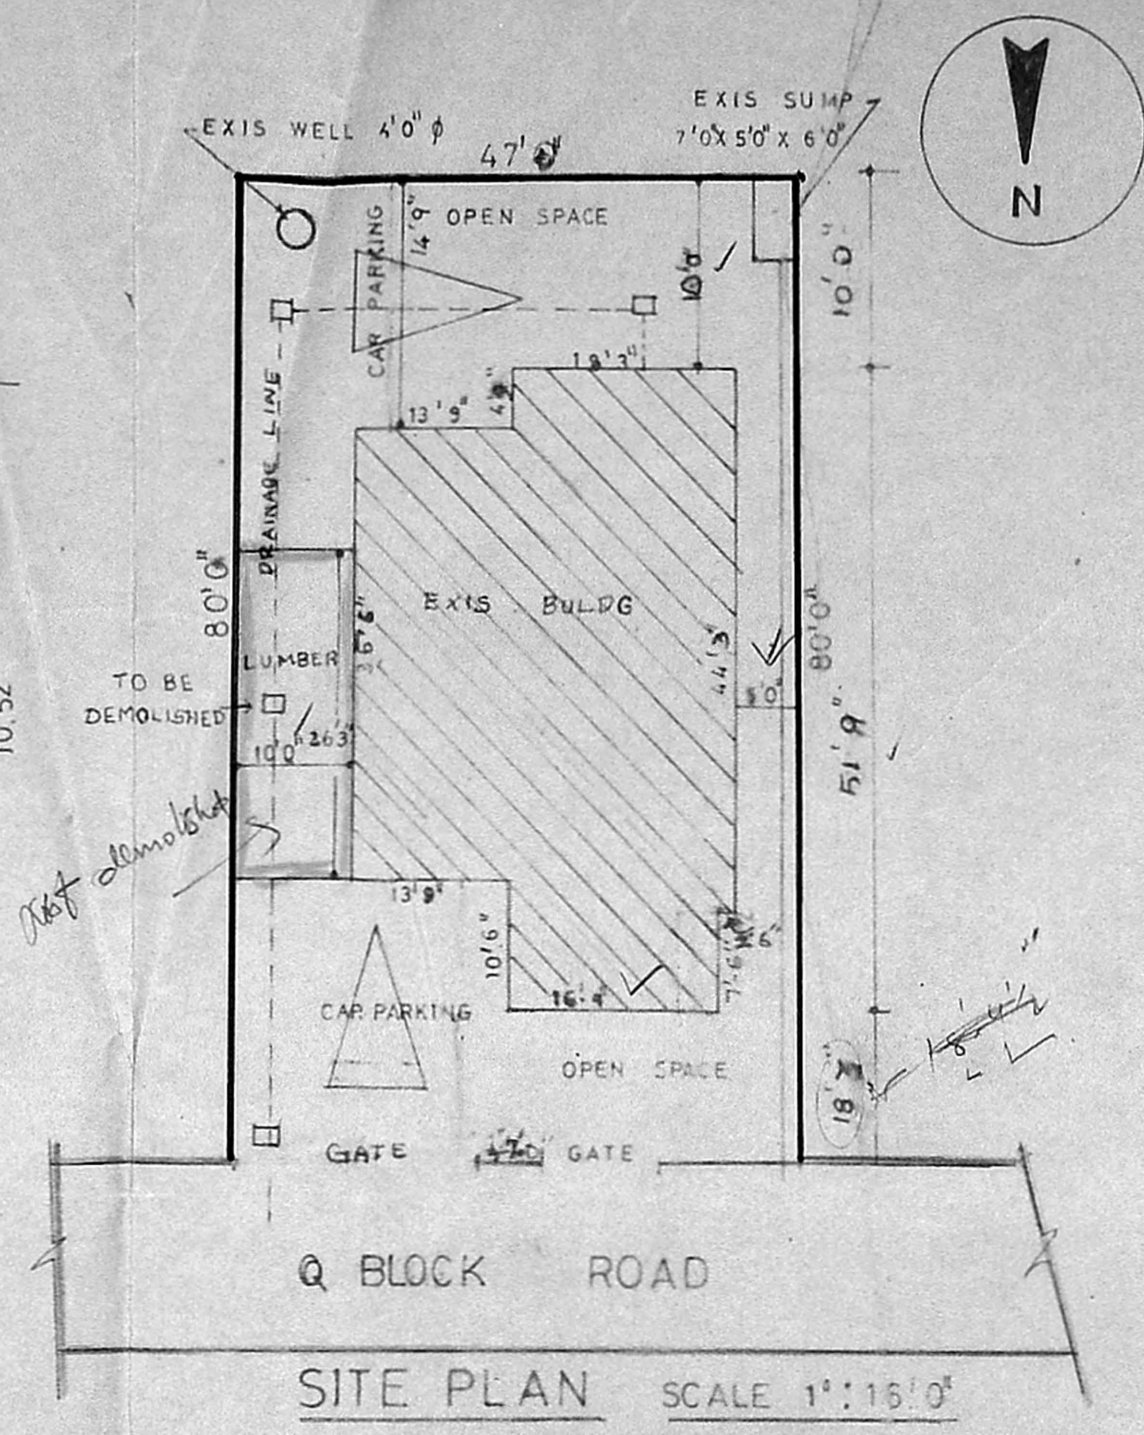

SITE PLAN SCALE 1"=16'0"

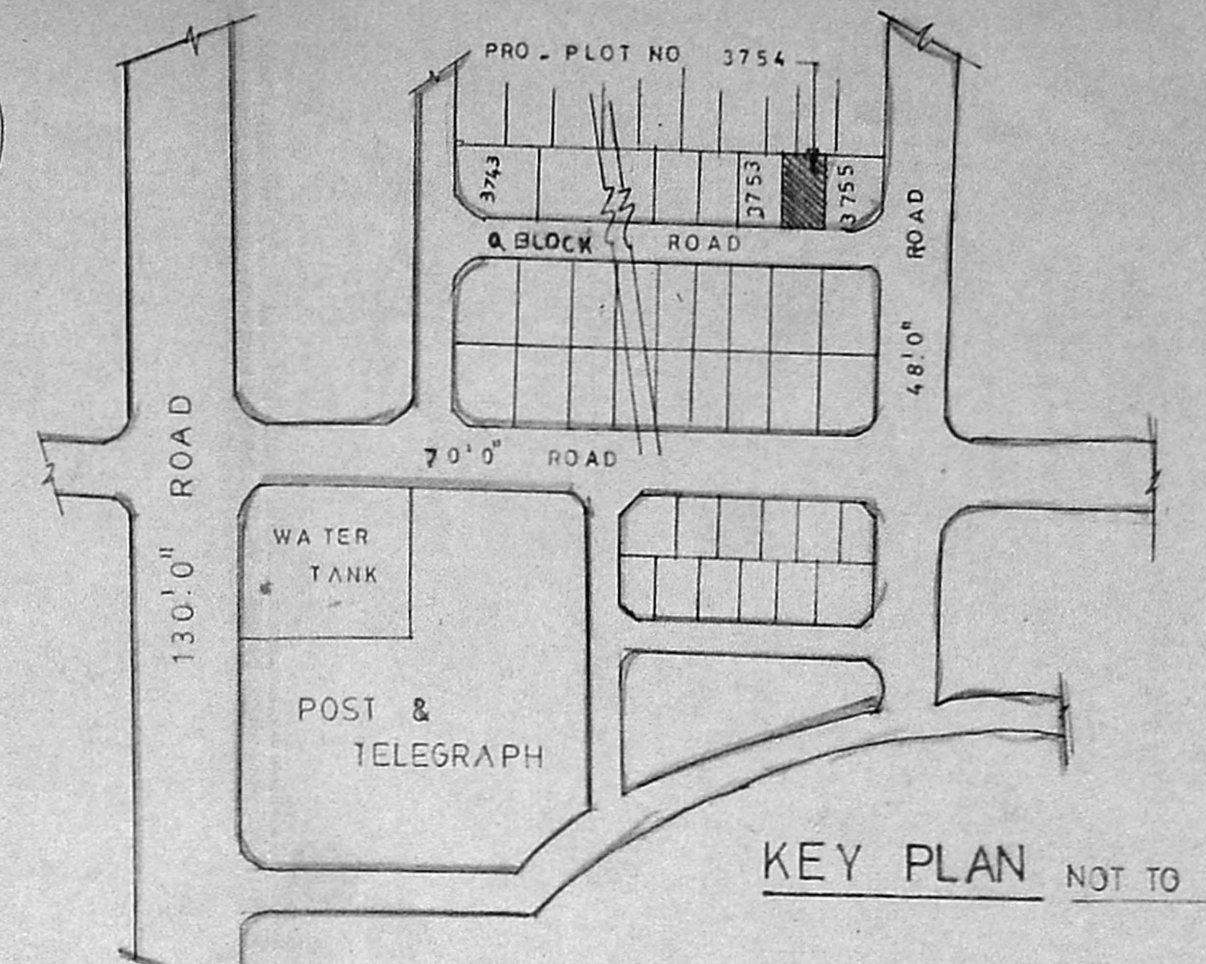

KEY PLAN NOT TO SCALE

SPECIFICATION

- FOUNDATION SANDFILLING FOR FOUNDATION
- P.C.C. 1:5:10
- MOSAIC FLOORING
- BRICK FOOTING
- PLASTERING IN C.M. 1:5
- BRICK WORK IN C.M. 1:5
- R.C.C. SUNSHADE
- R.C.C. LINTEL
- R.C.C. ROOF SLAB
- WEATHERING COURSE
- PARAPET WALL 9"TK
- O.H.T. HERMITICALLY SEALED 6'x10'x4'
- EXISTING SUMP HERMITICALLY SEALED

PLAN SHOWING THE PROPOSED ADDITIONS TO THE EXISTING BUILDING IN DOOR NO: Q-44, PLOT NO 3754, ARINGAR ANNA NAGAR, MADRAS - 40, BLOCK NO: COR. DIV. NO 66 S.NO: 87/1

P.P dt 18/1/94
By [Signature]

JOINERY DETAILS

C.W. DOORS D/W - 6'4" x 7'0"
 D - 3'6" x 7'0"
 D₁ - 3'0" x 7'0"
 D₂ - 2'6" x 6'6"

C.W. WINDOWS
 W - 3'0" x 4'5"
 W₁ - 5'0" x 4'6"
 W₂ - 6'0" x 4'6"
 W₃ - 2'6" x 4'6"

C.W. VENTILATOR
 V - 3'6" x 2'0"

JOLLY WORK - 6'0" x 4'6"
 GRILL GATE - 5'0" x 6'6"


PRO. AREA DETAILS

	Sq. ft	Sq. m
GROUND FLOOR	1408.31	130.88
FIRST FLOOR	1301.44	120.95
SECOND FLOOR	800.47	74.39
TOTAL	3510.22	326.22
PLOT EXTENT	3760.0	349.44
PLOT COVERAGE	37%	
F.S.I	0.93	


SCALE 1"=8'0" (1:100)

COLOUR INDEX


PROPOSED	[Pattern]
ROAD	[Pattern]
BOUNDRY	[Pattern]
EXISTING	[Pattern]
REGULARIZATION	[Pattern]
DEMOLITION	[Pattern]

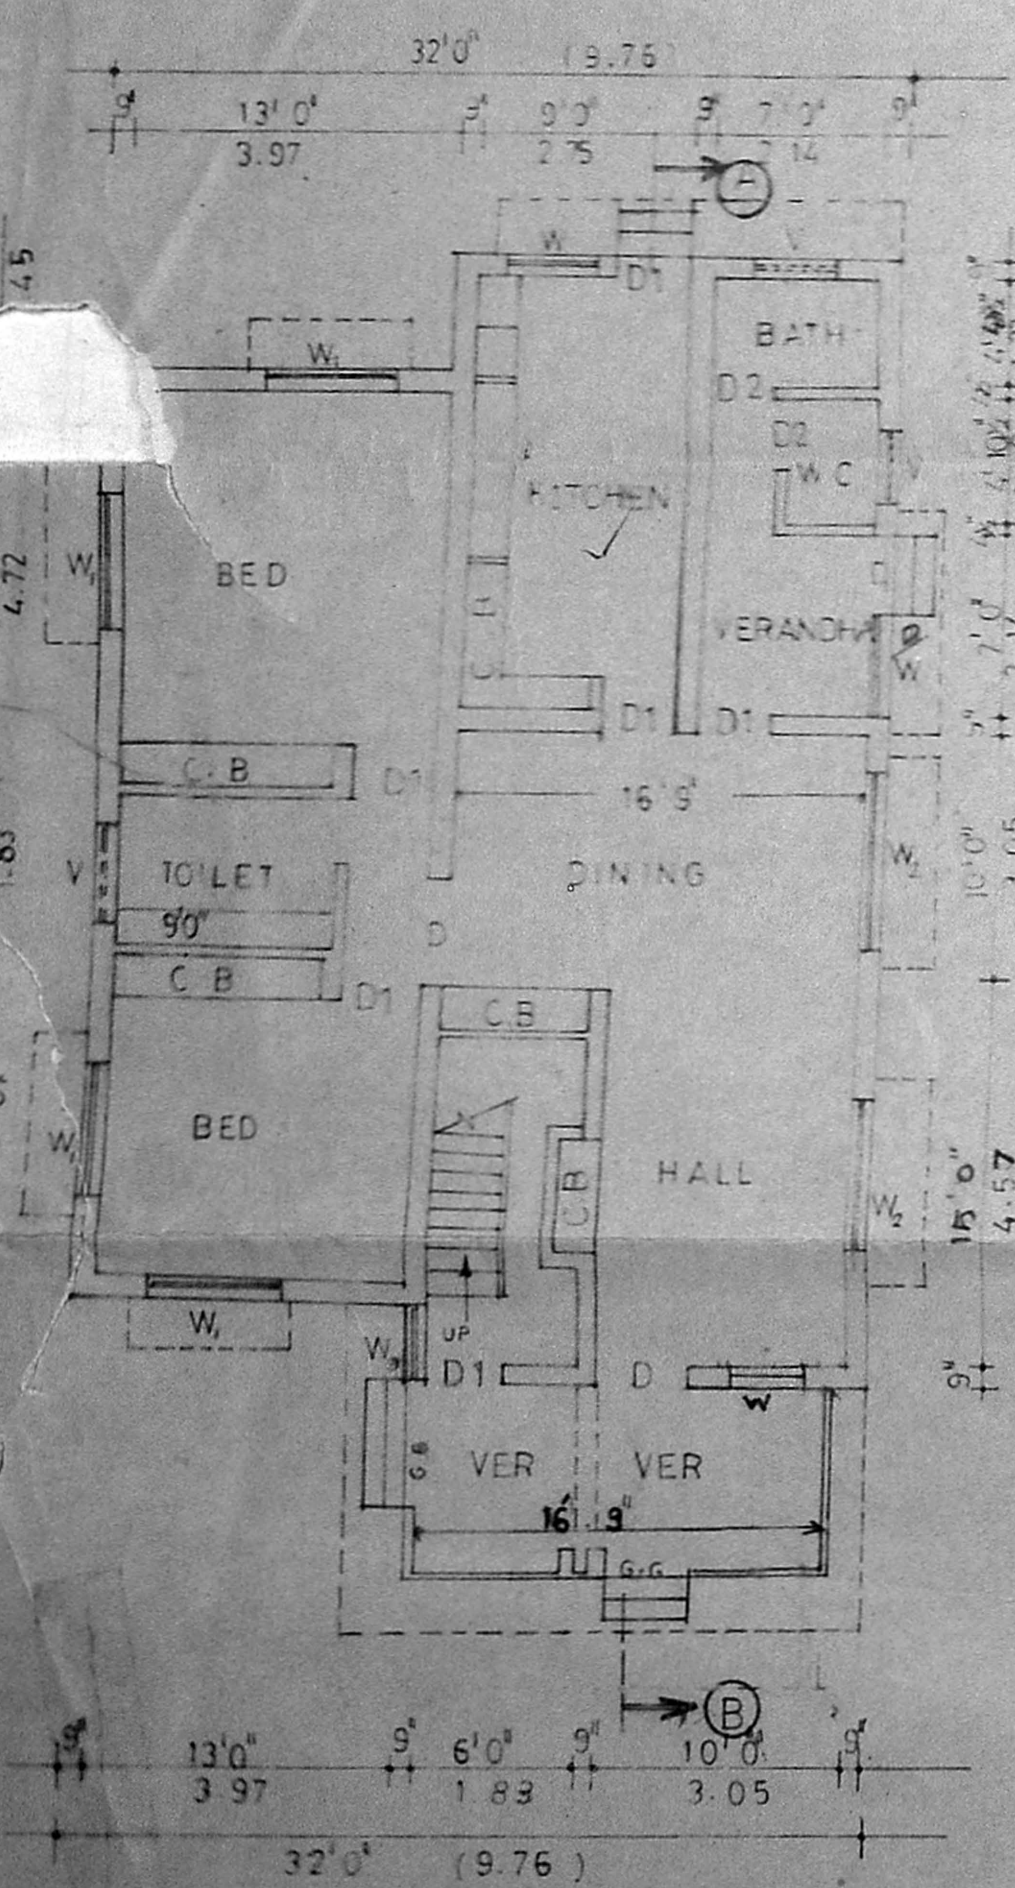


GROUND FLOOR PLAN (EXISTING)

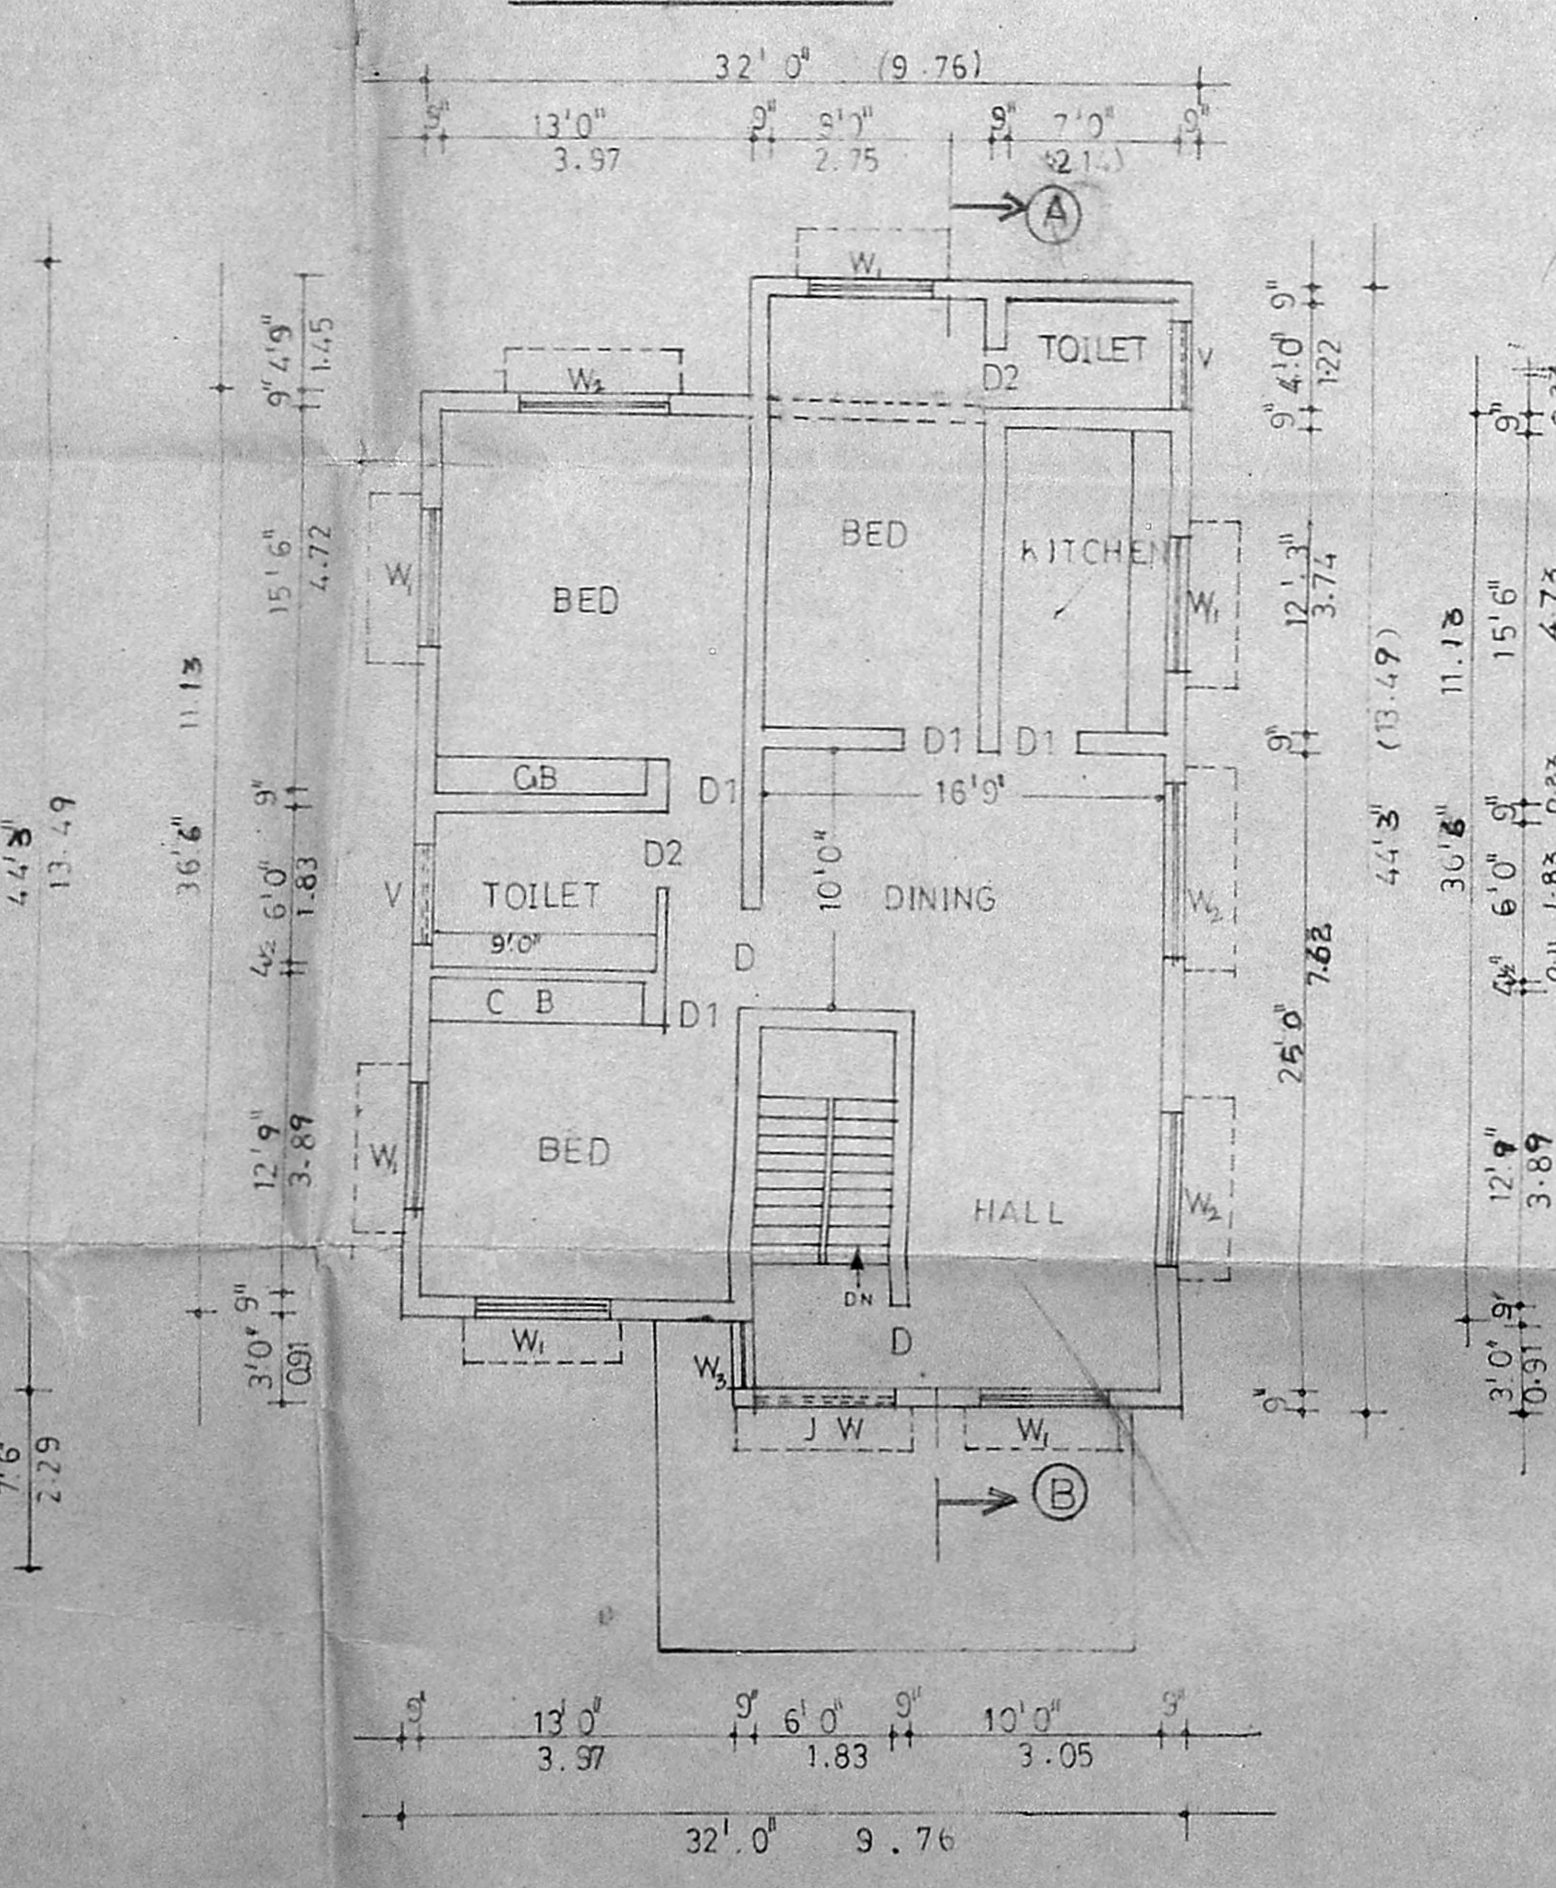


FIRST FLOOR PLAN (EXISTING)

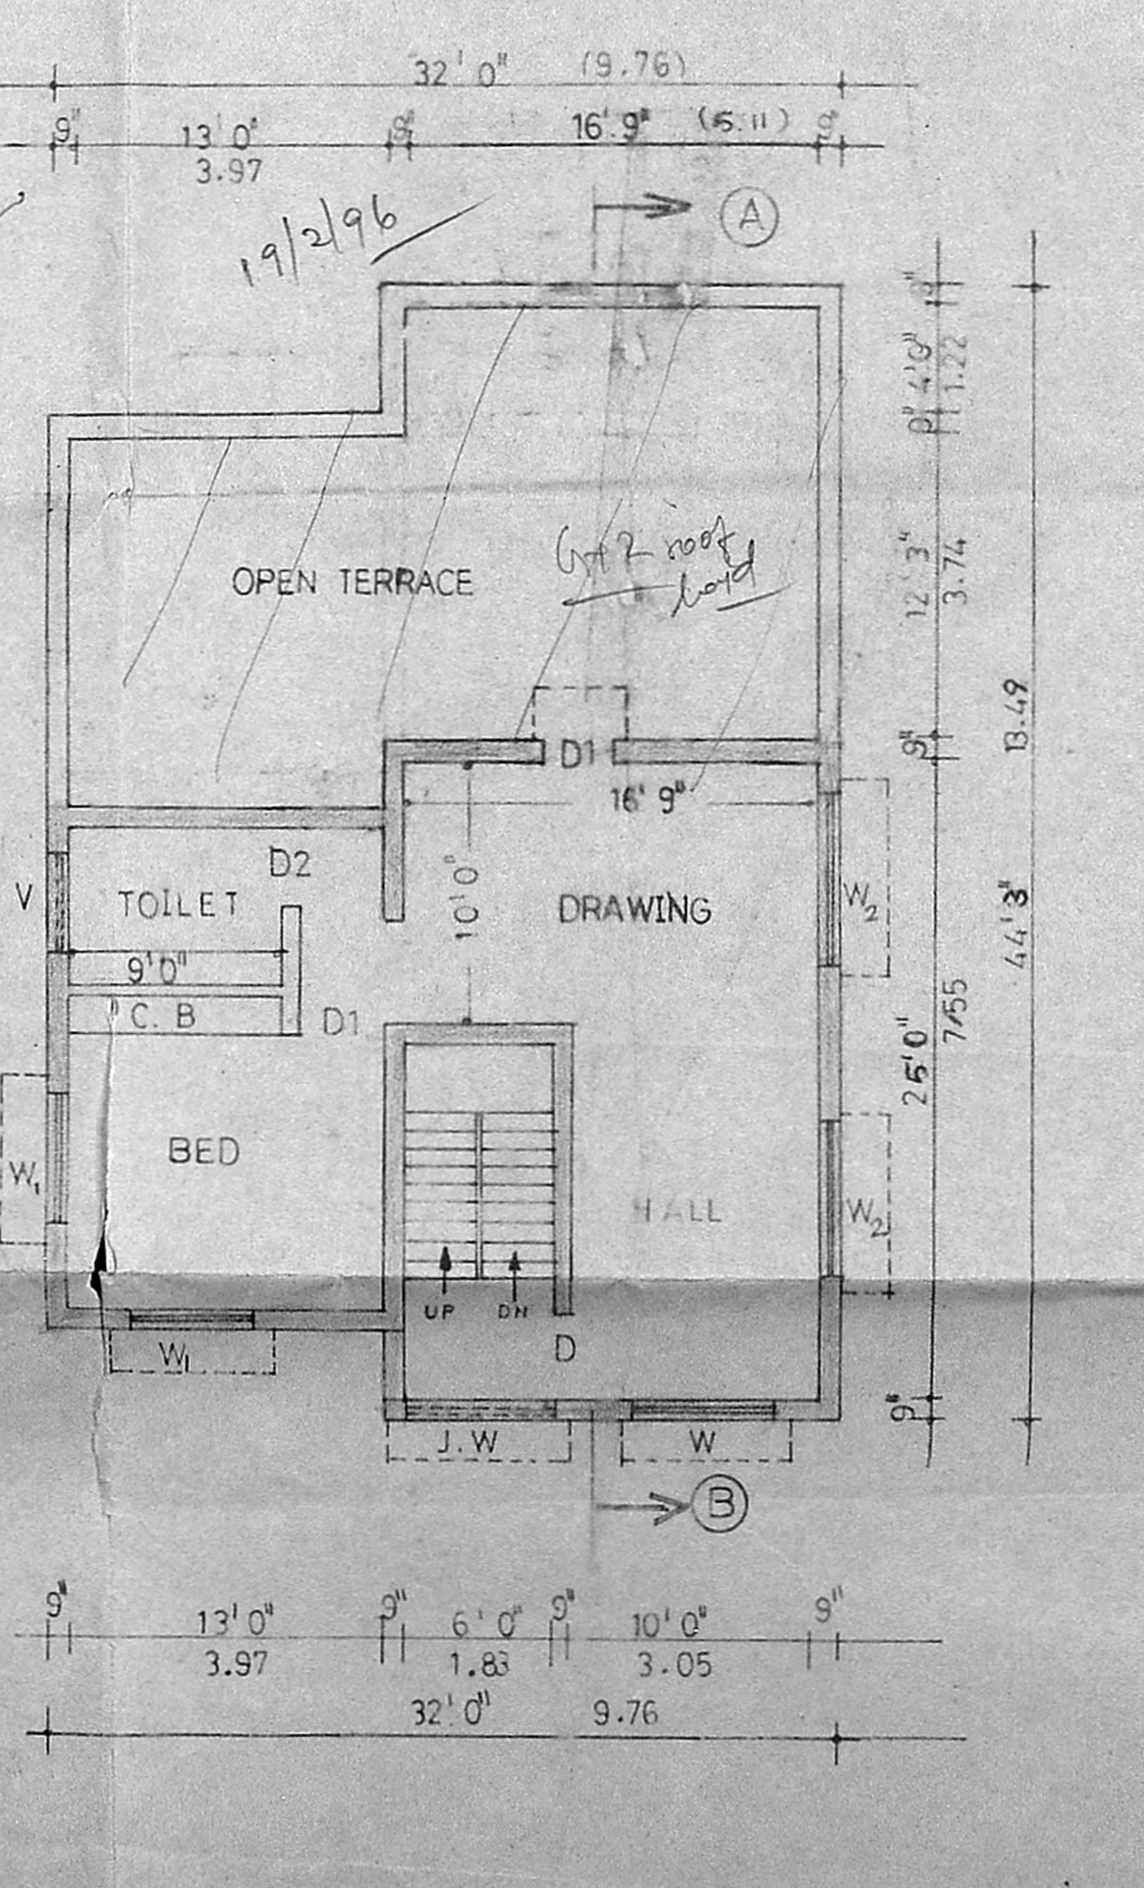

SECOND FLOOR PLAN (PROPOSED)

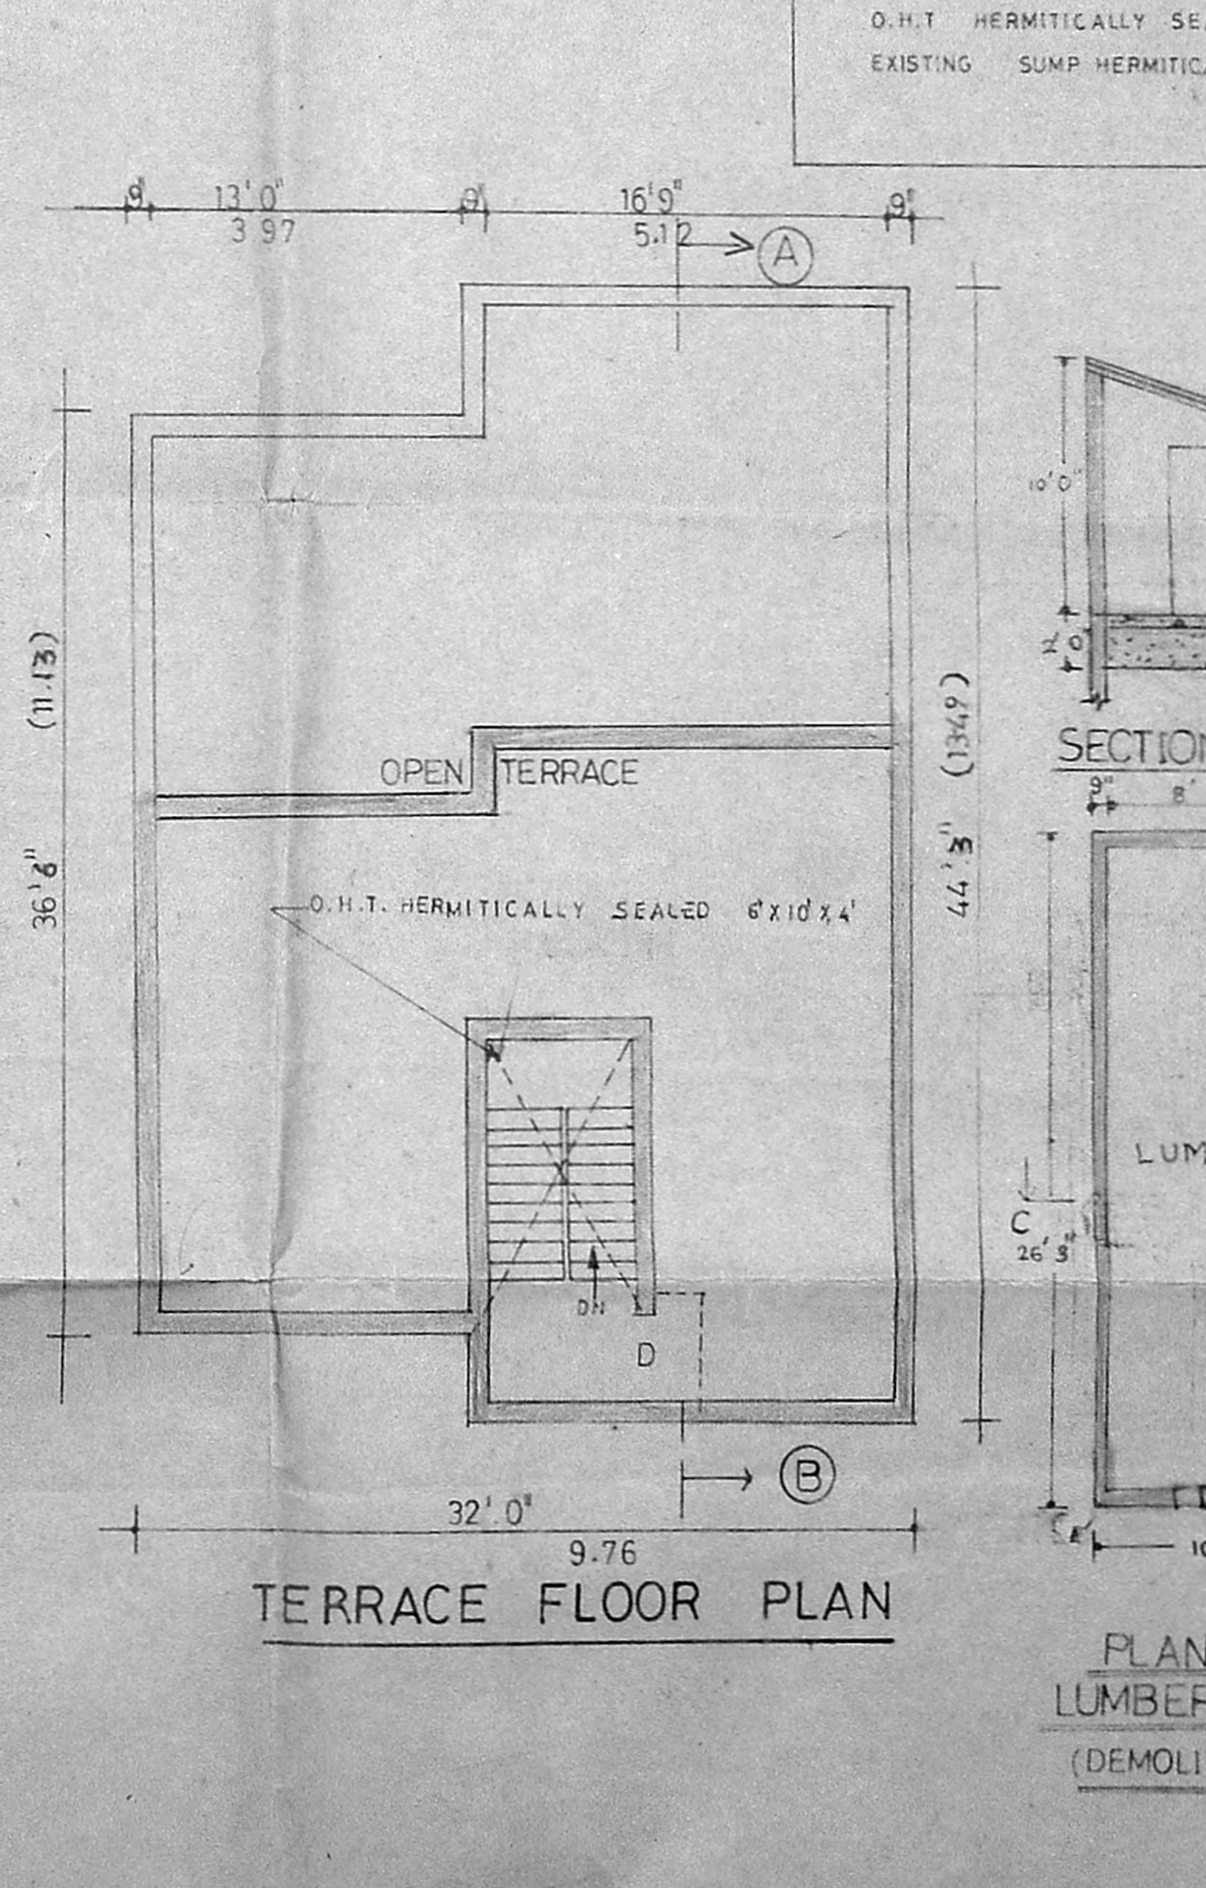

TERRACE FLOOR PLAN

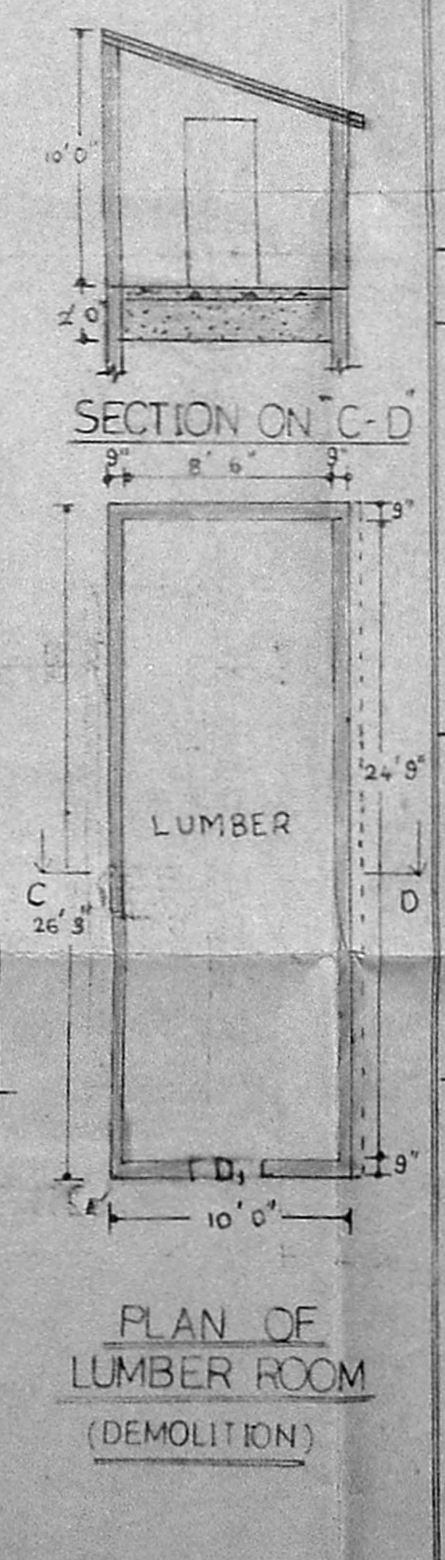

PLAN OF LUMBER ROOM (DEMOLITION)

OWNER

P. Narayanasami
 P. NARAYANASAMI
 CONSULTING CIVIL ENGINEER
 LICENSED SUPERVISOR
 CORPORATION OF MADRAS
 LICENSE NO: 21
 28, Melpada Mathu Street
 Nungambakkam
 MADRAS - 600 031