



FRONT ELEVATION

Planning Permit No. A/15937/751/93
APPROVED
 SUBJECT TO THE CONDITIONS IN THIS OFFICE LETTER.
 No. A2/6852/93 Date: -11-93
 M. N. K. Raghunath
 4/11/93
 FOR MEMBER SECRETARY
 MADRAS METROPOLITAN
 DEVELOPMENT AUTHORITY
 MADRAS - 600 008

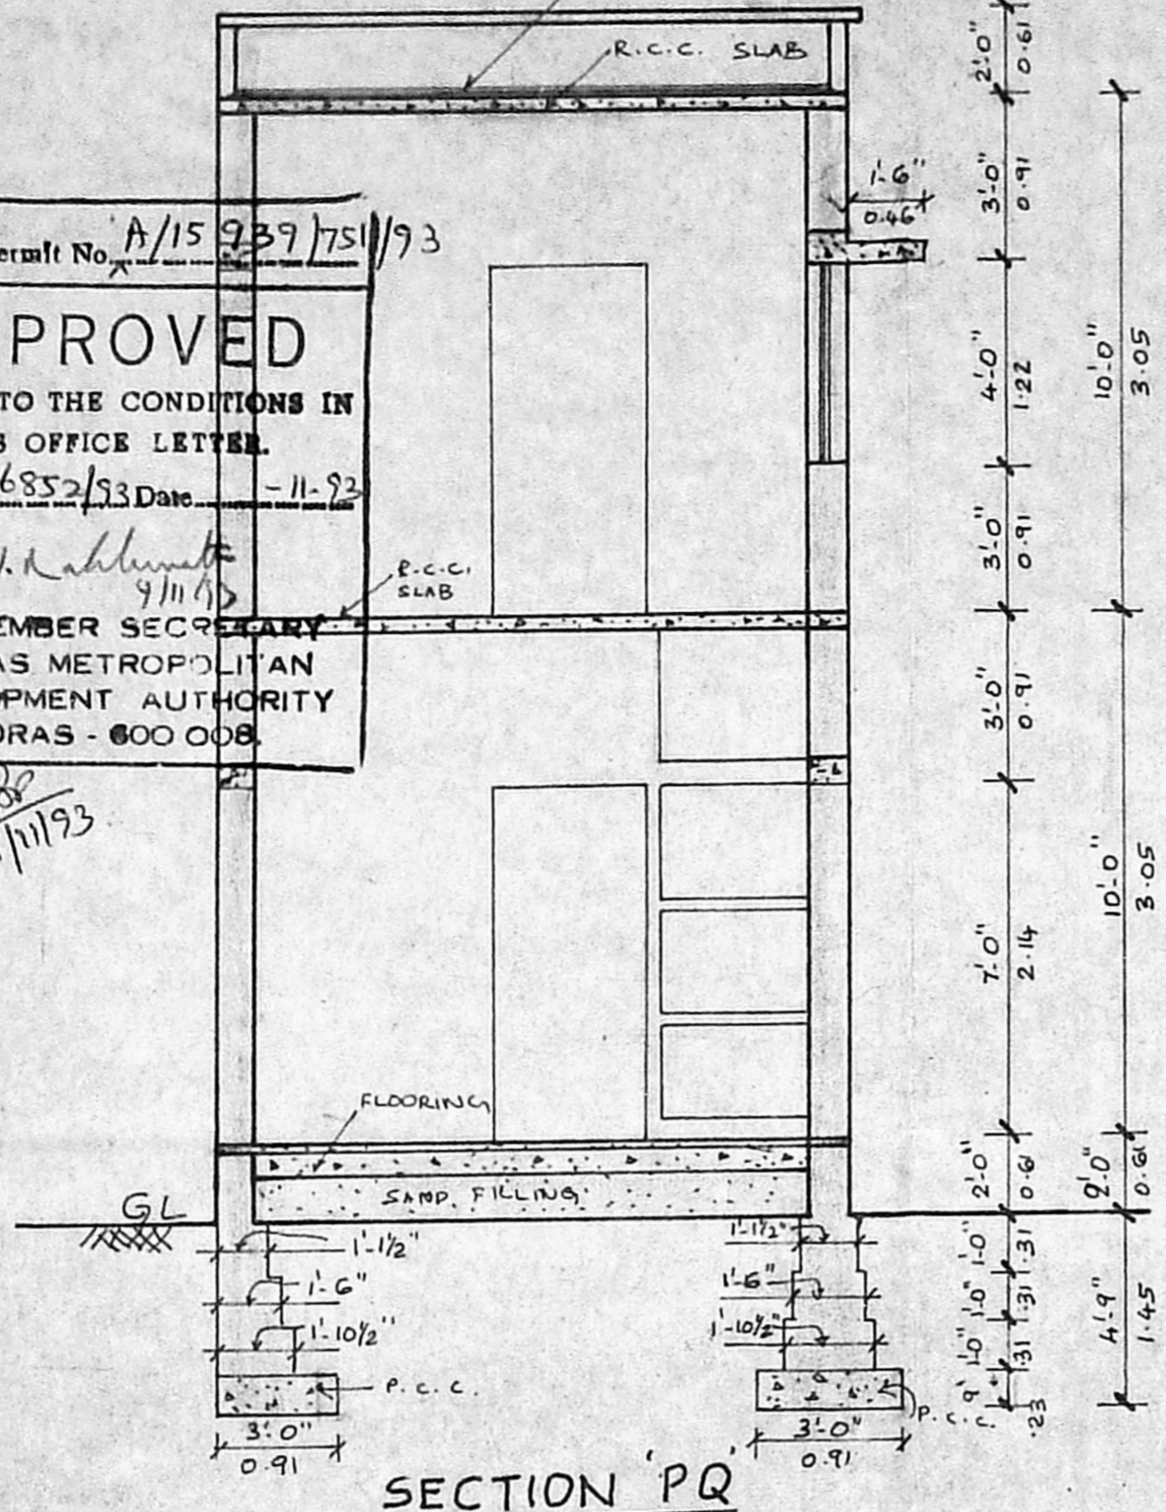


SECTION 'PQ'


A2) 6852/93
 SCRUTINY PLAN

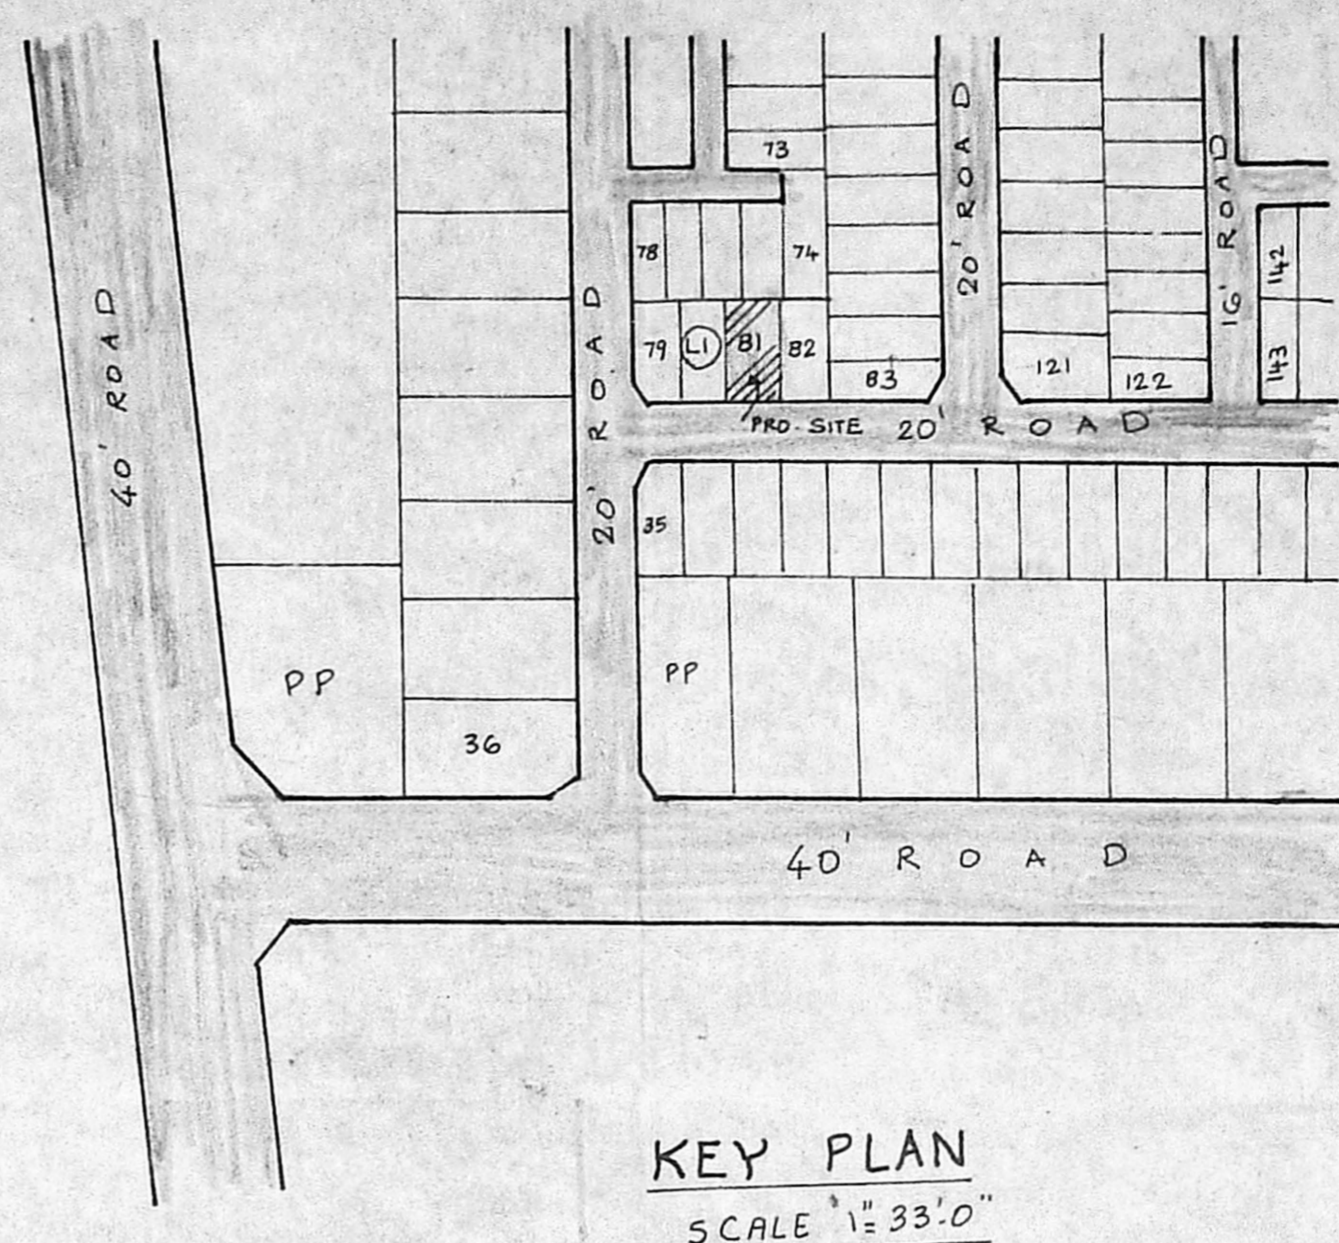


KEY PLAN
 SCALE 1" = 33' 0"

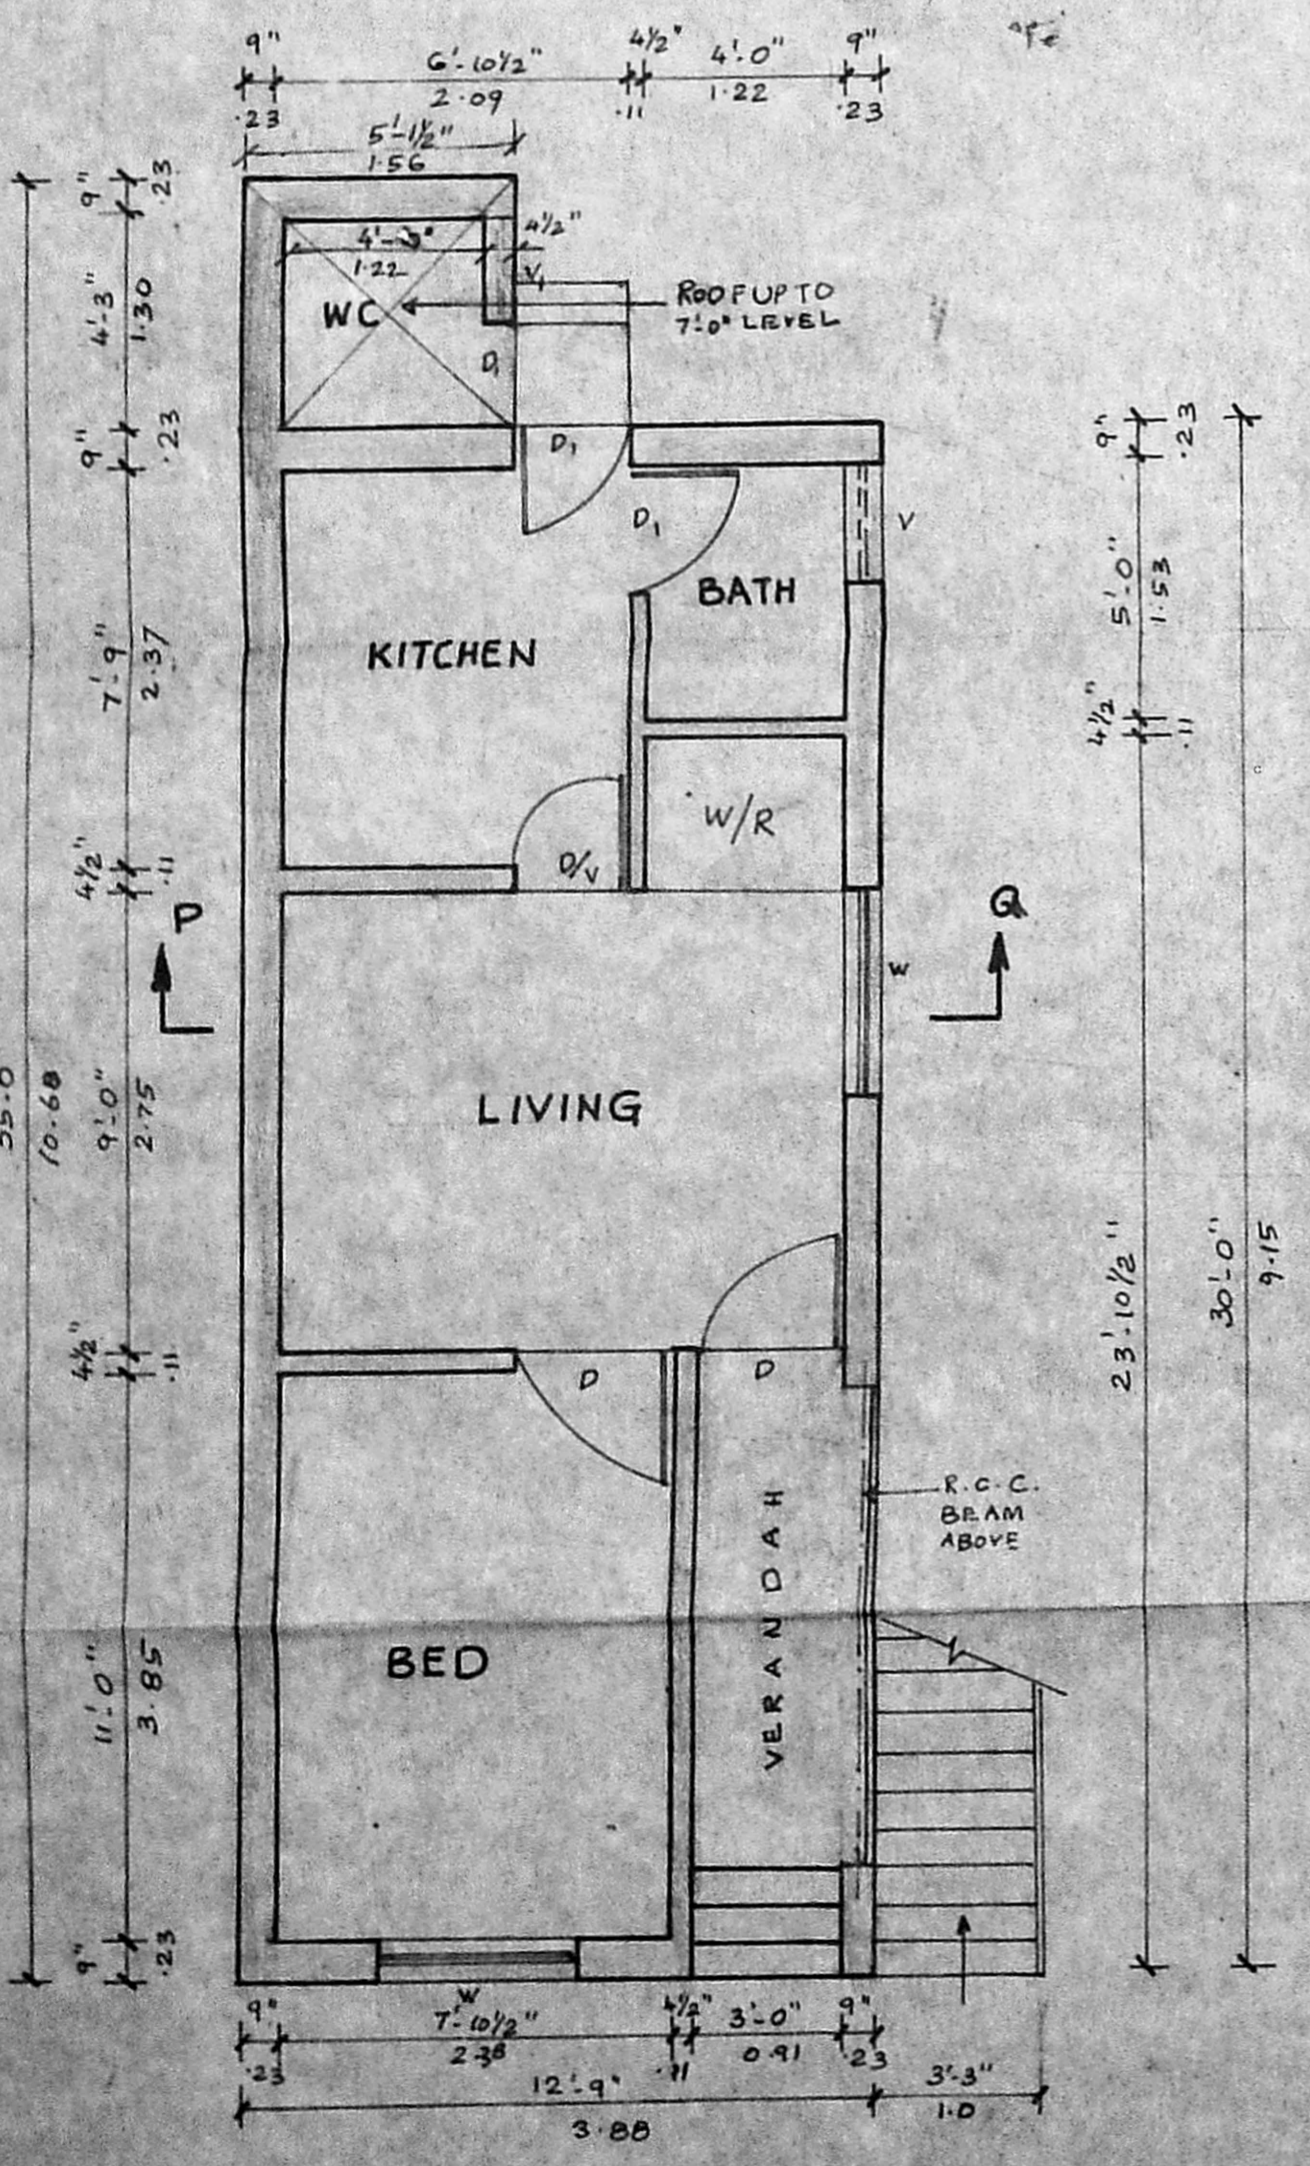

GROUND FLOOR PLAN

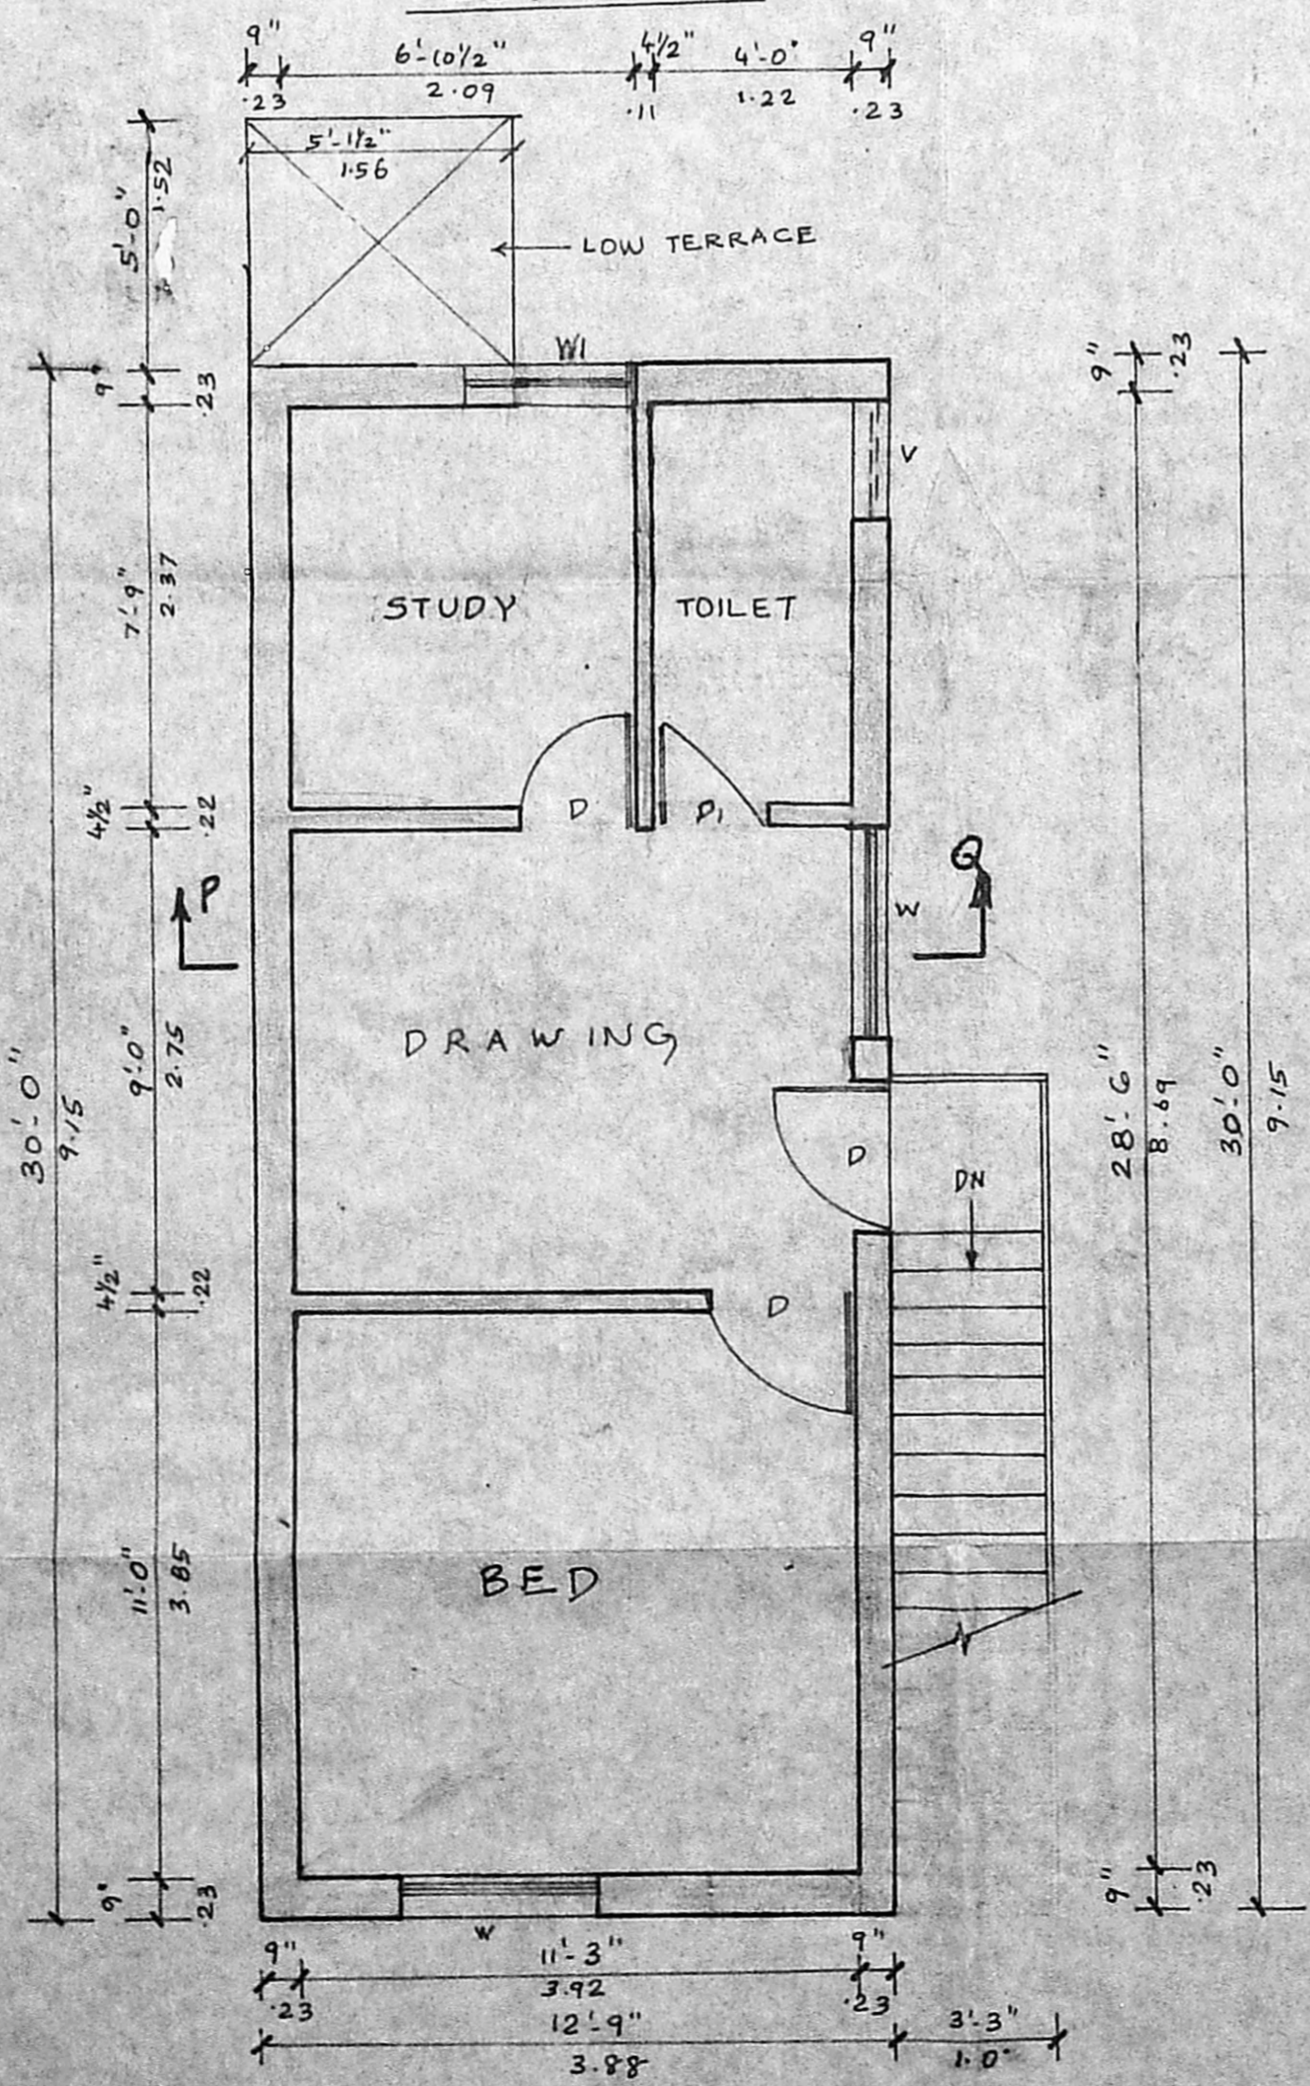

FIRST FLOOR PLAN

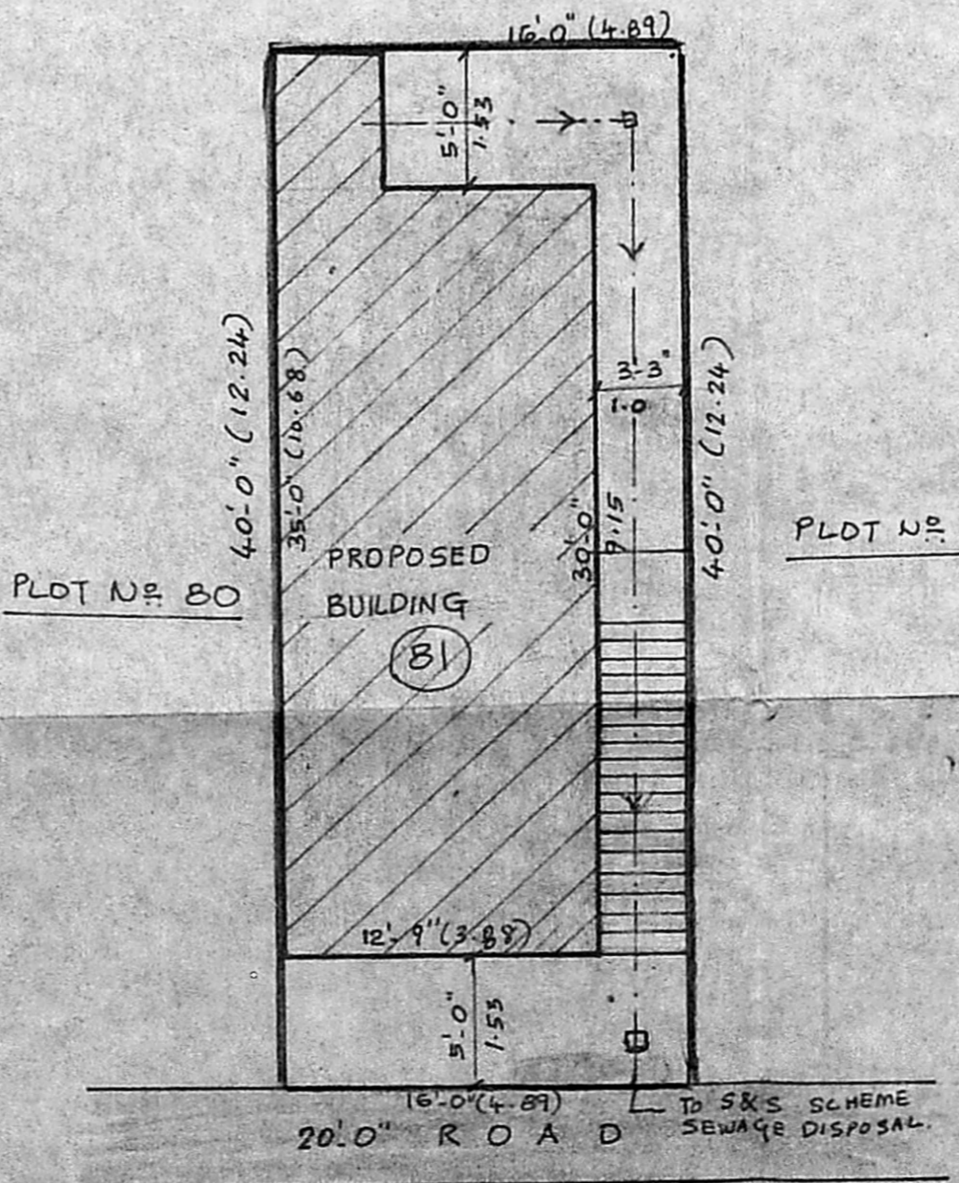

SITE PLAN
 SCALE 1" = 8' 0"

AS 294/83
 60m²
 5.29 x 11.54 = 60.97
 G.F = 12' 9" x 35' = 446.25 sq ft
 5.1/2 x 50' = 255.62
 420.63 sq ft
 or 39.09 m² (Apt)
 FF = 30' x 12' 9" = 387 sq ft or 35.54 m²

SCHEDULE OF JOHREY'S

D DOOR PANELLED	3'0" x 7'0"	0.91 x 2.12
D ₁ DOOR PANELLED	2'6" x 7'0"	0.76 x 2.12
W WINDOW GLAZED	5'0" x 4'0"	1.52 x 1.22
W ₁ WINDOW GLAZED	4'0" x 4'0"	1.22 x 1.22
V VENTILATOR GLAZED	2'0" x 2'0"	0.61 x 0.61
V ₁ LOUVERED VENTILATOR	1'9" x 2'0"	0.54 x 0.61

SPECIFICATIONS

- FOUNDATION IN P.C.C. 1:4:8
- BRICK MASONRY WALL IN CM 1:5
- PLASTERING IN CM 1:3
- R.C.C. ROOF SLAB 1:2:4
- WEATHERING COURSE BJLC 1:3:5 MIX.

INDEX

- PROPOSED
- EXISTING ROADS
- PLOT BOUNDARY

PLAN SHOWING THE PROPOSED RESIDENTIAL BUILDING IN PLOT NO. 81, LIG I, BLOCK I, VELACHERY, SITES AND SERVICES SCHEME, MADRAS.

SCALE : 4 FEET TO AN INCH

AREA STATEMENT

PLOT AREA	: 640 SQFT	59.46 SQ.M
PROPOSED GROUND FLOOR	: 408.12 SQFT	37.9 SQ.M
PROPOSED FIRST FLOOR	: 382.5 SQFT	35.5 SQ.M
PLOT COVERAGE	: 63.75%	

M. Deena Kumar
 SIGNATURE OF OWNER

M. R. Deena Kumar
 M. R. DEENA KUMAR, D.C.E.,
 Consulting Civil Engineer & Contractor,
 Madras Corporation Licensed Surveyor,
 LICENCE NO. 139
 12, SIXTH MAIN ROAD,
 JAWAHAR NAGAR, AGARAM,
 MADRAS-600082

SIGNATURE OF LICENSED SURVEYOR