



BUILDING AT DOOR NO 134,
VARASIDHI VINAYAGAR KOIL STREET
SAIDAPET, MADRAS 15
S. NO. 17 BLOCK NO 26
CORP. DIVISION NO.

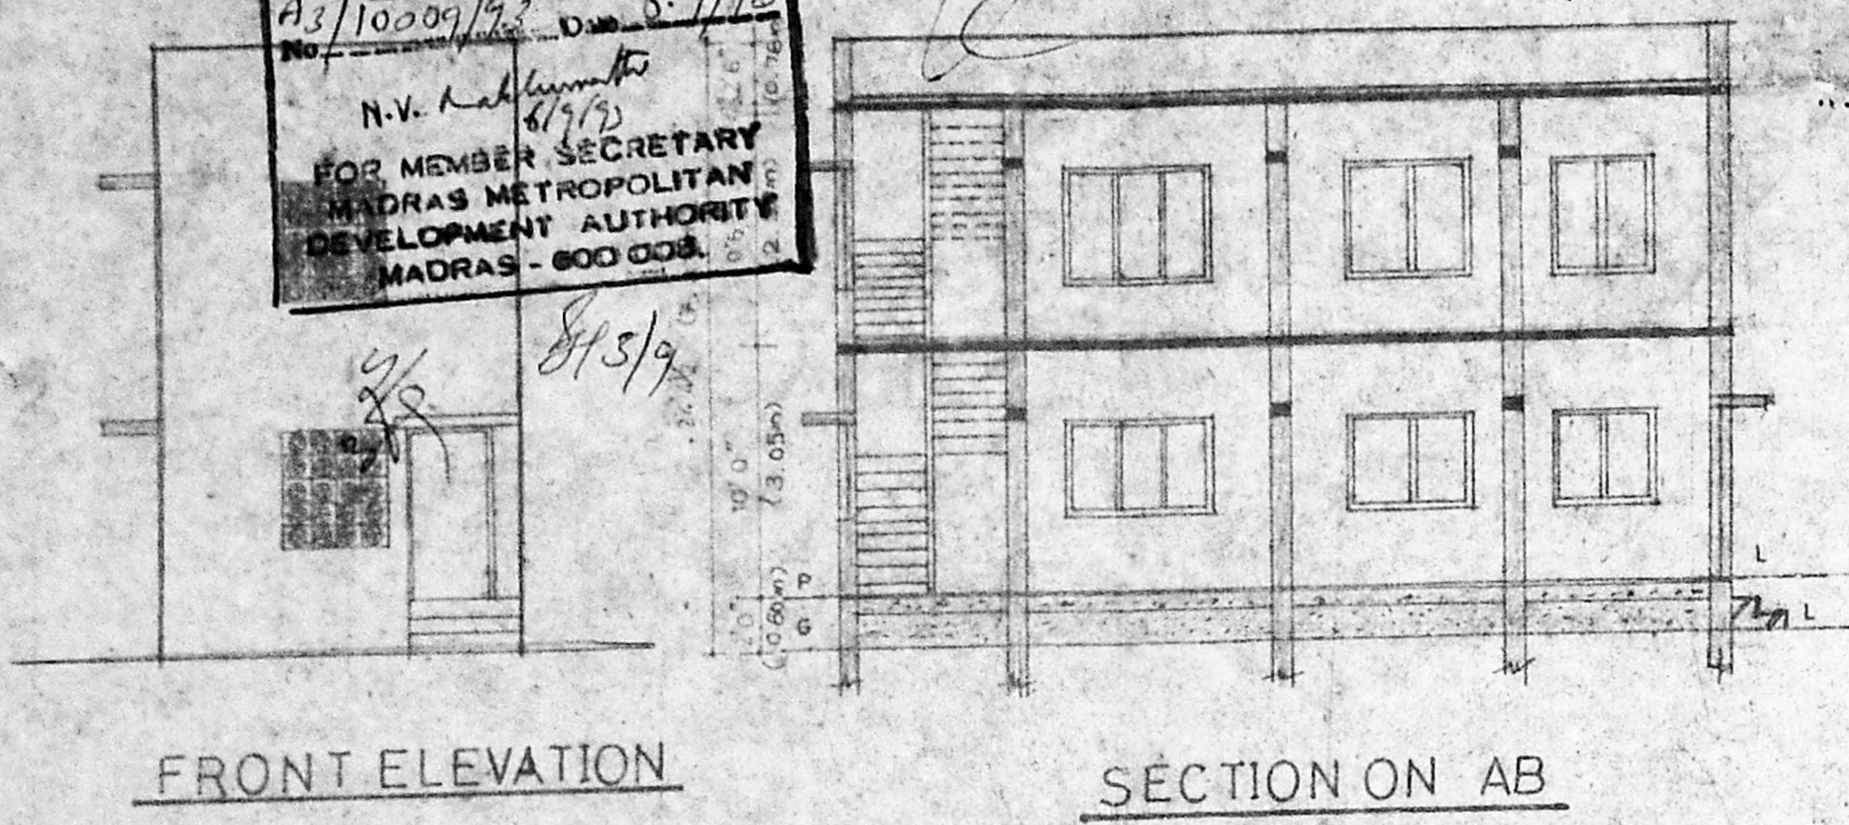

- SPECIFICATIONS:**
 FOUNDATION DETAILS
 SAND FILLING
 R.C.C. 1:2:8
 FINISHED FLOOR LEVEL MOSAIC
 R.C.C. LINTEL
 PRO. R.C.C. ROOF SLAB 1:2:4
 WEATHERING COURSE
 PARAPET WALL 2'6" HT.

A/15846/649/93
 Planning Permit No. **APPROVED**
 SUBJECT TO THE CONDITIONS IN
 THIS NOTICE LETTER.
 No. A3/10009/93 Date 6.9/93
 N.V. Kulkarni
 FOR MEMBER SECRETARY
 MADRAS METROPOLITAN
 DEVELOPMENT AUTHORITY
 MADRAS - 600 008.

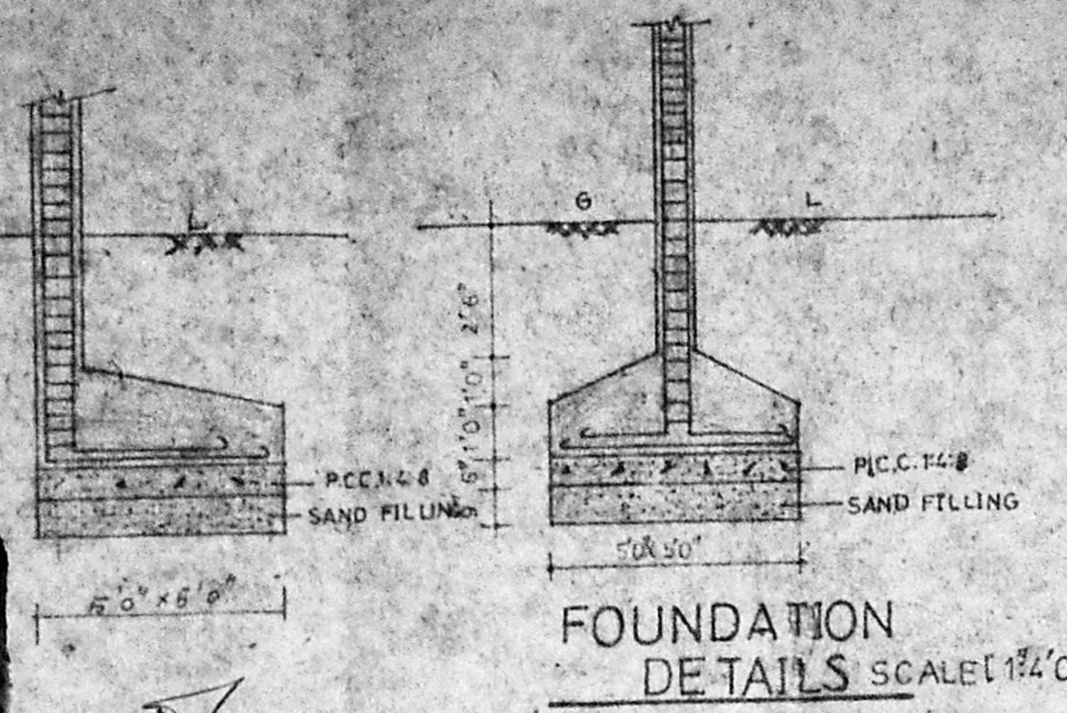

SCALE : 1"=8' [1:100]

Handwritten signature/initials

SCHEDULE OF JOINERY

DOORS

D	3'3" X 7'0"
D ₁	3'0" X 7'0"
D ₂	2'6" X 7'0"

WINDOWS

W	6'0" X 4'6"
W ₁	4'0" X 4'6"

VENTILATOR

V	3'0" X 2'0"
J	4'0" X 4'6"

LEGEND

PROPOSED	
ROAD	
SITE BOUNDARY	

AREA STATEMENTS

	SQ. FT.	SQ. M.
PLOT AREA	864	80.30
GROUND FLOOR AREA	516.25	47.98
FIRST FLOOR AREA	516.25	47.98
TOTAL	1032.50	95.96
PLOT COVERAGE	60%	
F.S.I	1.2	





S. Rajesekar

OWNER

P. Narayanasami

Pb:82 5389 Re-
 P. NARAYANASAMI 8264535 Off
 CONSULTING CIVIL ENGINEER
 LICENSED SURVEYOR
 CORPORATION OF MADRAS
 LICENCE NO: 21
 28, Melpadi Muthu Street
 Nungambakkam
 MADRAS - 600 034.

LICENSED SURVEYOR

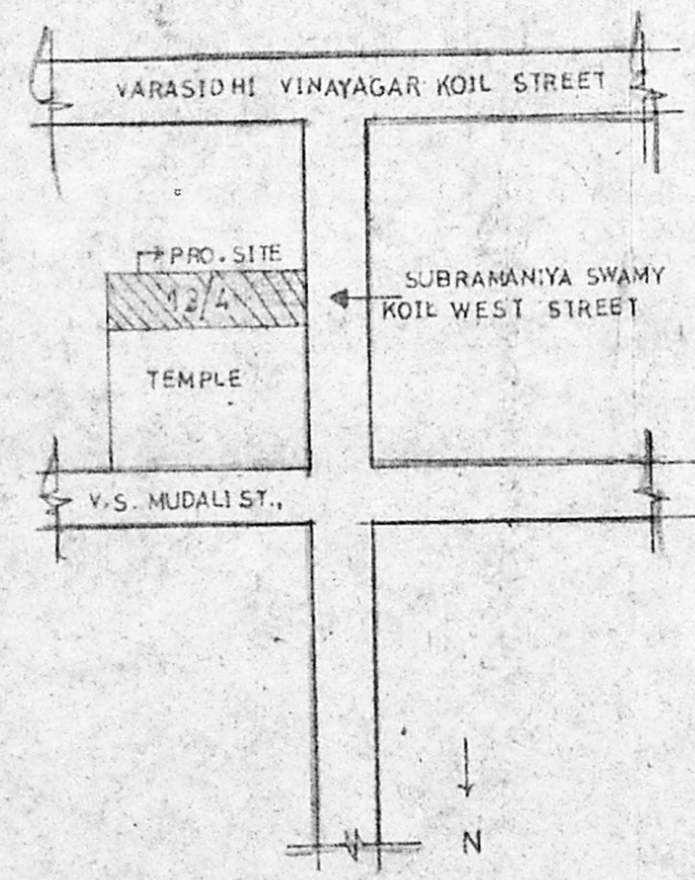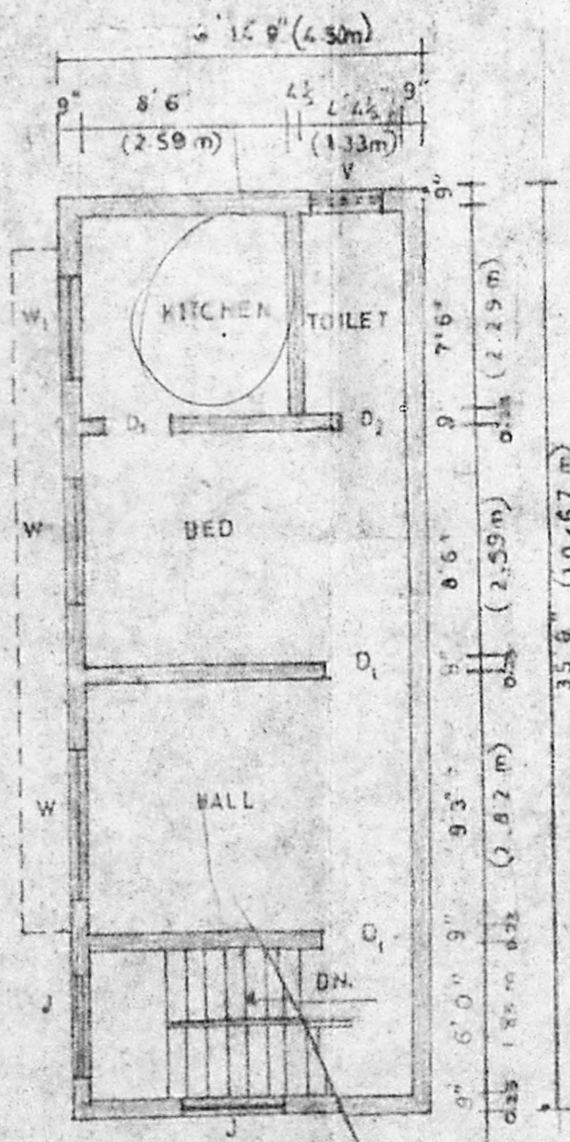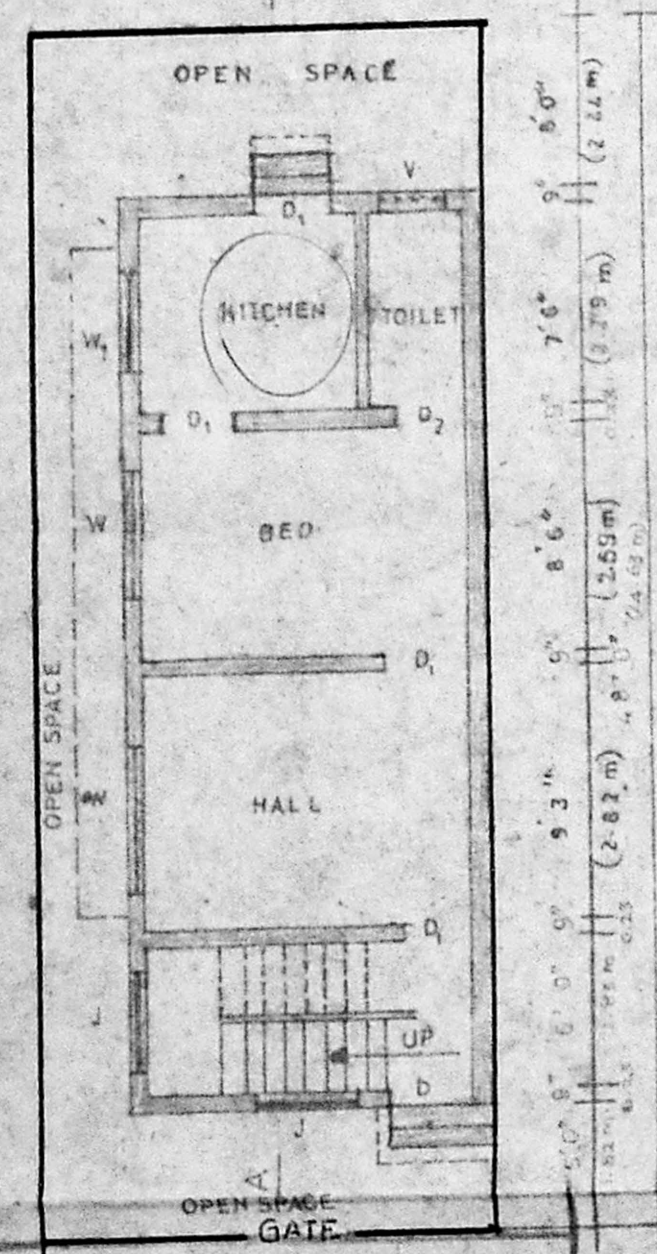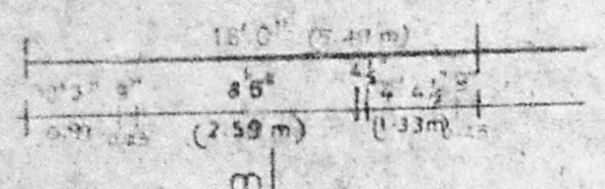

SITE CUM GROUND FLOOR PLAN

FIRST FLOOR PLAN

KEY PLAN [NOT TO SCALE]