




A/15898/710/93

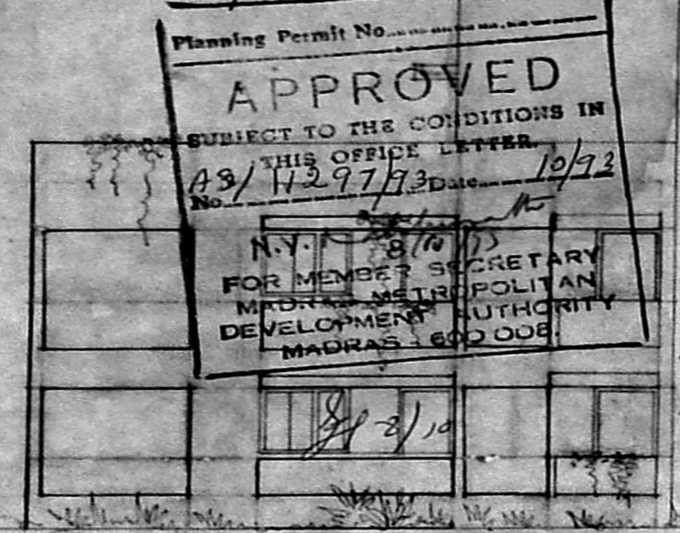

FRONT ELEVATION

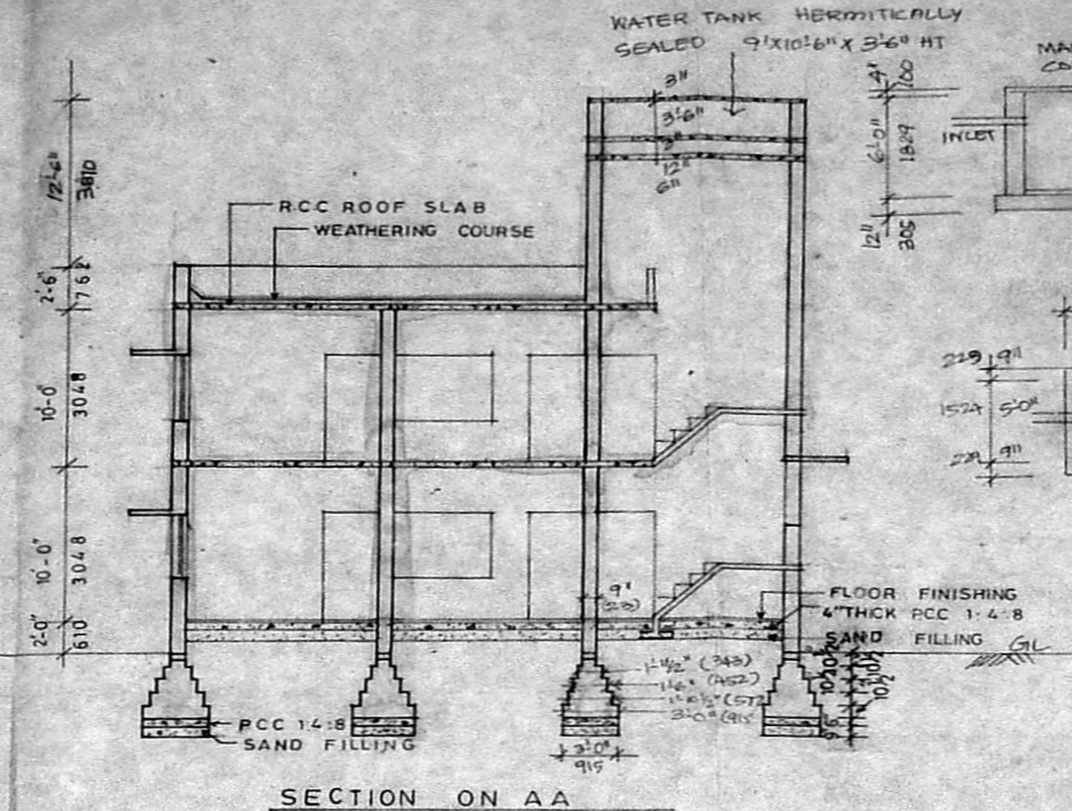


SECTION ON AA

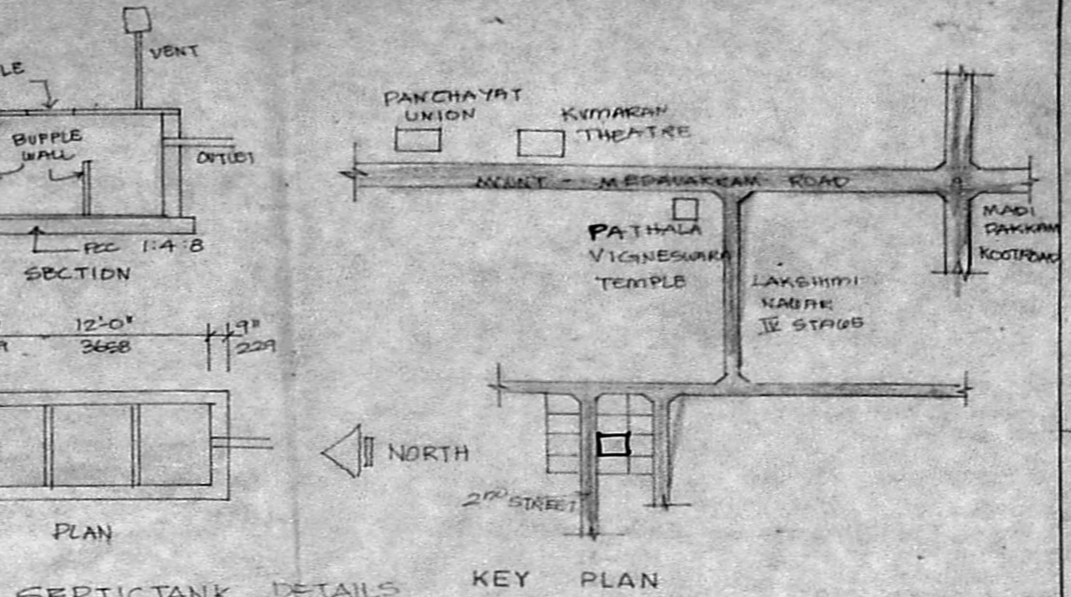


SEPTICTANK DETAILS

KEY PLAN

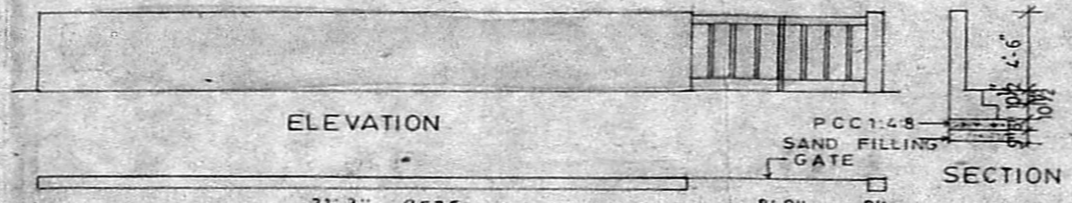


ELEVATION

SECTION

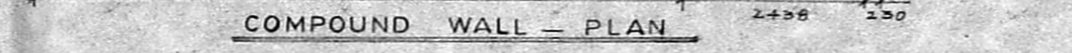


COMPOUND WALL - PLAN


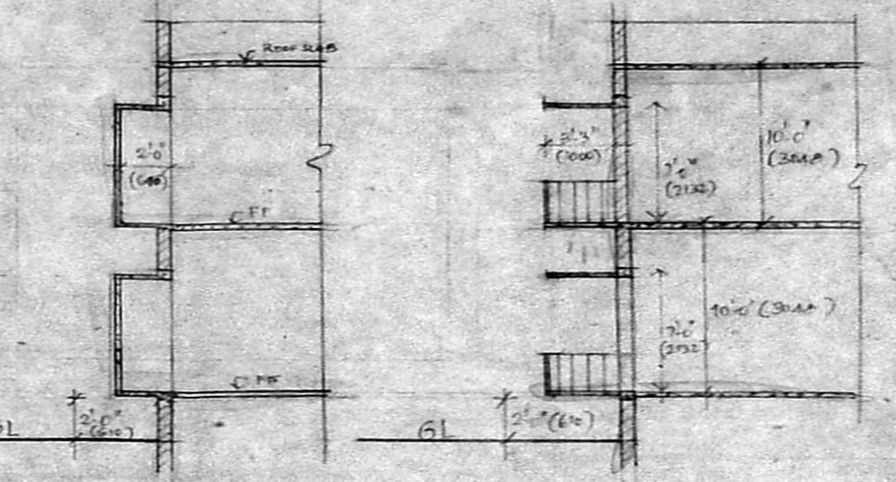


PART SECTION XX (SHOWING WARDROBE)


PART SECTION YY (SHOWING BALCONY)

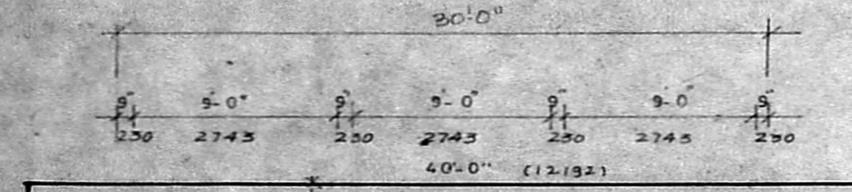

GROUND FLOOR PLAN CUM SITE PLAN

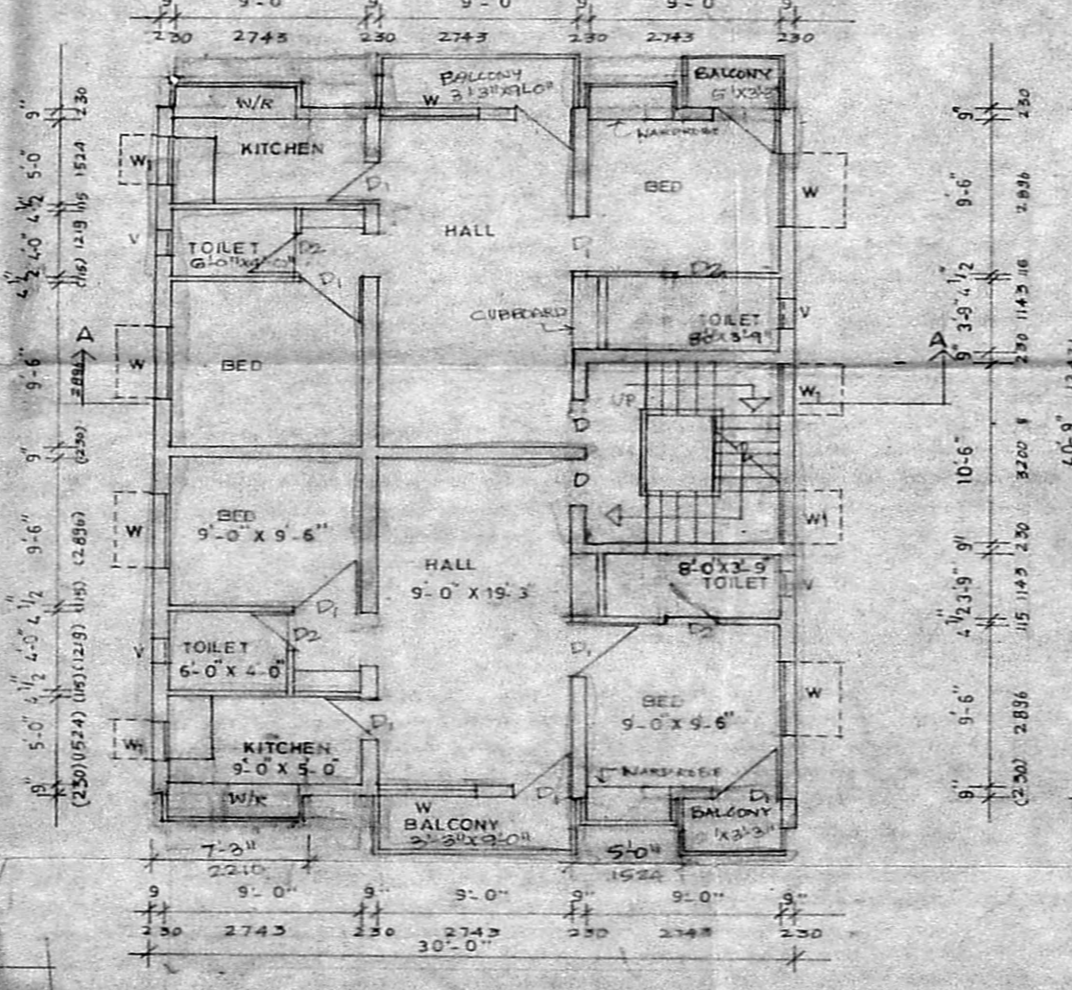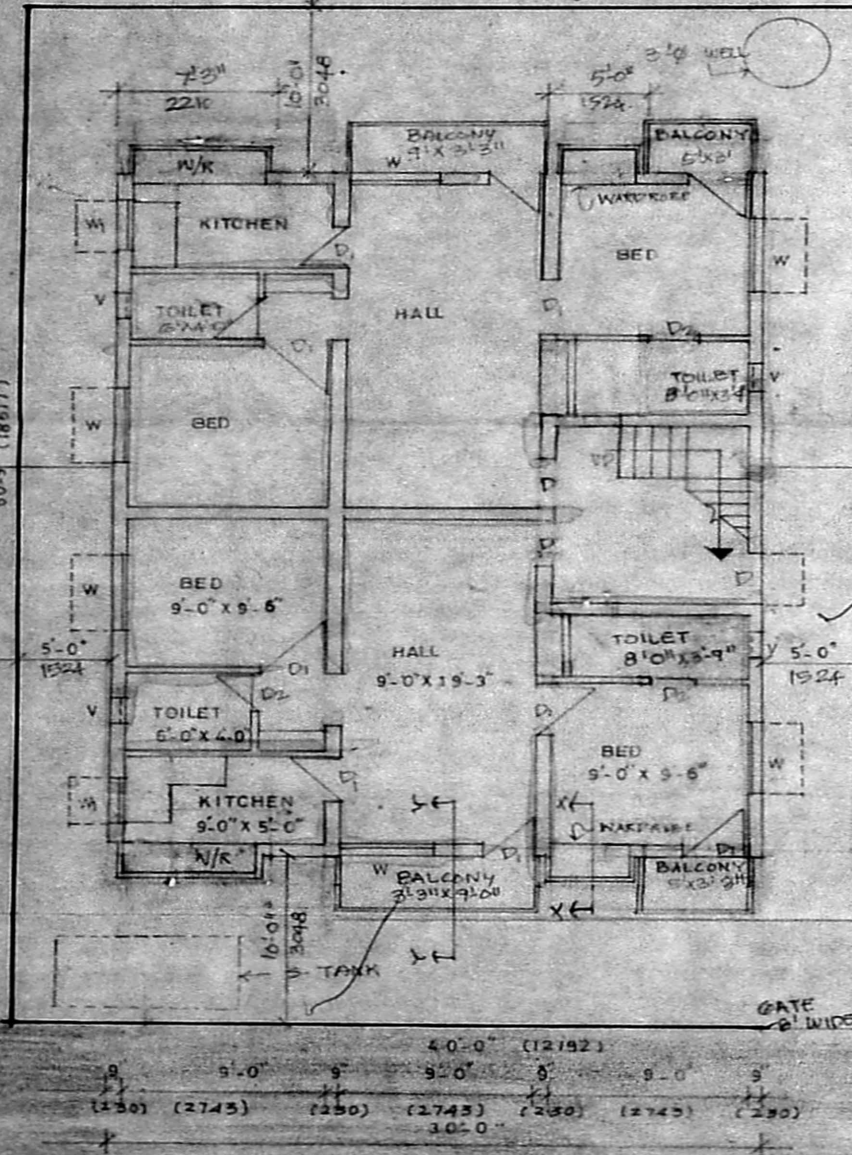

FIRST FLOOR PLAN

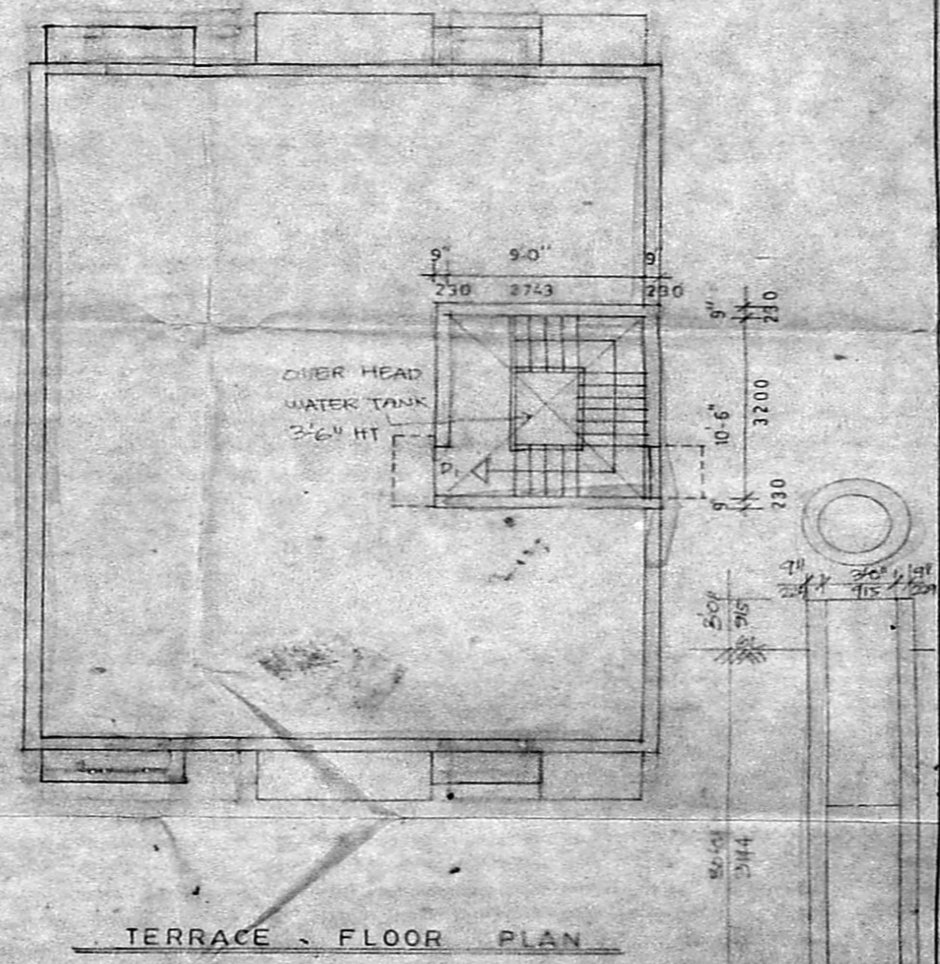

TERRACE FLOOR PLAN

WELL DETAILS

SCHEDULE OF JOINERY

D <sub>1</sub> - NEW PANELLED DOOR	- 3'-3" x 6'-6" (991 X 1981)
D <sub>2</sub> - CW FLUSH DOOR	- 3'-0" x 6'-6" (914 X 1981)
D <sub>3</sub> - CW FLUSH DOOR	- 2'-6" x 6'-6" (762 X 1981)
W - CW GLAZED WINDOW	- 4'-0" x 4'-0" (1219 X 1219)
W - CW GLAZED WINDOW	- 3'-0" x 3'-0" (914 X 914)
V - CW GLAZED VENTILATOR	- 2'-0" x 2'-0" (610 X 610)

AREA STATEMENT

PLOT AREA	2445 SQ FT	226.215 SQ M
GROUND FLOOR AREA	1360.06 SQ FT	126.05 SQ M
FIRST FLOOR AREA	1360.06 SQ FT	126.05 SQ M
TERRACE FLOOR AREA	126	11.71
TOTAL AREA	2846 SQ FT	263.71 SQ M
PLOT COVERAGE	56%	
F S I		

PROPOSED RESIDENTIAL FLATS  
 AT PLOT NO 38 SINO 96/4 133  
 TALAKANANCHERI VILLAGE SAIDAPET  
 TALUK

COLOUR CODE REFERENCE

PROPOSED	[Symbol]
SITE BOUNDARY	[Symbol]
ROAD	[Symbol]

DRG NO. SCALE 1" = 8'-0"

**B. AYYAPPAN, B.Arch.,**  
 ARCHITECT AND LICENSED SURVEYOR  
 CORPORATION OF MADRAS,  
 A.A. 73,  
 23, SECOND AVENUE,  
 INDIRA NAGAR MADRAS-28

LICENCED SURVEYOR  
 OWNER / POWER AGENT

*Jayaraman*