



ELEVATION

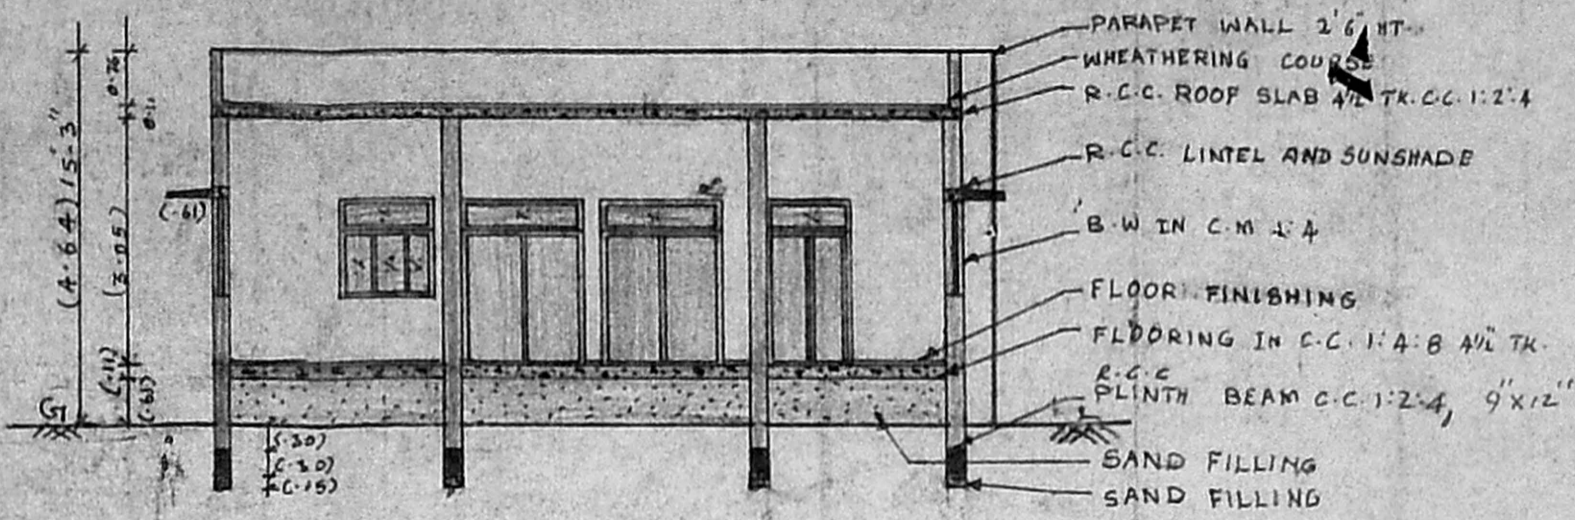


SECTION ON AB

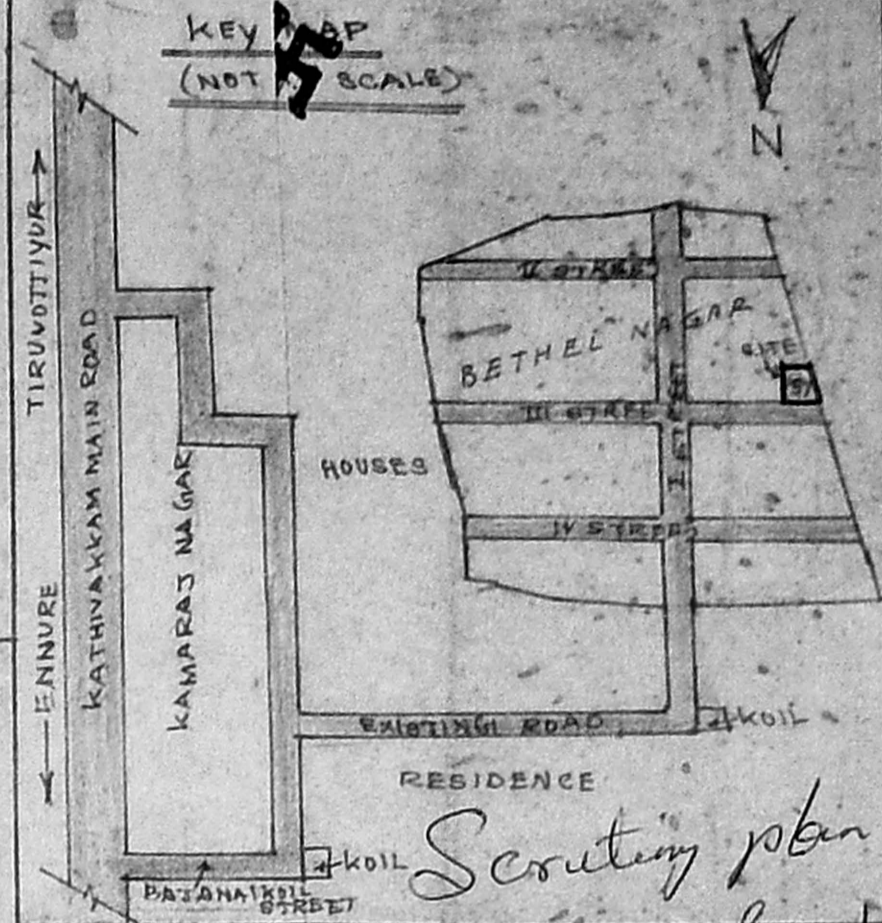


AREA DETAILS

SITE AREA : 1752.38 FT (163.04 m²)
 PLINTH AREA : 5198.9 FT (48.25 m²)
 PLOT COVERAGE : 29.6%
 F.S.I. : 0.3
 MEASUREMENTS SHOWN IN BRACKETS ARE IN METRES

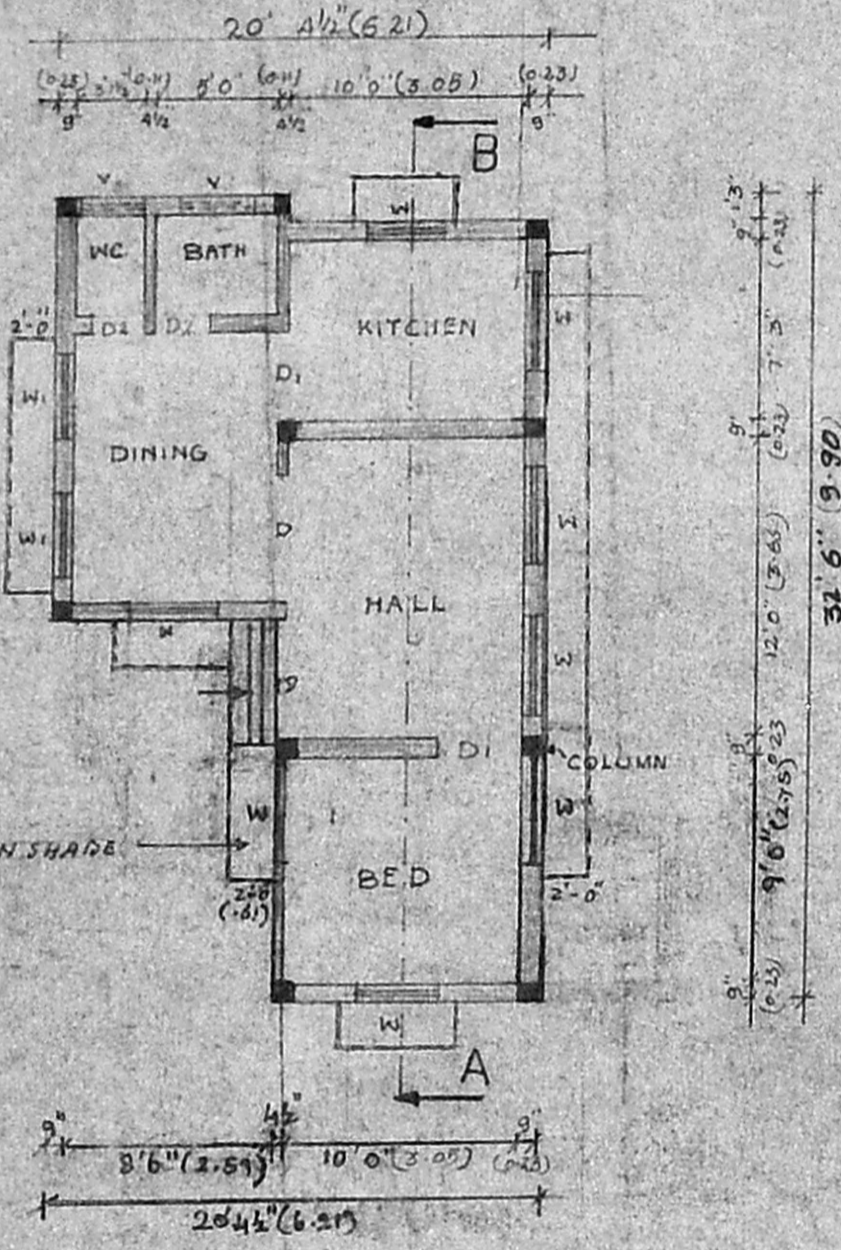


PLAN

Planning Permit No. A/16099/91/93
APPROVED
 SUBJECT TO THE CONDITIONS IN THIS OFFICE LETTER.
 No. A3/12089/93 Date: 12/2/93
 O/C N.V. Nethimathi
 FOR MEMBER SECRETARY
 MADRAS METROPOLITAN
 DEVELOPMENT AUTHORITY
 MADRAS - 600 008.

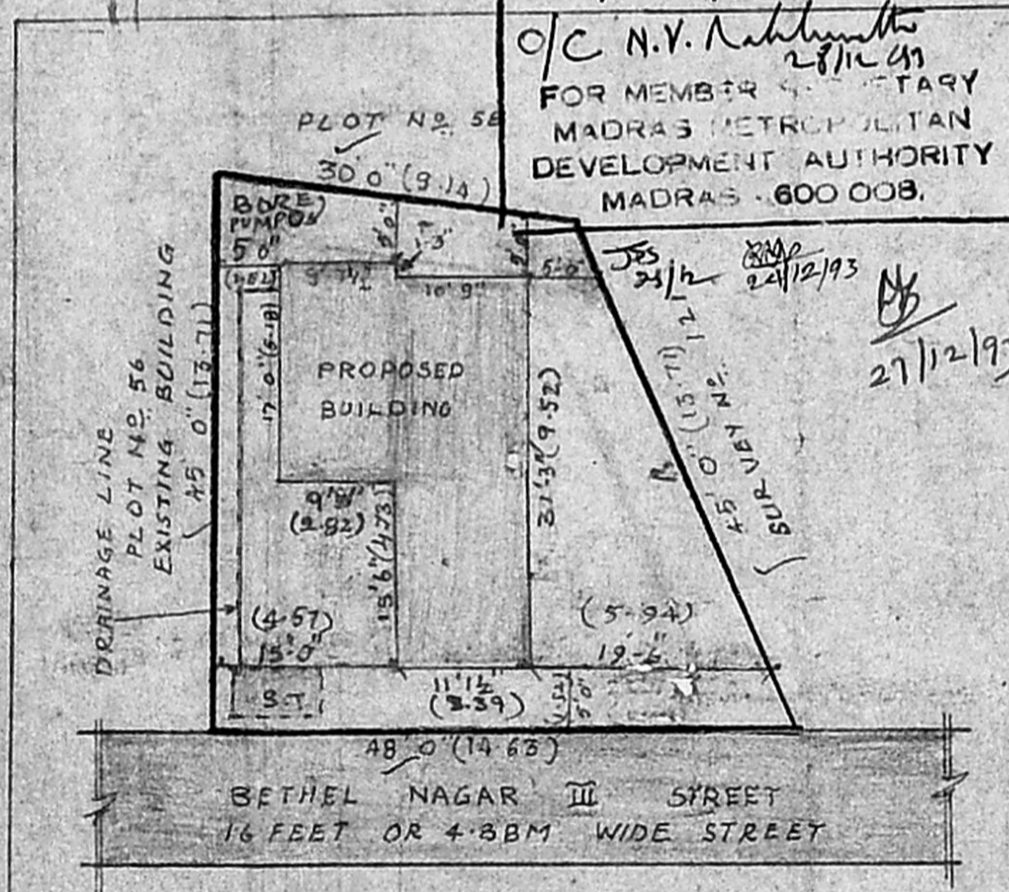


SITE PLAN

SCALE 1:160
 OR
 1:200

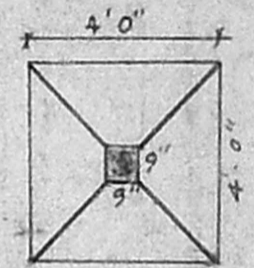


PLAN

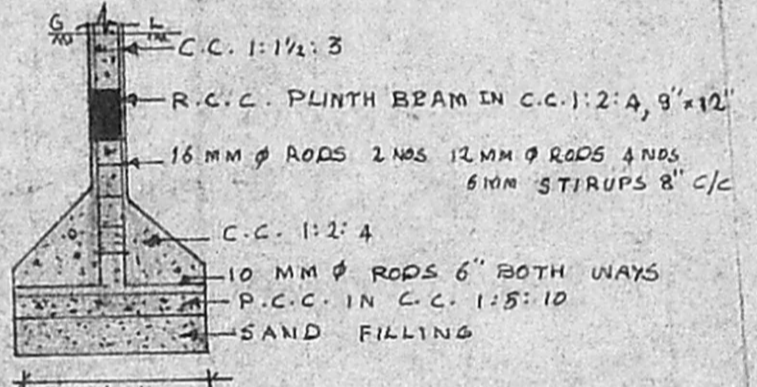


SECTION

COLUMN DETAILS
 SCALE 1" = 4'0"

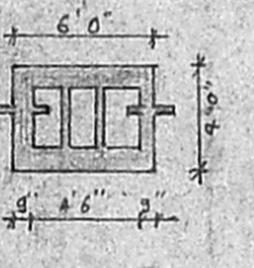

PLAN

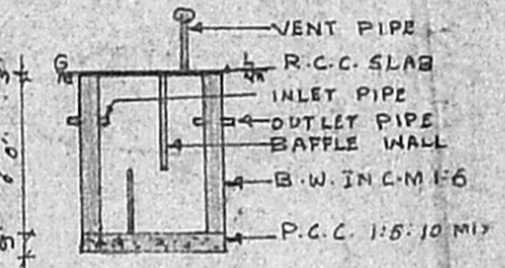

SECTION

SEPTIC TANK DETAILS

REFERENCE

- PROPOSAL
- SITE BOUNDARY
- EXISTING ROAD

Thiru K. Rathinasamy
 (THIRU K. RATHINASAMY)
 OWNER

PLAN SHOWING THE PROPOSED CONSTRUCTION OF RESIDENTIAL BUILDING AT PLOT NO:57, IN BETHEL NAGAR, COMPRISED WITH SURVEY NO:72/2 PART IN NO:2, ERNAVOOR VILLAGE THIRUVOTTIYUR MUNICIPAL LIMIT.

DATE	21/5/93
DRAWING NO.	
DRAWN BY:	P.PANDIA MURUGAN, D.C.E., D.C.M., D.C.Tech.
CHECKED BY:	C.M. IMMACULATE LEO RAJ, D.C.E., P.E.C.T., P.G.D.M.T.

JOINERY DETAILS

D	DOOR	5'0" x 7'0"	(1.52 x 2.13)
D1	DOOR	3'3" x 7'0"	(0.99 x 2.13)
D2	DOOR	2'6" x 7'0"	(0.76 x 2.13)
W	WINDOW	4'0" x 4'0"	(1.22 x 1.22)
W1	WINDOW	3'6" x 4'0"	(1.07 x 1.22)
V	VENTILATOR	3'0" x 2'0"	(0.91 x 0.61)



SCALE
 1" = 8'0", 16'0"
 (OR)
 1:100, 200

C. M. Mathavan
 25.5.93.

C. M. MATHAVAN.
 LICENSED SURVEYOR
 THIRUVOTTIYUR MUNICIPALITY,
 NO. 939/A, T. H. ROAD,
 (Near Municipal Office)
 THIRUVOTTIYUR, MADRAS-16.