






PROPOSED RESIDENTIAL BUILDING IN PLOT NO. IN S.NO. 78/6A1 (OLD S.NO. 78/18) OF PERUNGUDI VILLAGE SAIDAPET TALUK CHENGAI ANNA DIST FOR Mr. RAJARAM

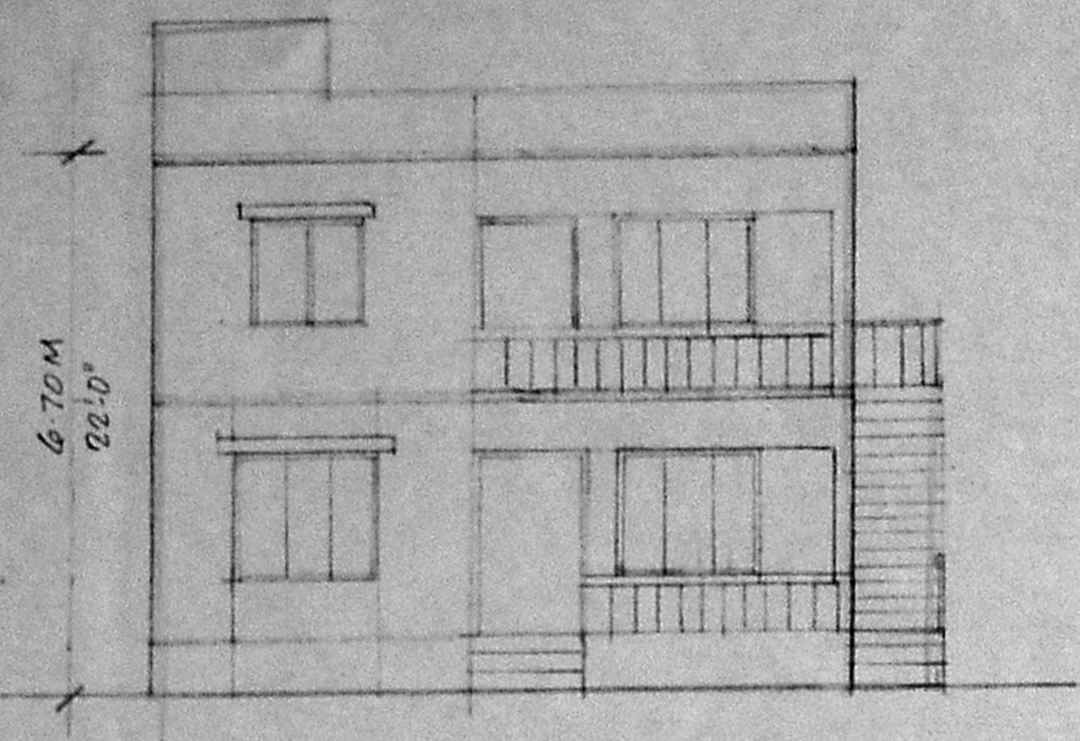

ELEVATION

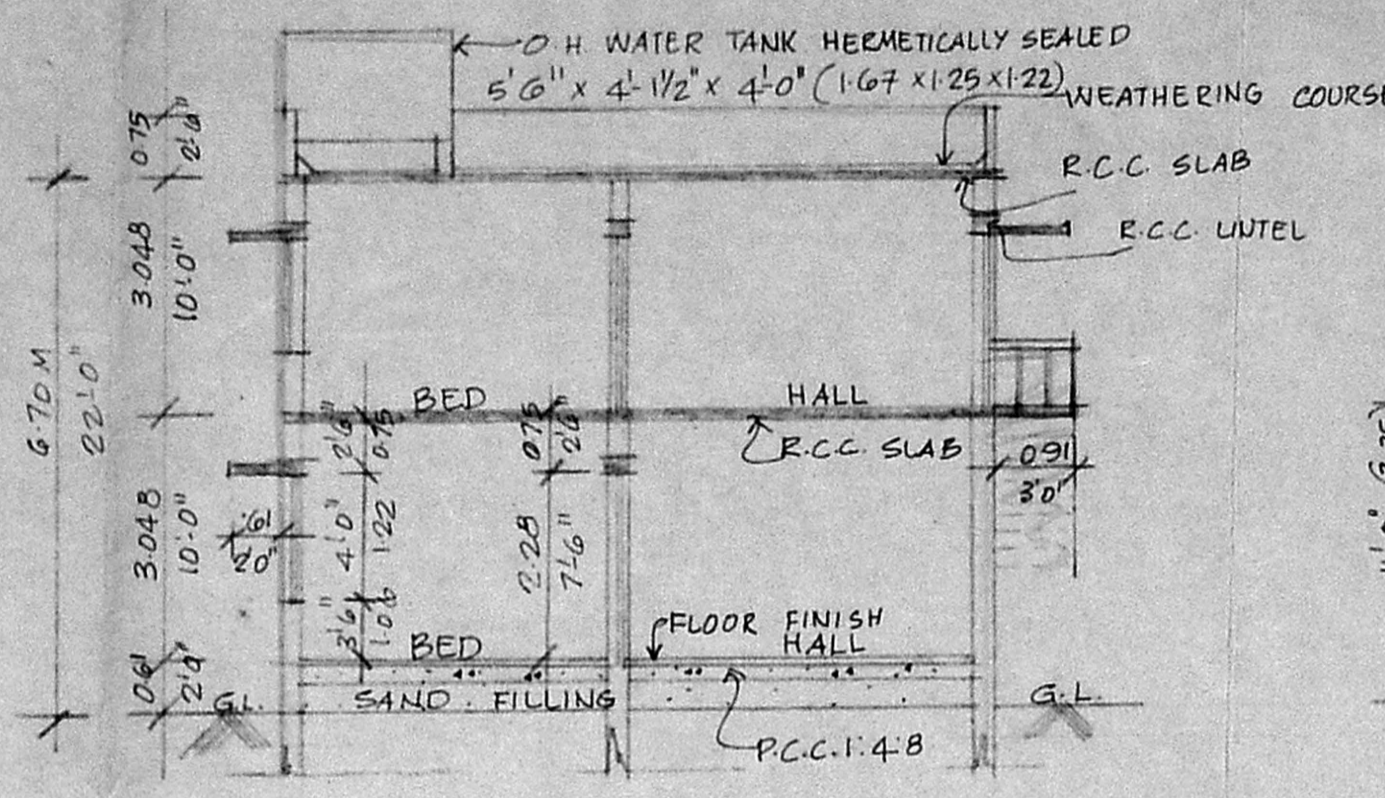


SECTION AA

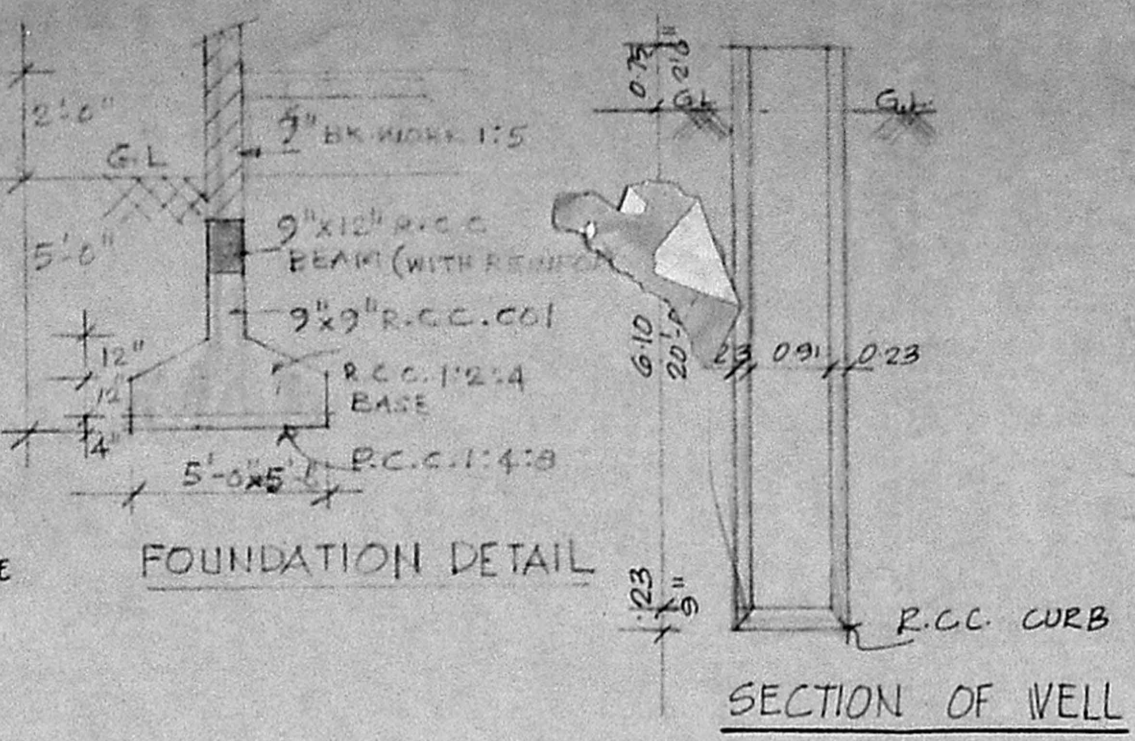


FOUNDATION DETAIL


SECTION OF WELL

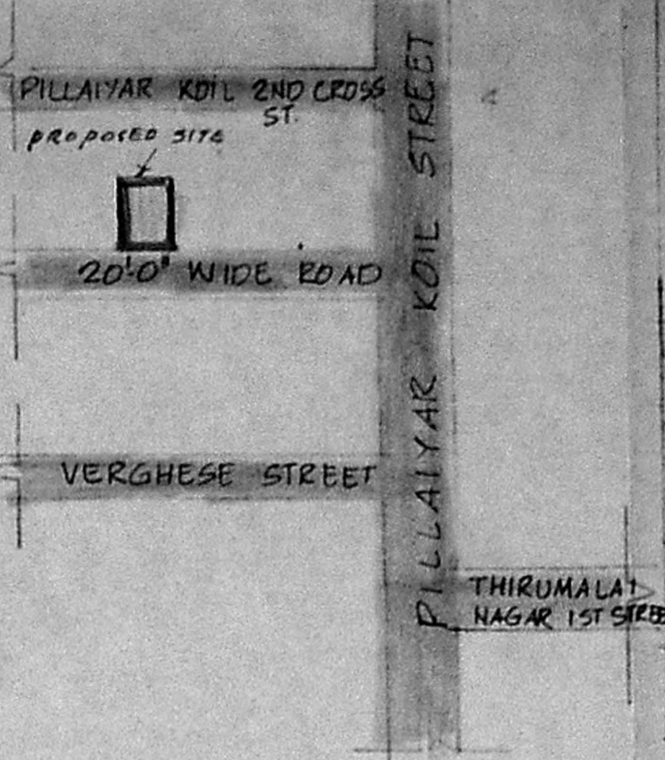

KEY PLAN (NOT TO SCALE)

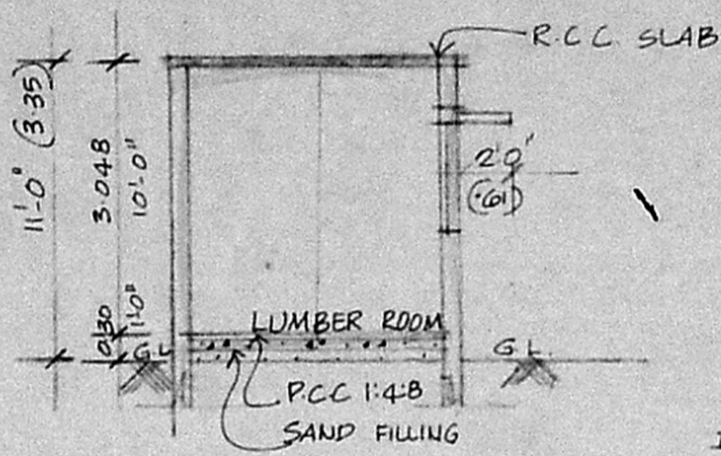


SECTION BB

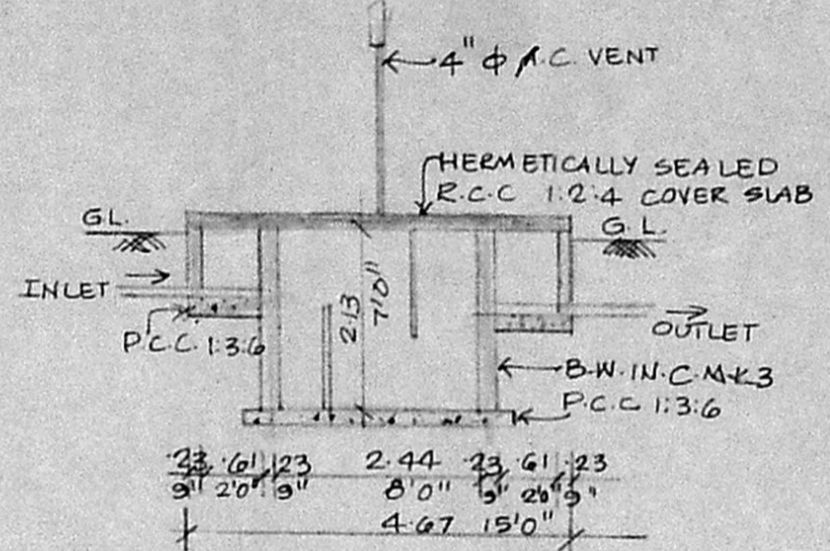


SECTION OF SEPTIC TANK


Planning Permit No. AL/16116/12/24
APPROVED
 SUBJECT TO THE CONDITIONS IN THIS DECREE LETTER.
 No. A2/12669/93 Date: 1/1/94
 O/C N.V. Naphan
 18/1/94
 FOR MEMBER SECRETARY
 MADRAS METROPOLITAN DEVELOPMENT AUTHORITY
 MADRAS - 600 008.

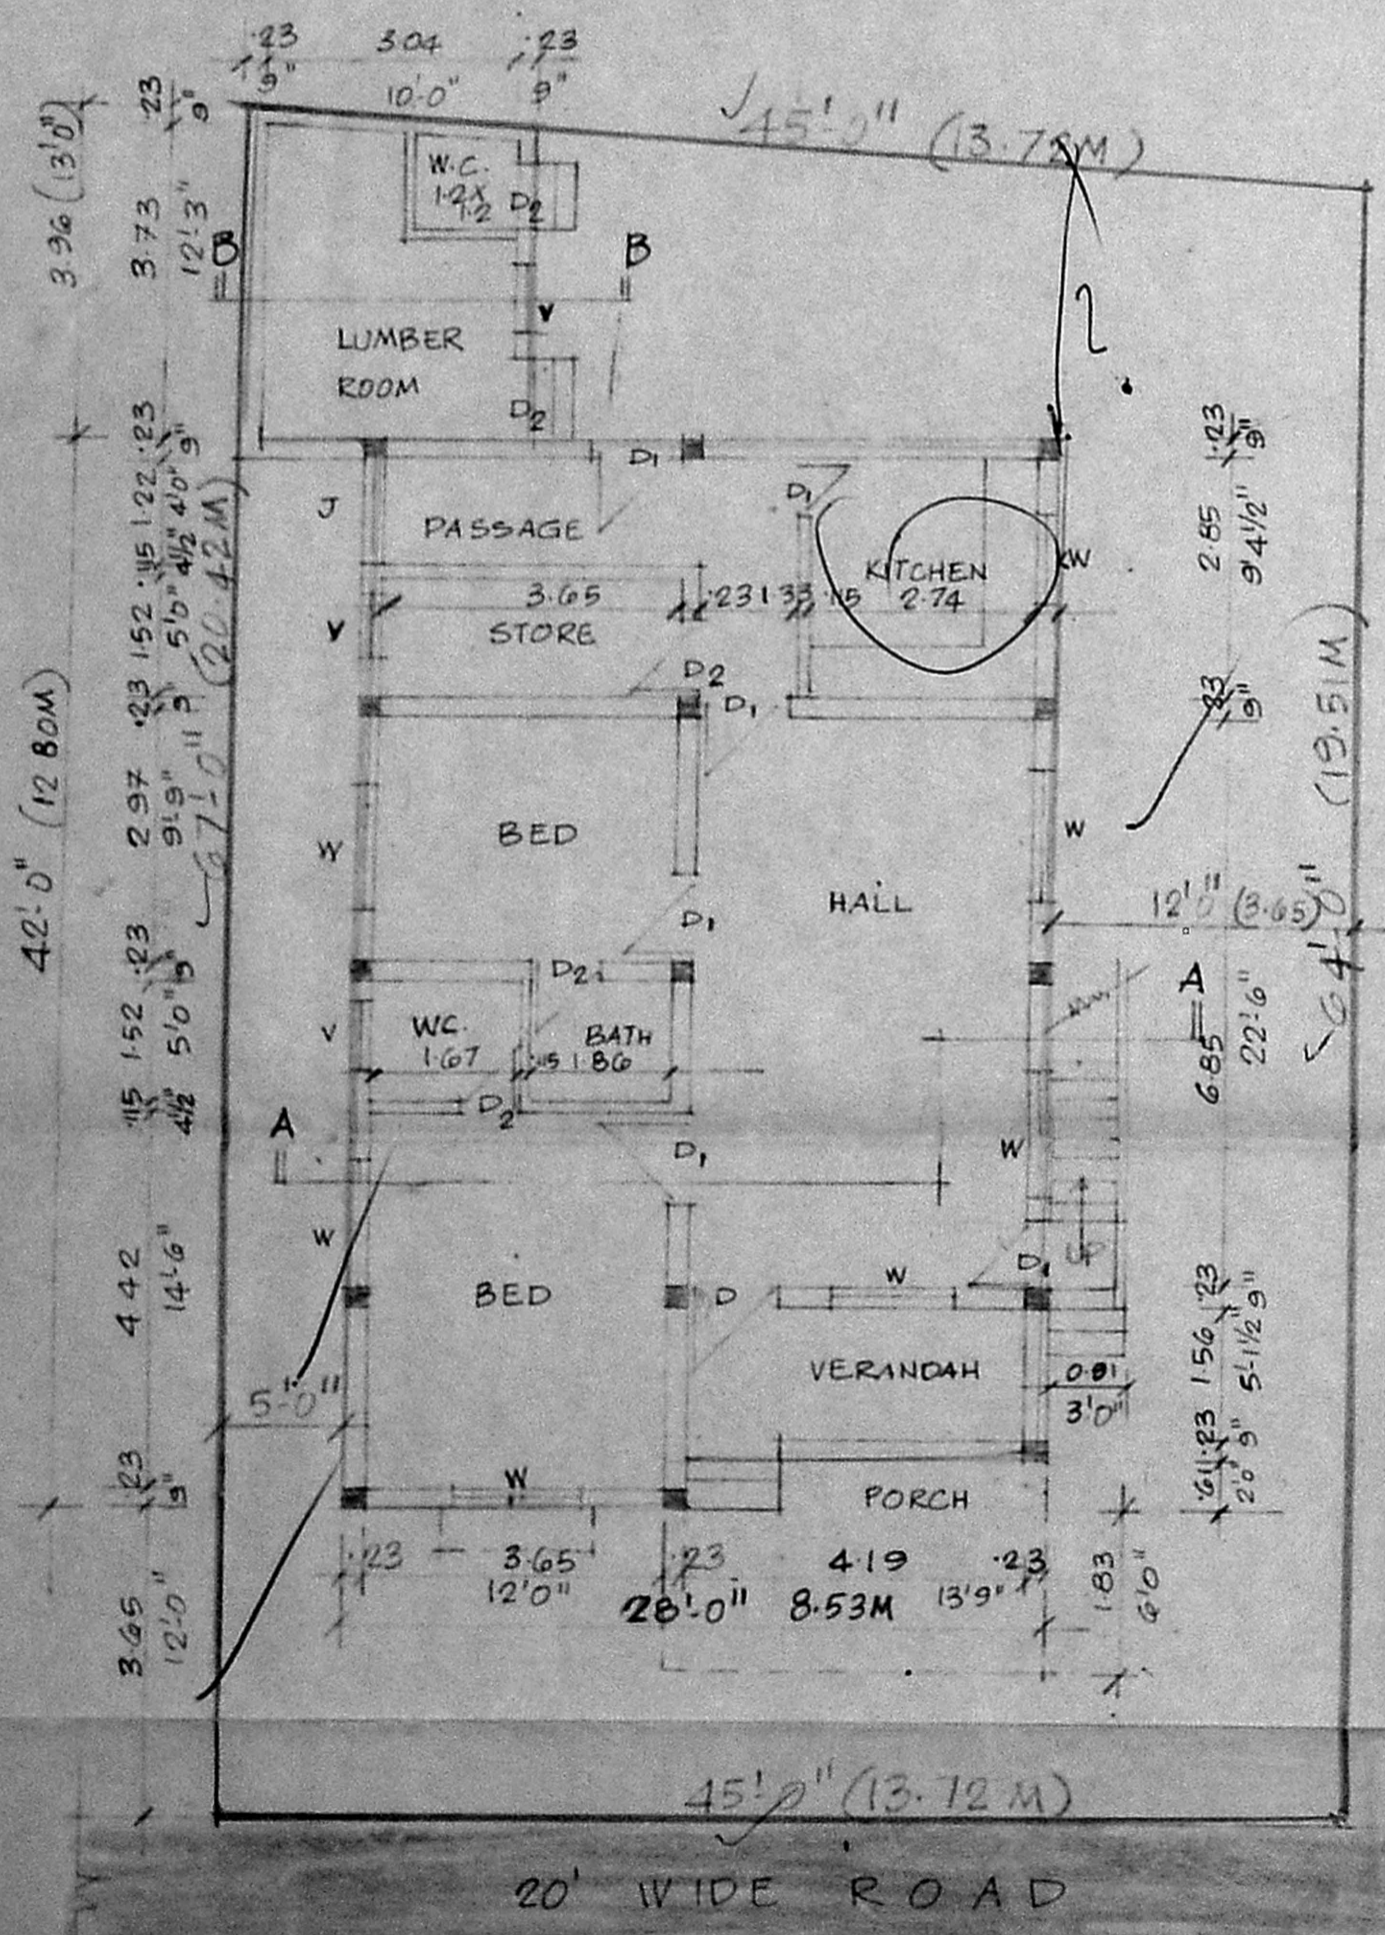


GROUND FLOOR PLAN

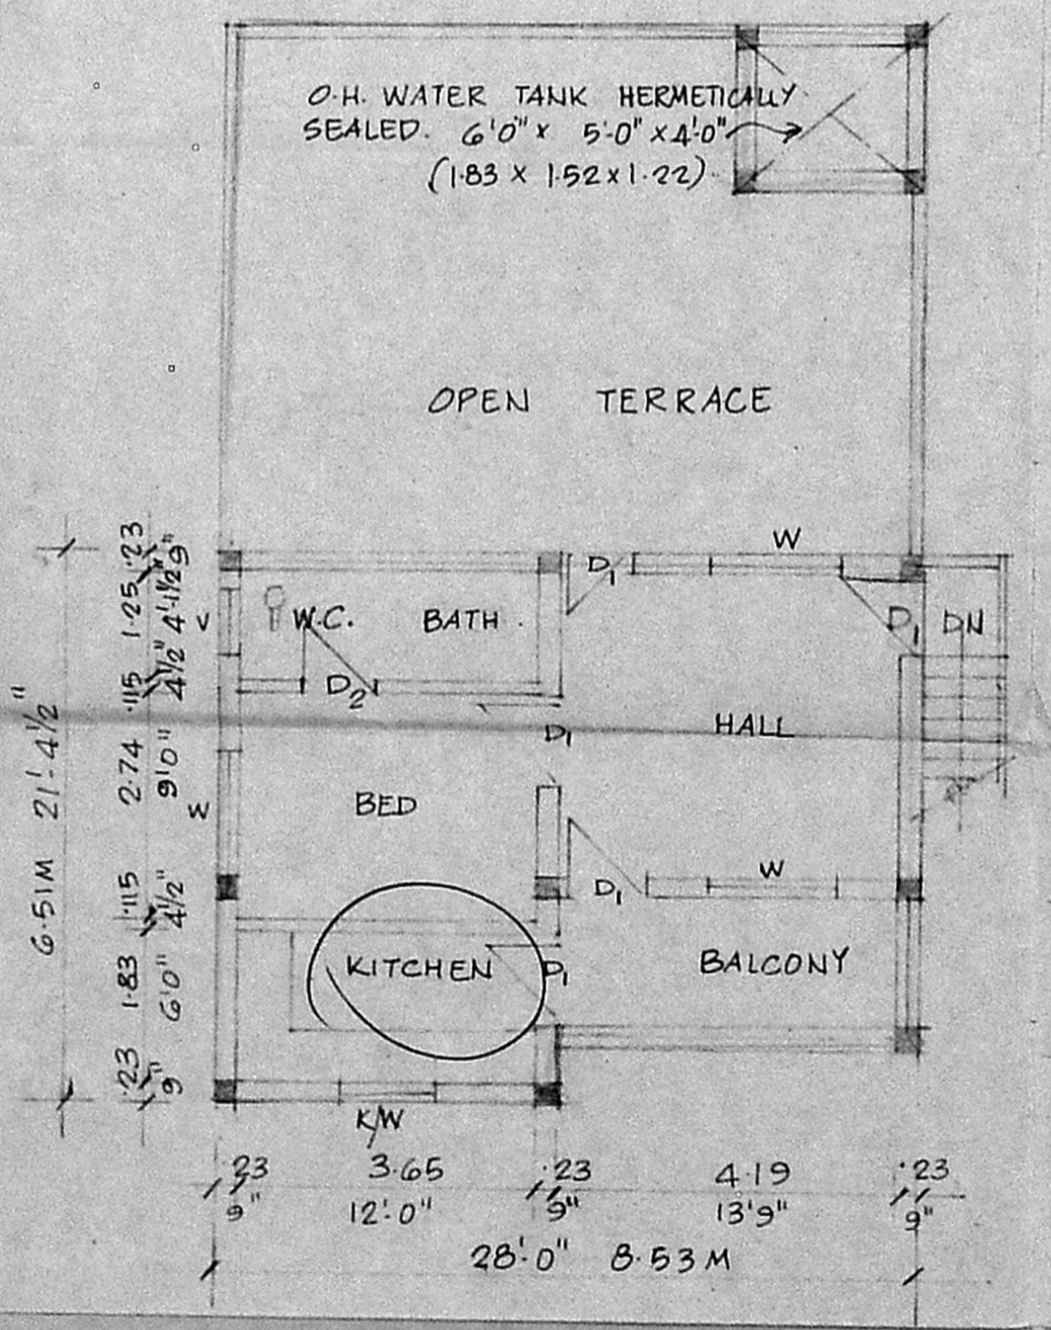

FIRST FLOOR PLAN

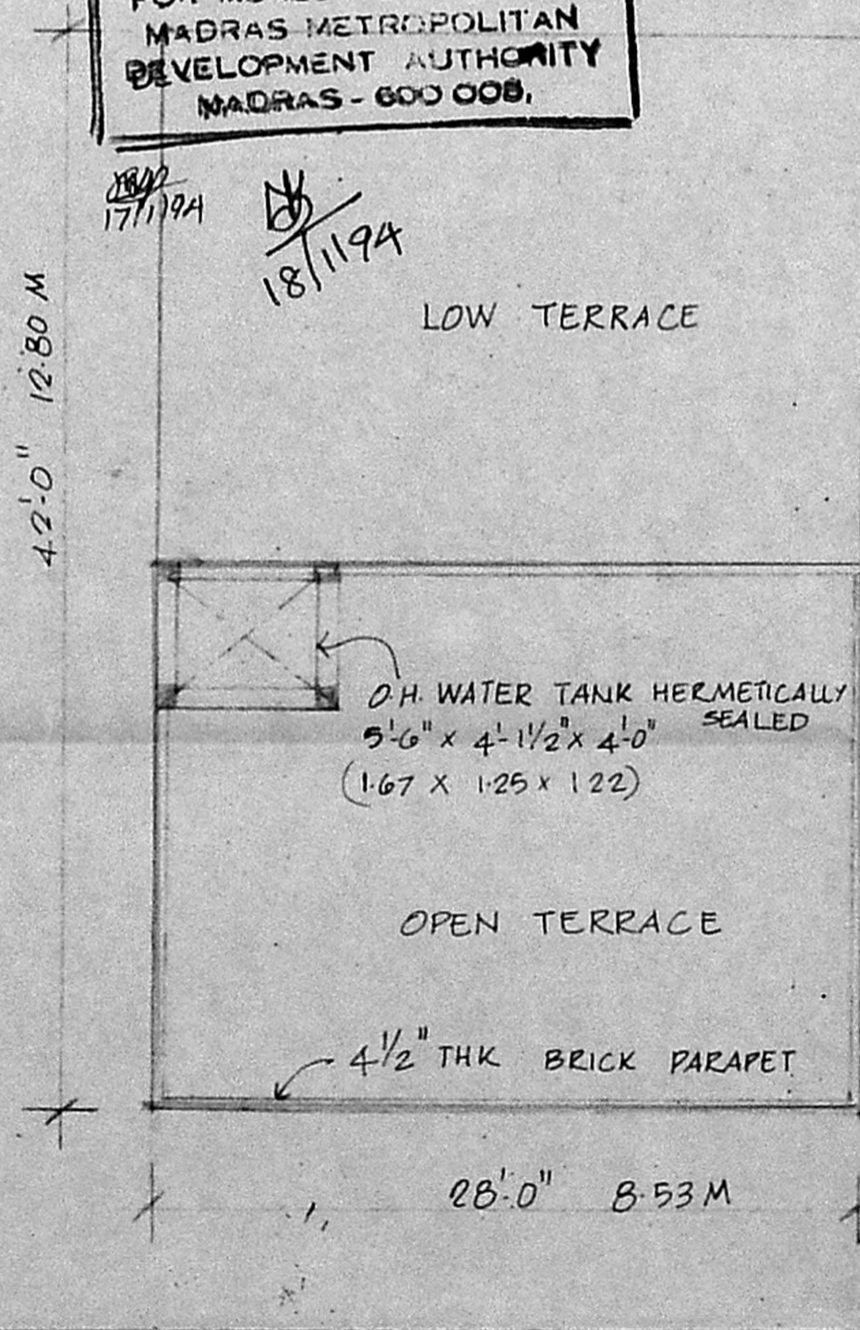

TERRACE FLOOR PLAN

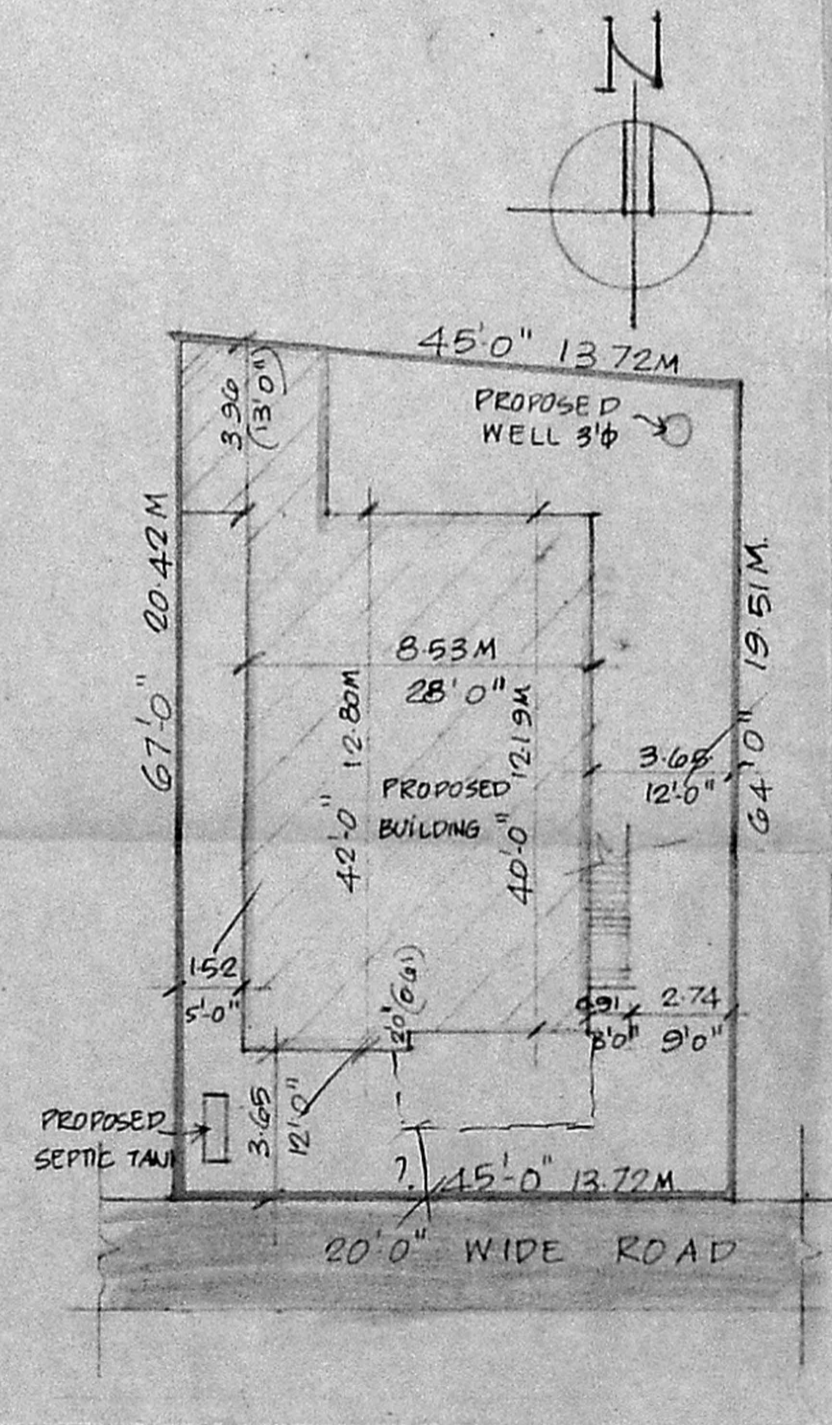

SITE PLAN (SCALE 1:200)

NOTE: ALL METRIC DIMENSIONS ARE IN METRE.

SCHEDULE OF JOINERY

D1	3'6" x 7'6" (106 x 228)	DOOR
D2	2'6" x 6'6" (79 x 198)	DO -
W	5'0" x 4'0" (152 x 122)	WINDOW
KW	3'0" x 4'0" (91 x 122)	DO -
V	3'0" x 2'0" (91 x 61)	VENTILATOR

Secretary plan

SCALE: 1" = 8'-0" (1:100) DATE: 1.5.93

SPECIFICATIONS:
 FOUNDATION: COLUMN FOOTINGS IN R.C.C. 1:2:4.
 BRICK WORK: FOR 4 1/2" WALLS C.M. 1:4 AND FOR SUPERSTRUCTURE IN C.M. 1:6.

SLABS & BEAMS & LINTELS : IN R.C.C. 1:2:4.
 WEATHERING COURSE: IN BRICK JELLY LIME CONCRETE IN 1:3:6 LAID TO SLOPE.

AREA STATEMENT.

PLOT AREA	SFT	SQM
	2947.50	273.82
GROUND FLOOR AREA	1349.75	125.93
FIRST FLOOR AREA	569.50	52.92
TOTAL BUILT UP AREA	1919.25	178.30
F. S. I.	: 0.65 TIMES	
PLOT COVERAGE	: 4.6%.	

COLOUR CODE REFERENCE:
 PROPOSED []
 ROAD []
 BOUNDARY []

m. Rajaram
 SIGNATURE OF OWNER

B. J. Perianayagam
 ARCHITECT:
 B. J. PERIANAYAGAM G.D. ARCH. A.I.A.
 31, DOOMING STREET
 SANTHOME ARCHITECT
 B. J. PERIANAYAGAM
 MADRAS-4 G.D. arch. (branch) A.I.A.
 No. 31, DOOMING STREET
 MADRAS-4. PH: 72557
 REGD. NO: CA 75/1316