



PLAN SHOWING THE PROPOSED CONSTRUCTION OF RESIDENTIAL BUILDING IN NO 18 RS NO 95/18 T S NO 108 BLOCK NO 1 OF NO 121 PATTA NO 65 EKKATTUTHANGAL VILLAGE MADRAS CORPORATION DIVISION NO 146 (OLD)

SCALE 1" = 8'-0" (1:100)

SCHEDULE OF JOINERY

D	DOOR	3' 0" x 7' 0"
D	"	2' 6" x 7' 0"
W	WINDOW	8' 0" x 4' 0"
W <sub>1</sub>	"	6' 0" x 4' 0"
W <sub>2</sub>	"	4' 0" x 4' 0"
W <sub>3</sub>	"	6' 0" x 3' 0"
V	VENTILATOR	2' 0" x 2' 0"

COLOUR INDEX

	PROPOSED
	ROAD
	BOUNDARY

AREA DETAILS

PLOT AREA	3575	Sq. Ft.
GROUND FLOOR	1548	Sq. Ft.
FIRST FLOOR	889	Sq. Ft.


*S. Kumaravel*  
**S. Kumaravel, D.C.E.**  
 Consulting Civil Engineer & Contractor  
 Class II Licensed Surveyor,  
 CORPORATION OF MADRAS  
 NO. 4/60, KANNADASAN NAGAR,  
 MADRAS-600051.

LICENSED SURVEYOR


(A. K. MITTRA)  
 OWNER'S SIGNATURE

A/15791/594/93


Planning Permit No. **APPROVED**  
 SUBJECT TO THE CONDITIONS IN THIS ORDER.  
 No. 13882/13  
 N.V. Mahalingam  
 FOR MEMBER SECRETARY  
 MADRAS CORPORATION  
 DEVELOPMENT AUTHORITY  
 MADRAS - 600 000.

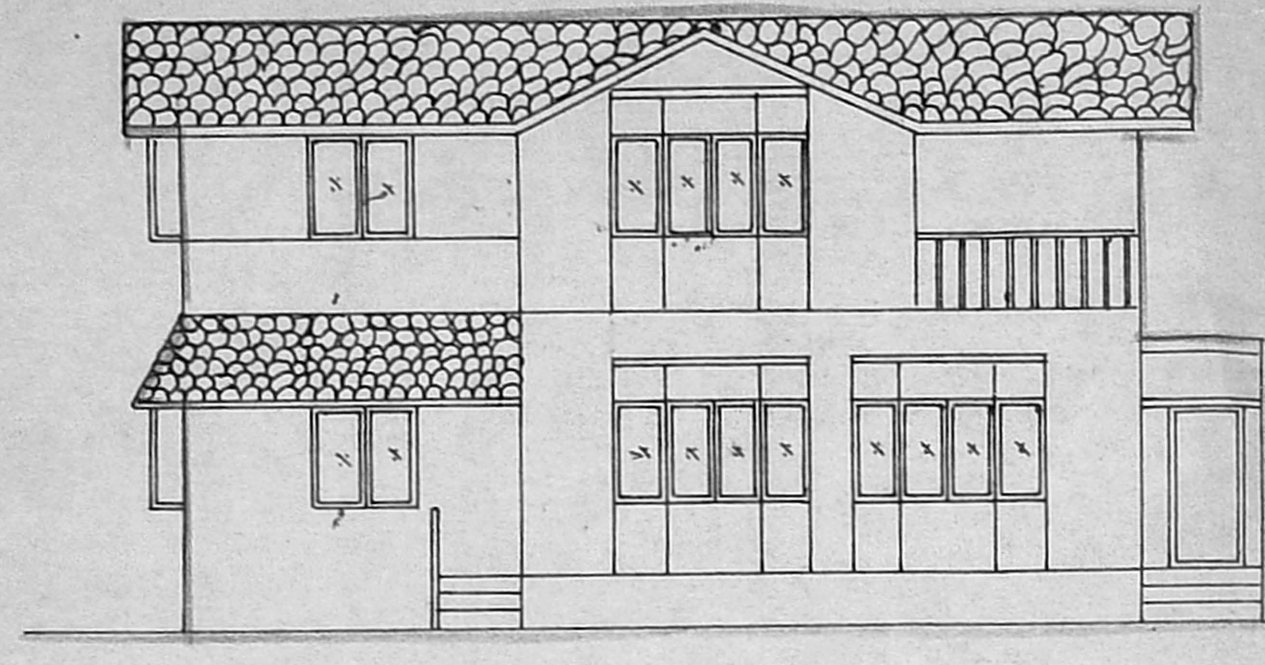


FRONT ELEVATION

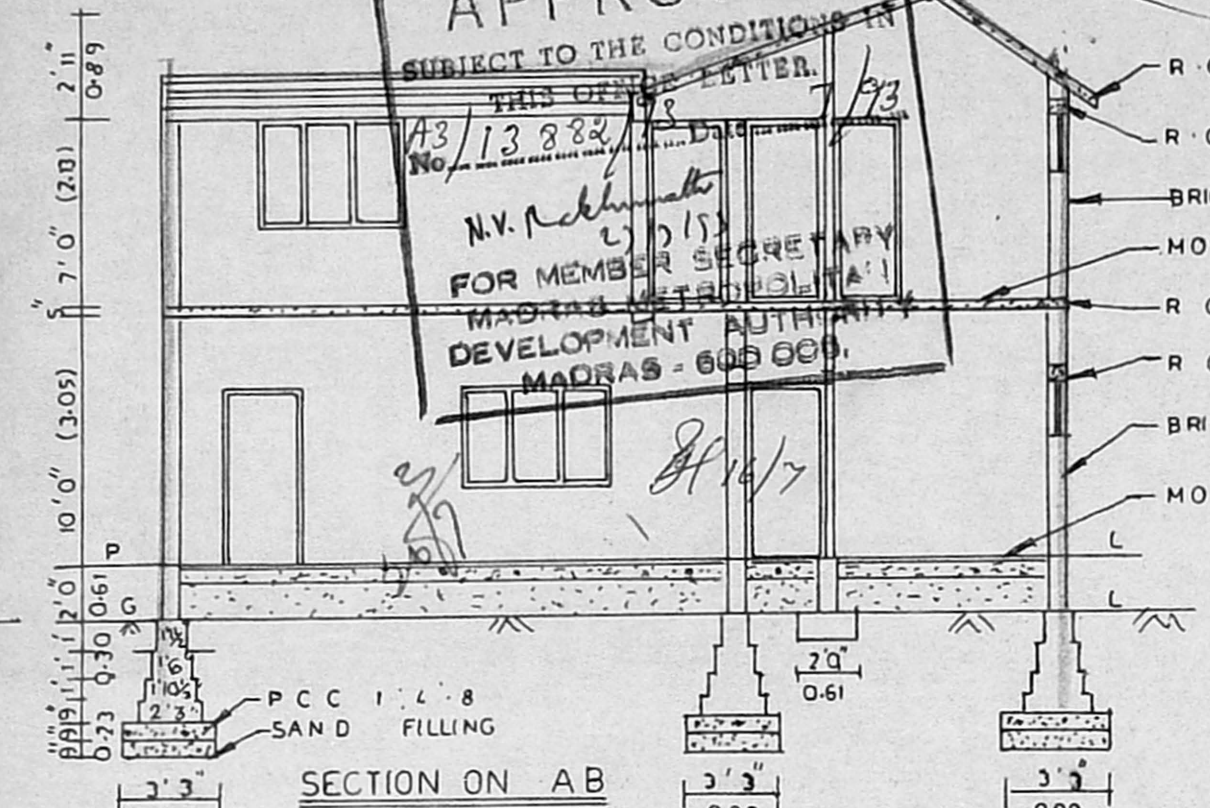


SECTION ON AB

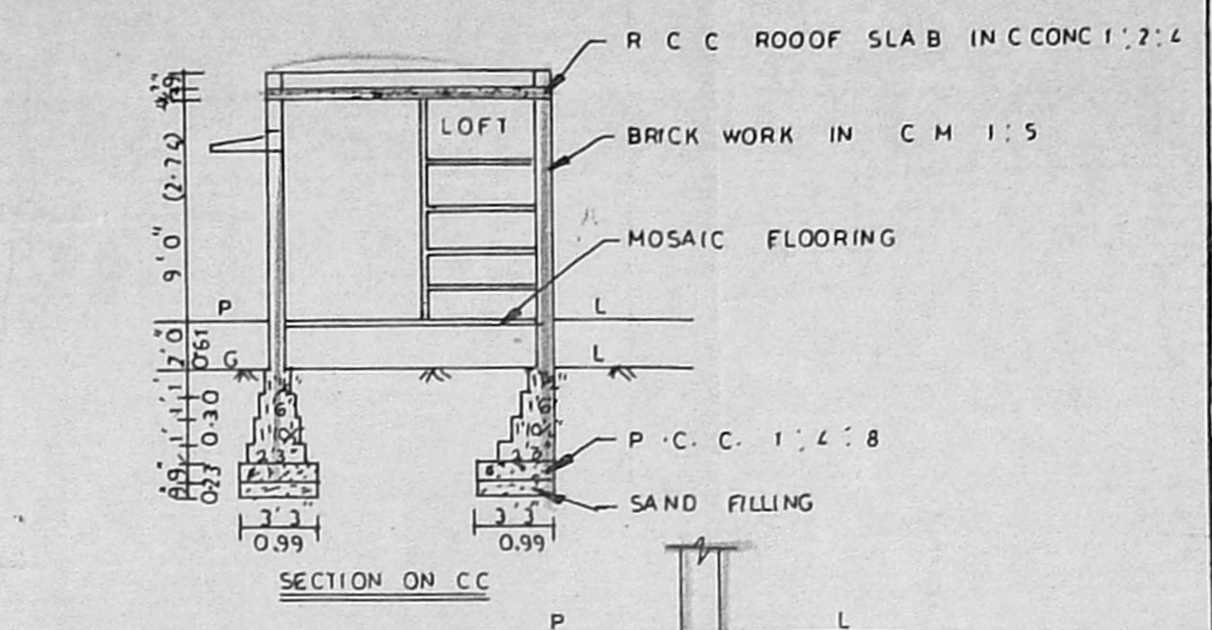

SECTION ON CC

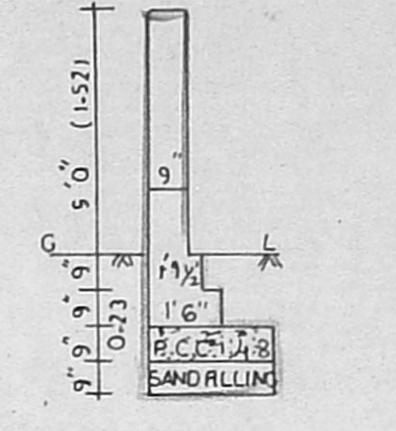


SECTION OF COMPOUND WALL 'A'

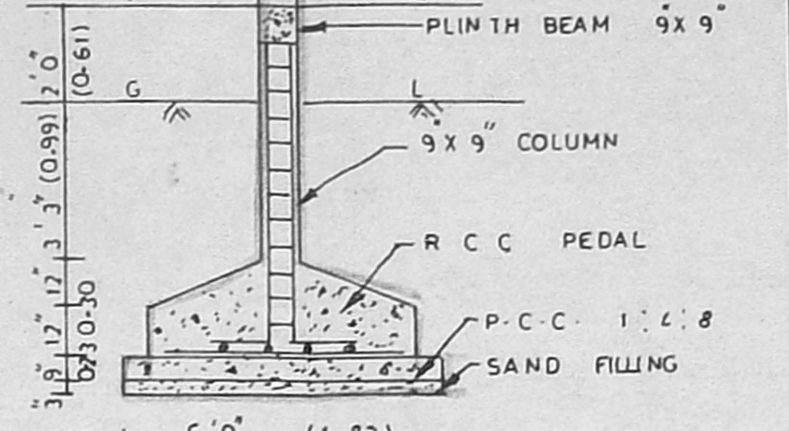

COLOUMN SECTION


SCALE 1" = 4'-0" (1:50)

SEPTIC TANK DETAILS

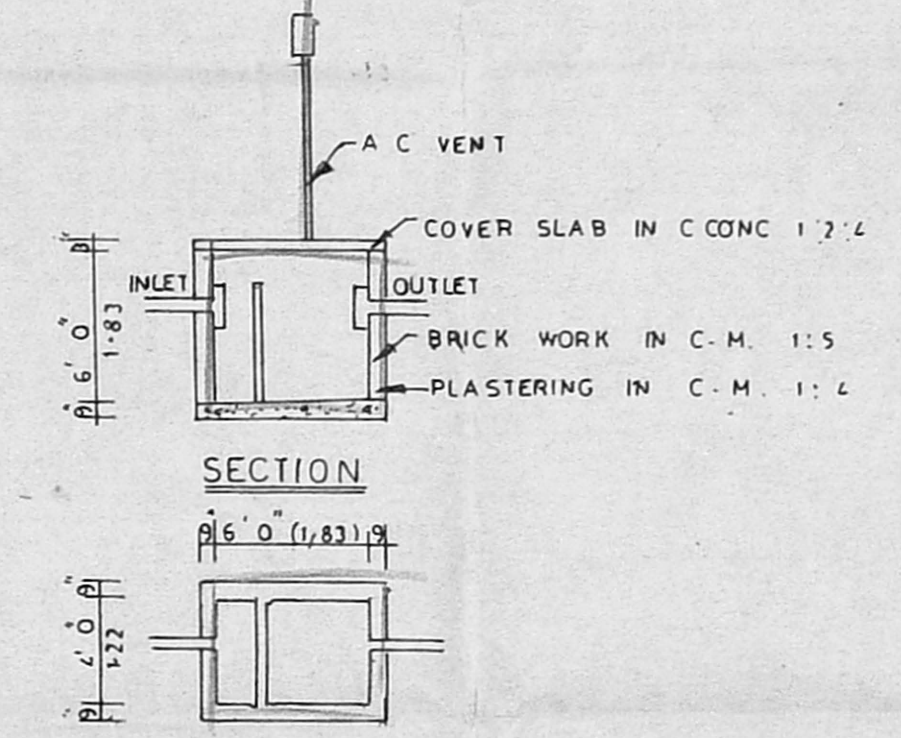


SECTION


PLAN

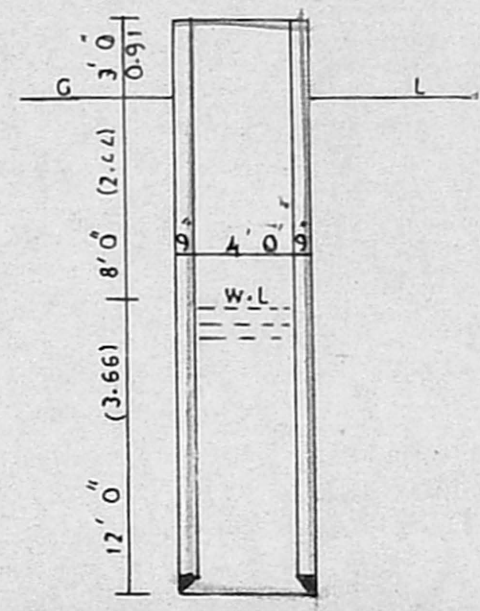


WELL SECTION

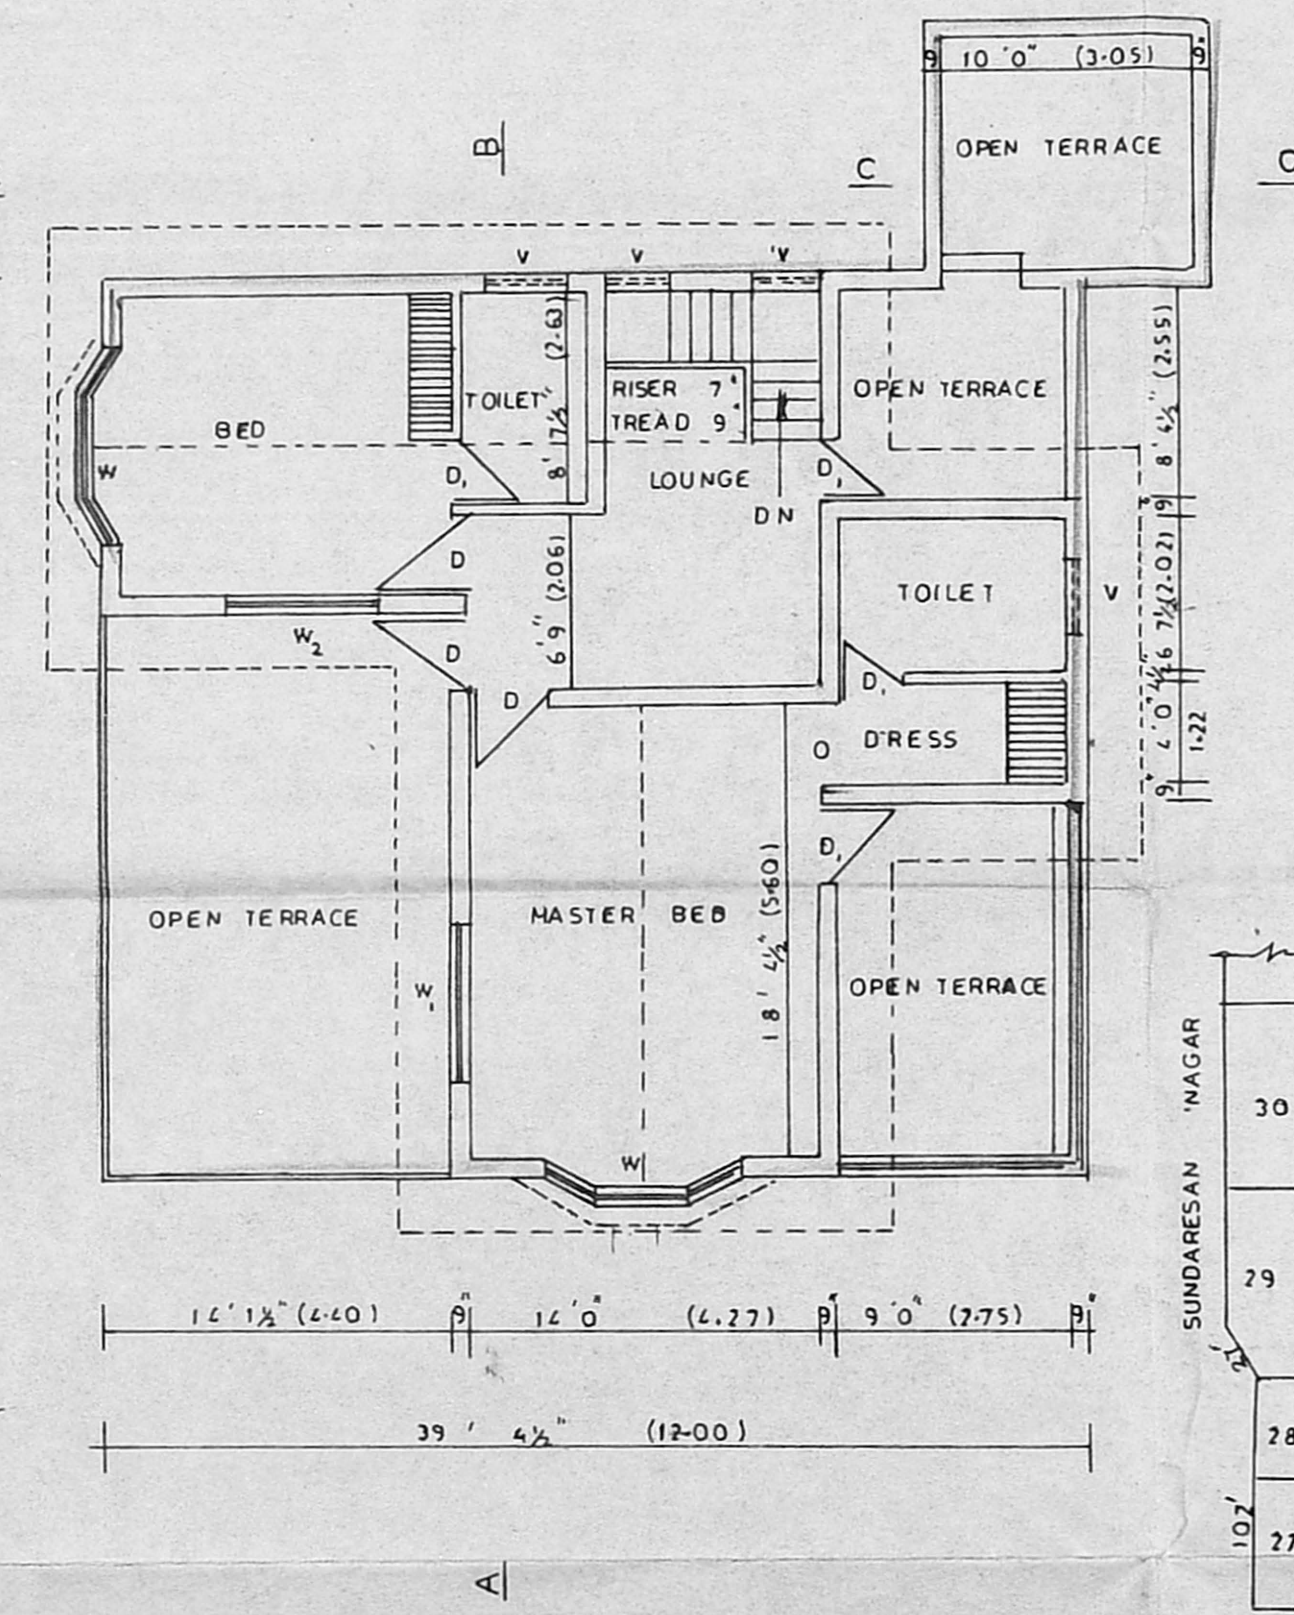

FIRST FLOOR PLAN

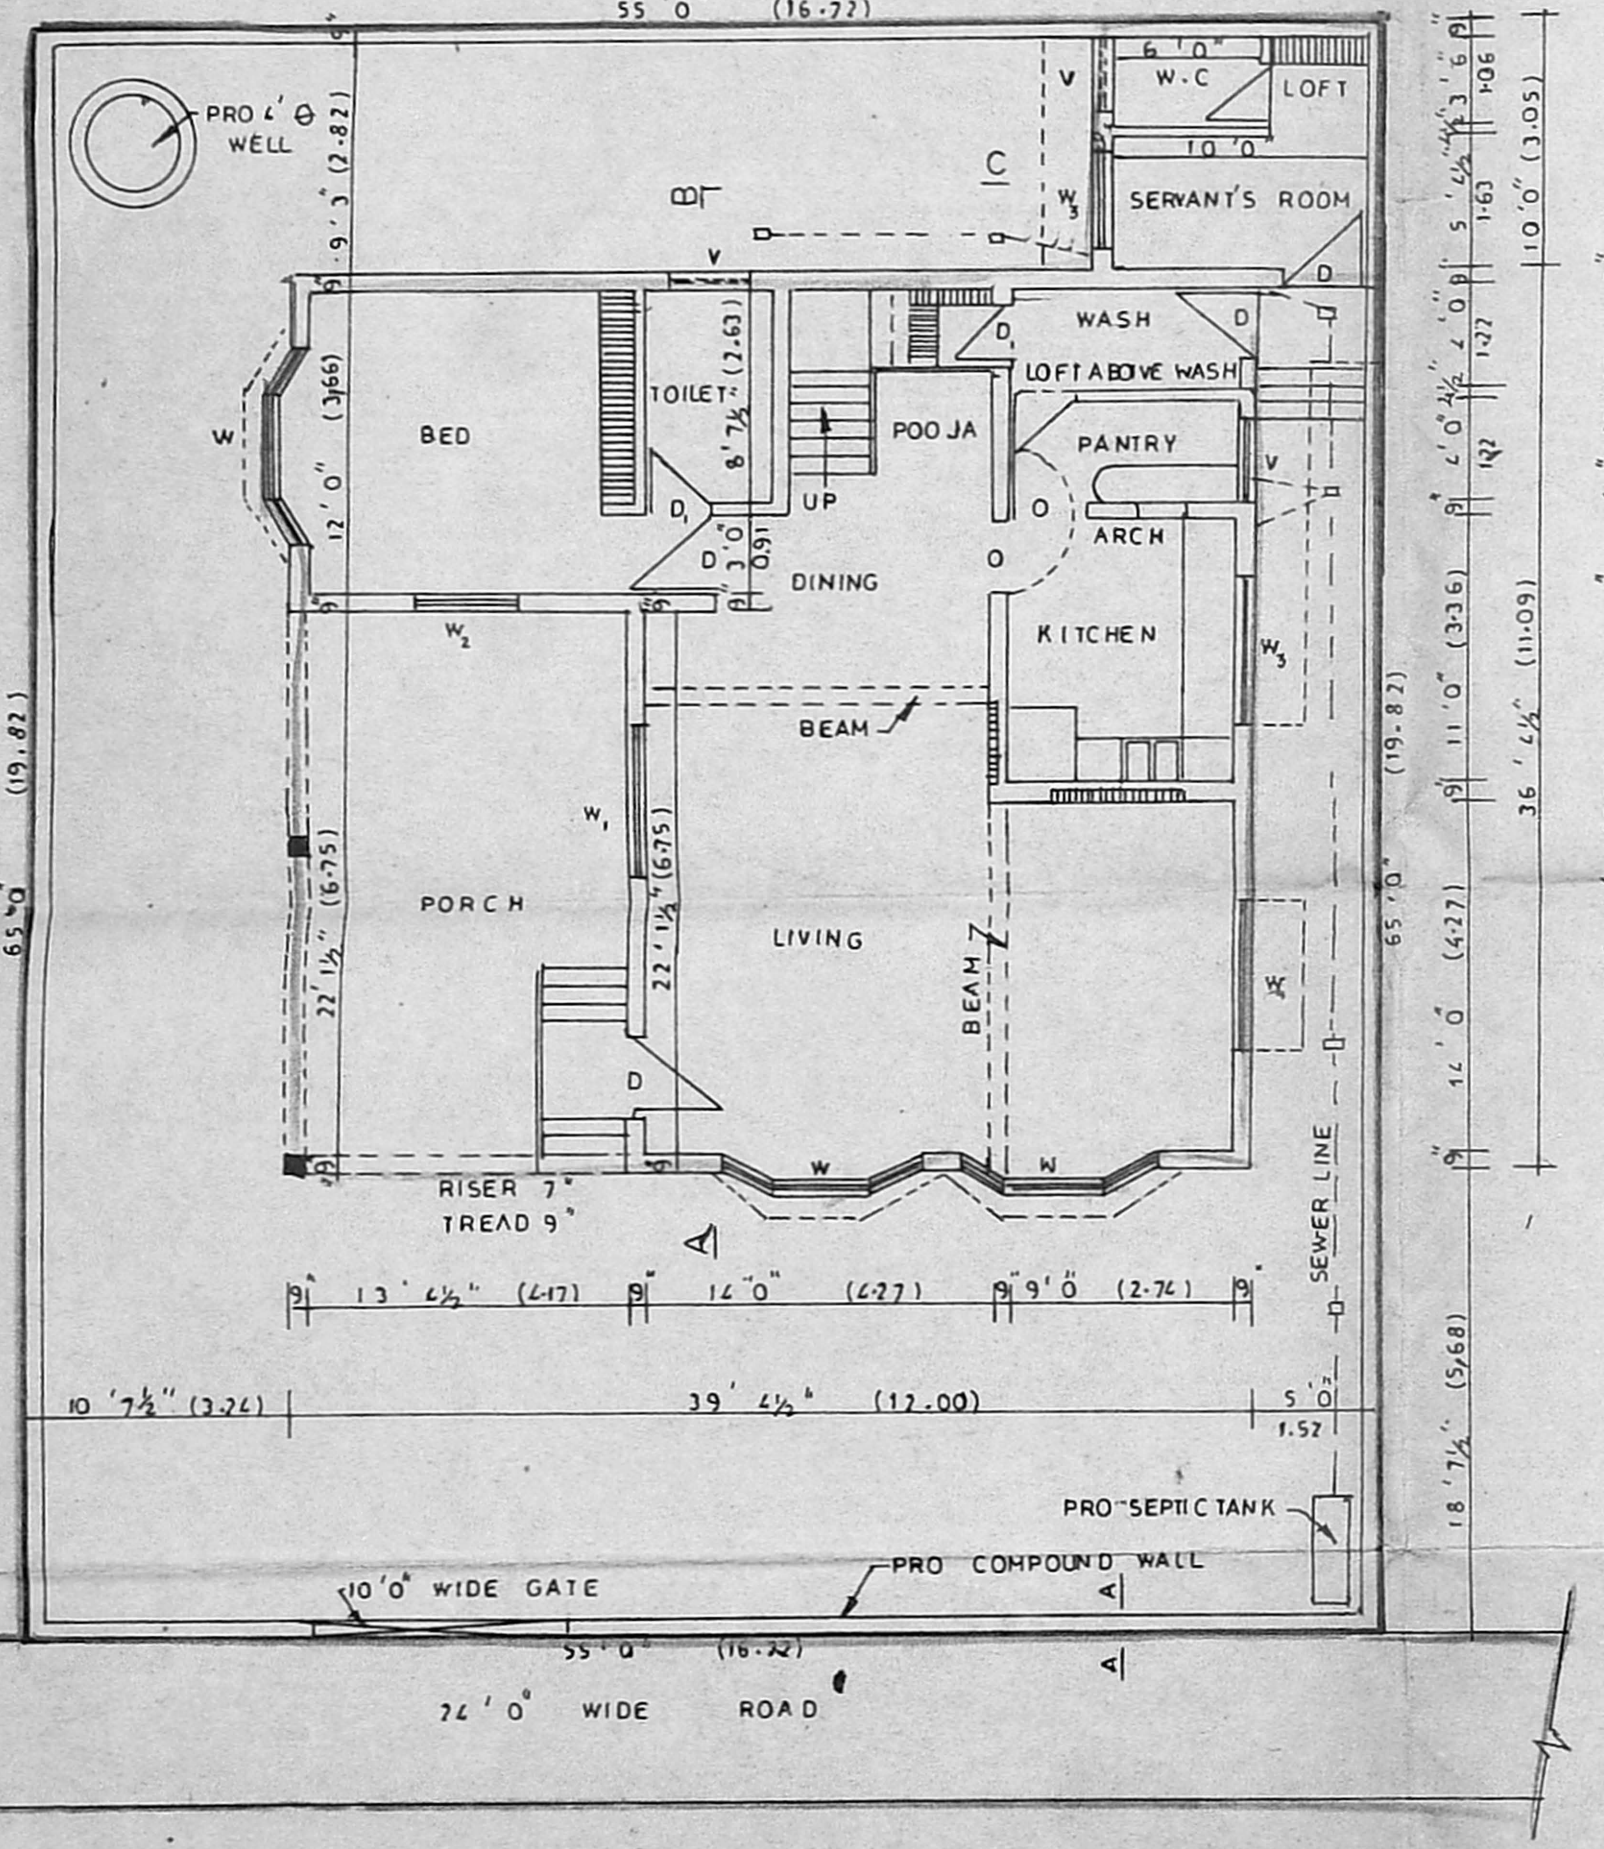

SITE CUM GROUND FLOOR PLAN

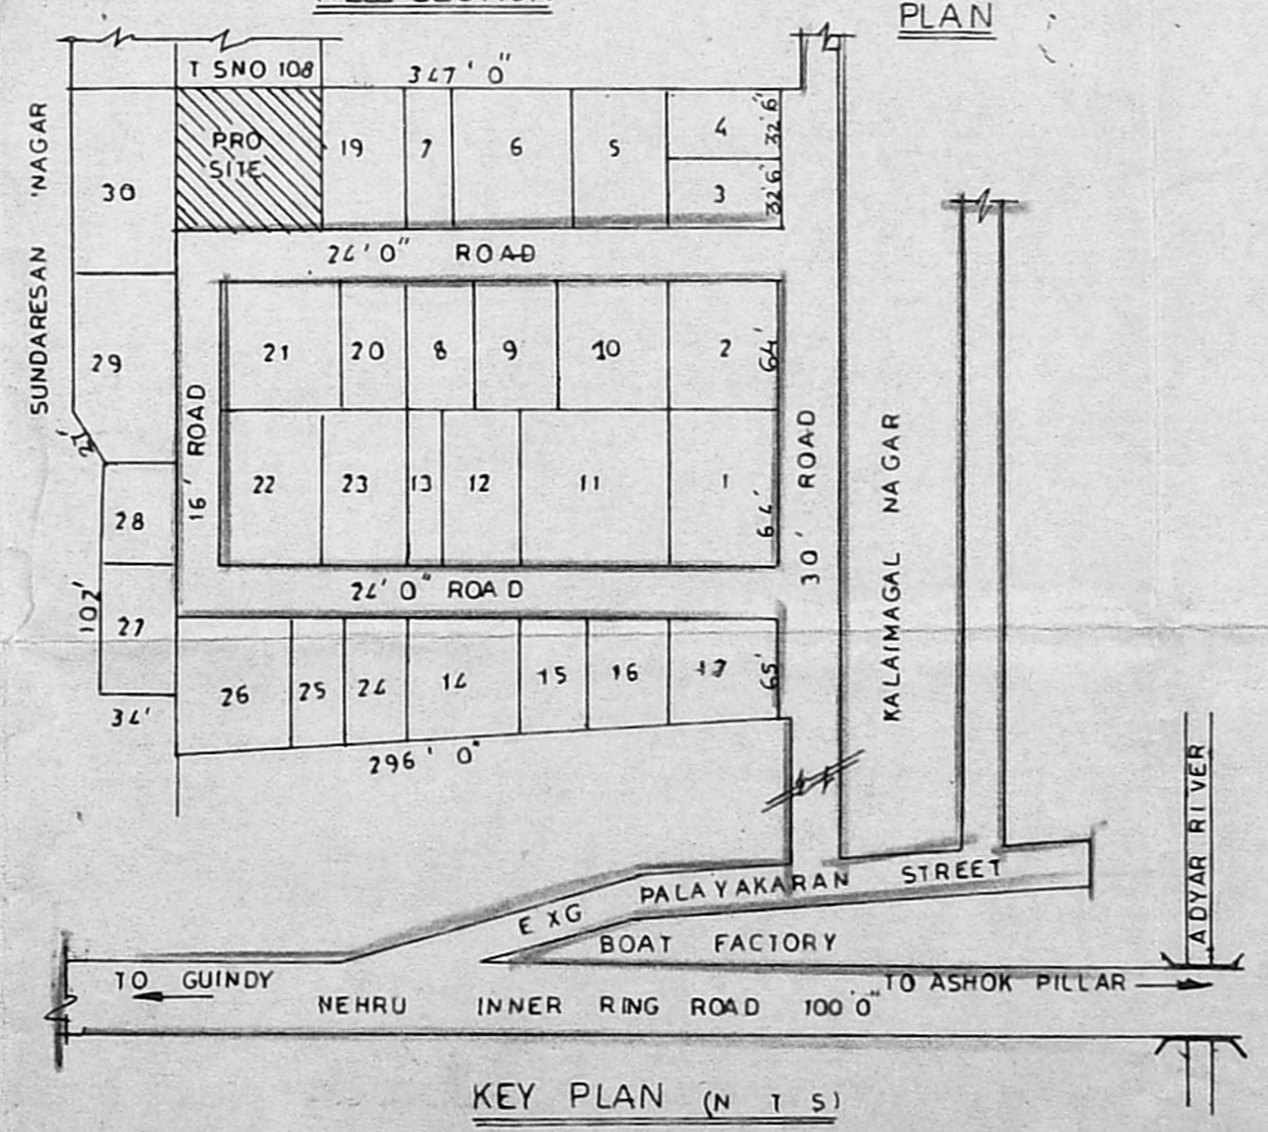

KEY PLAN (N.T.S.)