



ELEVATION

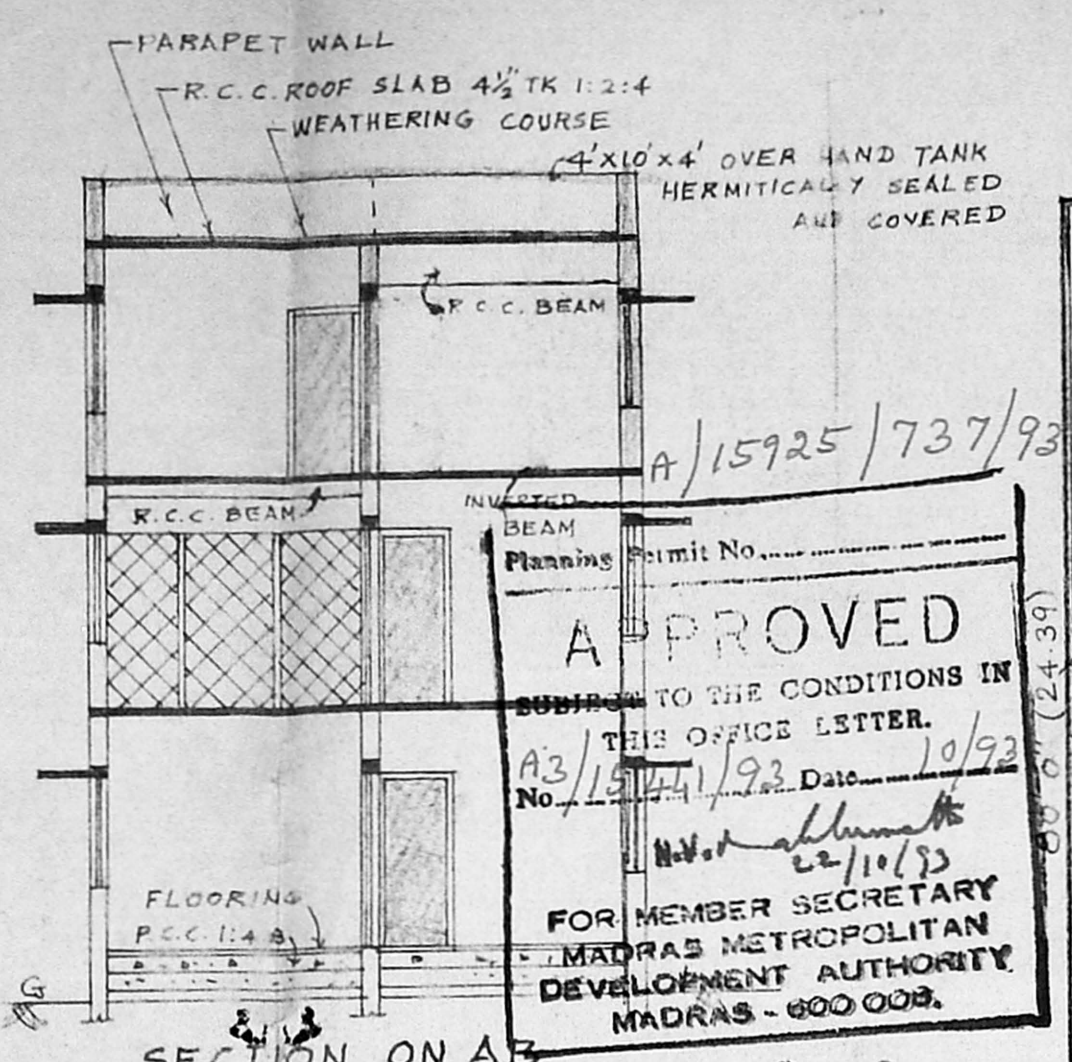

SECTION ON AB

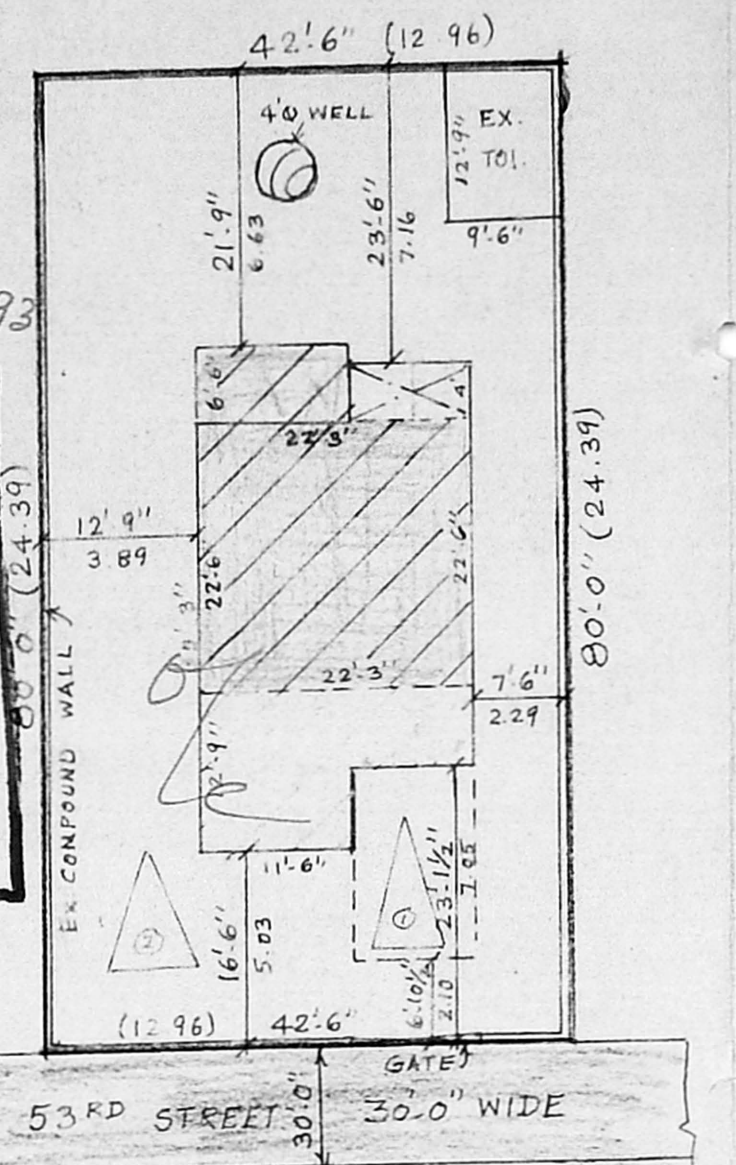

SITE PLAN SCALE: 1" = 16'-0"

PLAN SHOWING THE PROPOSED ADDITIONS CONSTRUCTION OF SECOND FLOOR OF RESIDENTIAL BUILDING IN PLOT No. C. 560, (AT T.S.No.18 OF BLOCK No.70 KODAMBAKKAM VILLAGE) Door No.47, 53rd STREET, ASHOK NAGAR, MADRAS. 83 SCALE:- 1" = 8'-0"

OWNER:- TMT. T.CHOODAMANI

SCHEDULE OF JOINERY

D	DOOR	3'-0" x 7'-0"	0.91 x 2.13
D ₁	DOOR	2'-9" x 7'-0"	0.84 x 2.13
D ₂	DOOR	2'-6" x 6'-0"	0.76 x 1.82
W	WINDOW	5'-0" x 4'-6"	1.52 x 1.37
W ₁	WINDOW	3'-0" x 4'-6"	0.91 x 1.37
V	VENTILATOR	2'-0" x 1'-6"	0.61 x 0.46
V ₁	VENTILATOR	3'-0" x 2'-0"	0.91 x 0.61

AREA DETAILS

PLOT EXTENT	3400 SQ.FT	315.99 M ²
GROUND FLOOR AREA	1141.20 "	106.06 M ²
FIRST FLOOR AREA	1020.07 "	94.80 M ²
SECOND FLOOR AREA	500.63 "	46.53 M ²
TOTAL FLOOR AREA	2662.90 "	247.39 M ²
PLOT COVERAGE	33-5%	
F.S.I.	0.78	


COLOUR INDEX

EXISTING	
PROPOSED	
ROAD	
SITE U/R	


T. Choodamani
OWNER

K. VENUGOPAL
A.E.E (R&S)
CONSULTING CIVIL ENGINEER
LICENSE SURVEYOR CLASS-I
CORPORATION OF MADRAS
3 NEELAKANDAN STREET
NUNGAMBAKKAM (LAKE AREA)
MADRAS-600 034


LICENSED SURVEYOR

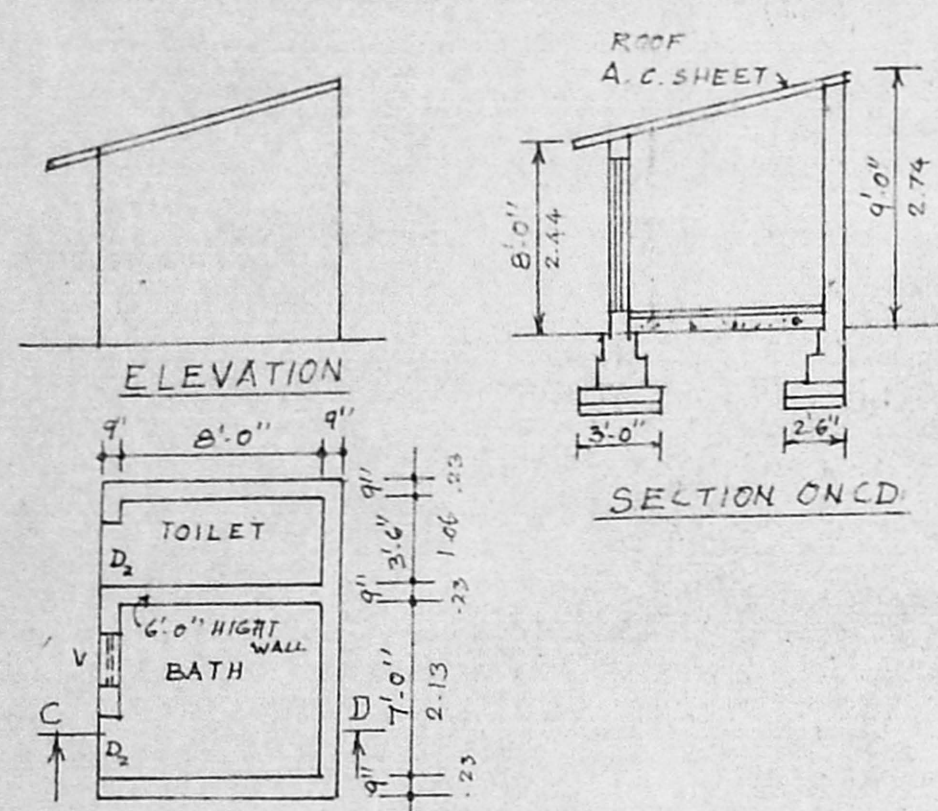


PLAN

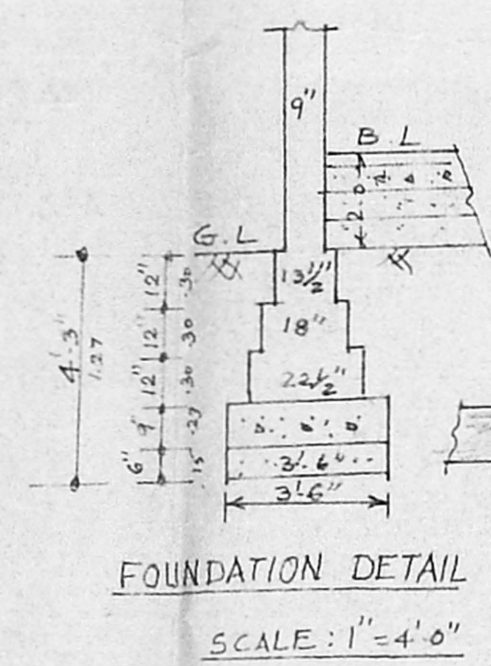


FOUNDATION DETAIL
SCALE: 1" = 4'-0"

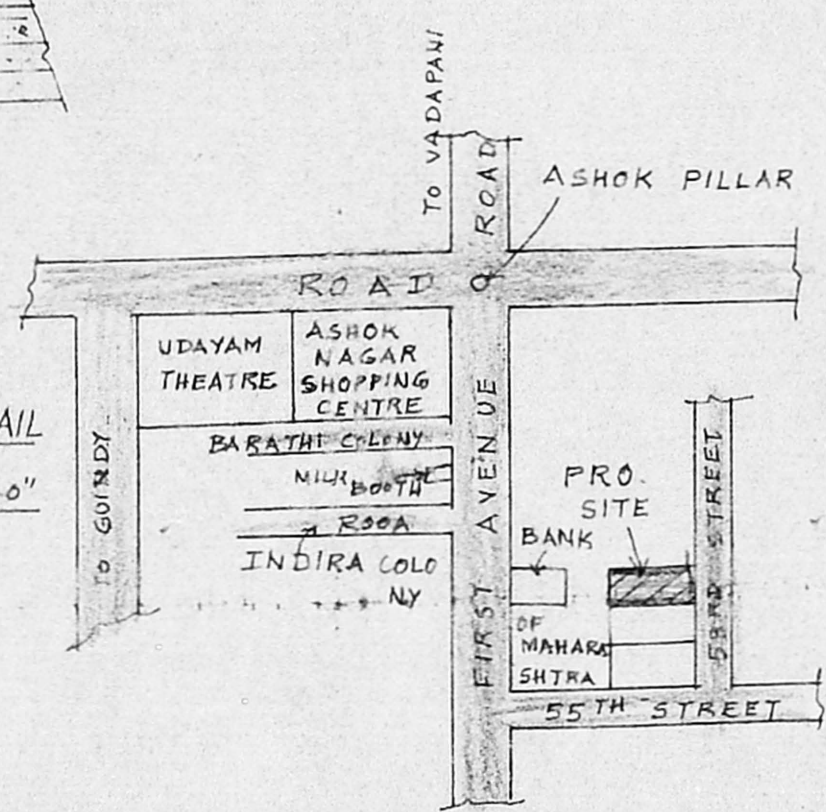


KEY PLAN NOT TO SCALE

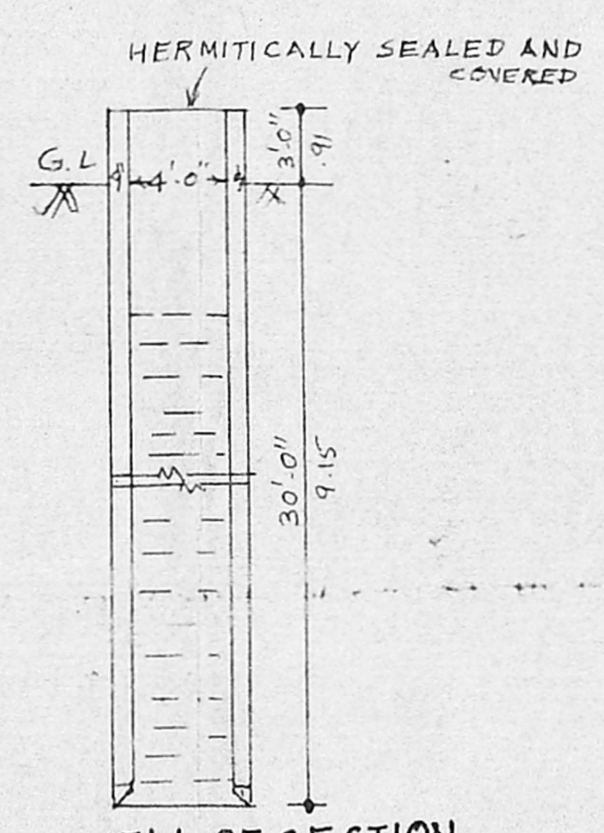


WELL OF SECTION

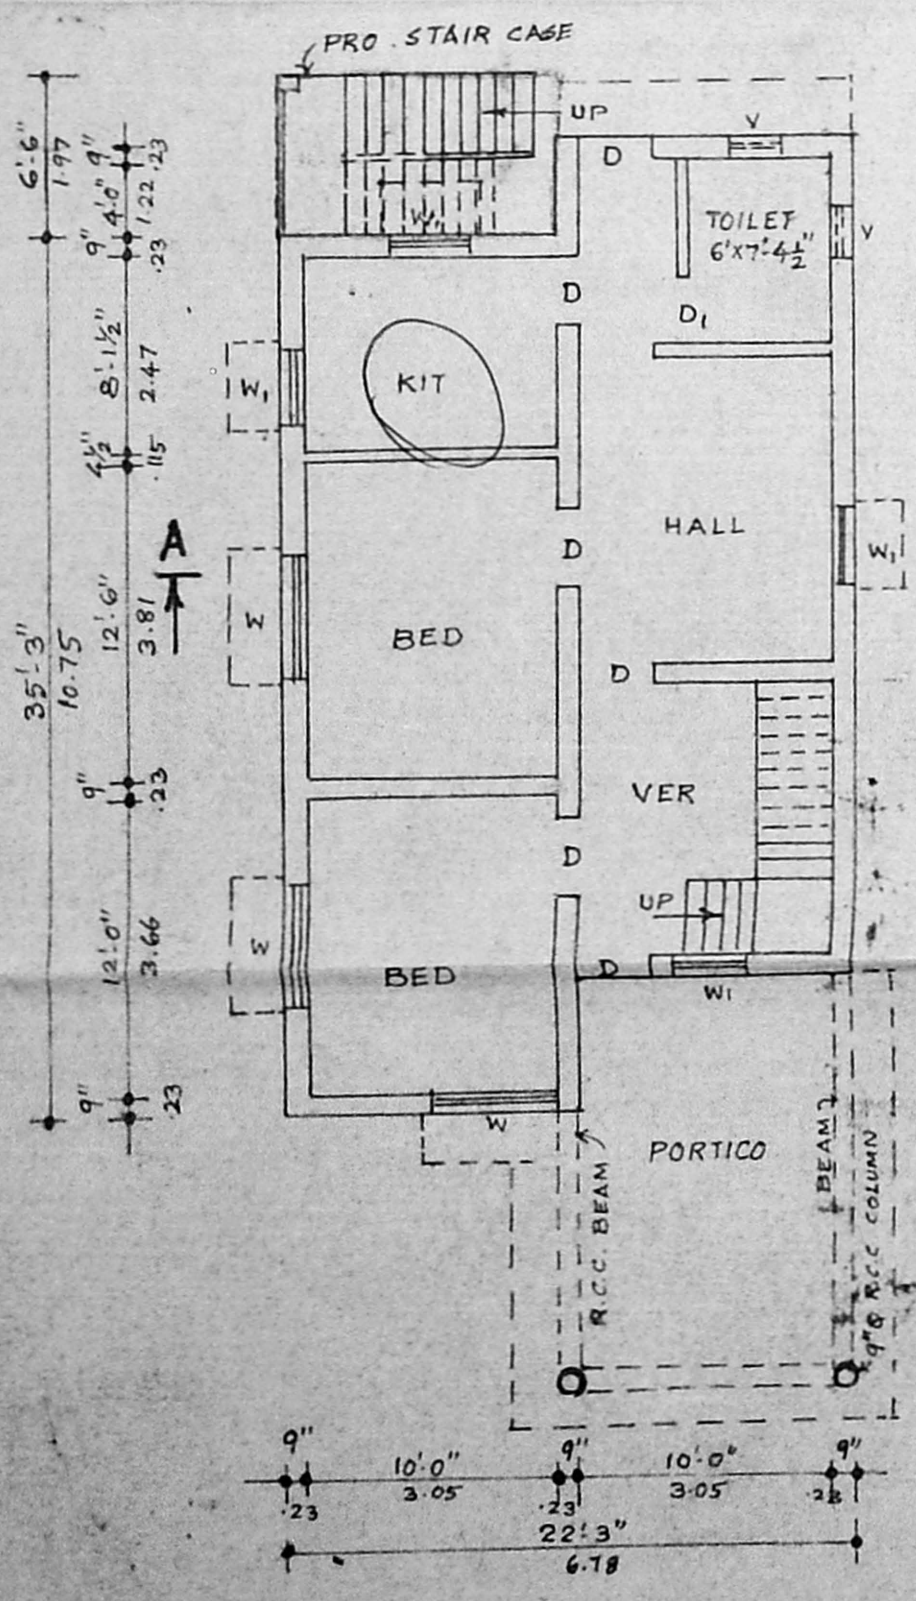

EX. GROUND FLOOR PLAN

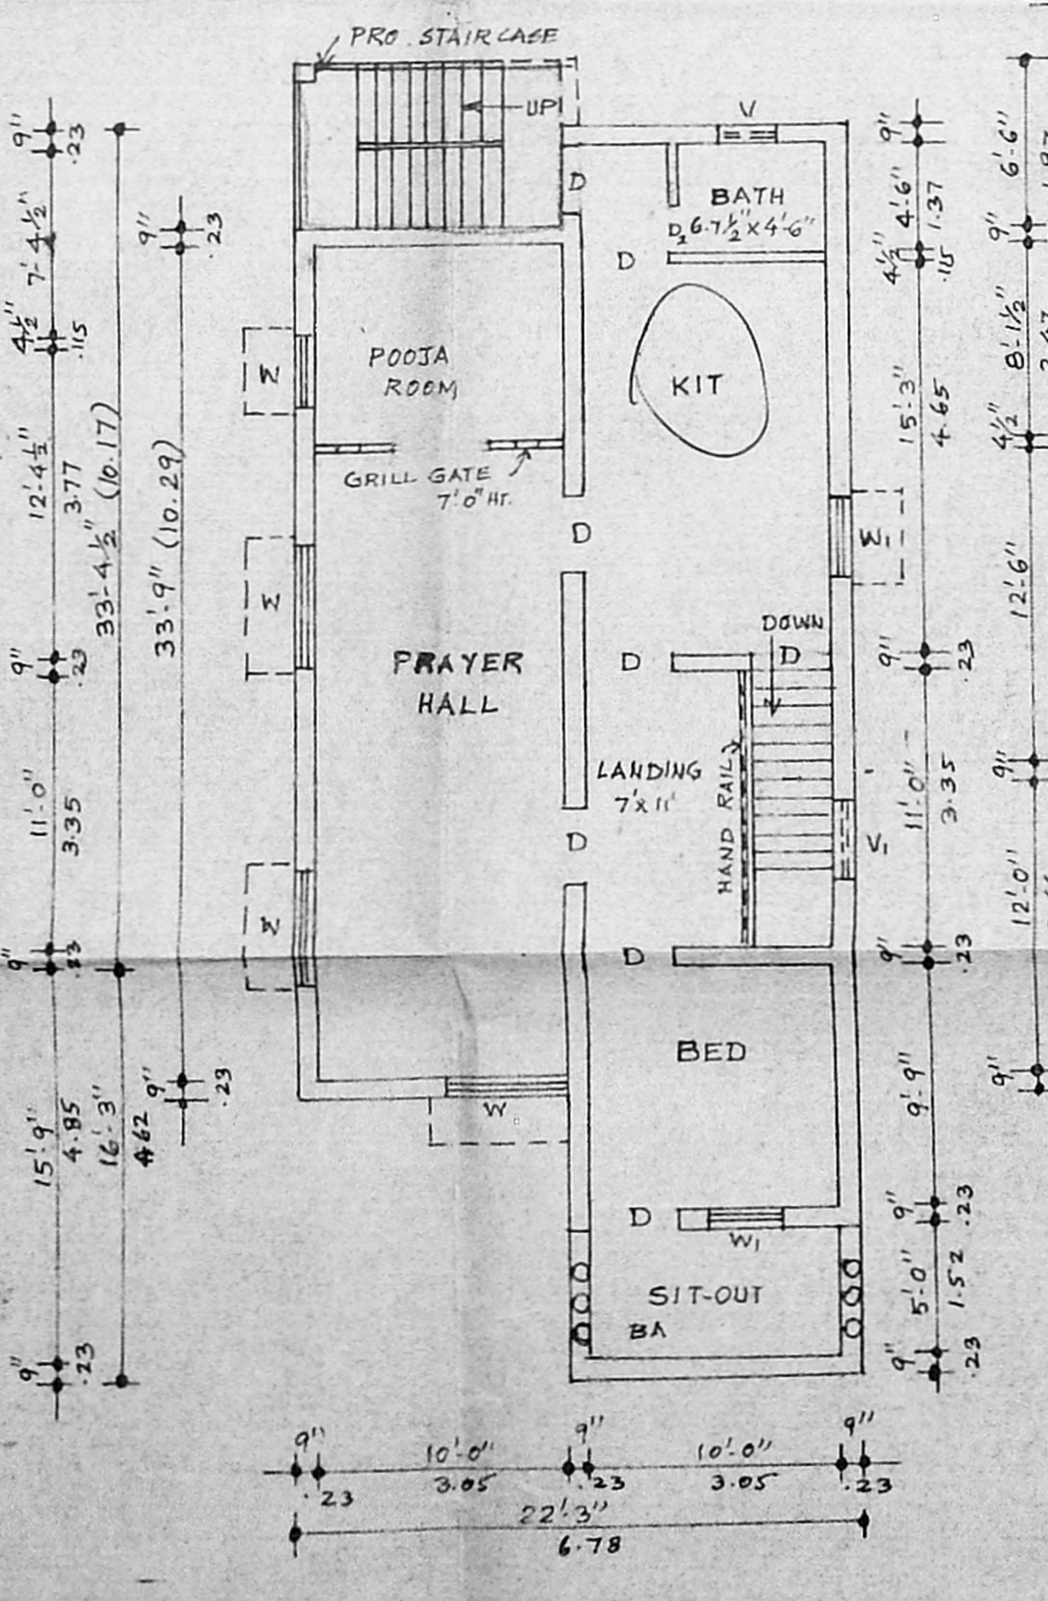

EX. FIRST FLOOR PLAN

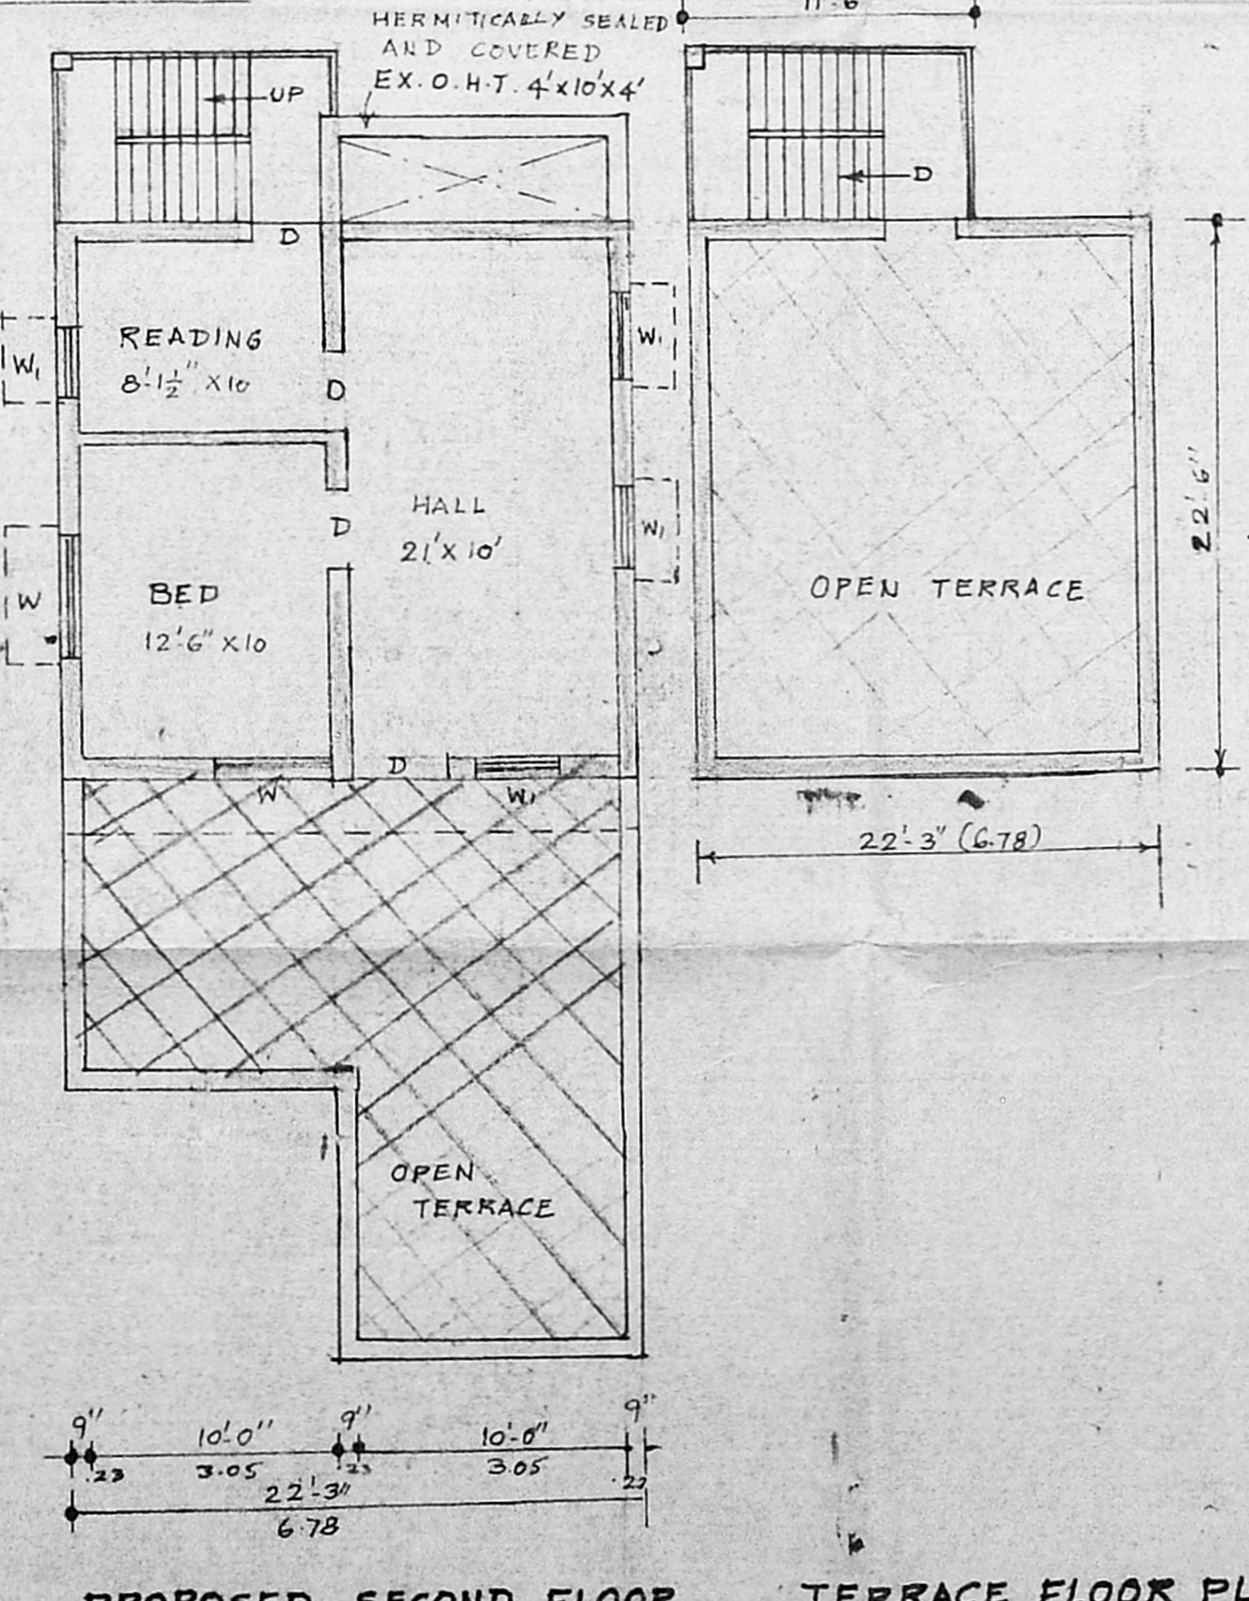

PROPOSED SECOND FLOOR PLAN

TERRACE FLOOR PLAN