




FRONT ELEVATION

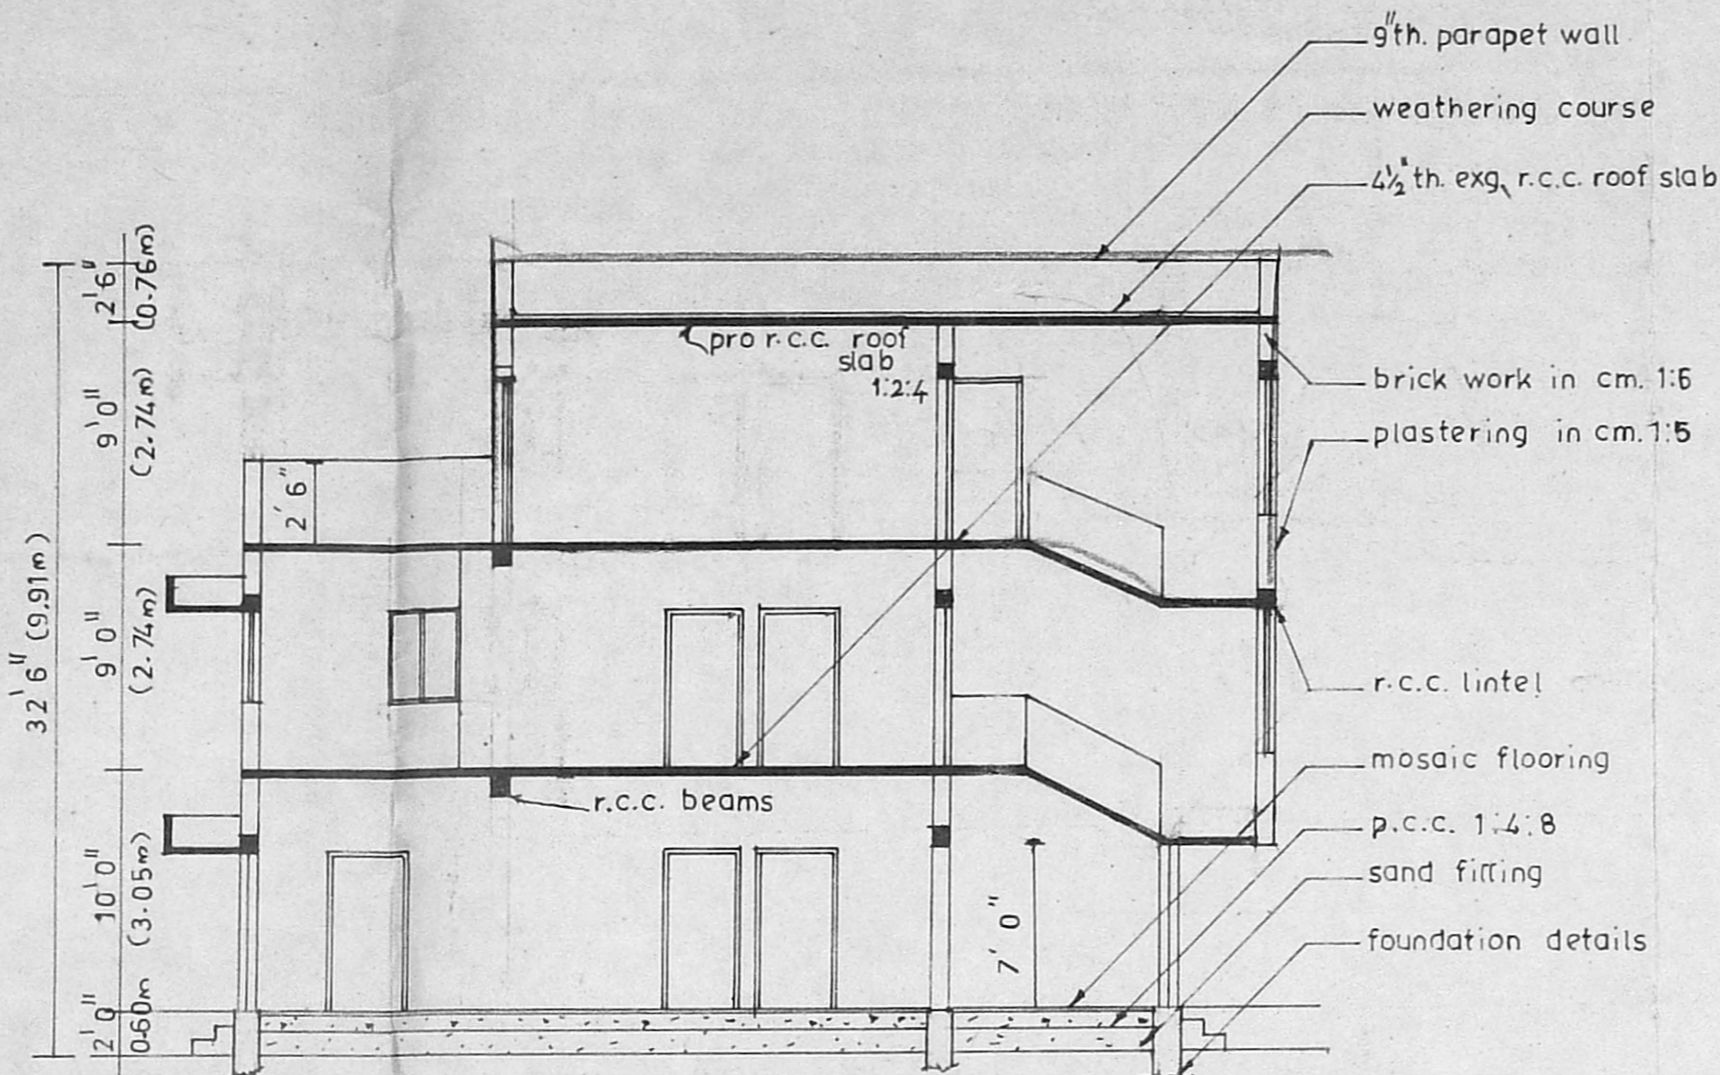

SECTION ON AB

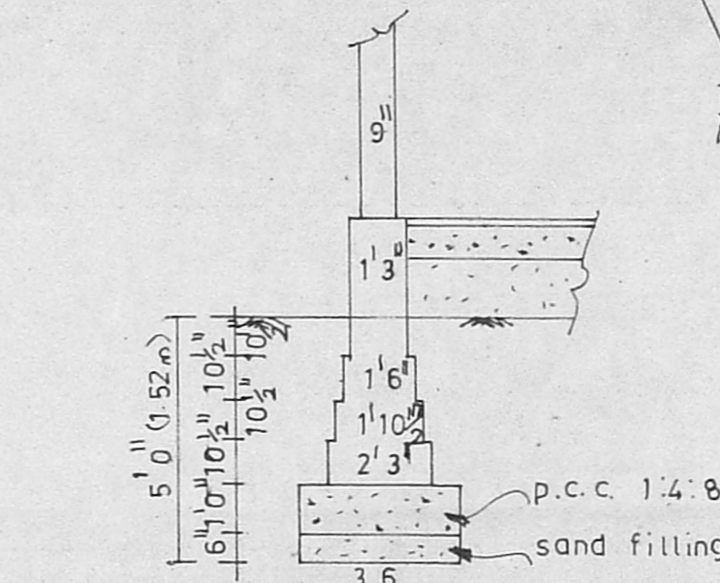

FOUNDATION DETAILS [SCALE 1/4"=1'-0" (1:50)]

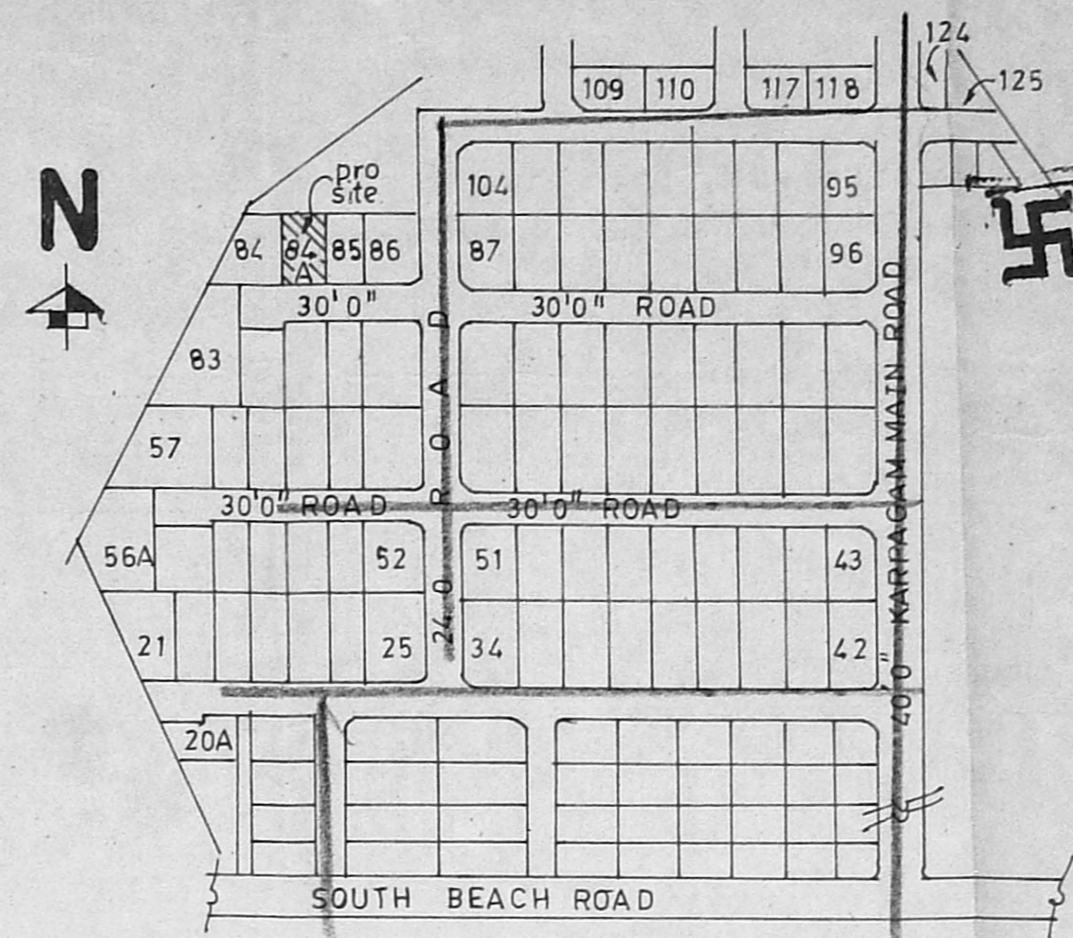

TOPO PLAN (NOT TO SCALE)

PLAN SHOWING THE PROPOSED ADDITIONS TO THE EXISTING BUILDING AT PLOT NO. 84A, (NEW DOOR NO. 14) 3rd STREET, KARPAGAM AVENUE, SANTHOME, MADRAS. R.S. NO. 4300 & 4301 PART, LAYOUT NO. 136/71.

SCALE 1/80" (1:100)

JOINERY DETAILS

D	DOOR	3'6" x 6'6"
D <sub>1</sub>	"	3'3" x 6'6"
D <sub>2</sub>	"	2'9" x 6'6"
D <sub>3</sub>	"	2'6" x 6'0"
W	WINDOW	5'7 1/2" x 4'6"
W <sub>1</sub>	"	5'7 1/2" x 3'6"
W <sub>2</sub>	"	3'4" x 4'6"
W <sub>3</sub>	"	3'4" x 3'6"
V	VENTILATOR	5'7 1/2" x 2'6"
V <sub>1</sub>	"	5'7 1/2" x 2'0"
J	JOLLY	6'6" x 6'6"

COLOUR INDEX

PROPOSED WORK	
ROADS	
SITE BOUNDARY	
EXISTING	


AREA STATEMENT

	sq.ft.	sq. m.
PLOT AREA	2400.00	223.05
EXG. GROUND FLOOR AREA SANCTIONED BA. NO. D <sub>4</sub> /20/77.	1157.50	107.57
EXG. FIRST FLOOR AREA SANCTIONED BA NO 191/81	1157.50	107.57
PRO. SECOND FLOOR AREA	585.00	54.35
TOTAL FLOOR AREA	2900.00	269.49
PLOT COVERAGE F.S.I	48%	

OWNER


Engr. K.R. JANAKIRAMAN, B.E.M.T.E. & M.T.P.E. Consultant Engineer, Planner & Valuer. Licensed Surveyor (No. 515) Plumbing Lic. Engr. No: 63 & 73 Class 1, Corporation of Madras Metro Water & Sewerage Dept. 18, Leko View Road, K. Nagar, Madras-65 (Phone: 416473)

LICENSED SURVEYOR

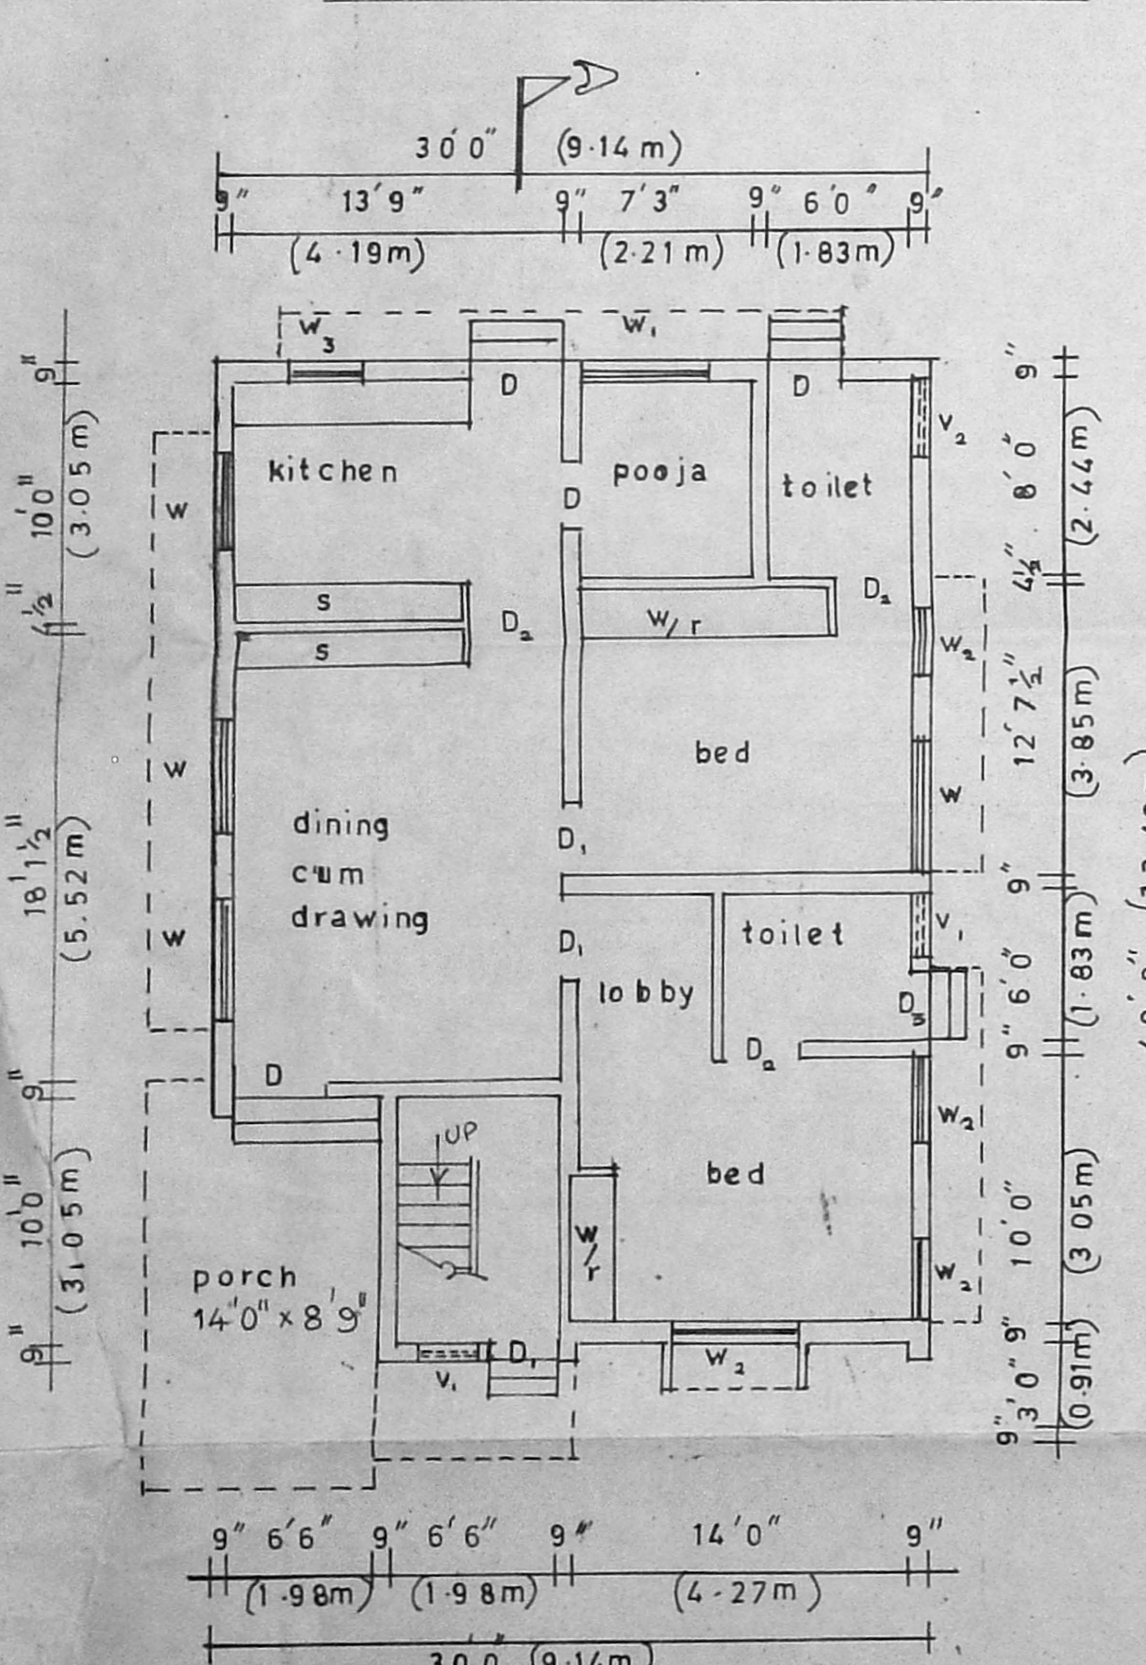

GROUND FLOOR PLAN

(EXISTING)

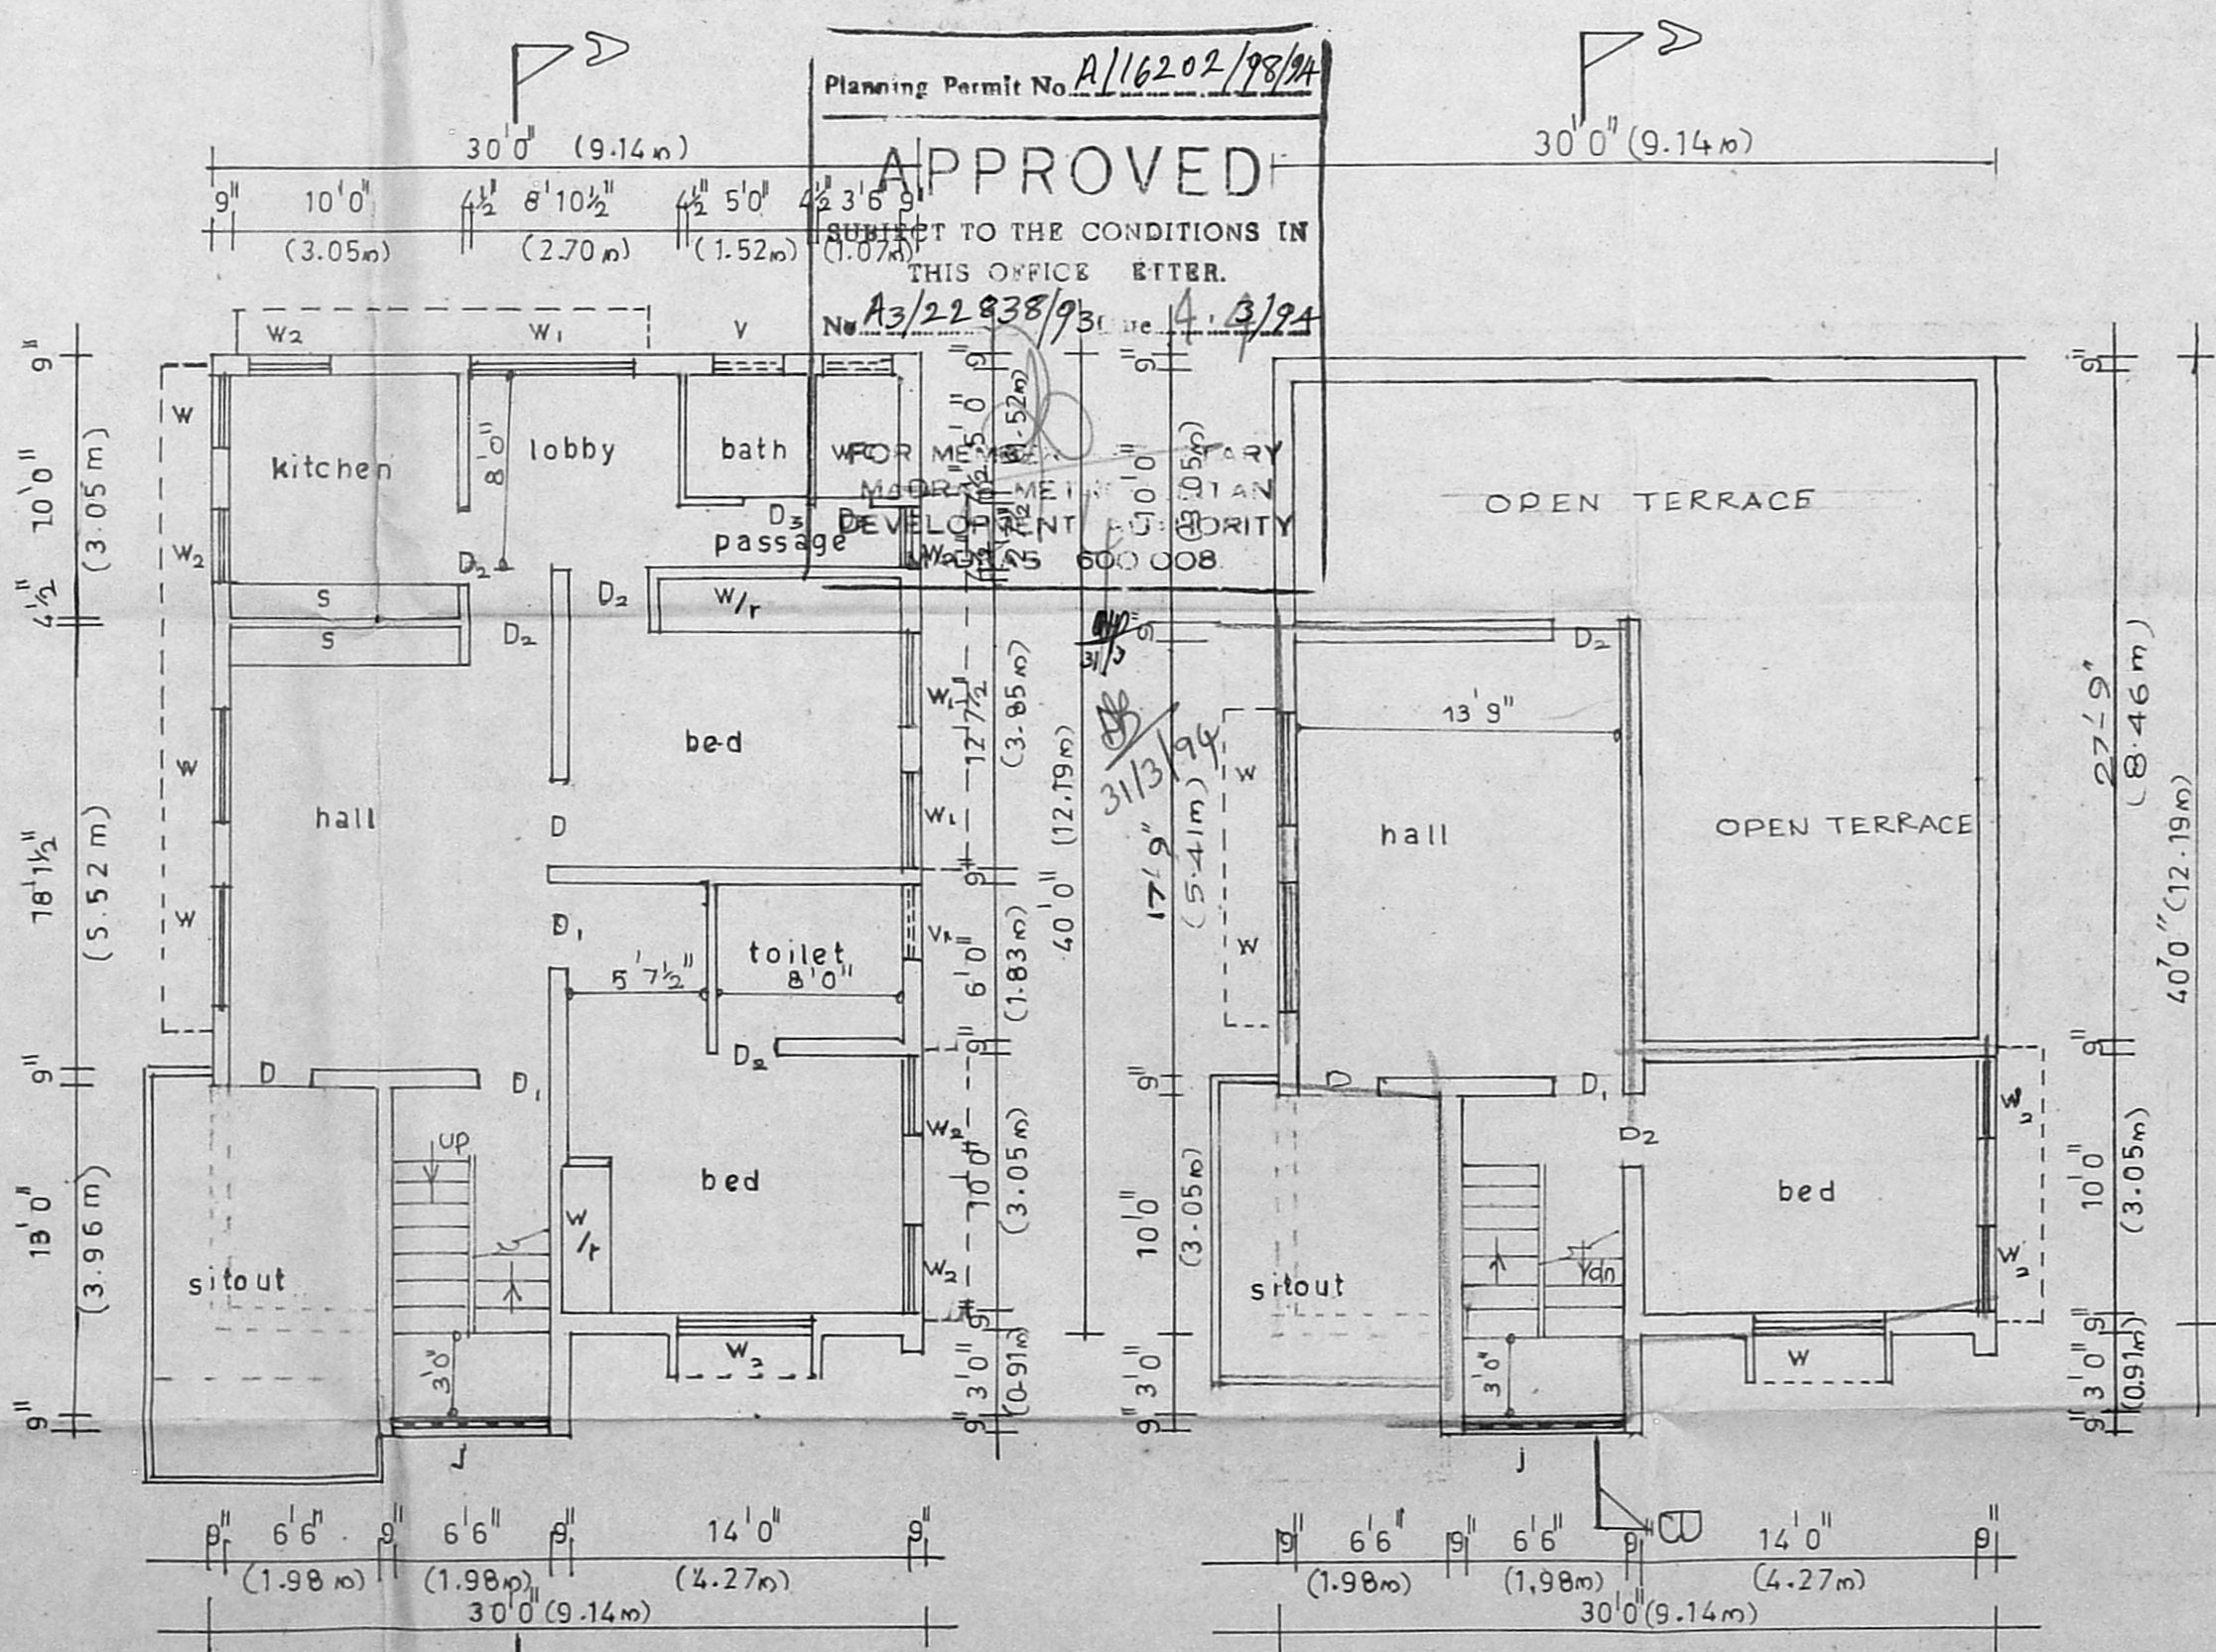


FIRST FLOOR PLAN

(EXISTING)

SECOND FLOOR PLAN

(PROPOSED)

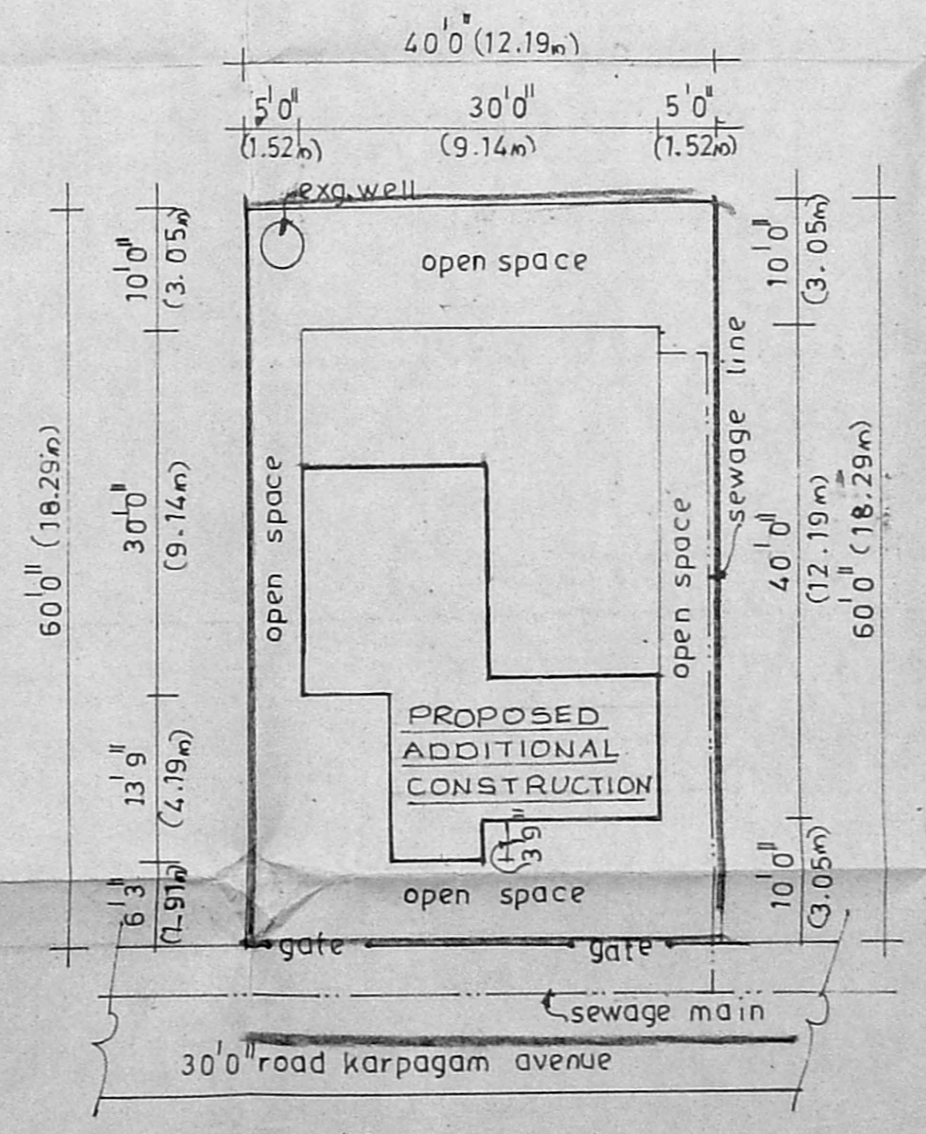

SITE PLAN [SCALE 1/16"=1'-0" (1:200)]

Planning Permit No. A/16202/98/04  
**APPROVED**  
 SUBJECT TO THE CONDITIONS IN THIS OFFICE LETTER.  
 No. A3/22938/93 dt. 4.3.94