



FRONT ELEVATION


APPROVED
 SUBJECT TO THE CONDITIONS IN
 THIS OFFICE LETTER.
 No. 222/93 Dtd. 3/93
 FOR MEMBER SECRETARY
 MADRAS METROPOLITAN
 DEVELOPMENT AUTHORITY
 MADRAS - 600 008.

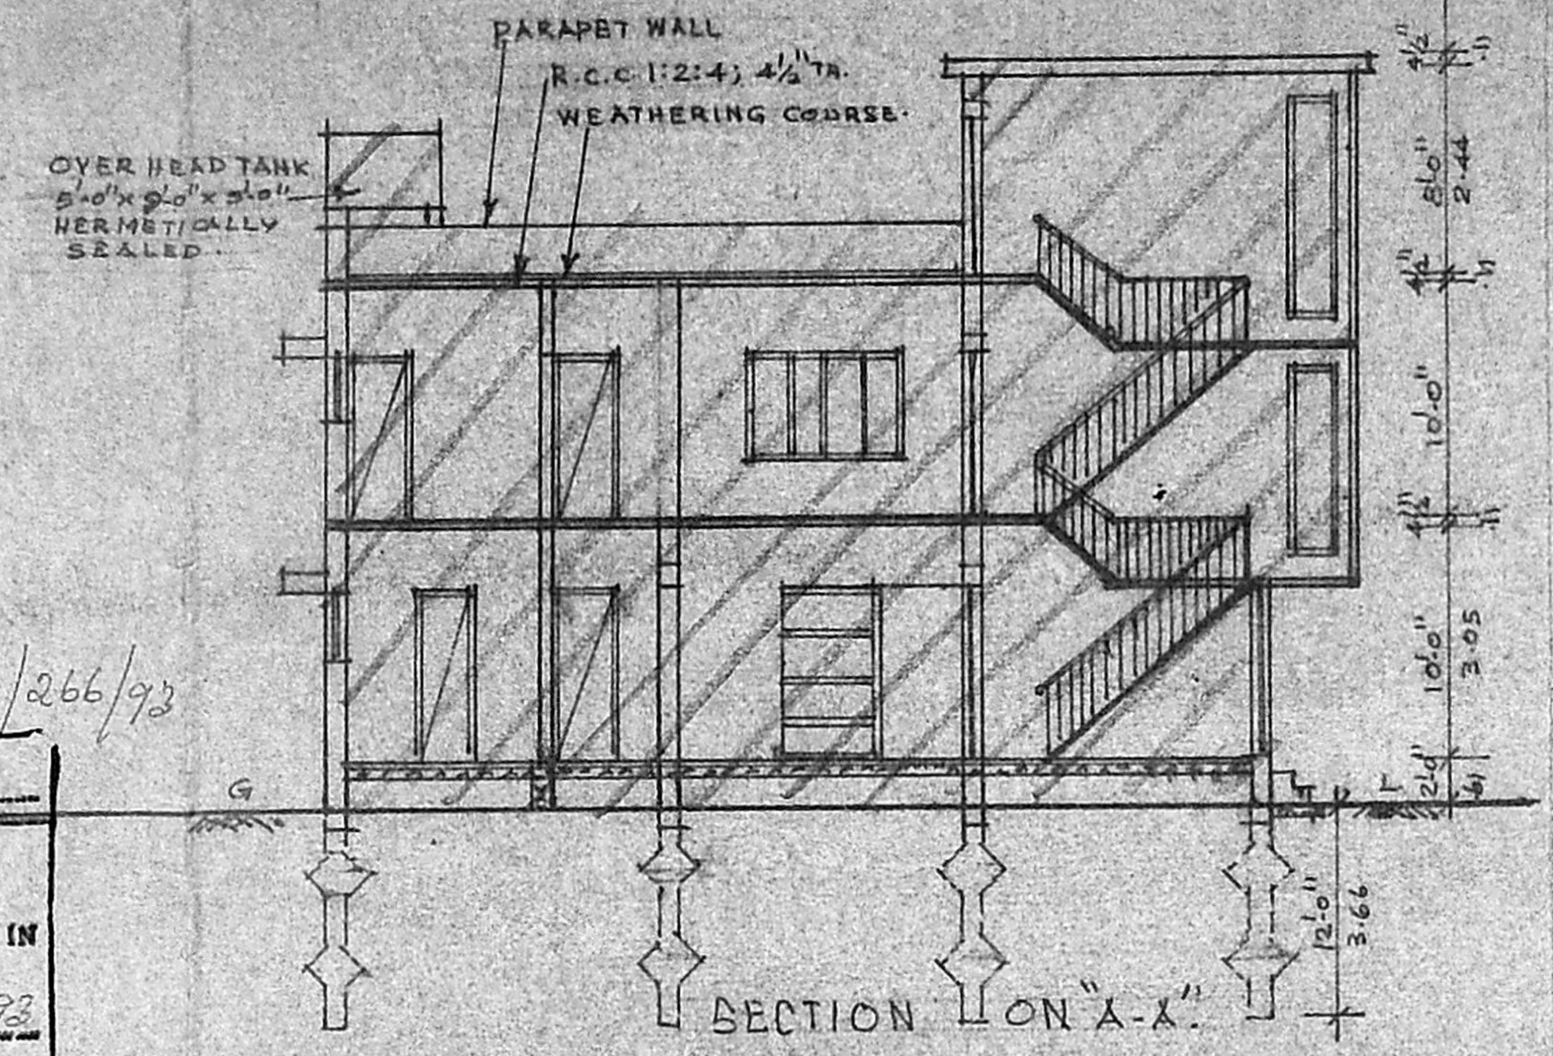


SECTION ON "A-A"

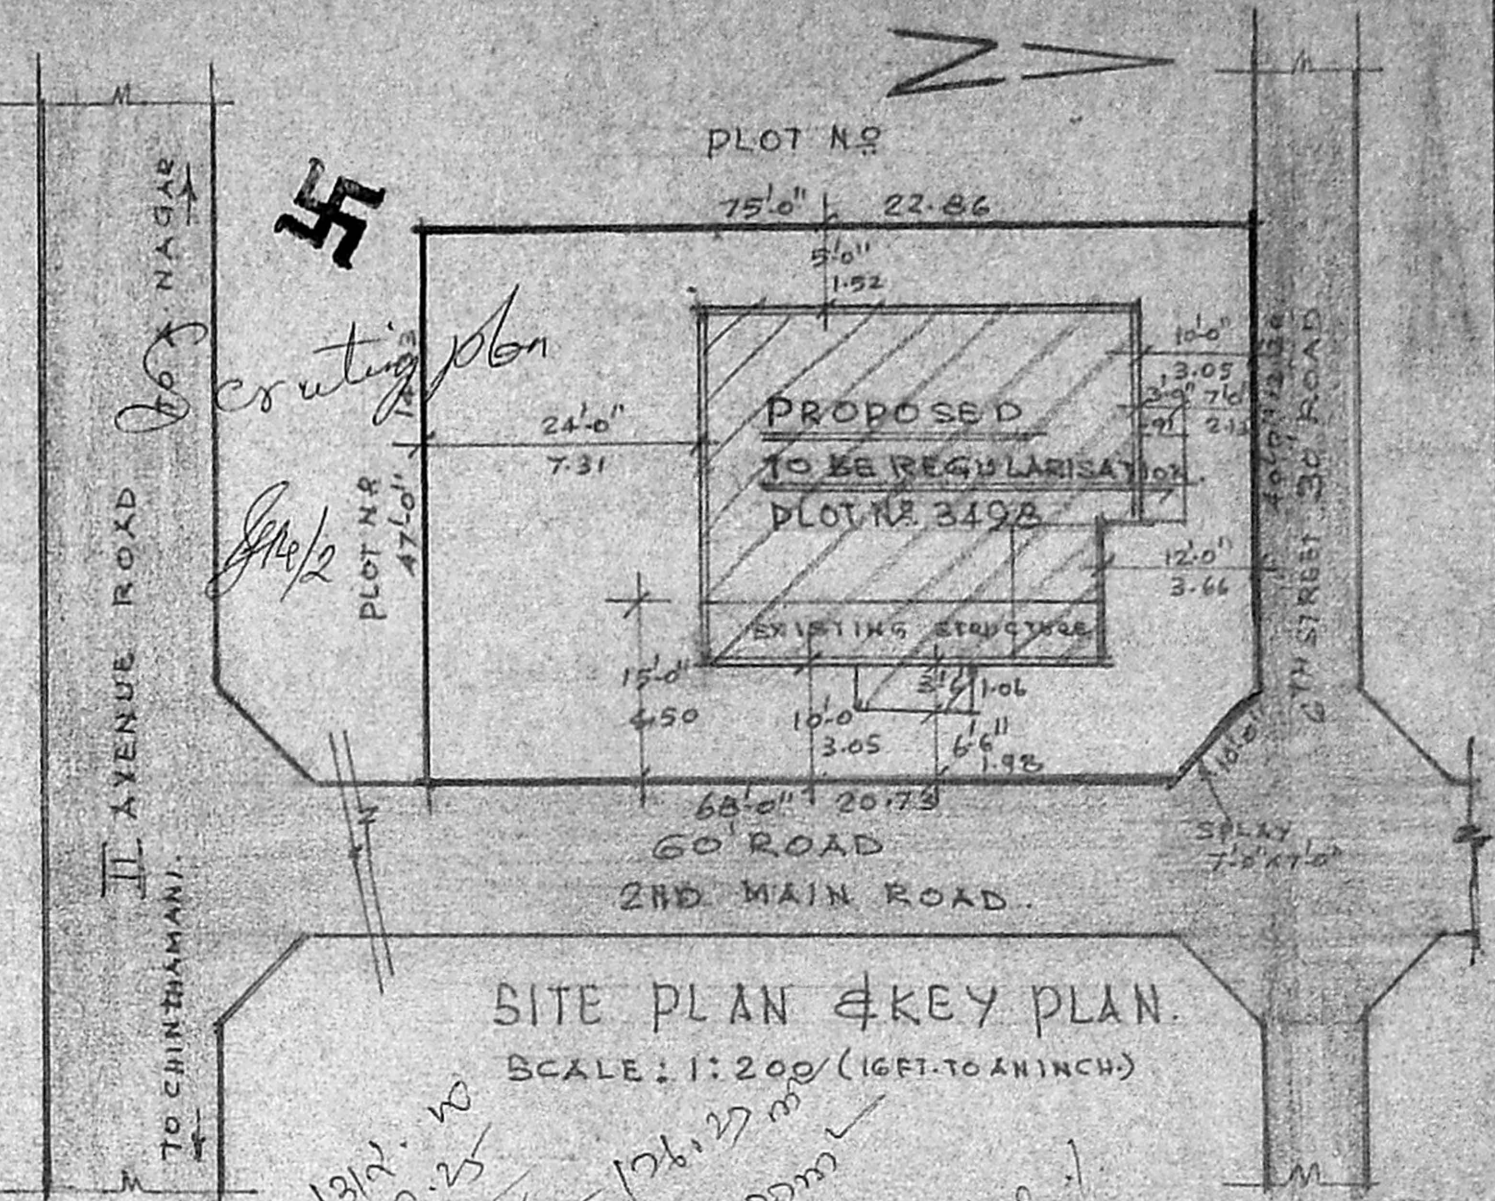


SITE PLAN & KEY PLAN.
 SCALE: 1:200 (16FT. TO AN INCH)

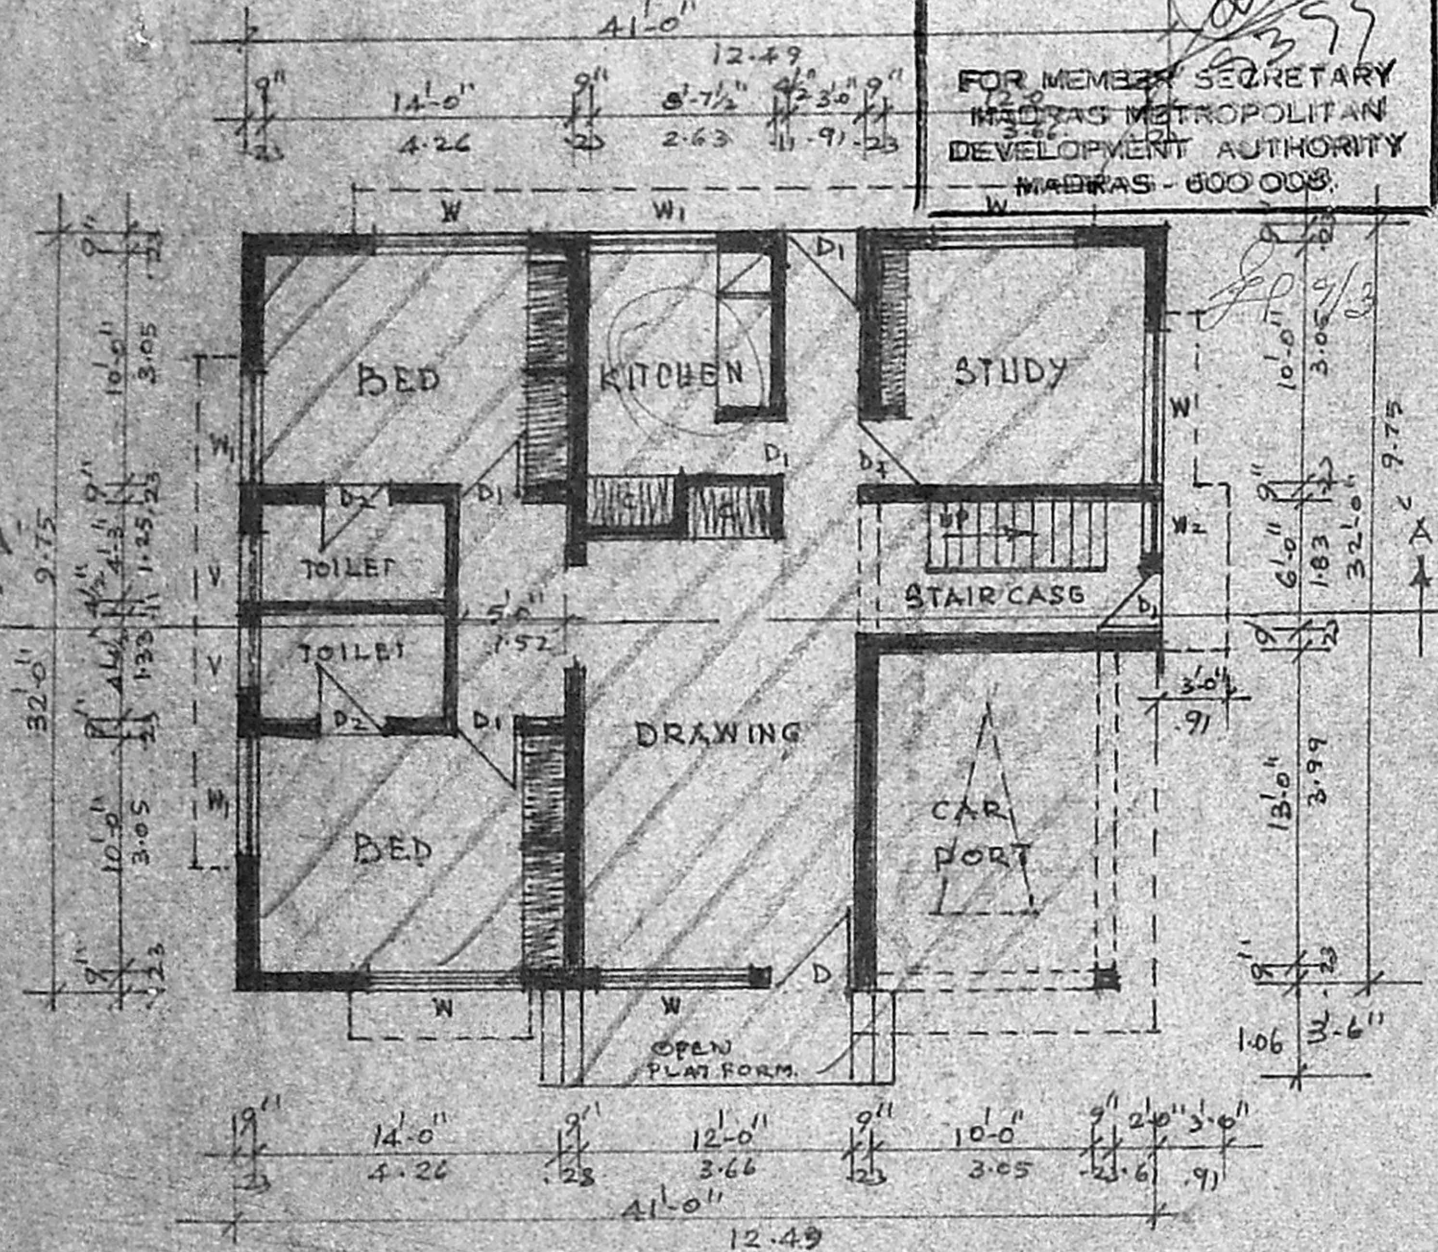

GROUND FLOOR PLAN.

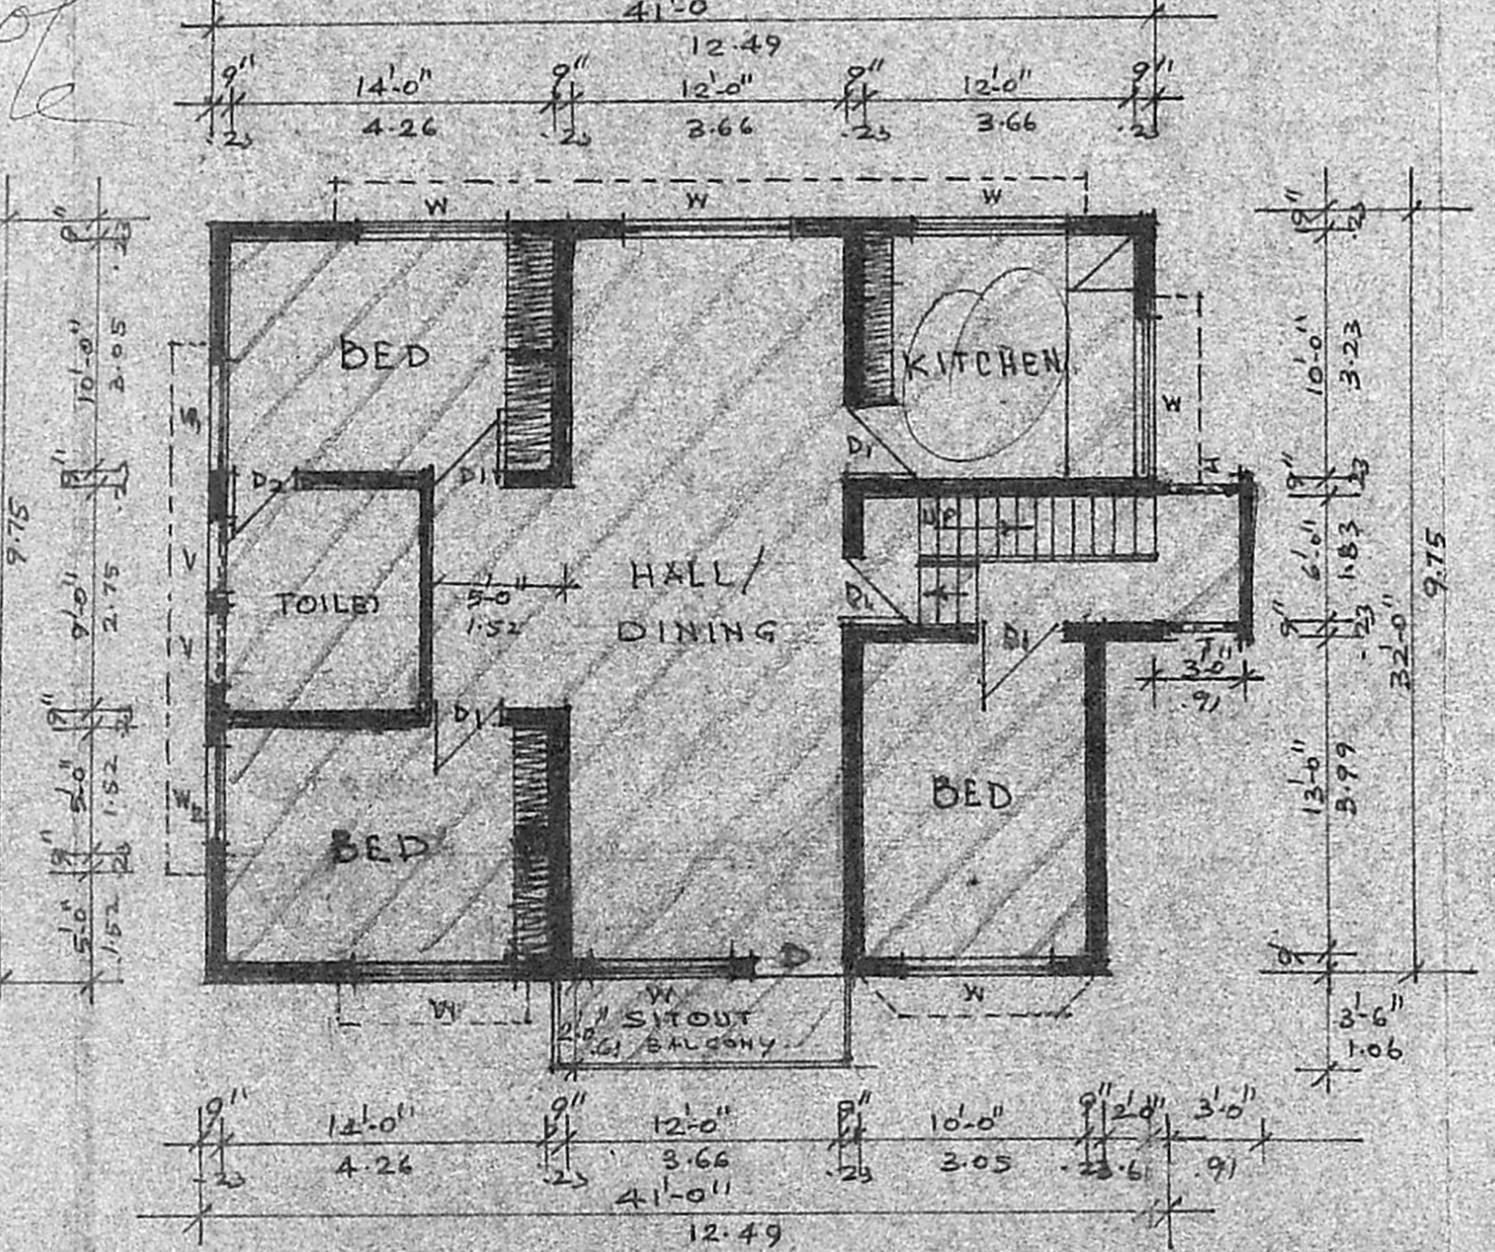

FIRST FLOOR PLAN

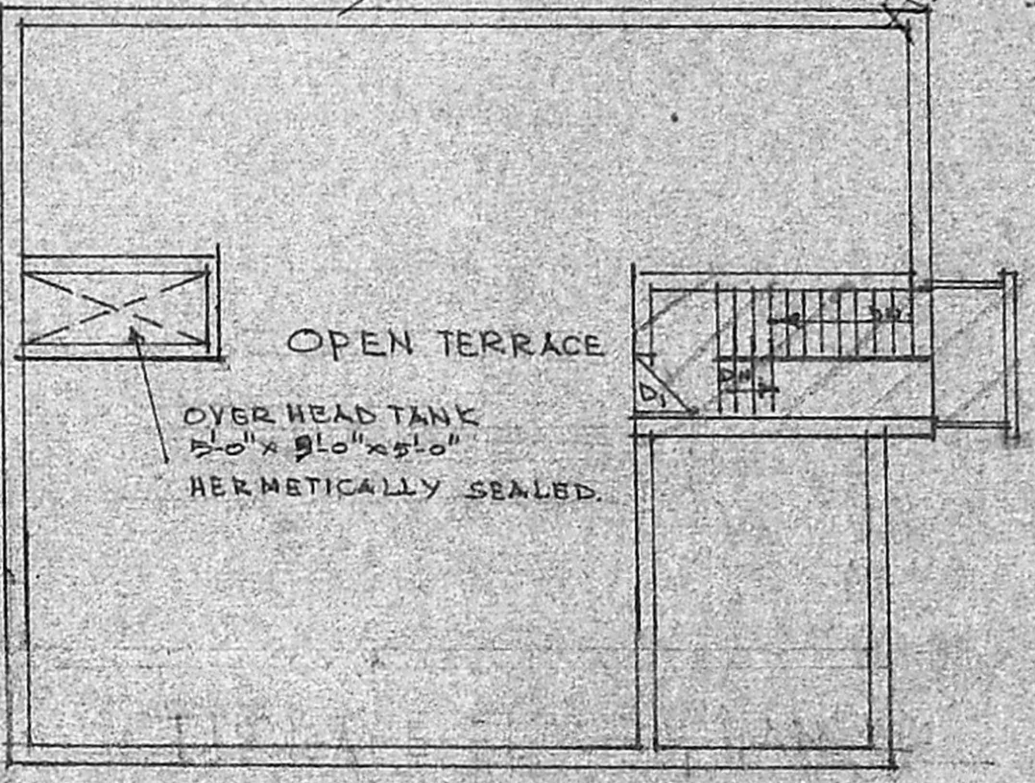

TERRACE FLOOR PLAN.

PLAN SHOWING THE REGULARISATION
 THE EXISTING BUILDING
 IN PLOT NO. 3498.
 ARIGNAR ANNA NAGAR.
 MADRAS. 40.
 SCALE: 1:100 (8FT. TO AN INCH).
 DIVISION NO. 74.
 THIRU. S. PERIA SWAMY.
 DOOR NO. 62. J. BLOCK. A-A NAGAR.

SPECIFICATIONS:-
 FOUNDATION. PILE FOUNDATION CONCRETE 1:2:4
 USING 20MM. METAL.
 BRICK WORK BRICK WORK IN CM 1:5 USING STOCK
 BRICKS.
 PLASTERING PLASTERING IN CM 1:3; 12MM. THICK
 FOR WALLS & CEILING ETC. COMPLETE.
 ROOFING R.C.C. 1:2:4; 4 1/2" THICK ROOF SLAB
 WITH NECESSARY REINFORCEMENT.
 LINTEL & SUN SHADE R.C.C. 1:2:4; LINTEL 15CM. PROJECTION
 AND 15CM THICK R.C.C. SUN SHADE 2'-0"
 PROJECTION FROM THE WALL 4" THICK.
 " ASSUME ANY OTHER MISSING DATA SUITABLY "

JOINERY DETAILS	REFERENCE
D DOOR 3'-2" x 6'-6" 0.49 x 1.98	ROCK
D1 DOOR 3'-0" x 6'-6" 0.91 x 1.98	PLOT BOUNDARY
D2 DOOR 2'-6" x 6'-0" 0.76 x 1.83	PROPOSED
W WINDOW 4'-0" x 4'-6" 1.22 x 1.37	EXISTING
W1 WINDOW 3'-0" x 4'-6" 0.91 x 1.37	TO BE
W2 WINDOW 2'-0" x 4'-6" 0.61 x 1.37	REGULARISATION.
V VENTILATOR 2'-0" x 1'-6" 0.61 x 0.46	
J. R.C.C. JALLI 2'-6" x 6'-0" 0.76 x 1.83	

R. Mohan Rao, D.C.E.
 LICENSED SURVEYOR
 Corporation of Madras
 REG. No. 14
 AMBATTUR TOWN SHIP
 ALANDUR MUNICIPALITY
 Consulting Engineer
 Office: 15, Madley Road
 T. NAGAR, MADRAS-600 017

LICENSED SURVEYOR.

OWNER