

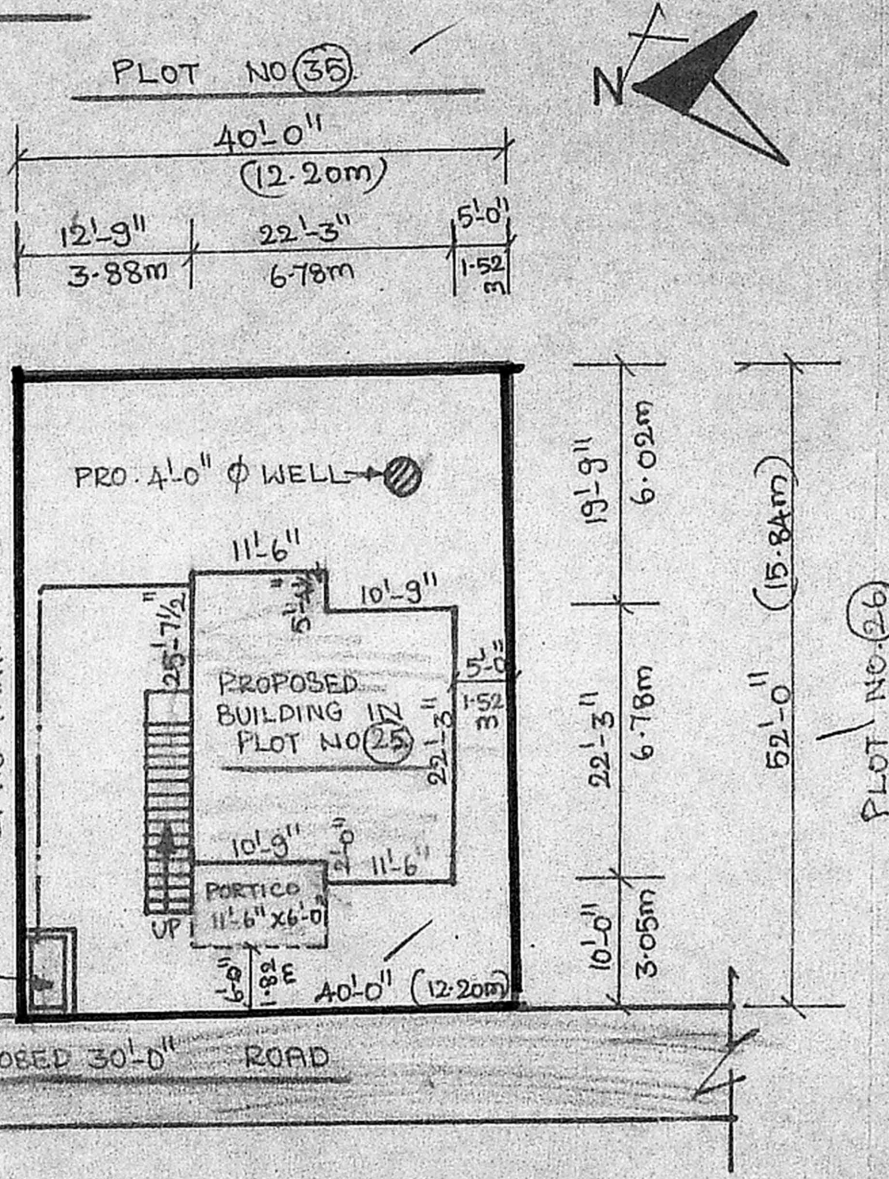



Front Elevation  
 Section On "AB"

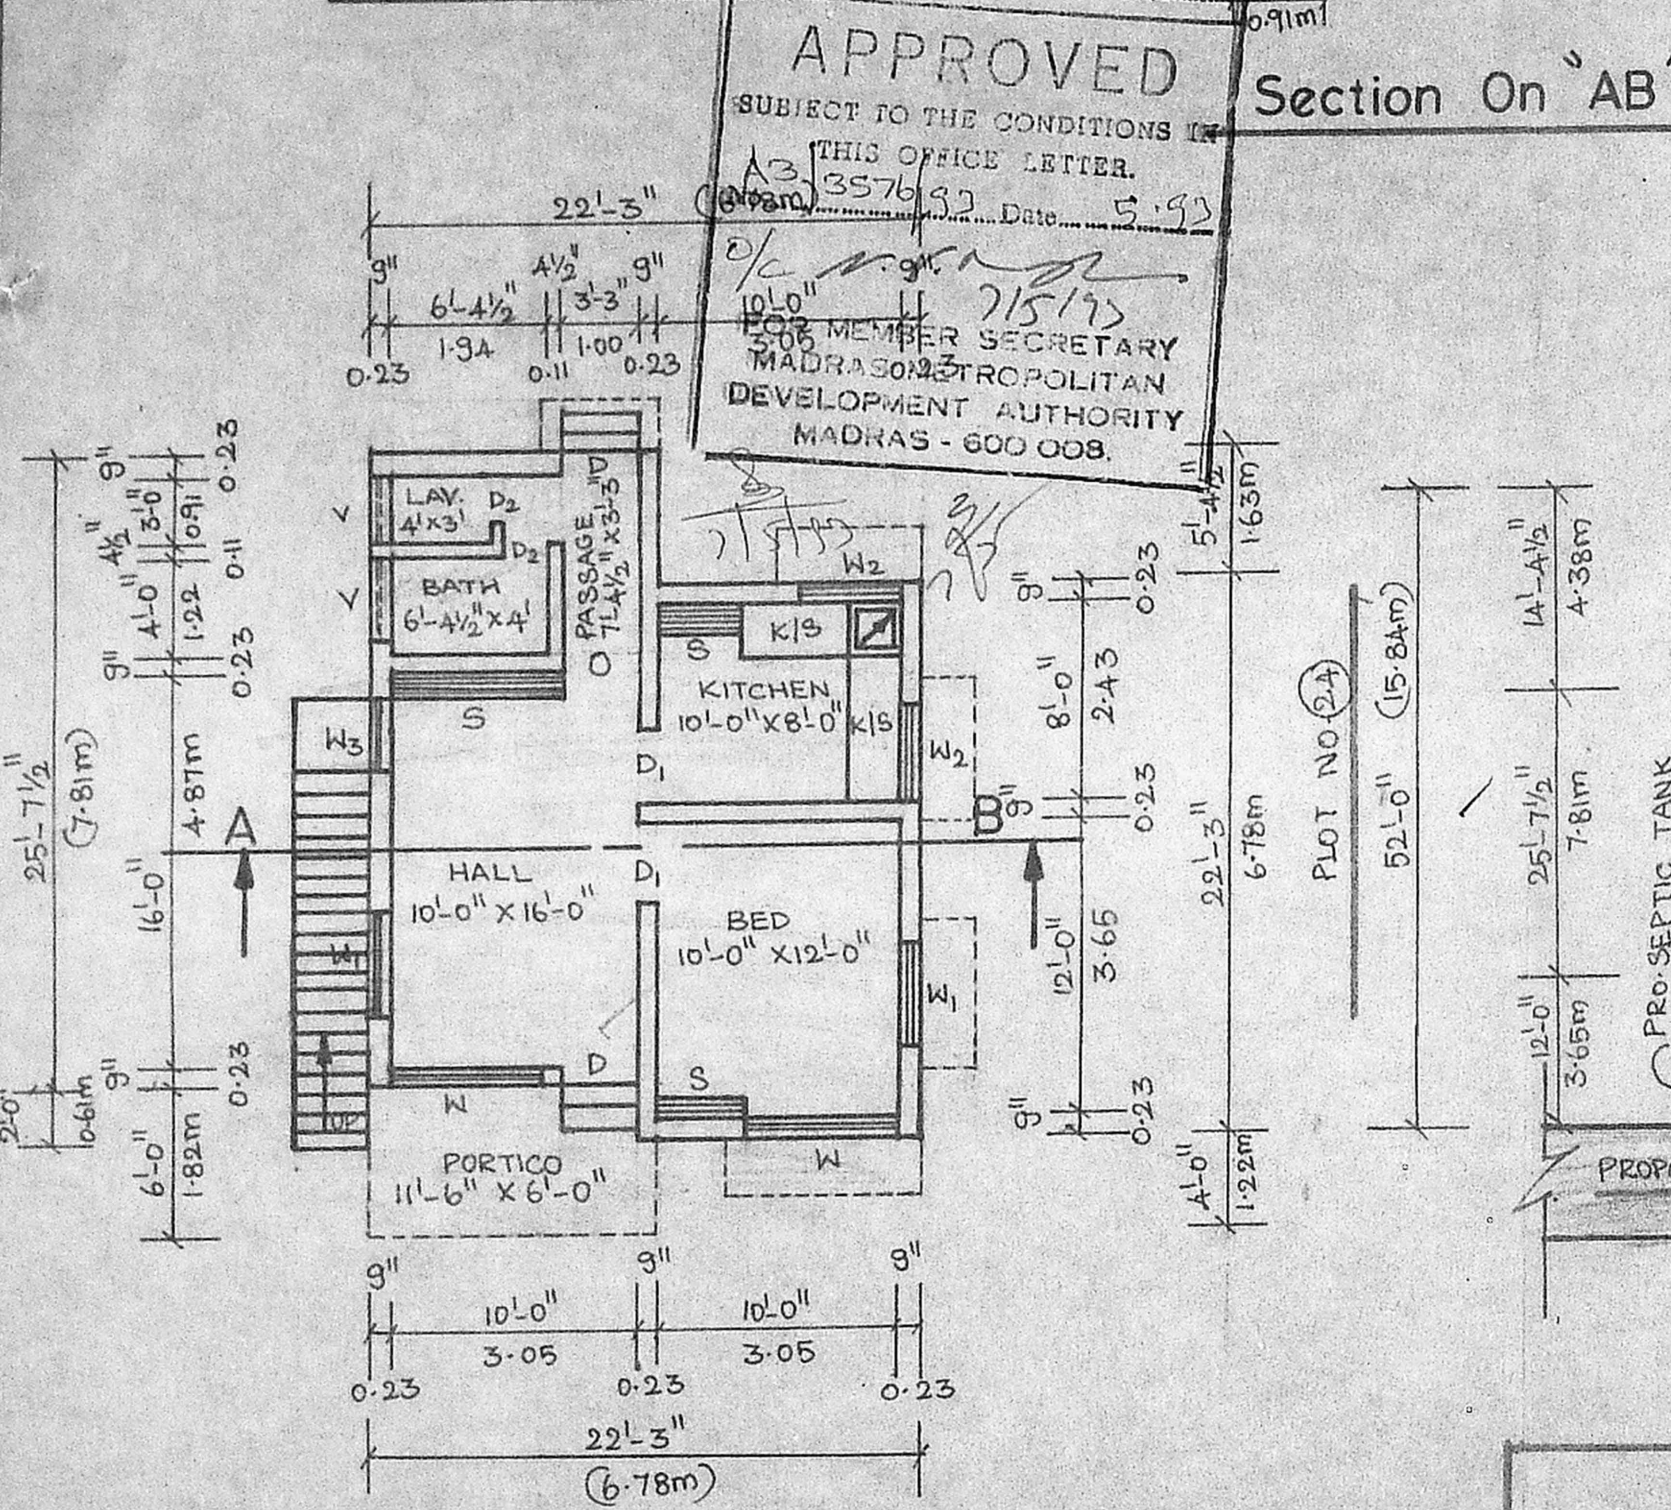


Site Plan

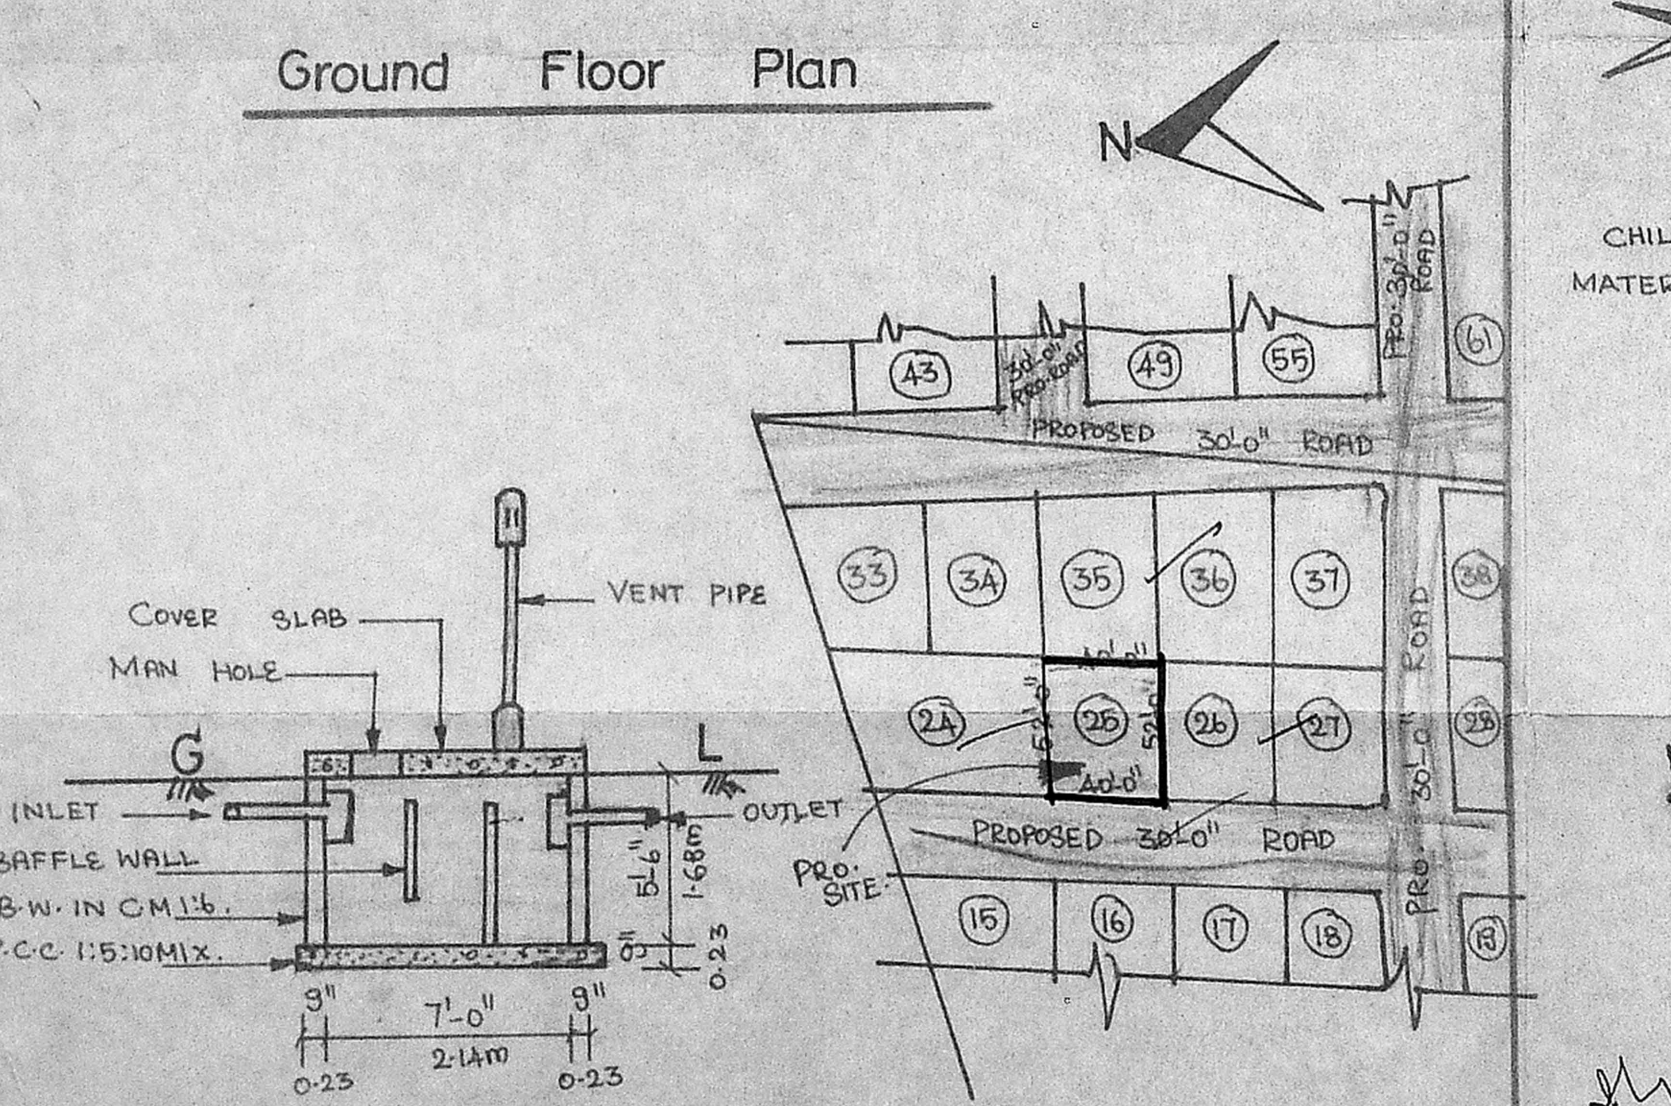

Section Of Septic Tank

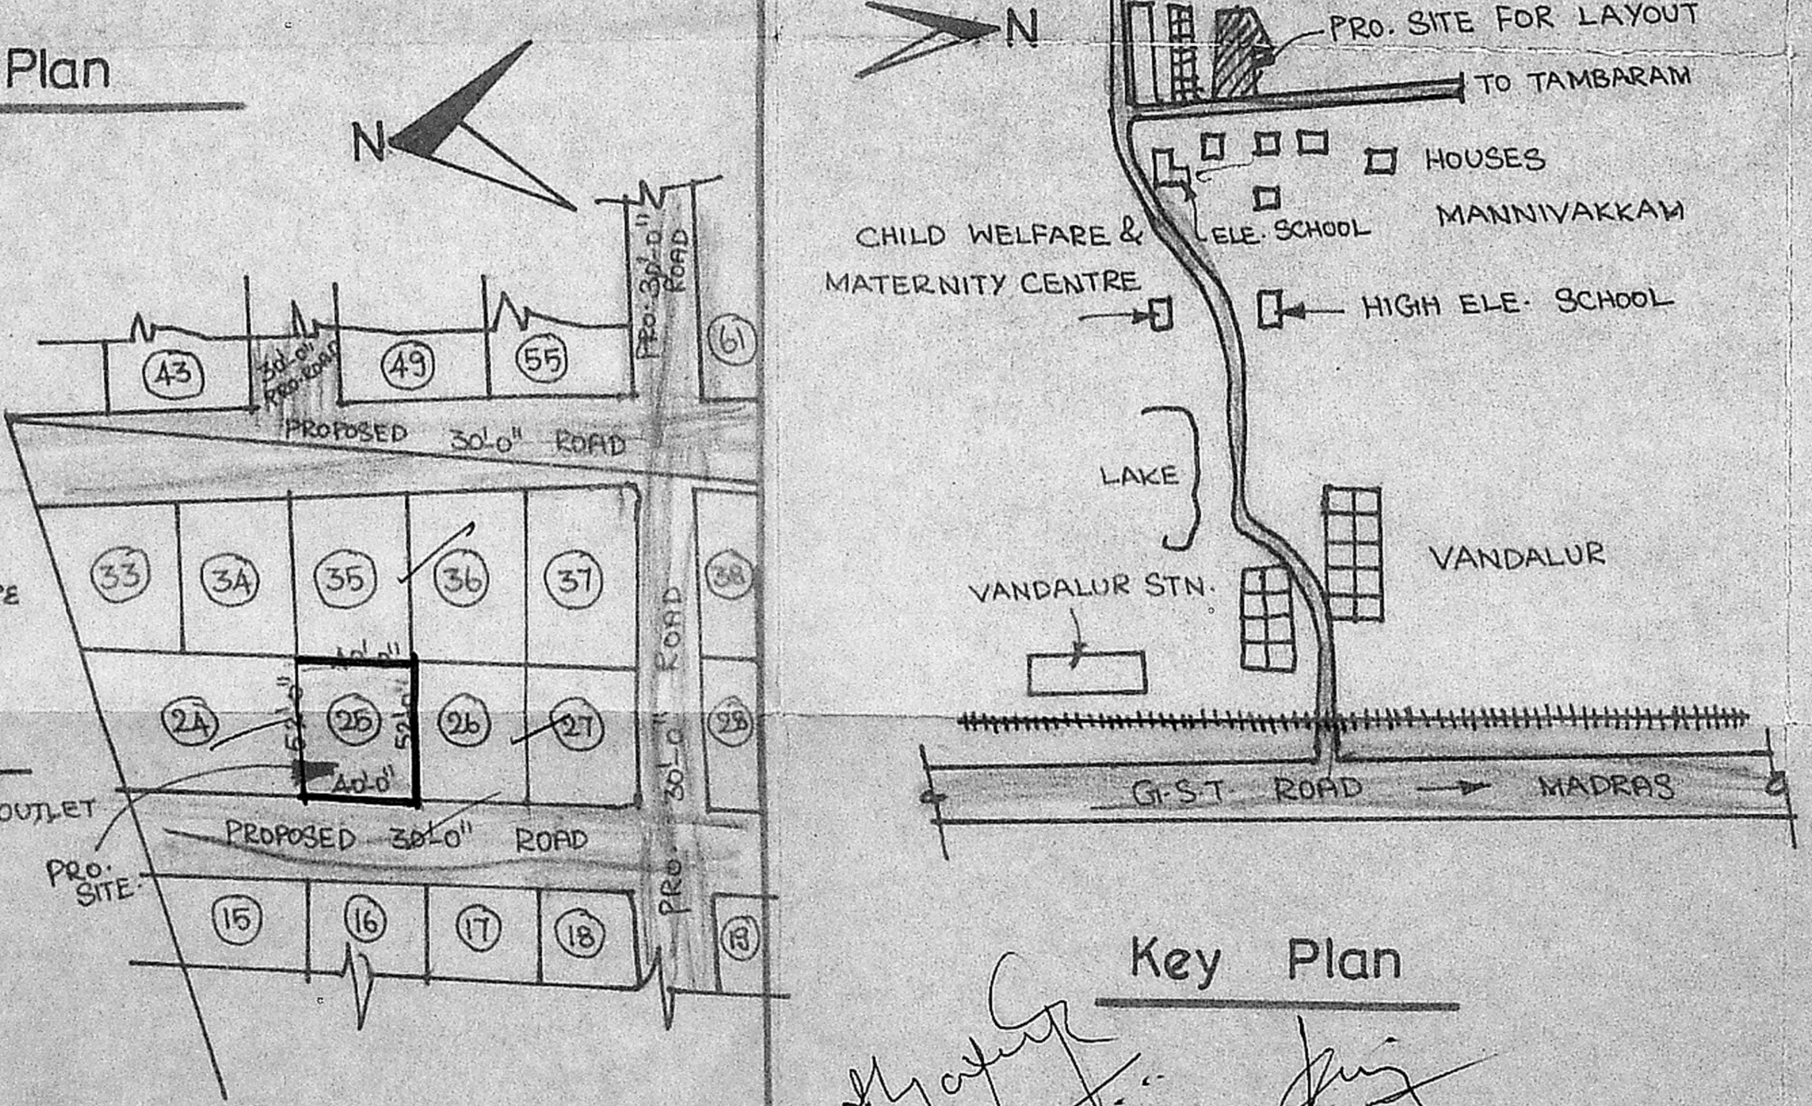

Layout Plan

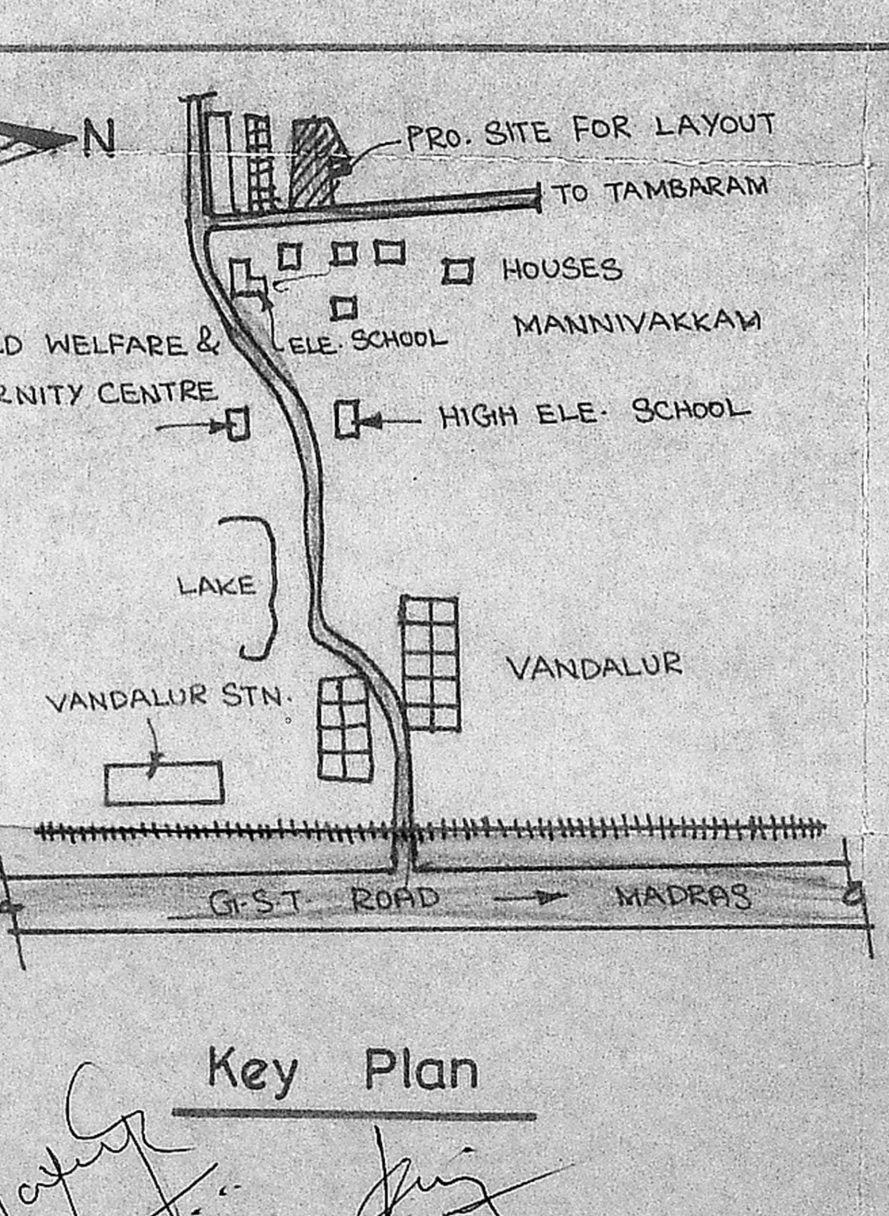

Key Plan

Sri Shanmuga Nagar  
 Plan Showing The Proposed  
 Construction Of A House In Plot  
 No.25, In S.No.205, Mannivakkam  
 Village, Chengalput Taluk, Cheng  
 M.G.R. District.

Scale: 0'-1" = 8'-0"

Drawing No.69/9/92.

Reference:

D - DOOR	- 3'-3" x 6'-6"	- 1.00m x 1.98m
D <sub>1</sub> - "	- 3'-0" x 6'-6"	- 0.91m x 1.98m
D <sub>2</sub> - "	- 2'-6" x 6'-6"	- 0.76m x 1.98m
W - WINDOW	- 6'-0" x 4'-0"	- 1.82m x 1.22m
W <sub>1</sub> - "	- 4'-0" x 4'-0"	- 1.22m x 1.22m
W <sub>2</sub> - "	- 4'-0" x 3'-0"	- 1.22m x 0.91m
W <sub>3</sub> - "	- 3'-0" x 4'-0"	- 0.91m x 1.22m
V - VENTILATOR	- 3'-0" x 2'-0"	- 0.91m x 0.61m

ALL JOINERY WORKS IN WELL SEASONED WOOD

Note:	Sqft.	Sqm.
PLOT AREA	2080	193
PLINTH AREA	535	50
CARPET AREA	429	40
PORTICO AREA	69	6

Colour Index:  
 EXG. ROAD SHOWN THUS  
 PRO. WORK SHOWN THUS  
 BOUNDRY LINE SHOWN THUS  
 DRAINAGE LINE SHOWN THUS

Staircase Details:  
 WIDTH - 3'-0" - 0.91m  
 TREAD - 0'-10" - 0.25m  
 RISE - 0'-7" - 0.17m

Rao Engineering Consultancy  
 Services,  
 NO-24, MUNICIPAL BUILDINGS,  
 SHANMUGAM ROAD, WEST TAMBARAM,  
 MADRAS-45.

C. A. VASUDEVA RAO, Dip. C.E. AFFRIET (Lond)  
 L.I.C. PANEL VALUER  
 PANEL ENGINEER/VALUER FOR  
 S.B.I., I.O.B., P.N.B. &  
 GEN. INSURANCE COMPANIES,  
 LICENSED SURVEYOR FOR  
 MADRAS CORPORATION (No. 221),  
 TAMBARAM & ALANDUR MUNICIPALITIES,  
 Off: 24, MUNICIPAL BUILDINGS,  
 SHANMUGAM ROAD, TAMBARAM,  
 MADRAS-600045.  
 Phone: Off: 401957, Res: 403078  
 Licensed Surveyor:

R. THYAGARAJAN  
 ASSISTANT AUDIT OFFICER  
 O/o The Accountant General (Audit) II  
 (Tamilnadu and Pondicherry)  
 Madras 600 006.