
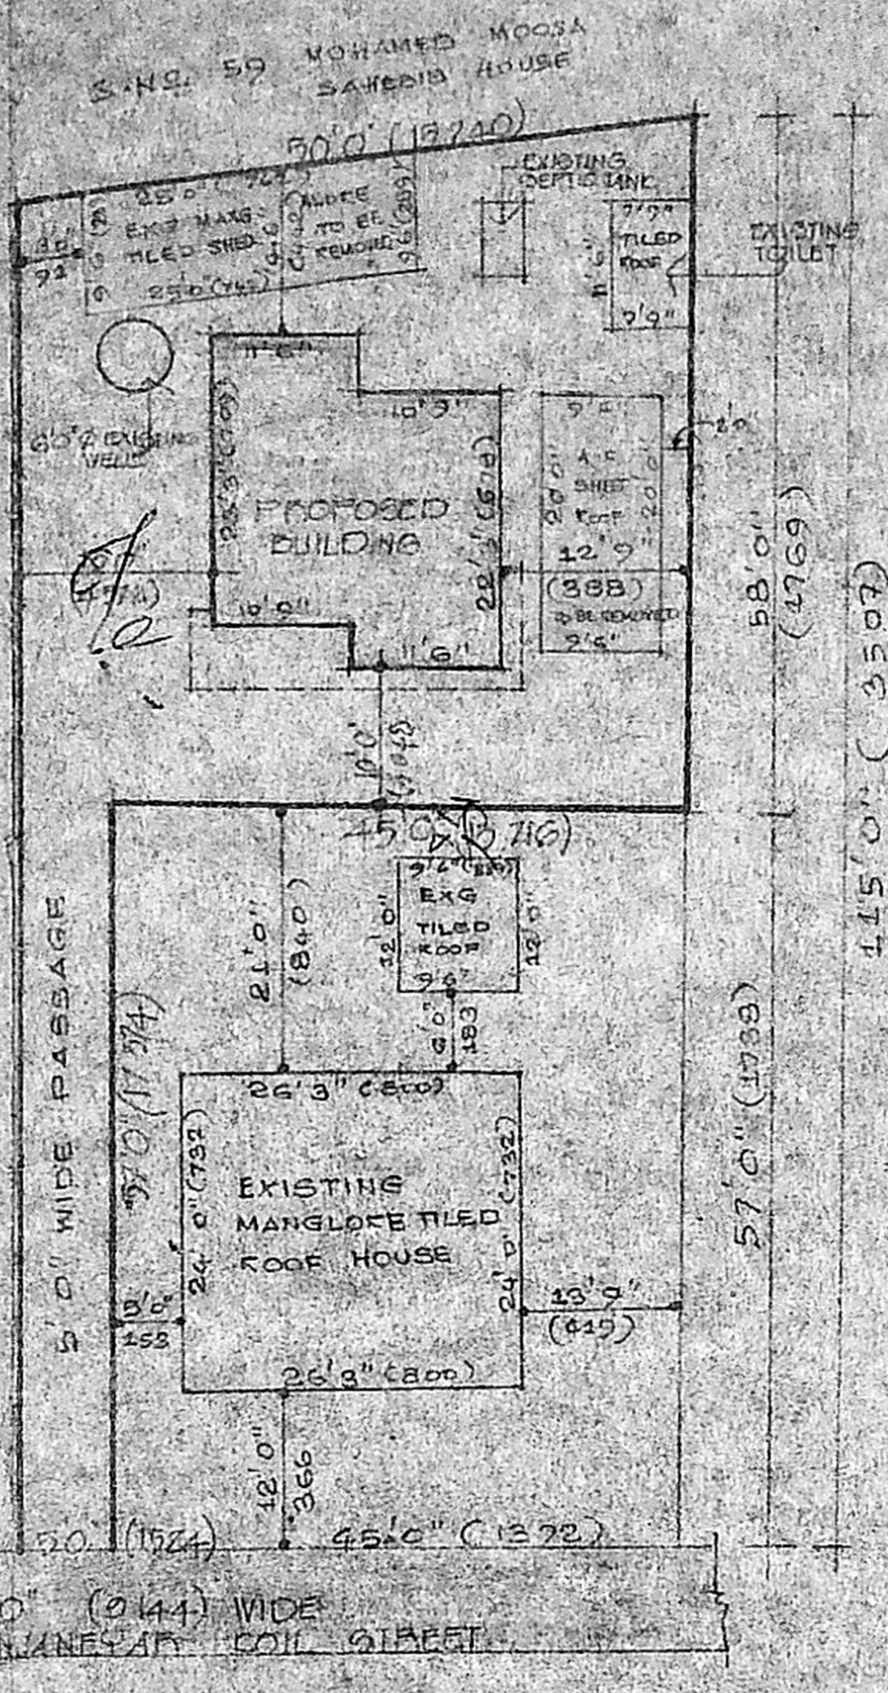
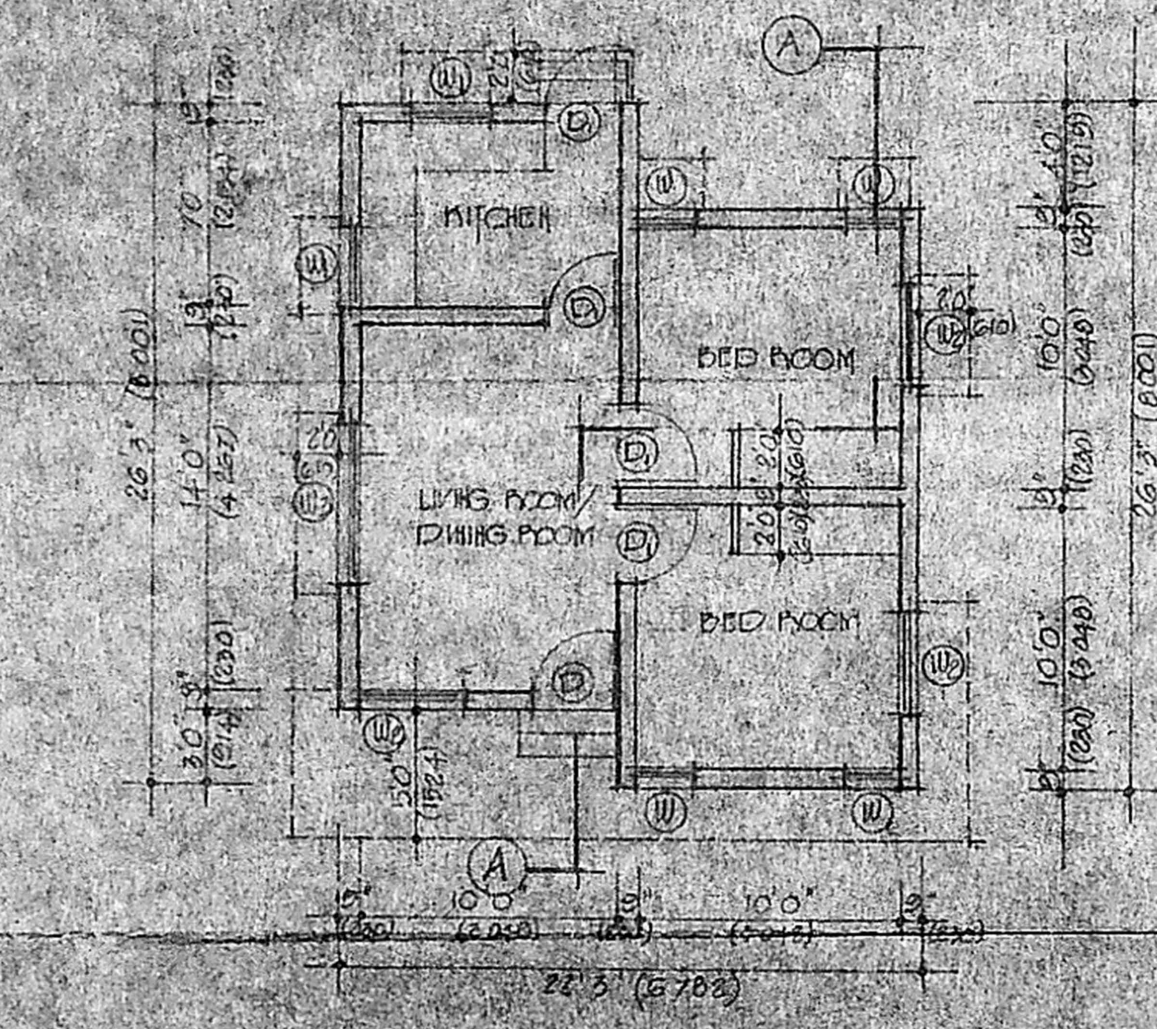
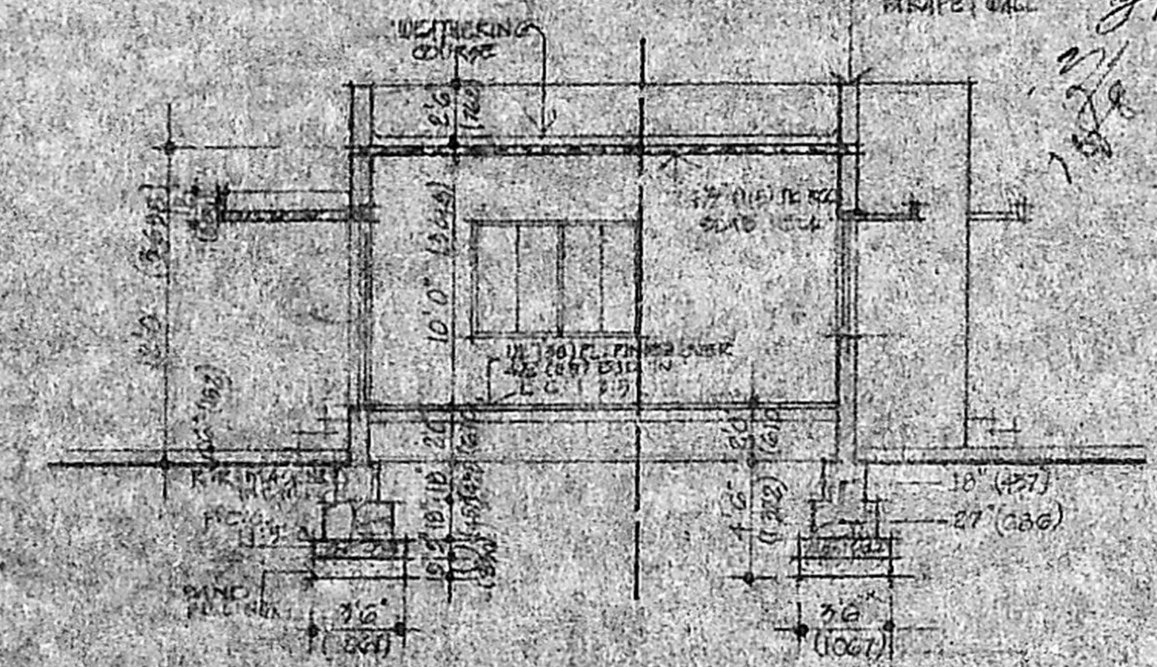


A/15830/633/93

Planning Permit No. **APPROVED**
 SUBJECT TO THE CONDITIONS IN THIS OFFICE LETTER.
 No. **A3/7202/93** Date **8/7/93**
 N.V. **Krishnamoorthy**
 10/18/93
 FOR MEMBER SECRETARY
 MADRAS METROPOLITAN
 DEVELOPMENT AUTHORITY
 MADRAS - 600 088

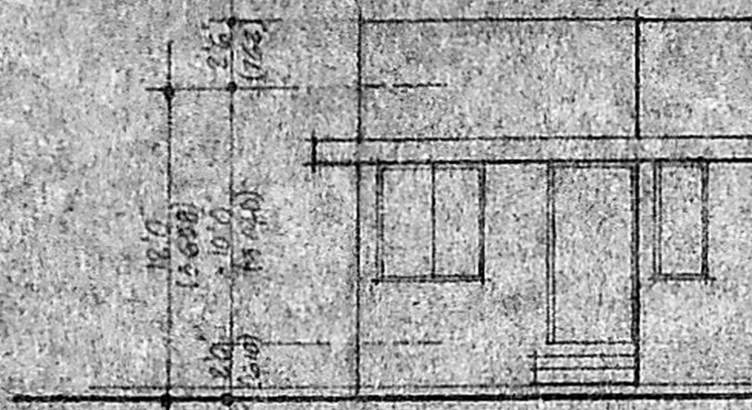


AREA DETAILS

	SET	SQM
PLOT AREA (INCLUDING PASSAGE)	3035	925.67
PLINTH AREA	509	155.25
F.F. SET	0.19	
COVERAGE	19%	
TOILET (EXG)	89	27.14

SPECIFICATIONS:
 FOUNDATION
 F.C.C. 1:4:8.
 R.A. MASONRY IN C.M. 1:6
 STOCK BRICKWORK IN C.M. 1:6 FOR BASEMENT
 SUPERSTRUCTURE
 STOCK BRICKWORK IN C.M. 1:6
 RCC LINTELS AND ROOF SLAB IN M24 JOINTLY
 COUNTRY WOOD DOORS & WINDOWS.
 PLASTERING
 WALL PLASTERING 1/2 IN. THICK IN 1:4 AND CEILING PLASTERING 1/2 IN. IN C.M. 1:3
 FLOORING
 PLASTERING WITH 3/4" THICK IN C.M. 1:3 INCLUDING THREAD LINING.
 WEATHERING COURSE
 BK. JELLY IN LIME 1:2 AND TOP LAYING WITH 2 COURSES OF FLINT TILES


SCHEDULE OF OPENINGS

TYPE	WIDTH	HEIGHT	DESCRIPTION
D	3'3" (1000)	7'0" (2134)	C.V. FLUSH DOOR
D	3'0" (914)	7'0" (2134)	C.V. PANELED DOOR
W	3'0" (914)	4'6" (1372)	C.V. GLAZED WINDOW
W ₁	3'0" (914)	4'6" (1372)	C.V. GLAZED WINDOW
W ₂	4'0" (1219)	4'6" (1372)	C.V. GLAZED WINDOW
W ₃	6'0" (1828)	4'6" (1372)	C.V. GLAZED WINDOW

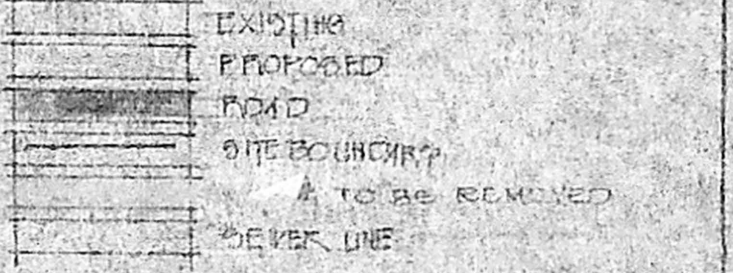

PROPOSED RESIDENCE AT PLOT NO. 59, ANJANEYAR KOIL STREET, P.O. NO. 59, PALLAVARAM MUNICIPALITY

SITE PLAN SCALE: 1/16" TO 1" (1:200)

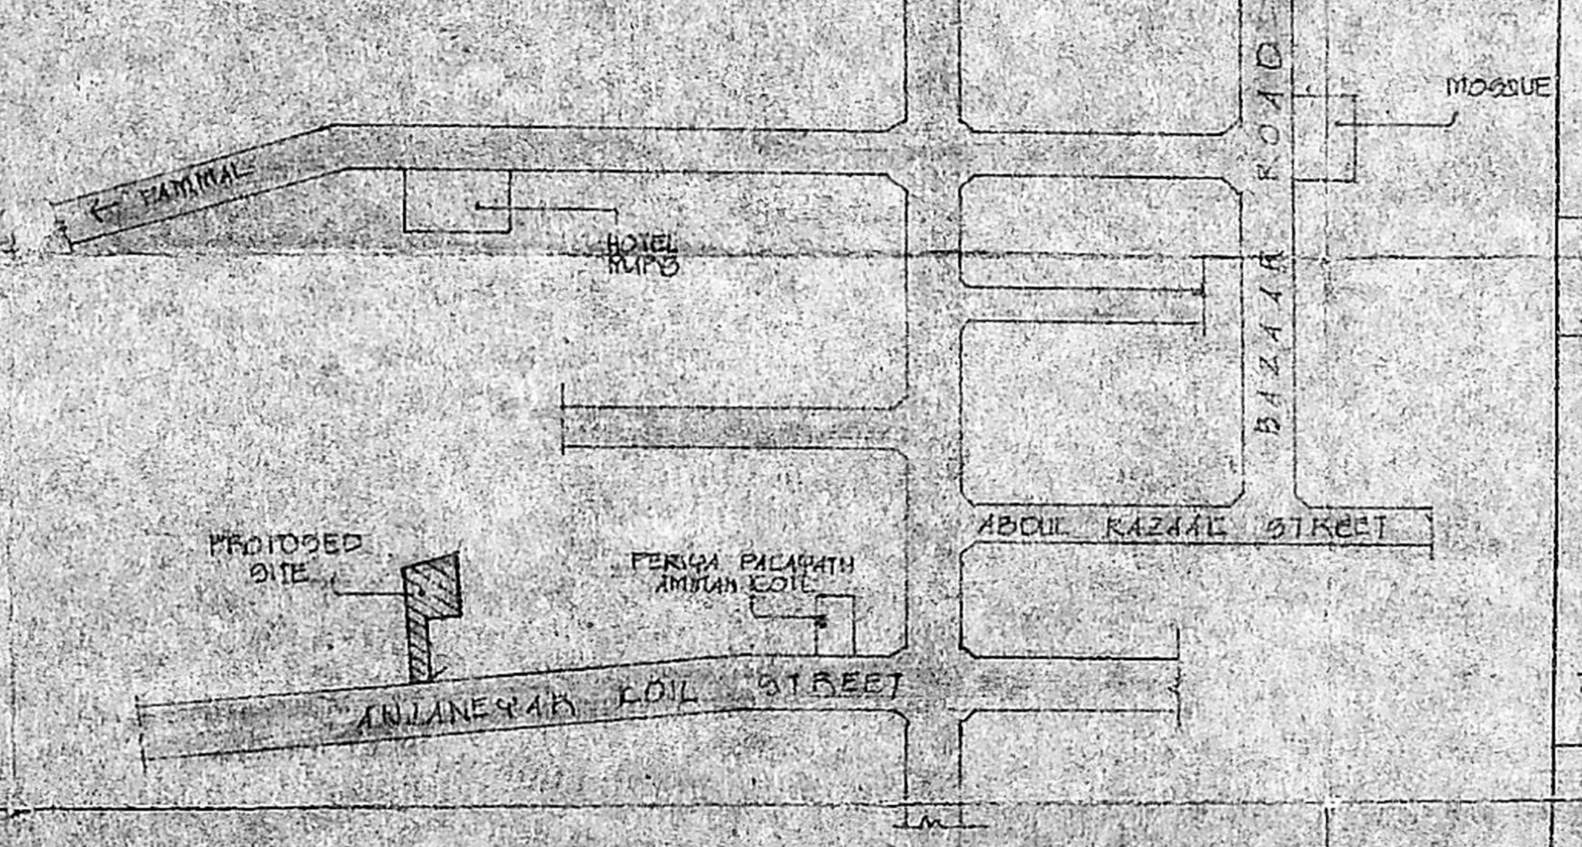

TOPO PLAN (NOT TO SCALE)



DETAIL WORKING DRAWING
 PLAN, ELEVATION, SECTION, SITE PLAN AND TOPO PLAN

LICENSED SURVEYOR
R. ISAGNANI, B.A.A.
 LICENSED SURVEYOR
 LICENCE NO: 192
 77, SUBRAMANIVARUDRAL STREET, SAIDAPET, MADRAS - 600 110

OWNER: **Mrs Eunice Jemima**
 SCALE: 1:1000
 DATE: 12.11.92
 DRAWING NO: 1
 DEPT: **K.S.A.**