

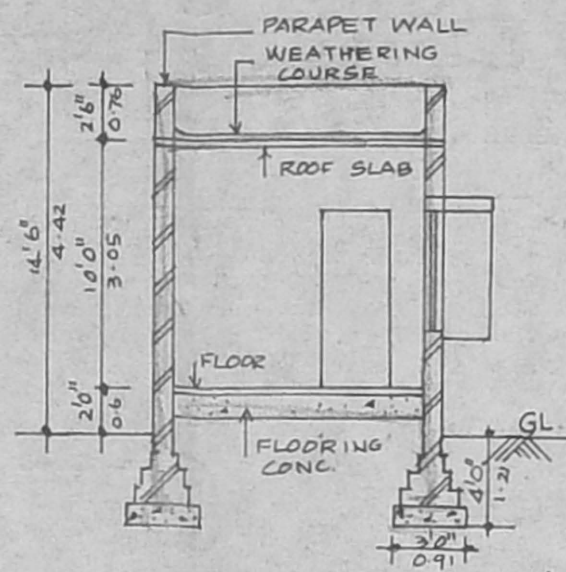


FRONT ELEVATION

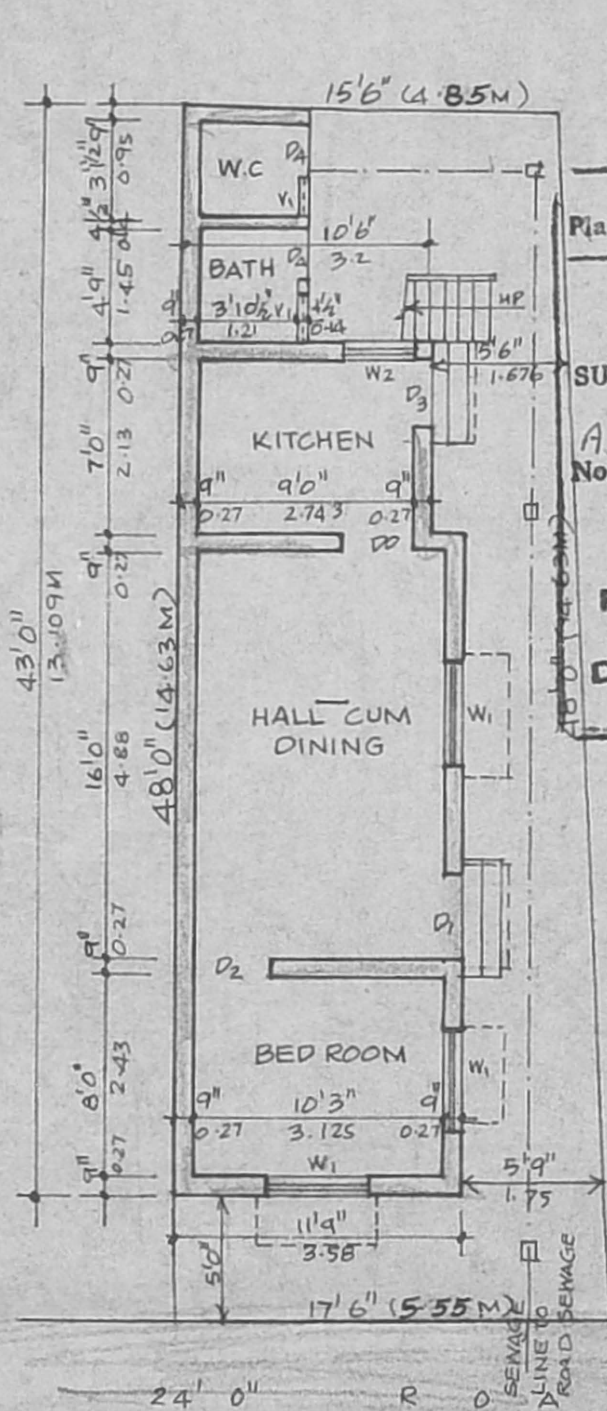

SECTION ON 'A-A'

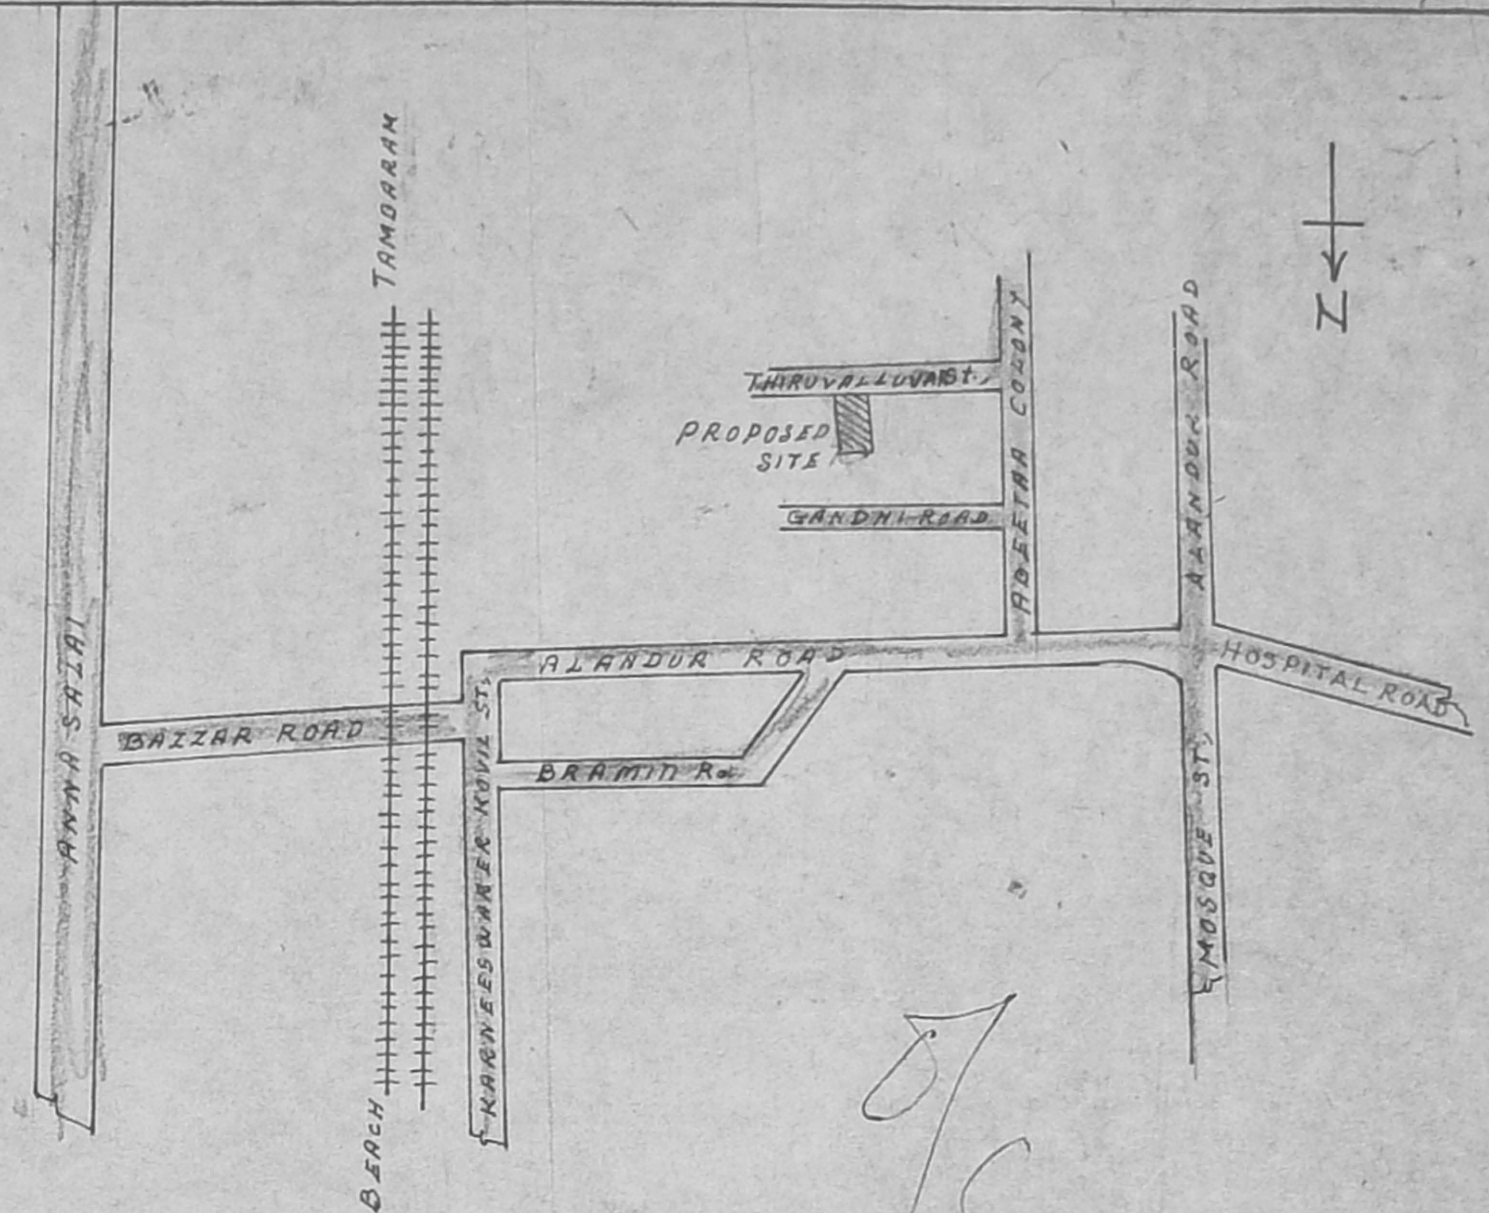

SITE CUM GROUND FLOOR PLAN

Planning Permit No. AP/15905/717/93


APPROVED

SUBJECT TO THE CONDITIONS IN THIS OFFICE LETTER.

No. A3/3293/93 Date 12/93

N.V. Mahalingam
13/10/93

FOR MEMBER SECRETARY
MADRAS METROPOLITAN
DEVELOPMENT AUTHORITY
MADRAS - 600 098.

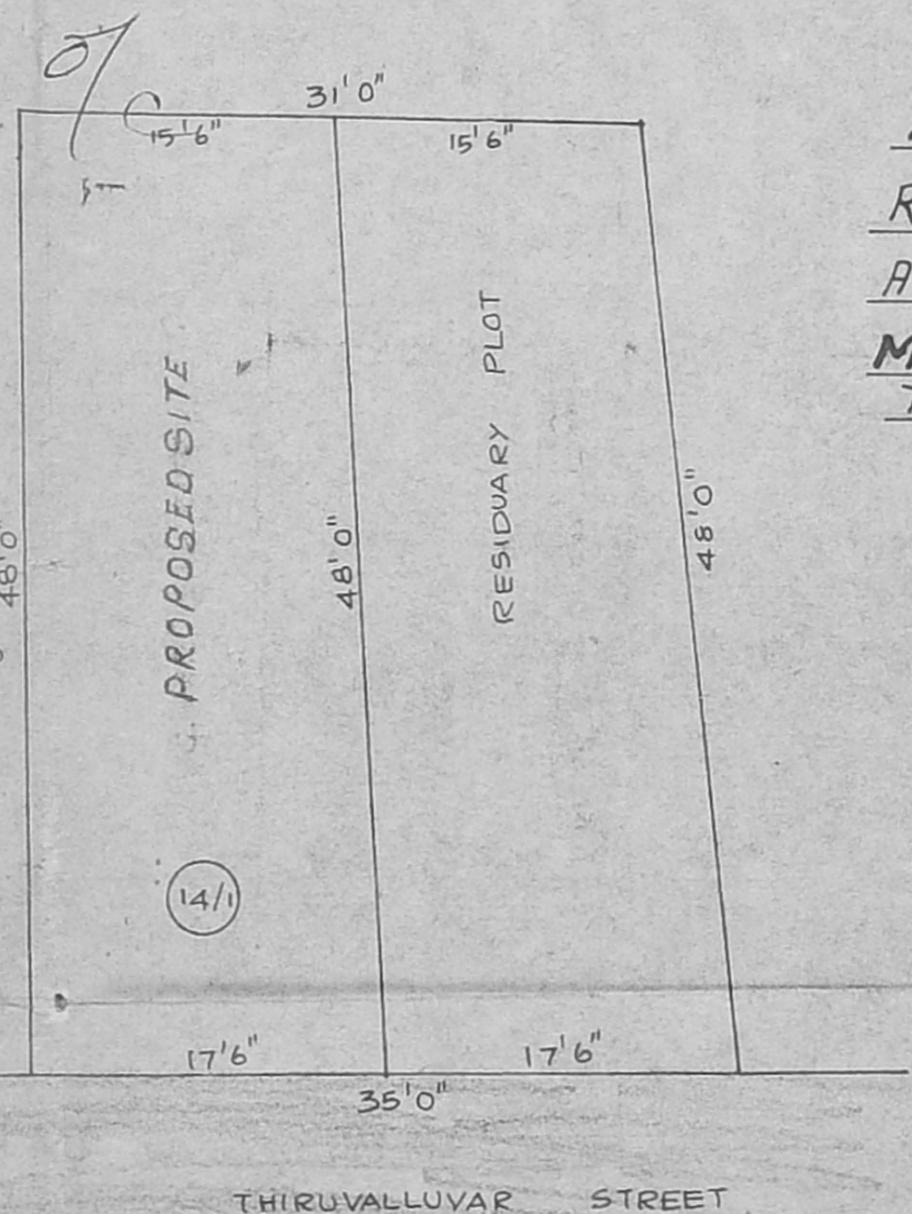

PLAN SHOWING THE PROPOSED RESIDENTIAL BUILDING AT T.S.N. 13/5 AND B.K.N. 34 OF SAIDAPET MADRAS CORPORATION DIVISION THIRUVALLUR STREET

SPECIFICATIONS	SCHEDULE OF JOINERY		
	TYPE	SIZE	DESCRIPTION
1. FOOTINGS IN FOUNDATIONS			
2. MOSAIC FLOORING			
3. BRICK WORK IN BASEMENT AND SUPER-STRUCTURE IN C.M. 1:5	D ₁	3'6" x 7'0"	T.W. PANE. DOOR
	D ₂	3'0" x 7'0"	- DO -
4. WALLS ARE PLASTERED BY C.M. 1:5	D ₃	2'9" x 7'0"	- DO -
	D ₄	2'6" x 6'0"	- DO -
5. LINTEL OVER OPENINGS	W ₁	4'0" x 4'6"	T.W. GLAZED WINDOW
6. ROOF COVERED BY R.C. SLAB	W ₂	3'0" x 3'0"	- DO -
7. ALL R.C. WORK IN C.C. 1:2:4			
8. WEATHERING COURSE LAID WITH PROPER SLOPE	V ₁	2'6" x 2'0"	T.W. GLAZED VENTILA.

LEGEND	AREA STATEMENT		
		SFT.	SQ. M.
PROPOSED			
PLOT BOUNDARY			
ROAD SHOWN			
SEWAGE LINE			
	G. FLOOR	430	39.94
	TOTAL EXTENT		76
	COVERAGE	53%	
	F.S.I	0.53	

SCALE - 1" = 80' OR 1:100

M.R. Deena Kumar

M. R. DEENA KUMAR, D.C.E.,
Consulting Civil Engineer & Contractor,
Madras Corporation Licensed Surveyor,
LICENCE NO. 139
12, SIXTH MAIN ROAD,
JAWAHAR NAGAR, AGARAM

OWNER'S SIGNATURE LICENCED SURVEYOR