


Joinery Details


Type	Description	Width	Height
D	panelled Door	92	213
Di	" "	85	213
W	Glazed Window	122	122
Wi	" "	92	122
V	ventilator	62	62

PLAN SHOWING THE PROPOSED RESIDENCE OF B. LOGASHANMUGAM IN PLOT No 22-A BHARATHIAR ROAD BRINIVASA NAGAR IN S.No 71/2, MOGAPPAR VILLAGE, SAIDAPET TK


Secretary plan.
11/10/6.
1/12/20

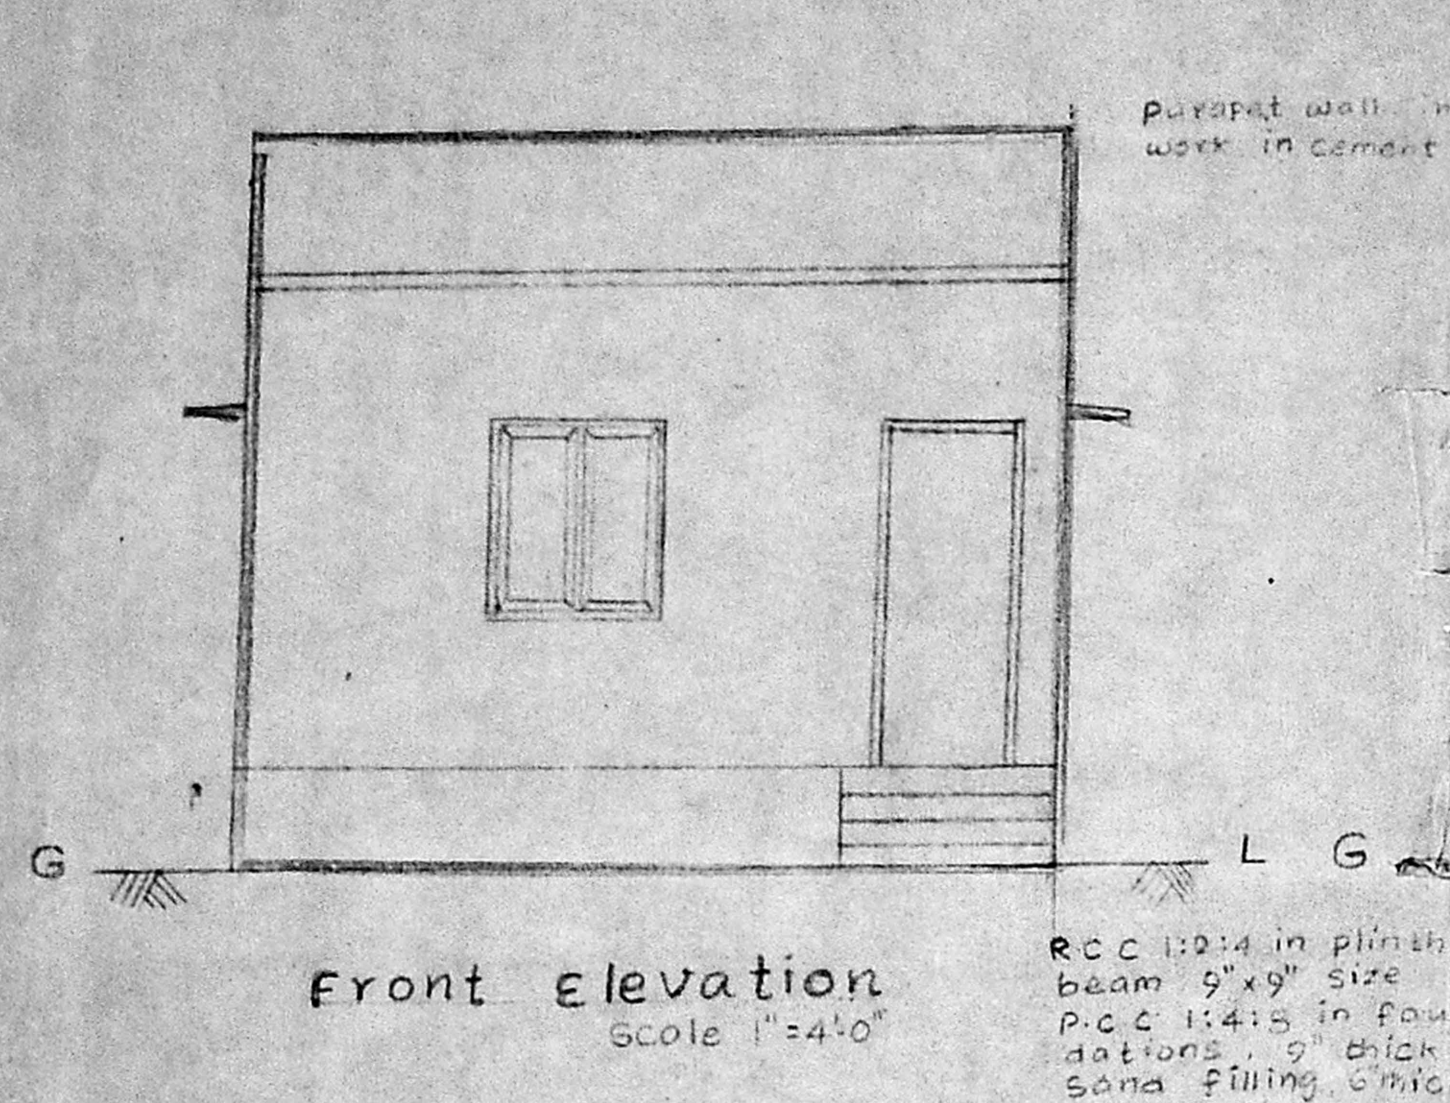


Front elevation
Scale 1"=4'-0"

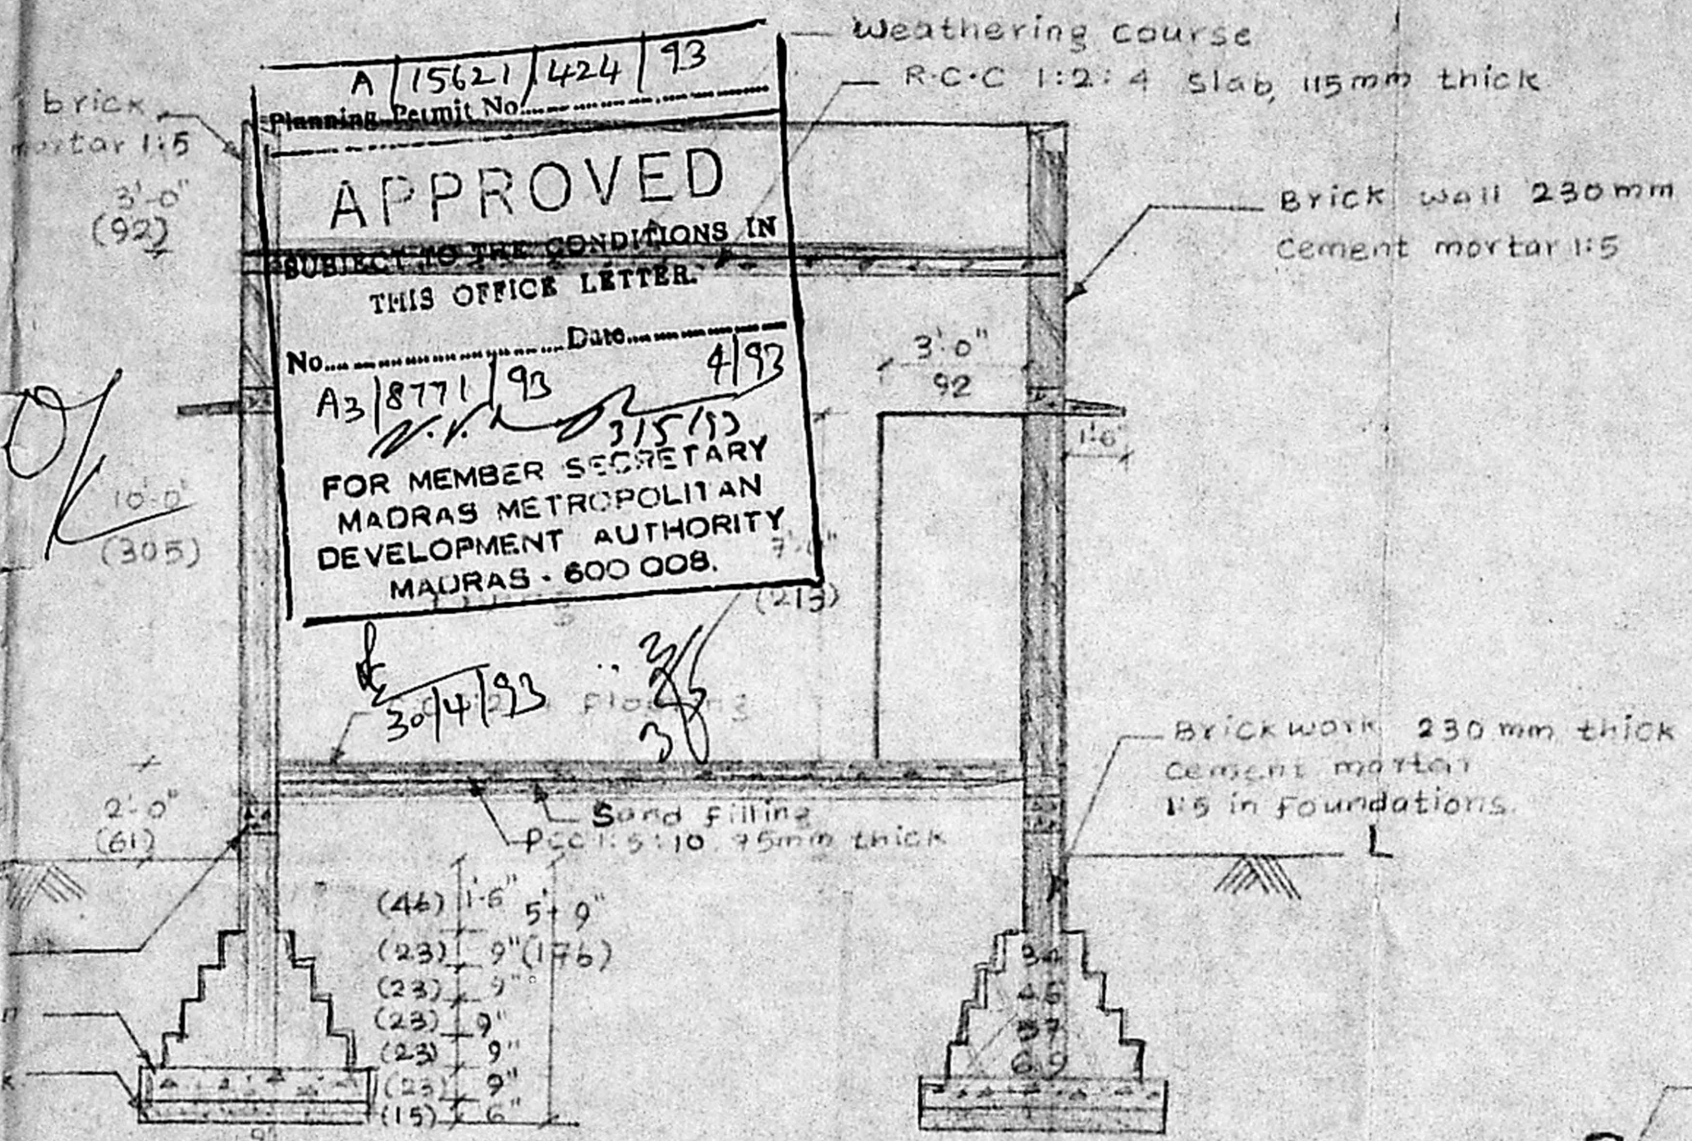


Section on AB
Scale 1"=4'-0"

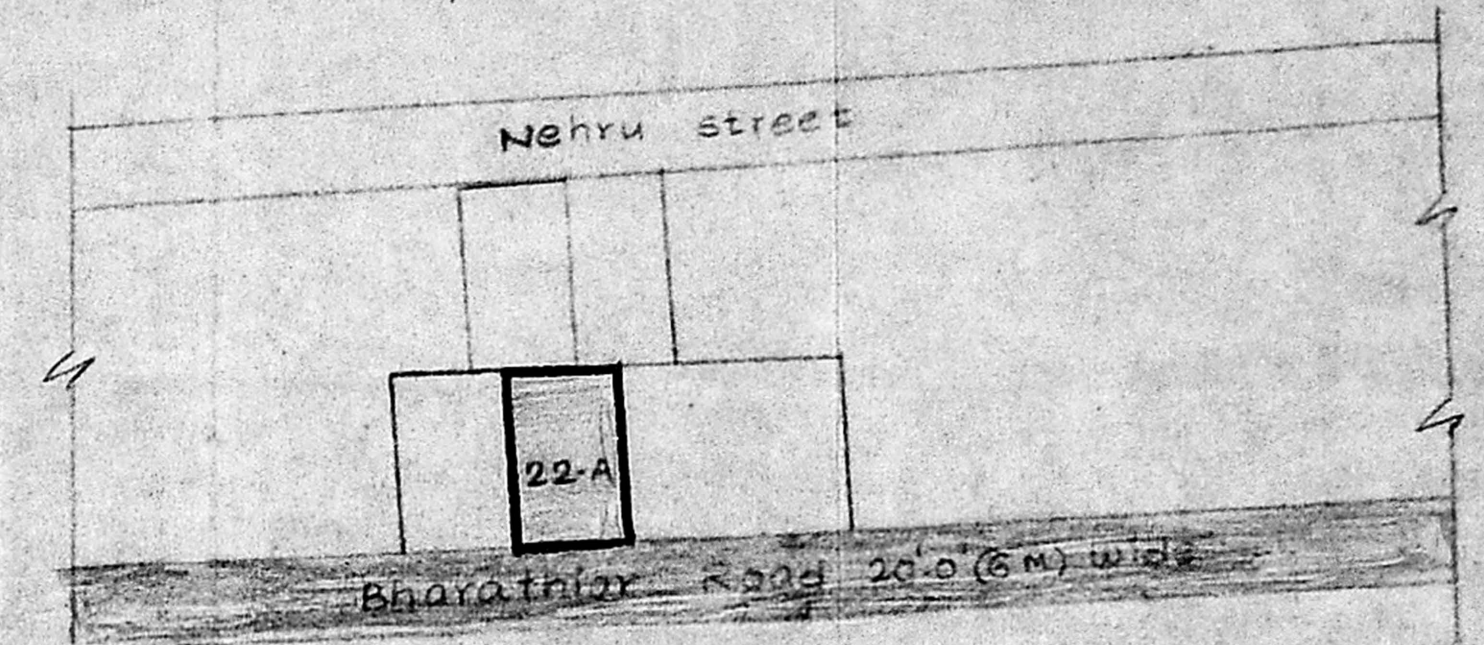


Key plan Scale 1:600

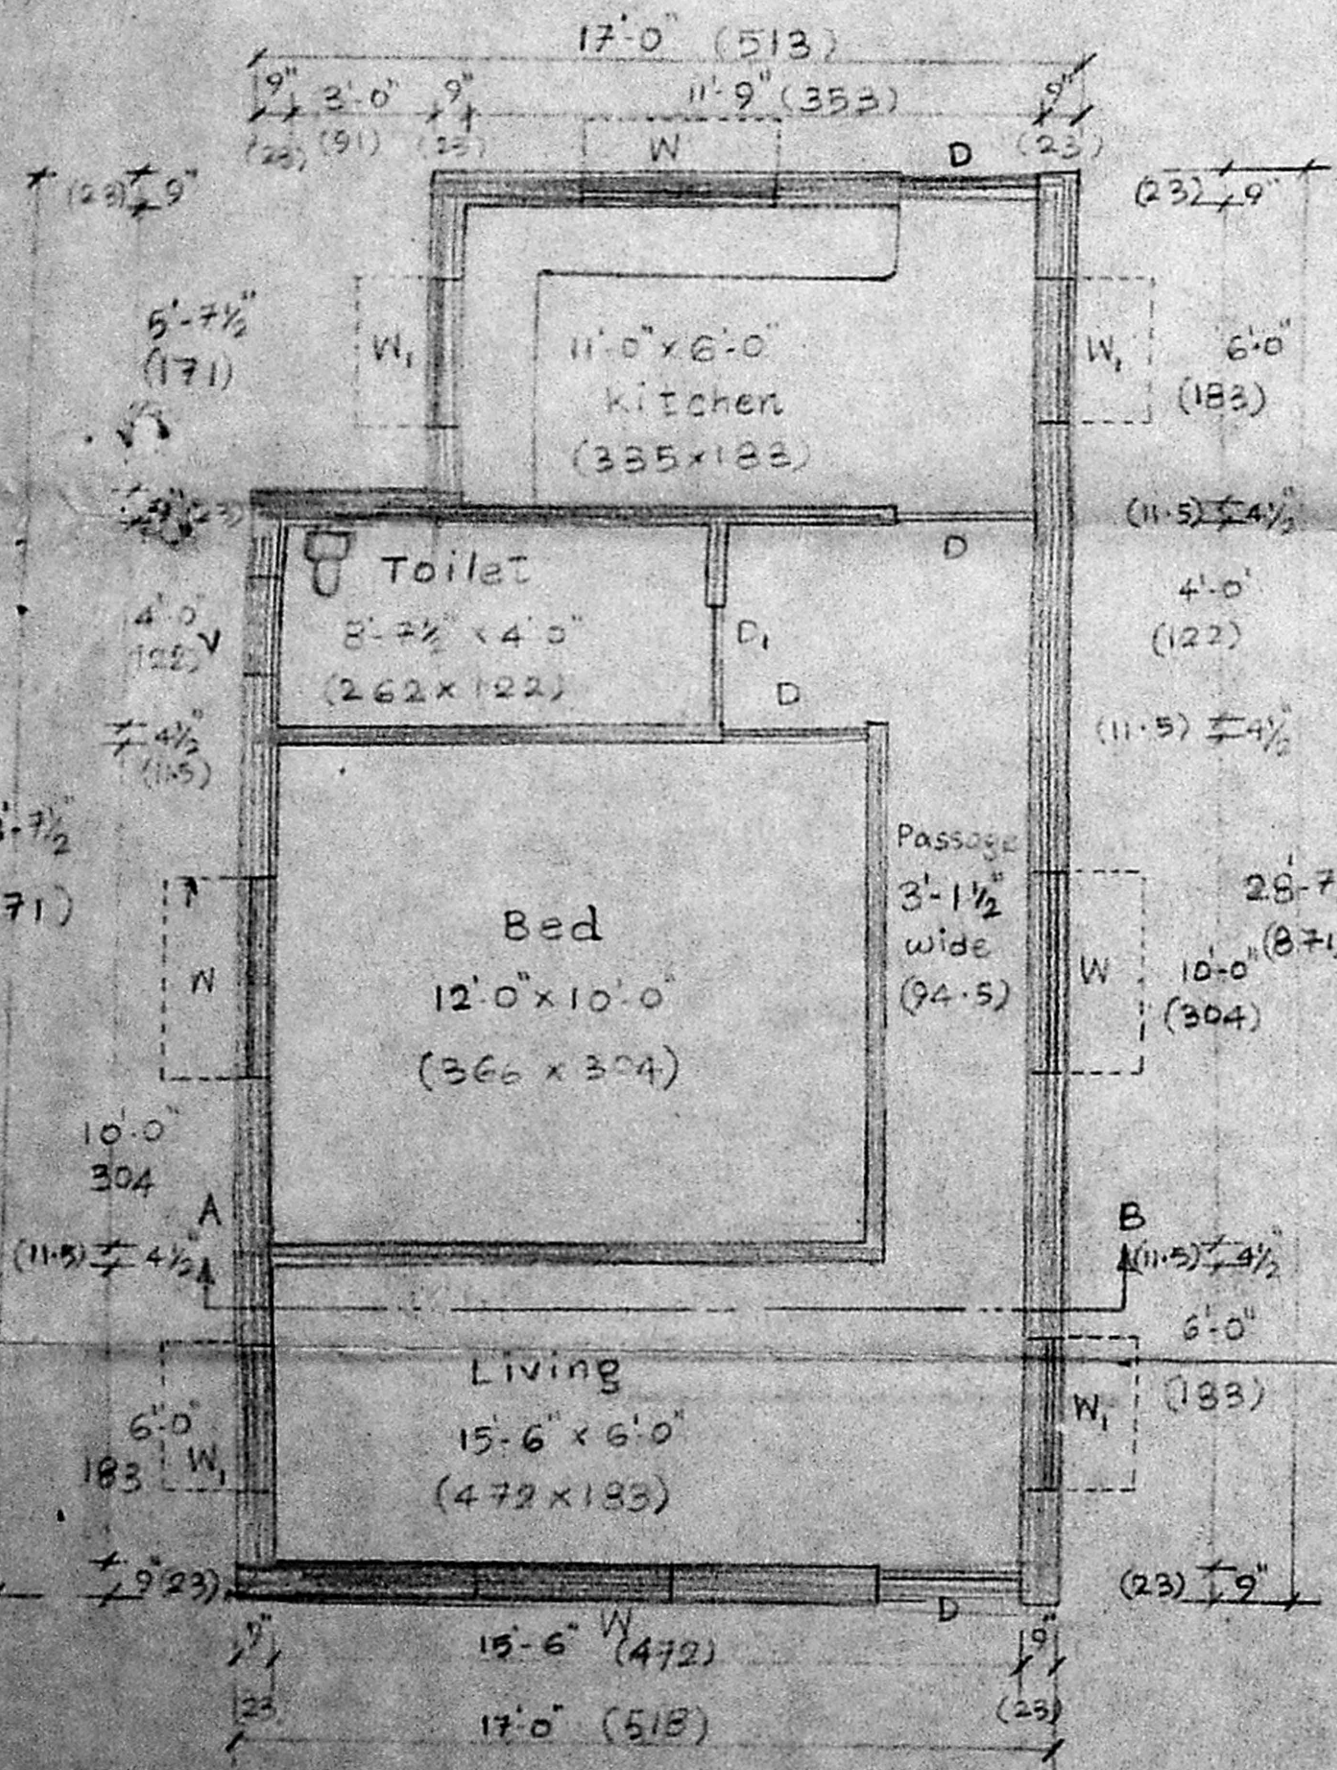


Ground floor plan
Scale 1"=4'-0"

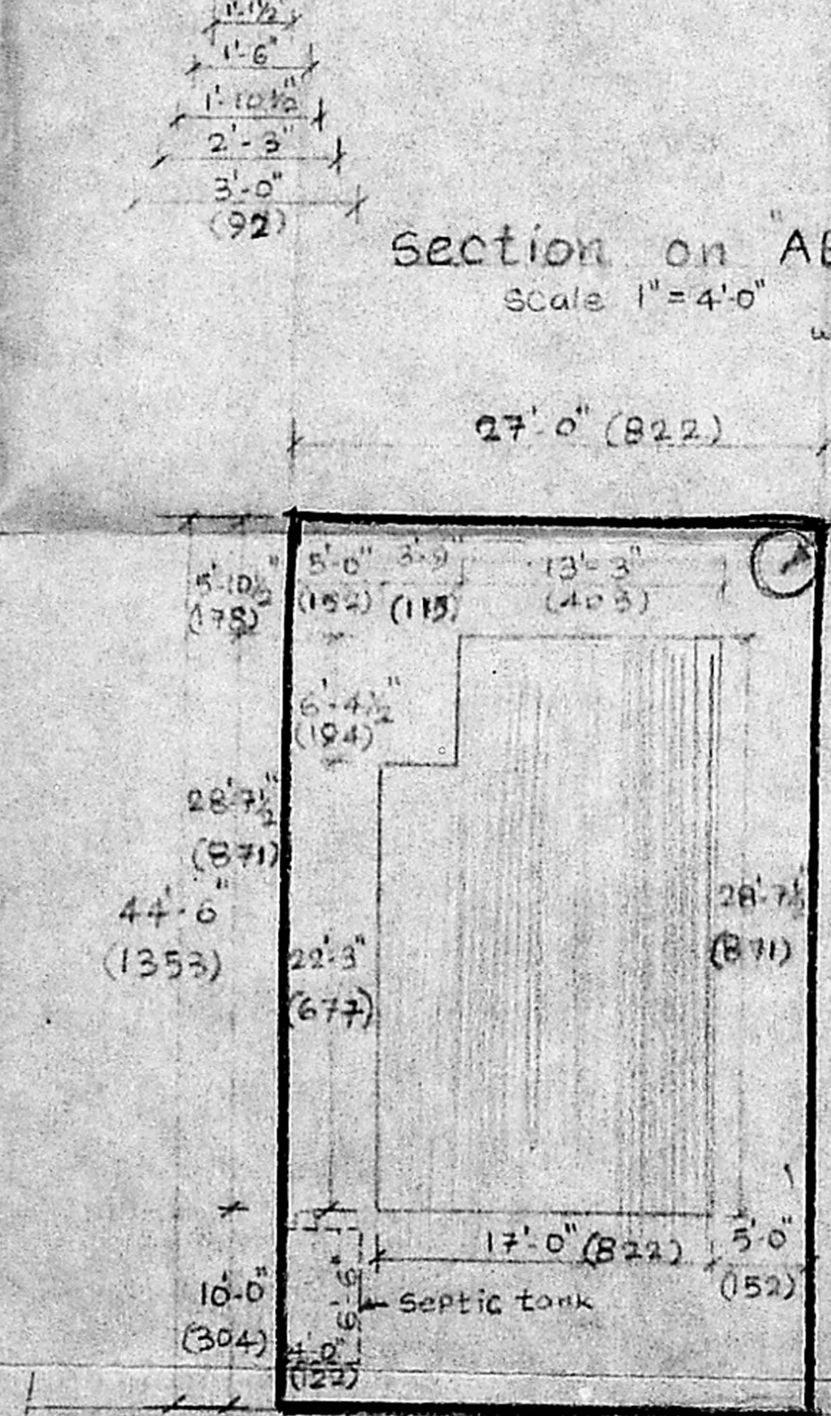

Section on AB

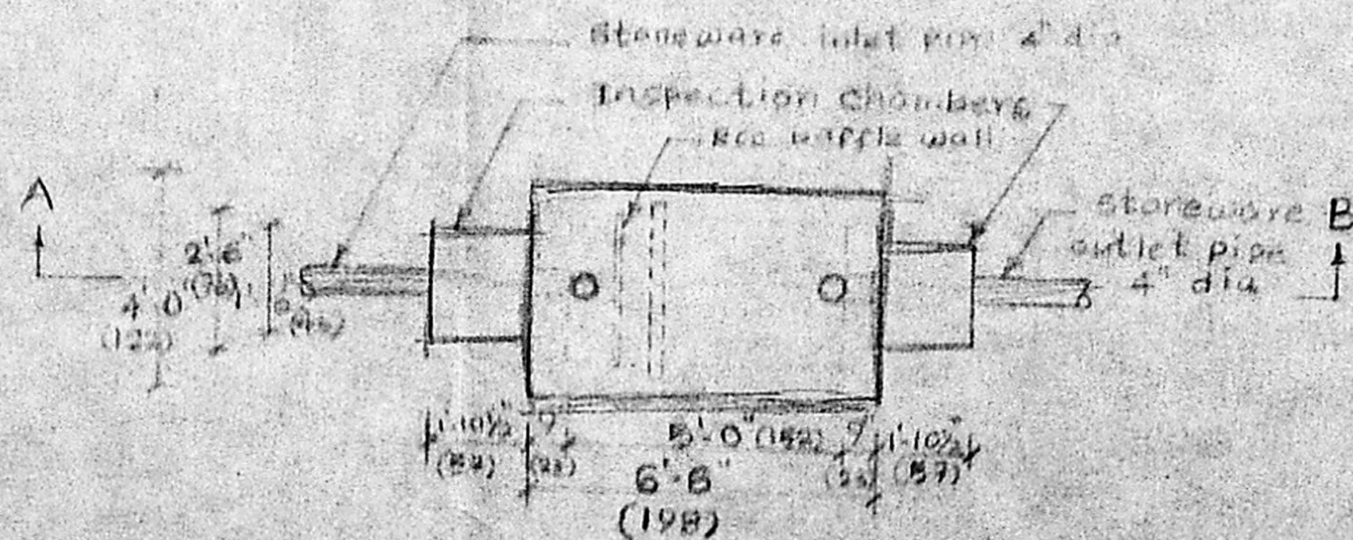

Septic tank plan
Scale 1"=4'-0"

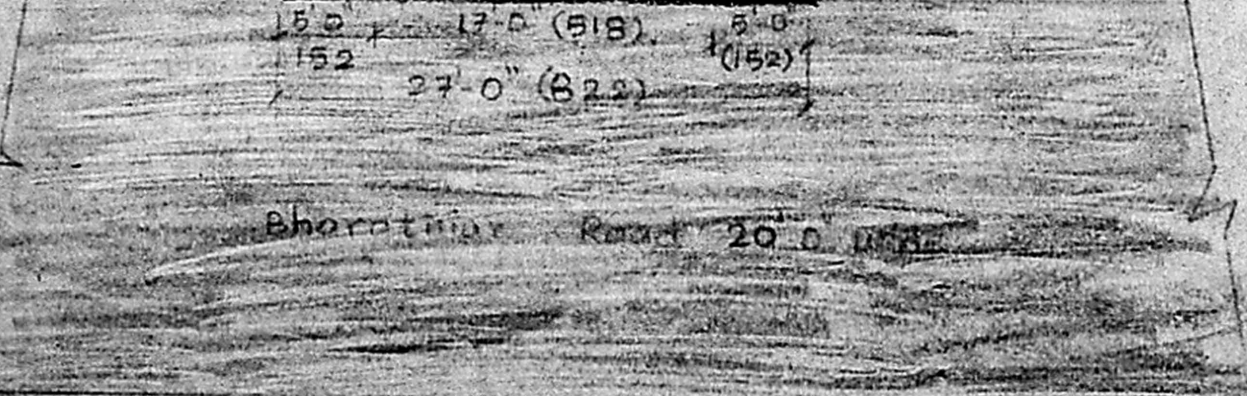

Topo plan Scale 1"=10'-0"

LEGEND

- proposed building's plan, section & elevation
- proposed well, septic tank
- Boundary
- Road



M. MOHAN
 CONSULTING ENGINEER
 CORPORATION OF MADRAS
 AVADI AMBATTUR TOWNSHIP
 LICENCED SURVEYOR
 NO. 1, N.T.H. ROAD,
 AMBATTUR-53

S. Mooran
 OWNER