

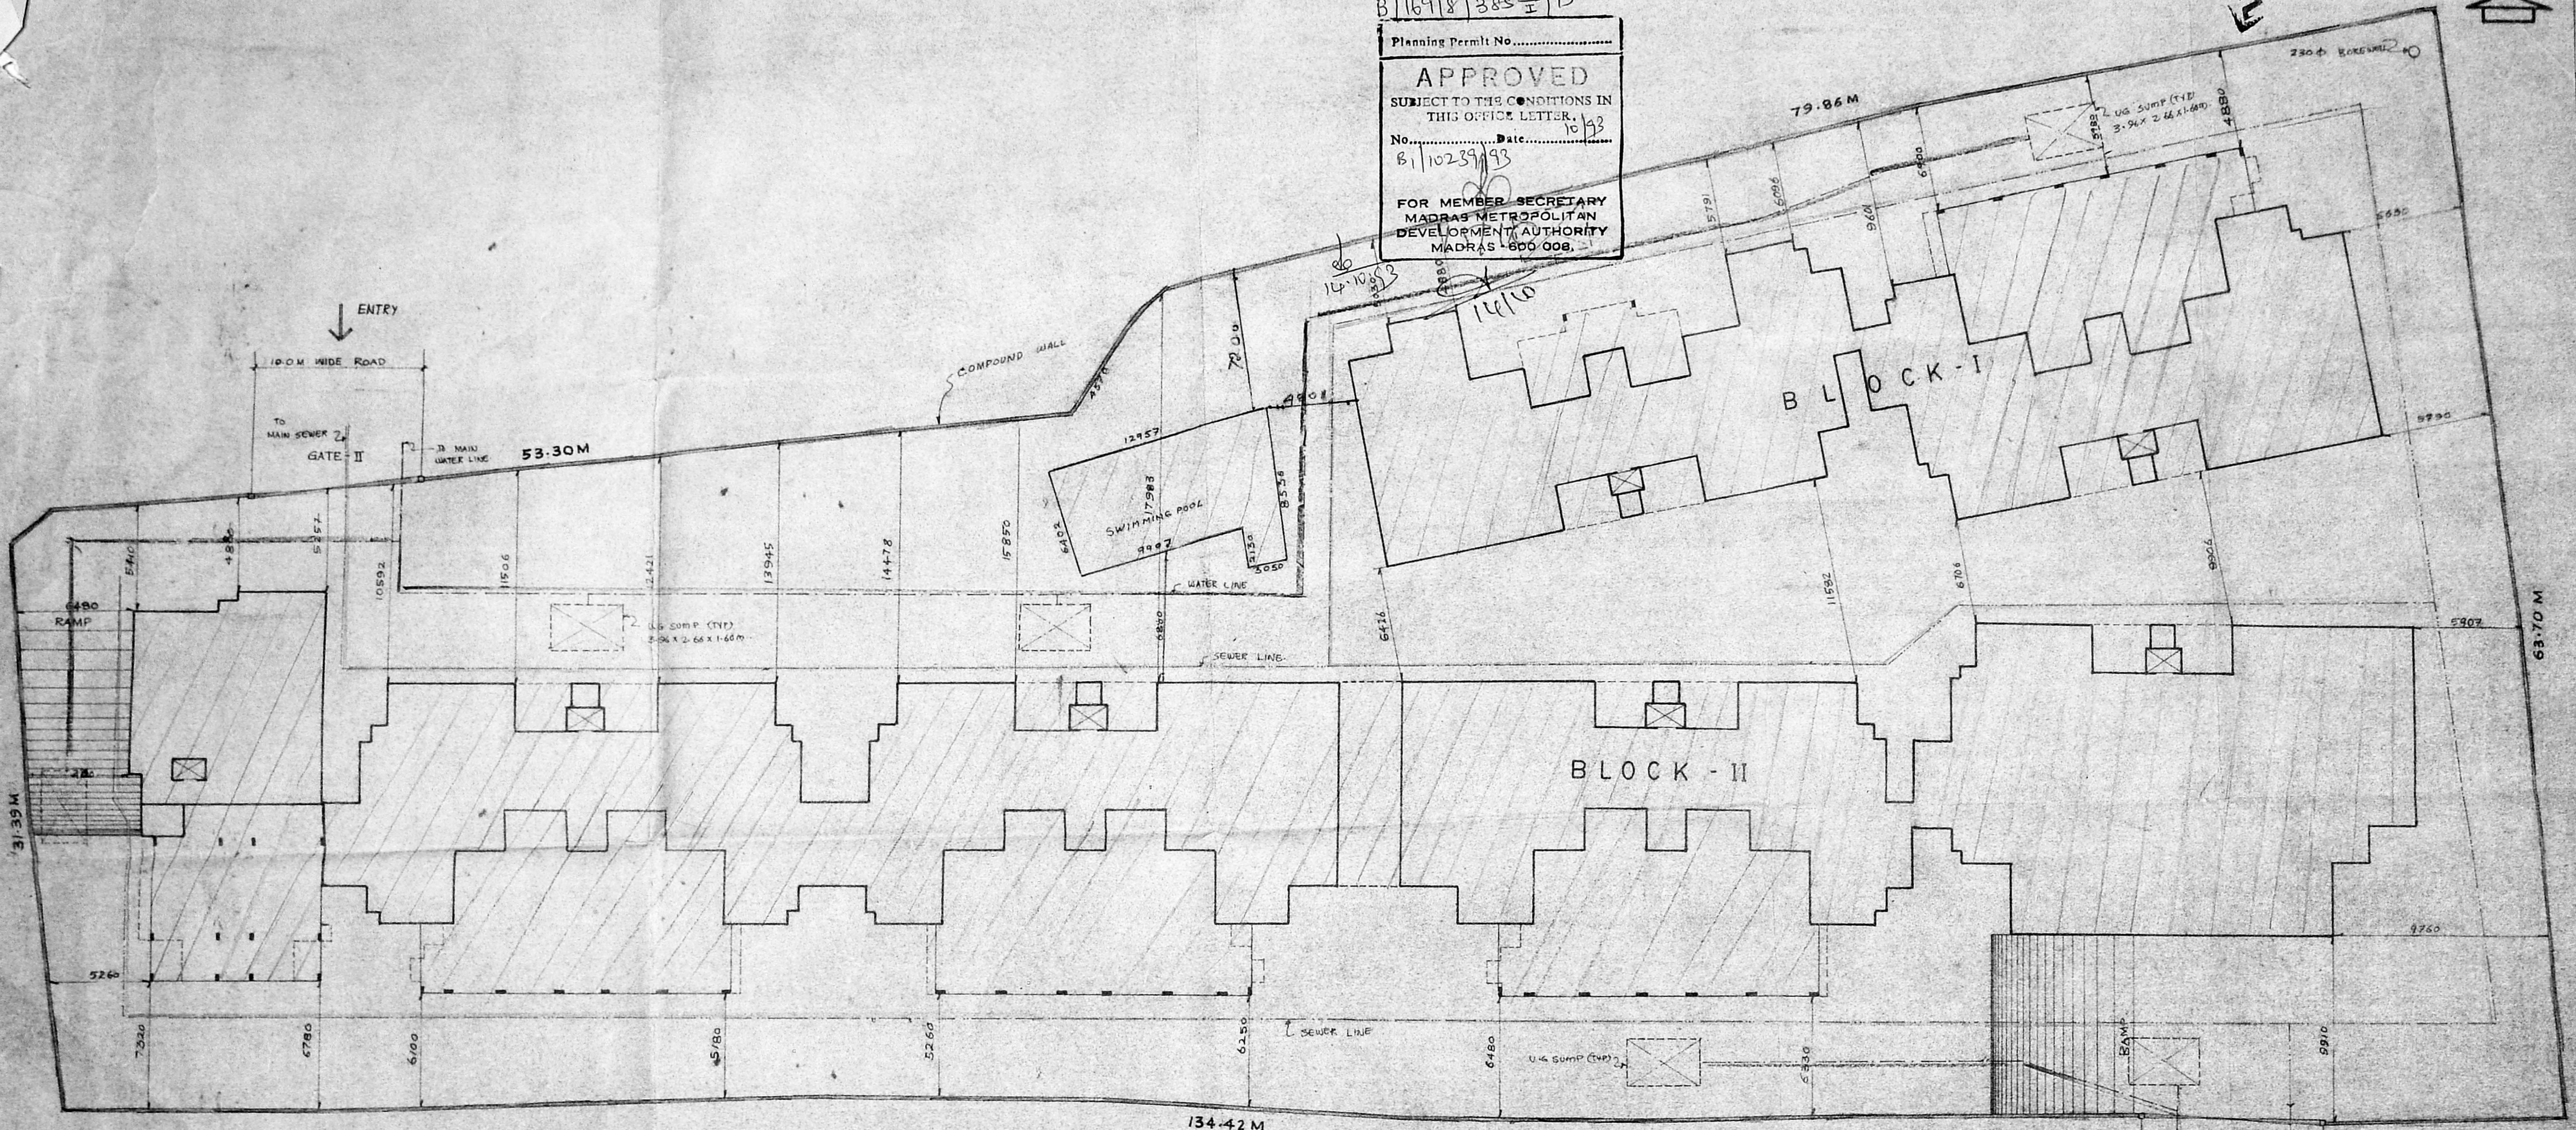


B/16918/385^A/93

Planning Permit No.....
APPROVED
SUBJECT TO THE CONDITIONS IN
THIS OFFICE LETTER, 10/93
No..... Date.....
B/110239/93
FOR MEMBER SECRETARY
MADRAS METROPOLITAN
DEVELOPMENT AUTHORITY
MADRAS - 600 008.

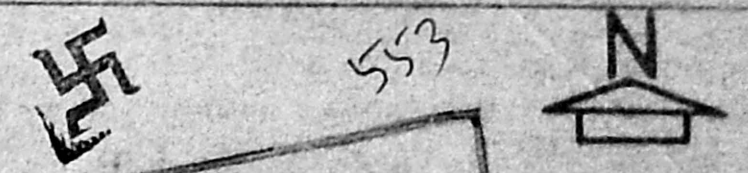

SITE PLAN

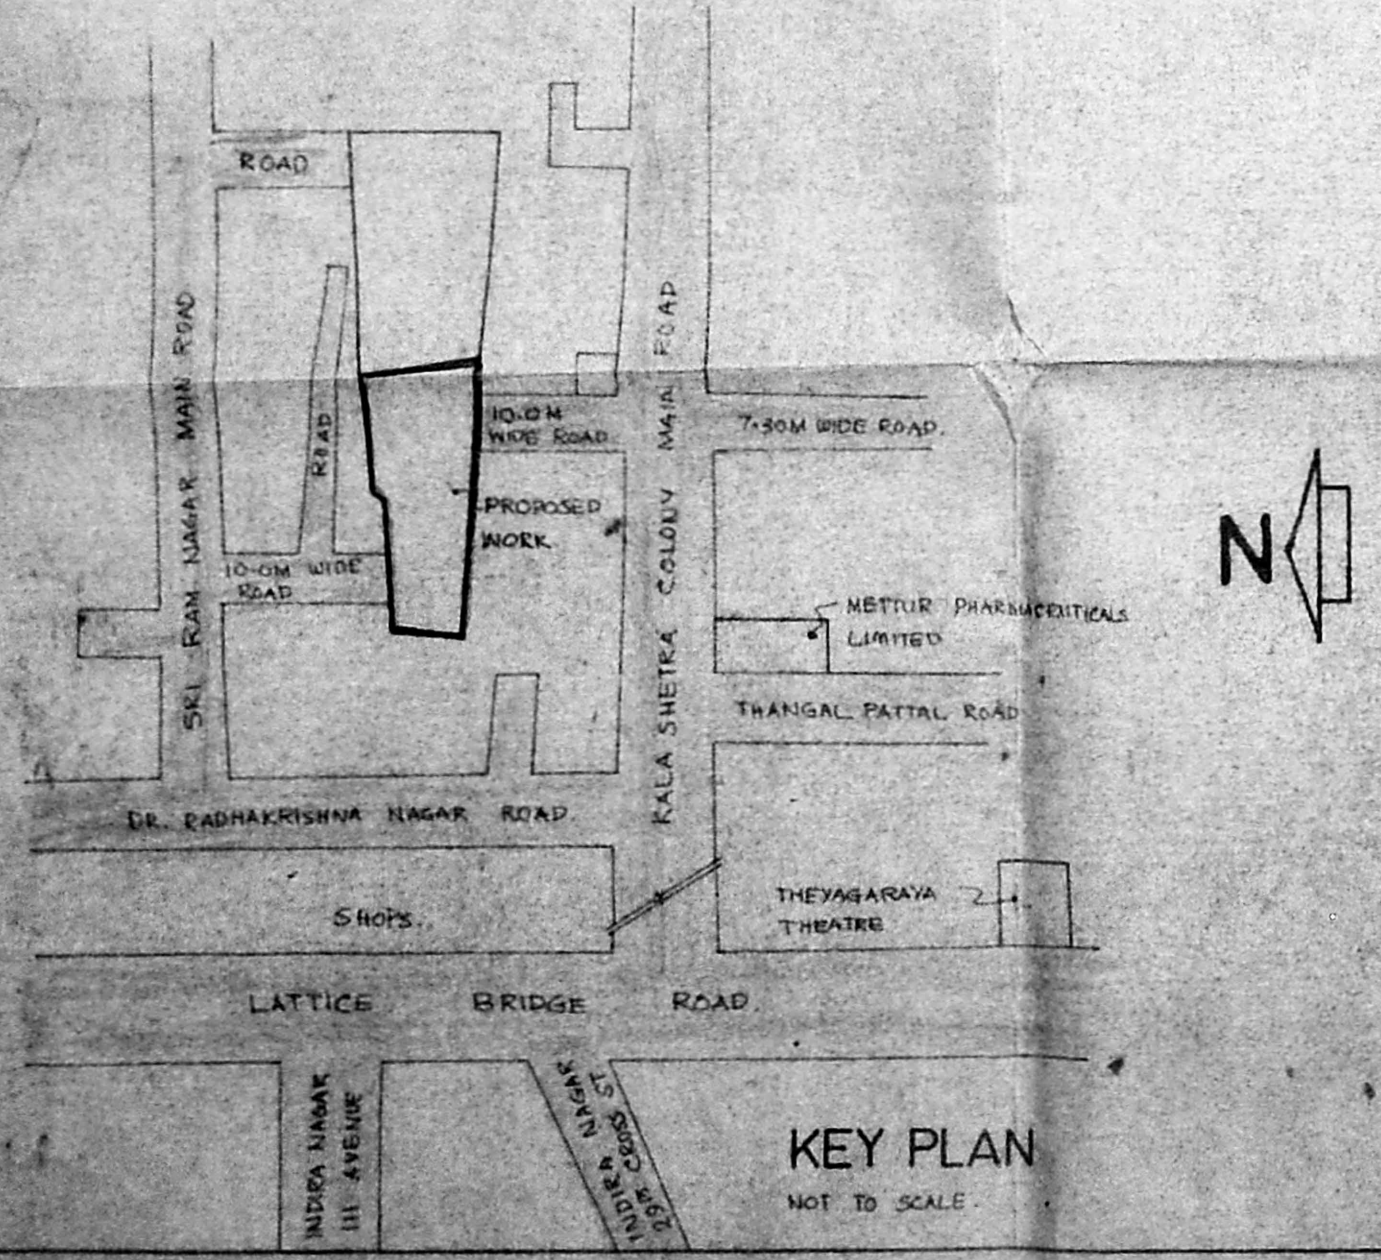

KEY PLAN
NOT TO SCALE

PLAN OF REGULARISING THE
BUILDING AT RS. NO 128/2A &
128/2B, THIRUVANMIYUR,
MADRAS-84.

THIS DES IS PREPARED BASED ON SANCTIONED PLAN
VIDE P.P.A NO B/108/88 dt. 19-8-89 P
B.P.A NO 84/90 dt. 12-4-90

Site plan & Key plan

[Signature]

SIGNATURE OF OWNER

DRAWN: P.S.M

SCALE: 1:200

- COLOUR INDEX:
- EXISTING WORK SHOWN THIS
 - BOUNDARY SHOWN THIS
 - ROAD SHOWN THIS
 - WATER LINE SHOWN THIS
 - SEWER LINE SHOWN THIS

V. S. NATARAJ MARCH
Architect, Licensed Surveyor
Class-A, No. 305
62, C.P. RAMASWAMY ROAD
MADRAS-16, PIN-600 045
SIGNATURE OF LICENSED SURVEYOR

B/16918/385 C/93

Planning Permit No.

APPROVED

SUBJECT TO THE CONDITIONS IN THIS OFFICE LETTER.

No. Date. 10.1.93

B/10239/93

FOR MEMBER SECRETARY
MADRAS METROPOLITAN
DEVELOPMENT AUTHORITY
MADRAS - 600 008.

NOTE:- FOR JOINERY SCHEDULE AND NOTES
REFER GROUND FLOOR DRAWING

MADA B/PP NO. 1

C.No. B/10239/93

15/1/93

PART SECOND & THIRD FLOOR PLAN

PART FIRST & SECOND FLOOR PLAN

COLOUR INDEX:-

EXISTING SHOWN THUS

BOUNDARY SHOWN THUS

ROADS SHOWN THUS

Plan of regularising the building at R.S.No: 128/2A & 128/2B Thiruvaniyur, Madras. 84.

THIS ONE IS PREPARED BASED ON THE SANCTIONED PLAN VIDE P.E.A. NO. B/10239/93 AT 12.8.79 & B.E.A. NO. 86/90 12.4.90

Part First, Second & Third floor plans - BLOCK. I


J. Srinivas

SIGNATURE OF OWNER

DRAWN: P.S.M. SCALE: 1:100

V. S. NATARAJ, MARCH.
Architect, Licensed Surveyor
Class-1, No. 385
62, C.P. RAMASWAMY ROAD
MADRAS-16, PIN 600 008


SIGNATURE OF LICENSED SURVEYOR

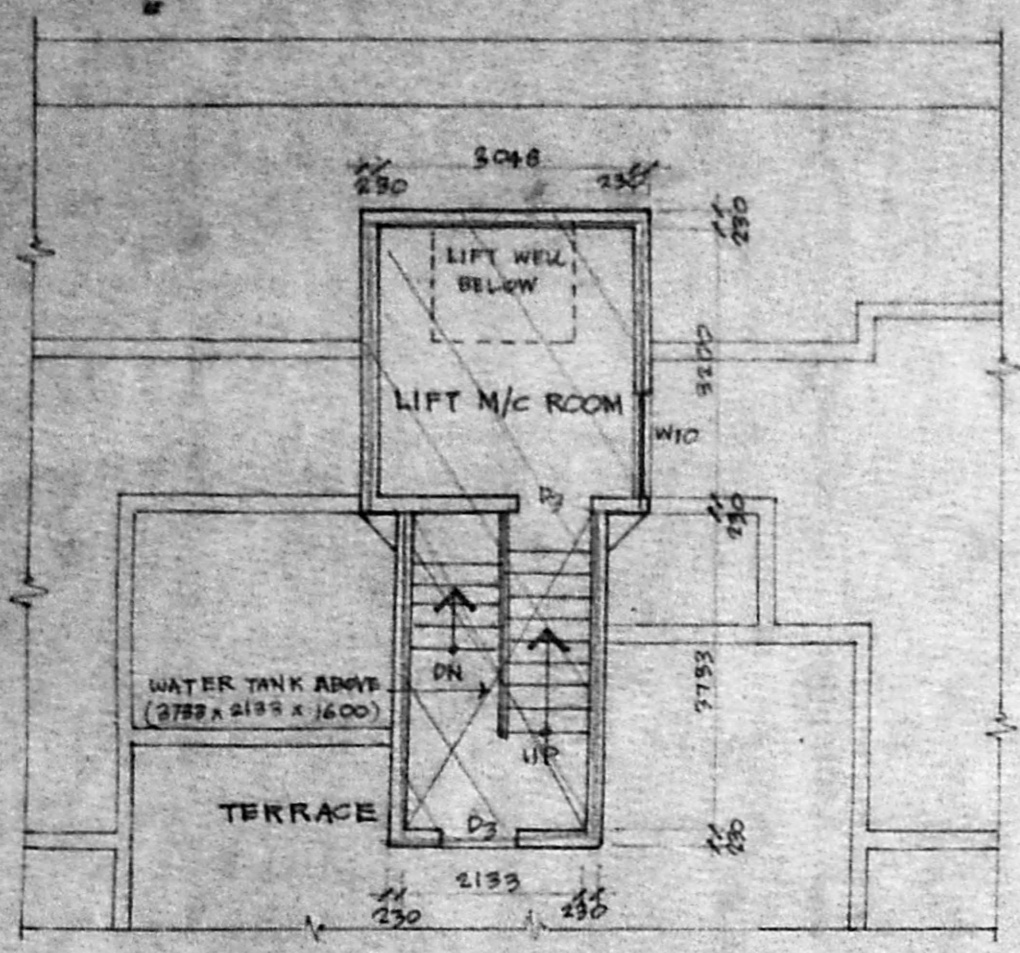


PLAN OF LIFT M/C ROOM

B/16918/385-D/93
 Planning Permit No.
APPROVED
 SUBJECT TO THE CONDITIONS IN
 THIS OFFICE LETTER.
 No. Date 10/9/93
 B/10239/93
 FOR MEMBER SECRETARY
 MADRAS METROPOLITAN
 DEVELOPMENT AUTHORITY
 MADRAS-600 008.

14/10/93
14/10/93

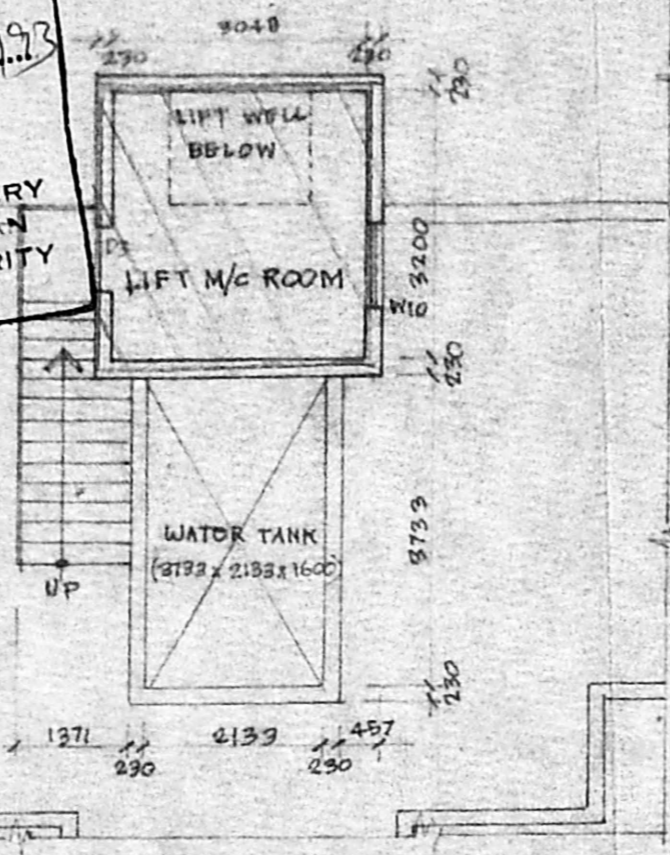

PLAN OF LIFT M/C ROOM

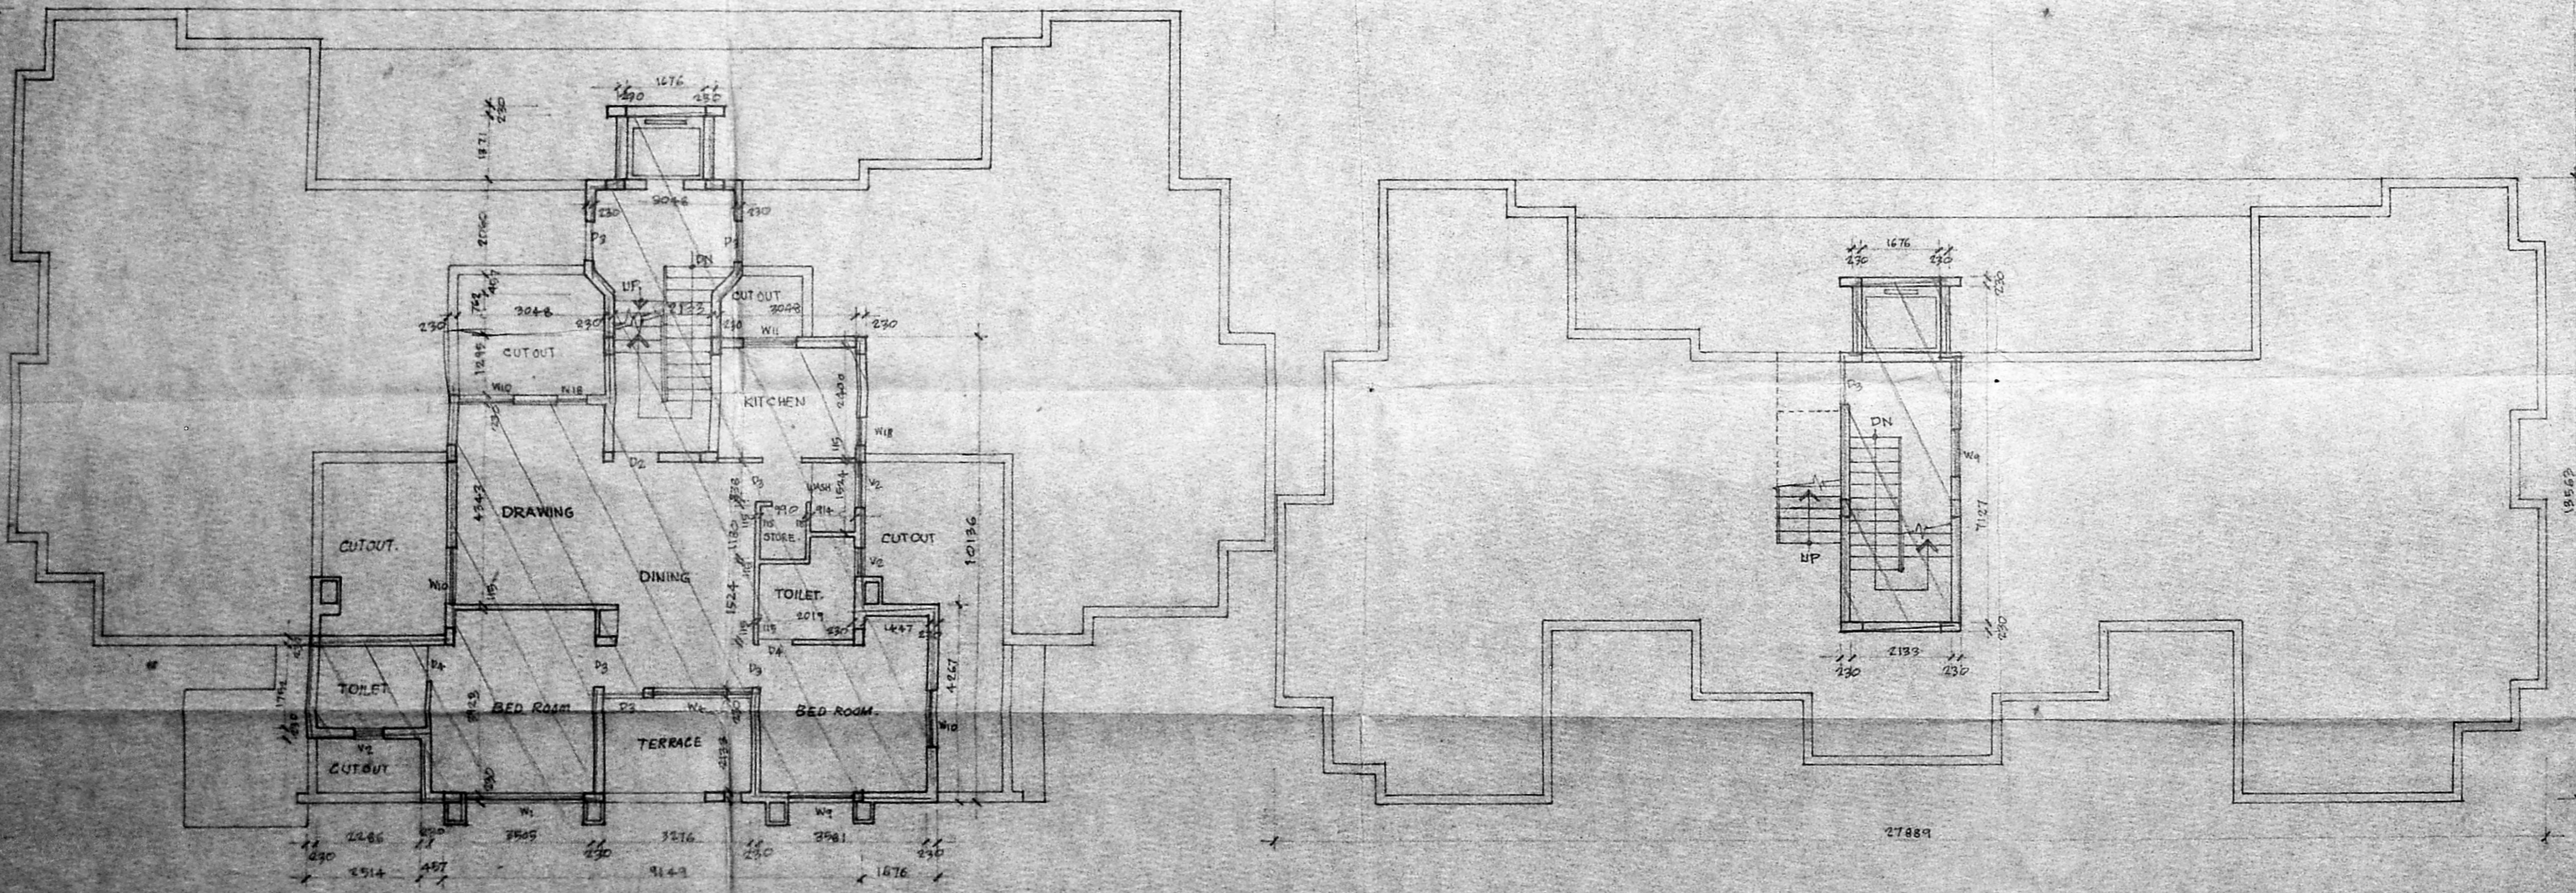

PART THIRD & TERRACE FLOOR PLAN

59
 NOTE 1:- FOR JOINTRY SCHEDULE AND NOTES
 REFER GROUND FLOOR DRAWING.

MMDA B/PP No.
 B/10239/93
 15/9/93

A.P. L.P.

COLOUR INDEX:-
 EXISTING SHOWN THUS
 BOUNDARY SHOWN THUS
 ROADS SHOWN THUS

Plan of regularising the
 building at R.S.No. 128/2A & 128/2B
 Thiruvanniyur, Madras-84.

THIS DRG IS PREPARED BASED ON SANCTIONED
 PLAN VIDE P.P.A No B/108/83 dt 18-3-89 &
 B.P.A No 36/90 dt 12-4-90


Terrace plan & Lift m/c room
 details - BLOCK-I

Sumit
 SIGNATURE OF OWNER
 DRAWN: P.S.M. SCALE: 1:100


V. S. NATARAJ MARCH
 V.S. NATARAJ MARCH
 Architect, Licensed Surveyor
 Class-I, No. 389
 62, C.P. RAMASWAMY ROAD
 MADRAS-16, PIN 600 045
 SIGNATURE OF LICENSED SURVEYOR

6/10/18/355 1/18

APPROVED
SUBJECT TO THE CONDITIONS IN
THE OFFICE LETTER
NO. 1023/18
FOR MEMBER SECRETARY
MADRAS METROPOLITAN
DEVELOPMENT AUTHORITY
MADRAS-600 000

 

PART GROUND & FIRST FLOOR PLAN

 

GROUND & BASEMENT FLOOR PLAN

TOWER SCHEDULE

1	200	200	200
2	200	200	200
ALL CEILING ARE TO BE 200 MM THICK
ALL FLOORS ARE TO BE 150 MM THICK
ALL ROOF ARE TO BE 150 MM THICK
ALL DOORS ARE TO BE 2000 X 700
ALL WINDOWS ARE TO BE 1500 X 1000
ALL STAIRS ARE TO BE 1000 X 1000
ALL LIFTS ARE TO BE 1000 X 1000
ALL TILES ARE TO BE 300 X 300
ALL PAINTS ARE TO BE AS PER SPECIFICATION
ALL MATERIALS ARE TO BE AS PER SPECIFICATION
ALL WORKMANSHIP IS TO BE AS PER SPECIFICATION

COLOUR INDEX

1	EXISTING ROOMS	///
2	BOUNDARY WALLS	---
3	ROADS	---


Plan of regularising the
building at P.S. No. 128/2A & 128/2B
Thiruvaniyur, Madras-84.

THIS DRAWING IS PREPARED BASED ON INFORMATION
FURNISHED BY THE APPLICANT AND HIS ARCHITECT
AND IS NOT TO BE USED FOR ANY OTHER PURPOSE
WITHOUT THE WRITTEN PERMISSION OF THE SURVEYOR


Basement, Ground & First floor
plans - BLOCK - II

DATE: 10/10/18
DRAWN BY: M. S. SURESH
SCALE: 1/200
M. S. SURESH
MADRAS-600 000

B/16978/1845 4/93
 Plan No. 10239/1845
 APPROVED
 SUBJECT TO THE CONDITIONS IN
 THIS OFFICE LETTER.
 18/45
 FOR MEMBER SECRETARY
 MADRAS METROPOLITAN
 DEVELOPMENT AUTHORITY
 MADRAS-600 004.

 

PART SECOND & THIRD FLOOR PLAN

 

PART FIRST & SECOND FLOOR PLAN


MMDA B/16978/1845
 G.N. B/10239/93
 PART II
 PART I

COLOUR INDEX
 BRICKWORK WORKING
 BRICKWORK FINISHED
 CONCRETE WORKING
 CONCRETE FINISHED

Plan of regularising the
 building at No. 16978/1845
 Thiruvanniyur, Madras-84.


Part first second & third
 floor plans - BLOCK - II

DRAWN BY: [Signature]
 CHECKED BY: [Signature]
 SCALE: 1/4" = 1'-0"

 

B/16718/385 H/193
 Planning Permit No. _____
APPROVED
 SUBJECT TO THE CONDITIONS IN
 THIS OFFICE LETTER. 10/10/88
 No. B/10239/93
 10/10/88
 FOR MEMBER SECRETARY
 MADRAS METROPOLITAN
 DEVELOPMENT AUTHORITY
 MADRAS-600 008.

1/9
 N
 NOTE: FOR ZONING SCHEME AND TARIFF
 MMDA 'B'/PP N
 C.No. B/10239/93
 U.P.

 

COLOUR INDEX:-
 BUILDING SHOWN THIS [Symbol]
 BOUNDARY SHOWN THIS [Symbol]
 ROADS SHOWN THIS [Symbol]

Plan of regularising the
 building at R.S. No. 128/2A & 128/2B
 Thiruvaniyur, Madras-84.


THIS Dwg. IS PREPARED BASED ON MATCHED
 PLAN VIDE R.S. NO. 112/2A & 112/2B AT
 R.S. NO. 82/28 AT 12-3-70.

Part third & terrace plan and
 Elevation - BLOCK-II


SIGNATURE OF OWNER
 DRAWN BY
 SCALE: 1/4" = 1'-0"
 V.S. NATARAJ, ARCHT.
 10/10/88

B-1
2/9
569


B/16918/385 I/93
 Planning Permit No.
APPROVED
 SUBJECT TO THE CONDITIONS IN
 THIS OFFICE LETTER. 10/93
 No. B/10239/93
 Date 14.10.93
 FOR MEMBER SECRETARY
 MADRAS METROPOLITAN
 DEVELOPMENT AUTHORITY
 MADRAS - 600 008.

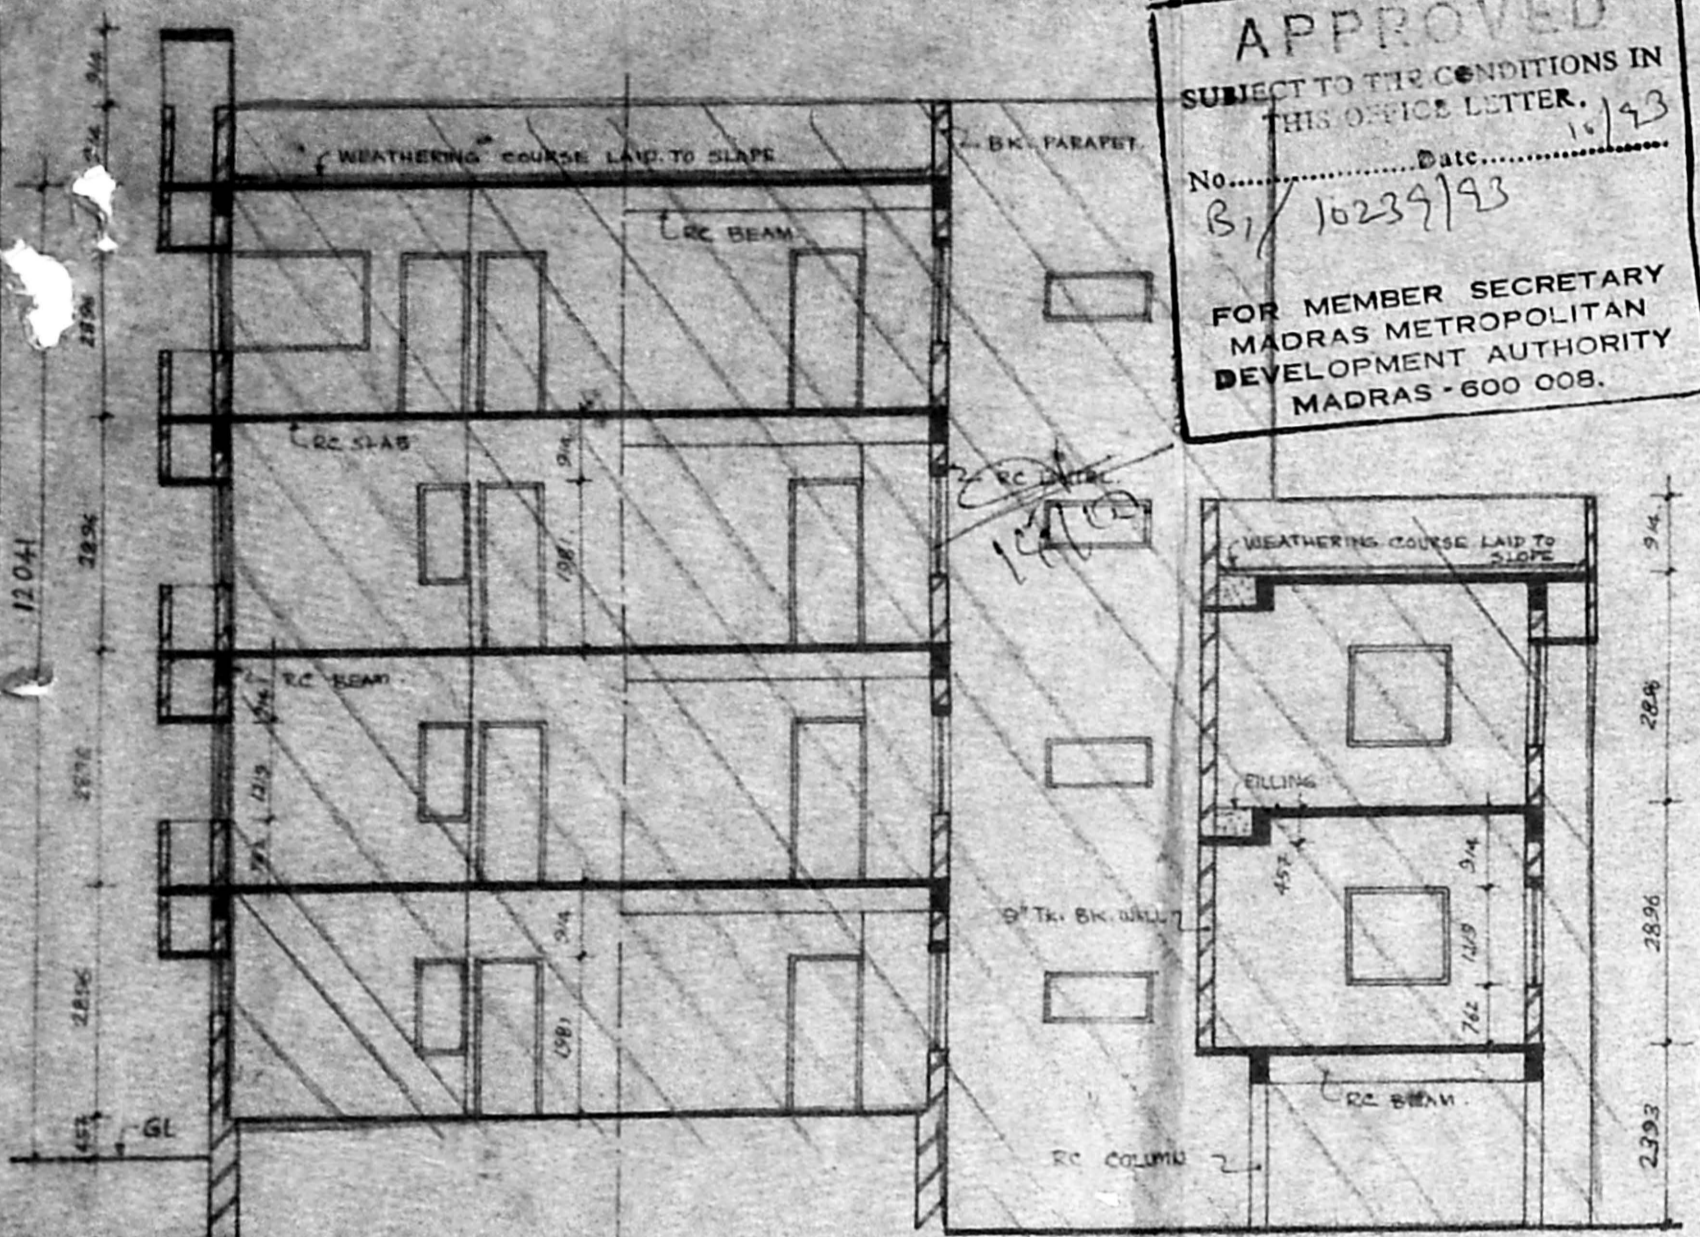


SECTION 3 3

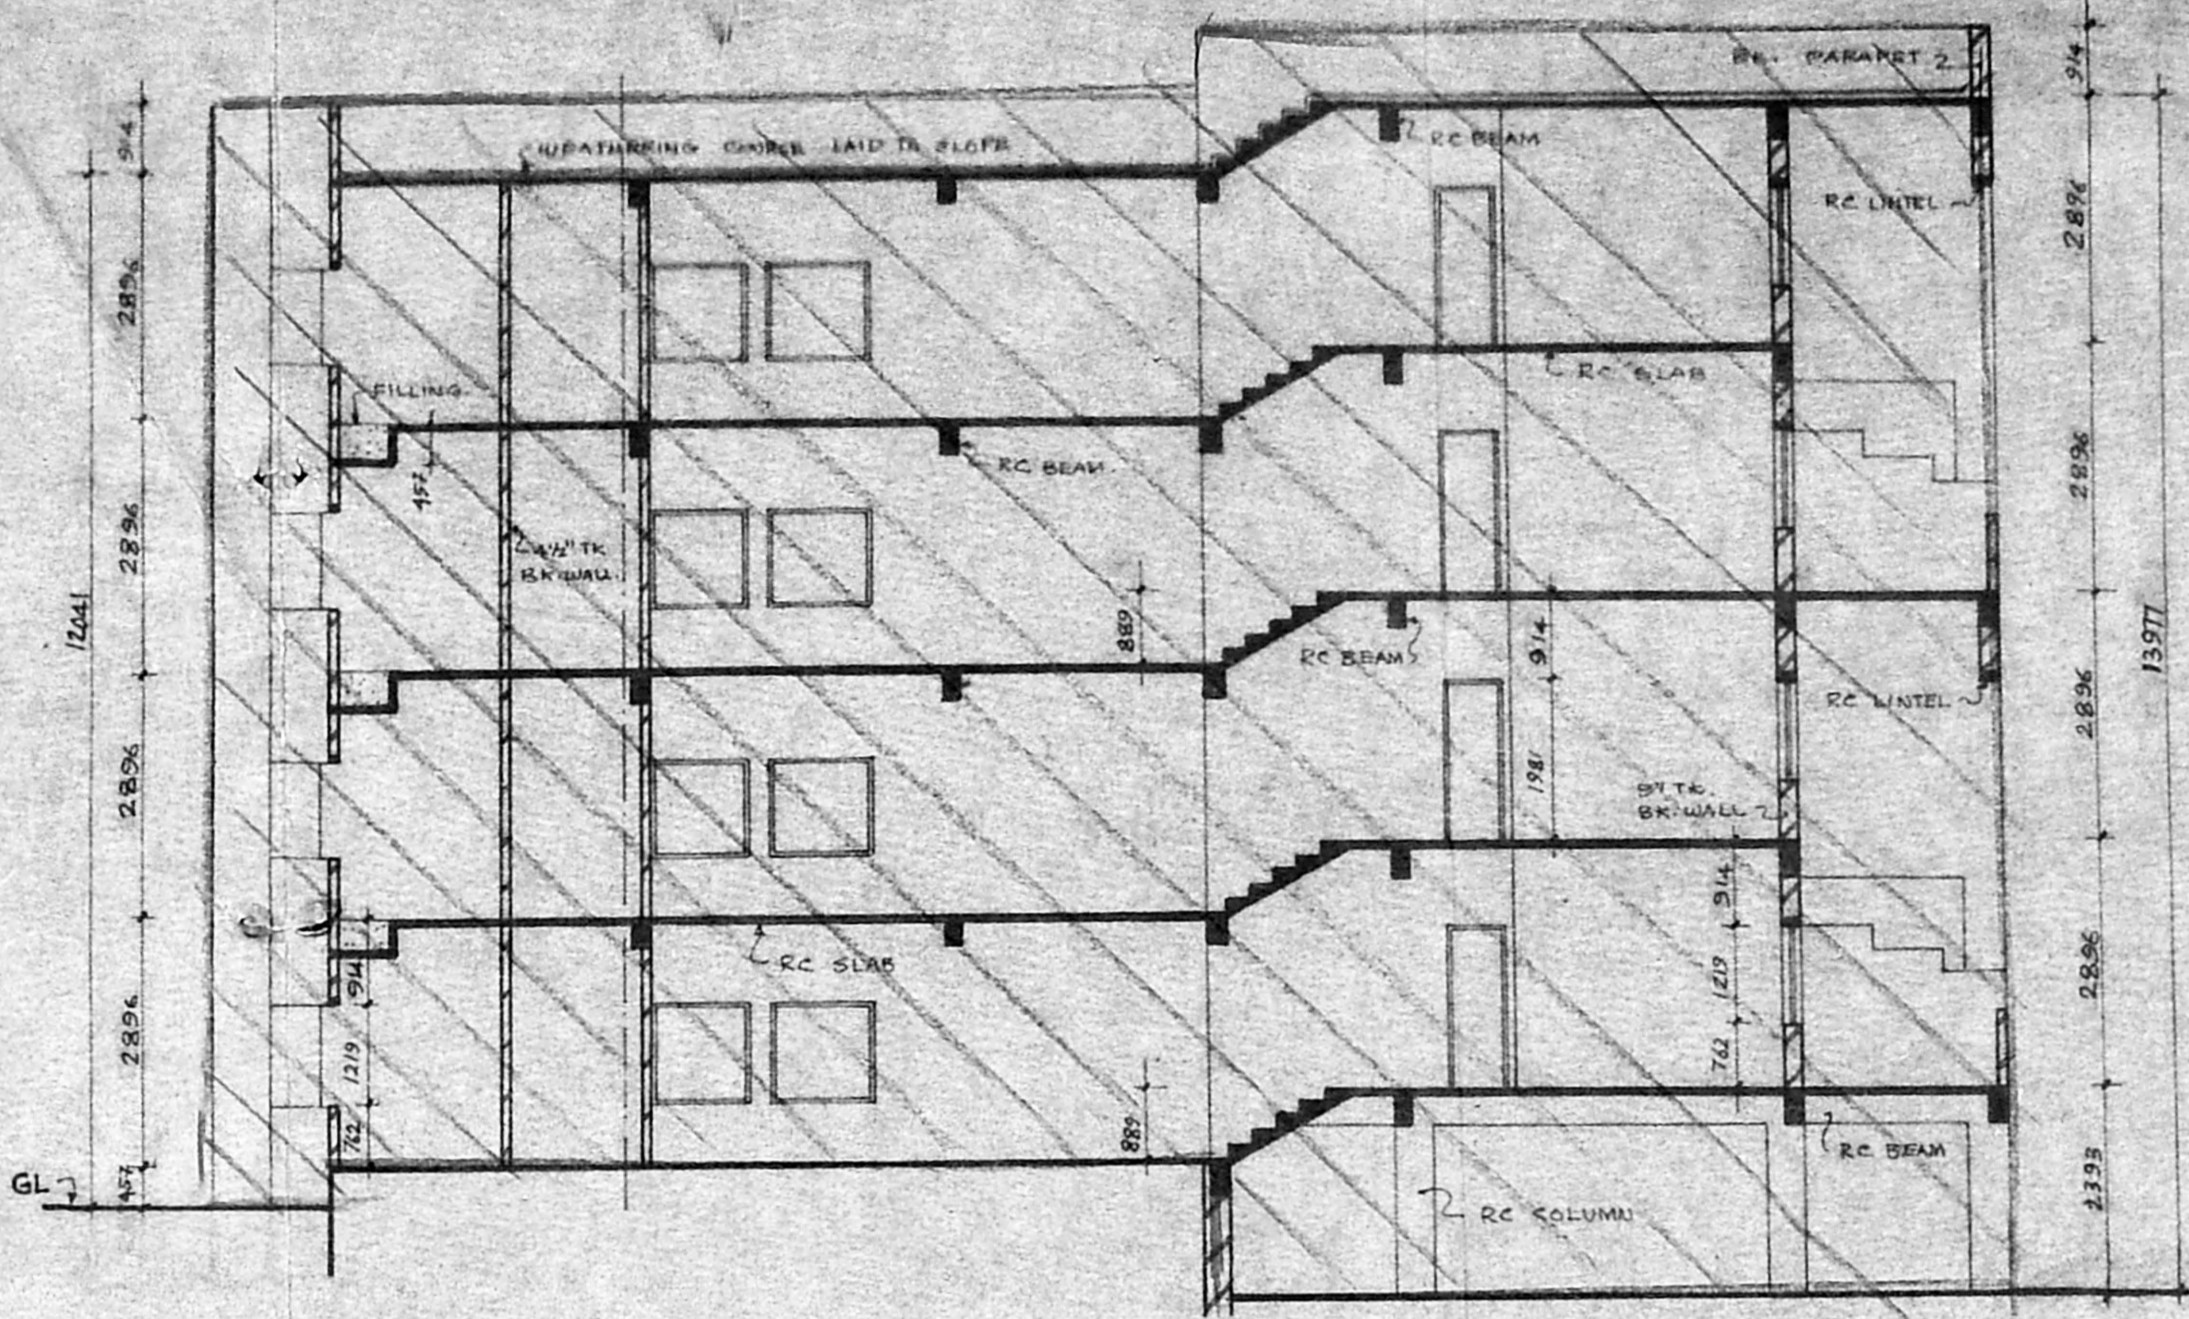

SECTION 4 4

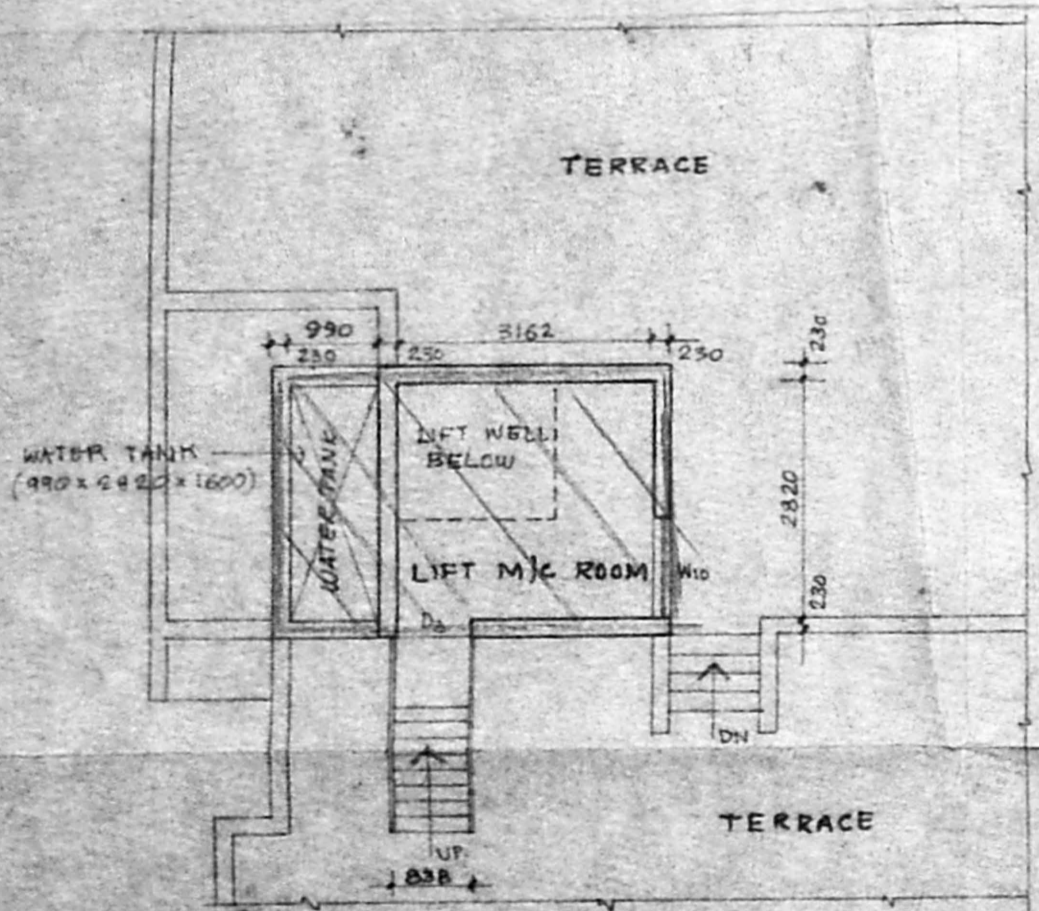

Plan of Lift m/c room

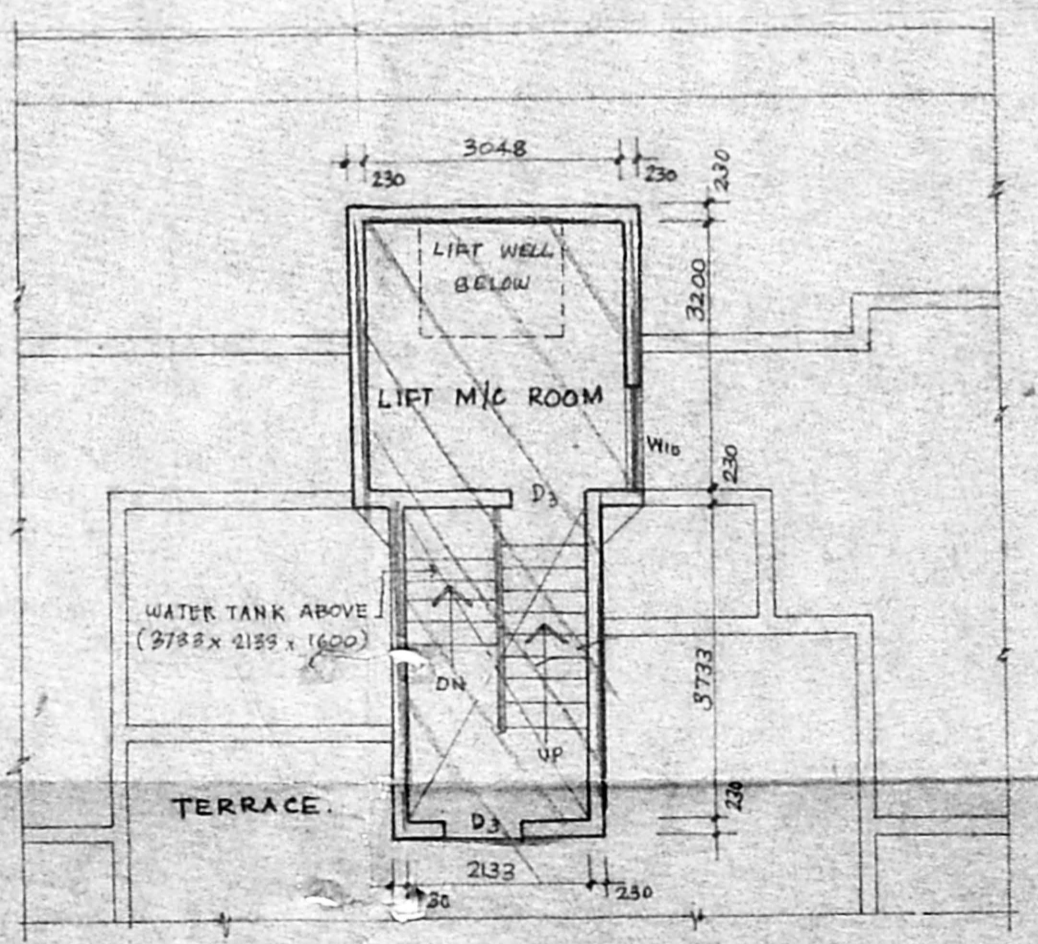

Plan of Lift m/c room

NOTE 1- FOR JOINERY SCHEDULE & NOTES REFER GROUND FLOOR PLAN

MM 'A' B' / DD NO. /
 IN B/10239/93
 13/93

A.P. U.P.

COLOUR INDEX:-

- EXISTING SHOWN THUS
- BOUNDARY SHOWN THUS
- ROADS SHOWN THUS

PLAN OF REGULARISING THE
 BUILDING AT R.S NO 128/2A &
 128/2B, THIRUVANMIYUR,
 MADRAS-84.

THIS DRG IS PREPARED BASED ON SANCTIONED
 PLAN VIDE P.E.A. NO B/109/88 dt. 19.8.89 &
 P.F.A. NO 86/90 dt. 12.4.90.

Sections & Lift m/c room plan-BLOCK-II

Juvany
 SIGNATURE OF OWNER

DRAWN: P.S.M. SCALE: 1:100

V. S. NATARAJ MARCH
 V. S. NATARAJ MARCH
 Architect, Licensed Surveyor
 Class-1, No. 383
 62, C.R. RAMASWAMY ROAD
 MADRAS-19, PIN 600 065
 SIGNATURE OF LICENSED SURVEYOR