




Plan No. 17815/90/94
APPROVED
 SUBJECT TO THE CONDITIONS IN THIS OFFICE LETTER.
 No. R.110728/93
 N.V. Subramanian
 18/2/94
 FOR MEMBER SECRETARY
 MADRAS METROPOLITAN
 DEVELOPMENT AUTHORITY
 MADRAS - 600 008.

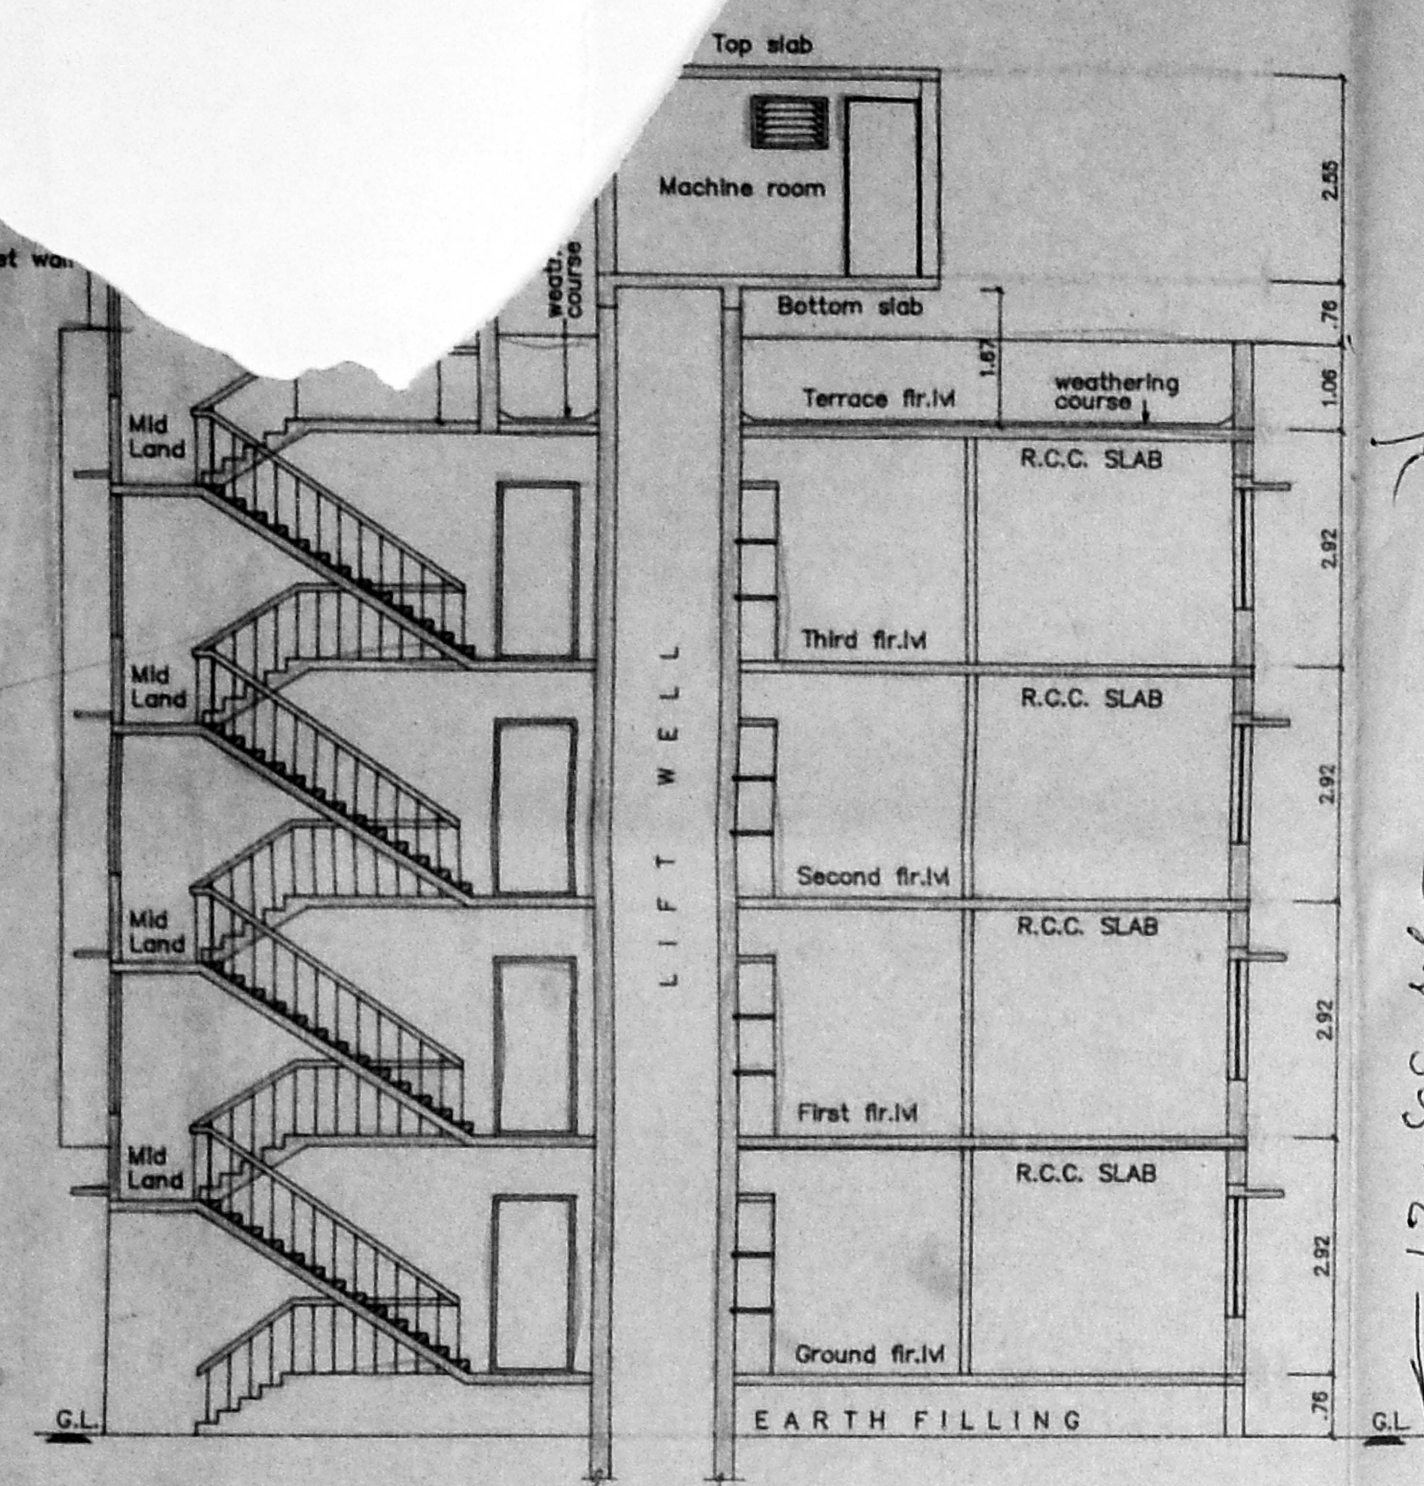


SECTION AB

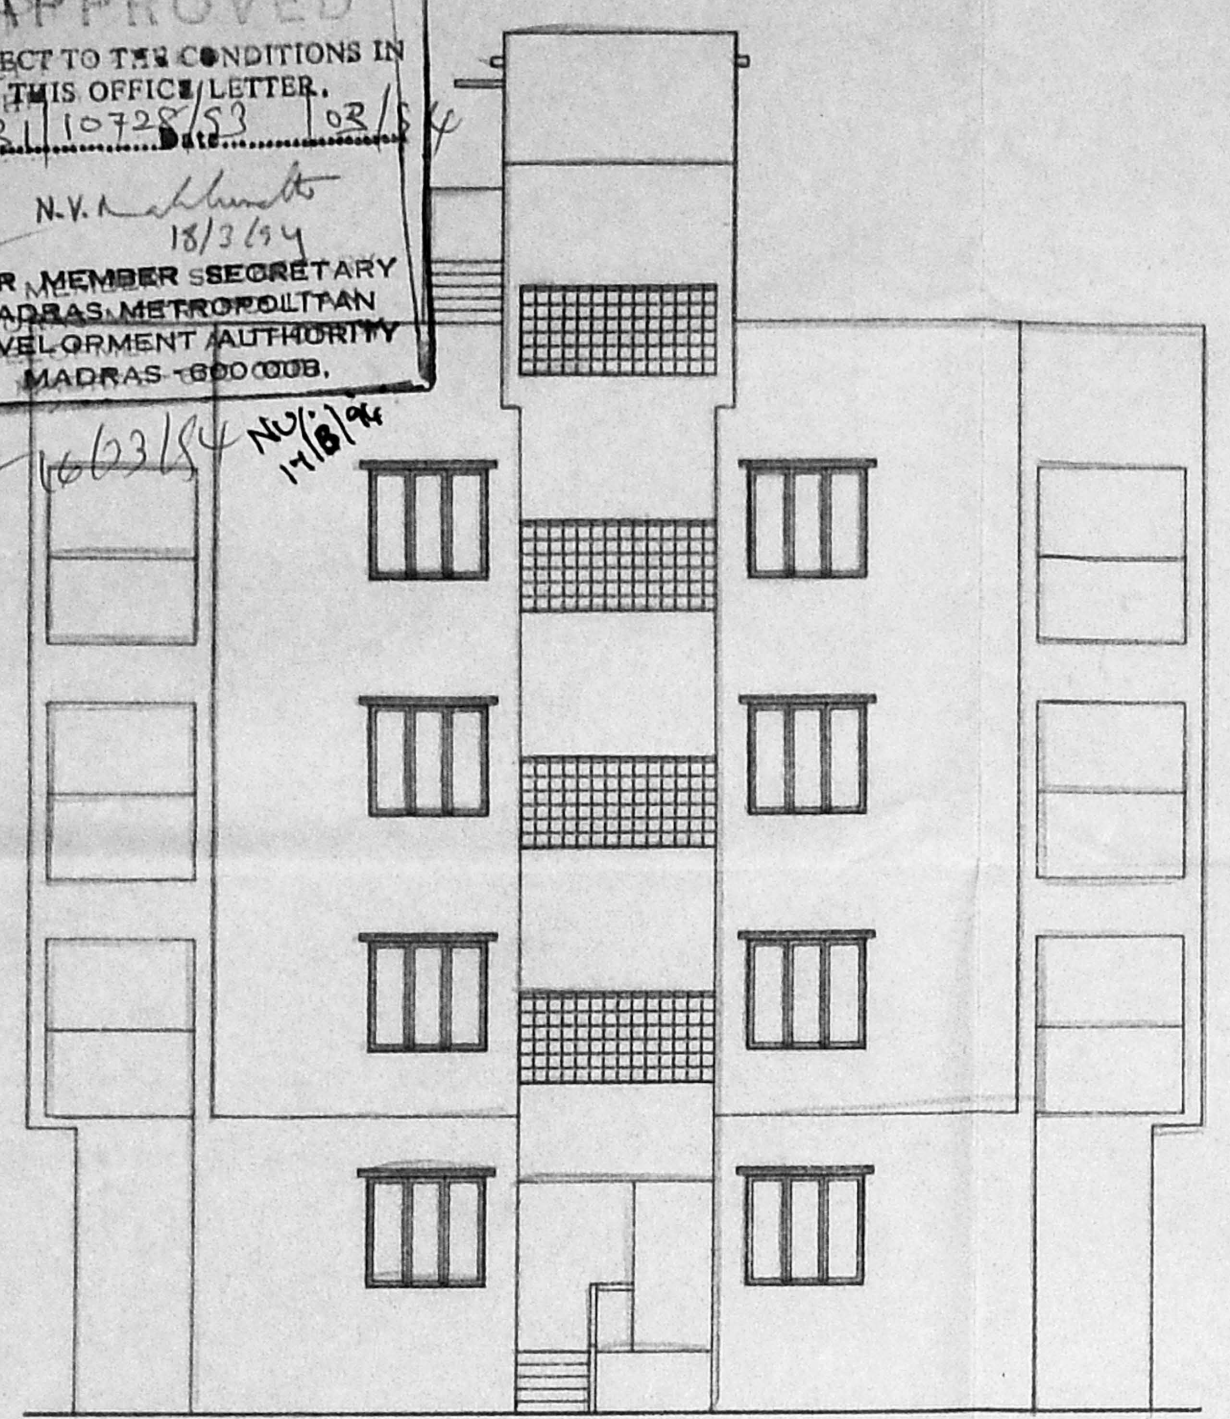


FRONT ELEVATION

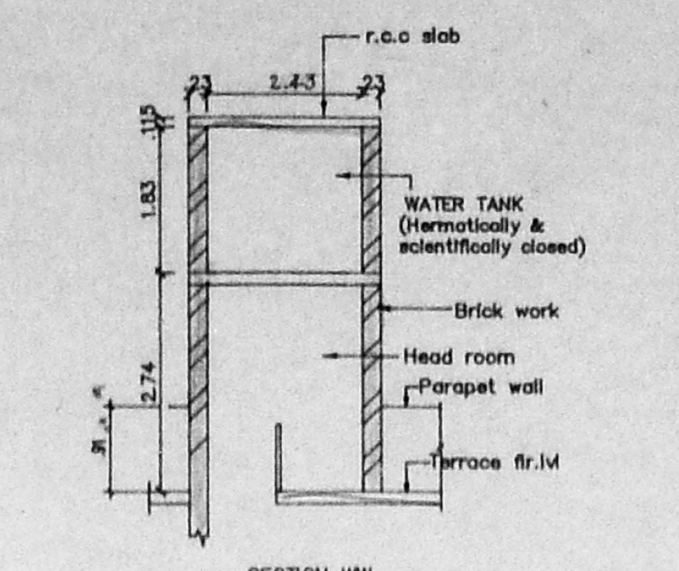


SECTION WW
SECTION OF WATER TANK
SCALE 1:100

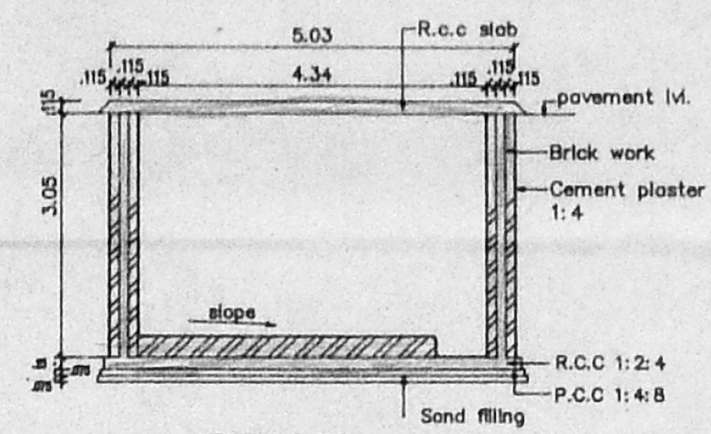


SECTION SS
SECTION OF SUMP
SCALE 1:100

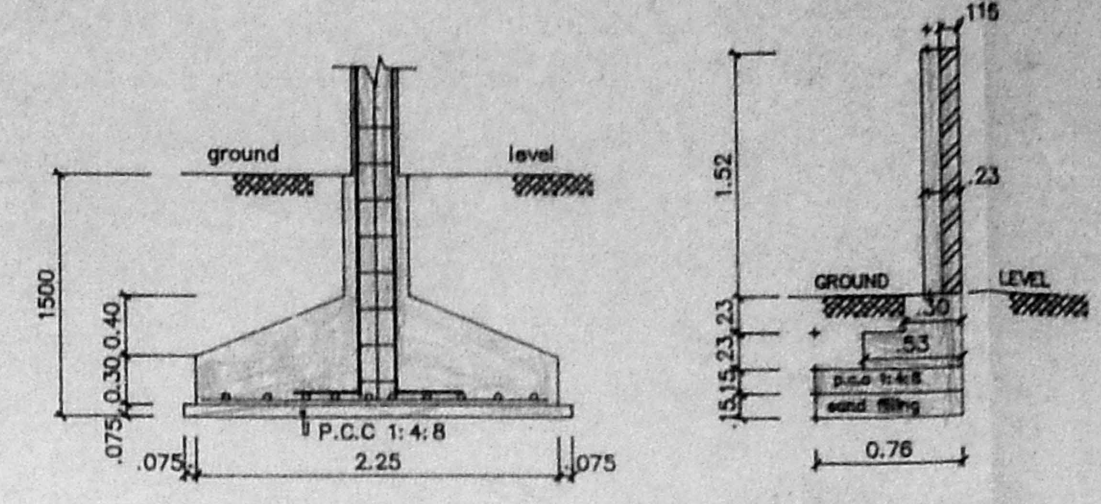

SECTION XX
SECTION OF COMPOUND WALL
SCALE 1:50

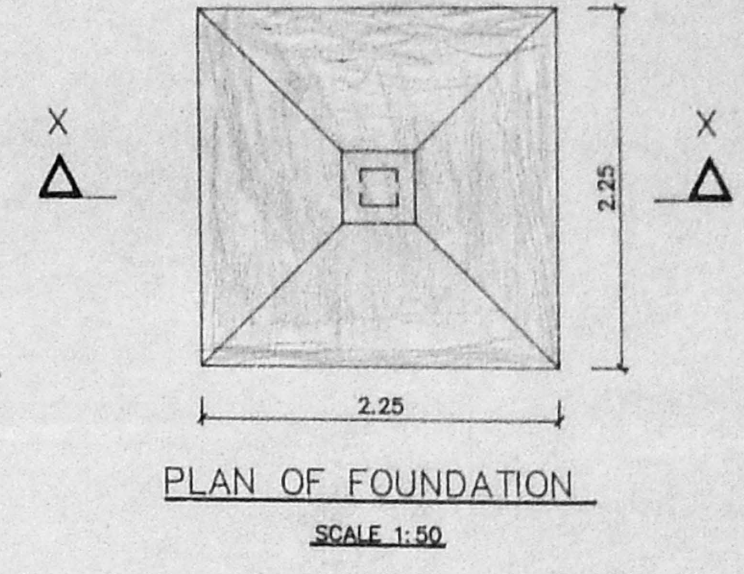

PLAN OF FOUNDATION
SCALE 1:50

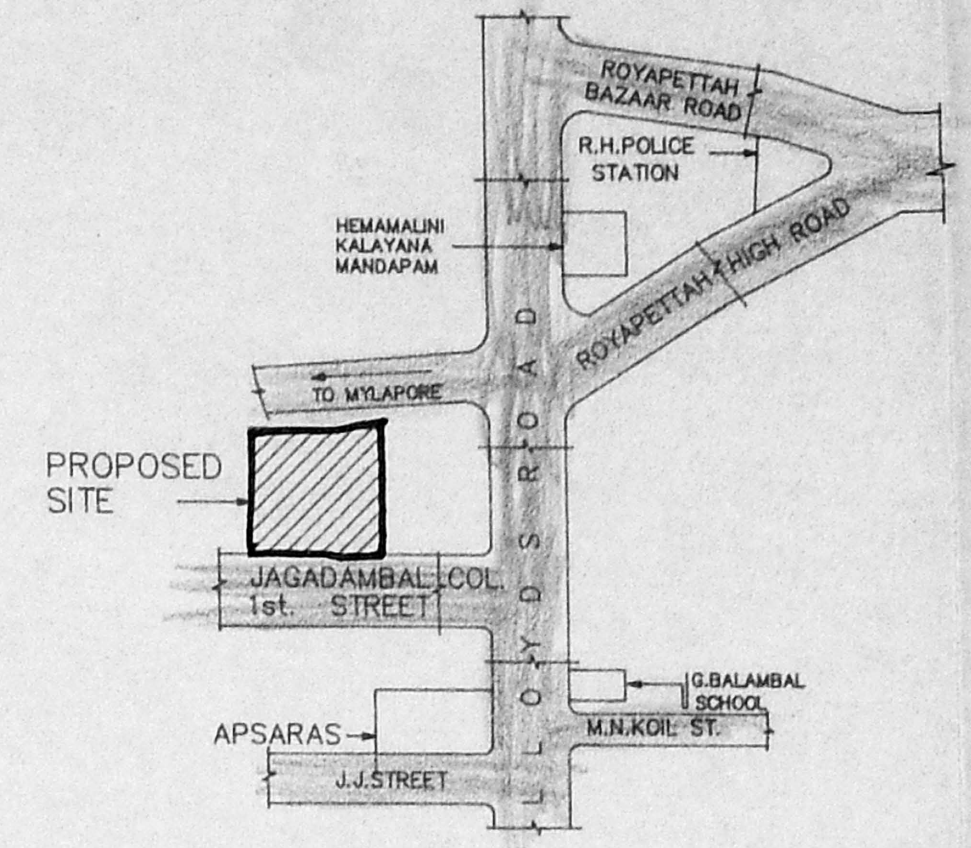

KEY PLAN
Not to scale

LEGEND		
CODE	SIZE	DESCRIPTION
D1	1.00 X 2.18	TEAK WOOD FRAMED FLUSH DOOR
D2	0.91 X 2.18	COUNTRY WOOD FRAMED FLUSH DOOR
D3	0.76 X 2.18	COUNTRY WOOD FRAMED FLUSH DOOR
FD	2.74 X 2.18	COUNTRY WOOD PAINTED FRESH DOOR
W5	1.475 X 1.37	STEEL GLAZED WINDOW
W6	1.475 X 0.875	STEEL GLAZED WINDOW
W7	0.975 X 1.37	STEEL GLAZED WINDOW
V1	0.81 X 0.94	STEEL GLAZED VENTILATOR
V2	0.81 X 0.94	STEEL GLAZED VENTILATOR
J	2.44 X 1.37	R.C.C. JALLEY

SPECIFICATION	
SL.NO	DESCRIPTION
1.	P.C.C. 1:4:8 IN FOUNDATION
2.	SAND FILLING IN FOUNDATION
3.	BRICK WORK IN 1:1
4.	R.C.C. WORK FOR SCABLS, LINTELS & BEAMS ETC.
5.	PLASTERING IN C.M. 1:5 EXTERNAL & 1:4 INTERNAL
6.	MOSAIC TILED FLOORING.
7.	WEATHERING COURSE OF BRICK JELLY LIME CONC.

AREA STATEMENT	
PLOT AREA	491.6389 M ²
BUILT UP AREA	732.1383 M ²

COLOUR INDEX	
proposed construction	
boundary of site	
road	


R.No	DATE	REVISIONS	INITIAL

DRG NO	DATE	SCALE	REV	FILE	DRAWN	CHKD BY
1 493 165 B	22-4-93	1:100	0		SRIRAM COR-SRI	srinivasan & Jones


PROPOSED CONSTRUCTION OF FLATS AT DOOR No: 12, JAGADAMBAL COLONY, 1st STREET, ROYAPETTAH, MADRAS - 600 014
 R.S.No: 1096/6
 BLOCK No: 23
 MYLAPORE TRIPPLICANE TALUK.
 CORP.DIV.No: OLD 101, NEW 95
 CIRCLE - 6

OWNER'S SIGNATURE


P.K. SUBRAMANIAN
 B.E., M.E. (STRUCTY)
 Chartered Civil Engineer
 Licensed Surveyor - Class-I

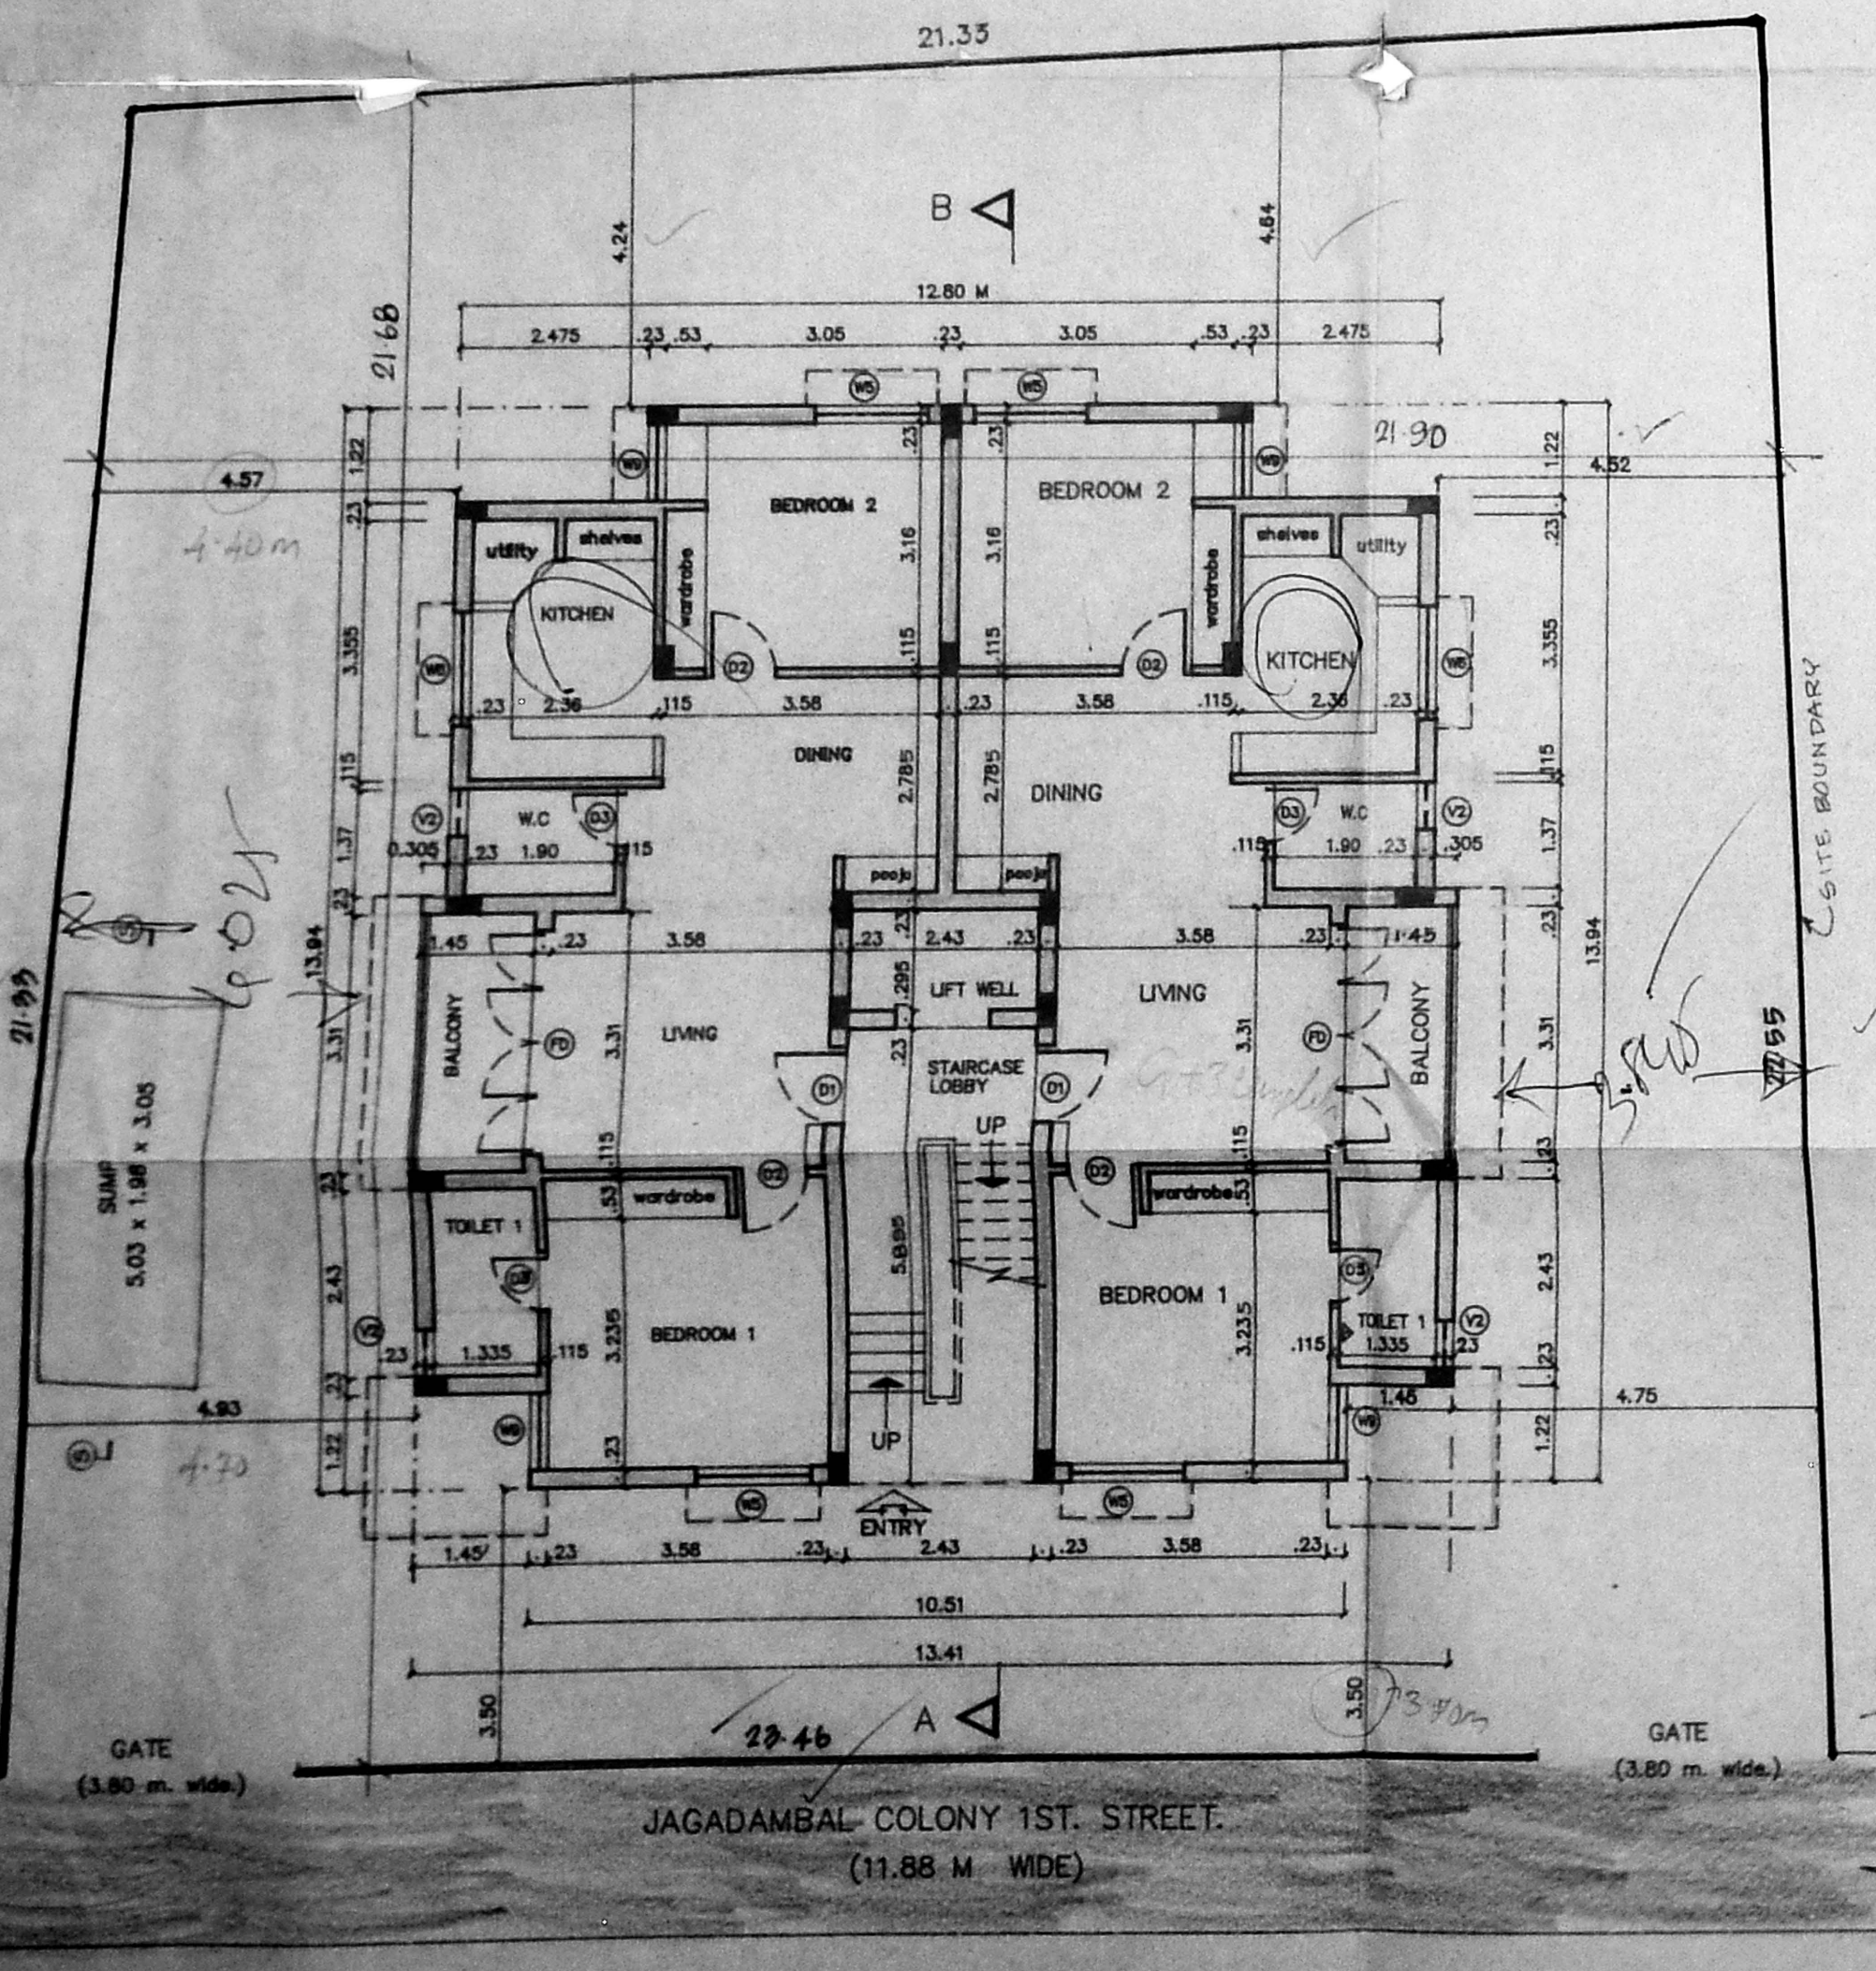

SITE CUM GROUND FLOOR PLAN

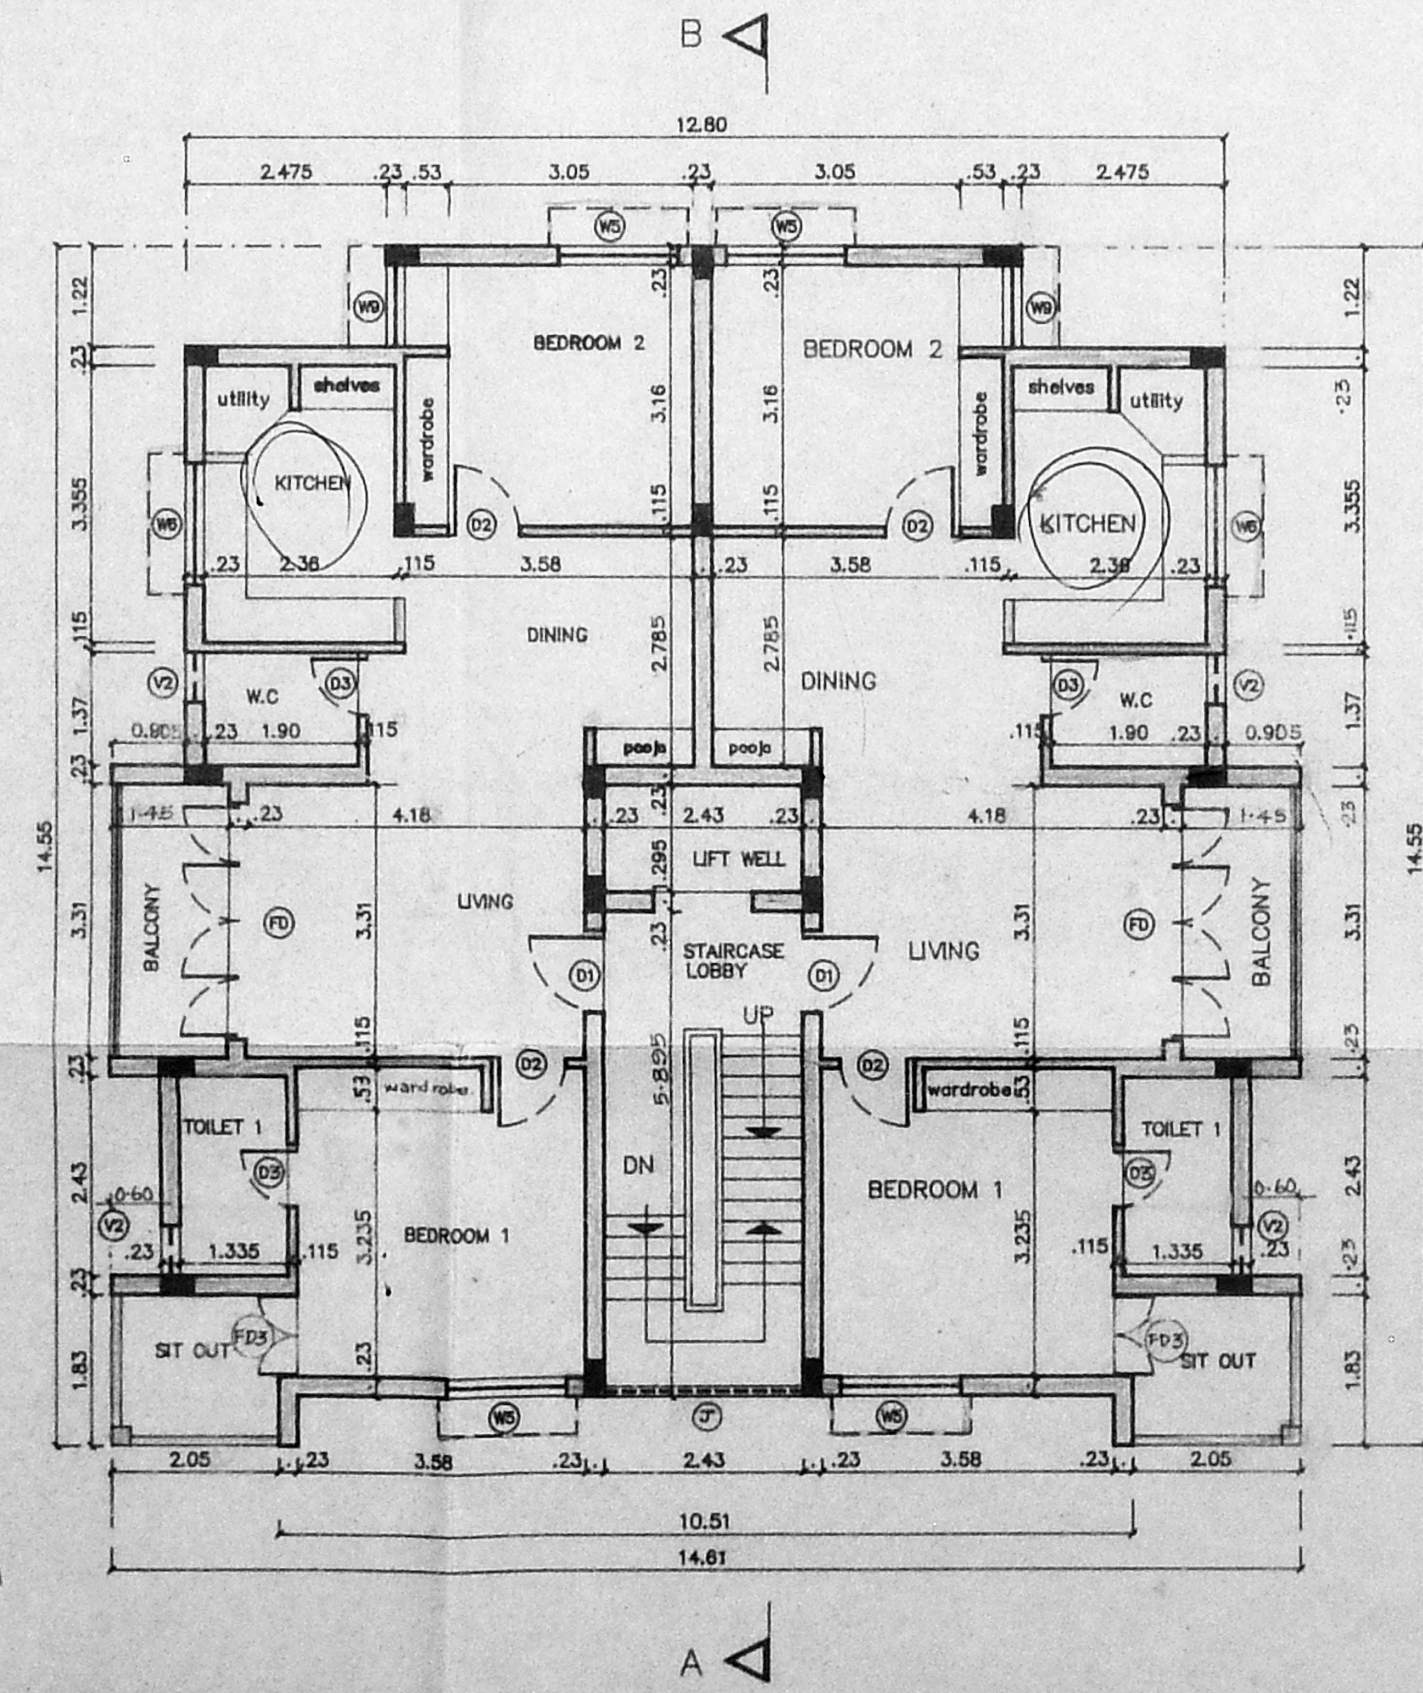

FIRST, SECOND AND THIRD FLOOR PLAN

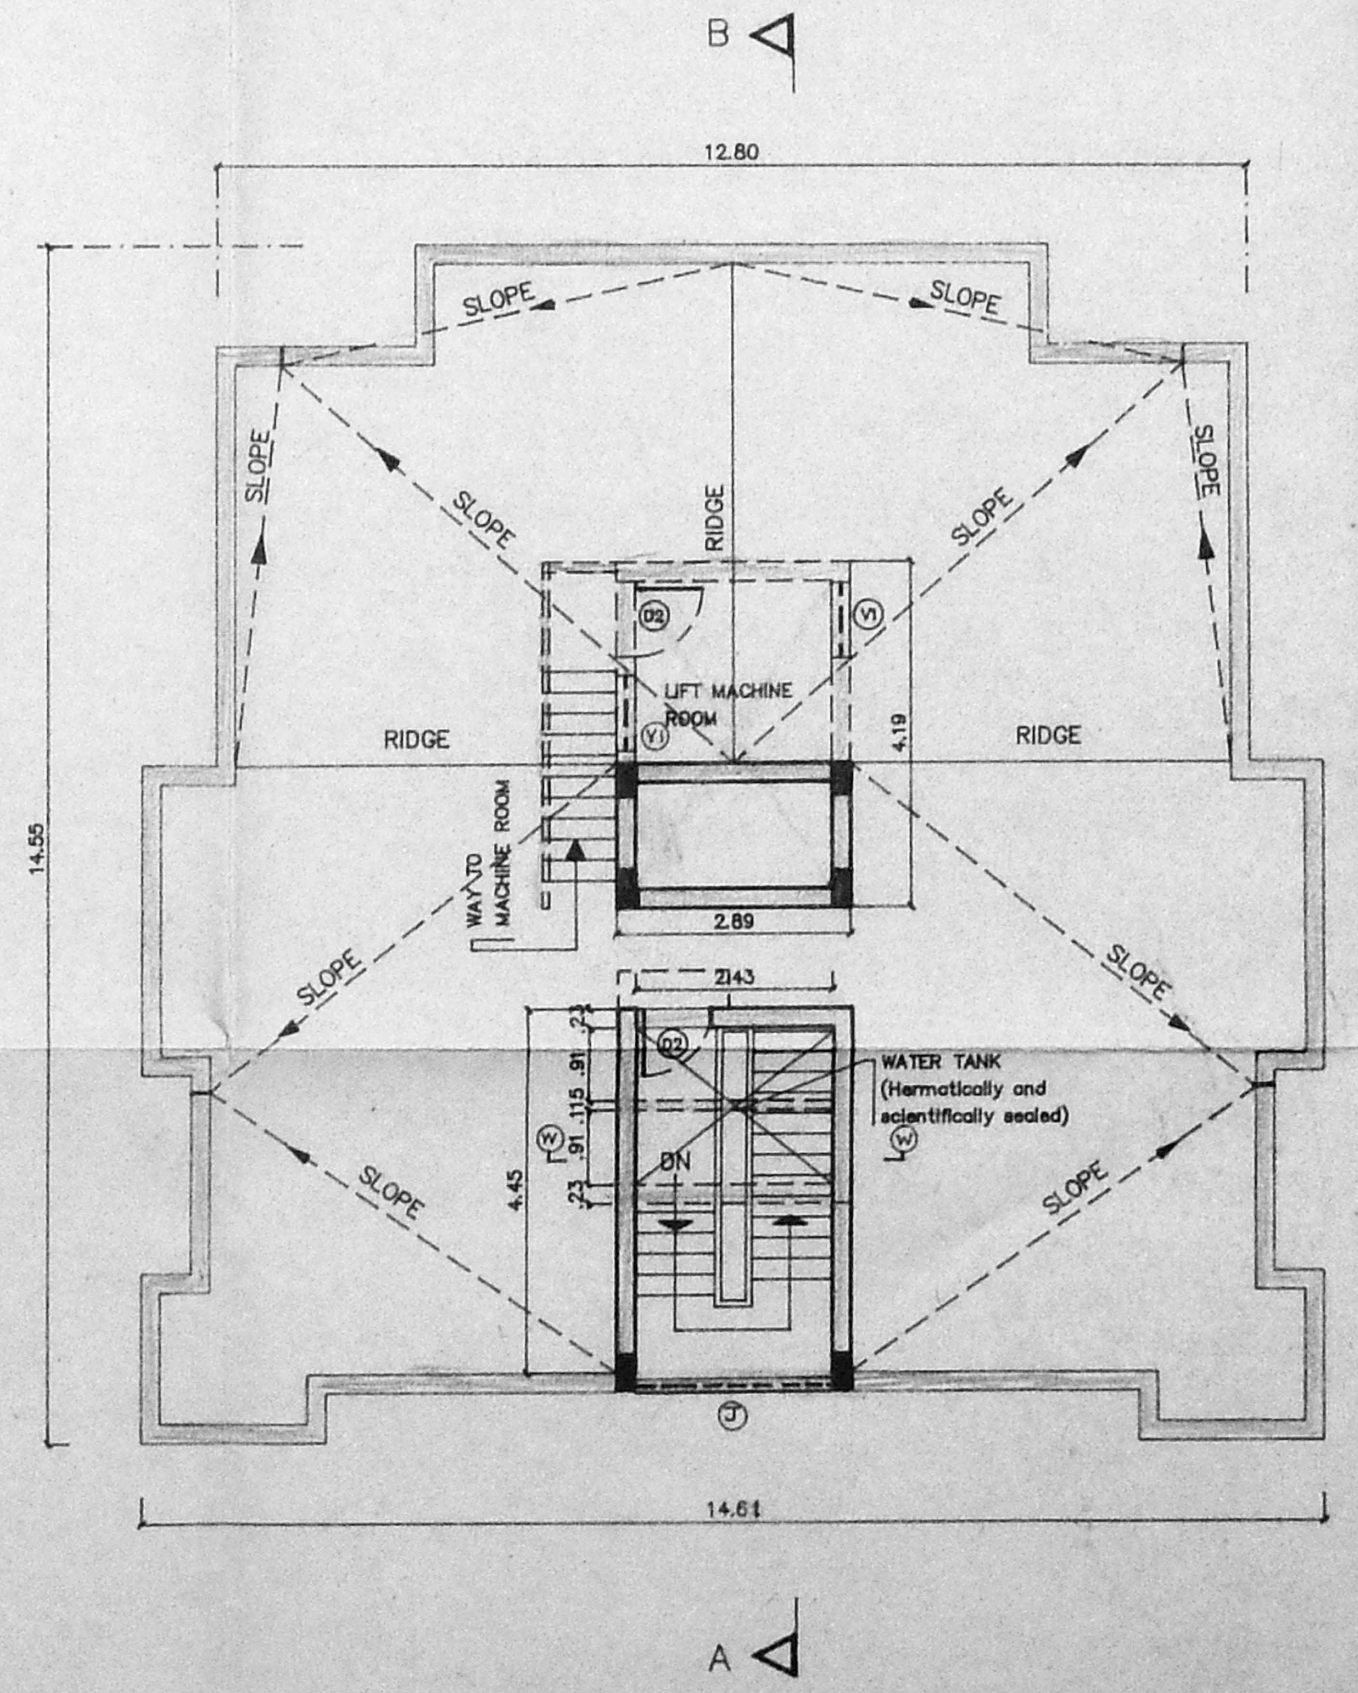

TERRACE FLOOR PLAN