

B/11094/93
 Planning Permit No. B/11094/93
APPROVED
 SUBJECT TO THE CONDITIONS IN THIS OFFICE LETTER.
 No. B/11094/93
 FOR MEMBER SECRETARY
 MADRAS METROPOLITAN
 DEVELOPMENT AUTHORITY
 MADRAS - 600 005.

STAIR CASE 3' 3" (1.00) wide
 TREAD 10" (0.25)
 RISER 7" (0.175)

SCHEDULE OF JOINERY

TYPE	DESCRIPTION	SIZE	NOS.	TEMP.	DESCRIPTION	SIZE	NOS.
ENTRANCE DOOR	W 1	4'-0" x 3'-6"	1	W 5	WINDOW	4'-0" x 3'-6"	1
GLASS DOOR	W 1	3'-0" x 3'-6"	1	W 6	WINDOW	3'-0" x 3'-6"	1
FRENCH DOOR	W 2	3'-0" x 4'-6"	1	W 7	WINDOW	3'-0" x 4'-6"	1
DOOR	W 3	4'-0" x 4'-6"	1	V	VENTILATOR	2'-6" x 3'-6"	1
DOOR	W 4	2'-3" x 4'-6"	1				

ARCHITECTS:
nataraj & venkat,
 62, C. P. Ramaswamy road,
 Alwarpet,
 Madras - 18.
 Tel: 45 74 65.


OWNER'S SIGNATURE:
K. S. Laxman

Venataraj
 V. S. NATARAJ, MARCH
 ARCHT. LIC. SURVYR
 Class-I, No. 385
 62, C.P. RAMASWAMY ROAD
 MADRAS-18, PH: 457465
 LICENSED SURVEYOR

JOB TITLE:
 PROPOSED RESIDENCES AT NO. 2, BEAT CLUB ROAD
 AT R.S. NO. 3925, R.A. PURAM, MADRAS.

DRAWING TITLE:
 FIRST FLOOR PLAN.
 PROPOSED BUILDING.

DRAWN	CHECKED	JOB NO. 004
N. PANNEER.		
SCALE	DATE	JOB NO. 259
1" = 8'-0"	30-05-92	

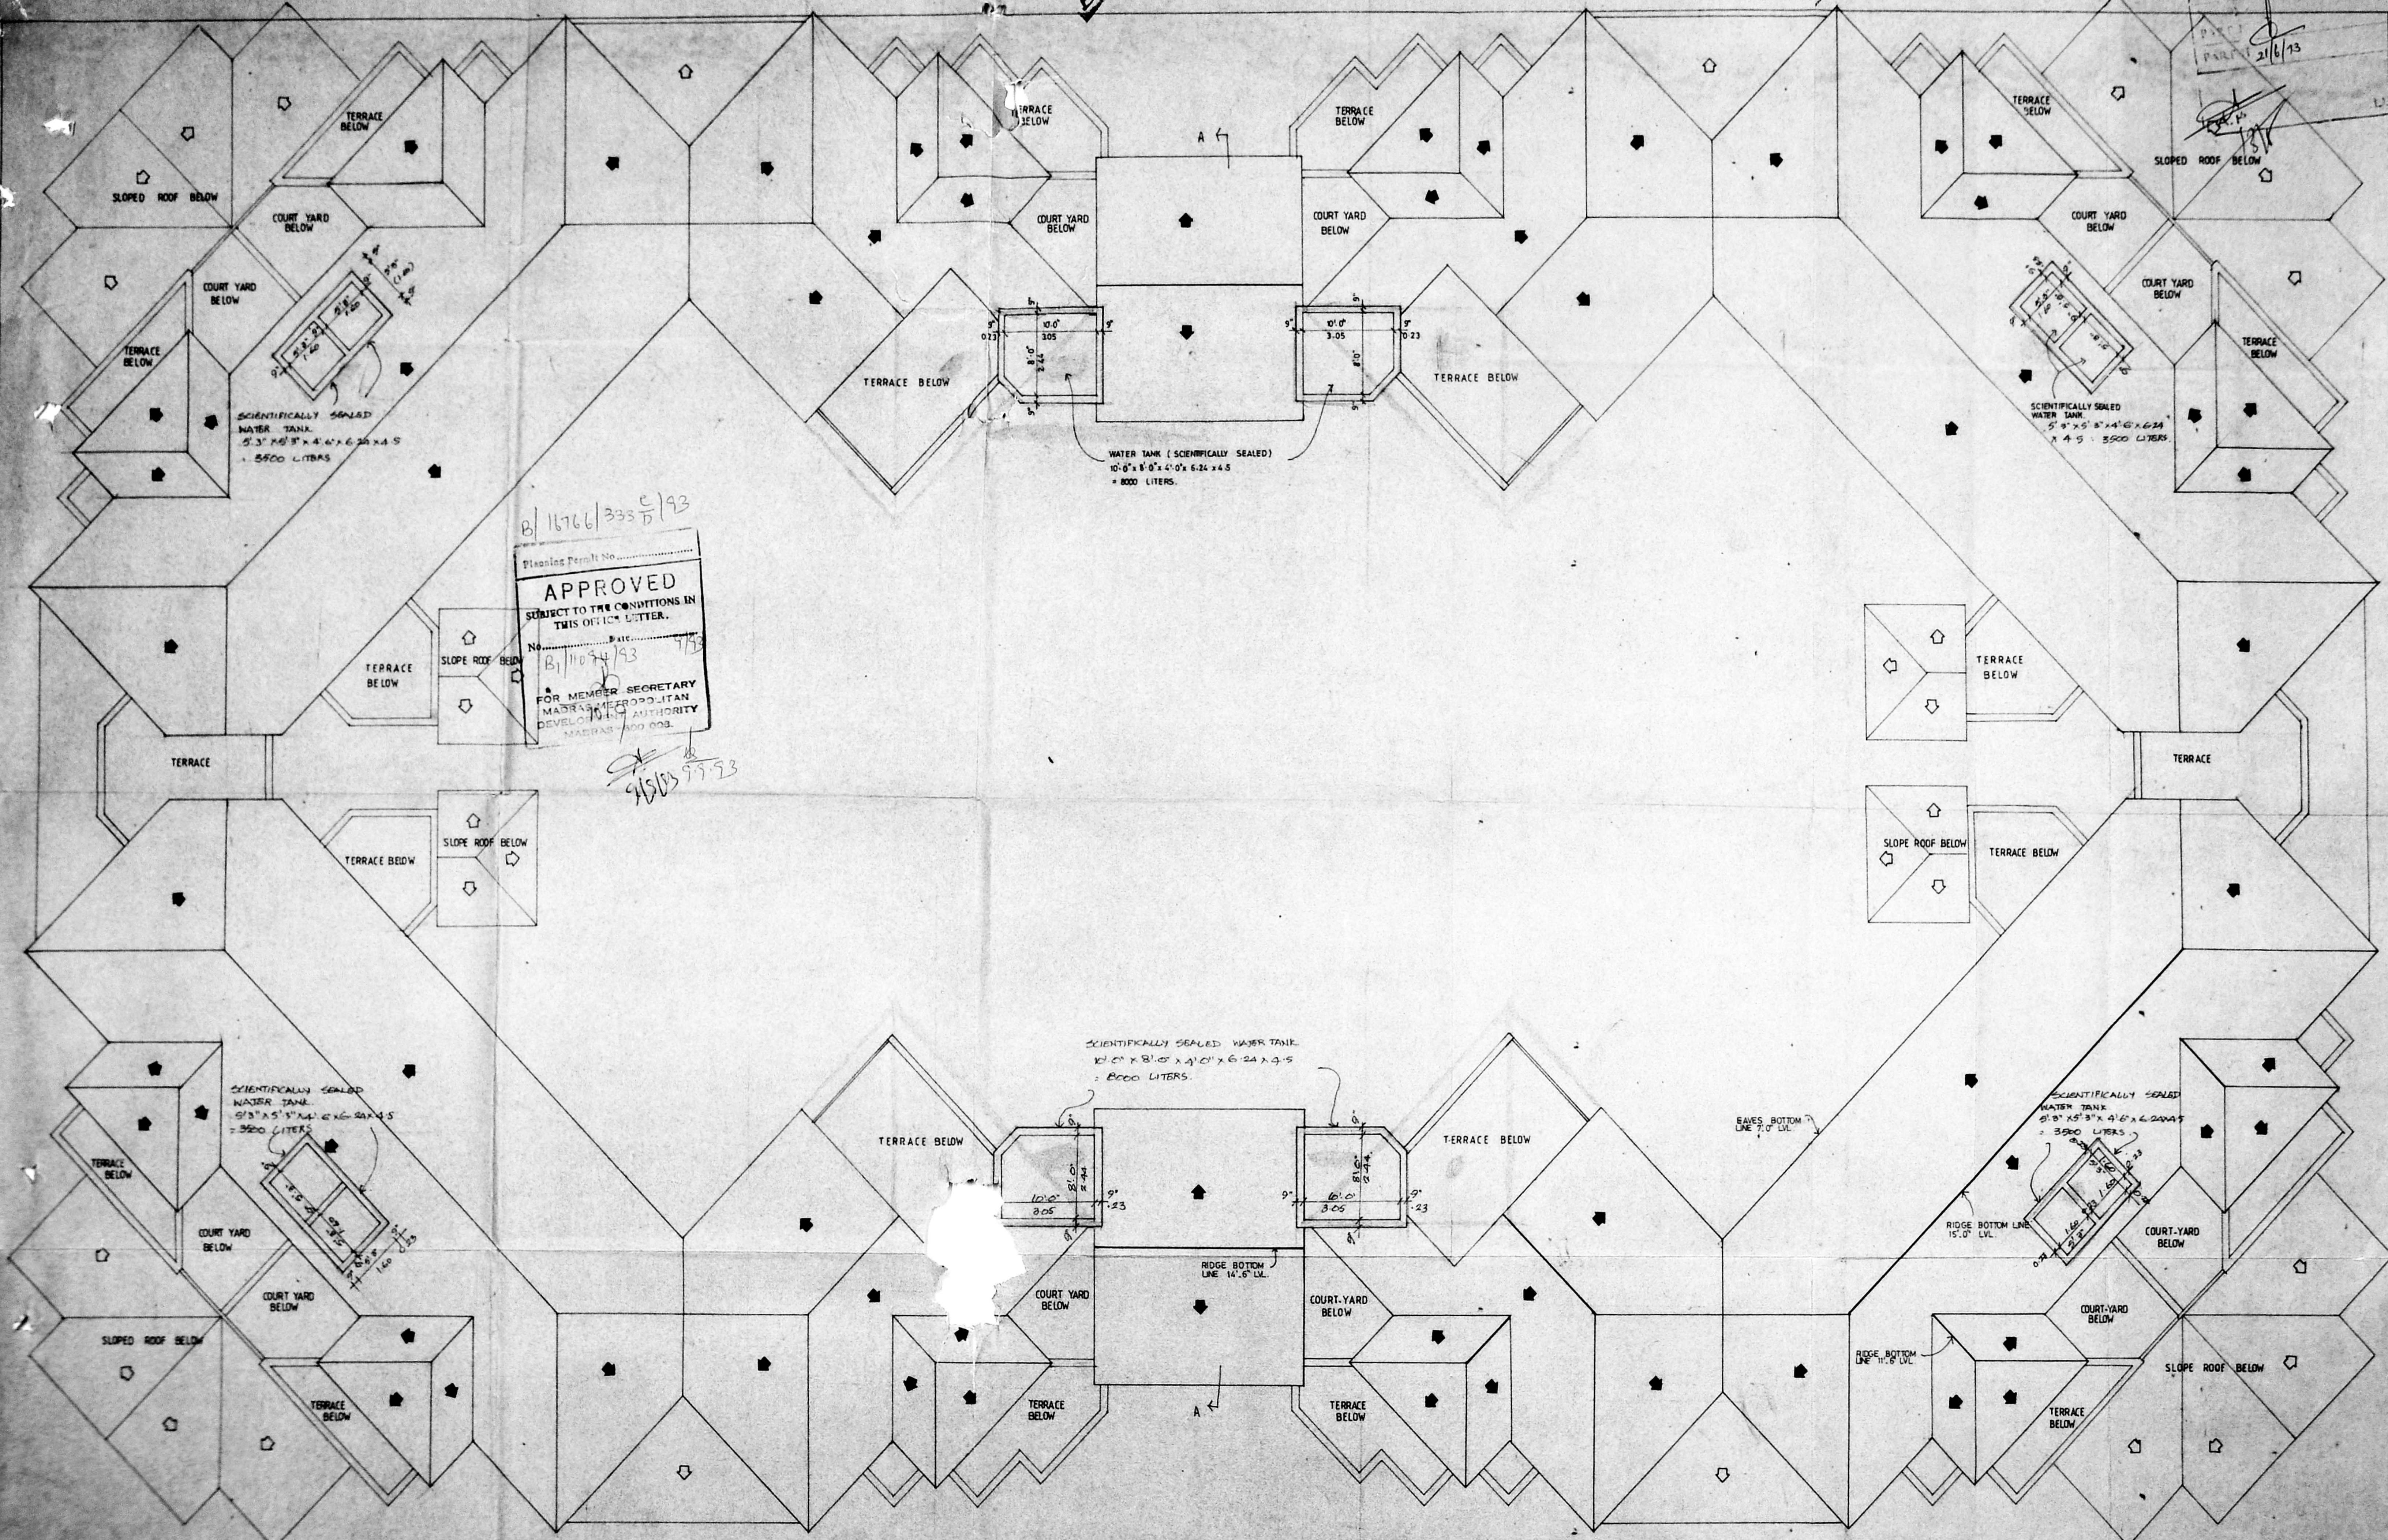

B/116766/333 D/93
 Planning Permit No. _____
APPROVED
 SUBJECT TO THE CONDITIONS IN
 THIS OFFICE LETTER.
 No. B/116766/333 D/93
 DATE 9/5/93
 FOR MEMBER SECRETARY
 MADRAS METROPOLITAN
 DEVELOPMENT AUTHORITY
 MADRAS-600 008.

9/5/93

ARCHITECTS
nataraj & venkat.
 62, C. P. Ramaswamy road,
 Alwarpet,
 Madras - 18.
 Tel: 45 74 65.

OWNER'S SIGNATURE
K. S. Logan

LICENSED SURVEYOR
V. S. Nataraj
 V. S. Nataraj, M.Arch.
 Architect, Licensed Surveyor
 Class-A, No. 383
 62, C.P. RAMASWAMY ROAD
 MADRAS-18, PH: 457465

JOB TITLE
 PROPOSED RESIDENCES AT NO. 2, BOAT CLUB ROAD,
 R.S. NO. 8923, K.A. PURAM, MADRAS.

DRAWING TITLE
 ROOF PLAN.
 PROPOSED BUILDING

DRAWN
 N. PANNEER
 SCALE
 1" = 8' 0"

CHECKED
 DATE
 30.05.93
 JOB NO.
005
 259

