

OVER HEAD TANK (2438 x 3886 x 1929)
(HERMETICALLY SEALED)

LIFT MACHINE ROOM

R.P dt 16-12-93

PARAPET WALL
WEATHERING COURSE
RCC ROOF SLAB

8/3

M.M.E.A. B. NO.
C. NO. B. 11963/93


Part I
9/12/93

Part II


A.P. U.P.

Planning Permit No. B. 17229/104 Ac 194
APPROVED
SUBJECT TO THE CONDITIONS IN
THIS ORDER.
B. 11963/93 103/94
N. V. Nallathambi
28/5/94
FOR MEMBER SECRETARY
MADRAS METROPOLITAN
COUNCIL AUTHORITY
MADRAS - 600 002.


25/10/94

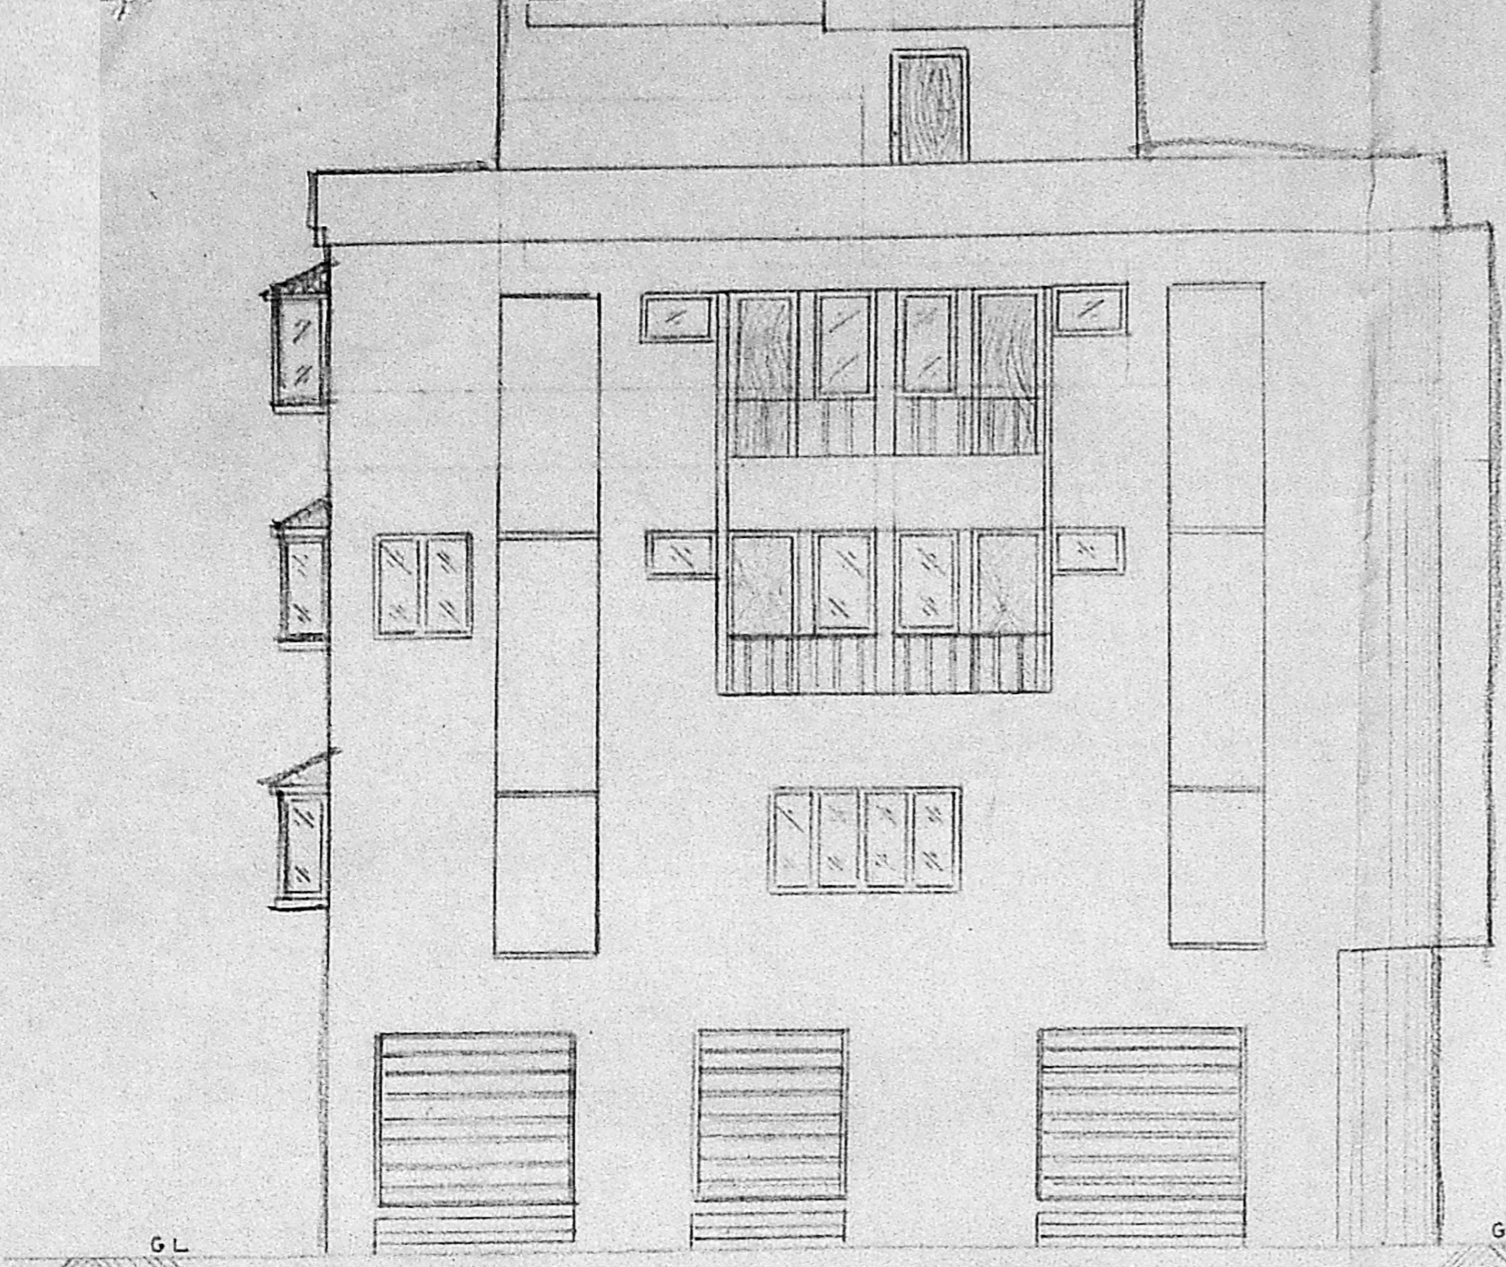


ELEVATION

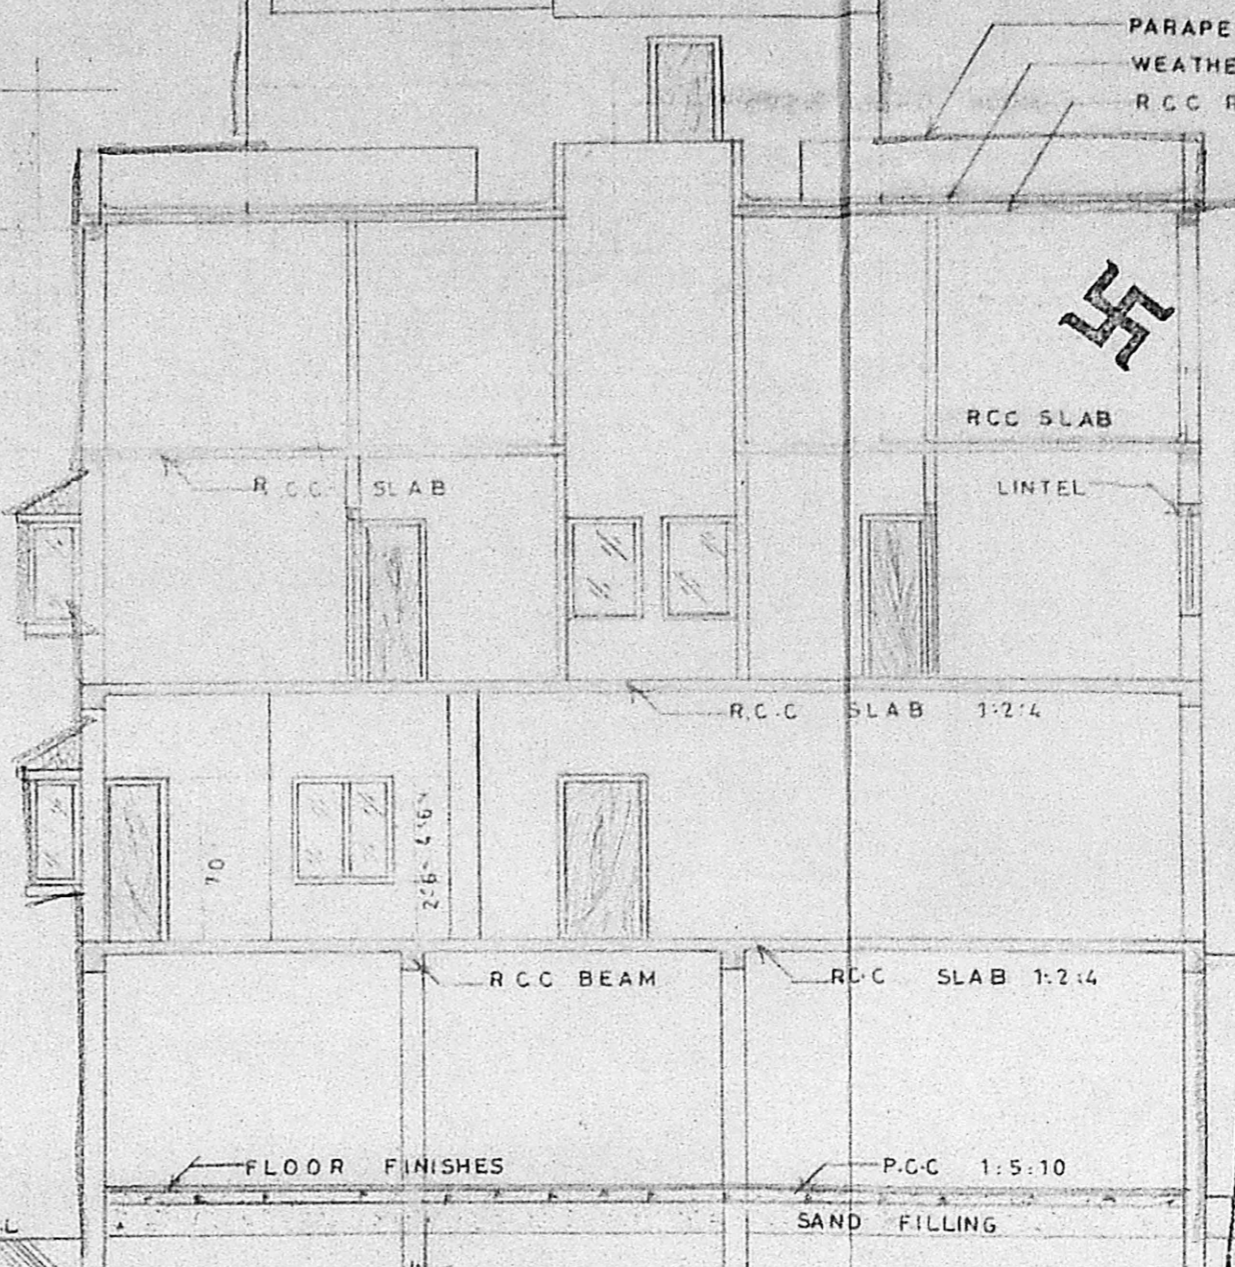


SECTION ON 'V-C'

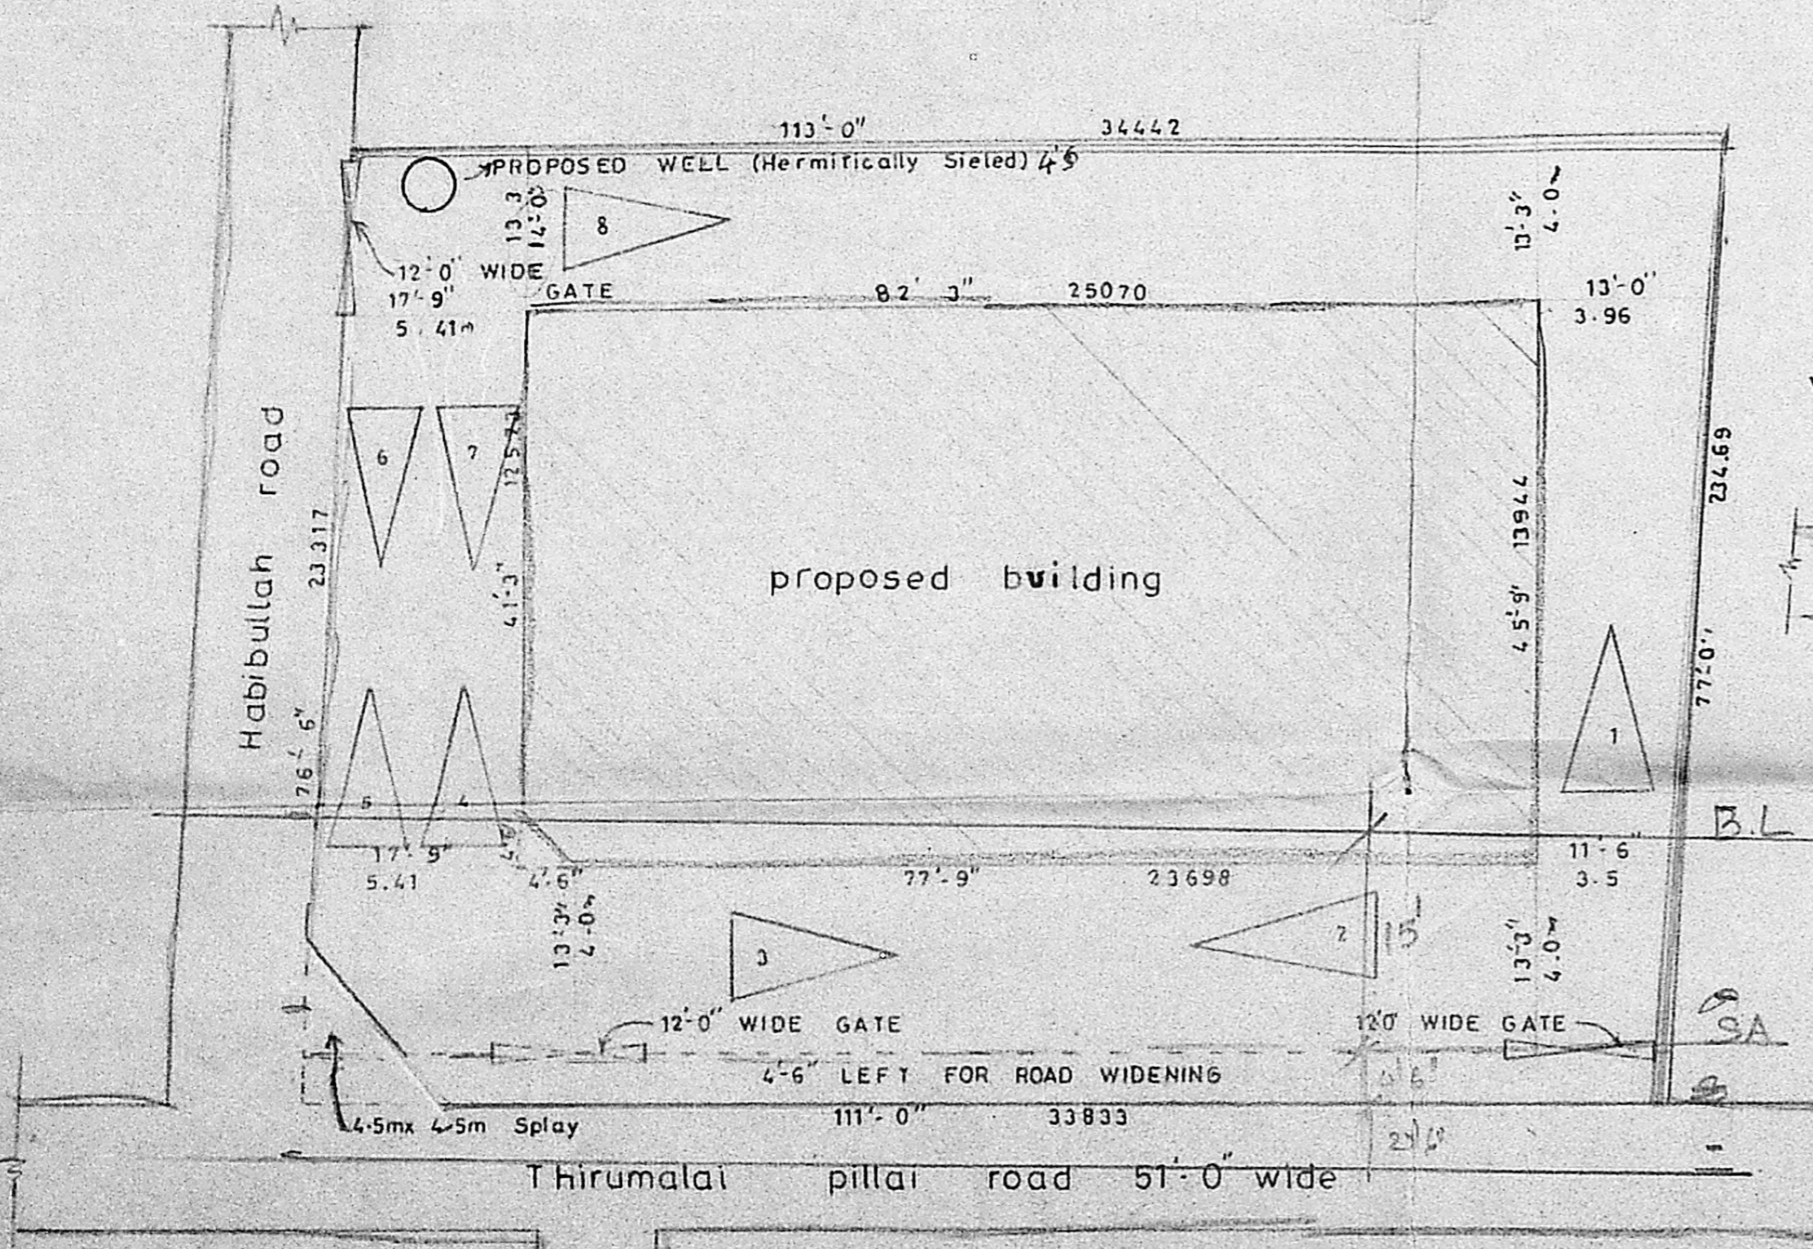


SITE PLAN (SCALE 1"=16'-0")

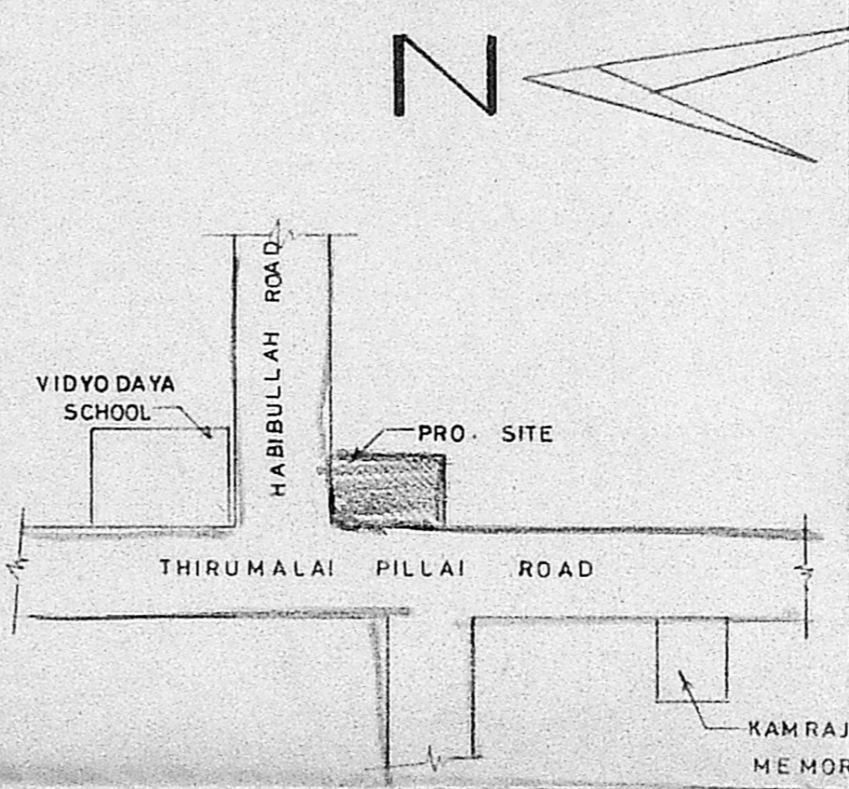


KEY PLAN (N.T.S.)

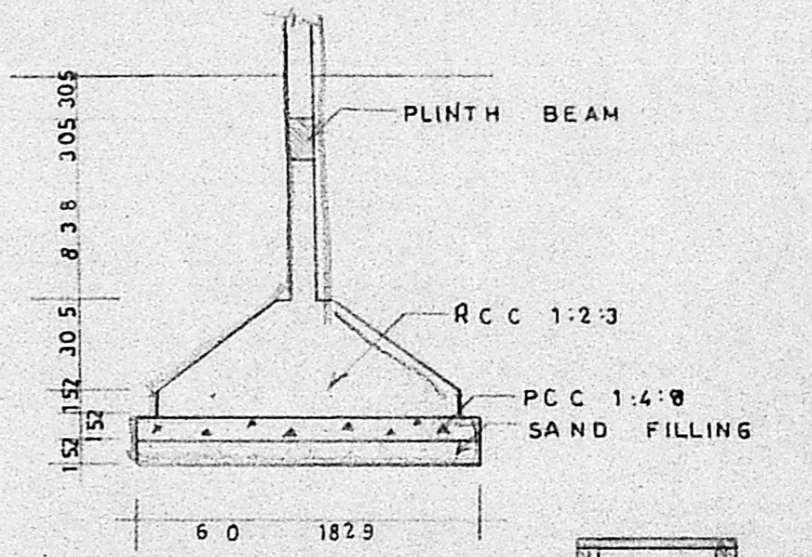

DETAILS OF FOUNDATION

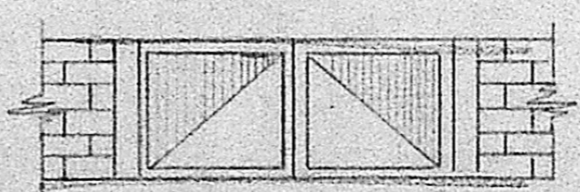

DETAILS OF GATE

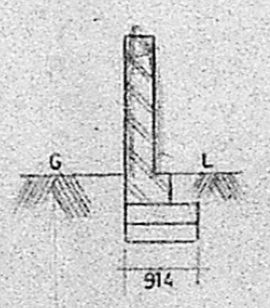

DETAILS OF WELL

Proposed Building at T.S. No 4784
Block No 109 Door No 5
Thirumalaipillai Road T Nagar
Madras - 17

Pro. Colour
Road Colour
Site Colour

Land Extent :
Plinth Area :
F S I :

C. S. Pushpalatha

Licensed Surveyor





S. Chockalingam B.E. M.I.E.
Class I Surveyor
L S No 213
Corporation of Madras

Architects

SRINIVASA ENTEPRISES
74 Bazullah Road
T Nagar Madras - 17

For Mr. PUSHPALATHA

Ph: 8254962

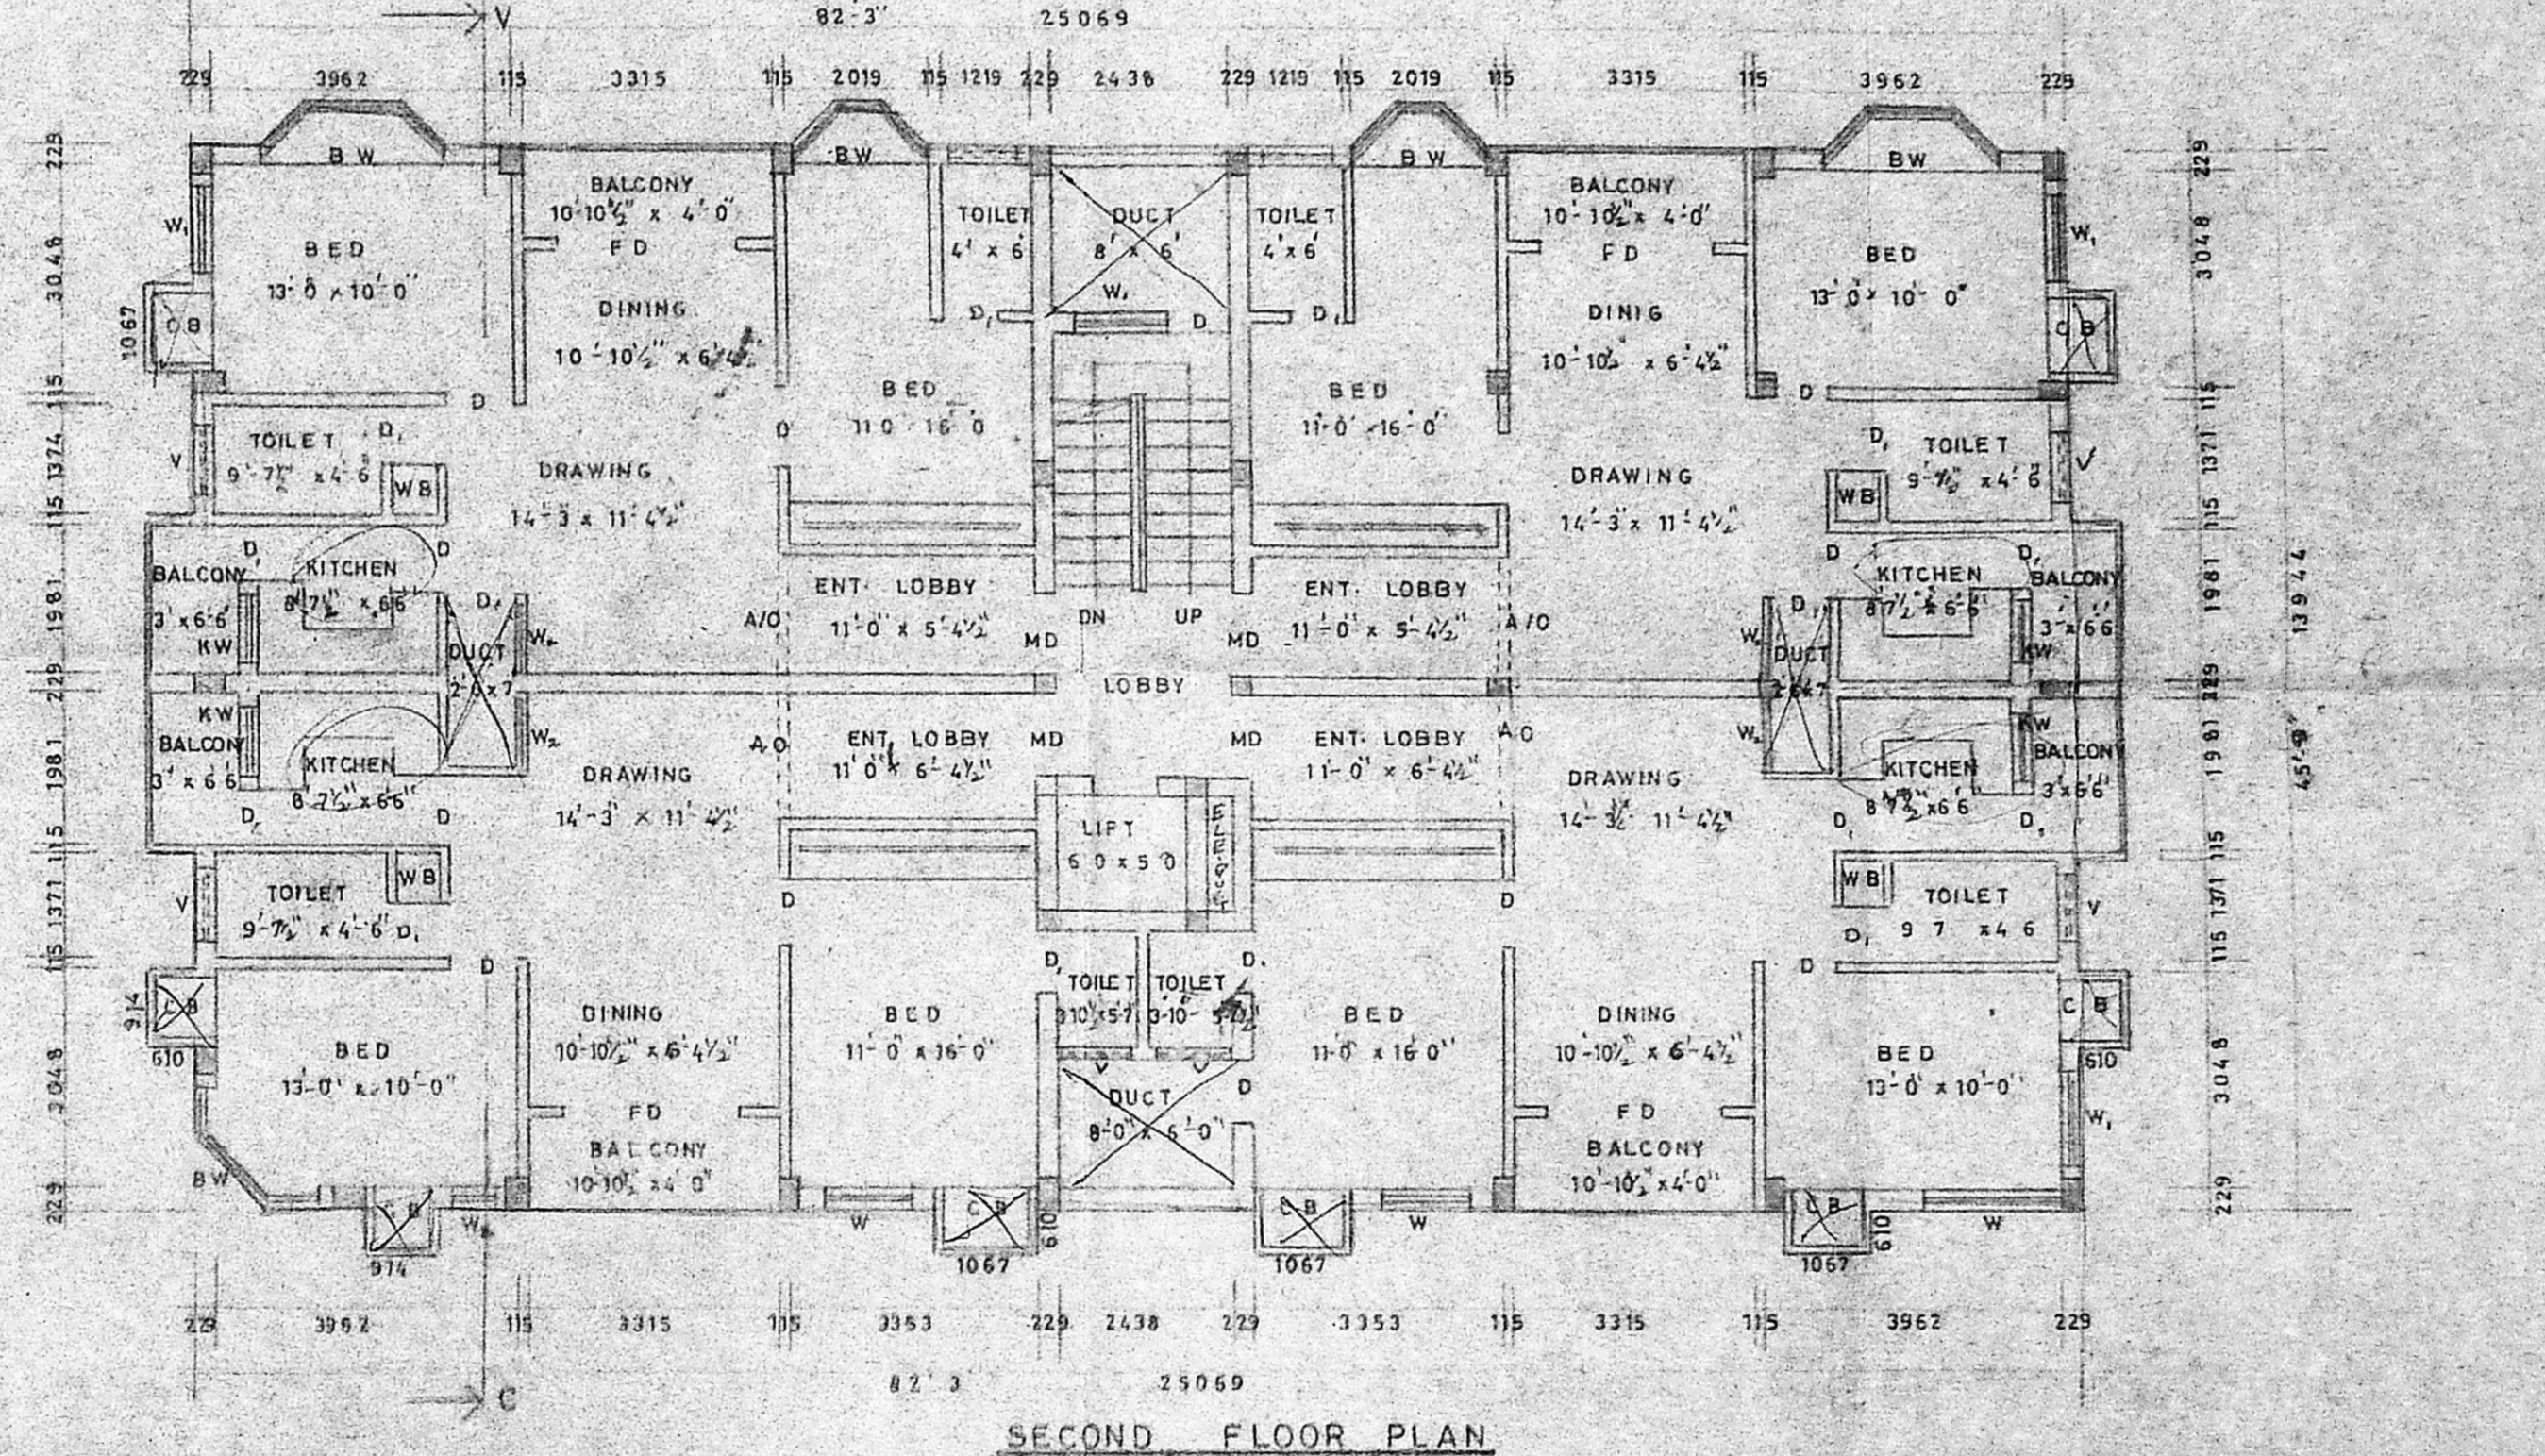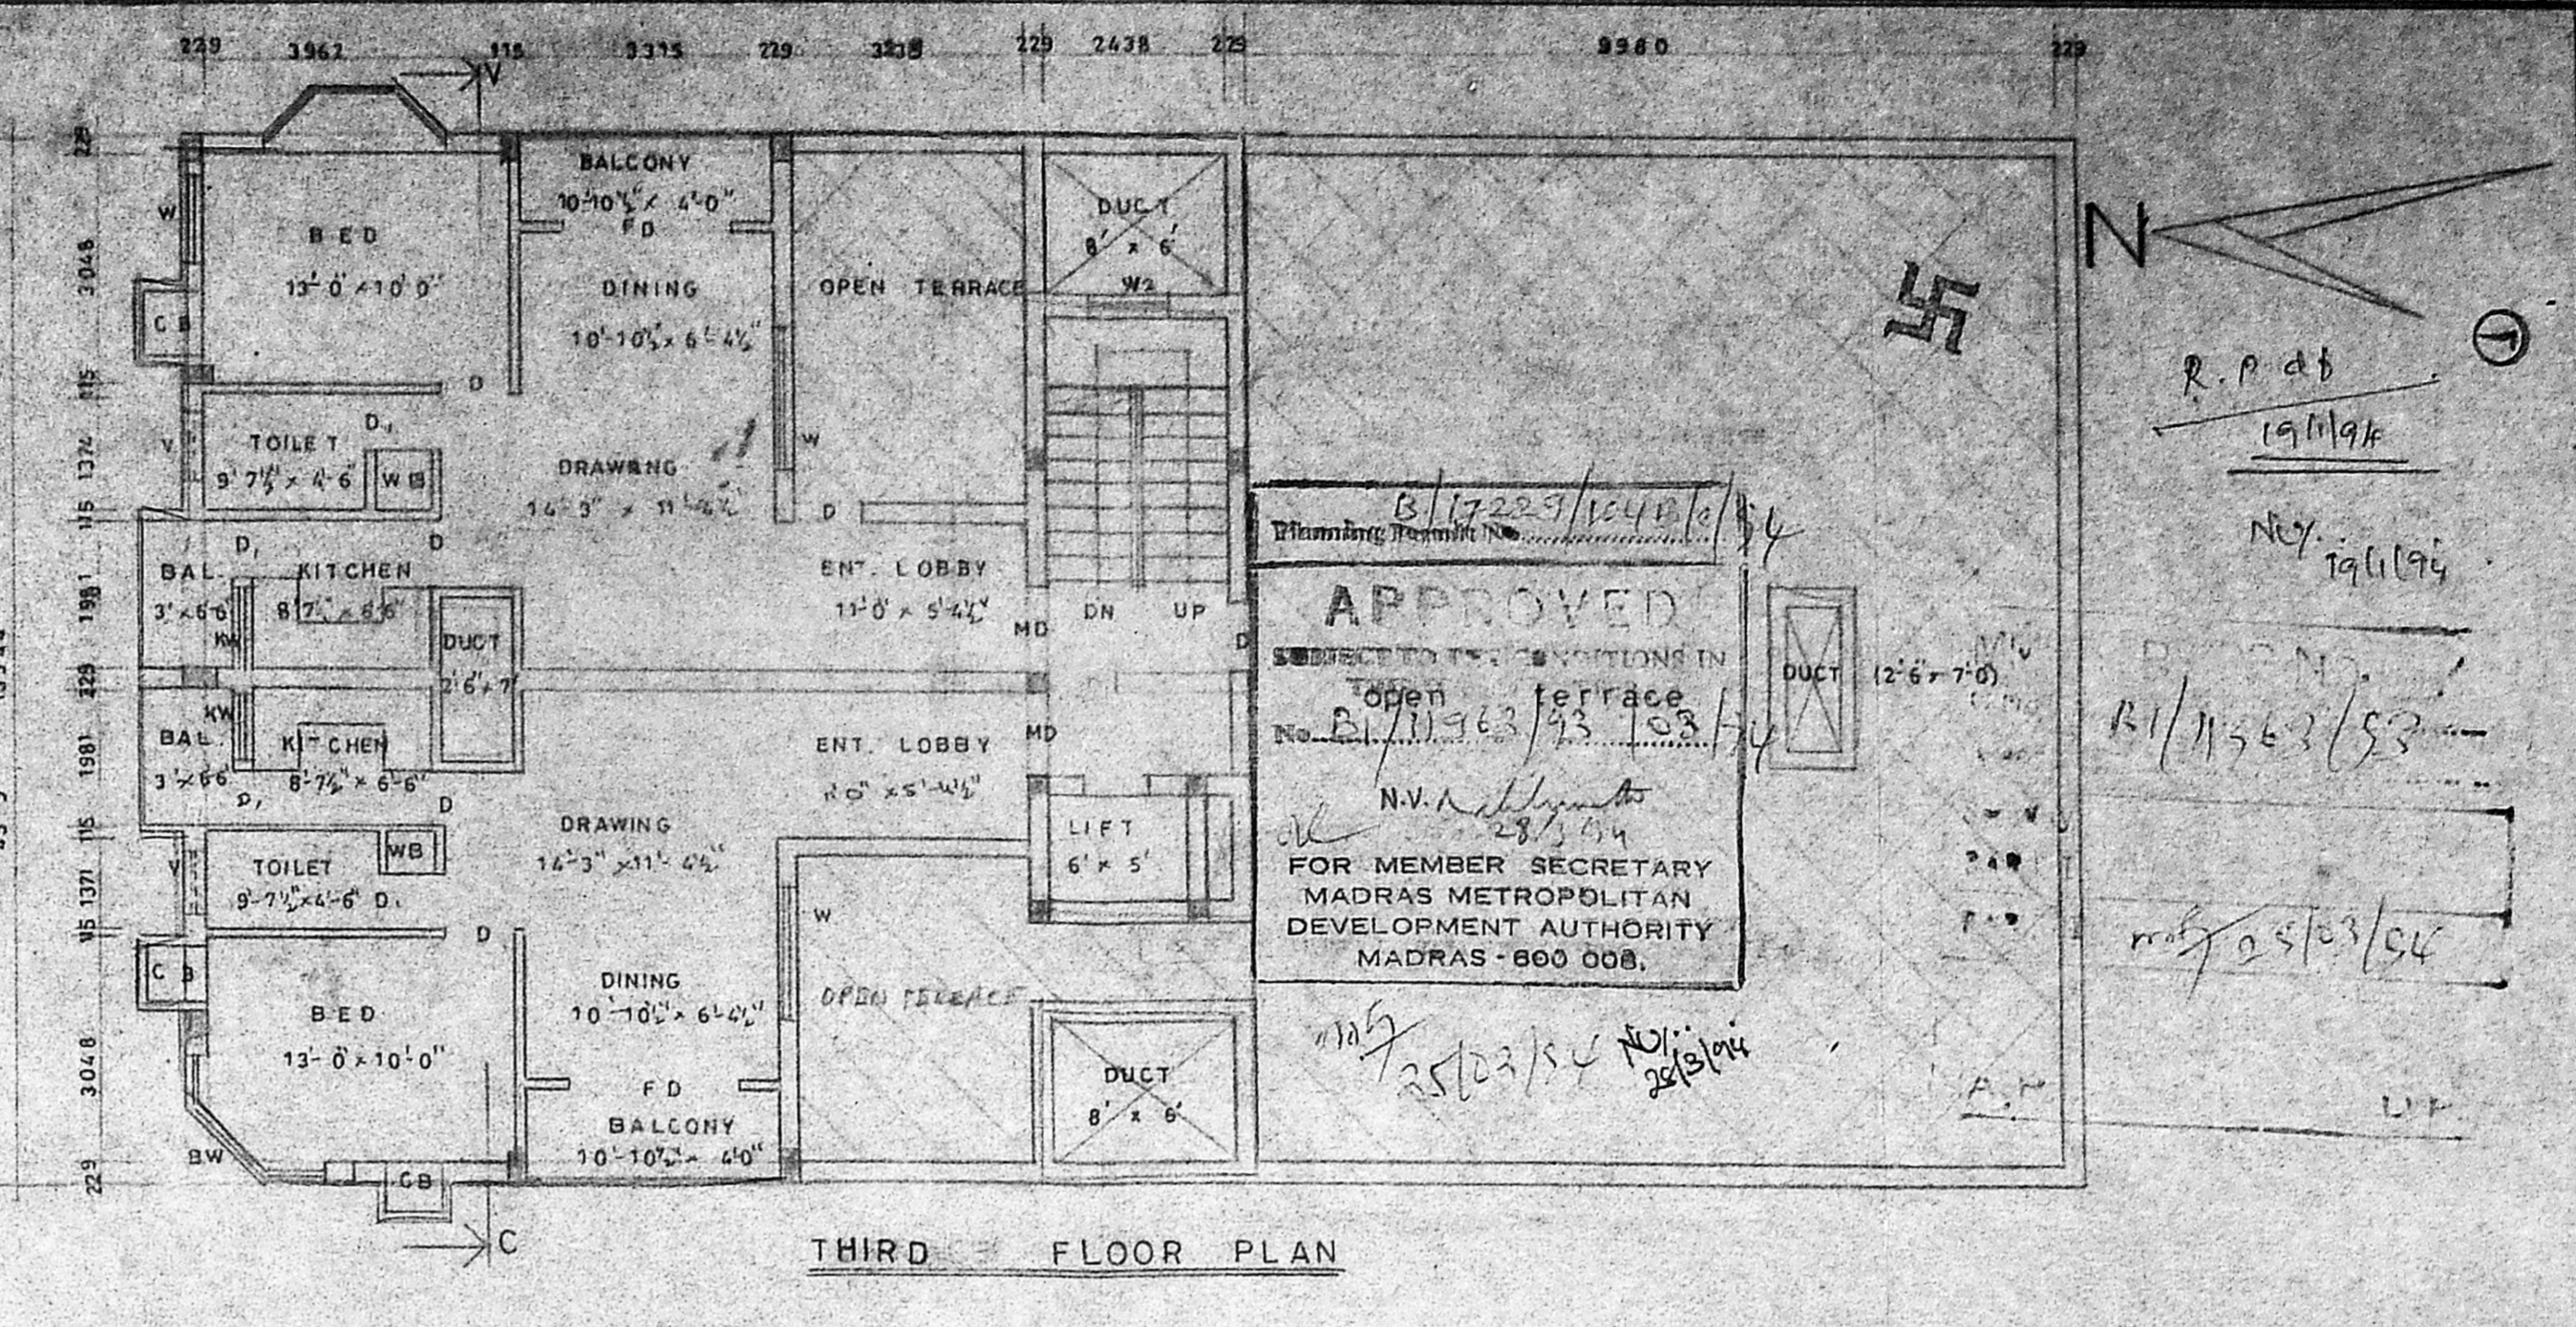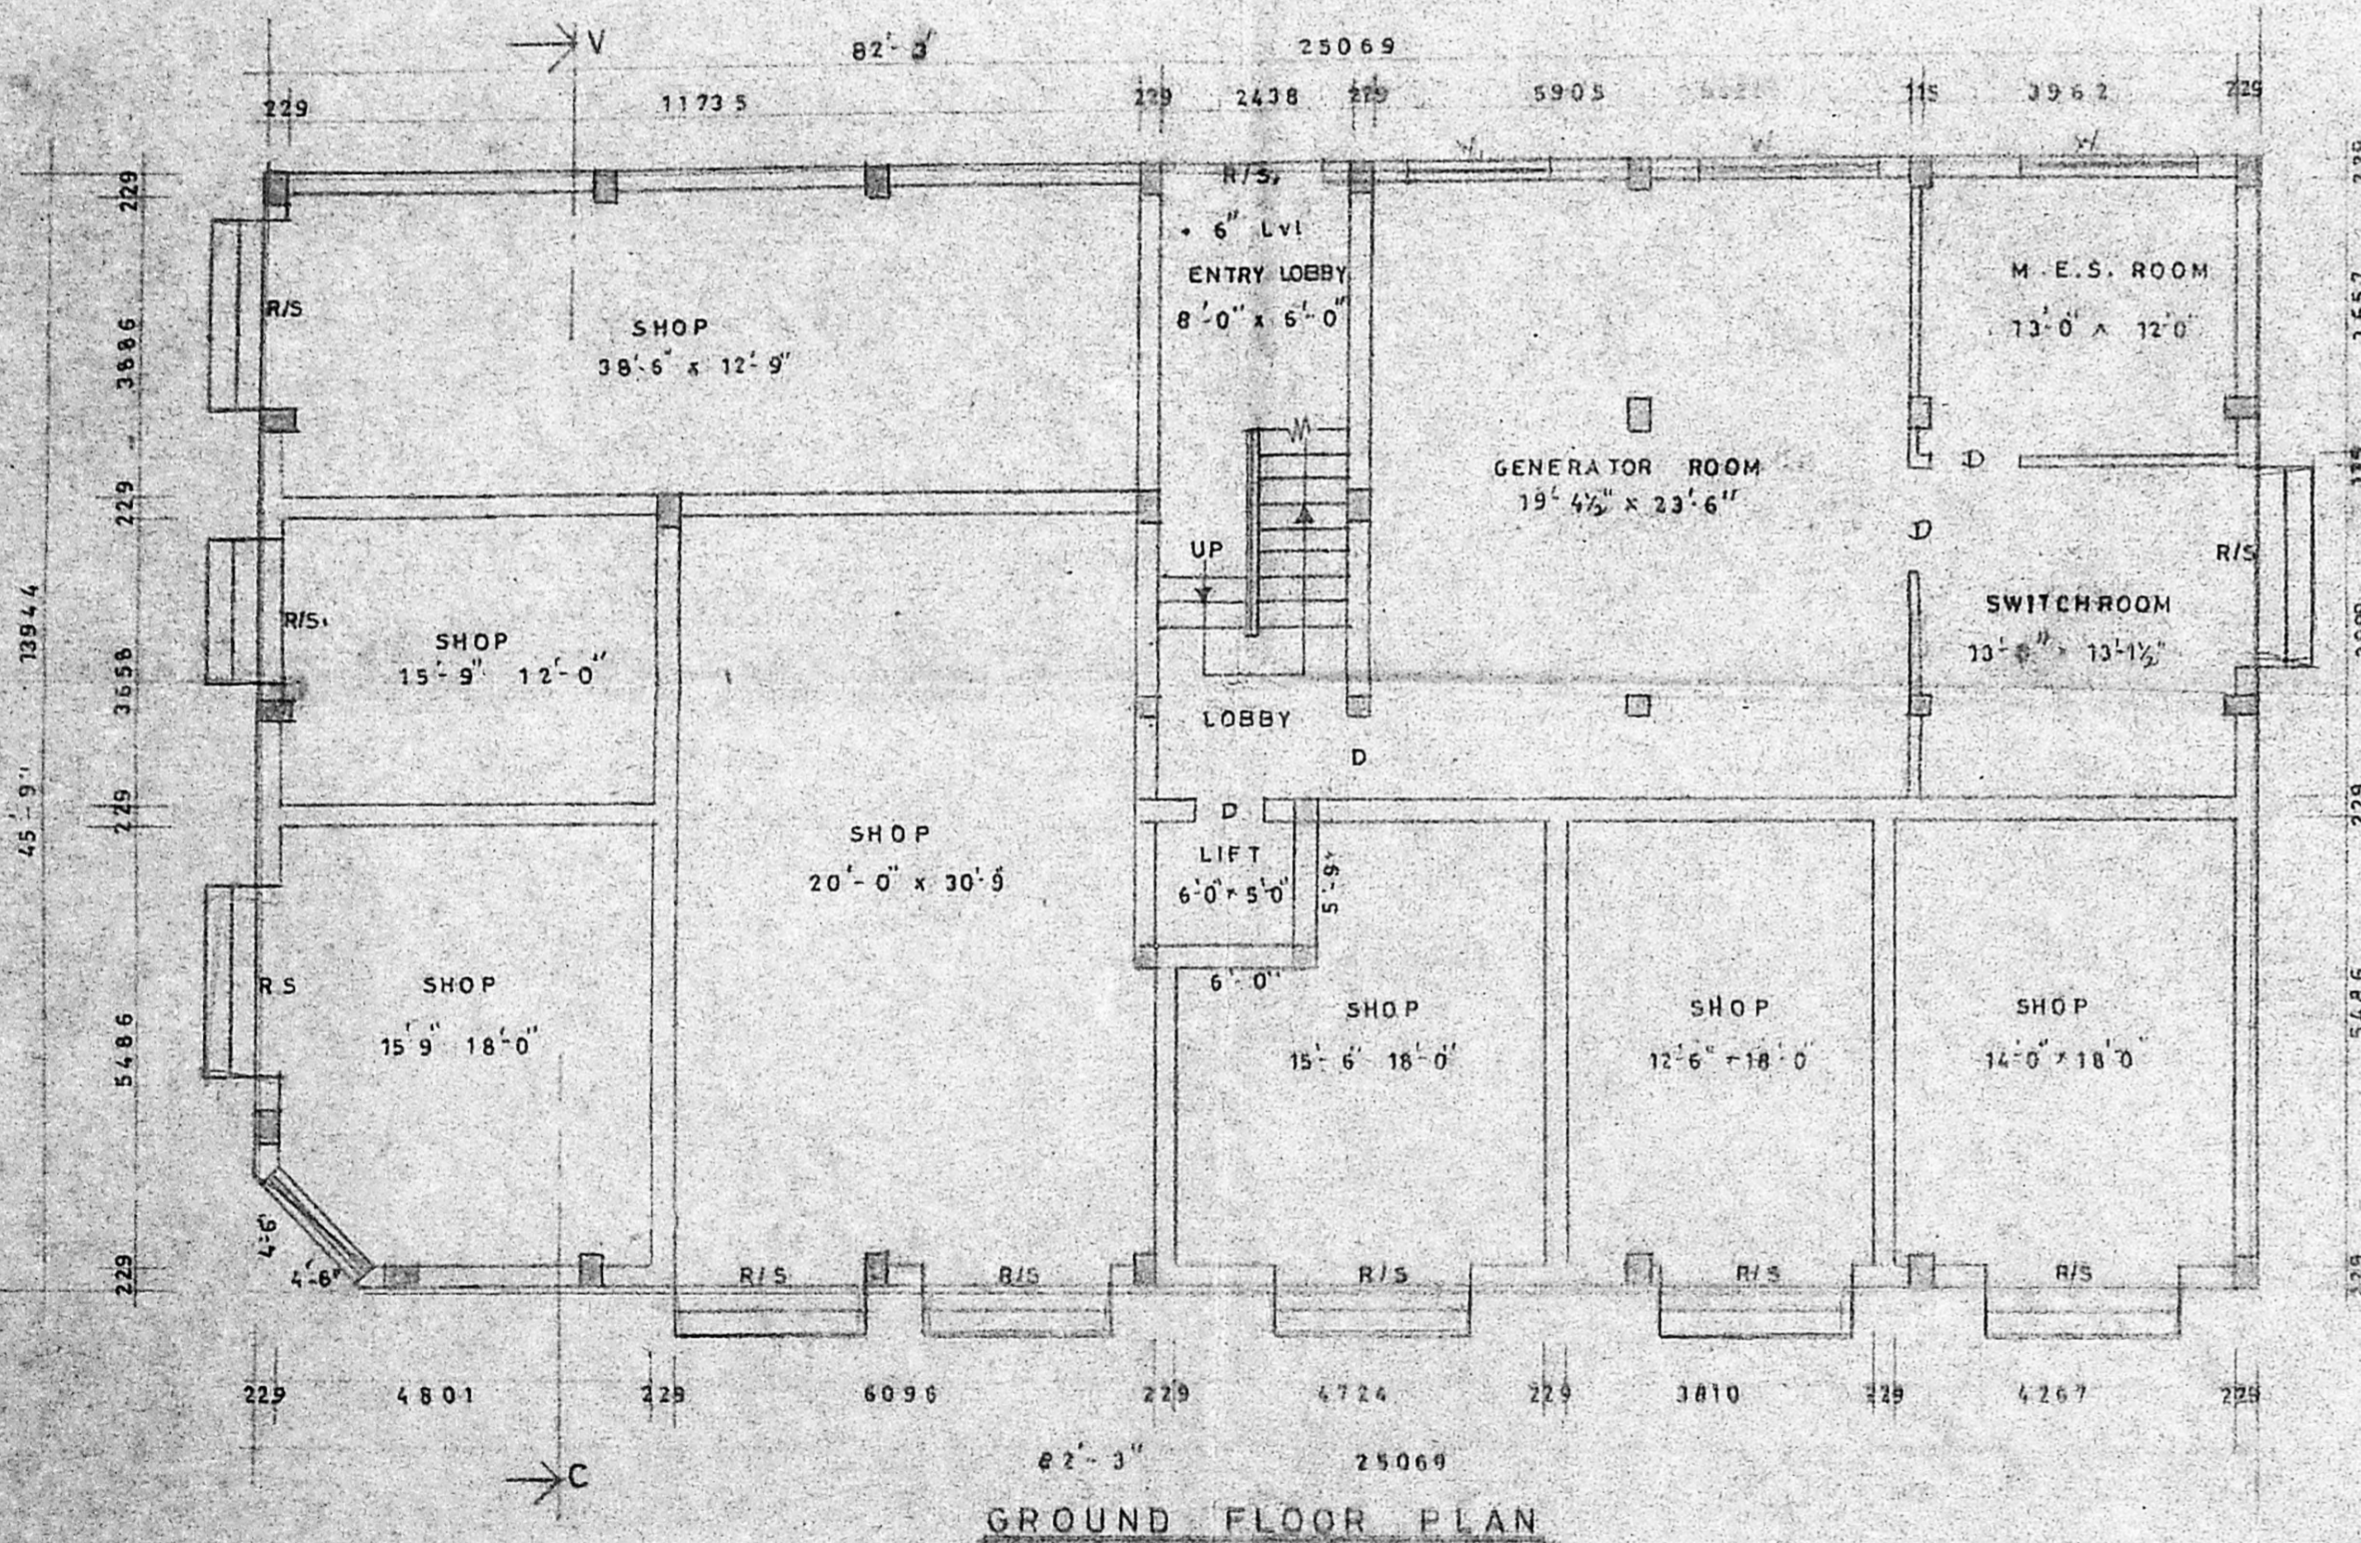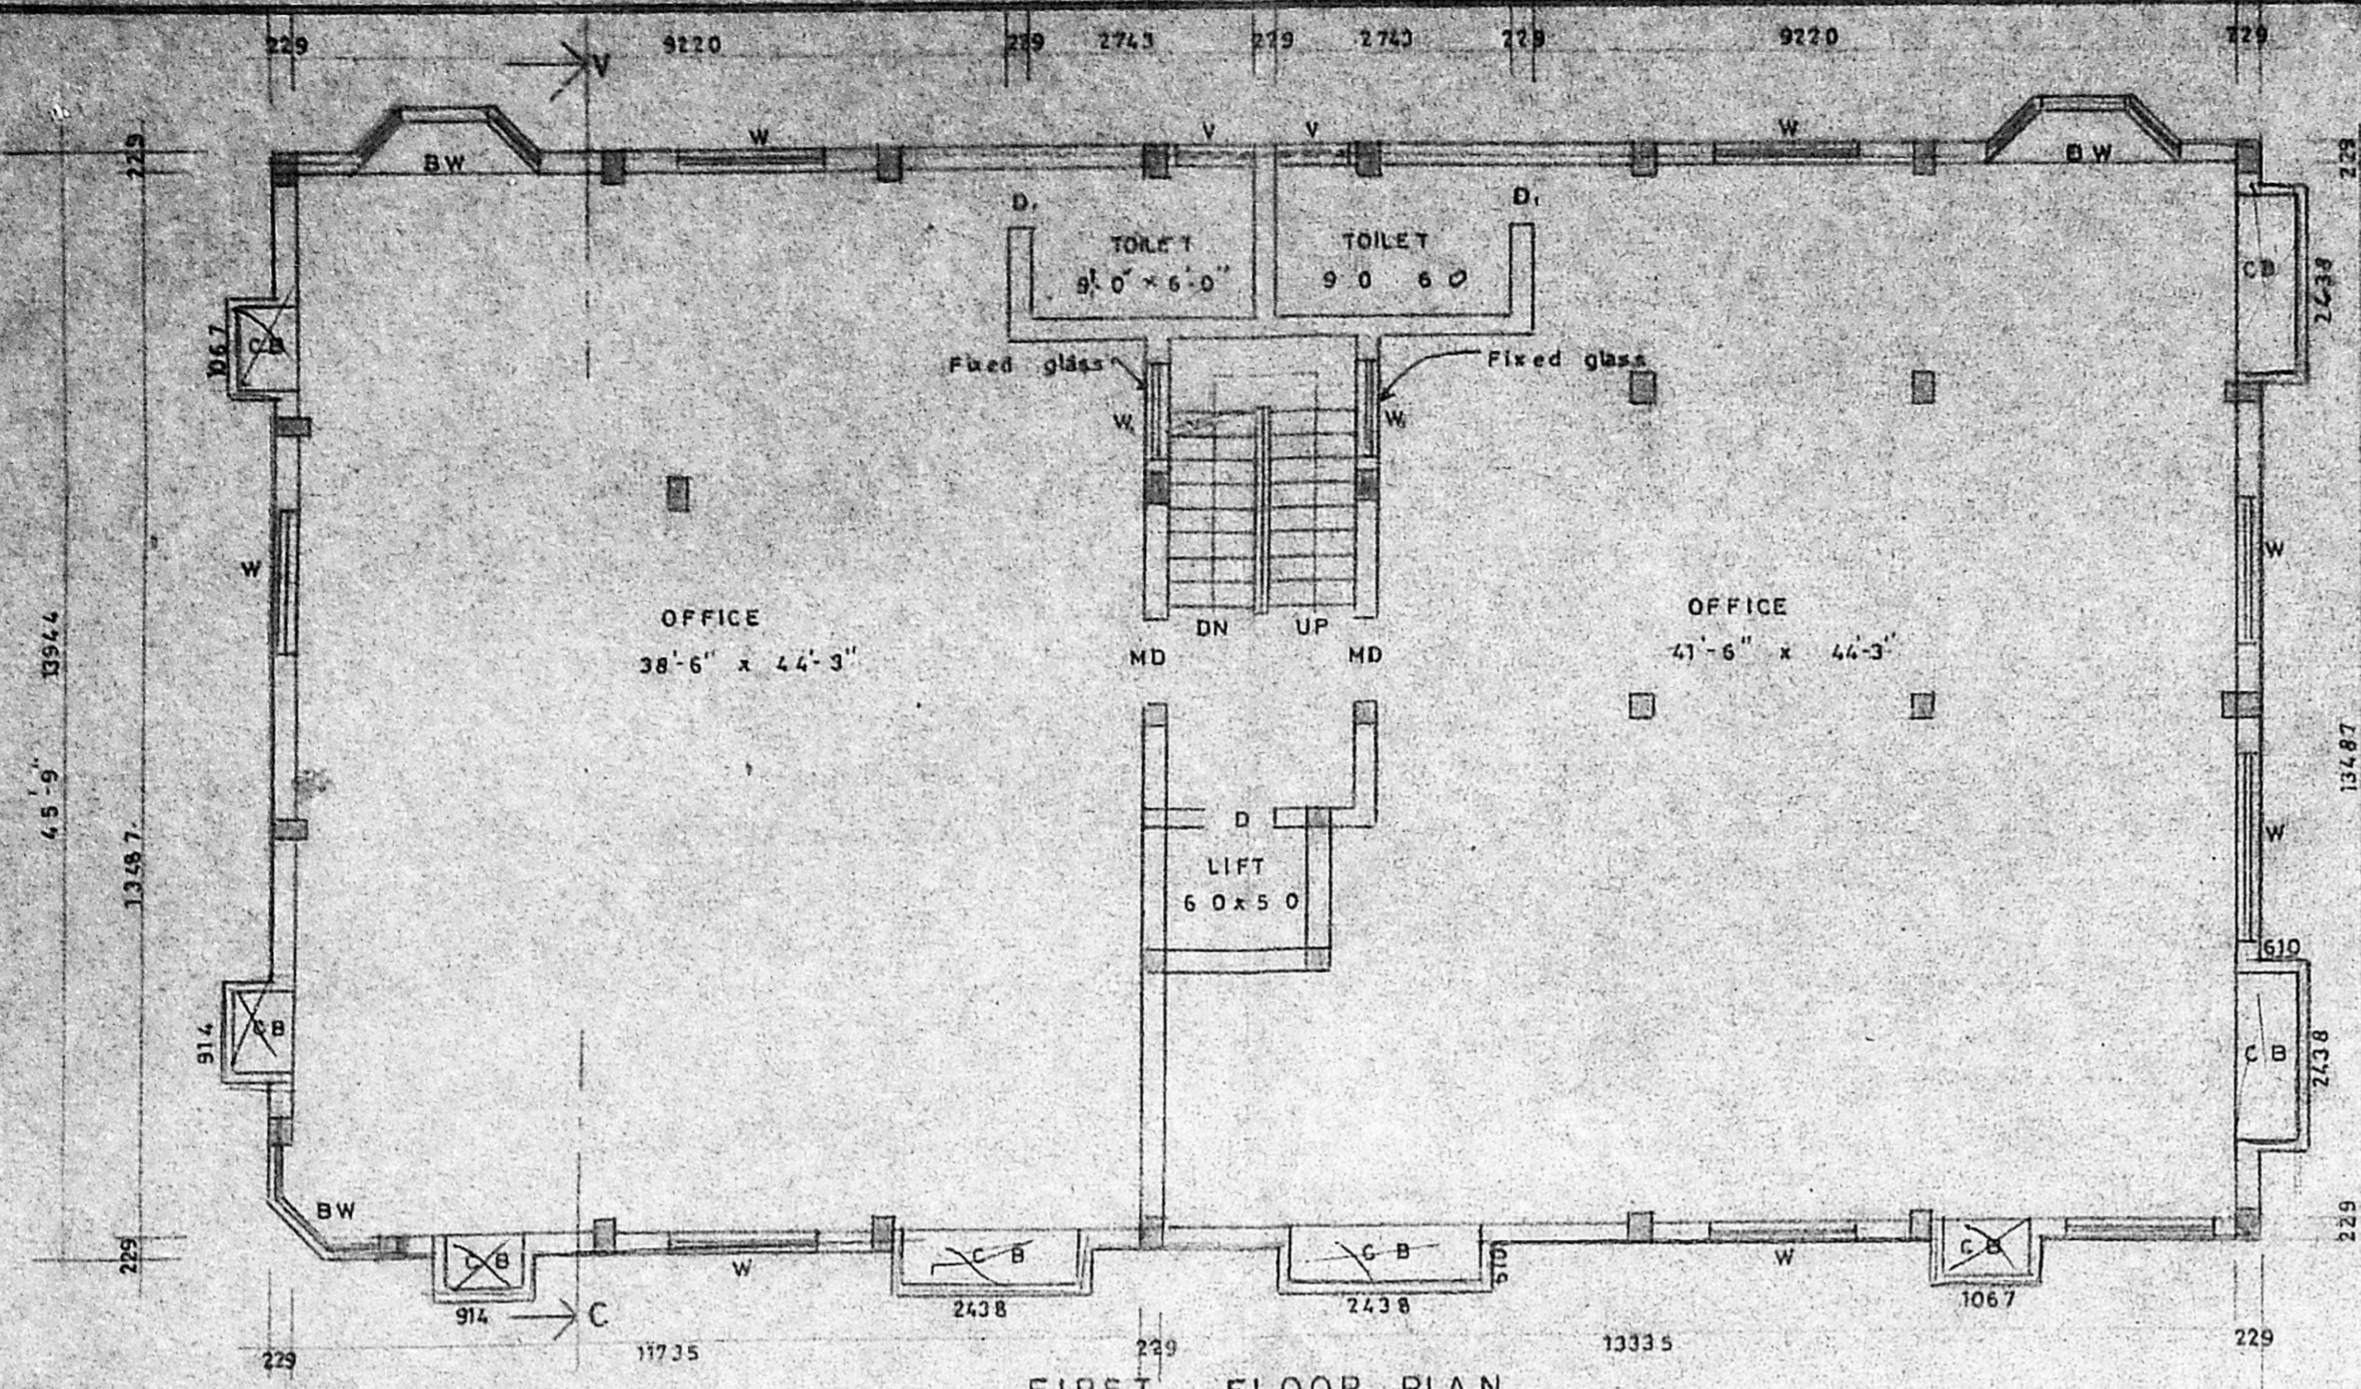

Proposed bilding at T S No 4784
block No 109 door No 109
Thirumalai pillai road T Nagar Ms. 17.

For Mr. PUSHPA LATHA

SPECIFICATIONS

Foundation	RCC 124 footings over P.C.C
Flooring	1:4:8 and sand Mosaic tile flooring over PCC & sand
S. Structure	Brick masonry with CM 1:5
Plastering	Plastering with CM 1:4
Roofing	RCC 124 roof slab 5" th
W Course	Two layers of pressed tiles over brick jelly with lime mortar 1:4
Joinery	With best indian teak wood

JOINERY

MD	Main Door	1067	x	2134
D	Door	914	x	2134
D	Door	762	x	2134
FD	French Door	2438	x	2134
RS	Rolling Shutter	2438	x	2438
RS	Rolling Shutt	1829	x	2438
BW	Bay Window	2438	x	1372
BW	Bay Window	1829	x	1372
W	Window	1829	x	1372
W	Window	1219	x	1372
W	Window	914	x	1372
K.W	Kitchen Window	1219	x	1067
V	Ventilator	914	x	610

Pro Colour
Site Colour
Road Colour

OWNER

JOB NO SE/

DESIGNED BY	NAME	DATE
DRAWN BY	V C R	4-12-93
CHECKED BY		
APPROVED BY		



SCALE = 1" = 8'-0"

LICENSED SURVEYOR

S. Chockalingam BE MIE
L S No 213
Class I Surveyor
Corporation of Madras

ARCHITECTS

SRINIVASA ENTERPRISES
74. Bazullah Road
T Nagar Madras -17

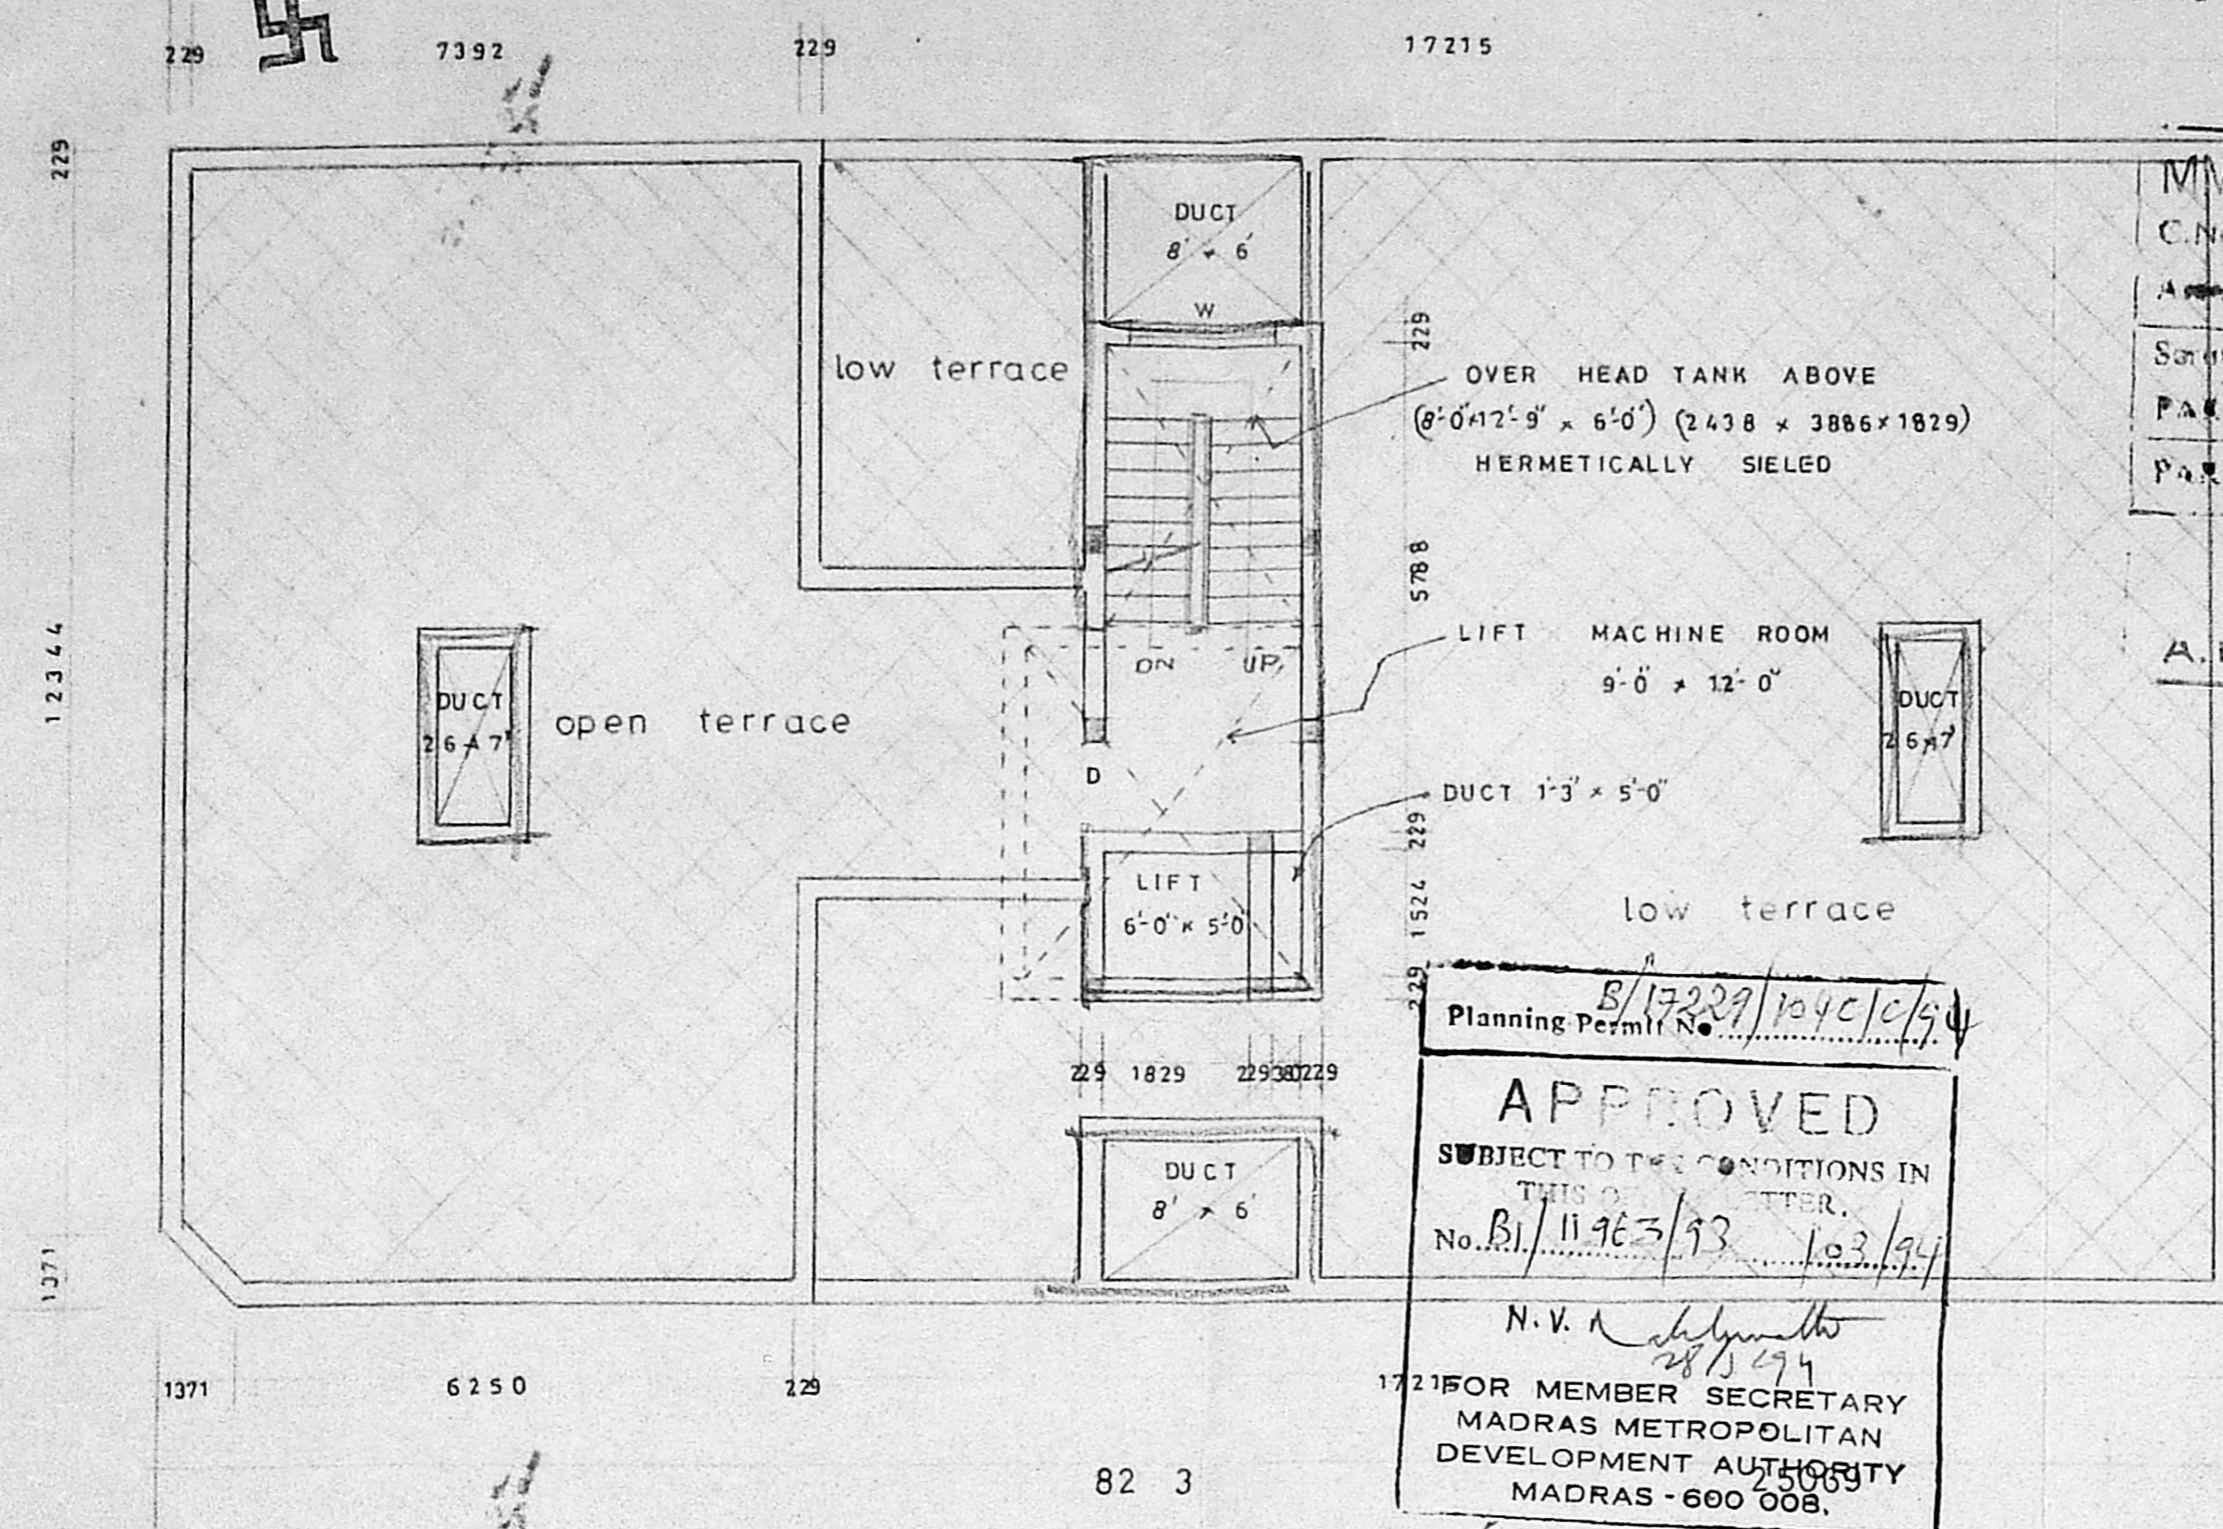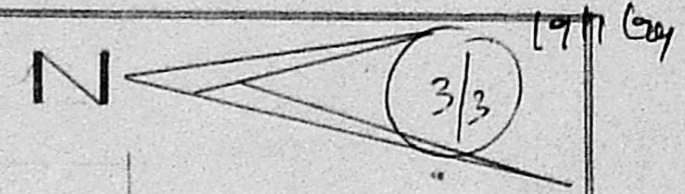

MMDA B/APP NO.
 C.No. B1/11963/93
 Survey No. 1112/93
 A.P. No. 13944
 D.P. 1

B/17229/1040/C/94
 Planning Permit No.
APPROVED
 SUBJECT TO THE CONDITIONS IN
 THIS ORDER.
 No. B1/11963/93 103/94
 N.V. Mahalingam
 28/12/94
 FOR MEMBER SECRETARY
 MADRAS METROPOLITAN
 DEVELOPMENT AUTHORITY
 MADRAS - 600 008.

TERRACE FLOOR PLAN 25/03/94 N.V. Mahalingam

Proposed bilding at T S
 No 4784 block No 109
 door No 109 Thirumalai
 pillai road T. Nagar
 Madras -17

Pro Colour
 Site Colour
 Road Color

OWNER
 Q.S. Pushpalatha

For Mr. PUSHPALATHA

JOB NO SE/		
	NAME	DATE
DESIGNED BY		
DRAWN BY	V.C.R	4-12-93
CHECKED BY		
APPROVED BY		
Scale	1" = 8'-0"	

Licensed Surveyor

 S CHOCKALINGAM B E M I E
 Class 1 Surveyor
 L S No. 213
 Corporation of Madras

Architects
 SRINIVASA ENTERPRISES
 74 Bazullah Road
 T Nagar Madras -17

Ph: 8254962