


SECOND FLOOR PLAN

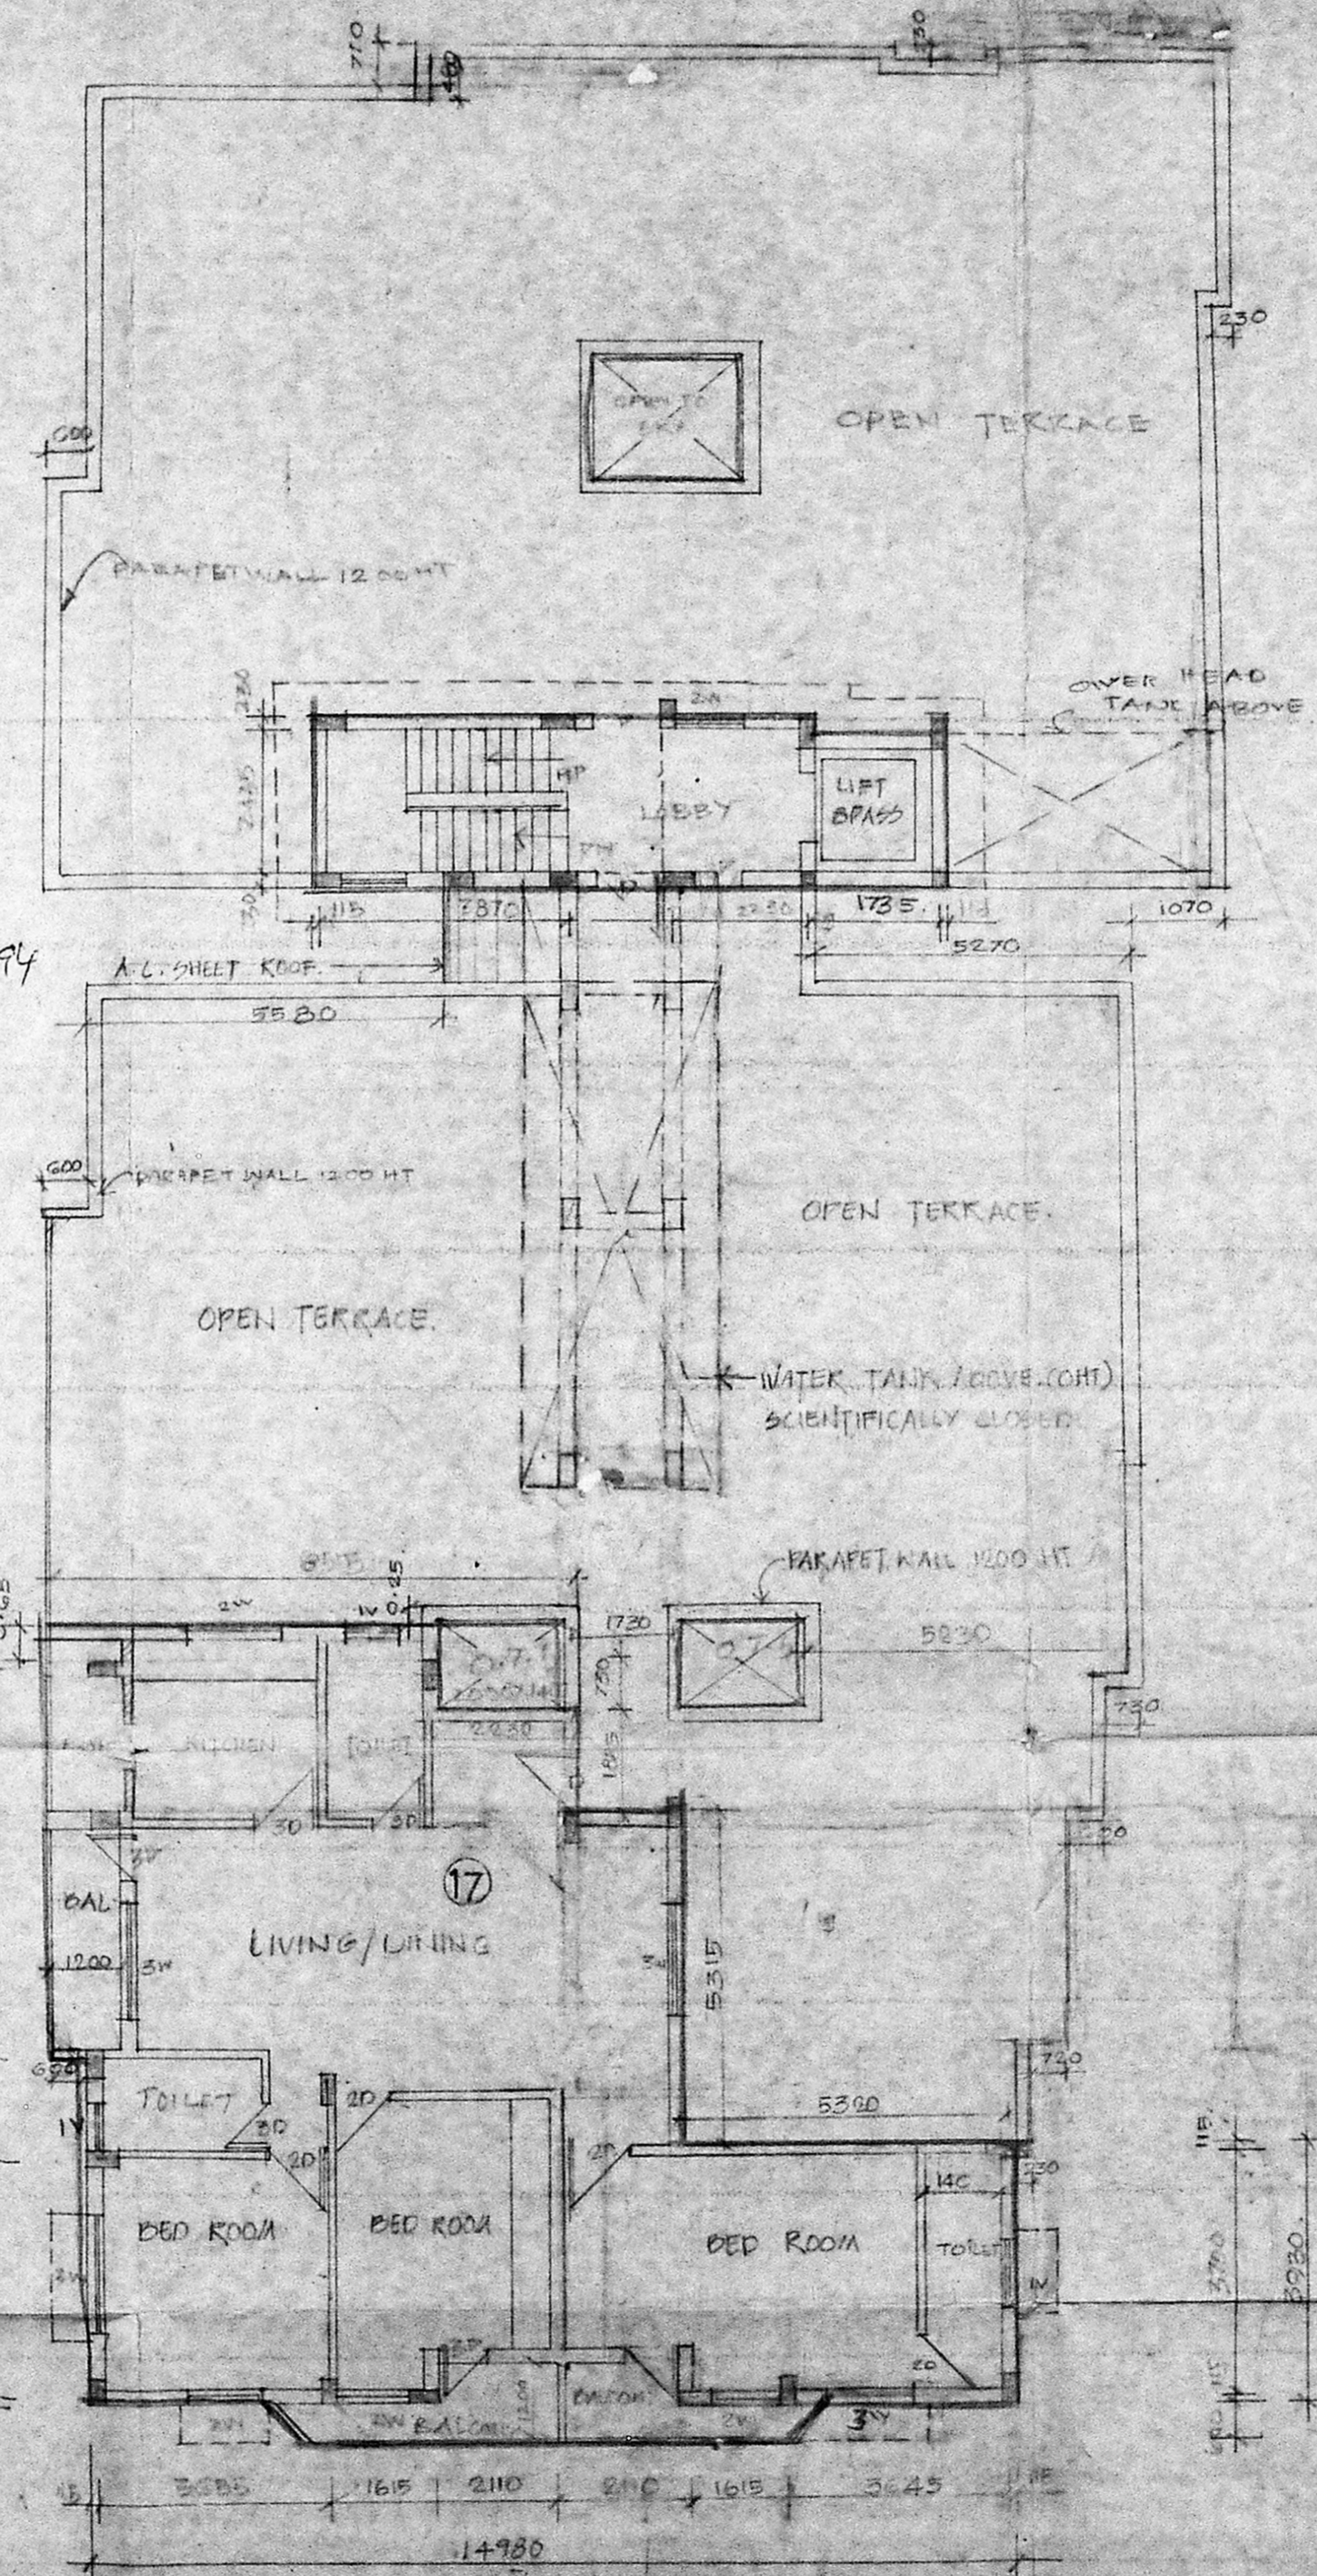

THIRD FLOOR PLAN


Planning Permit No. B/17066/41/B/C/94
APPROVED
 SUBJECT TO THE CONDITIONS IN THIS OFFICE LETTER.
 No. B/17066/41 Date: 12/12/94
 N.V. Subramanian
 FOR MEMBER SECRETARY
 MADRAS METROPOLITAN
 DEVELOPMENT AUTHORITY
 MADRAS - 600 008.

8/12/94 N.V. Subramanian


PROPOSED RESIDENTIAL
 FLATS FOR MRS SHYAMALA
 AND G.N MOORTHY
 AT NO. 25 526 WARE ROAD
 MYLADORE MAITRAB - 4 IN
 S. NO. 3588/13
 3586/14, 3588/18,
 3586/19, 3588/12
 AND 3586/13

SCALE: 1:100 DATE:
 DWT: V. Ram CHRM:
 OWNER
 G.N. Moorthy
 (AL. UDAIYAPPAN)
 (Power of Attorney by
 G.N. Moorthy & V. Senthil)

LICENSED SURVEYOR
 MAHMOOD A.T.T. ARCH. A.I.A.
 MEMBER COUNCIL OF ARCHITECTURE
 C. A. 80/5747.

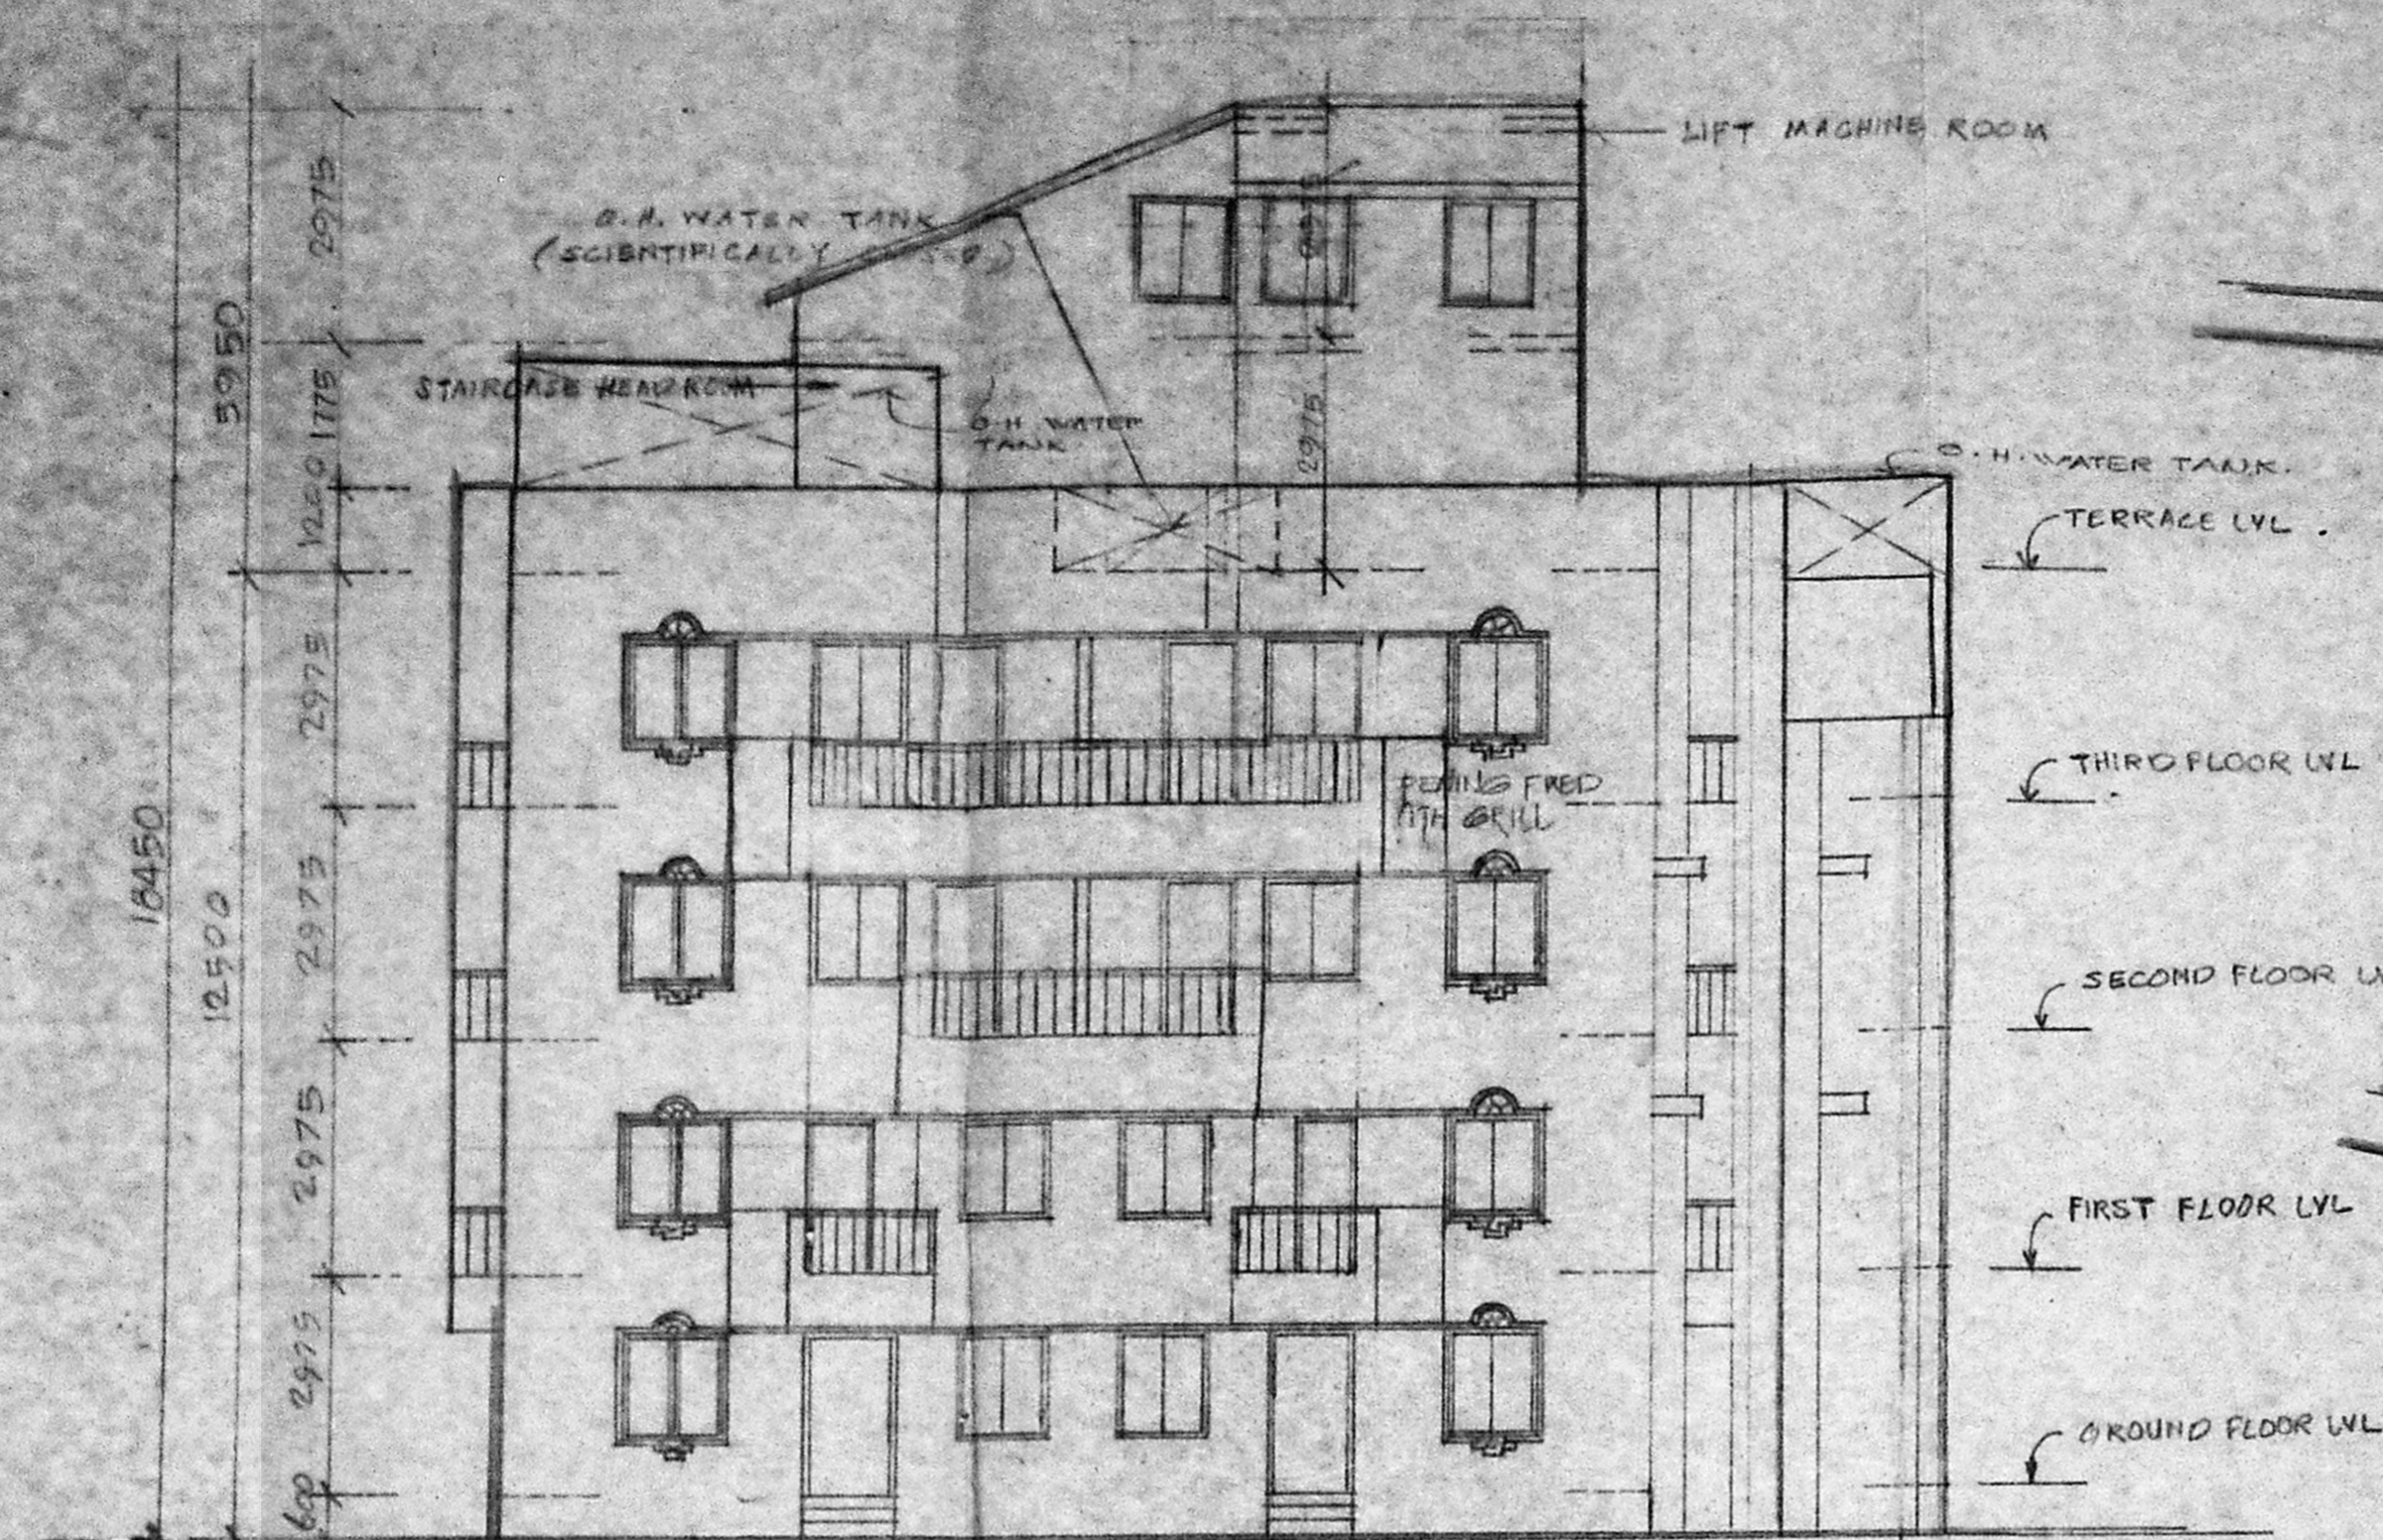

KEY PLAN
(SCALE NTS)

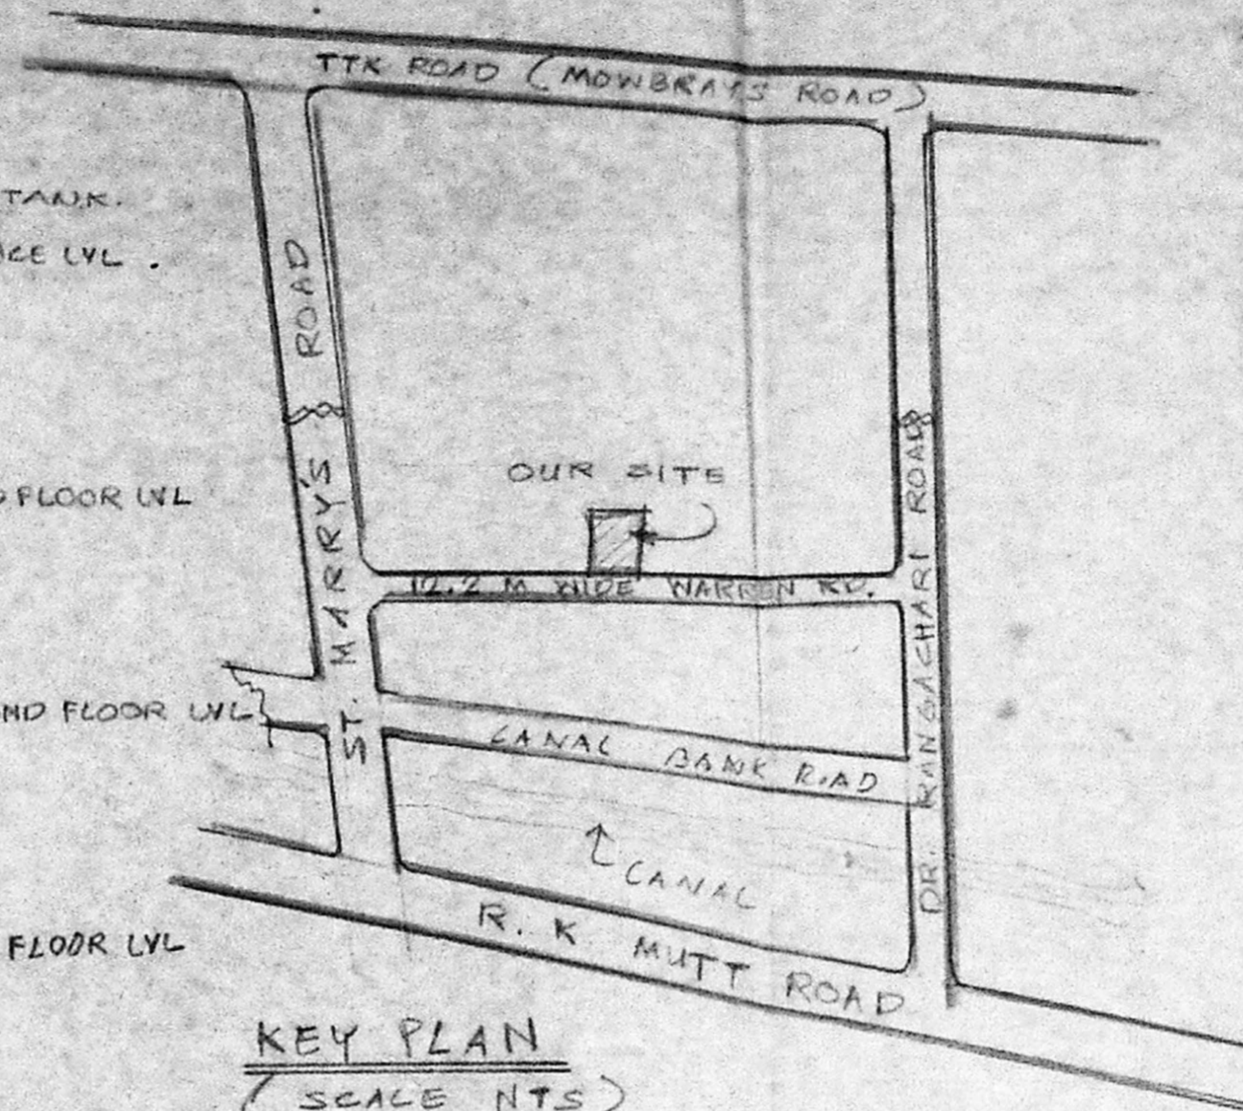

SPECIFICATIONS
 FOUNDATION: R.C.C. FOOTING 1:2:4 OVER P.C.C. 1:4:8 & SAND FILLING.
 SUPER STRUCTURE: 1st CLASS BRICK WORK IN CM 1:6
 FLOORING: P.C.C. 1:4:8 OVER SAND FILLING WITH MOSAIC TILE FINISHING
 R.C.C. WORK: R.C. SLAB, BEAM & COLUMNS: 1:2:4
 PLASTERING: IN CM 1:3 1" THICK.
 W. COURSE: BRICK JELLY IN LIME MORTAR WITH TILE FINISHING.
 JOINERY: BEST INDIAN TEAK WOODS.

SCHEDULE OF JOINERY.

| | | |
|-----|--------------------------|-------------|
| 10 | TN FLUSH DOOR | 1220 x 2140 |
| 20 | DO | 990 x 2140 |
| 30 | DO | 840 x 2140 |
| 40 | TN PANELED DOOR | 840 x 2140 |
| 50 | TN PARTLY GLAZED DOOR | 2300 x 2140 |
| 1W | TN GLAZED WINDOW | 800 x 1350 |
| 2W | DO | 1200 x 1350 |
| 3W | DO | 1750 x 1350 |
| 4W | DO | 2300 x 1350 |
| 5W | TN GLASS LOUVERED WINDOW | 1800 x 886 |
| 2WA | DO | 1200 x 886 |
| 3WA | DO | 1750 x 886 |
| 1V | DO (FIXED) | 900 x 886 |

COLOUR CODE

| | |
|-----------------|--|
| PROPOSED COLOUR | |
| EXISTING COLOUR | |
| ROAD COLOUR | |
| BOUNDARY COLOUR | |

SECTION, ELEVATION & KEY PLAN

DRN: P. S. S. S. S. DATE: 3. 5. 93 SCALE: 1:100

PROPOSED RESIDENTIAL FLATS FOR
 MRS. SHYAMALA & G.N. MOORTHY,
 NO 25 & 26, WARREN ROAD
 MYLAPORE, MADRAS, PIN 50.00
 3588/13, 3586/14, 3588/18,
 3586/18, 3588/12 AND 3586/13.

OWNER: G. N. MOORTHY

LICENSED SURVEYOR


Signature

MAHMOOD A.I. BARCH. A.I.A.,
 MEMBER COUNCIL OF ARCHITECTURE
 C. A. 80/5747.


FRONT ELEVATION

Planning Permit No. B/170/EG/41
APPROVED
 SUBJECT TO THE CONDITIONS IN THIS OFFICE LETTER.
 No. B/170/EG/41 dated 10/2/93.
 N.V. [Signature]
 FOR MEMBER SECRETARY
 MADRAS METROPOLITAN
 DEVELOPMENT AUTHORITY
 MADRAS - 600 009.

* ALL DIMENSIONS ARE IN MM *

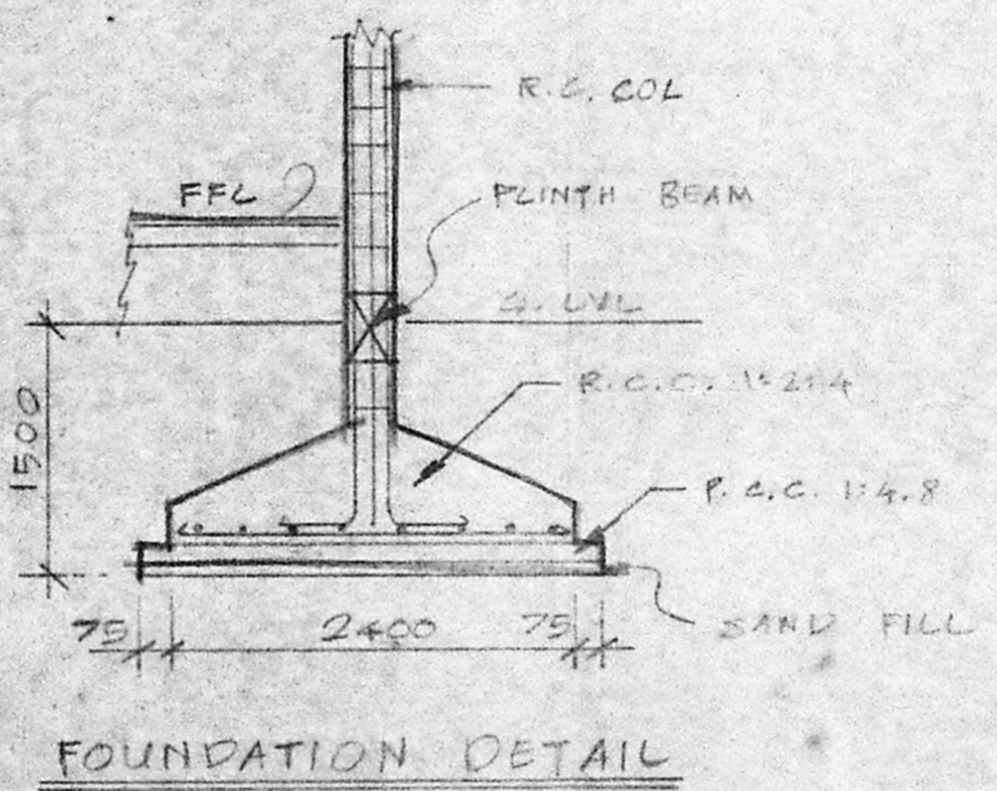

FOUNDATION DETAIL

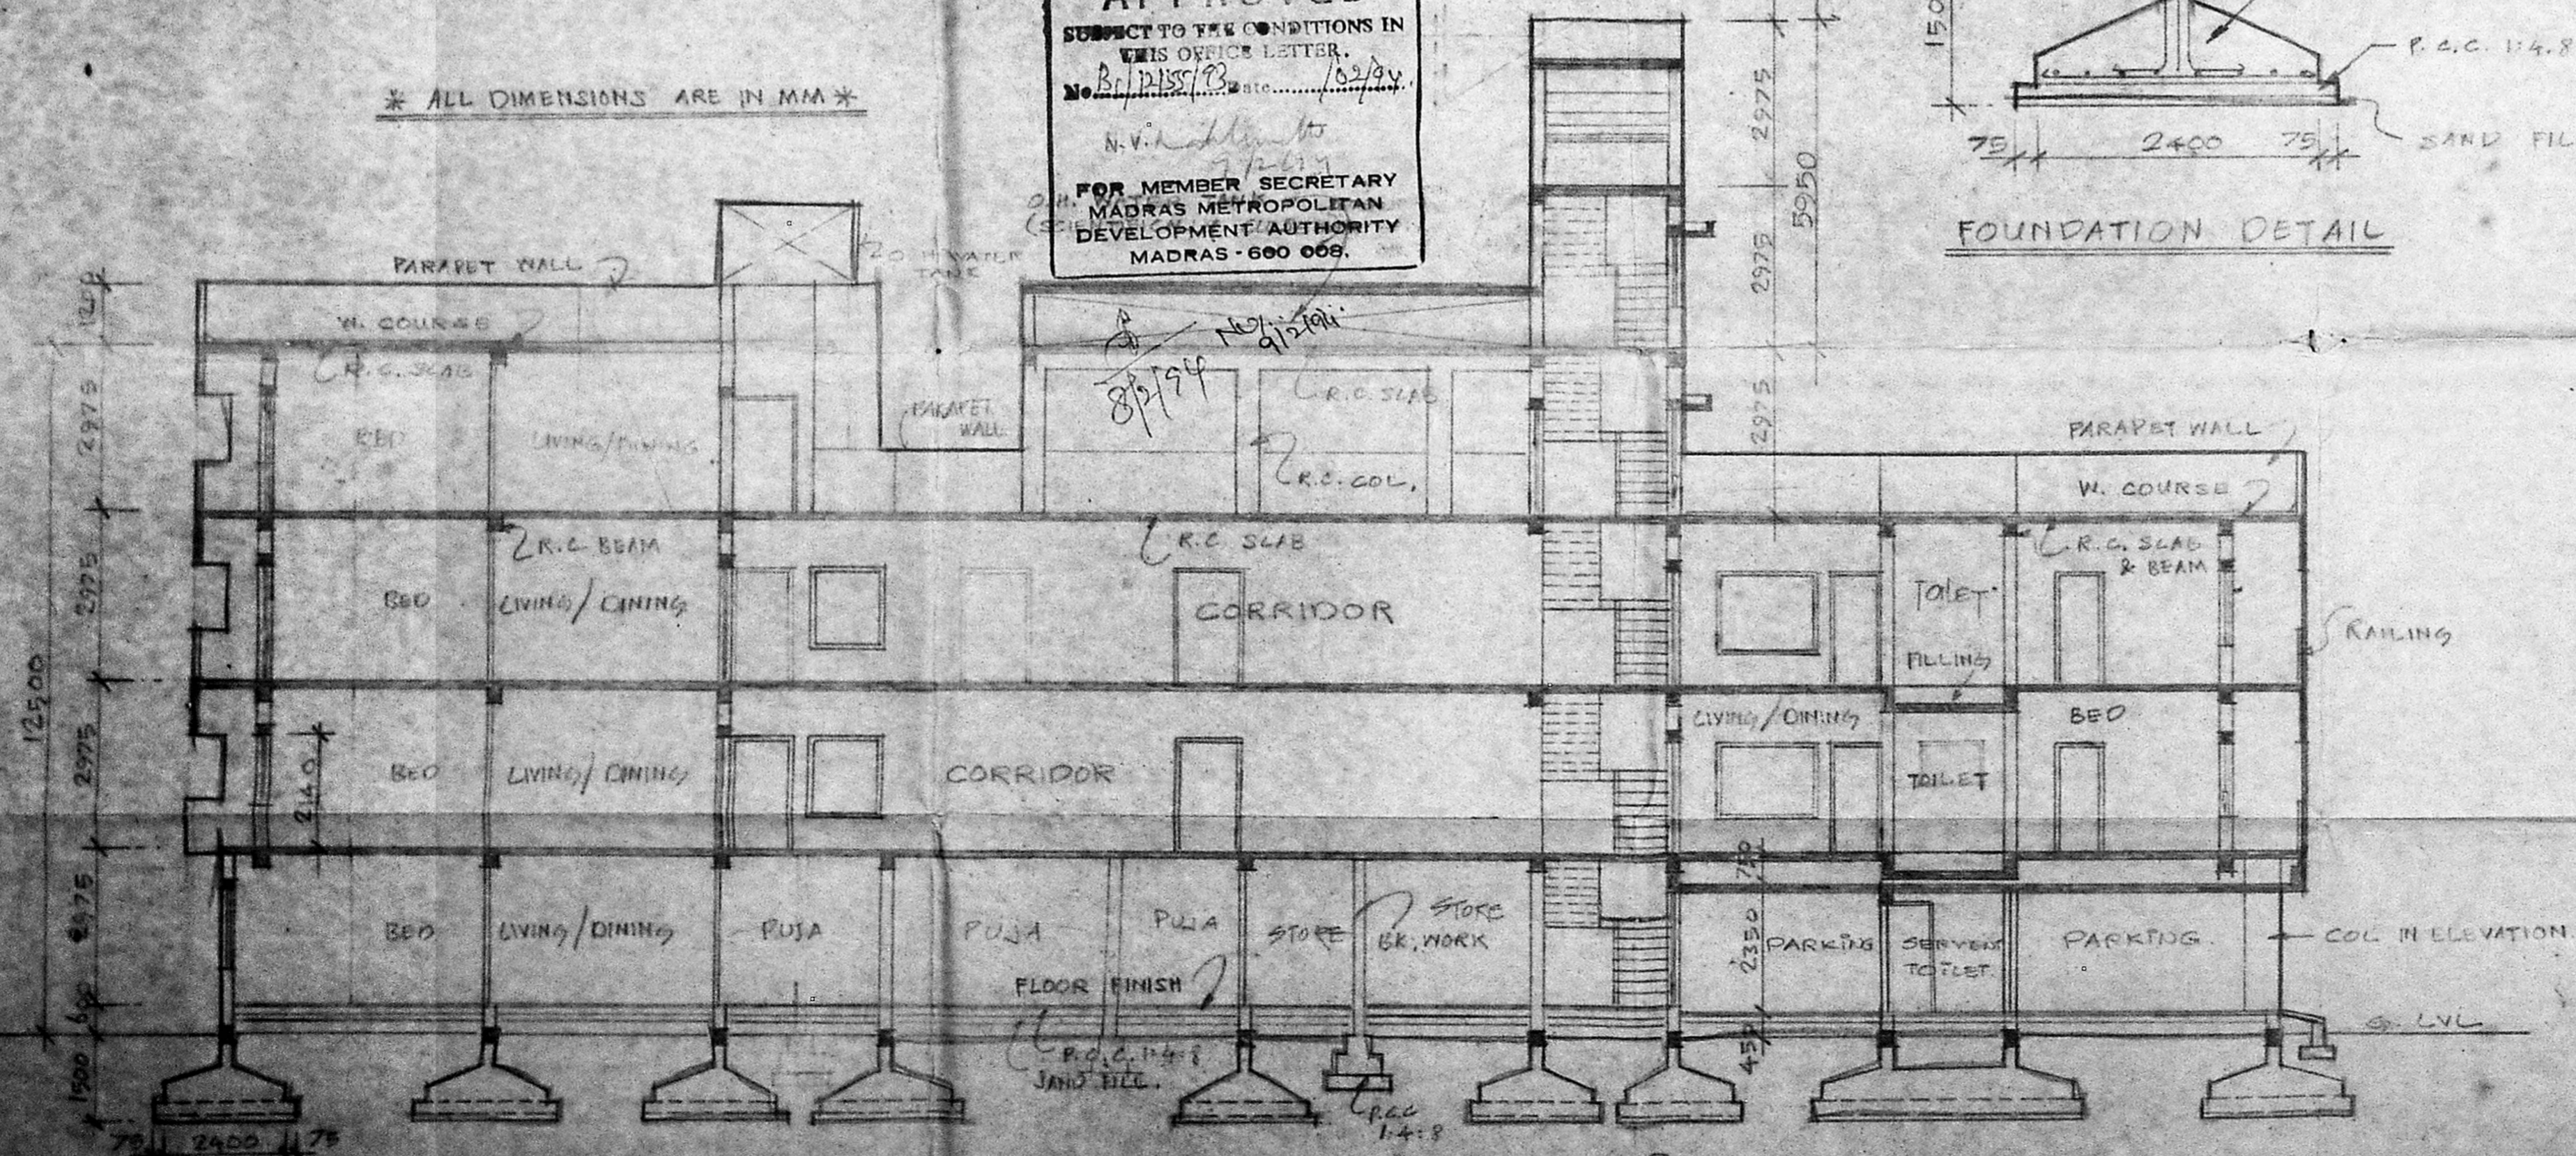

SECTION (A) (A)