

PLAN SHOWING THE PROPOSED RESIDENTIAL FLATS BUILDING AT NO. 36, EAST MADA STREET, MADRAS-41. BEARING S. NO. 193/43. OF THIRUVANMIYUR VILLAGE. DIVISION NO. 155. A/B 93. SCALE 1"=8'.

REFERENCE: BRICK WORK WITH PLASTERING WITH MOSAIC FLOORING JELLY CONCRETE WITH 4 1/2" THICK.

SCHEDULE OF JOINRY.

- D1 T.W. DOOR 3'-0" x 6'-6"
- D2 T.W. DOOR 2'-6" x 6'-6"
- W1 T.W. WINDOW 4'-6" x 4'-0"
- W2 T.W. WINDOW 3'-0" x 3'-0"
- V T.W. VENTILATOR 2'-0" x 3'-0"






OWNER:

SHEET NO. 1

V. G. Krishnamurthy Rao
 LICENSED SURVEYOR.
 F. G. KRISHNAMURTHY RAO
 CIVIL ENGINEER
 CLASS I LICENSED SURVEYOR NO. 370
 CORPORATION OF MADRAS
 C-10, SANTH AVENUE
 11/2, LAKE VIEW ROAD, MADRAS-600039

M.P.A. B/PP NO. 1
 B/12772/93

Building Permit No. 1193
APPROVED
 SUBJECT TO THE CONDITIONS IN THIS OFFICE LETTER.
 B/12772/93
 FOR MEMBER SECRETARY
 MADRAS METROPOLITAN
 DEVELOPMENT AUTHORITY
 MADRAS-600 008.

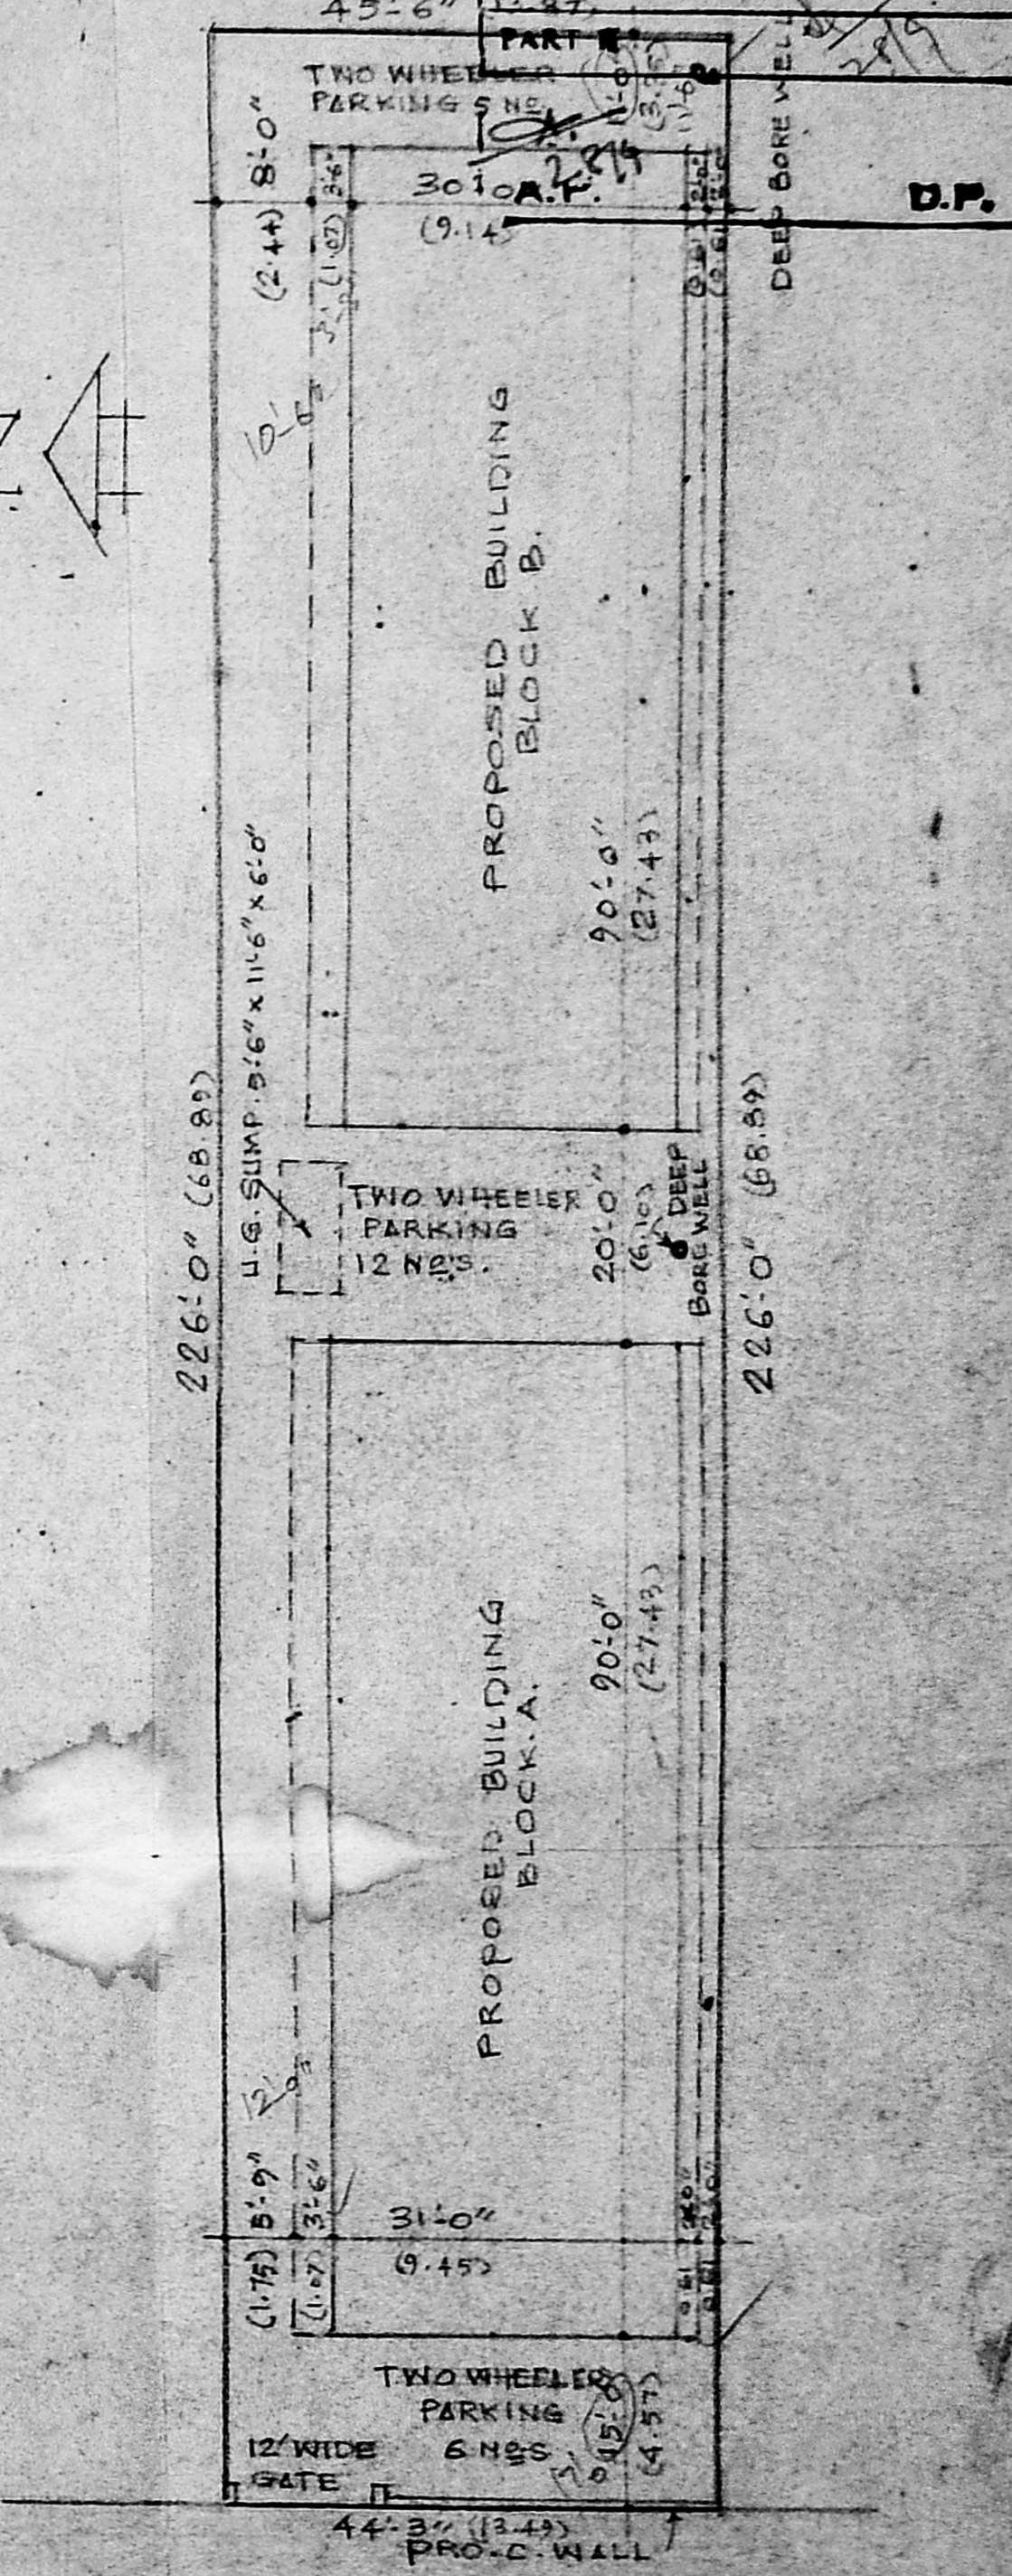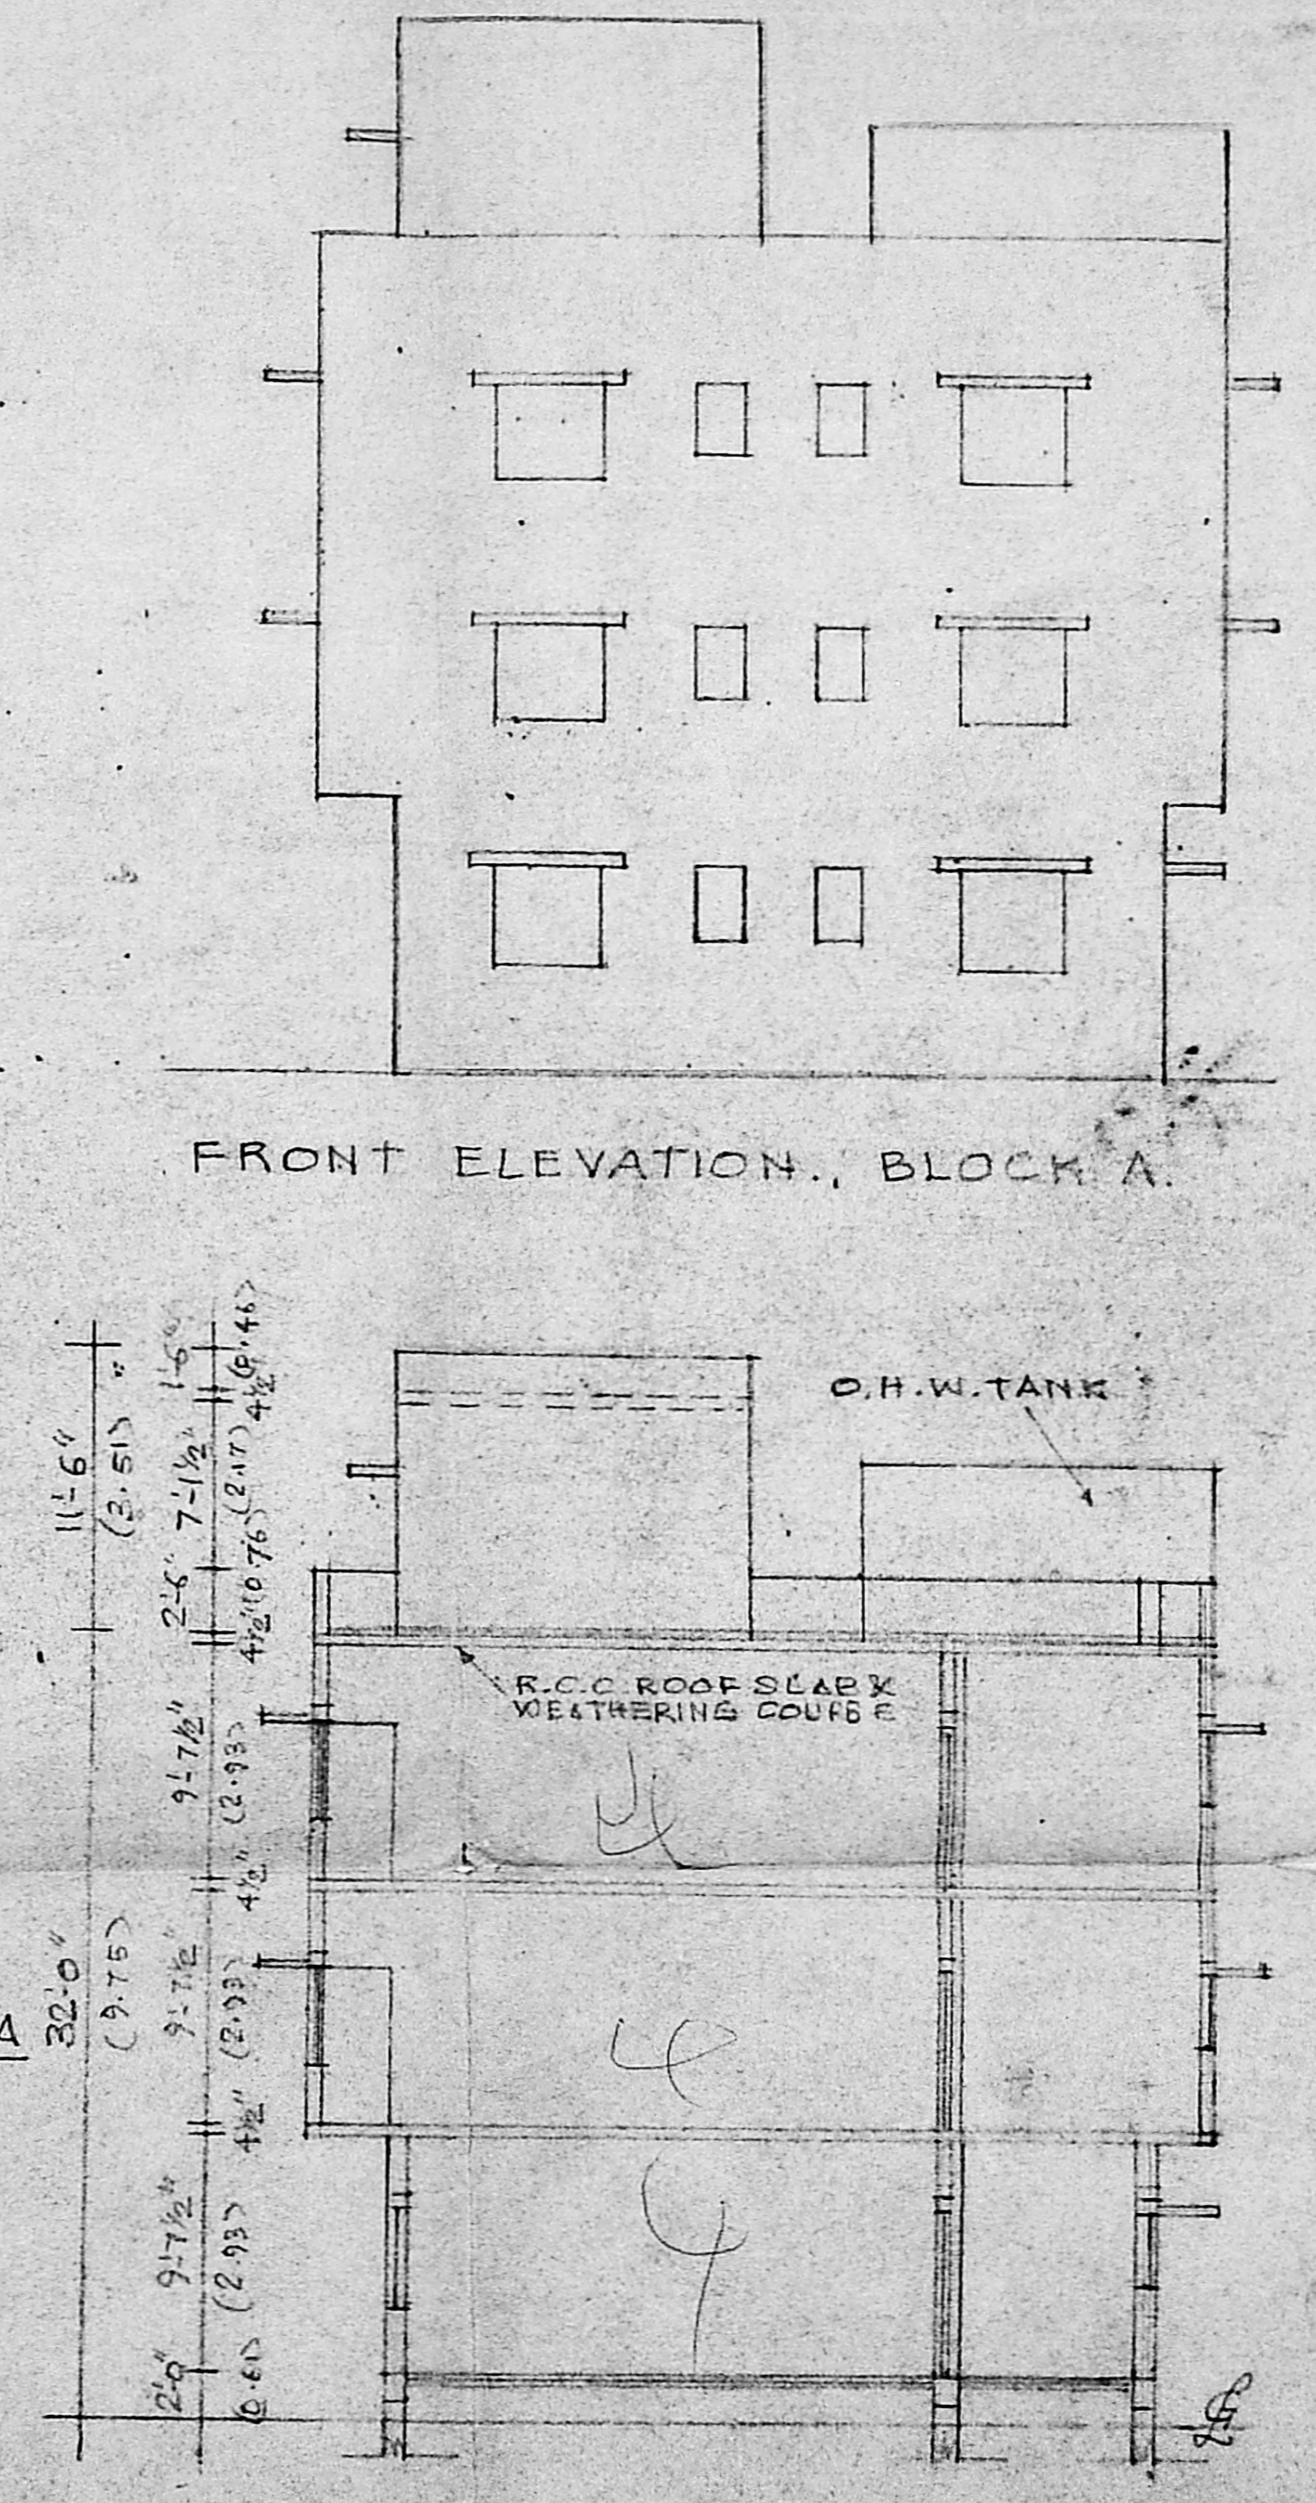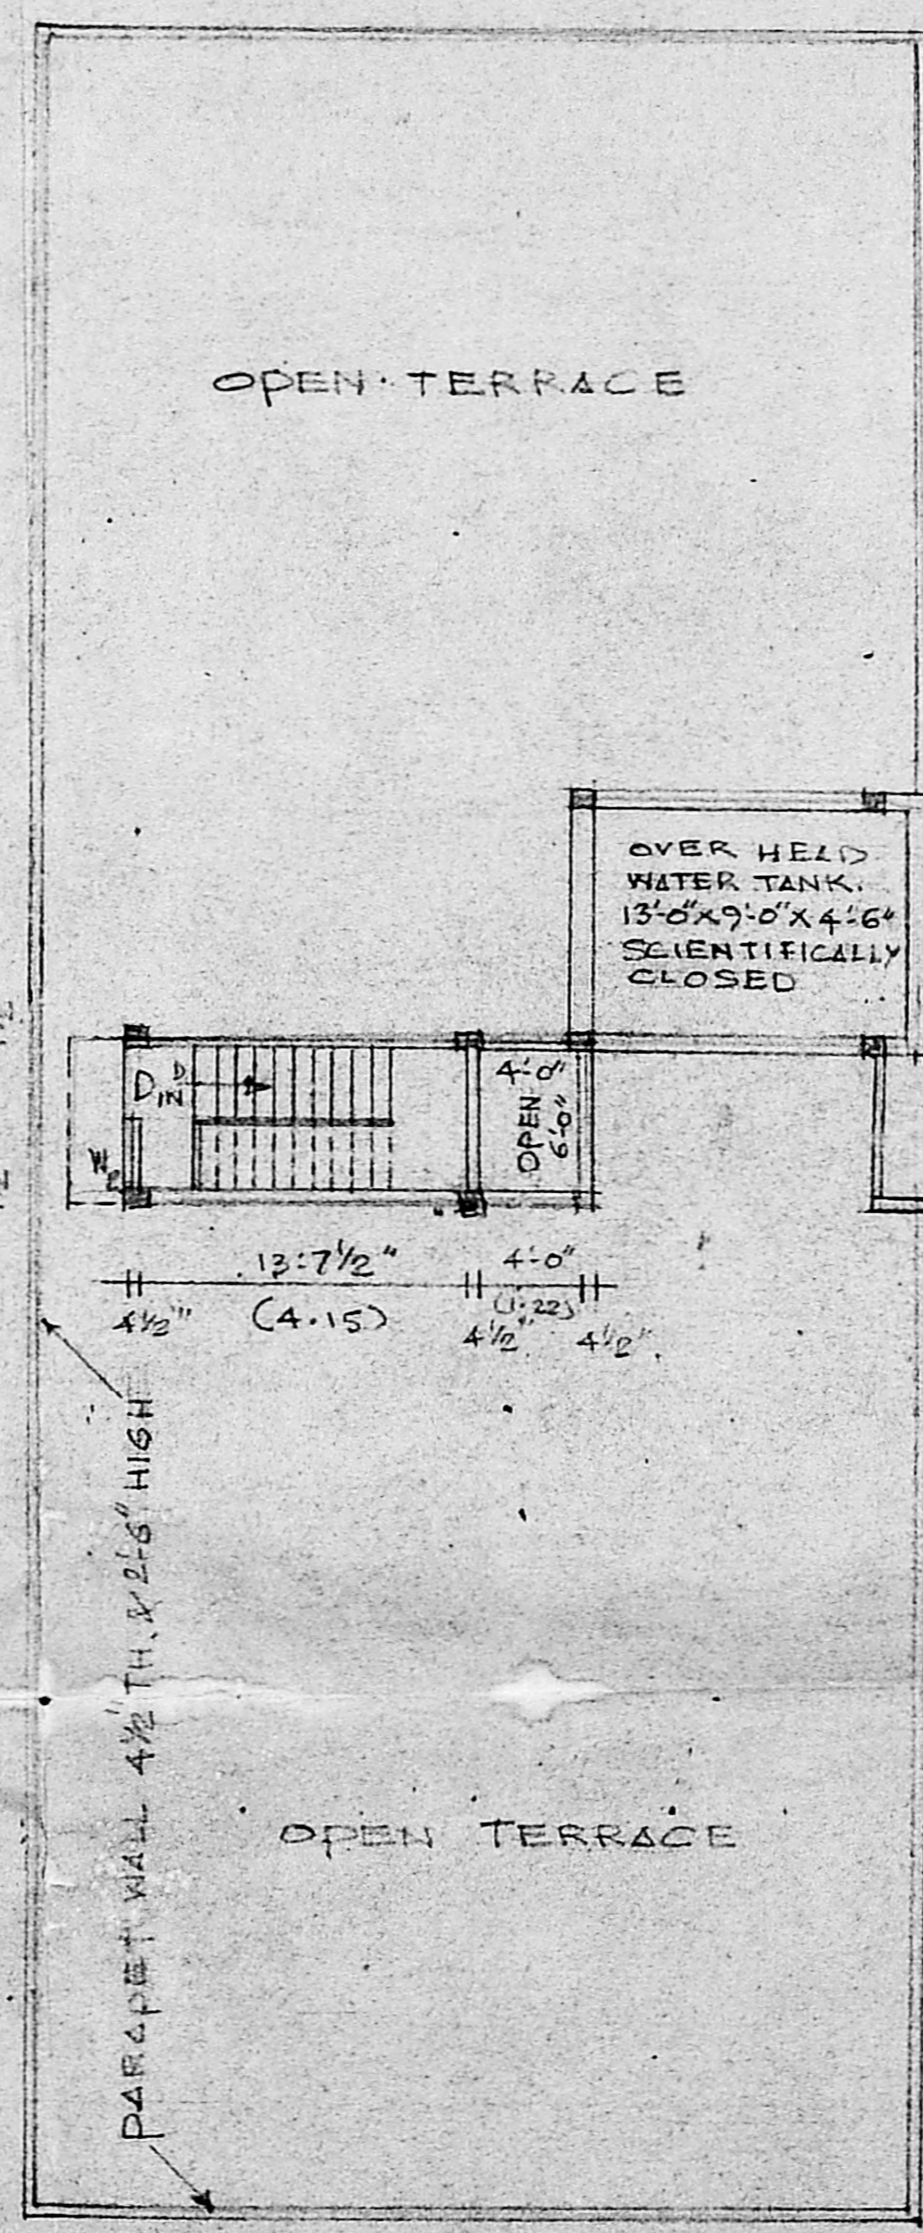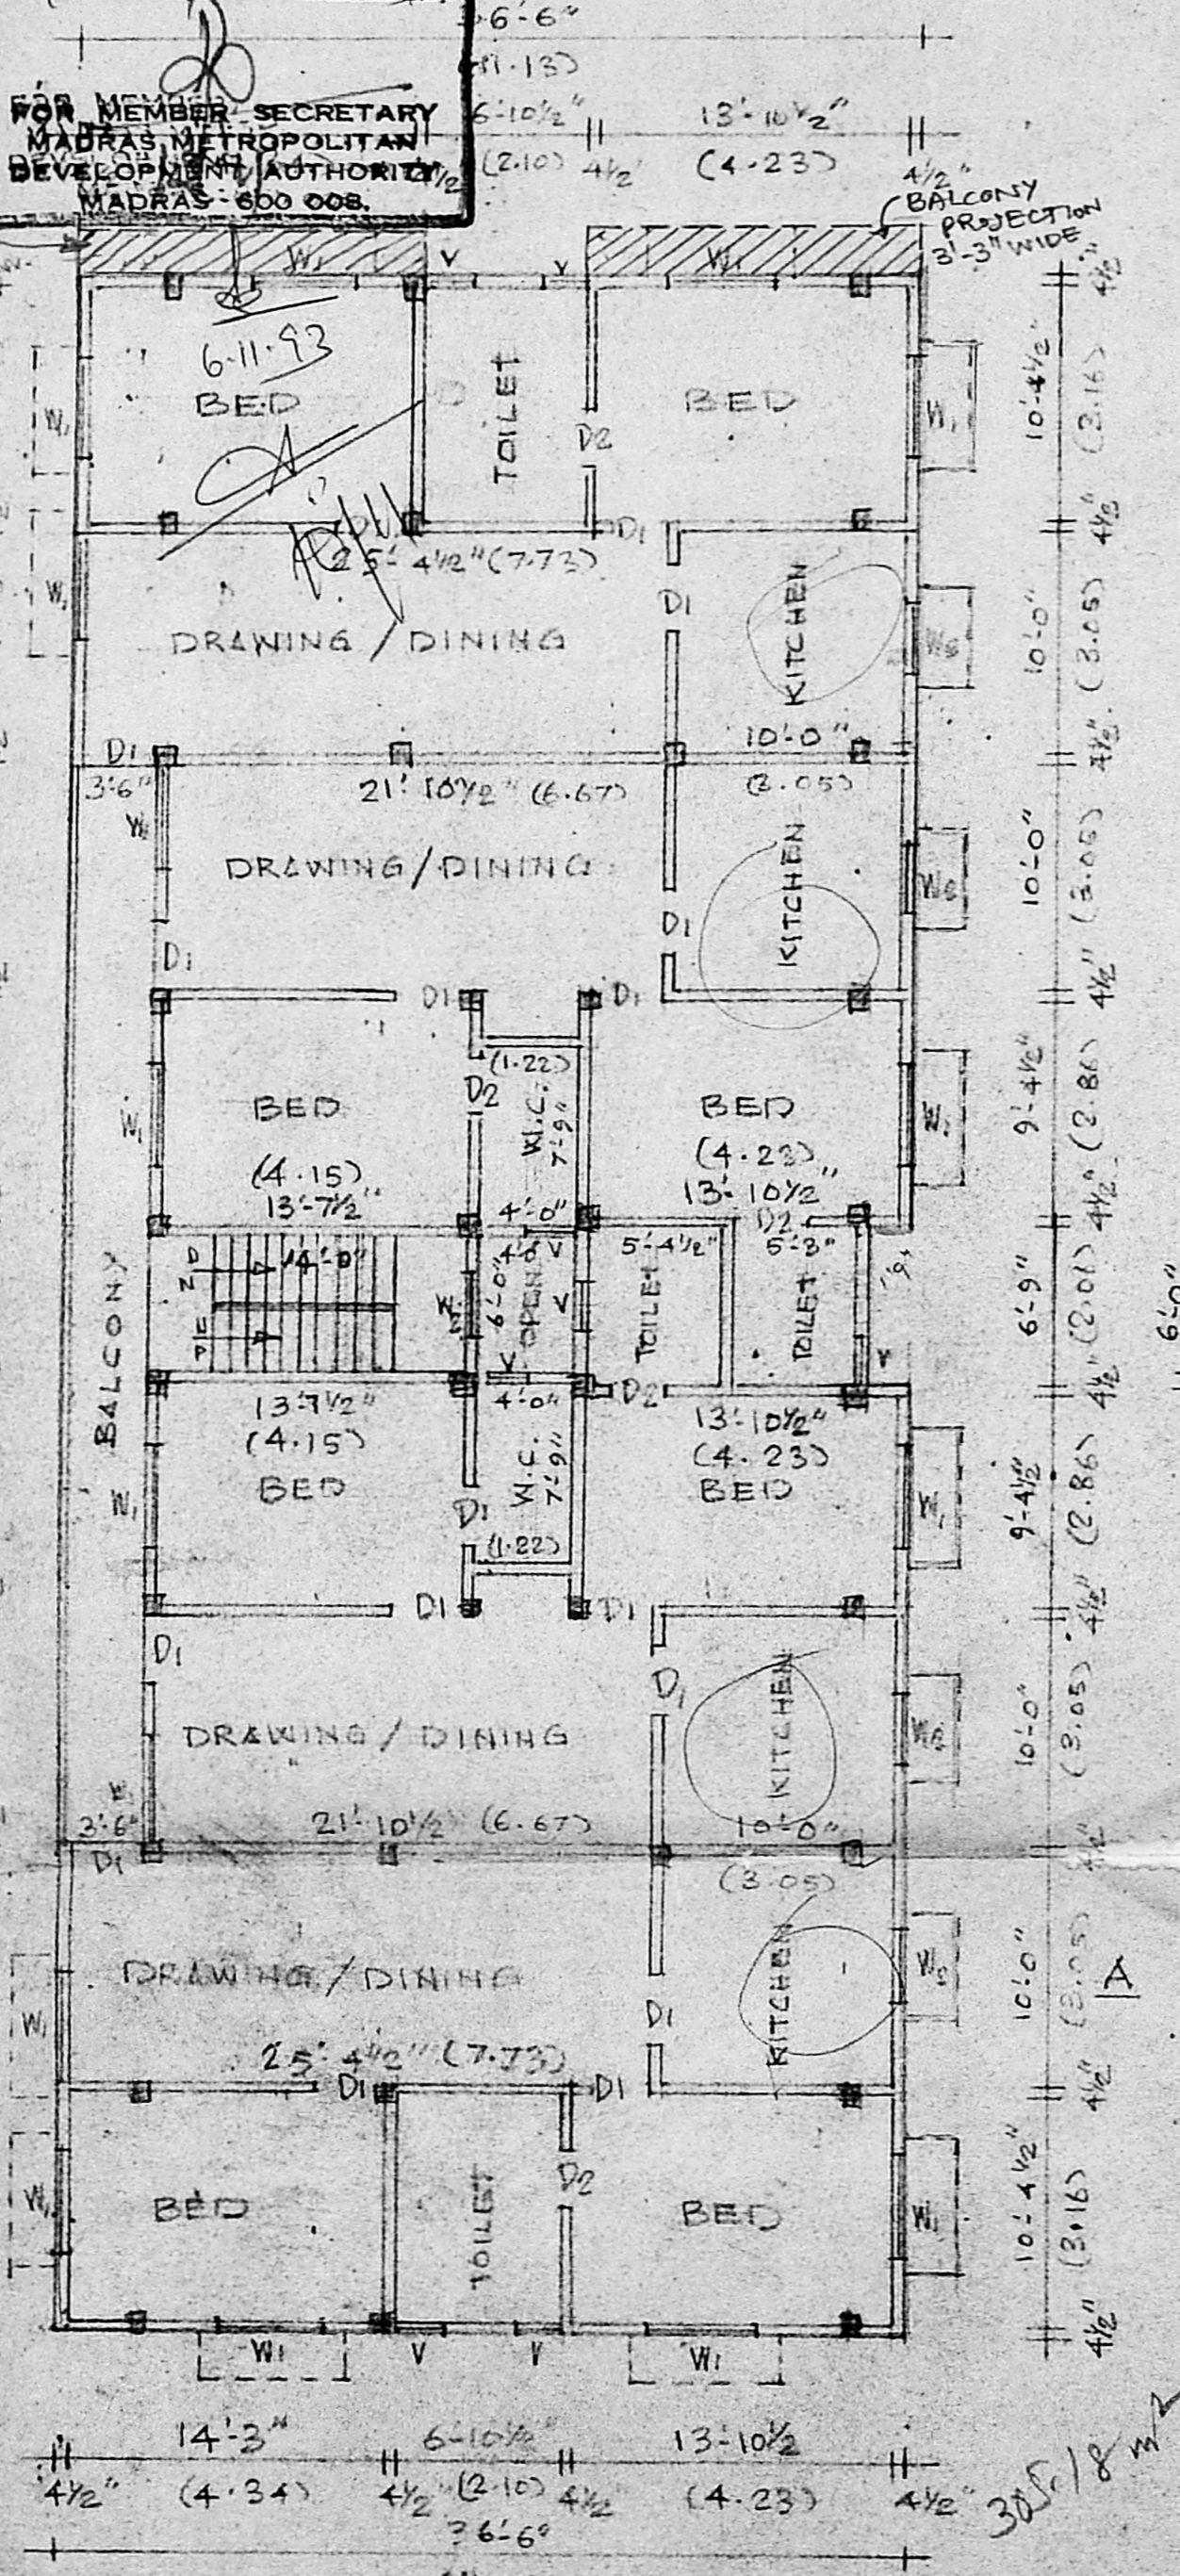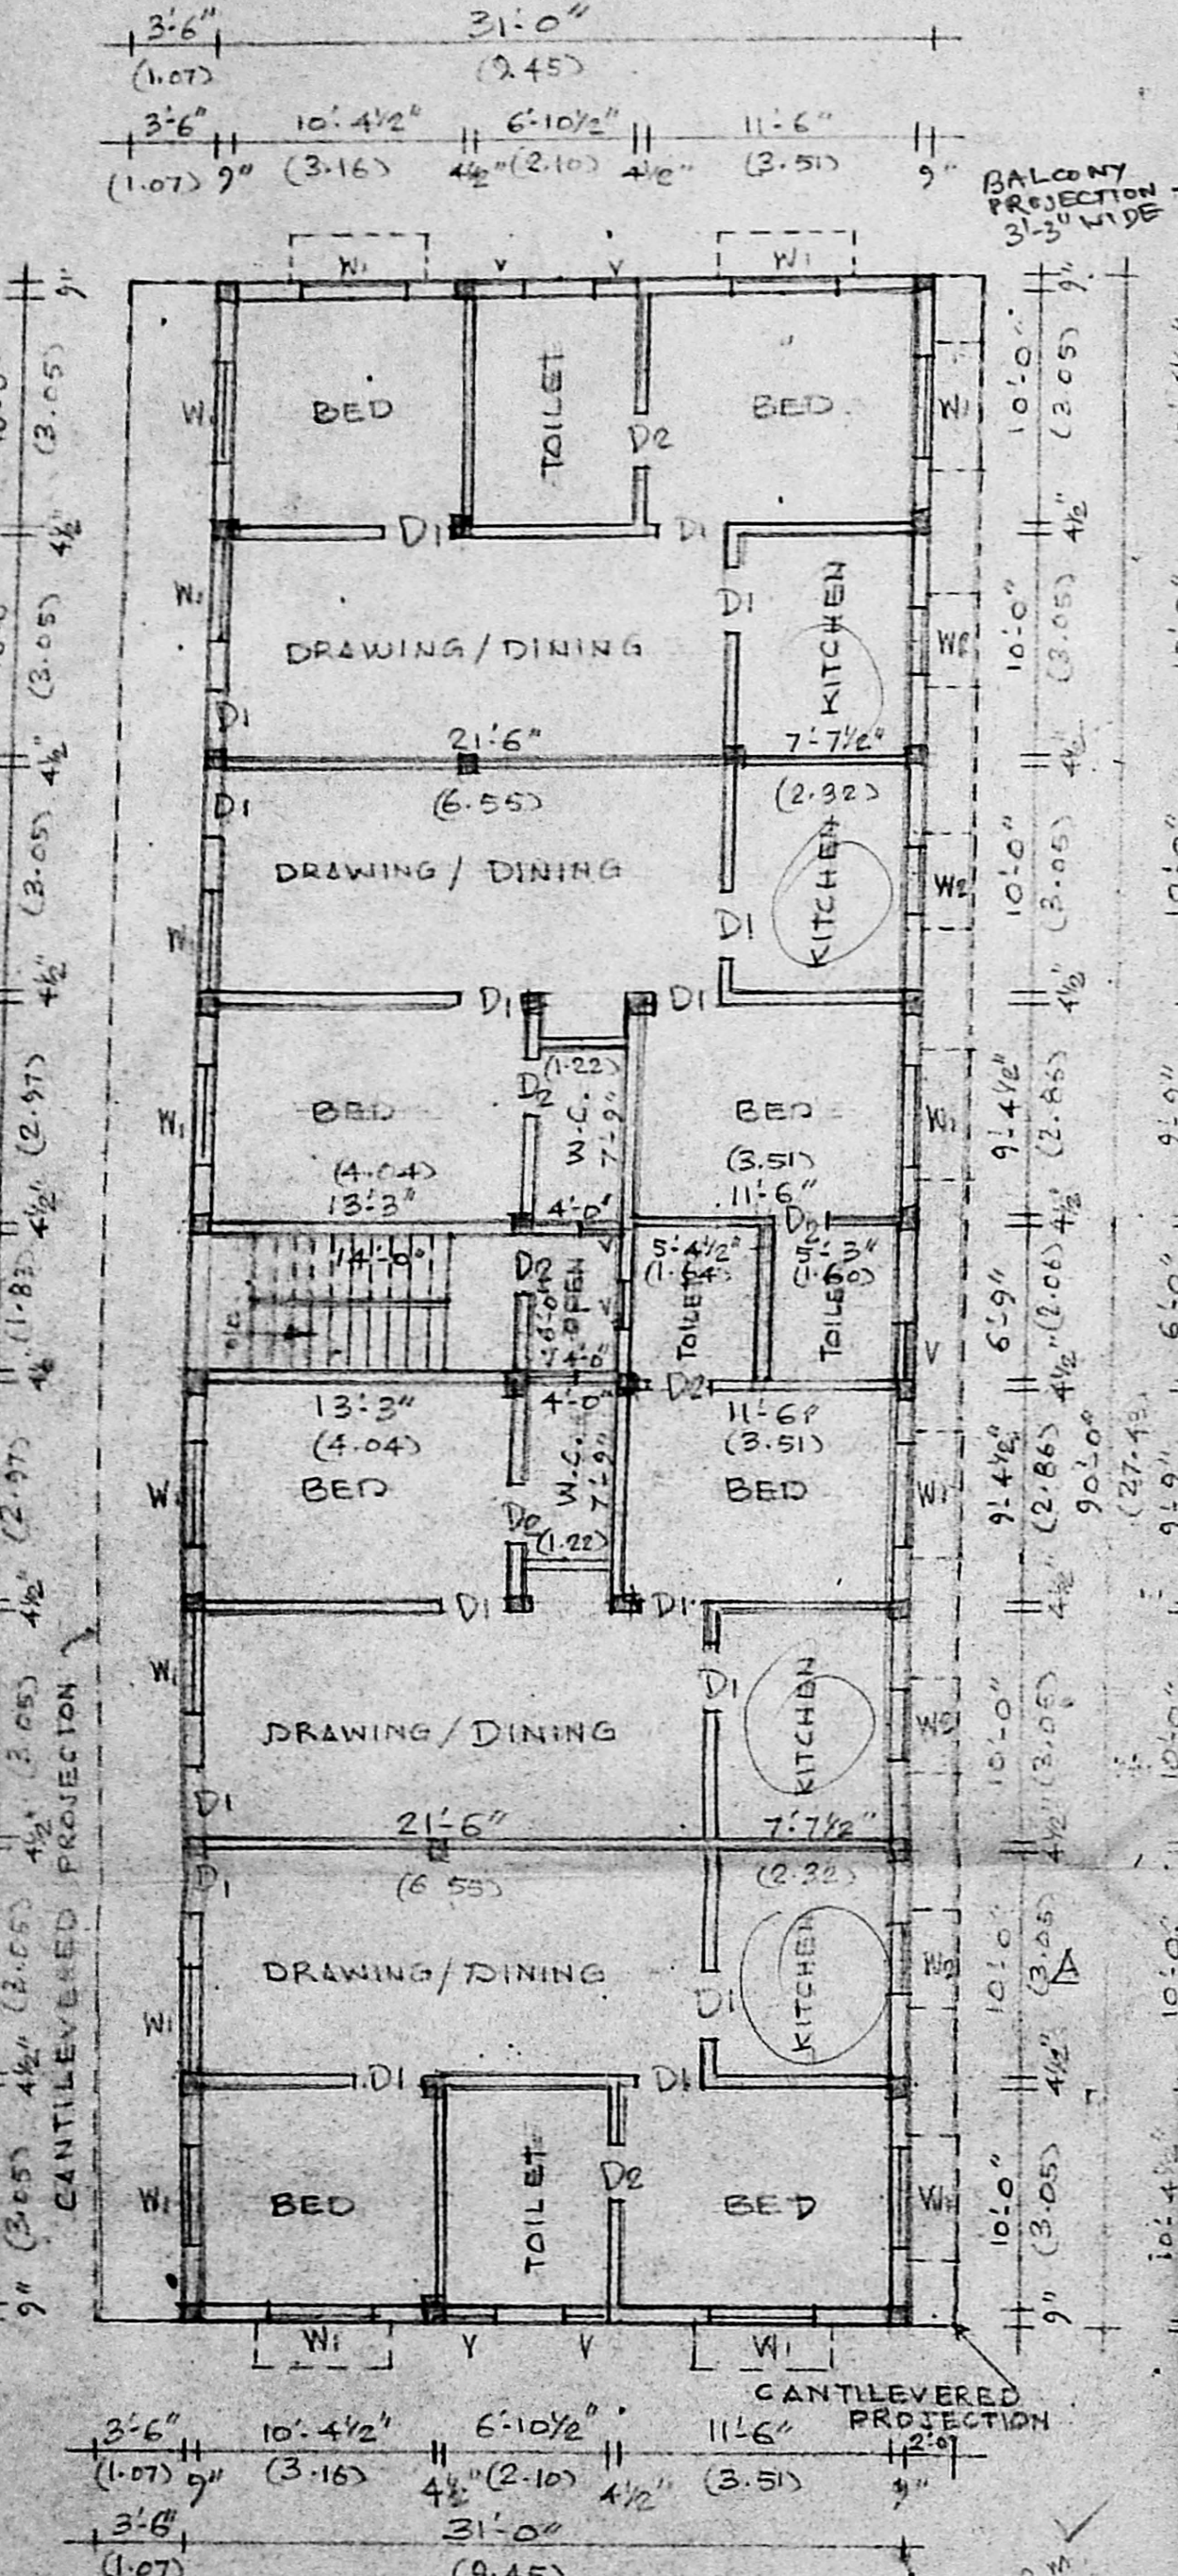

PLAN SHOWING THE PROPOSED RESIDENTIAL FLATS BUILDING AT NO 36, EAST MADA STREET, THIRUVANMIYUR, MADRAS-41, BEARING S. N. 193/43, OF THIRUVANMIYUR VILLAGE DN. N. 155/204/43B/9A/3

COLOUR INDEX:
 PROPOSAL []
 ROADS []
 BOUNDARY []

OWNER: _____
 LICENSED SURVEYOR: _____


Thirumathi
T. G. KRISHNAMURTHY RAO
 CIVIL ENGINEER
 CLASS I LICENSED SURVEYOR NO. 370
 CORPORATION OF MADRAS
 C-10, SOUTH AVENUE
 11/12, LAKE VIEW ROAD, MADRAS-600037

AREA STATEMENT:
 AREA OF PLOT: 942.21M²
 F.S.I. AREA: 1413.32M²
 F.S.I. PROVIDED: 1.49
 NON F.S.I. AREA: 121.05 M²
 PLOT COVERAGE PROVIDED: 63%
 TWO WHEELER PARKING PROVIDED: 20 Nos.


SHEET NO. 2

MMDA 'B'/PP NO. 1
 C.No. B/12772/93
 PART I
 PART II


Planning Permit No. _____
APPROVED
 SUBJECT TO THE CONDITIONS IN THIS OFFICE LETTER.
 No. B/12772 Date _____
 FOR MEMORANDUM SECRETARY
 MADRAS METROPOLITAN
 DEVELOPMENT AUTHORITY
 MADRAS-600 008.

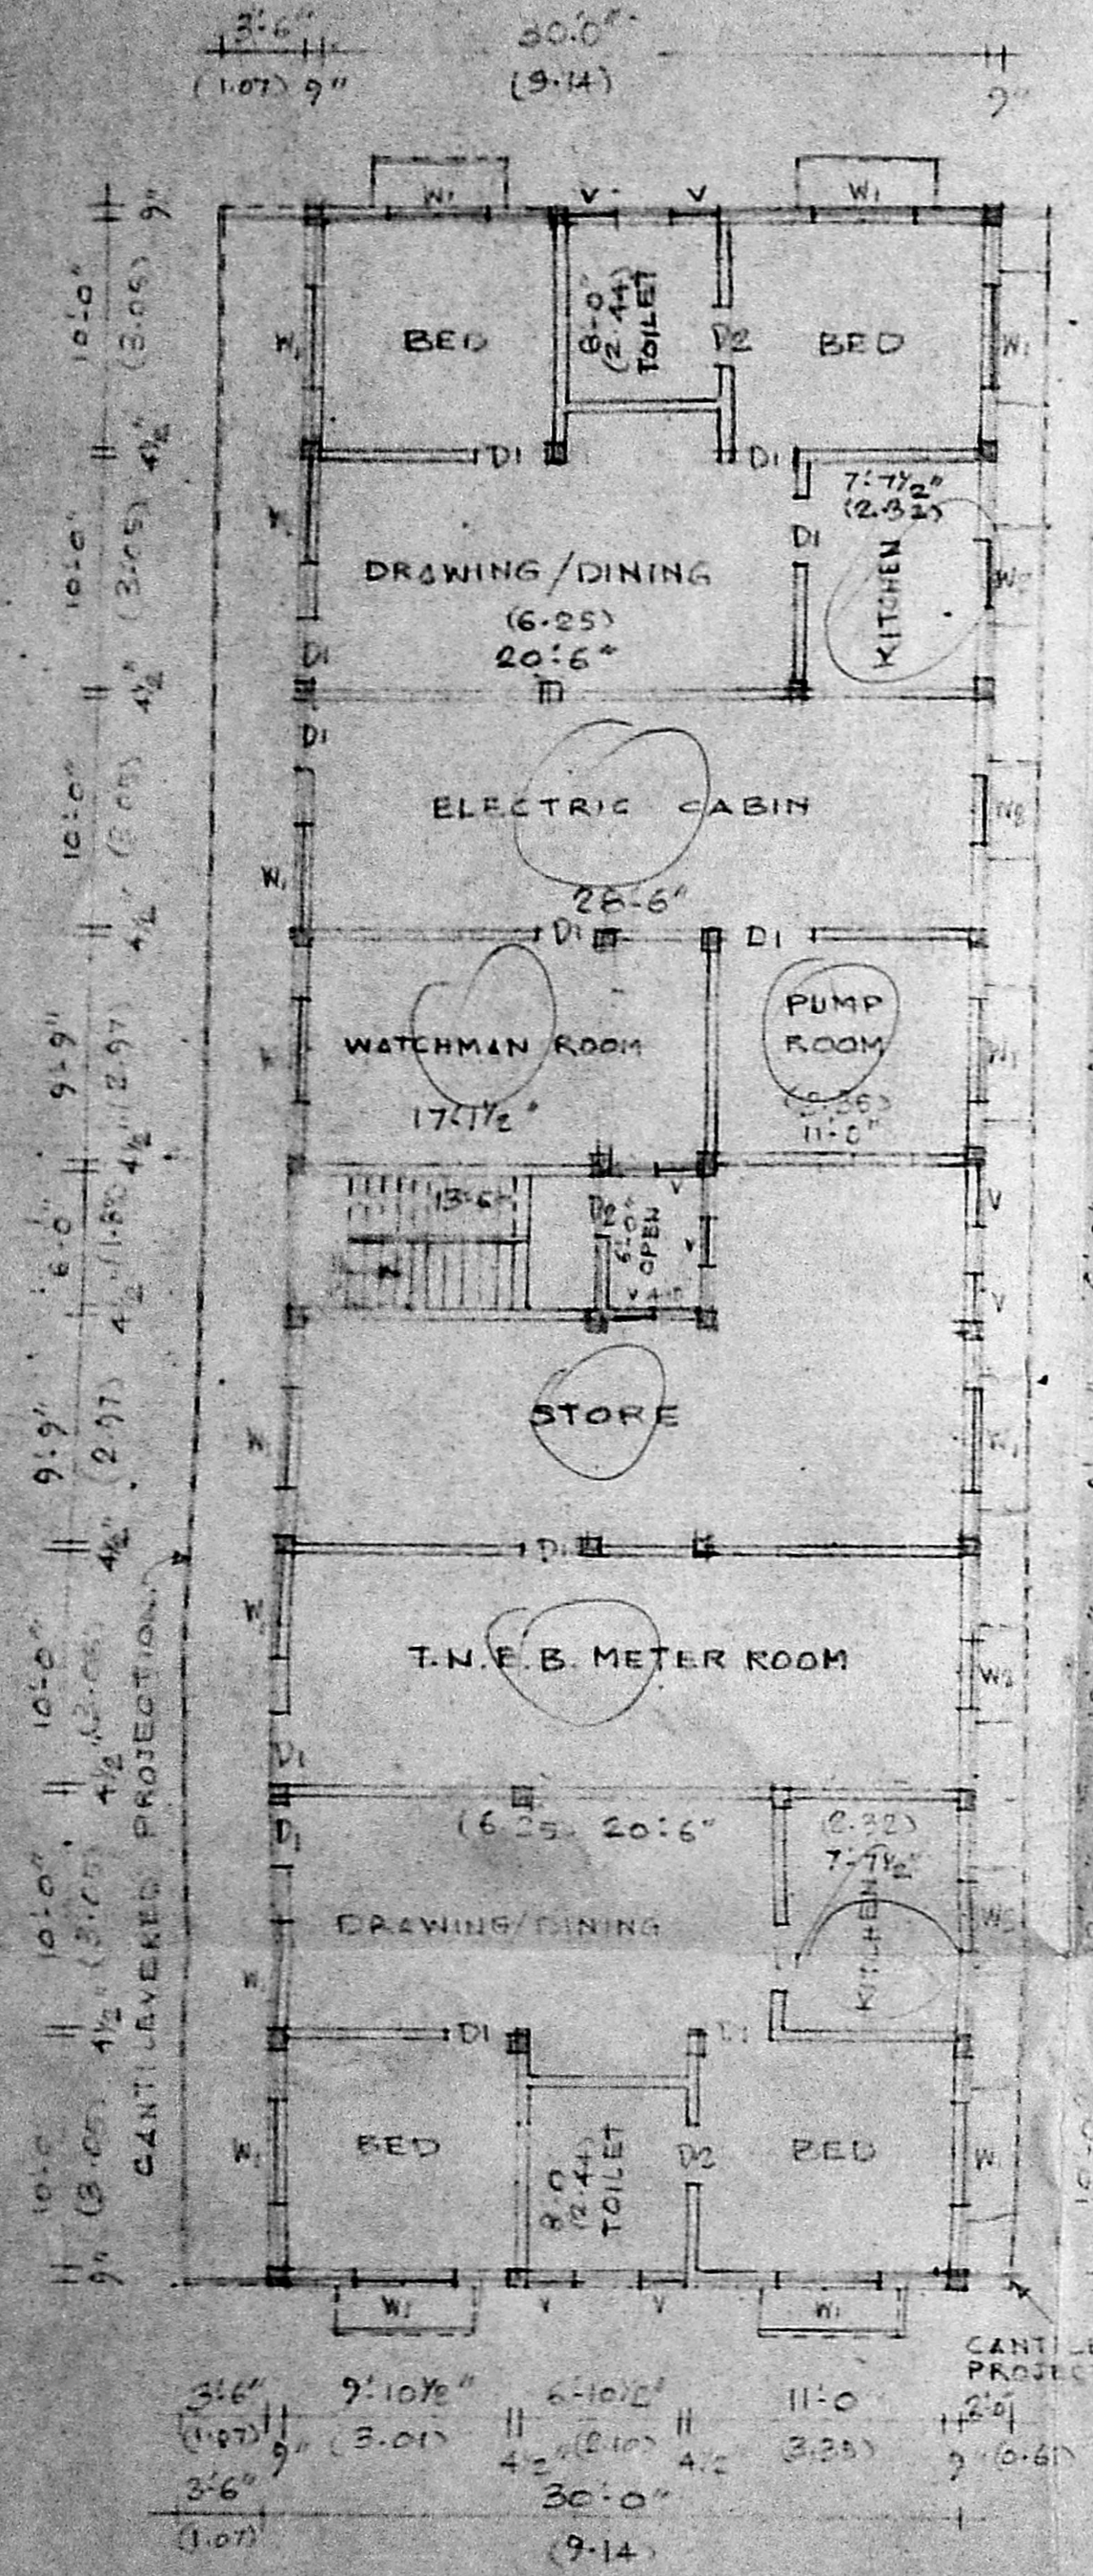


GROUND FLOOR PLAN BLOCK-B.

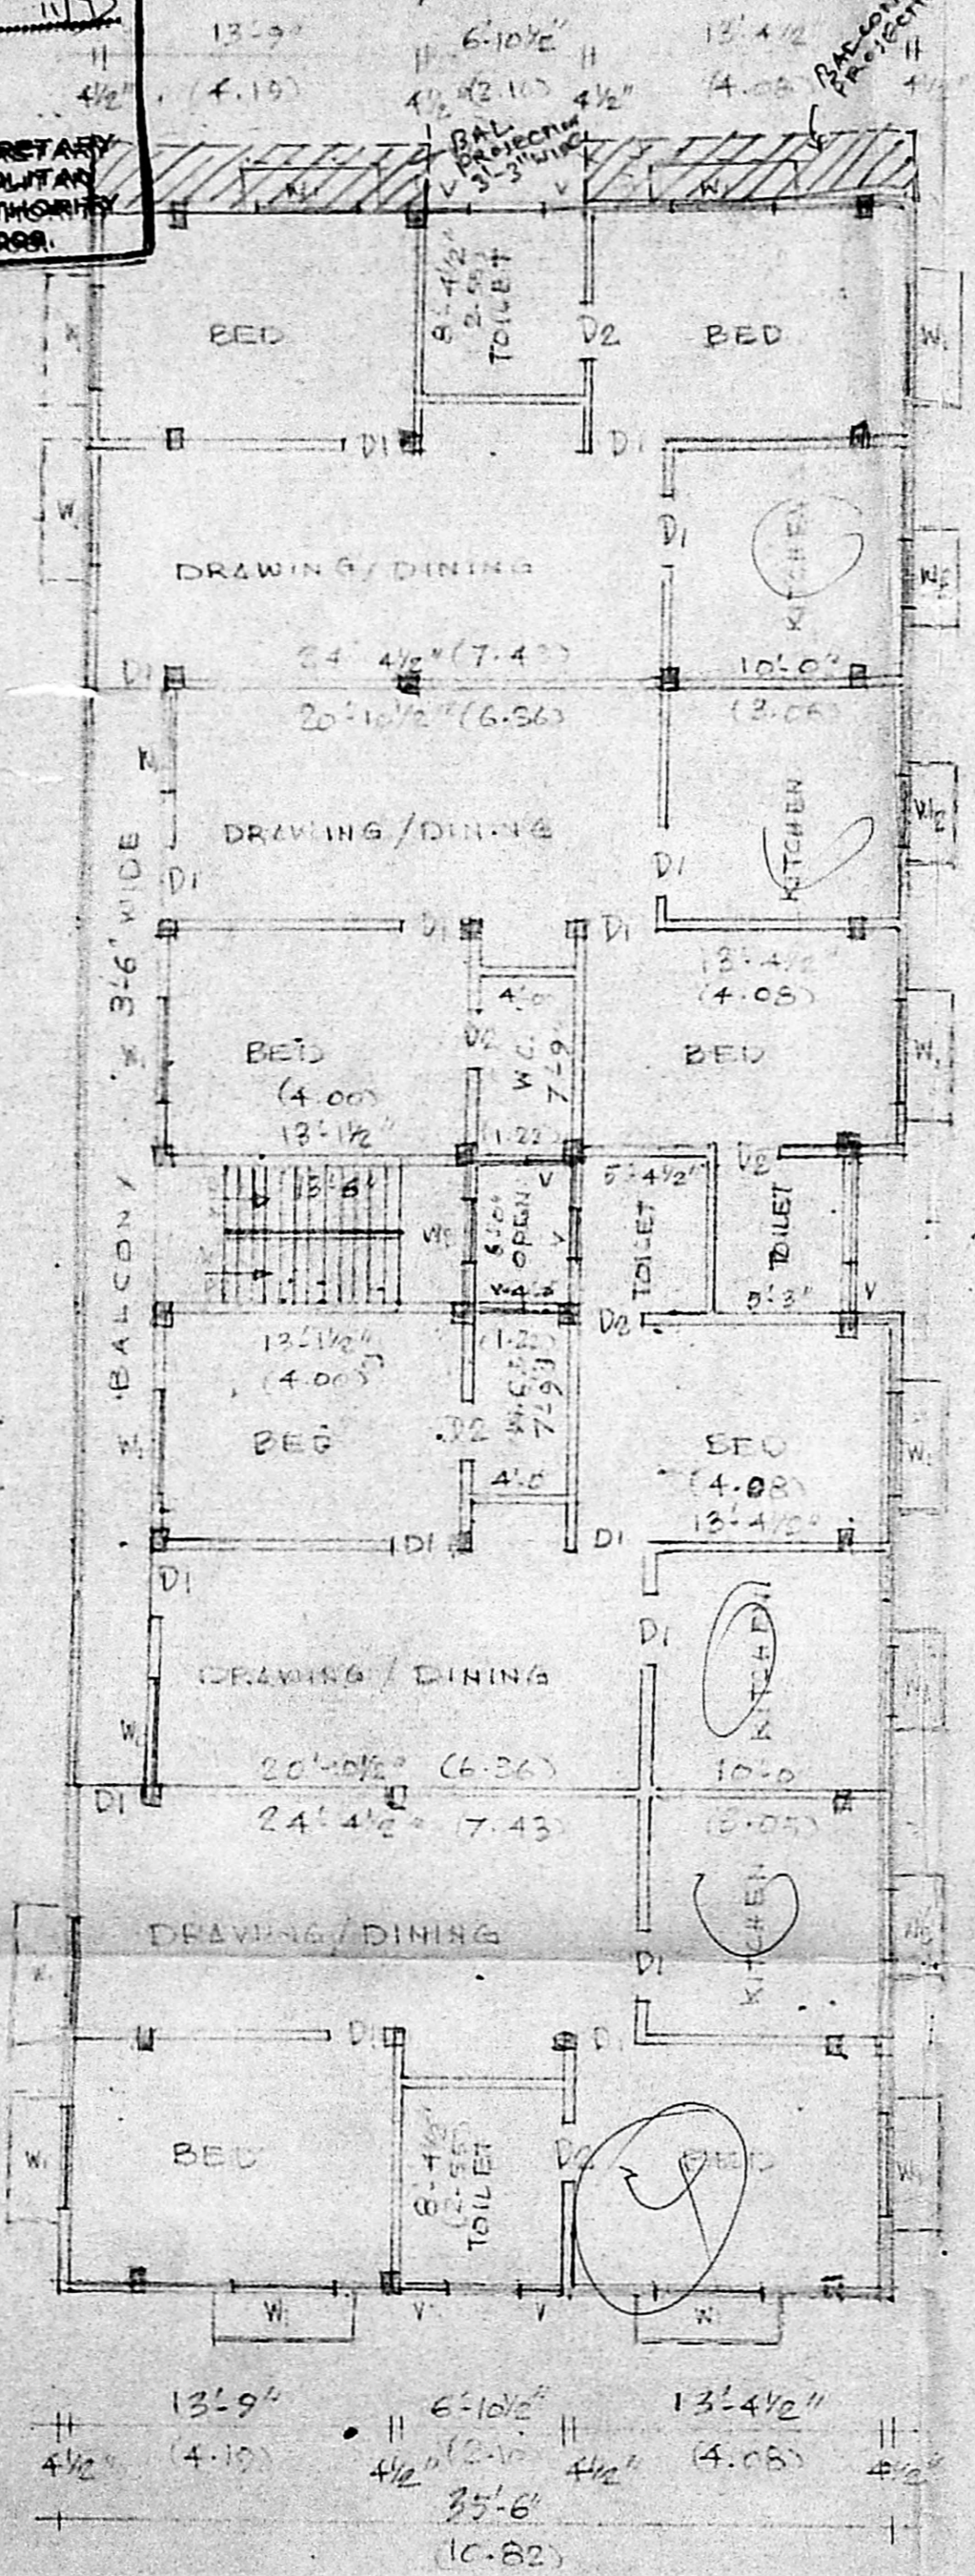


FIRST FLOOR PLAN BLOCK-B.

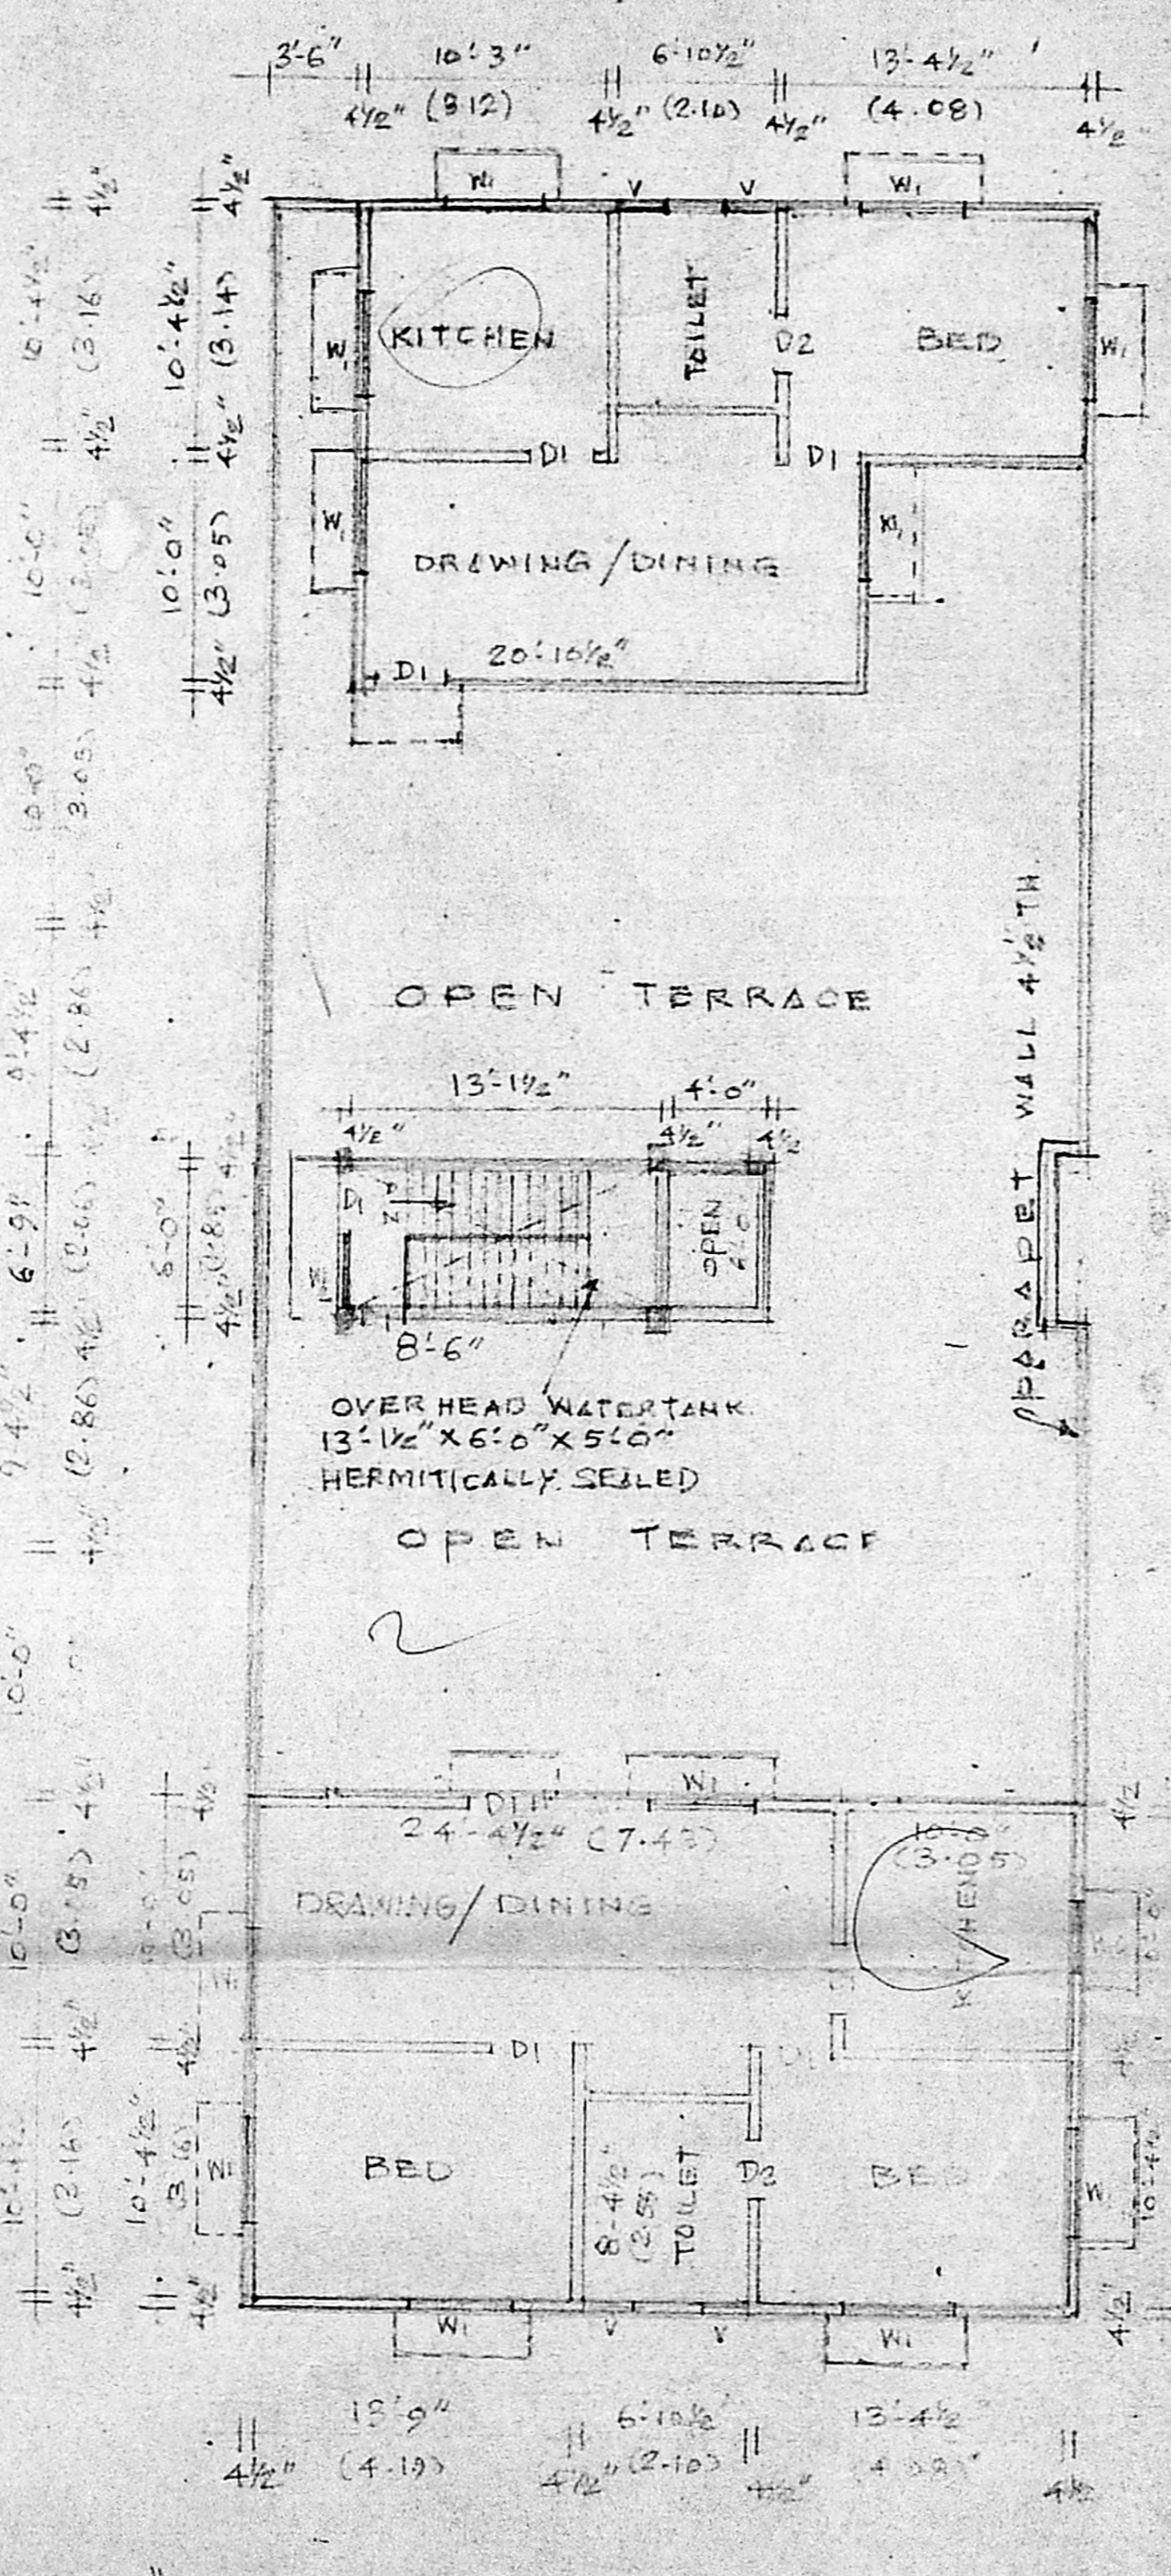


SECOND FLOOR PLAN BLOCK-B.

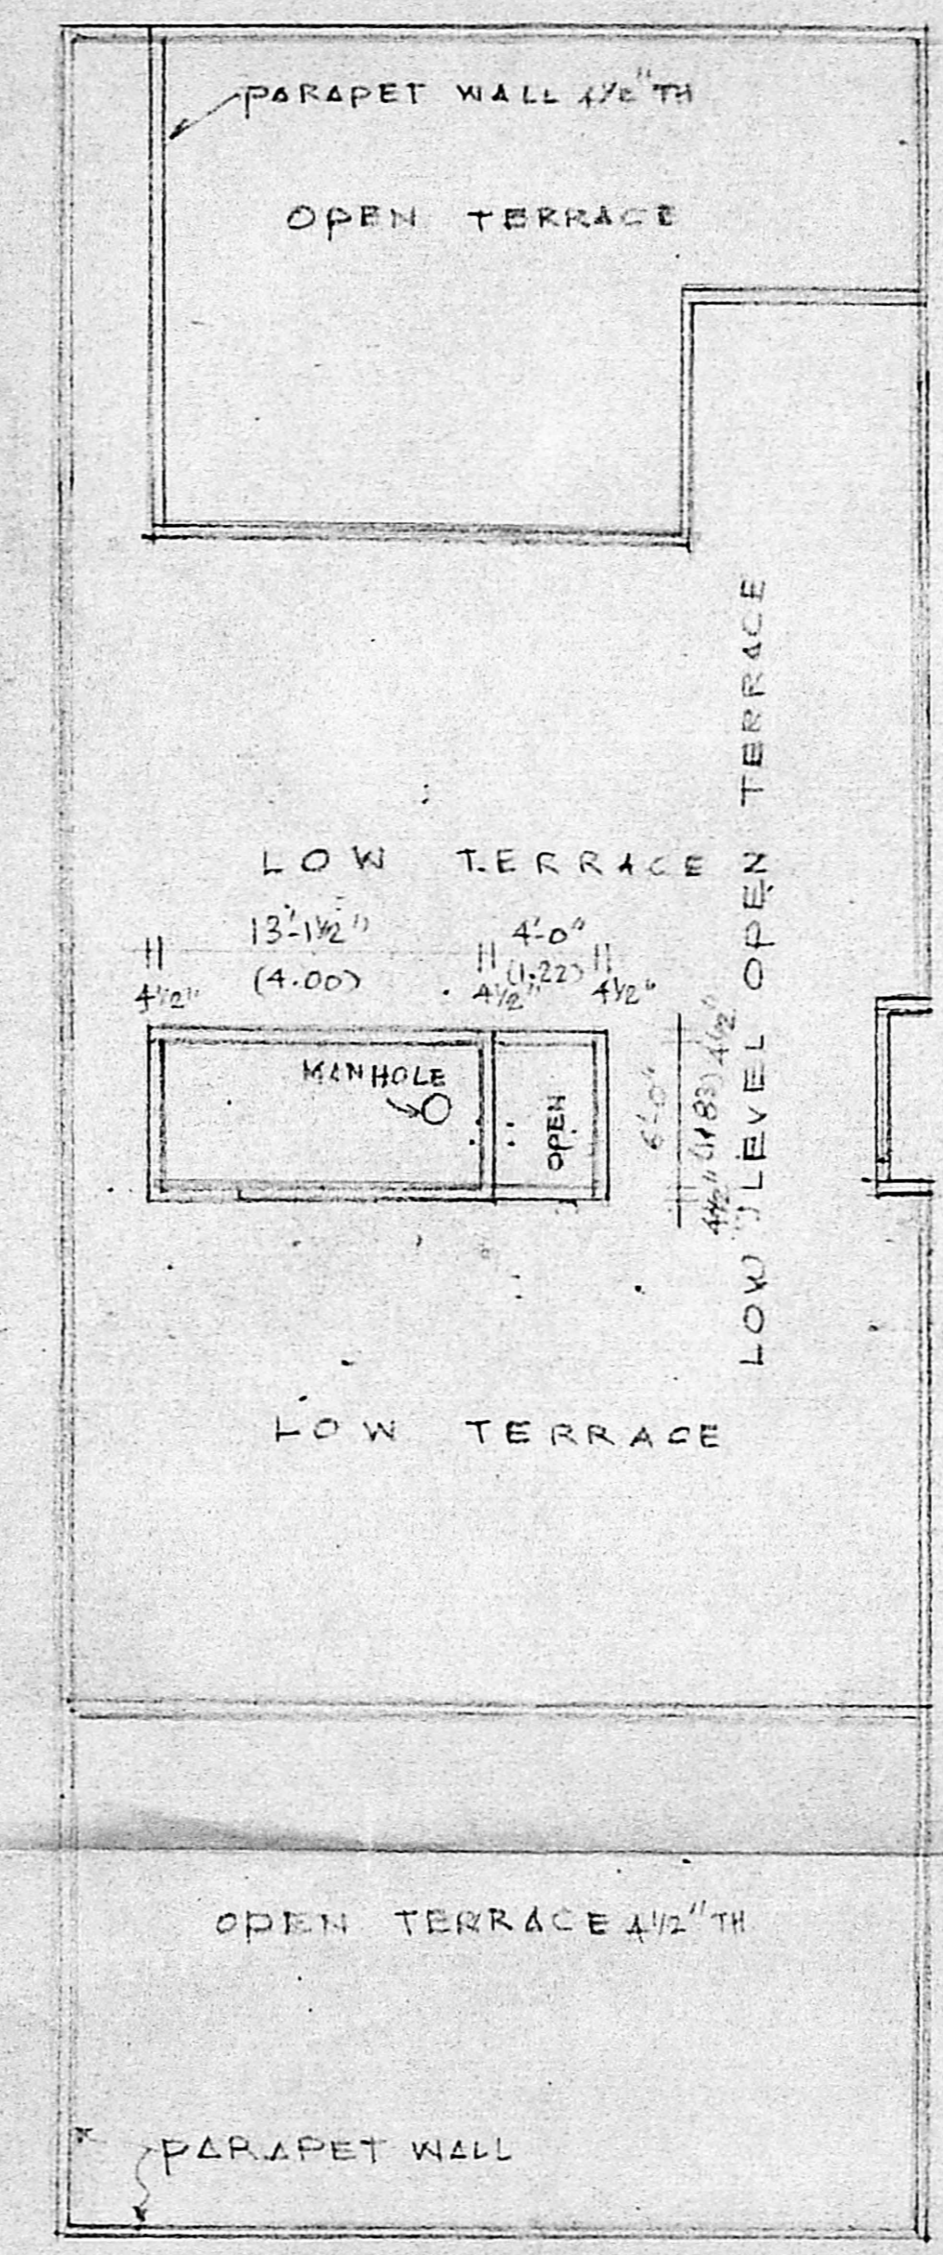


TERRACE FLOOR PLAN BLOCK-B.

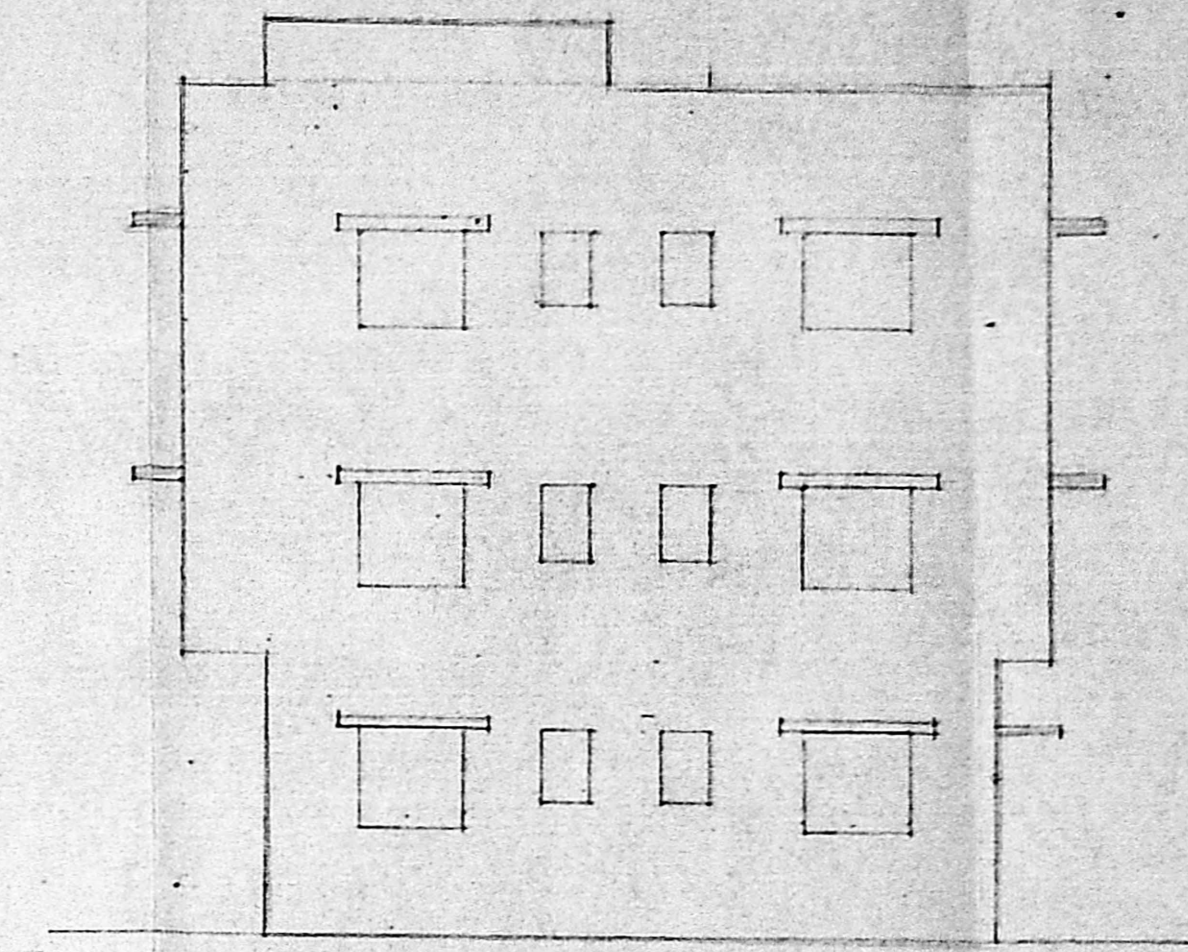


FRONT ELEVATION, BLOCK-B.

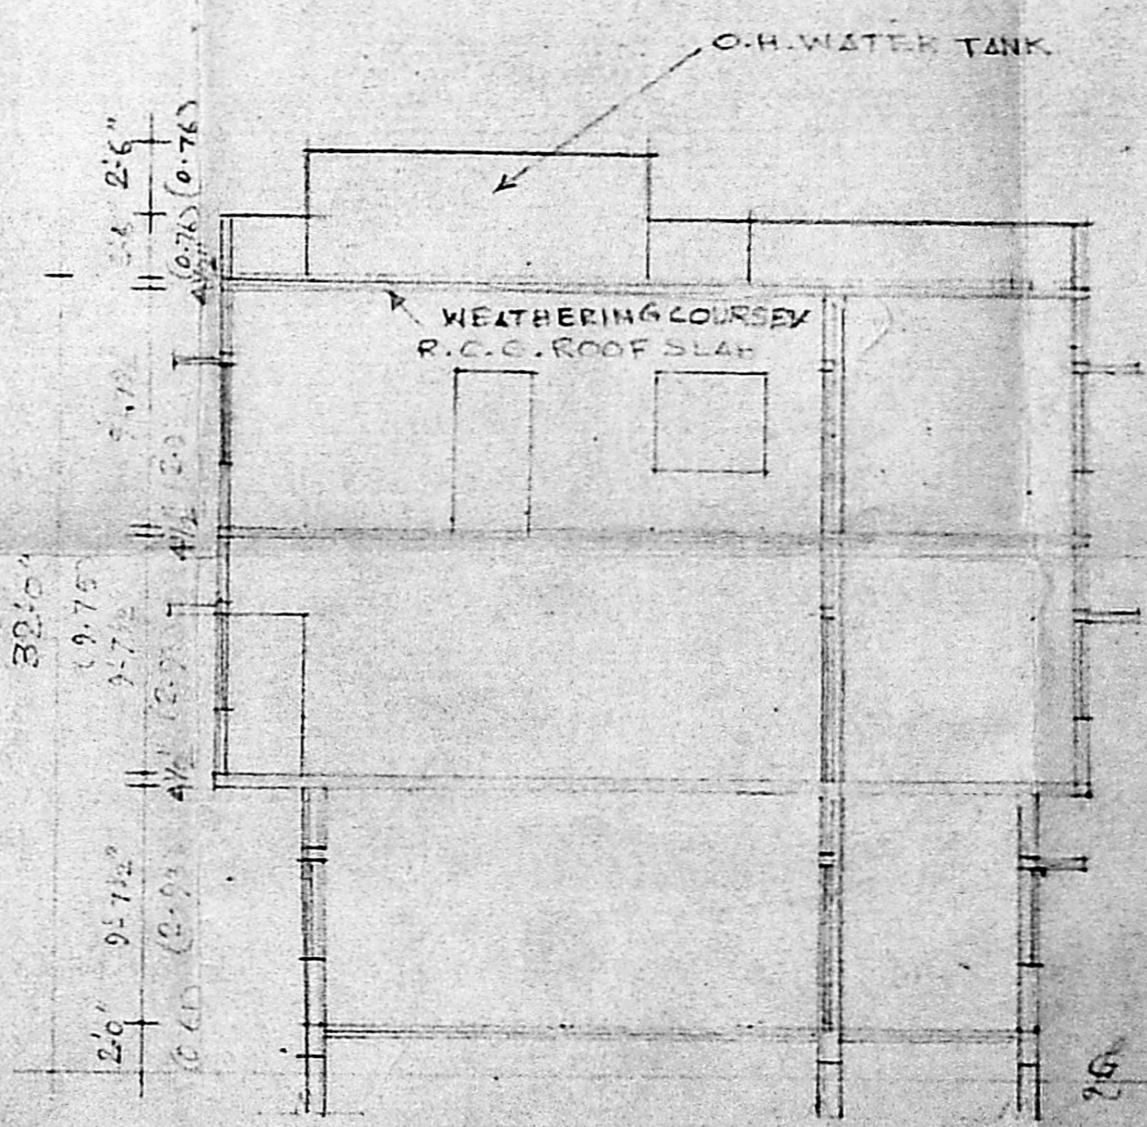


SECTION AT A.A. BLOCK-B.

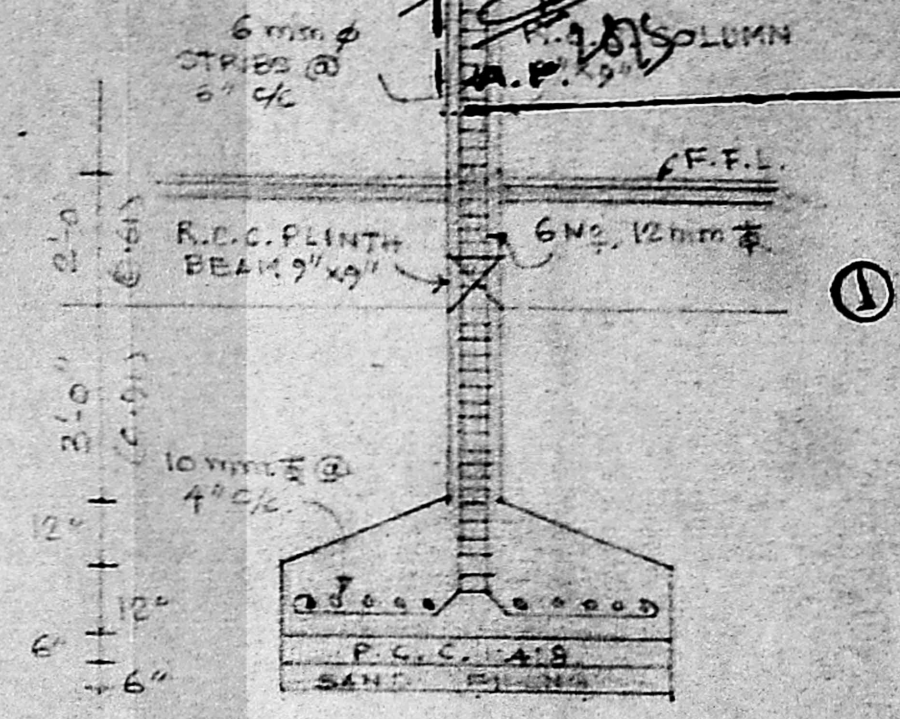

SECTION OF R.C.C. COLUMN FOUNDATION. SCALE 1/2"=1'-0"

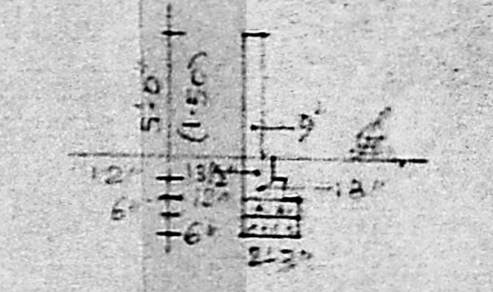

SECTION OF COMPOUND WALL

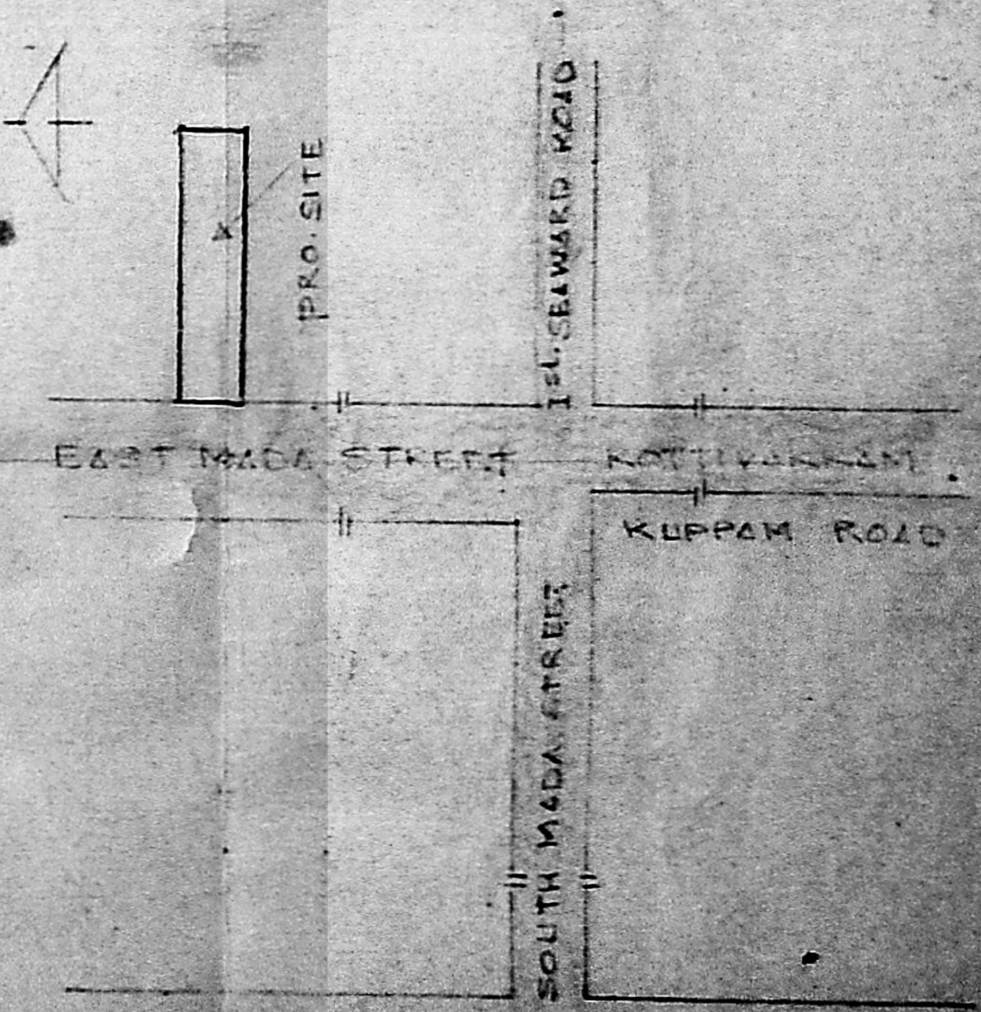

NEW MAHABALIPURAM ROAD (MUTTURKADU ROAD)

KEY PLAN. NOT TO SCALE

21/6 X 35/6
 7/3 25
 21/6 X 35/6
 7/3 25

20.83

296.82m