




MEZZANINE FLOOR PLAN

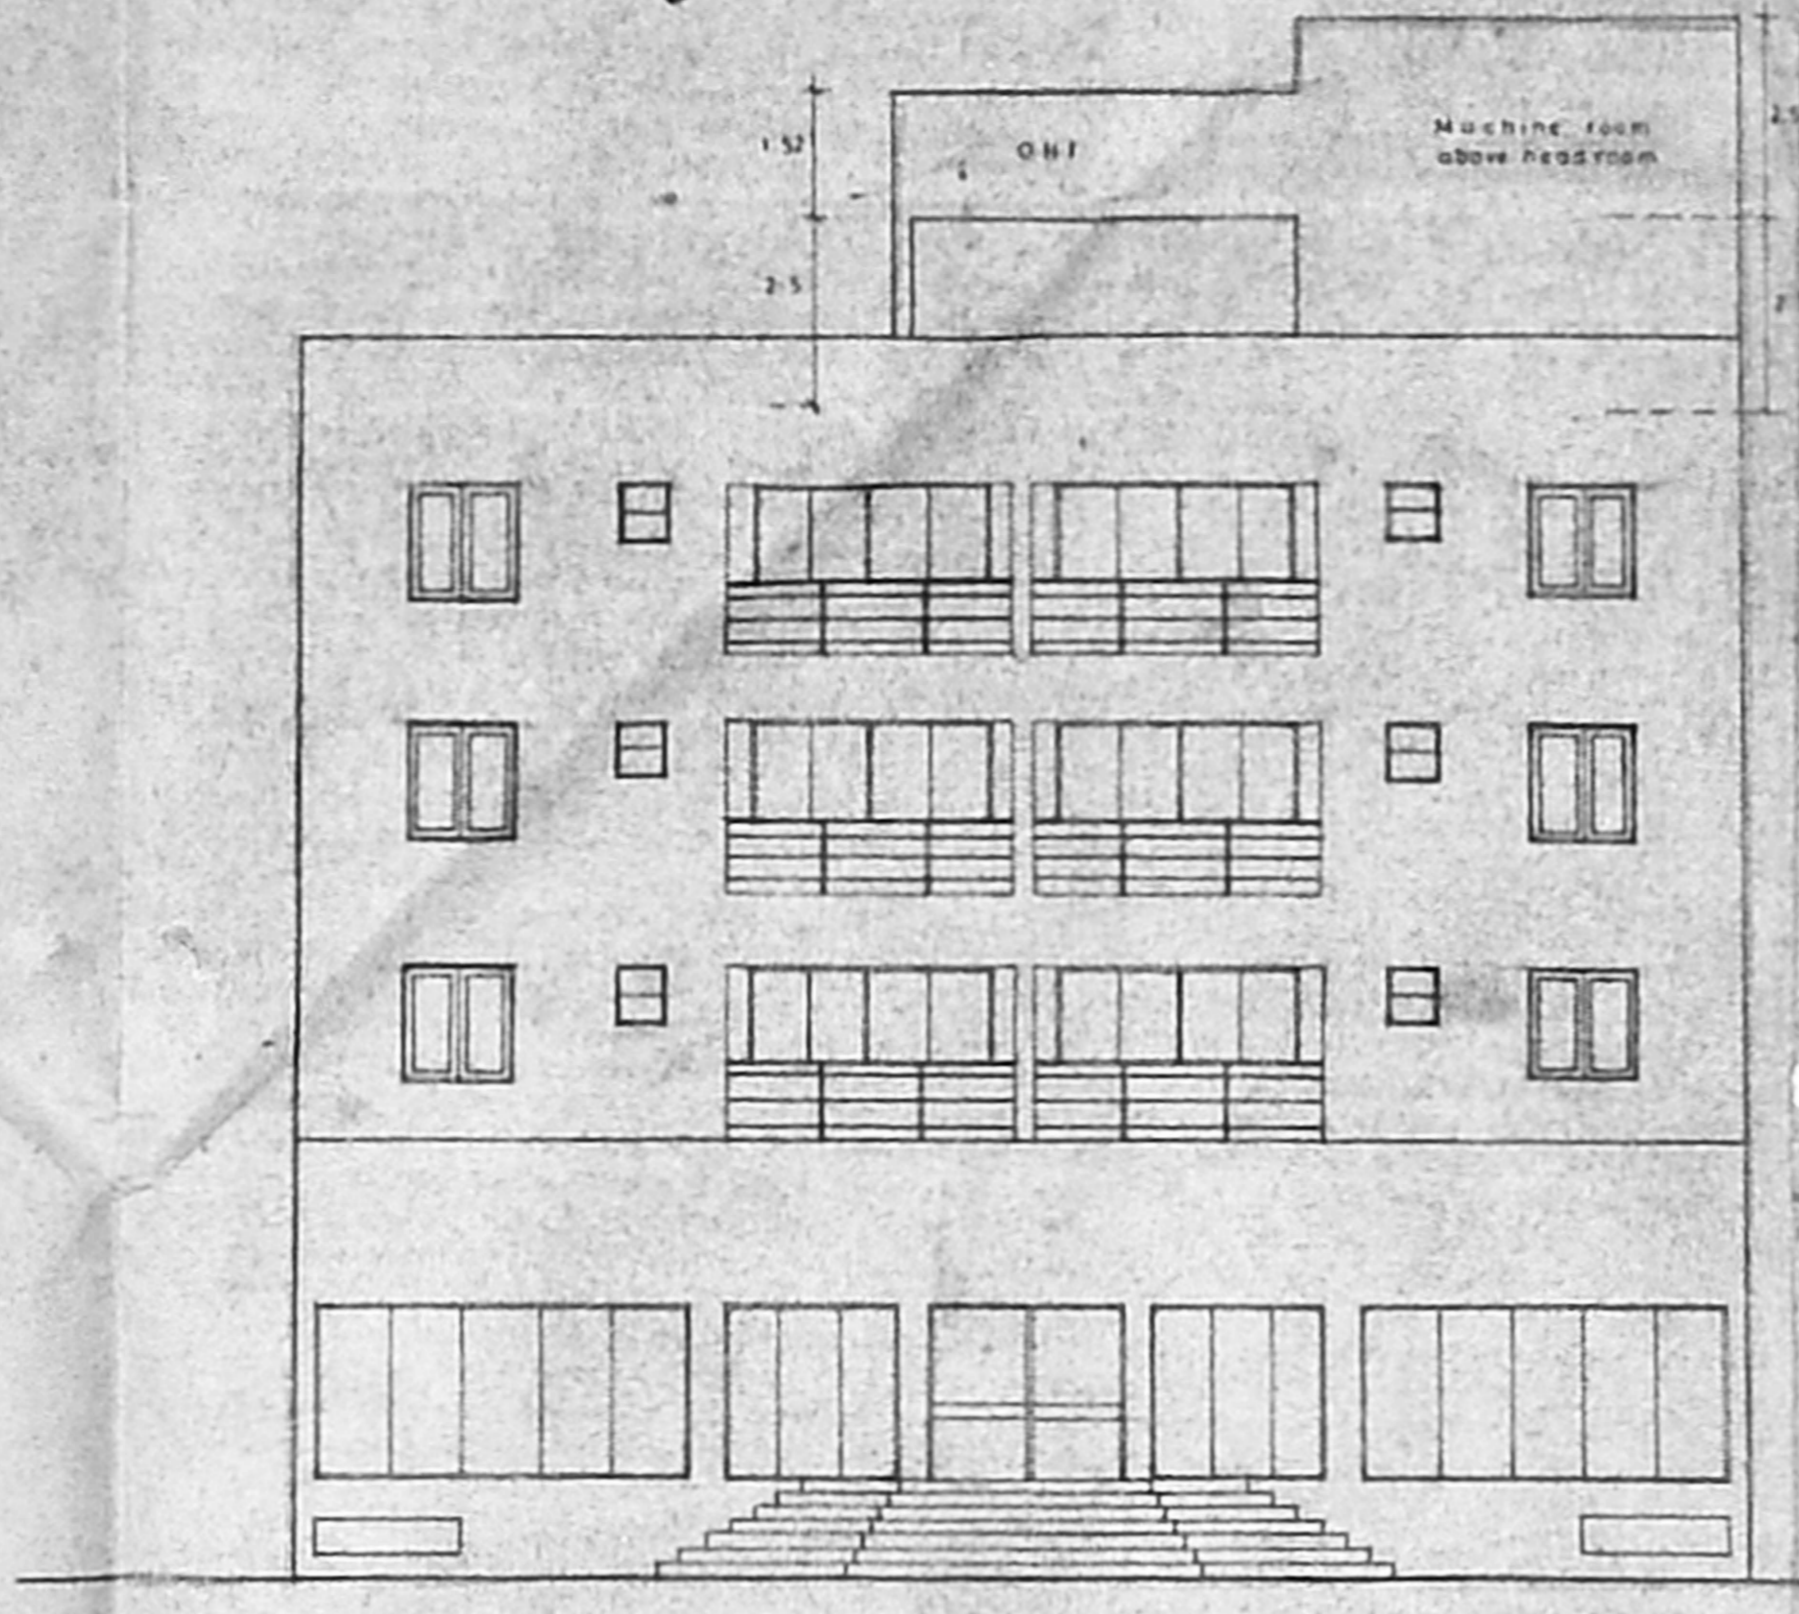

FRONT ELEVATION

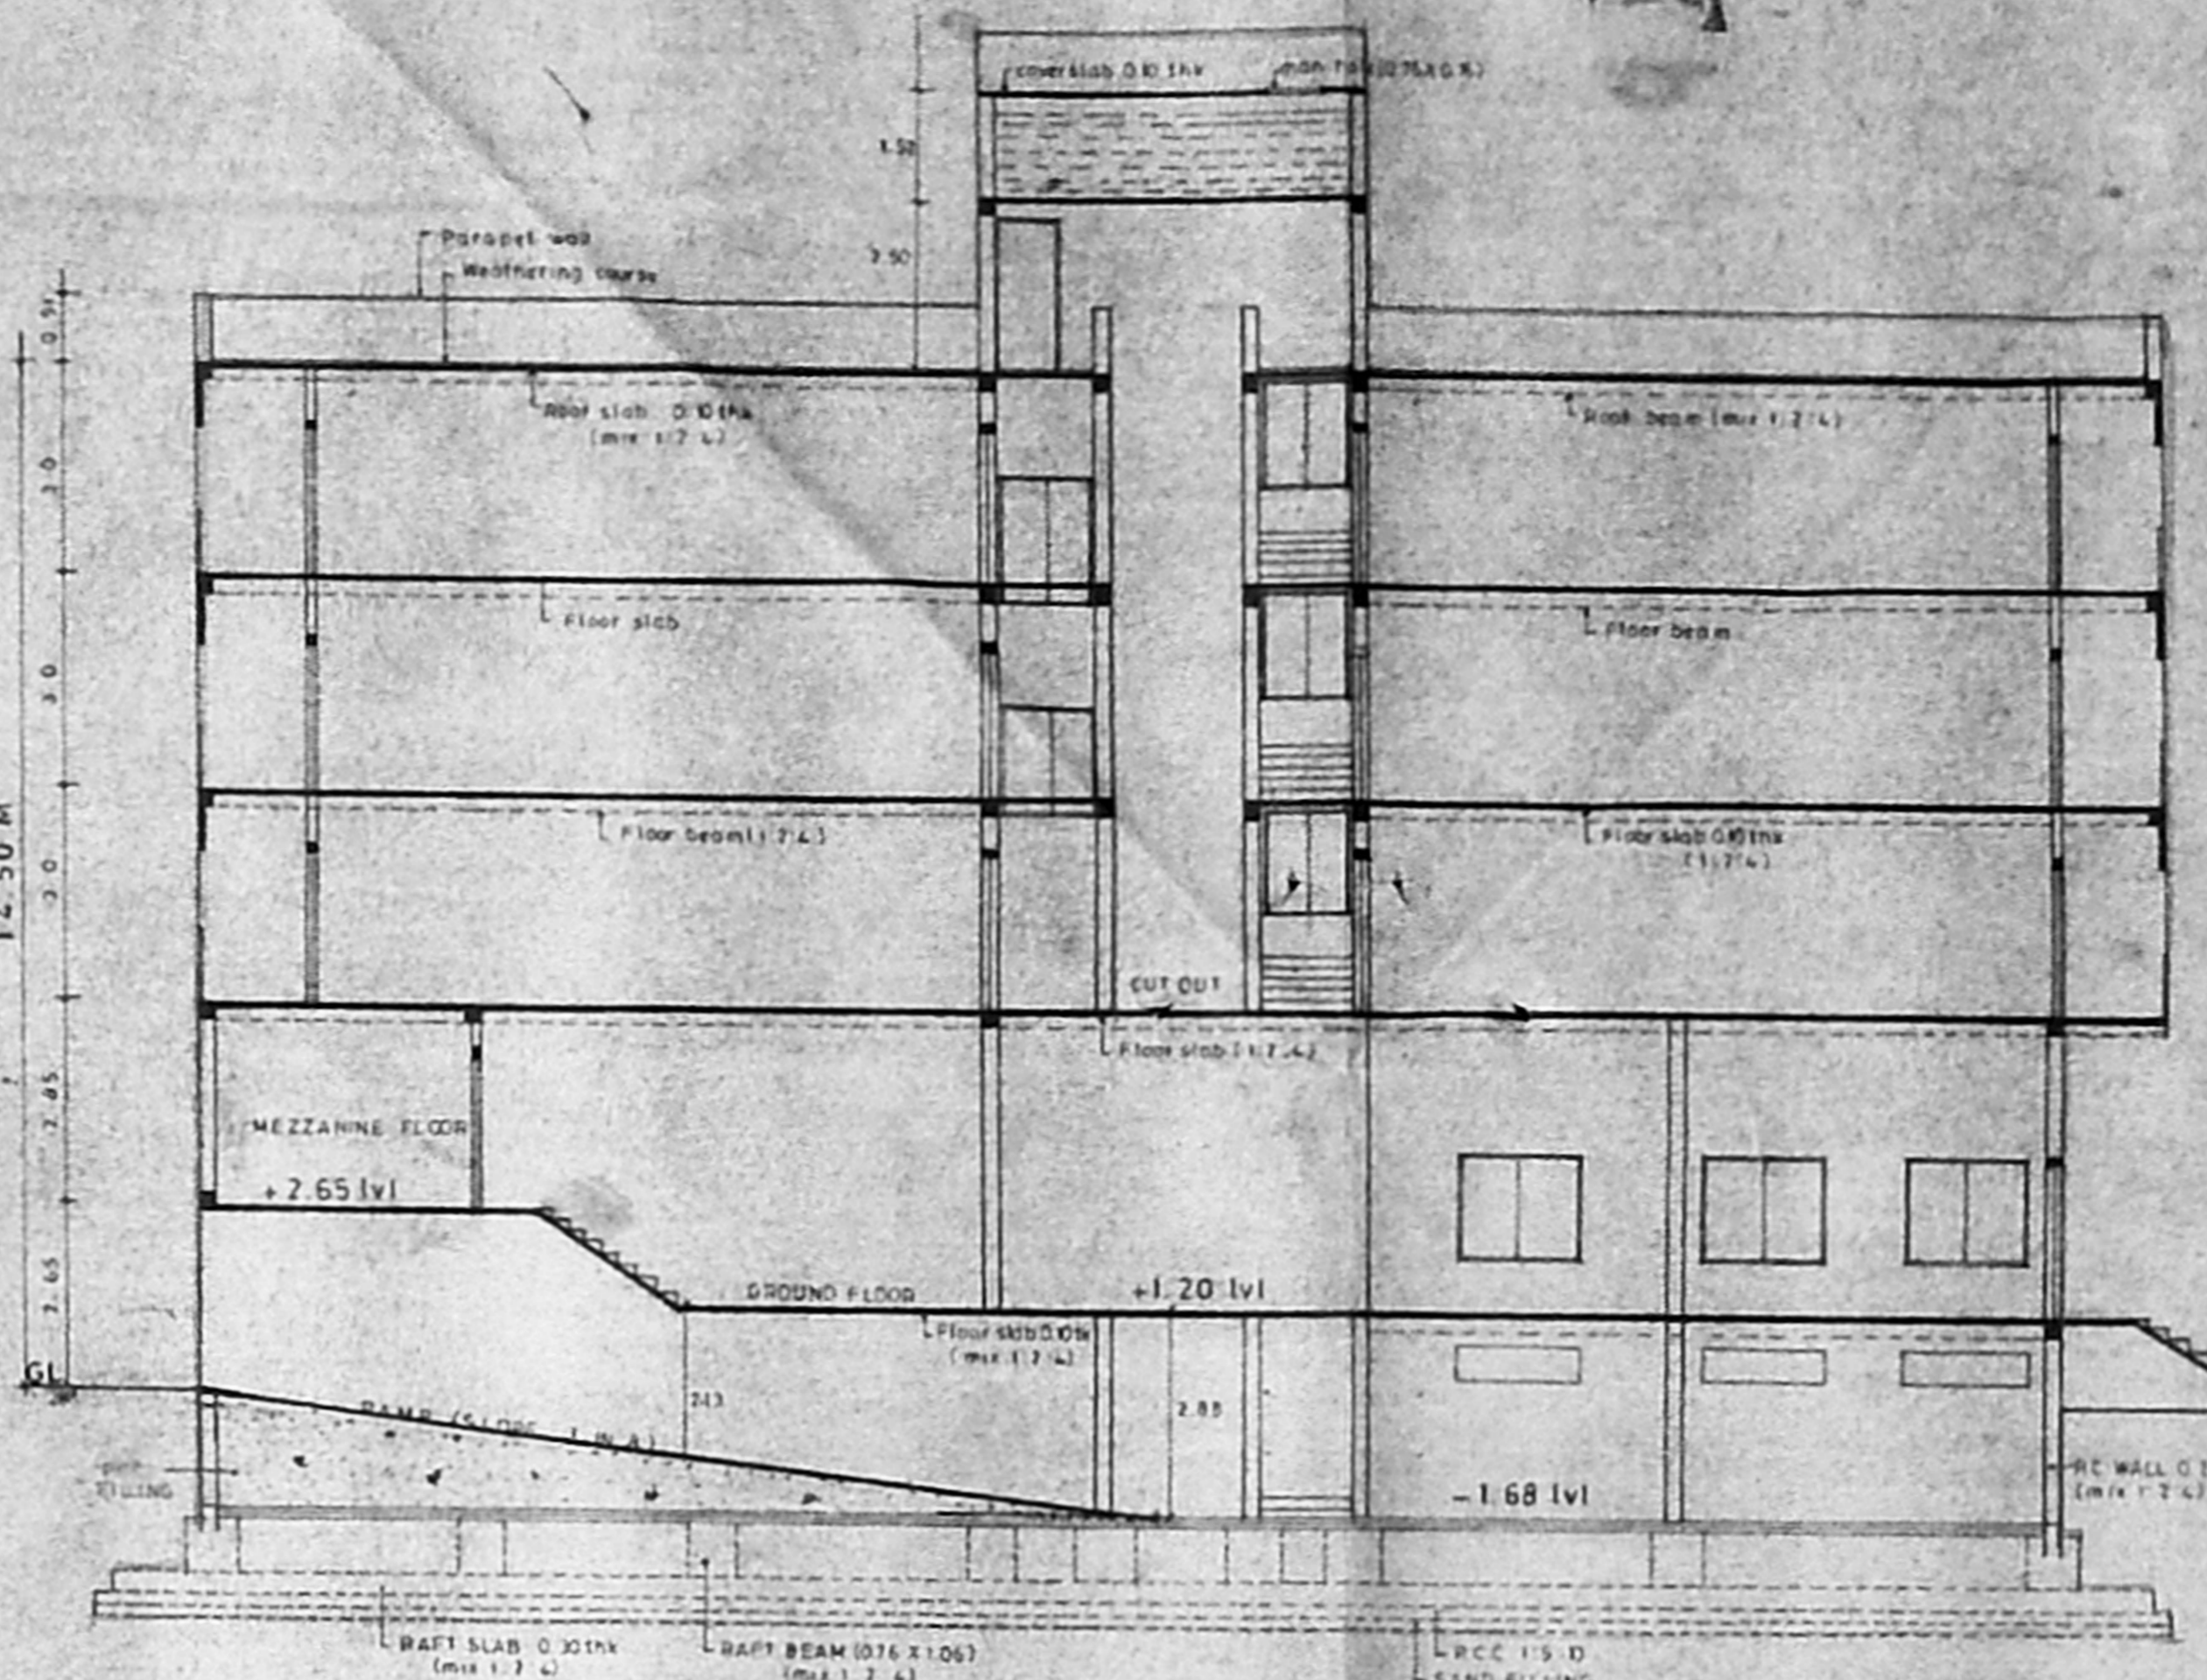

SECTION (XX)

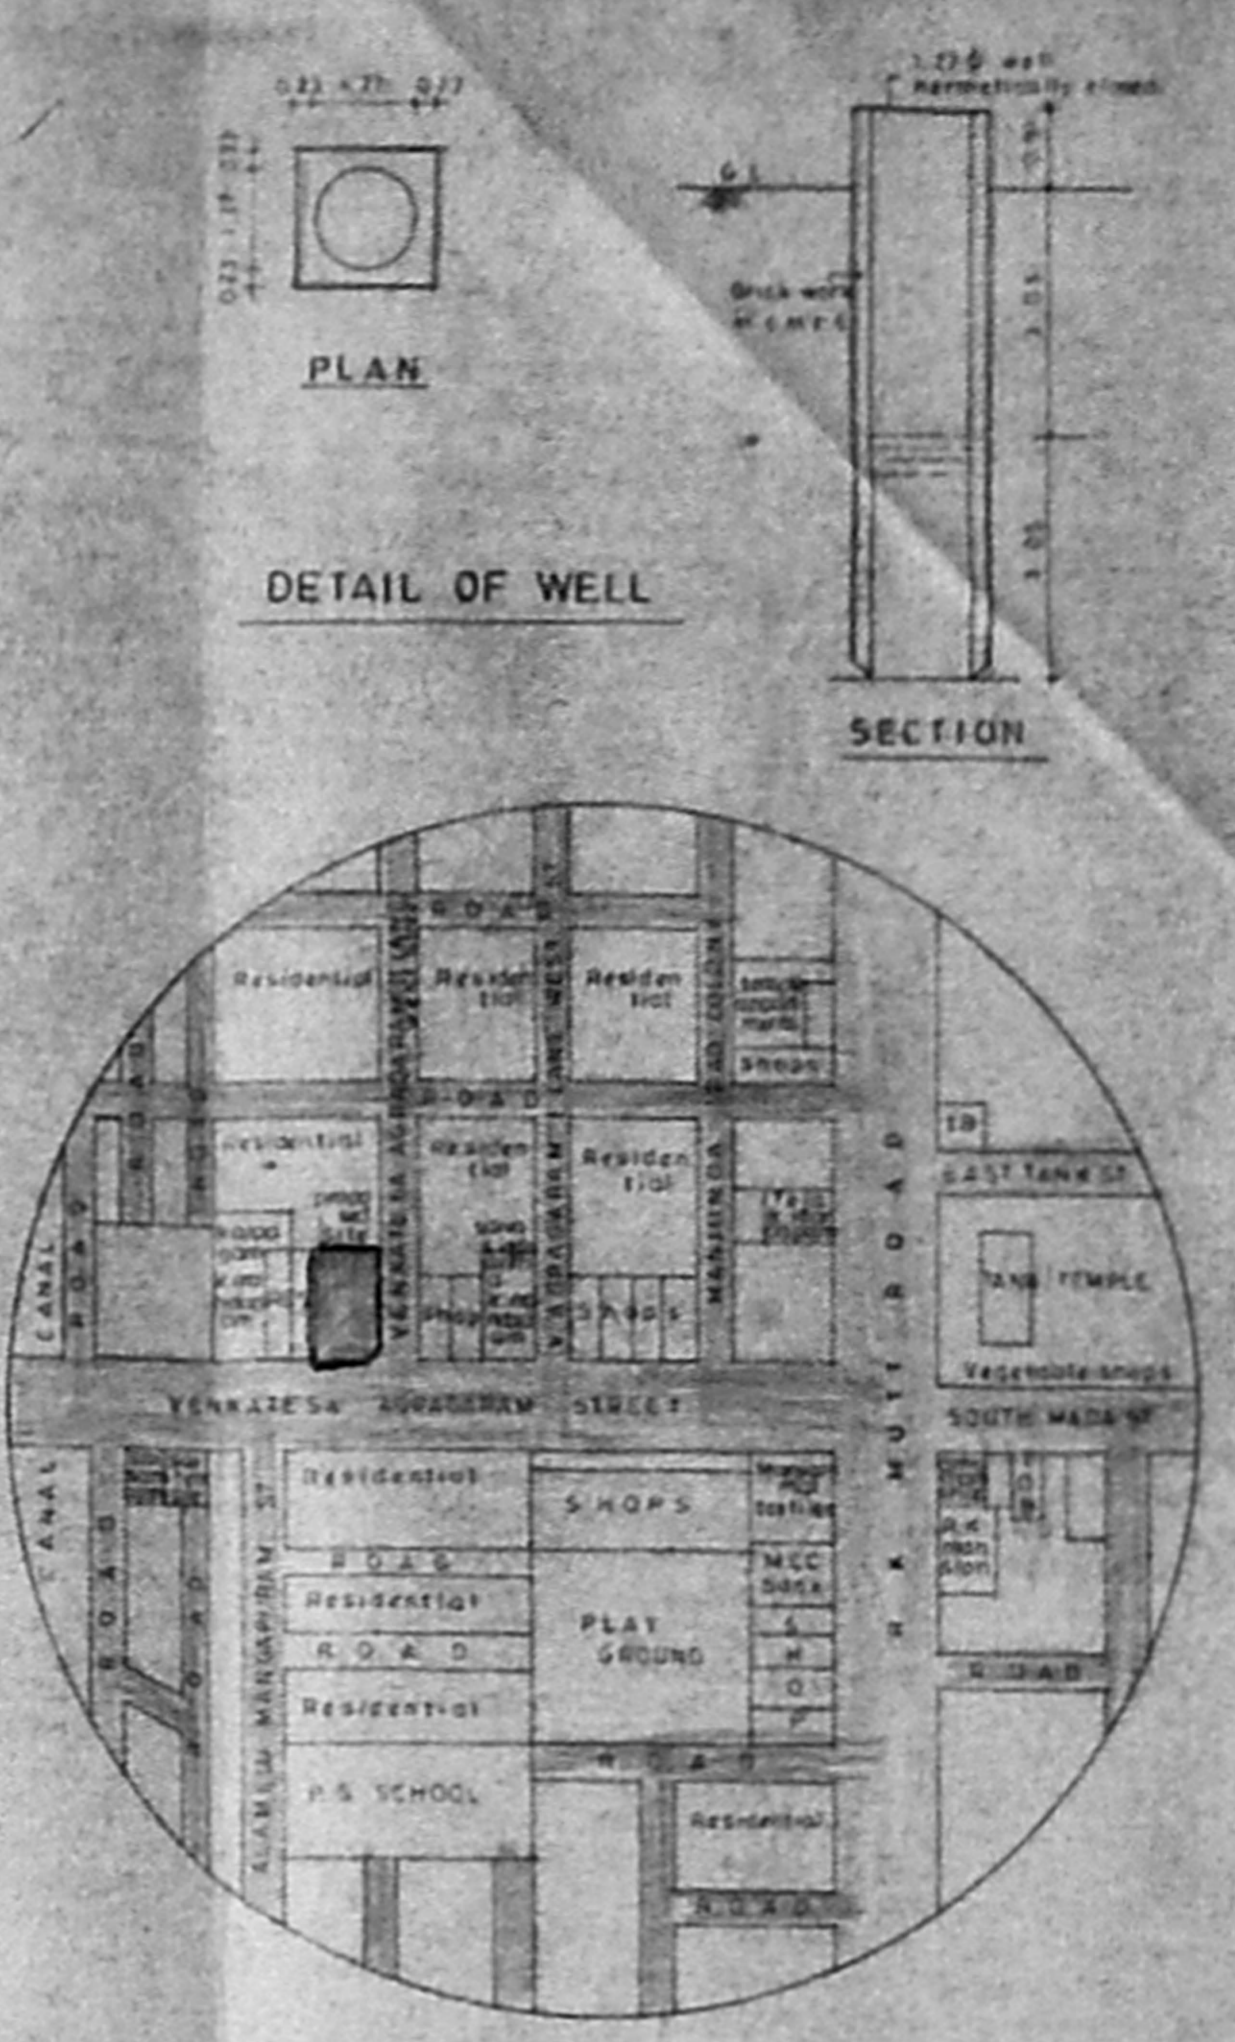

DETAIL OF WELL

LOCATION PLAN

SCHEDULE OF JOINERY

MD	- Main entrance door	2.45 X 2.13 M
MD	- do	1.3 X 2.13 M
D	- 1 w flush door	2.31 X 2.13 M
D	- 1 w painted door	0.76 X 2.13 M
D	- do	1.22 X 2.13 M
FD	- 1 w french door	2.76 X 2.13 M
FW	- 1 w frame with glazed french window	1.55 X 2.13 M
W	- 1 w frame with glazed window	1.33 X 0.52 M
W	- do	1.37 X 1.52 M
KB	- 1 w frame with glazed kitchen window	1.37 X 1.22 M
V	- 1 w frame with glazed ventilator	0.51 X 0.76 M
V1	- do	0.34 X 0.54 M
V2	- do	1.35 X 0.54 M
O	- Opening	1.33 X 0.47 M

AREA STATEMENT

PLOT AREA	1330.48 M ²
GROUND FLOOR AREA	435.21 M ²
MEZZANINE FLOOR AREA	37.04 M ²
TYPICAL FLOOR AREA	492.64 M ²
TOTAL BUILT UP AREA	1677.92 M ²
ALLOWABLE F.S.I.	1955.72 M ²
PROVIDED F.S.I.	1.47 times
PLOT COVERAGE	37.03%
AREA NOT INCLUDED IN F.S.I.	
BASEMENT FLOOR AREA	475.29 M ²
STAIRCASE HEAD ROOM AREA	29.74 M ²
LIFT MACHINE ROOM AREA	29.74 M ²
WATER TANK AREA	43.73 M ²

REQUIRED NO OF CARPARKING - 17 nos
PROVIDED NO OF CARPARKING - 17 nos

COLOUR INDEX

PROPOSED BUILDING	---
EXISTING ROAD	---
SITE BOUNDARY	---
WATER LINE	---
SEWER LINE	---


SCALE 1:100 **DATE** 19.03.93
Drawn by L.P.LATHA **checked by** _____
 ALL DIMENSIONS ARE IN METRE




PROPOSED BUILDING IN
 DOOR NOS. 19, 20 & 21,
 RS NO. 3344 [11.3344] 9 &
 3344/8 - BLOCK NO. 67 AT
 VENKATESA AGRAGARAM
 STREET, TRIPLICANE TALUK
 MYLAPORE, MADRAS - 4

Revised plan
 19.93
 K. Sundaraman
 Cr. Sundaraman
 OWNERS SIGNATURE


ARCHITECT
 A. G. JAYARAMAN
 ARCHITECT
 11 EAST CROSS STREET, MADRAS 600 008

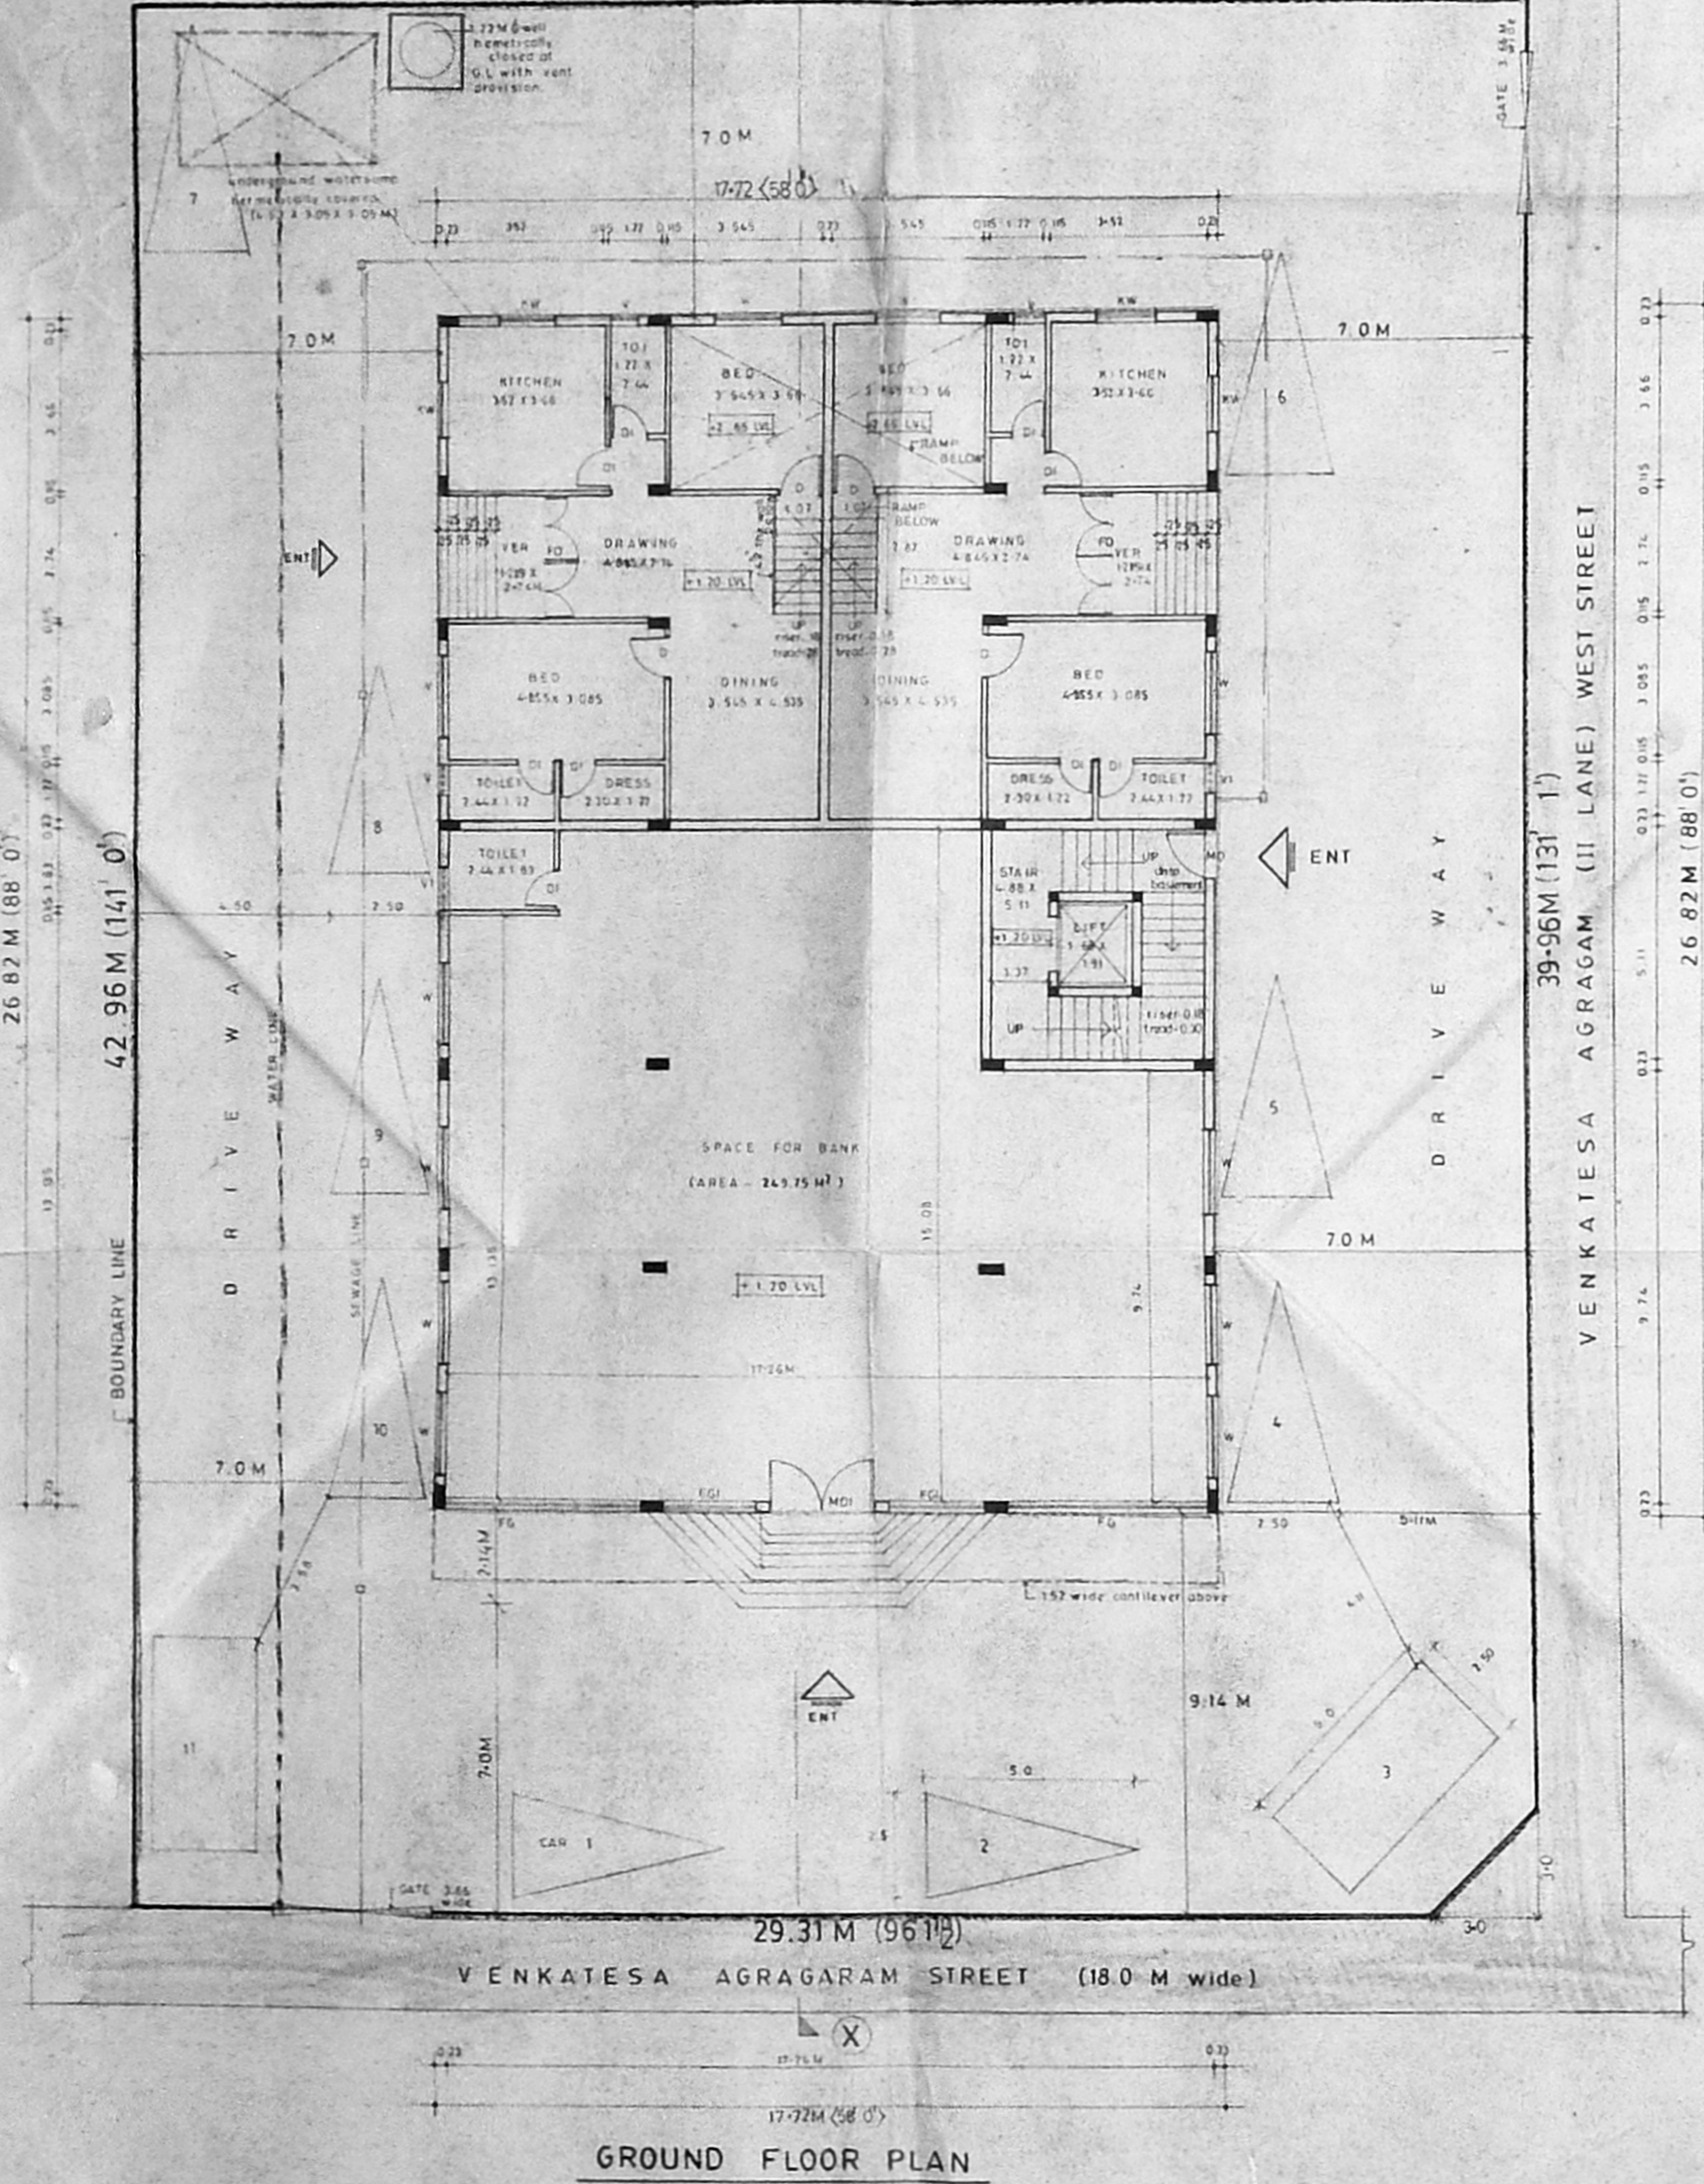


GROUND FLOOR PLAN

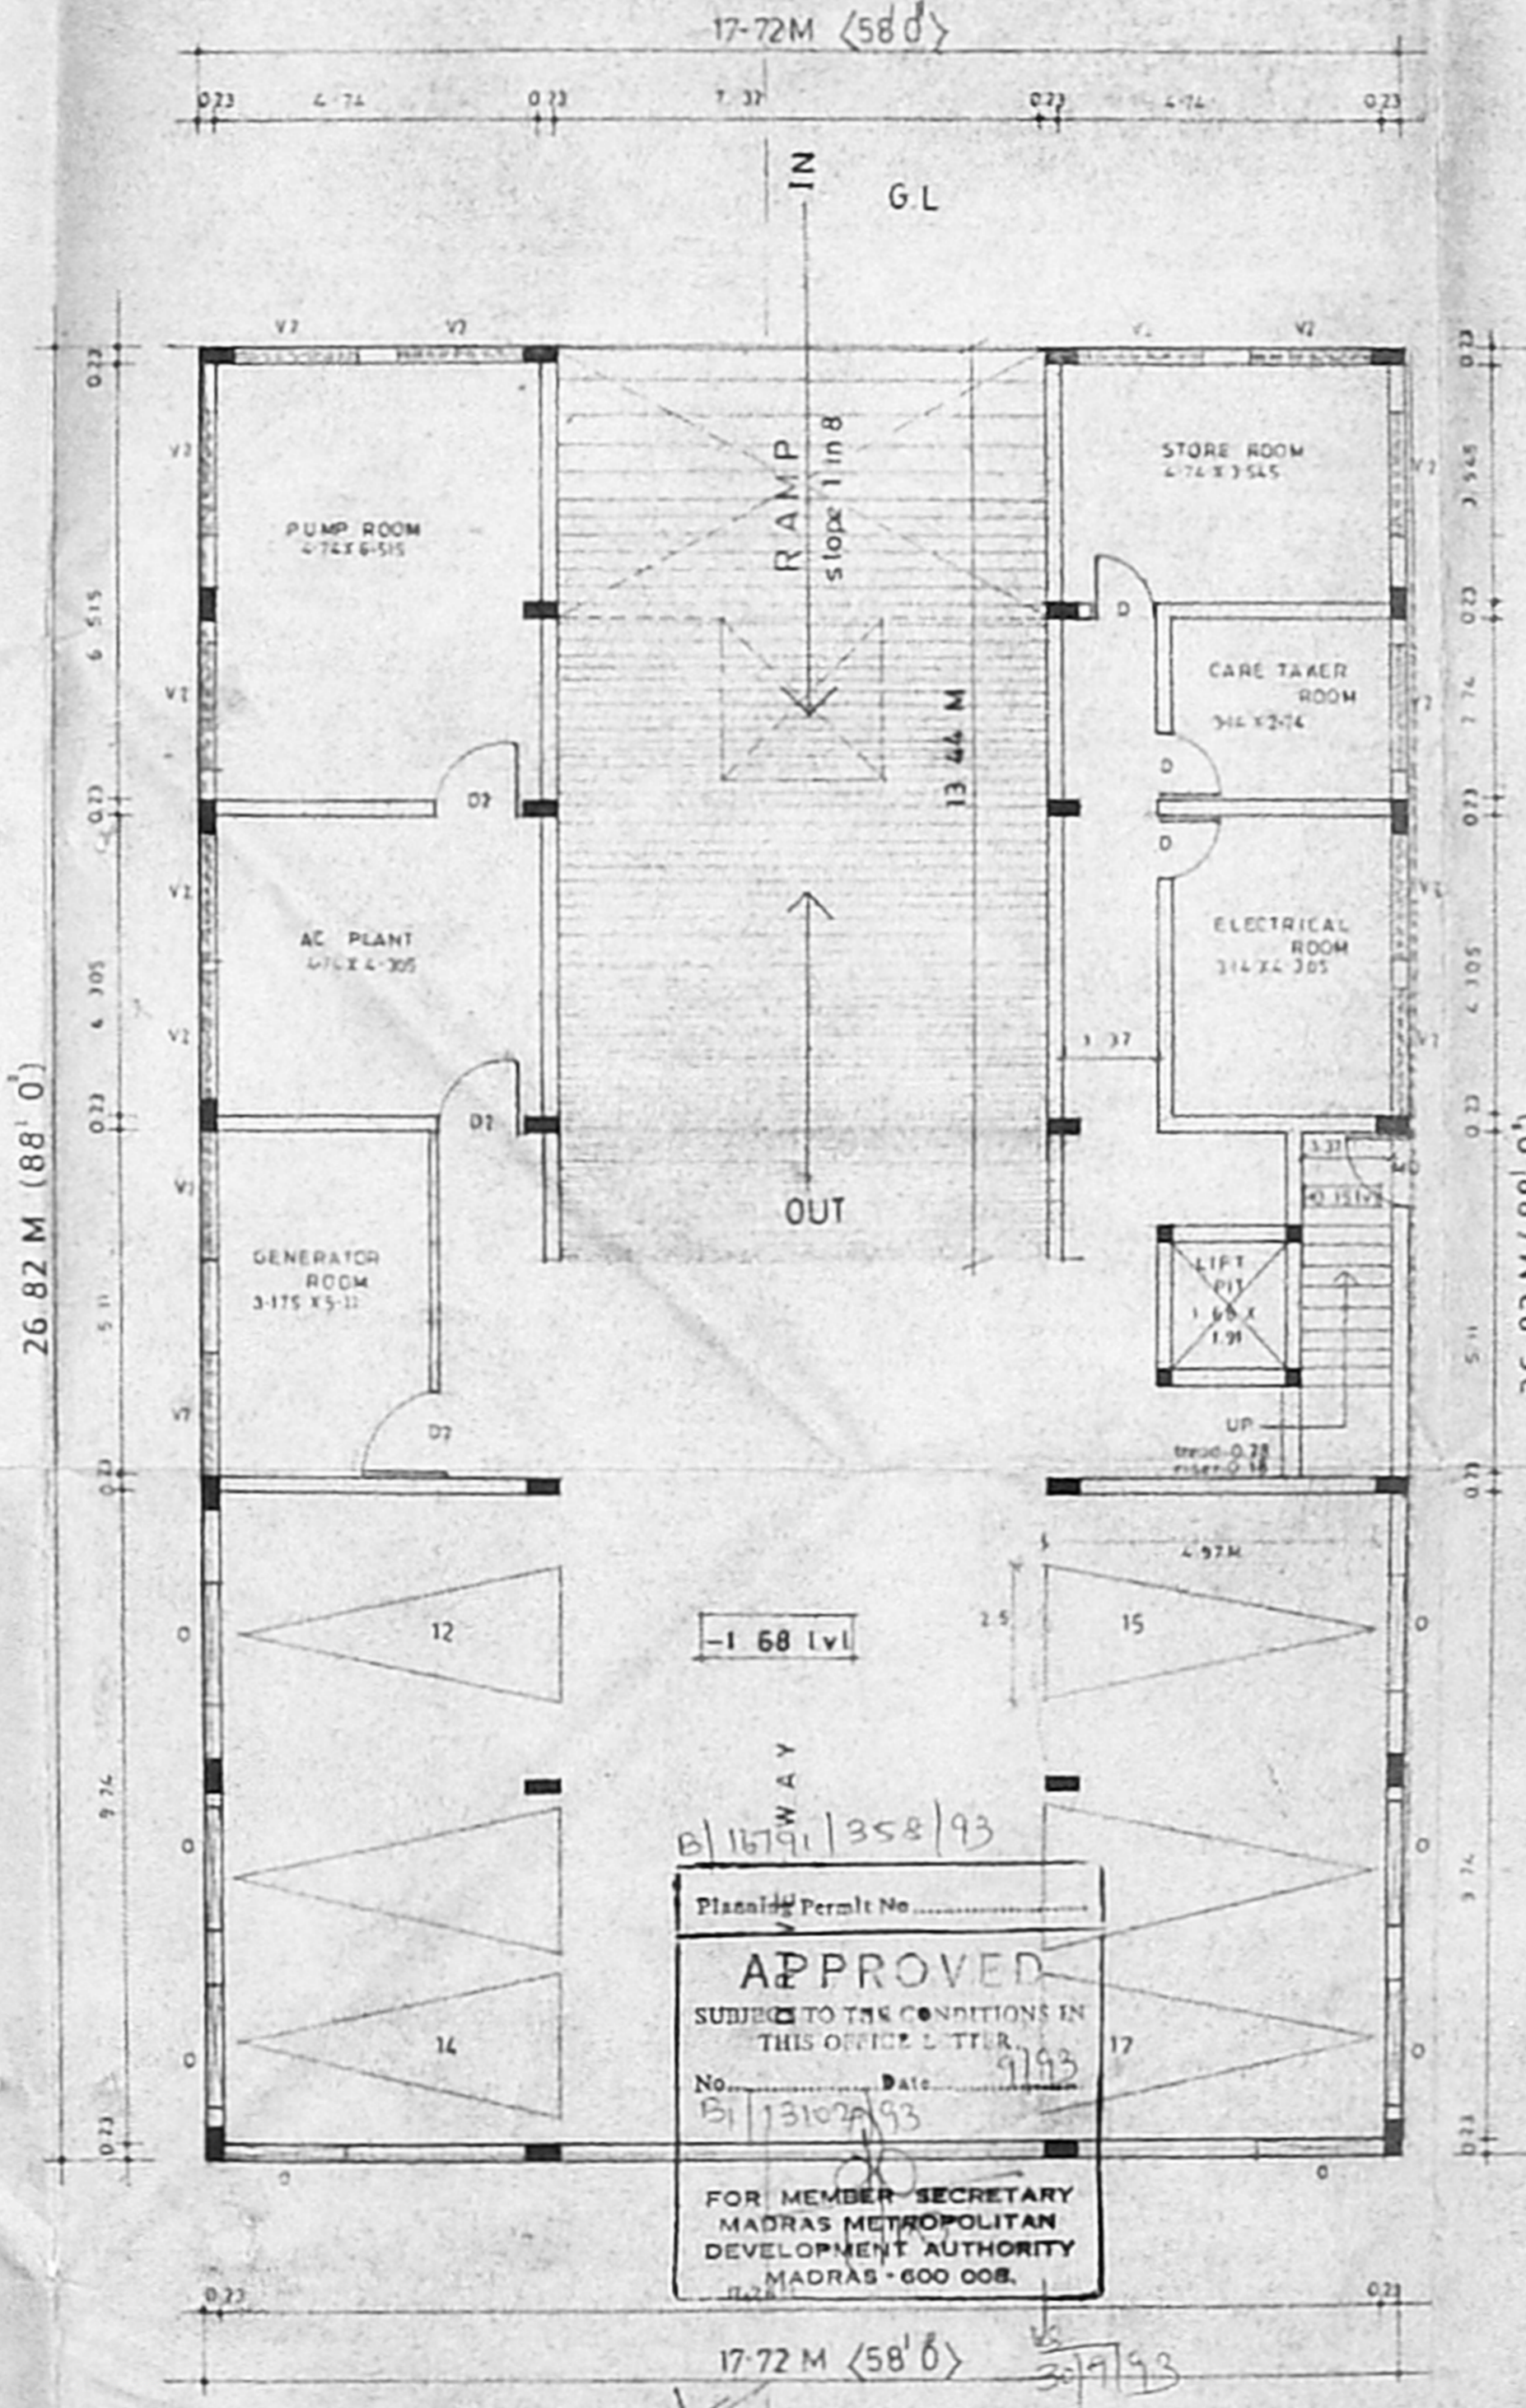

BASEMENT FLOOR PLAN

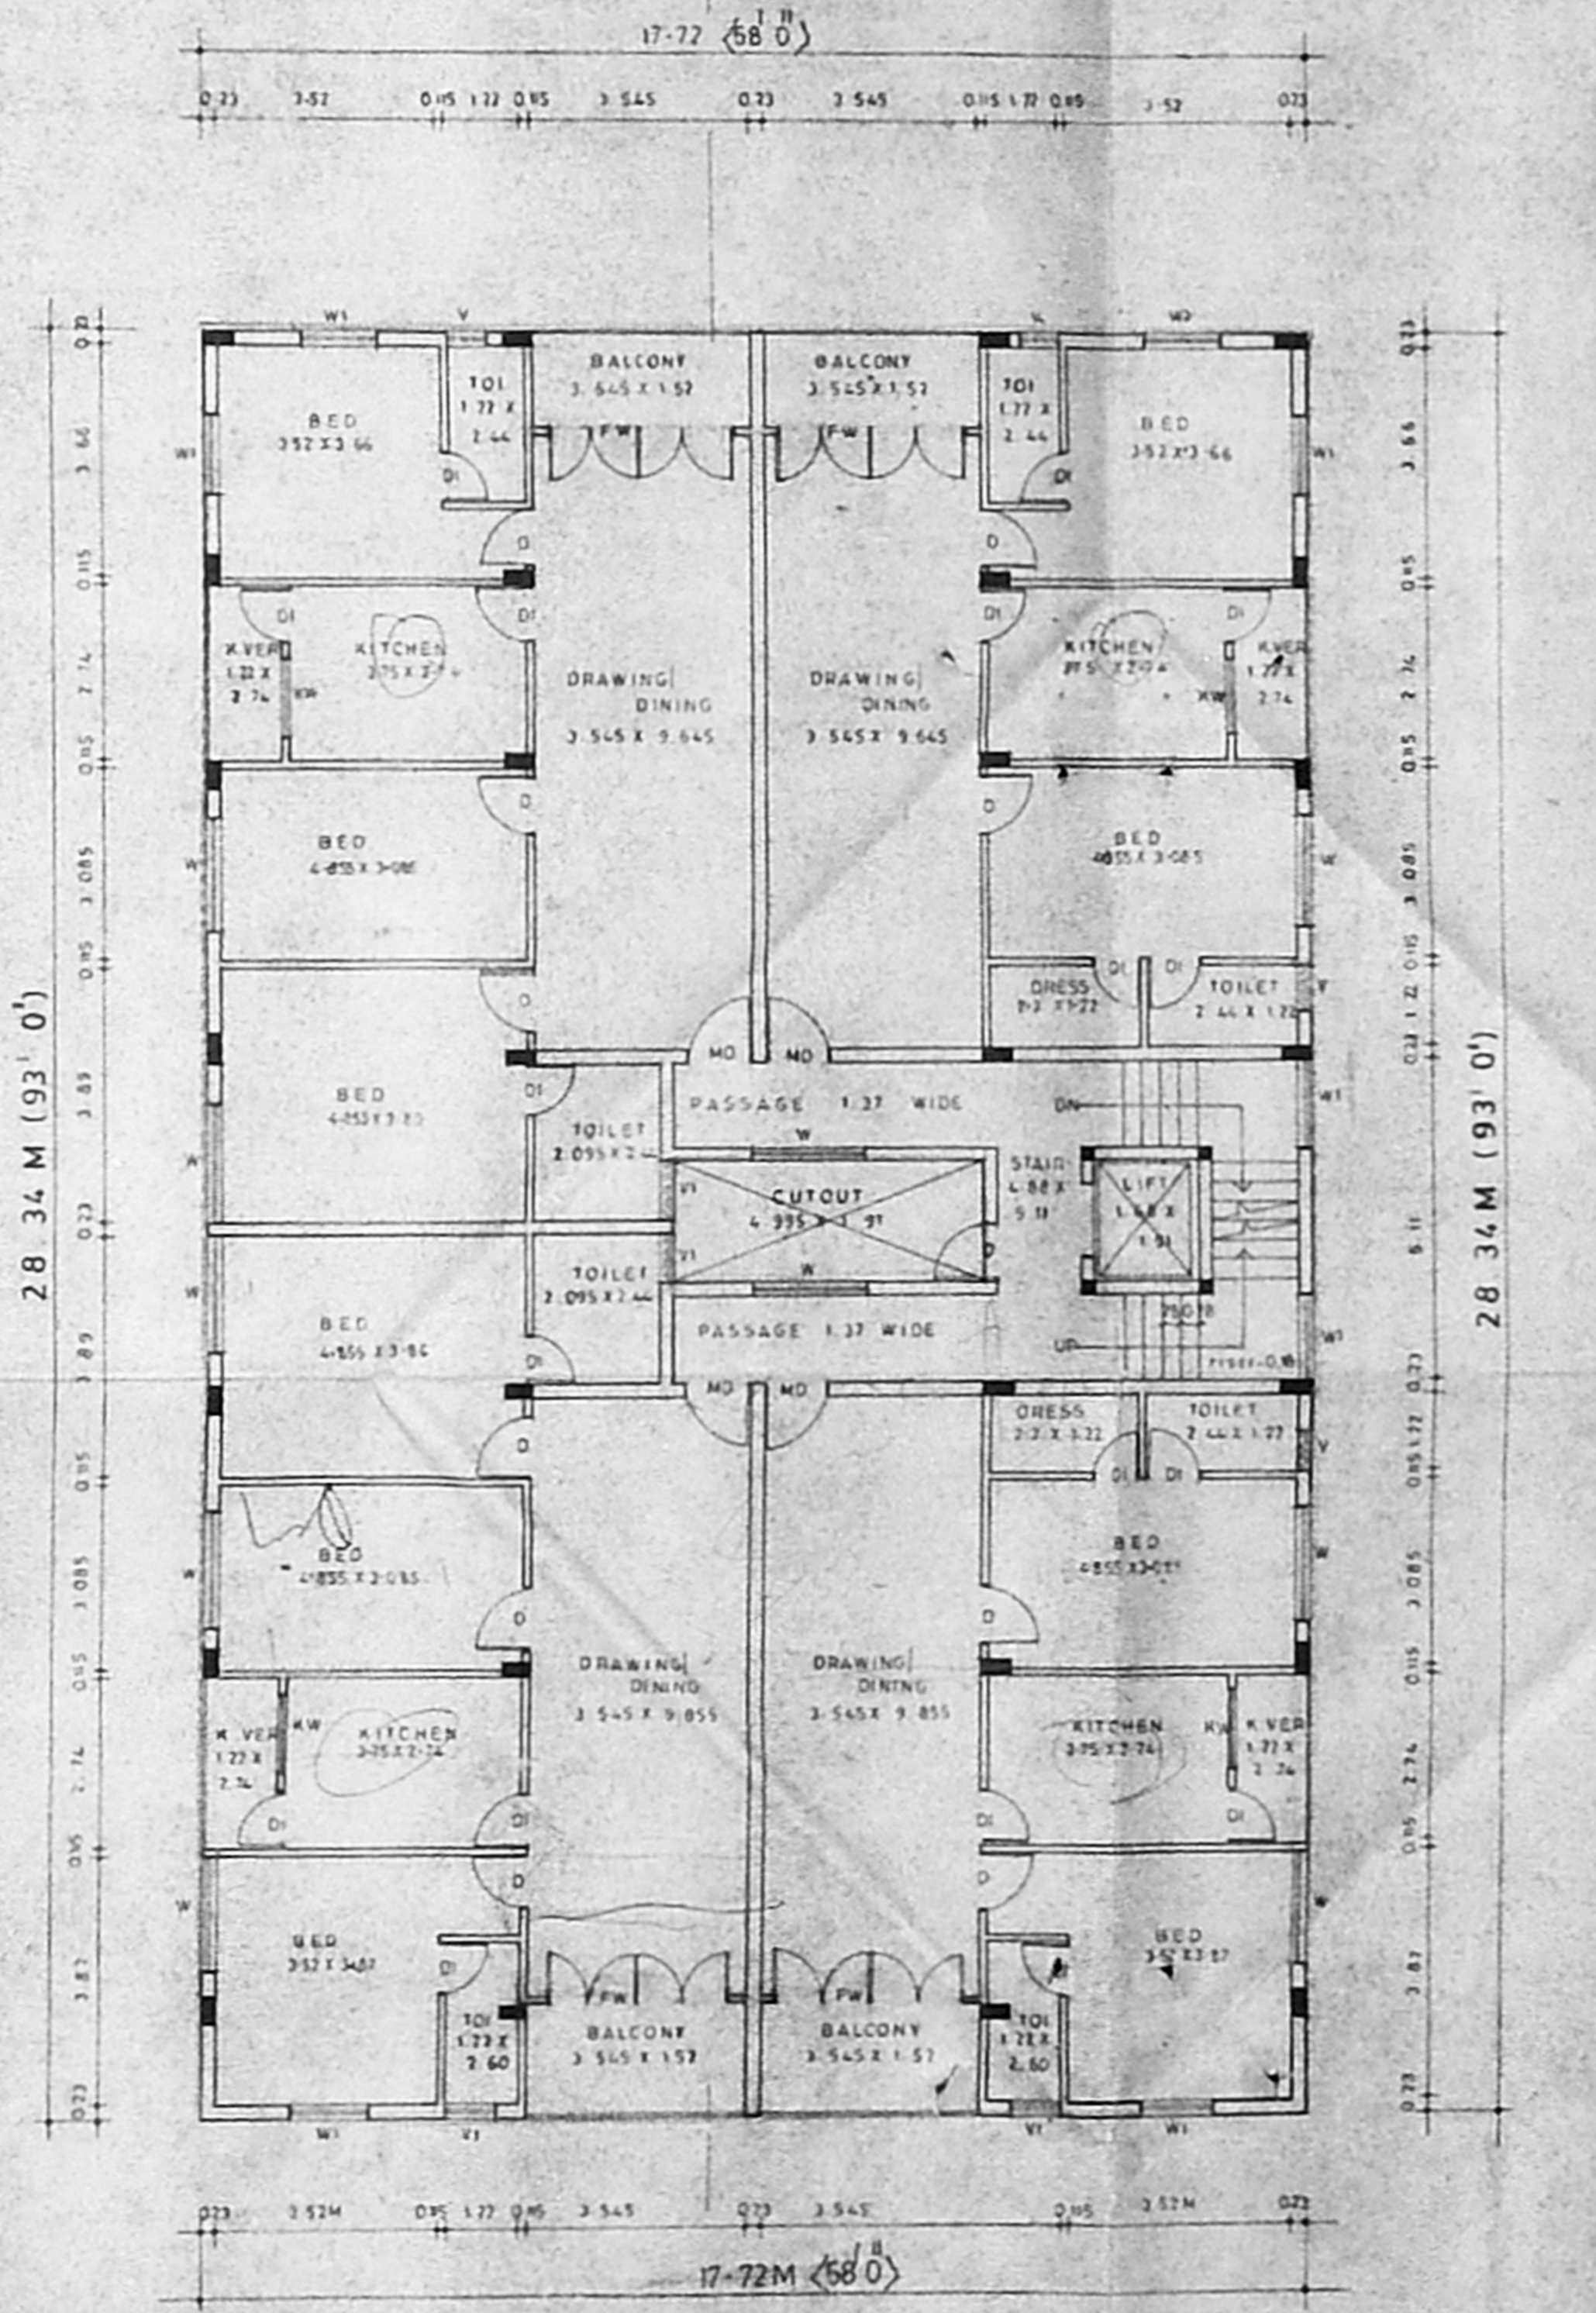

TYPICAL FLOOR PLAN
 (FIRST, SECOND & THIRD FLOORS)

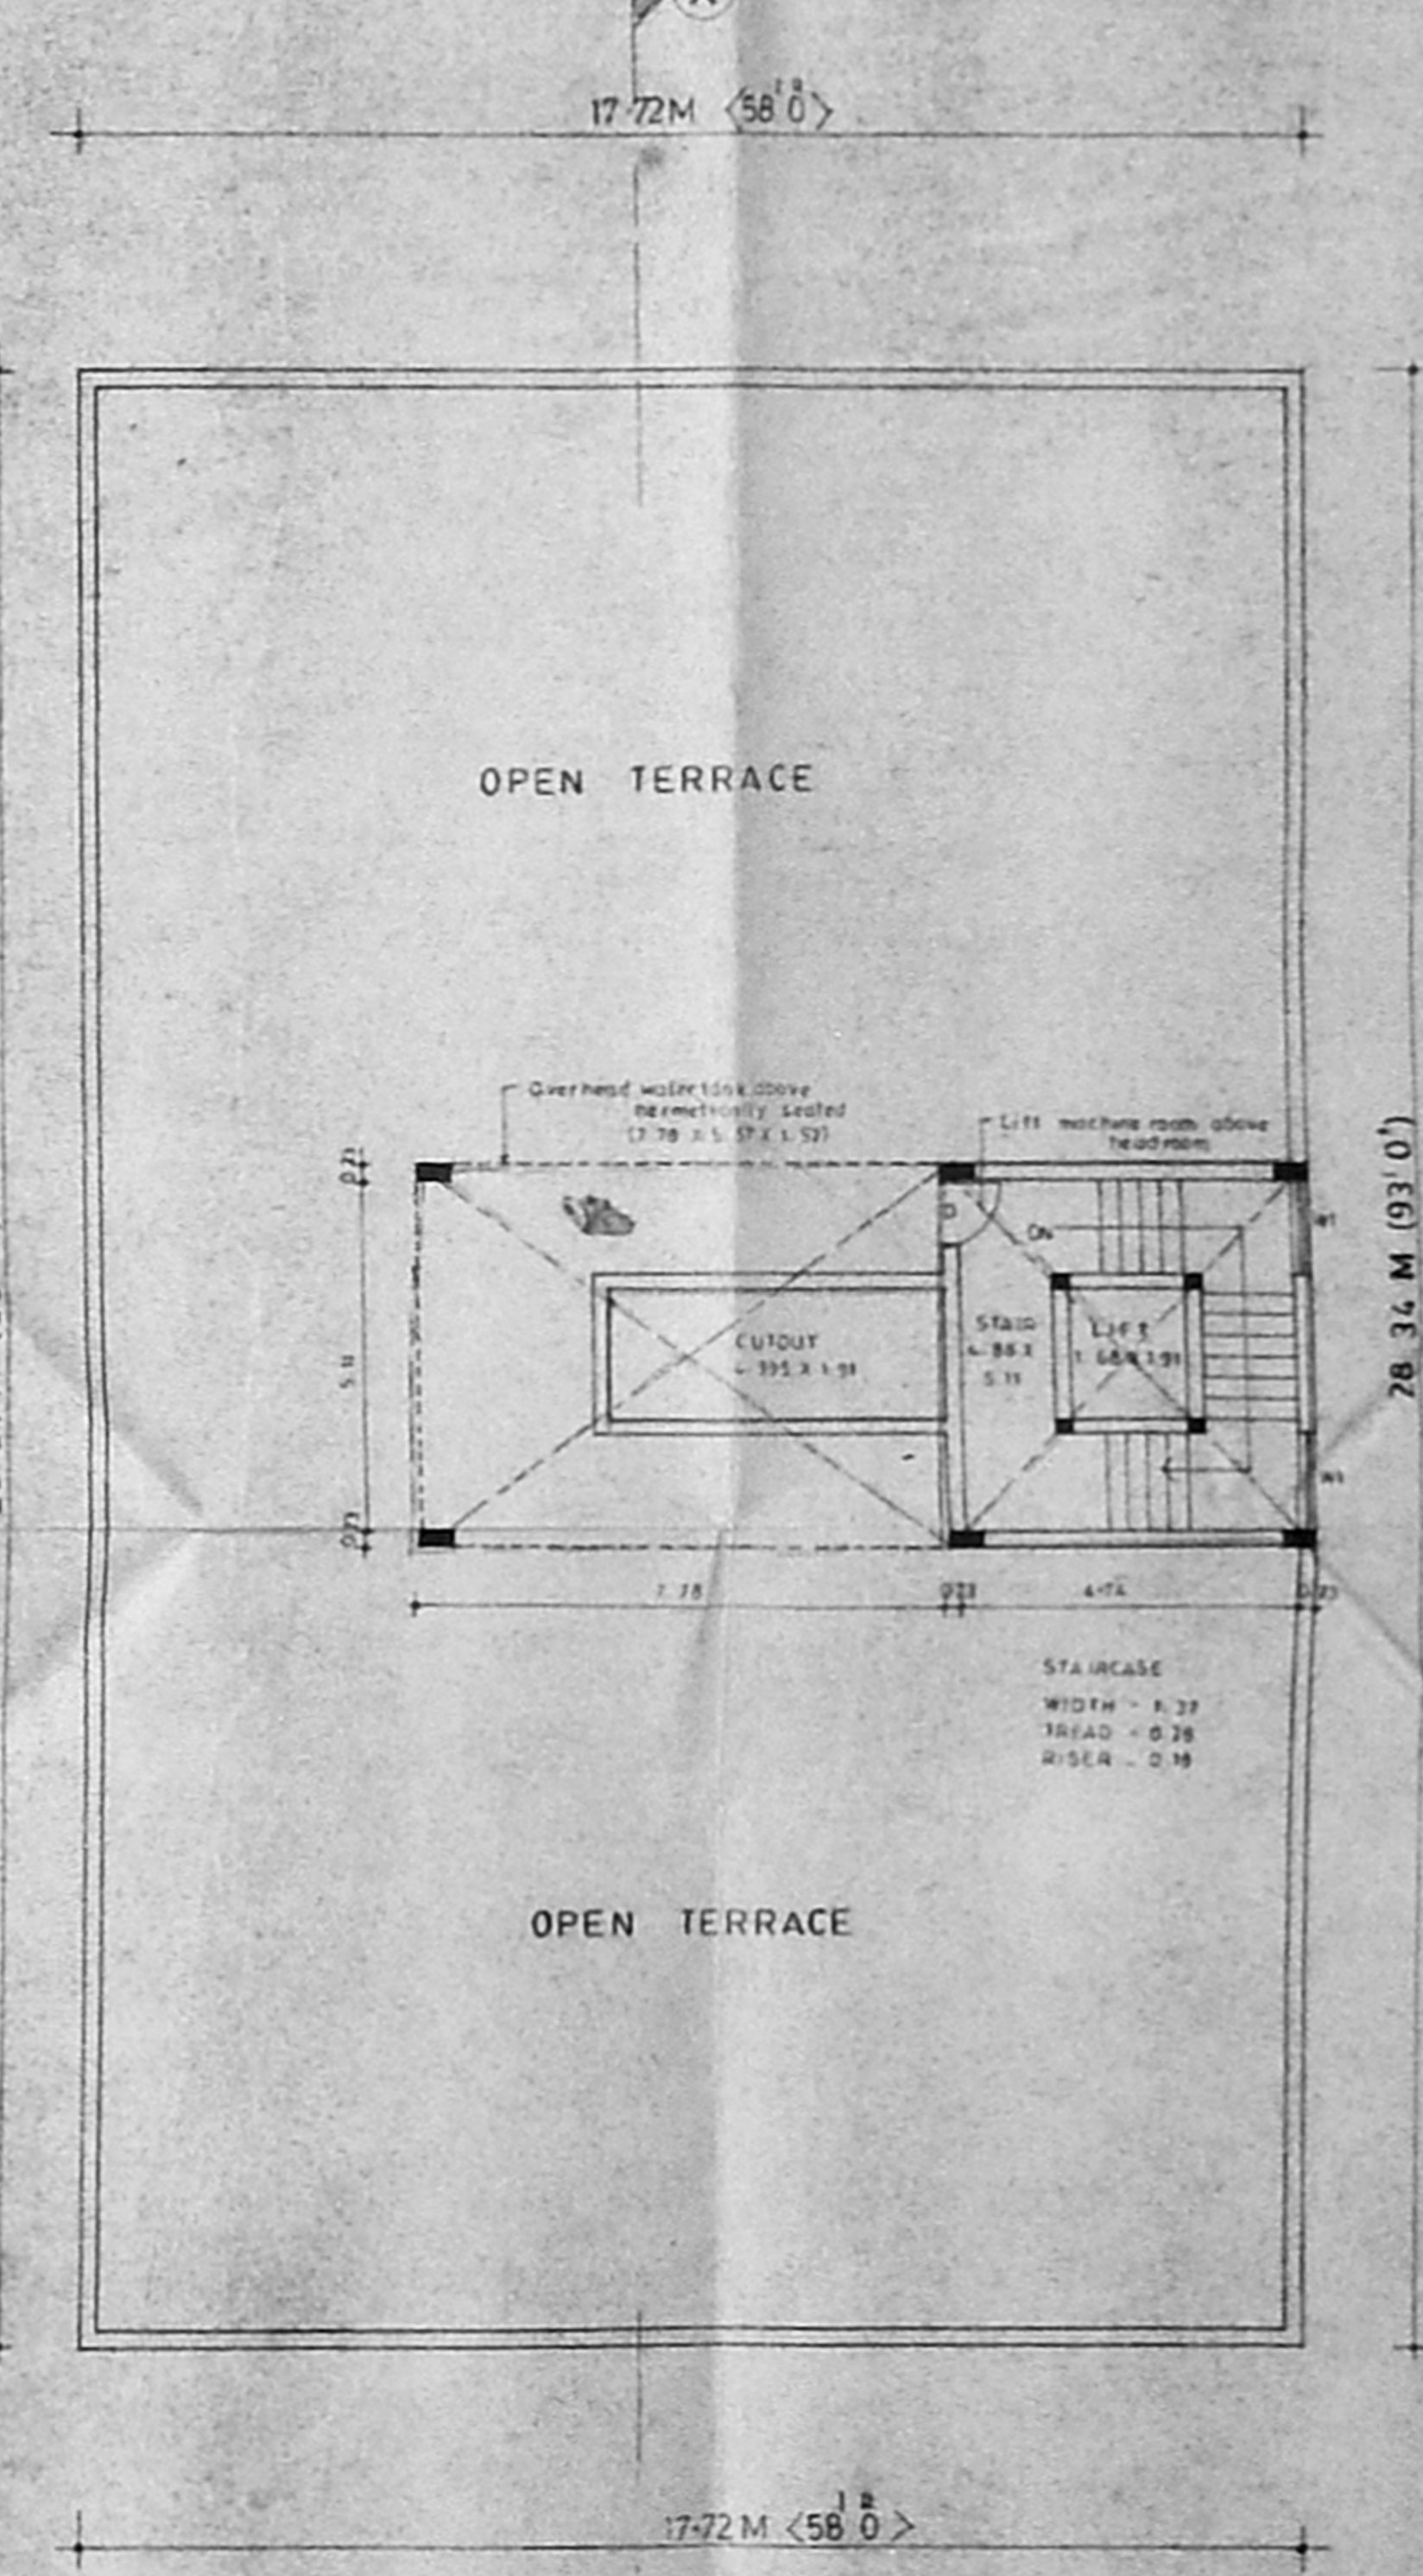

TERRACE FLOOR PLAN